

TRAFFIC REGULATION ORDER (TRO) CONSULTATION

CRW8027RC – Turners Hill Road, Crawley – Pedestrian Crossing

24/2/21 – 17/3/21

Contents

Notice	Page 2
Statement of Reasons	Page 3
Plan "crw8027_proposed" – proposals	Page 4

WEST SUSSEX COUNTY COUNCIL
ROAD TRAFFIC REGULATION ACT 1984 - SECTION 23

CRAWLEY – POUND HILL: TURNERS HILL ROAD
PEDESTRIAN CROSSING PLACE

NOTICE is hereby given that West Sussex County Council proposes to install a signal-controlled pedestrian crossing on Turners Hill Road 43 metres west of Hazelhurst Drive.

Documents containing more information about the proposed crossing can be viewed on the TRO pages of the West Sussex County Council [website](#) from 24 February 2021. The website includes a response form for any comments or objections.

Due to current social distancing requirements, paper copies of documents will not be available to view in council offices or libraries. People without access to a computer who wish to view details of the scheme should telephone the West Sussex County Council Contact Centre on 01243 642105 to receive the documents by post.

Any objections or comments about the proposal must be received by 17 March 2021 quoting reference TRO/CRW8027/RC. These may be sent in writing to: TRO Team, West Sussex County Council, The Grange, Tower Street, Chichester, PO19 1RH, by email to: **tro.team@westsussex.gov.uk** or via the response form on the website.

Dated this 24th day of February 2021.

Director of Law & Assurance
County Hall
Chichester

WEST SUSSEX COUNTY COUNCIL
CRAWLEY – POUND HILL: TURNERS HILL ROAD
PEDESTRIAN CROSSING PLACE

STATEMENT OF REASONS FOR PROPOSING TO INSTALL THE CROSSING


The County Council in exercise of their powers under the Road Traffic Regulation Act 1984, proposes to install a signal-controlled pedestrian crossing on Turners Hill Road 43 metres west of Hazelhurst Drive.

Installing a signalised crossing on Turners Hill Road between The Ridings and Hazelhurst Drive aims to address concerns raised by the local community when crossing the road.

The crossing installation in this location will require some localised footway widening on the northern side of the road utilising some of the highway verge and the relocation of a telegraph pole.

Director of Law & Assurance
County Hall
Chichester

March 2021

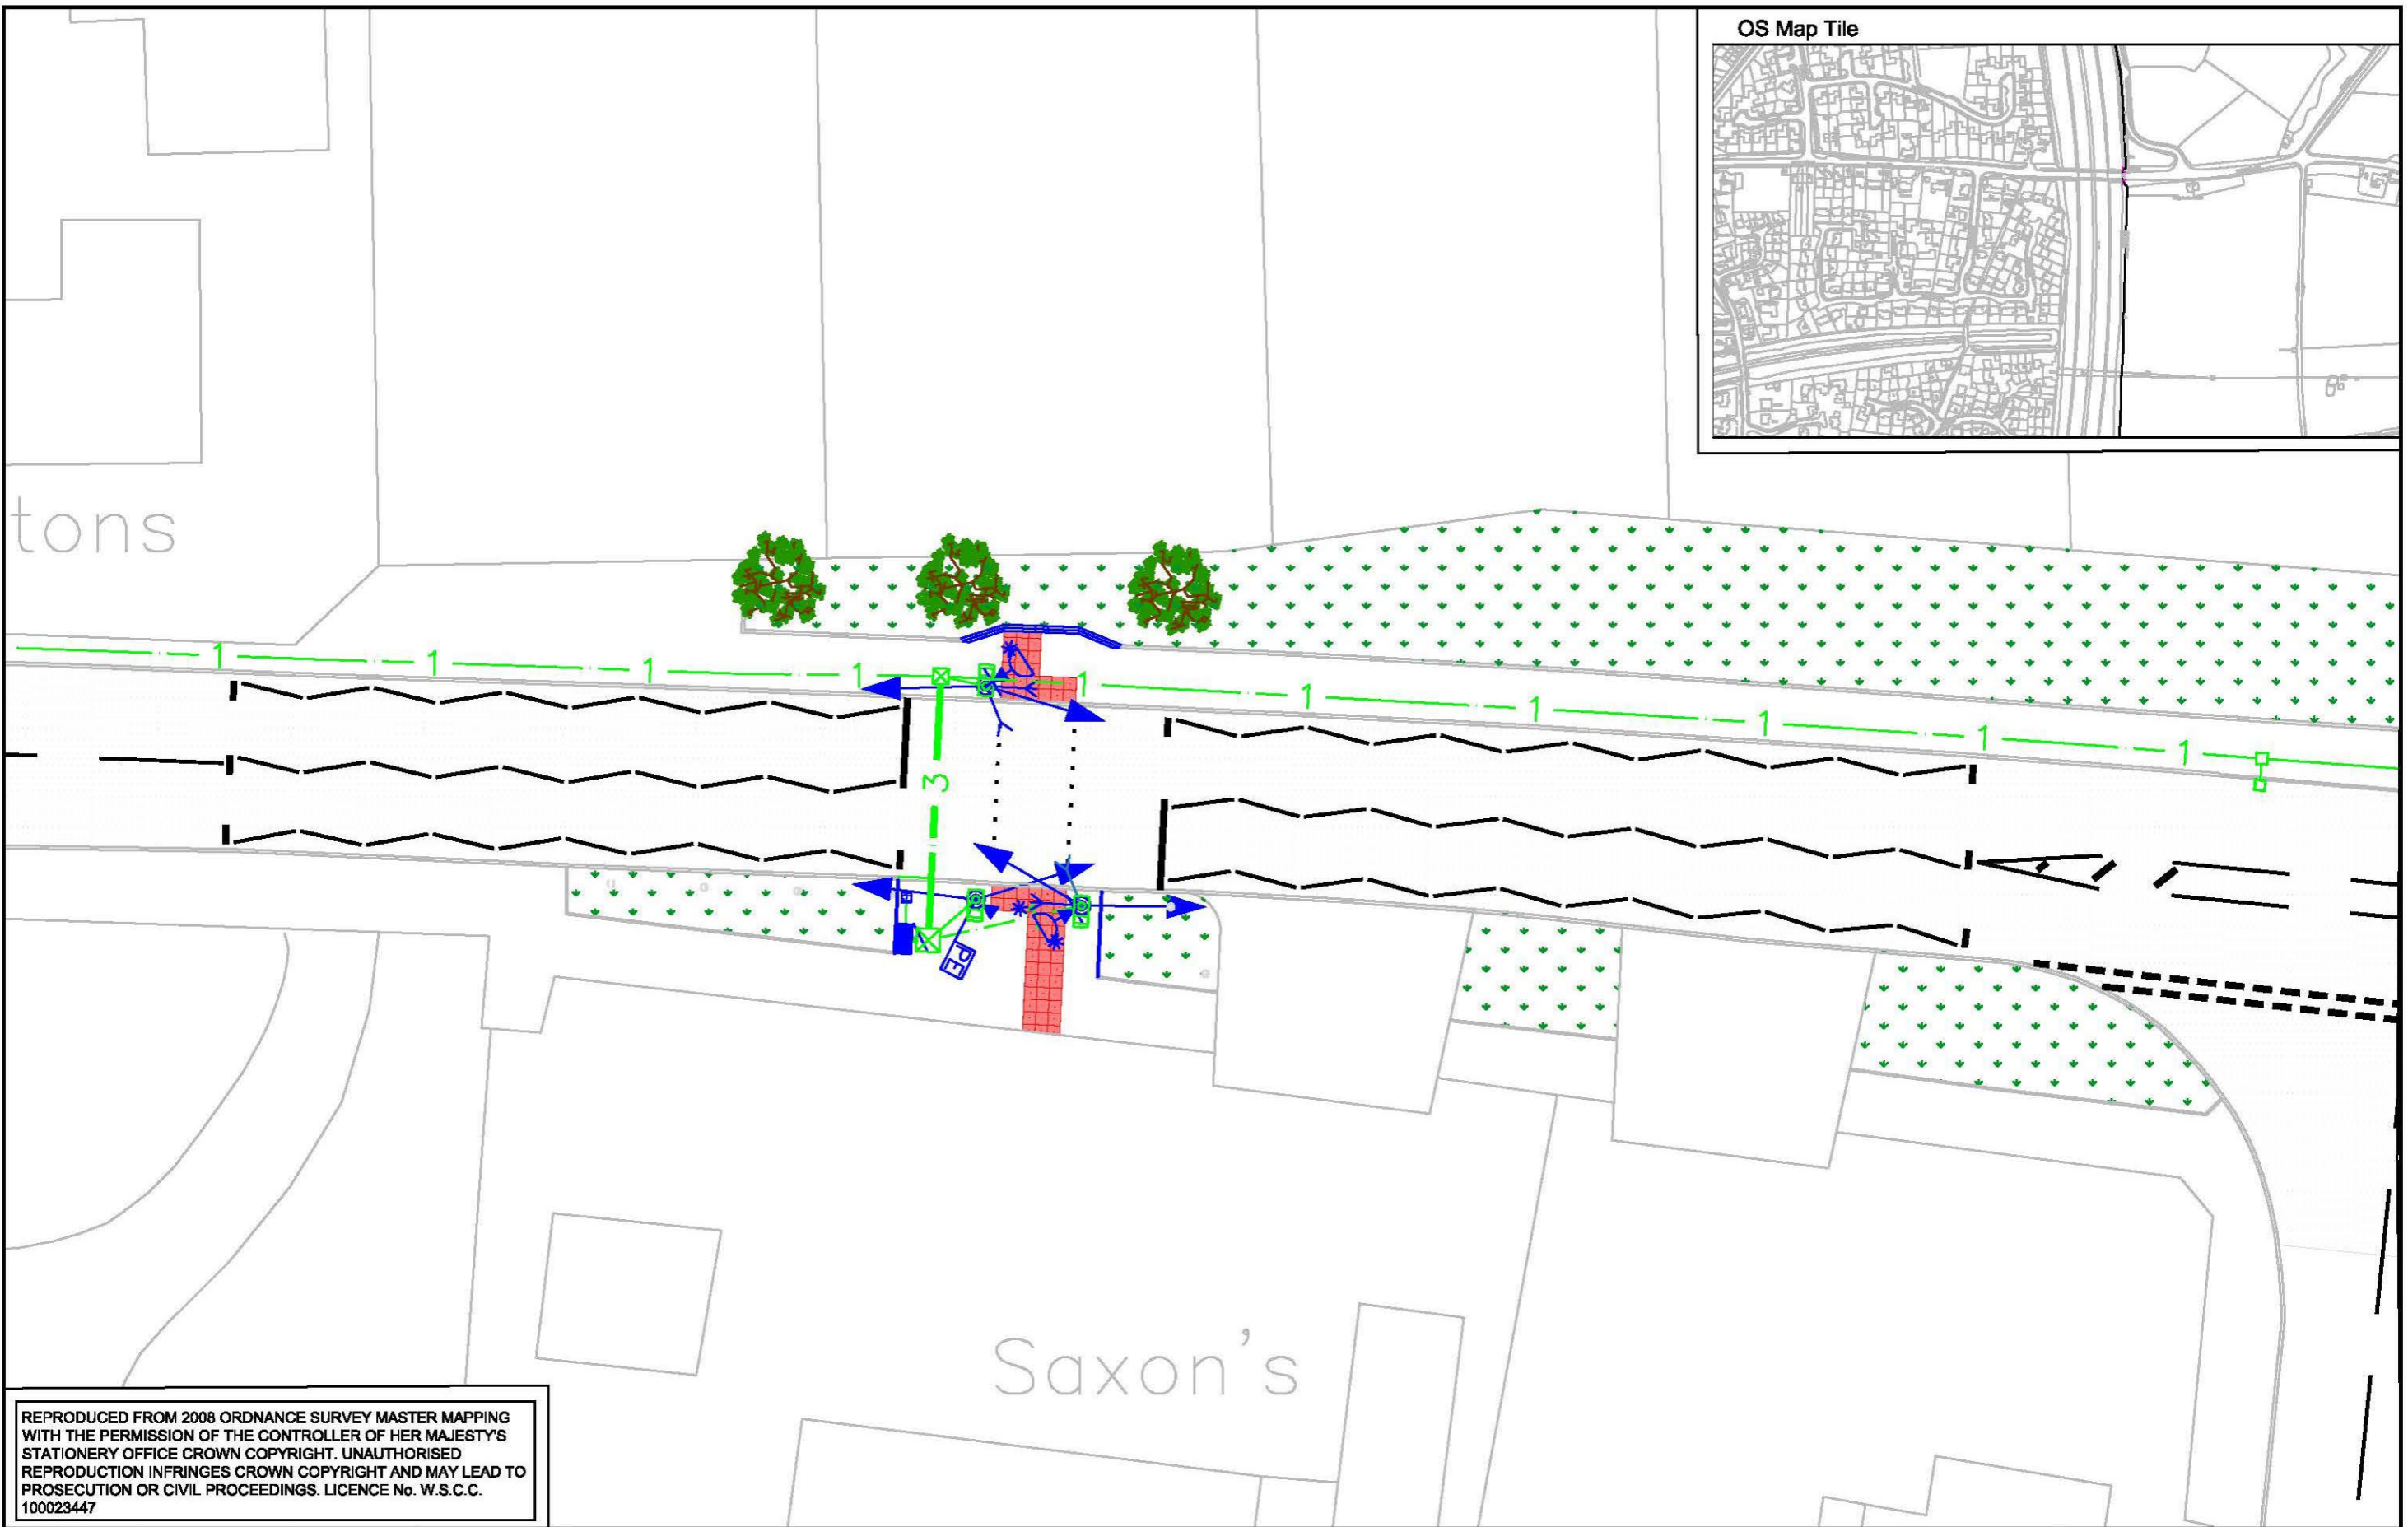

REPRODUCED FROM 2008 ORDNANCE SURVEY MASTER MAPPING WITH THE PERMISSION OF THE CONTROLLER OF HER MAJESTY'S STATIONERY OFFICE CROWN COPYRIGHT. UNAUTHORISED REPRODUCTION INFRINGES CROWN COPYRIGHT AND MAY LEAD TO PROSECUTION OR CIVIL PROCEEDINGS. LICENCE No. W.S.C.C. 100023447

AREA	Crawley	DRAWN	LM
ROUTE No.	C319	CHECKED	BE
FILE No.		DATE	30/03/2020
Rev	Date	Amendment	Name



West
Sussex
County
Council

Site Number - TBC
New Pedestrian Puffin Crossing - Turners Hill Road nr Hazelhurst Drive
 Public Consultation Layout

DRG No. 14380_TRO
 SCALE 1:200
 Matt Davy
 Director of Highway, Transport and Planning
 County Hall, West Street
 Chichester,
 West Sussex, PO19 1RH
 (Tel: 01243 642105)