

TRAFFIC REGULATION ORDER (TRO) CONSULTATION

WOR9016MM – Brighton Road, Worthing

4/3/21 – 1/4/21

Contents

Notice	Page 2
Statement of Reasons	Page 3
Draft Order	Page 4
Plan "c_worthingTQ1502NESW - existing restrictions	Page 5
Plan "c_worthingTQ1502NES" - proposals	Page 6

WEST SUSSEX COUNTY COUNCIL
((WORTHING) (PARKING PLACES & TRAFFIC REGULATION)
(CONSOLIDATION) ORDER 2007)

BRIGHTON ROAD AMENDMENT) ORDER 2021

NOTICE is hereby given that West Sussex County Council proposes to make a permanent Traffic regulation Order under the provisions of the Road Traffic Regulation Act 1984, the effect of which will be to introduce a loading bay for goods vehicles only at any time on the south side of Brighton Road in Worthing outside the new Bayside Apartments development.

Full details of the proposals in this notice can be viewed on the Traffic Regulation Order page of the West Sussex County Council [website](#). The website includes a response form for any comments or objections.

Due to current social distancing requirements, paper copies of documents will not be available to view in council offices or libraries. People without access to a computer who wish to view details of the scheme should telephone the West Sussex County Council Contact Centre on 01243 642105 to receive the documents by post.

Any comments or objections about the proposal must be received before 1 April 2021. These may be submitted via the response form on the website mentioned above, by e-mail to tro.team@westsussex.gov.uk or in writing to TRO Team, West Sussex County Council, The Grange, Tower Street, Chichester, PO19 1RH. For legal reasons, only correspondence including a full name and address will be considered. Please quote reference WOR9016-MM in all correspondence.

Dated this 4th day of March 2021.
Director of Law & Assurance, County Hall, Chichester.

WEST SUSSEX COUNTY COUNCIL
((WORTHING) (PARKING PLACES & TRAFFIC REGULATION)
(CONSOLIDATION) ORDER 2007)
(BRIGHTON ROAD AMENDMENT) ORDER 2021

STATEMENT OF REASONS FOR PROPOSING TO MAKE THE ORDER

West Sussex County Council proposes to make a permanent Traffic Regulation Order that will introduce a loading bay for goods vehicles only at any time on the south side of Brighton Road in Worthing outside the new Bayside Apartments development.

The new Bayside Apartments development, on the side of the former Aquarena in Worthing, includes new retail units on Brighton Road which will need to receive deliveries from commercial vehicles. The proposed new loading bay will be provided in a layby to prevent delivery vehicles obstructing sight lines at a nearby pedestrian crossing. This will provide a safe arrangement where deliveries can take place without compromising safety at the crossing. There are presently double yellow lines on the affected length of road, so this proposal does not remove any current parking.

The new order is therefore proposed to avoid danger to persons or other traffic using the affected lengths of road.

The attached drawing, numbered TQ1502NES shows the length of road affected by the proposed order.

Director of Law & Assurance
12 February 2021
WOR9016-MM

WEST SUSSEX COUNTY COUNCIL
((WORTHING) (PARKING PLACES & TRAFFIC REGULATION)
(CONSOLIDATION) ORDER 2007)

(BRIGHTON ROAD AMENDMENT) ORDER 2021

West Sussex County Council in exercise of their powers under Sections 1 (a) 2 (1) and (2), 4 (2), 45. 46. 49 and 53 and Part IV of Schedule 9 of the Road Traffic Regulation Act 1984 ("the Act") as amended and of all other enabling powers and after consultation with the Chief Officer of Police in accordance with Part III of Schedule 9 to the Act hereby make the following Order:-

1. The Order shall come into operation on the ***** day of ***** 2021 and may be cited as "West Sussex County Council) ((Worthing) (Parking Places & Traffic Regulation) (Consolidation) Order 2007) (Brighton Road Amendment) Order 2021".

2. The "West Sussex County Council ((Worthing) (Parking Places & Traffic Regulation) (Consolidation) Order 2007" is hereby amended by the replacement of the plan specified in the First Schedule to this Order, with the plan specified in the Second Schedule, attached hereto.


FIRST SCHEDULE
Plan to be Replaced

TQ1502NES (Issue Number 6)

SECOND SCHEDULE
Replacement Plan

TQ1502NES (Issue Number 7)

THE Common Seal of THE)
WEST SUSSEX COUNTY COUNCIL)
Was hereto affixed the)
)
day of	2021
)
)
)
)
Authorised Signatory)
WOR9016-MM)

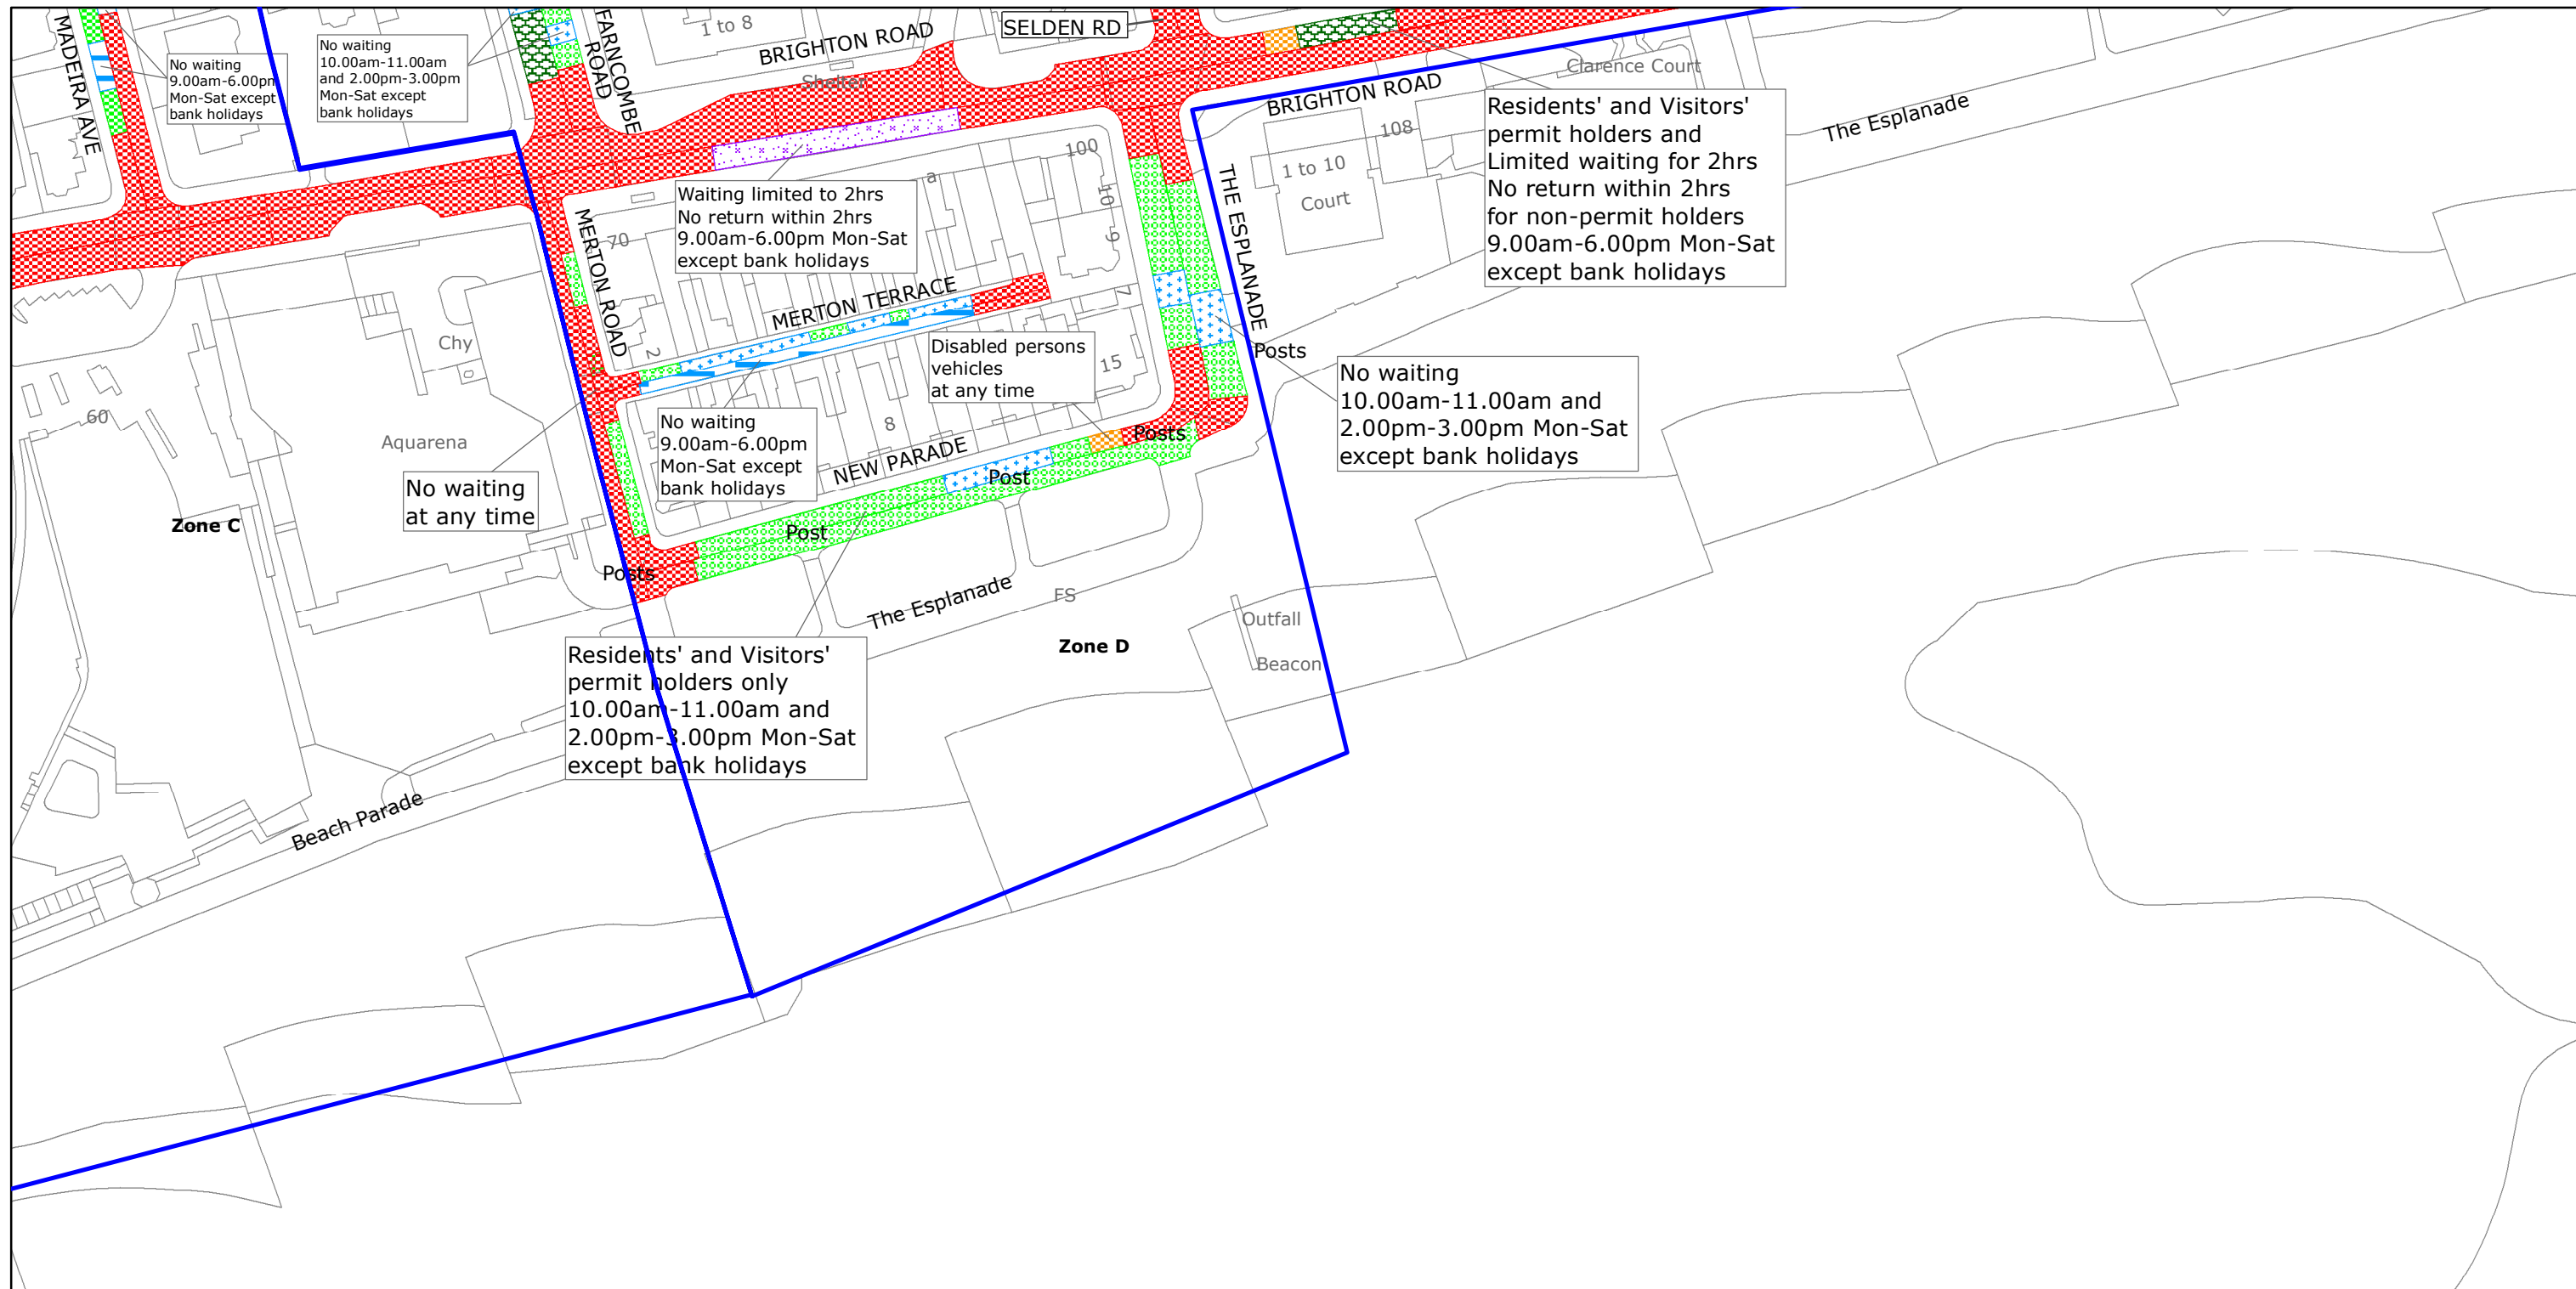

West Sussex County Council
 Highways & Transport
 The Grange
 Tower Street
 Chichester
 West Sussex
 PO19 1RH

WORTHING BOROUGH: CENTRAL AND SELDEN WARDS
 WAITING RESTRICTIONS


Reproduced from or based upon 2019 Ordnance Survey mapping with permission of the Controller of HMSO (c) Crown Copyright reserved.
 Unauthorised reproduction infringes Crown copyright and may lead to prosecution or civil proceedings West Sussex County Council Licence No. 100018485

TILE REF NO:
 TQ1502NES

SHEET ISSUE NO 6
 SHEET ACTIVE FROM - 22/07/2019



SCALE:
 1:1250
 at A3 size

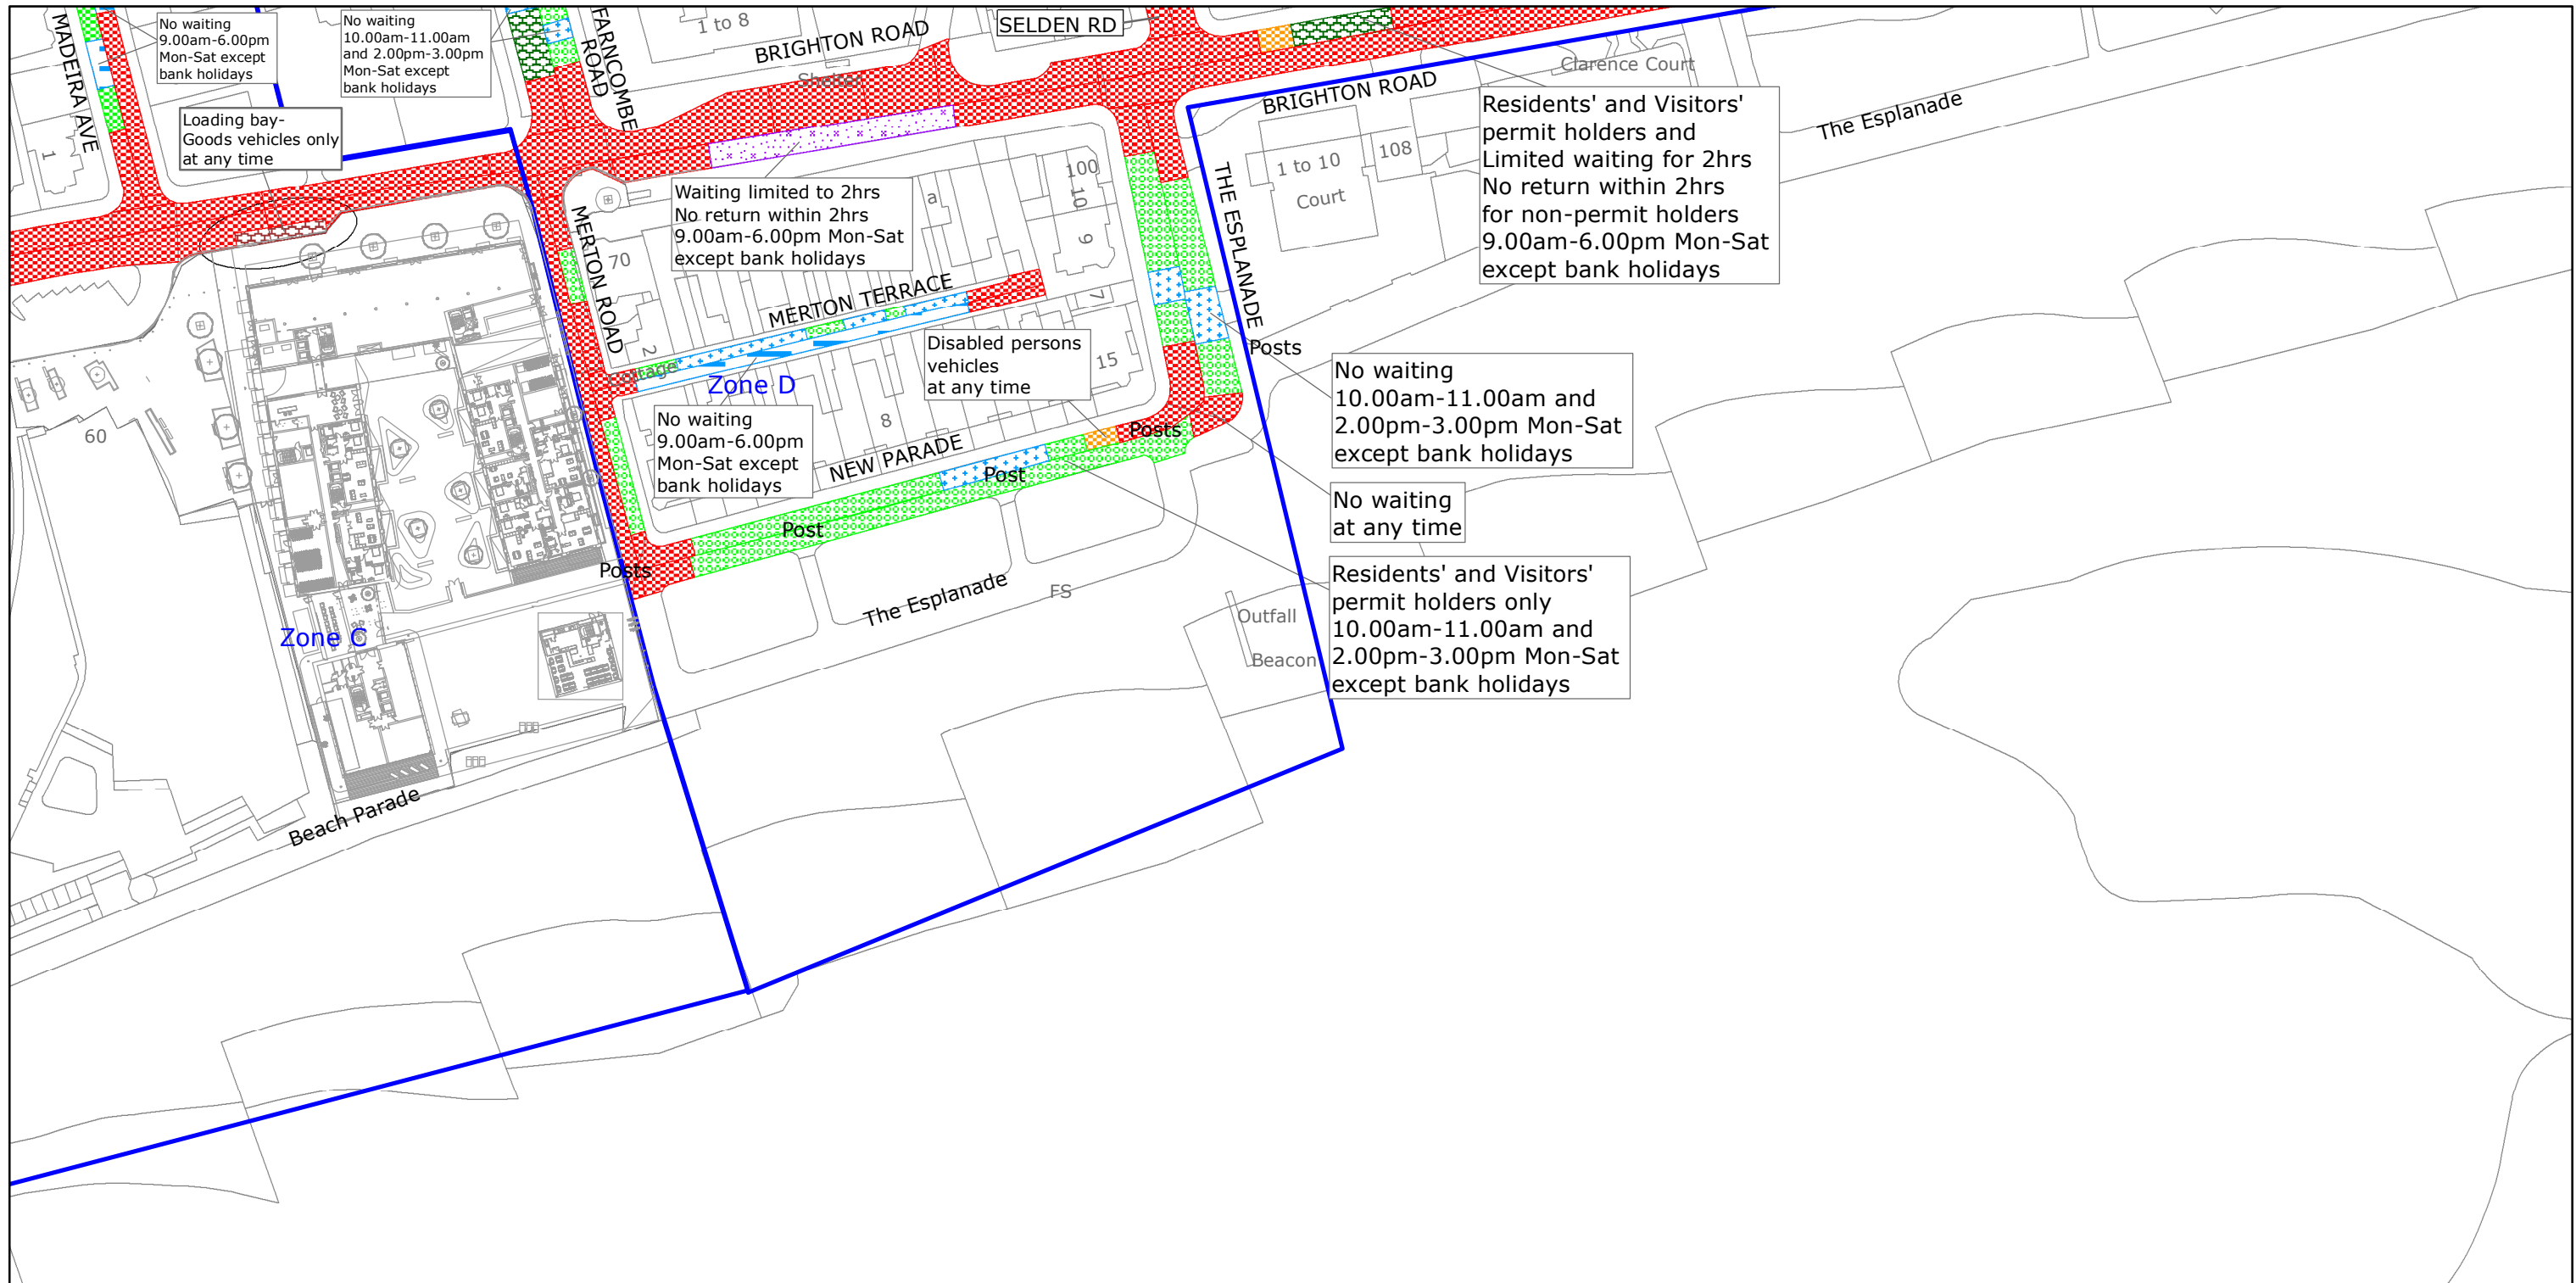

West Sussex County Council
 Highways & Transport
 The Grange
 Tower Street
 Chichester
 West Sussex
 PO19 1RH

WORTHING BOROUGH: CENTRAL AND SELDEN WARDS
 PROPOSED WAITING RESTRICTIONS (11.01.2021)

Reproduced from or based upon 2021 Ordnance Survey mapping with permission of the Controller of HMSO (c) Crown Copyright reserved.
 Unauthorised reproduction infringes Crown copyright and may lead to prosecution or civil proceedings West Sussex County Council Licence No. 100018485

TILE REF NO:
 TQ1502NES

SHEET ISSUE NO 7_WOR9016
 SHEET ACTIVE FROM - DD/MM/YYYY



SCALE:
 1:1250
 at A3 size