

**TRAFFIC REGULATION ORDER (TRO) CONSULTATION**

**HON8042RC – B2237 Warnham Road, Horsham**

**10/6/21 – 8/7/21**

**Contents**

Notice	Page 2
Statement of Reasons	Page 3
Draft Order	Page 4
Plan "c_horshamtq1632sen" - existing restrictions	Page 5
Plan "c_horshamtq1632sen" - proposals	Page 6

**WEST SUSSEX COUNTY COUNCIL**

**((HORSHAM DISTRICT) (PARKING PLACES AND TRAFFIC REGULATION)  
(CONSOLIDATION NO. 2) ORDER 2006)**

**(WARNHAM ROAD AMENDMENT) ORDER 202\***

**NOTICE** is hereby given that West Sussex County Council propose to make permanent Orders under the provisions of the Road Traffic Regulation Act 1984, the effect of which will be to introduce lengths of prohibition of waiting at all times (double yellow lines) on both sides of the B2237 Warnham Road near Mill Bridge and the access to the nature reserve.

The consultations for these proposals will start on 10 June 2021 and, AT THAT TIME, full details of the proposals in this Notice can be viewed on our [website](http://www.westsussex.gov.uk/tro) [www.westsussex.gov.uk/tro](http://www.westsussex.gov.uk/tro). The website includes a response form for comments or objections.

Due to current social distancing requirements, paper copies of documents will not be available to view in council offices or libraries. People without access to a computer who wish to view details of the scheme should telephone the West Sussex County Council Contact Centre on 01243 642105 to receive the documents by post.

Any objections or comments about these proposals must be received by 8 July 2021. These may be sent via the response form on the website, in writing to: TRO Team, West Sussex County Council, The Grange, Tower Street, Chichester, PO19 1RH; or by e-mail to: [tro.team@westsussex.gov.uk](mailto:tro.team@westsussex.gov.uk). All correspondence should be addressed to the undersigned, quoting the reference TRO/HON8042/RC. Only correspondence including a full name and address will be considered.

Dated this 10 June 2021

Director of Law & Assurance  
County Hall  
Chichester

**WEST SUSSEX COUNTY COUNCIL**  
**((HORSHAM DISTRICT) (PARKING PLACES AND TRAFFIC REGULATION)**  
**(CONSOLIDATION NO. 2) ORDER 2006)**  
**(WARNHAM ROAD AMENDMENT) ORDER 202\***

**STATEMENT OF REASONS FOR PROPOSING TO MAKE THE ORDER**

The County Council in exercise of their powers under the Road Traffic Regulation Act 1984, propose to introduce a permanent Order the effect of which will be to introduce lengths of prohibition of waiting at all times (double yellow lines) on both sides of the B2237 Warnham Road near Mill Bridge and the access to the nature reserve.

WSSC have approved a Community Highway Scheme to build a central pedestrian refuge on the B2237 Warnham Road in the 2021/22 financial year.

The location of the pedestrian refuge utilises the existing dropped kerb immediately east of the entrance to the nature reserve, west of Mill Bridge. To prohibit vehicles parking in the vicinity of the refuge island lengths of no waiting at any time (double yellow lines) will be introduced on both sides of Warnham Road in the location where the pedestrian refuge will be constructed and also on the immediate approaches to it.

This Order is proposed for avoiding danger to persons or traffic using the road, and to facilitate the passage on the road of any class of traffic.

Plan No. TQ1632SEN

shows the lengths of road, which is the subject of the proposed Order.

Director of Law & Assurance  
County Hall  
Chichester

June 2021

**WEST SUSSEX COUNTY COUNCIL**  
**((HORSHAM DISTRICT) (PARKING PLACES AND TRAFFIC**  
**REGULATION) (CONSOLIDATION NO. 2) ORDER 2006)**  
**(WARNHAM ROAD AMENDMENT) ORDER 2021**


West Sussex County Council in exercise of their powers under Sections 1 (1) 2 (1) and (2), 4 (2), 45, 46, 49 and 53 and Part IV of Schedule 9 of the Road Traffic Regulation Act 1984 "the Act" as amended and of all other enabling powers and after consultation with the chief officer of police in accordance with Part III of Schedule 9 to the Act hereby make the following Order:-

1. This Order shall come into operation on the X day of X 2021 and may be cited as "West Sussex County Council ((Horsham District) (Parking Places and Traffic Regulation) (Consolidation No. 2) Order 2006) (Warnham Road Amendment) Order 2021."
2. The "West Sussex County Council (Horsham District) (Parking Places and Traffic Regulation) (Consolidation No.2) Order 2006" is hereby amended by the insertion into it of the plan attached in the First Schedule to this Order.

**FIRST SCHEDULE**  
**Plan to be inserted**

TQ1632SEN (Sheet Issue No. 1)

The COMMON SEAL of WEST SUSSEX	)
COUNTY COUNCIL was hereto affixed	)
	)
the	)
day of	)
in the presence of	) (L.S.)
	)
	)
Authorised Signatory	)

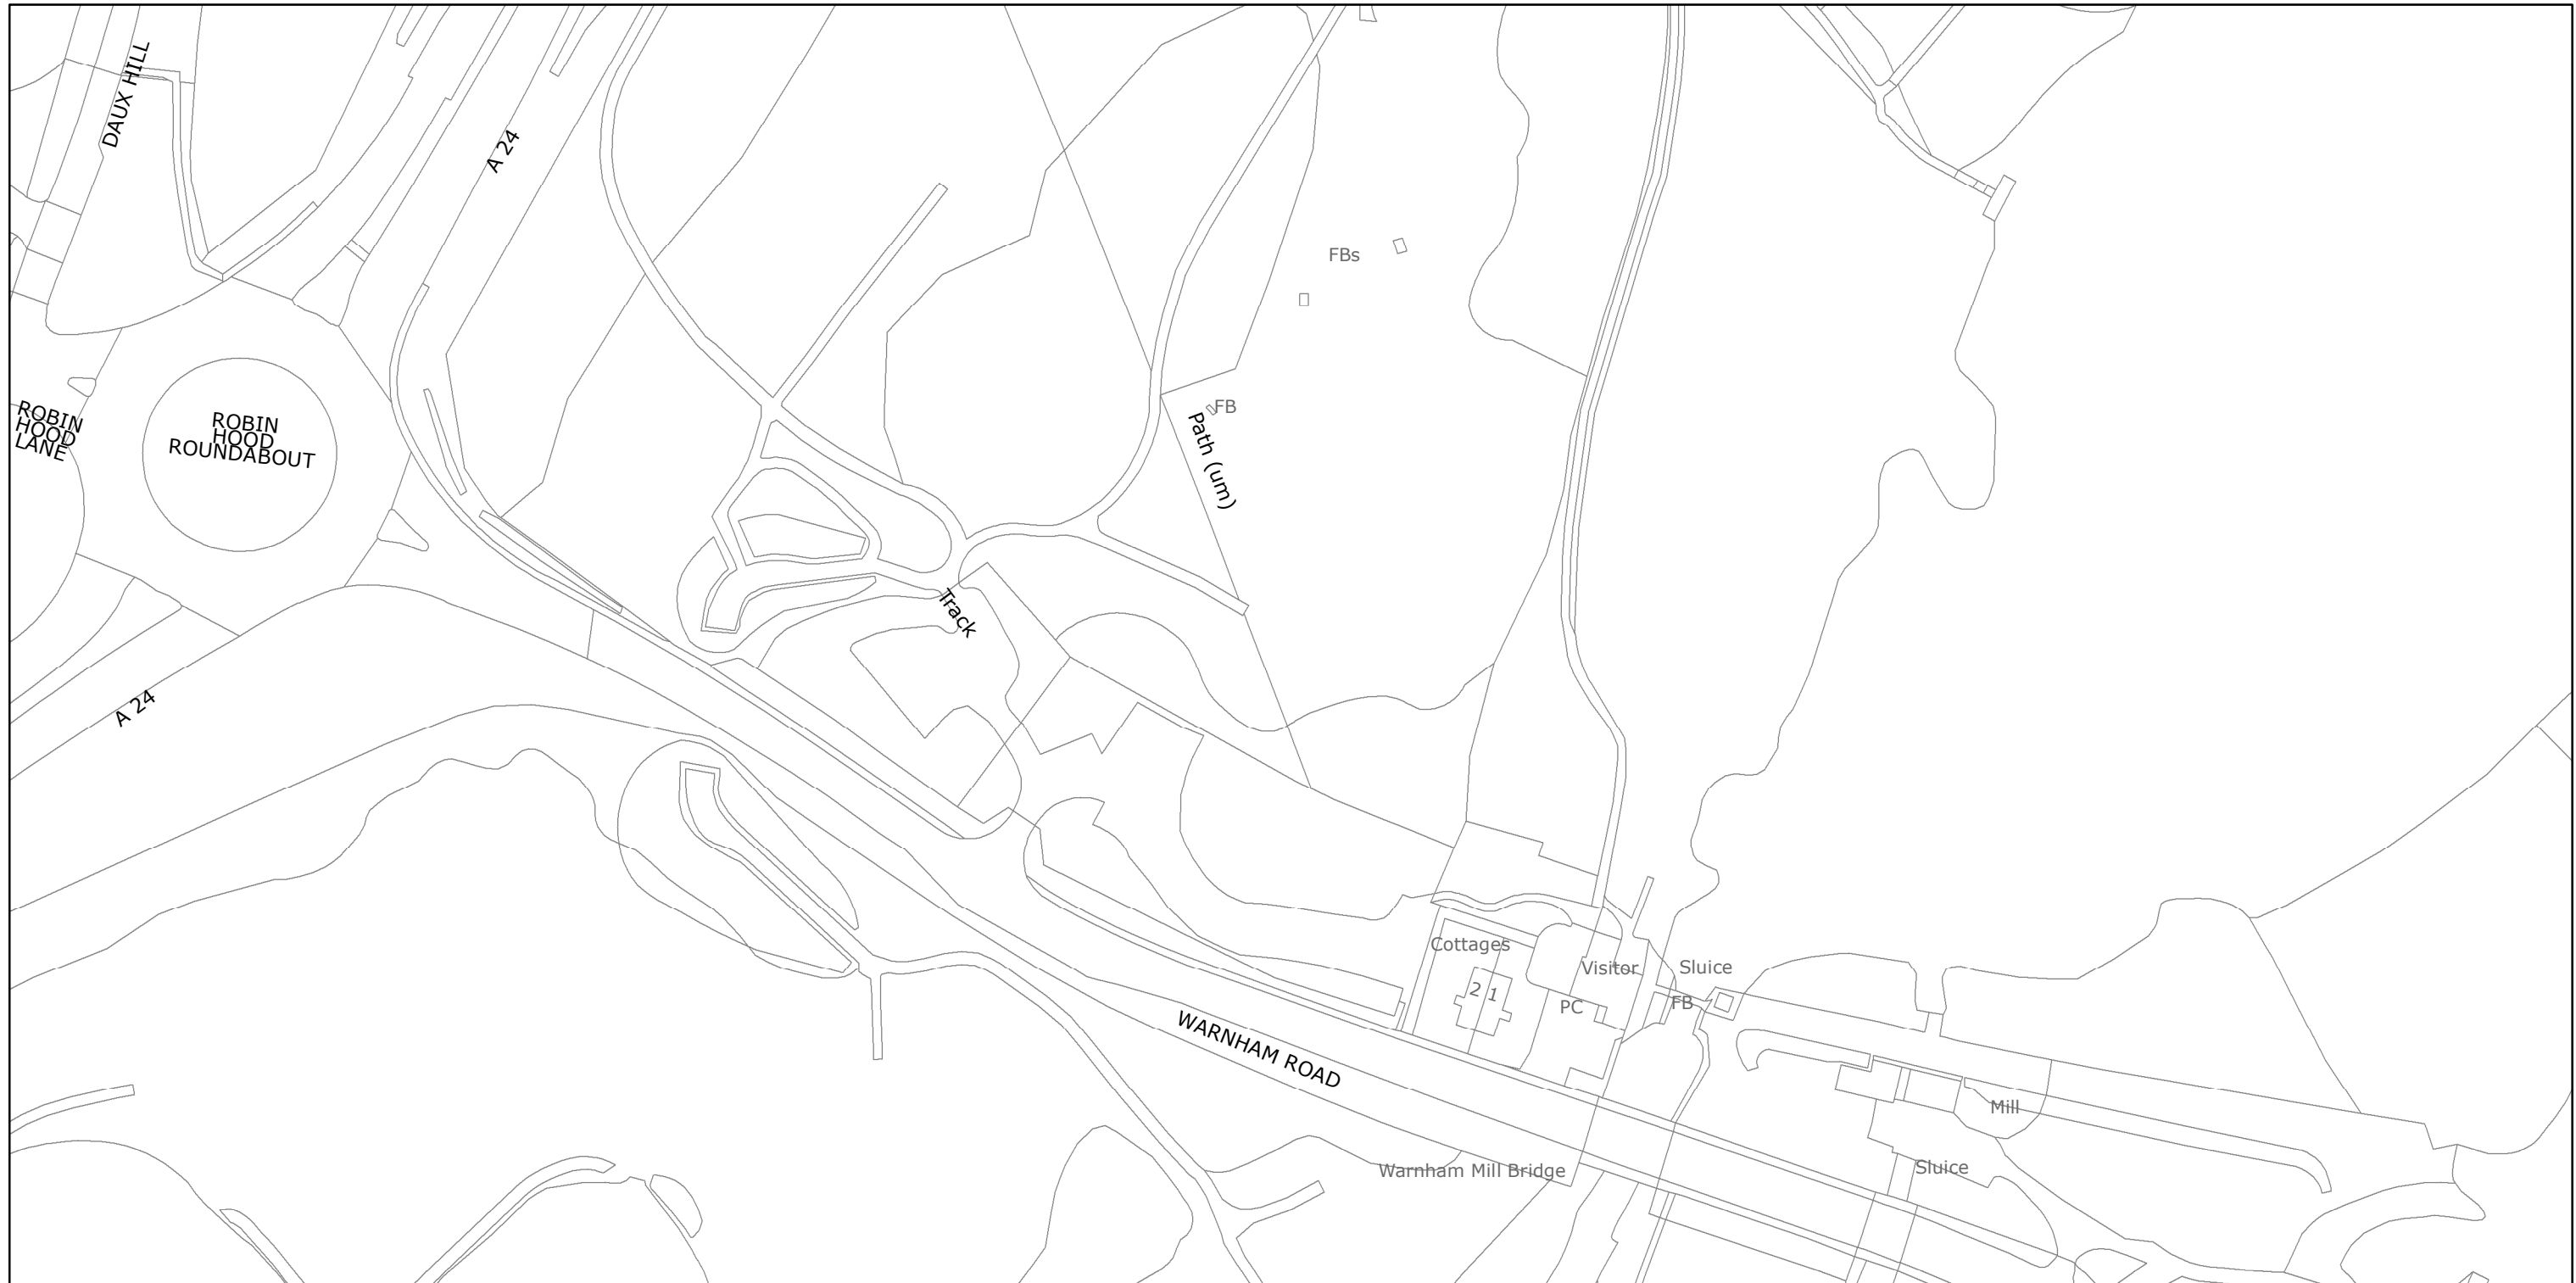

West Sussex County Council  
 Highways & Transport  
 The Grange  
 Tower Street  
 Chichester  
 West Sussex  
 PO19 1RH

HORSHAM: HORSHAM

NO EXISTING WAITING RESTRICTIONS


Reproduced from or based upon 2021 Ordnance Survey mapping with permission of the Controller of HMSO (c) Crown Copyright reserved.  
 Unauthorised reproduction infringes Crown copyright and may lead to prosecution or civil proceedings West Sussex County Council Licence No. 100018485

**TILE REF NO:  
 TQ1632SEN**

SHEET ISSUE NO  
 SHEET ACTIVE FROM -



SCALE:  
 1:1250  
 at A3 size

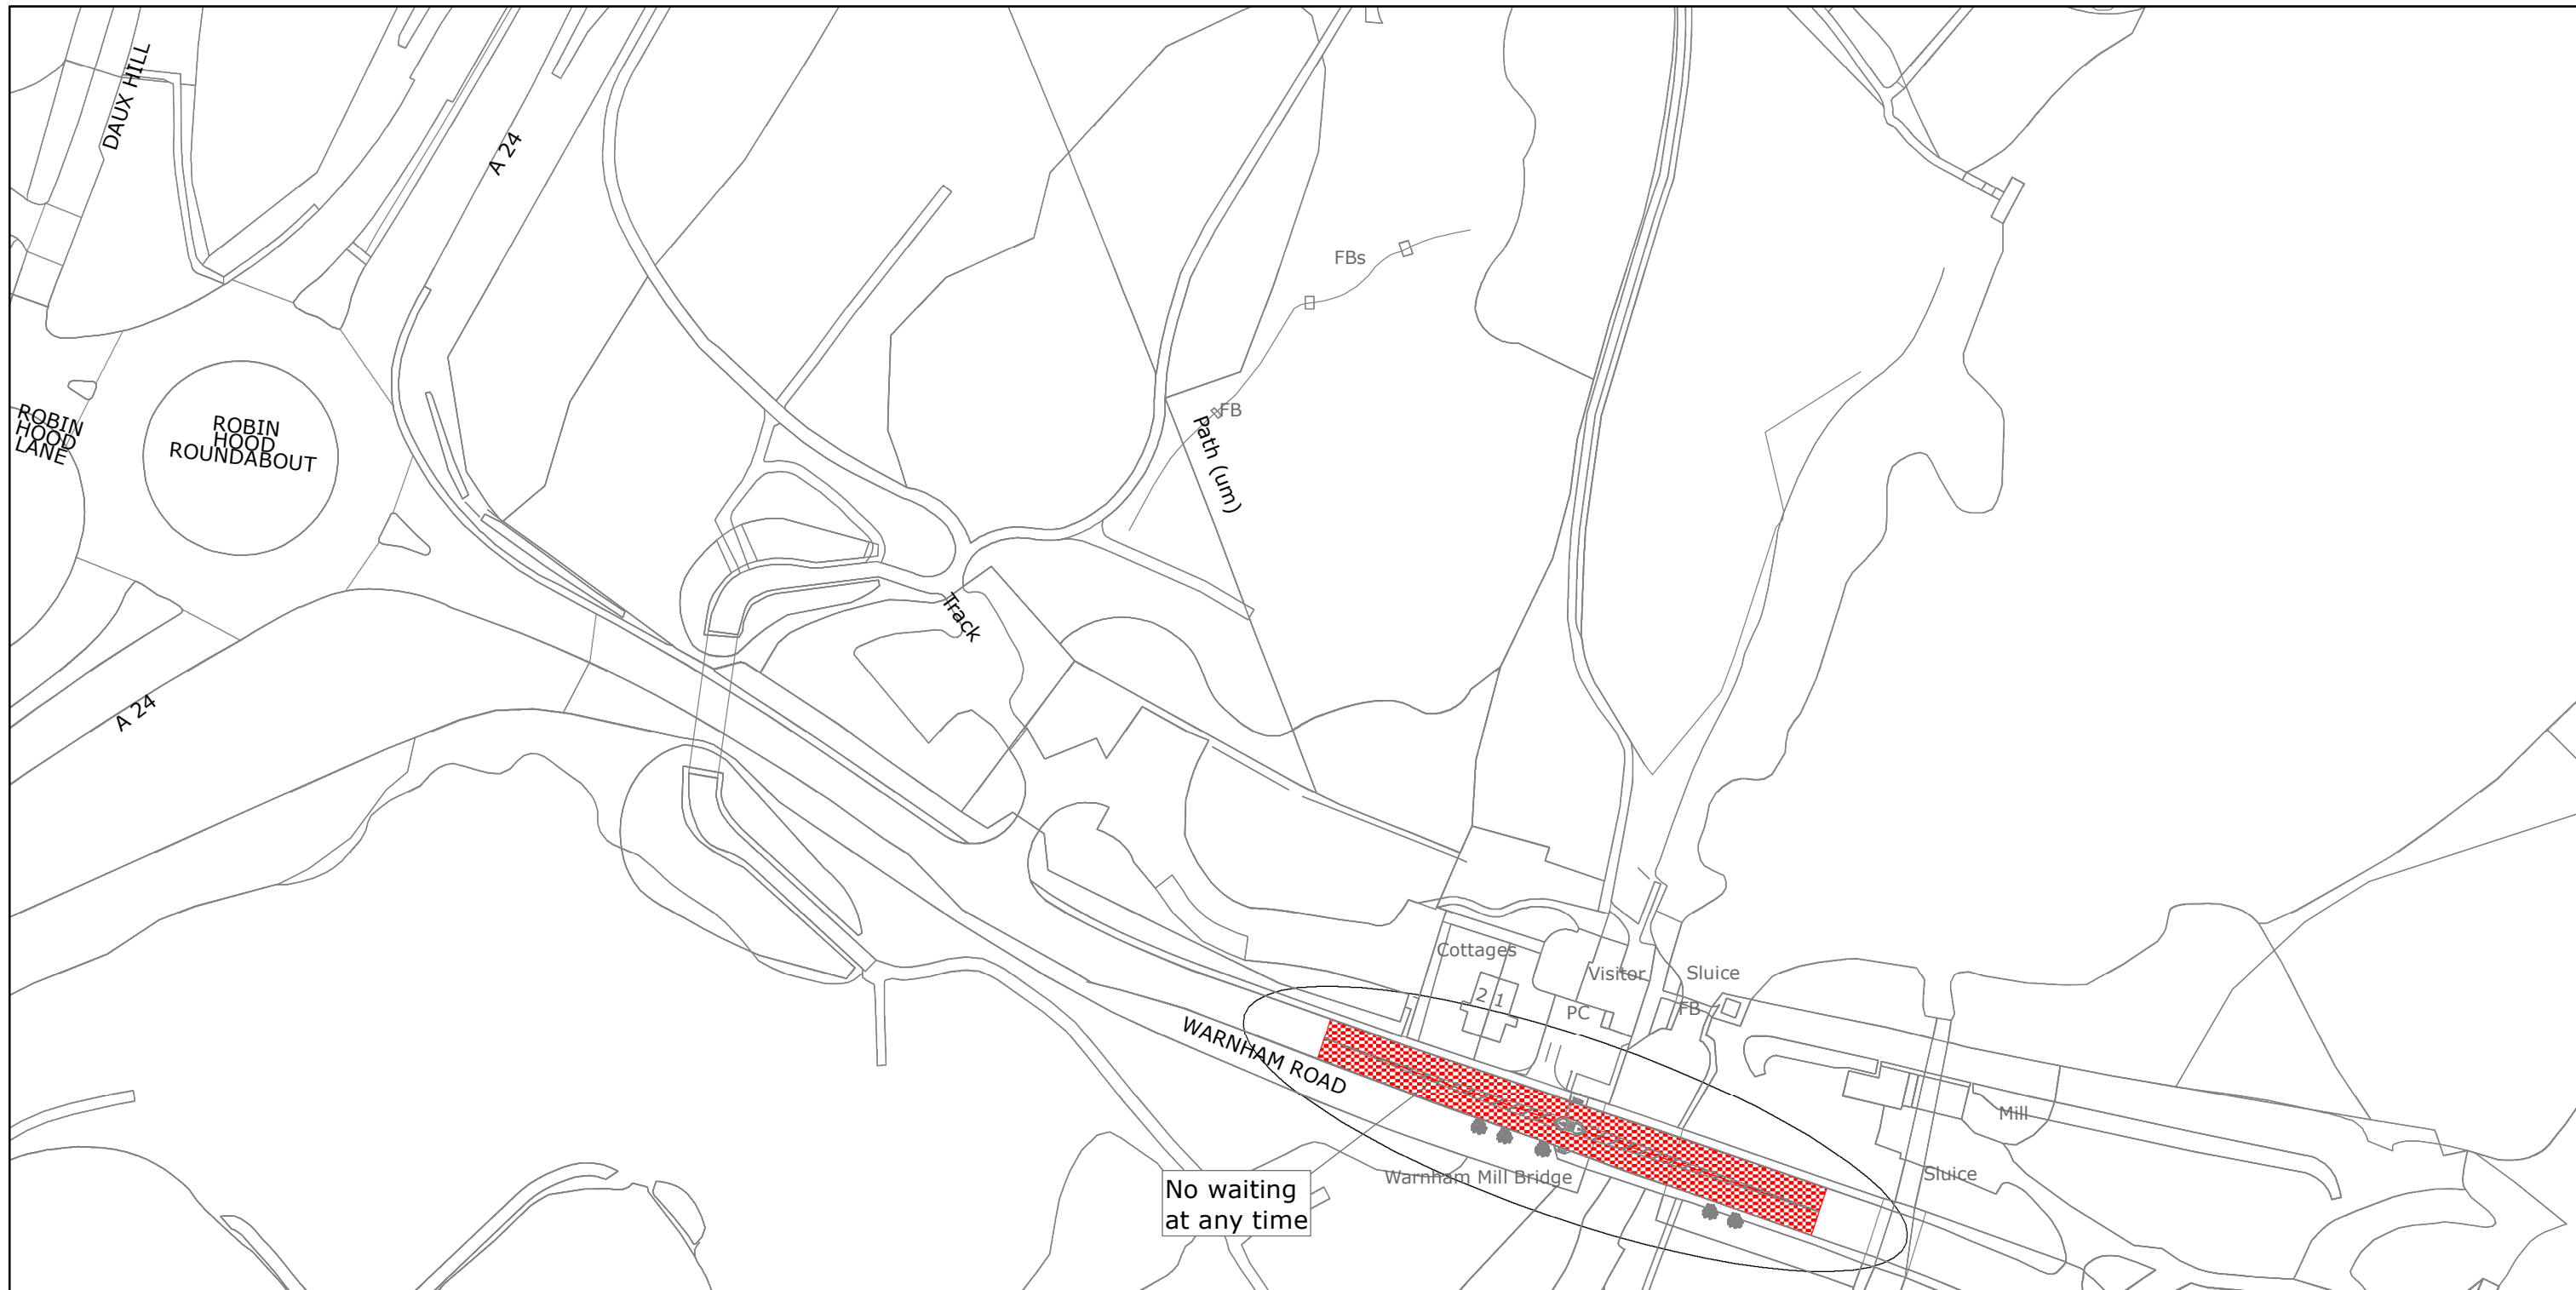

West Sussex County Council  
 Highways & Transport  
 The Grange  
 Tower Street  
 Chichester  
 West Sussex  
 PO19 1RH

HORSHAM: HORSHAM

PROPOSED WAITING RESTRICTIONS (17.05.2021)

**TILE REF NO:  
 TQ1632SEN**

SHEET ISSUE NO 1\_HON8042  
 SHEET ACTIVE FROM - DD/MM/YYYY



SCALE:  
 1:1250  
 at A3 size

Reproduced from or based upon 2021 Ordnance Survey mapping with permission of the Controller of HMSO (c) Crown Copyright reserved.  
 Unauthorised reproduction infringes Crown copyright and may lead to prosecution or civil proceedings West Sussex County Council Licence No. 100018485