

TRAFFIC REGULATION ORDER (TRO) CONSULTATION

ADR2102MM – Manor Road, Lancing

1/7/21 – 29/7/21

Contents

Notice	Page 2
Statement of Reasons	Page 3
Draft Order	Page 4
Plan "c_adurtq1805nws_2" - existing restrictions	Page 5
Plan "c_adurtq1805nws_2" - proposals	Page 6

West Sussex County Council
((Adur District) (Parking Places & Traffic Regulation) (Consolidation)
Order 2009)

(Lancing: Manor Road Amendment) Order 2021

NOTICE is hereby given that West Sussex County Council proposes to make a permanent Traffic regulation Order under the provisions of the Road Traffic Regulation Act 1984, the effect of which will be to prohibit waiting at any time (introduce double yellow lines) on lengths of both sides of Manor Road in Lancing, between its junctions with First Avenue and Mill Road.

Full details of the proposals in this notice can be viewed on the Traffic Regulation Order page of the West Sussex County Council website. The [website](#) includes a response form for any comments or objections.

Due to current social distancing requirements, paper copies of documents will not be available to view in council offices or libraries. People without access to a computer who wish to view details of the scheme should telephone the West Sussex County Council Contact Centre on 01243 642105 to receive the documents by post.

Any comments or objections about the proposal must be received before 29 July 2021. These may be submitted via the response form on the website mentioned above, by e-mail to tro.consultation@westsussex.gov.uk or in writing to TRO Team, West Sussex County Council, The Grange, Tower Street, Chichester, PO19 1RH. For legal reasons, only correspondence including a full name and address will be considered. Please quote reference ADR2102-MM in all correspondence.

Dated this 1st day of July 2021.
Director of Law & Assurance, County Hall, Chichester.

West Sussex County Council
((Adur District) (Parking Places & Traffic Regulation)
(Consolidation) Order 2009)

(Lancing: Manor Road Amendment) Order 2021

Statement of Reasons for Proposing to Make the Order

West Sussex County Council proposes to make a permanent Traffic Regulation Order that will prohibit waiting at any time (introduce double yellow lines) on lengths of both sides of Manor Road in Lancing, between its junctions with First Avenue and Mill Road.


Concerns have been raised that large numbers of vehicles parking on this length of road during school pick up and drop off times obstruct the vision of pedestrians crossing the road, which is a particular hazard for schoolchildren. In addition when the car park at the Miller & Carter Steakhouse is full, additional vehicles park on Manor Road between First Avenue and Mill Lane, reducing visibility on the bend in the road and at the nearby junctions, including the accesses to the car park at the restaurant.

To resolve these issues a scheme of restrictions has been designed to prohibit parking on the south side of Manor Road between First Avenue and Mill Lane and to extend the existing restriction on the north side of the road at its junction with Mill Lane to improve visibility at the junction.

The new order is therefore proposed to avoid danger to persons or other traffic using the affected length of road.

The attached drawing, numbered TQ1805NWS shows the lengths of road affected by the proposed order.

Director of Law & Assurance
15 April 2021
ADR2102-MM

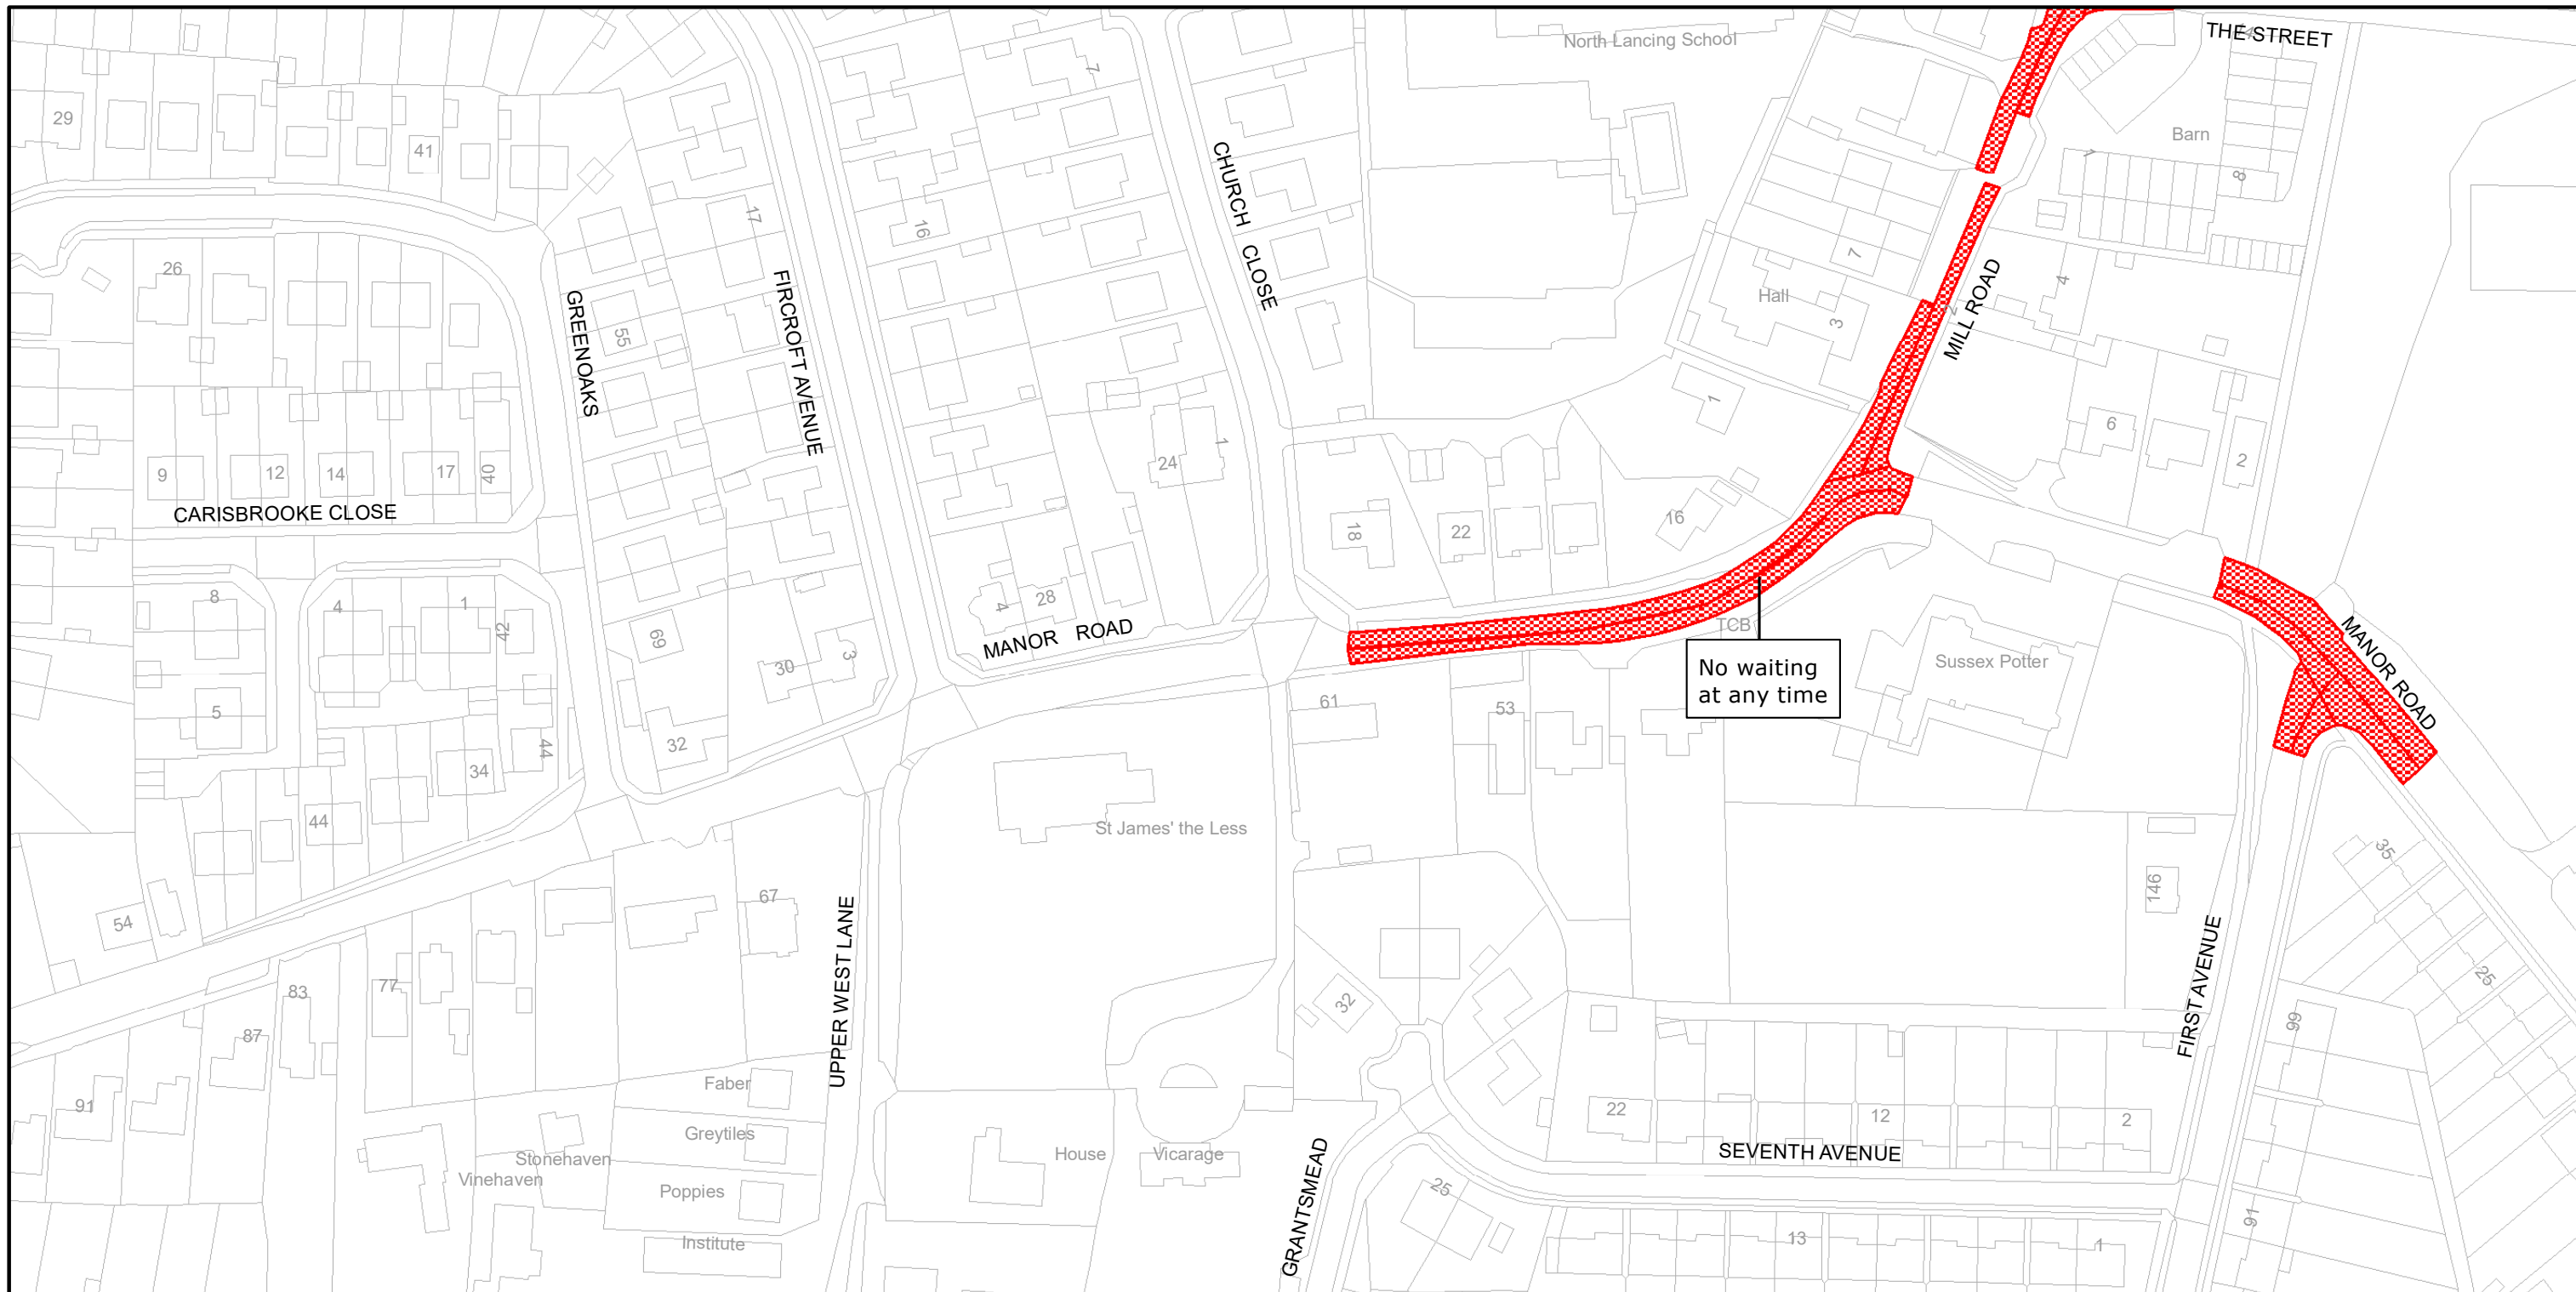

West Sussex County Council
 Infrastructure
 The Grange
 Tower Street
 Chichester
 West Sussex
 PO19 1RH

ADUR DISTRICT: LANCING
 WAITING RESTRICTIONS

TILE REF NO:
 TQ1805NWS


SHEET NO 1

SHEET ACTIVE FROM - 05/03/2009



SCALE:
 1:1250
 at A3 size

Reproduced from or based upon 2008 Ordnance Survey mapping with permission of the Controller of HMSO (c) Crown Copyright reserved.
 Unauthorised reproduction infringes Crown copyright and may lead to prosecution or civil proceedings West Sussex County Council Licence No. 100023447

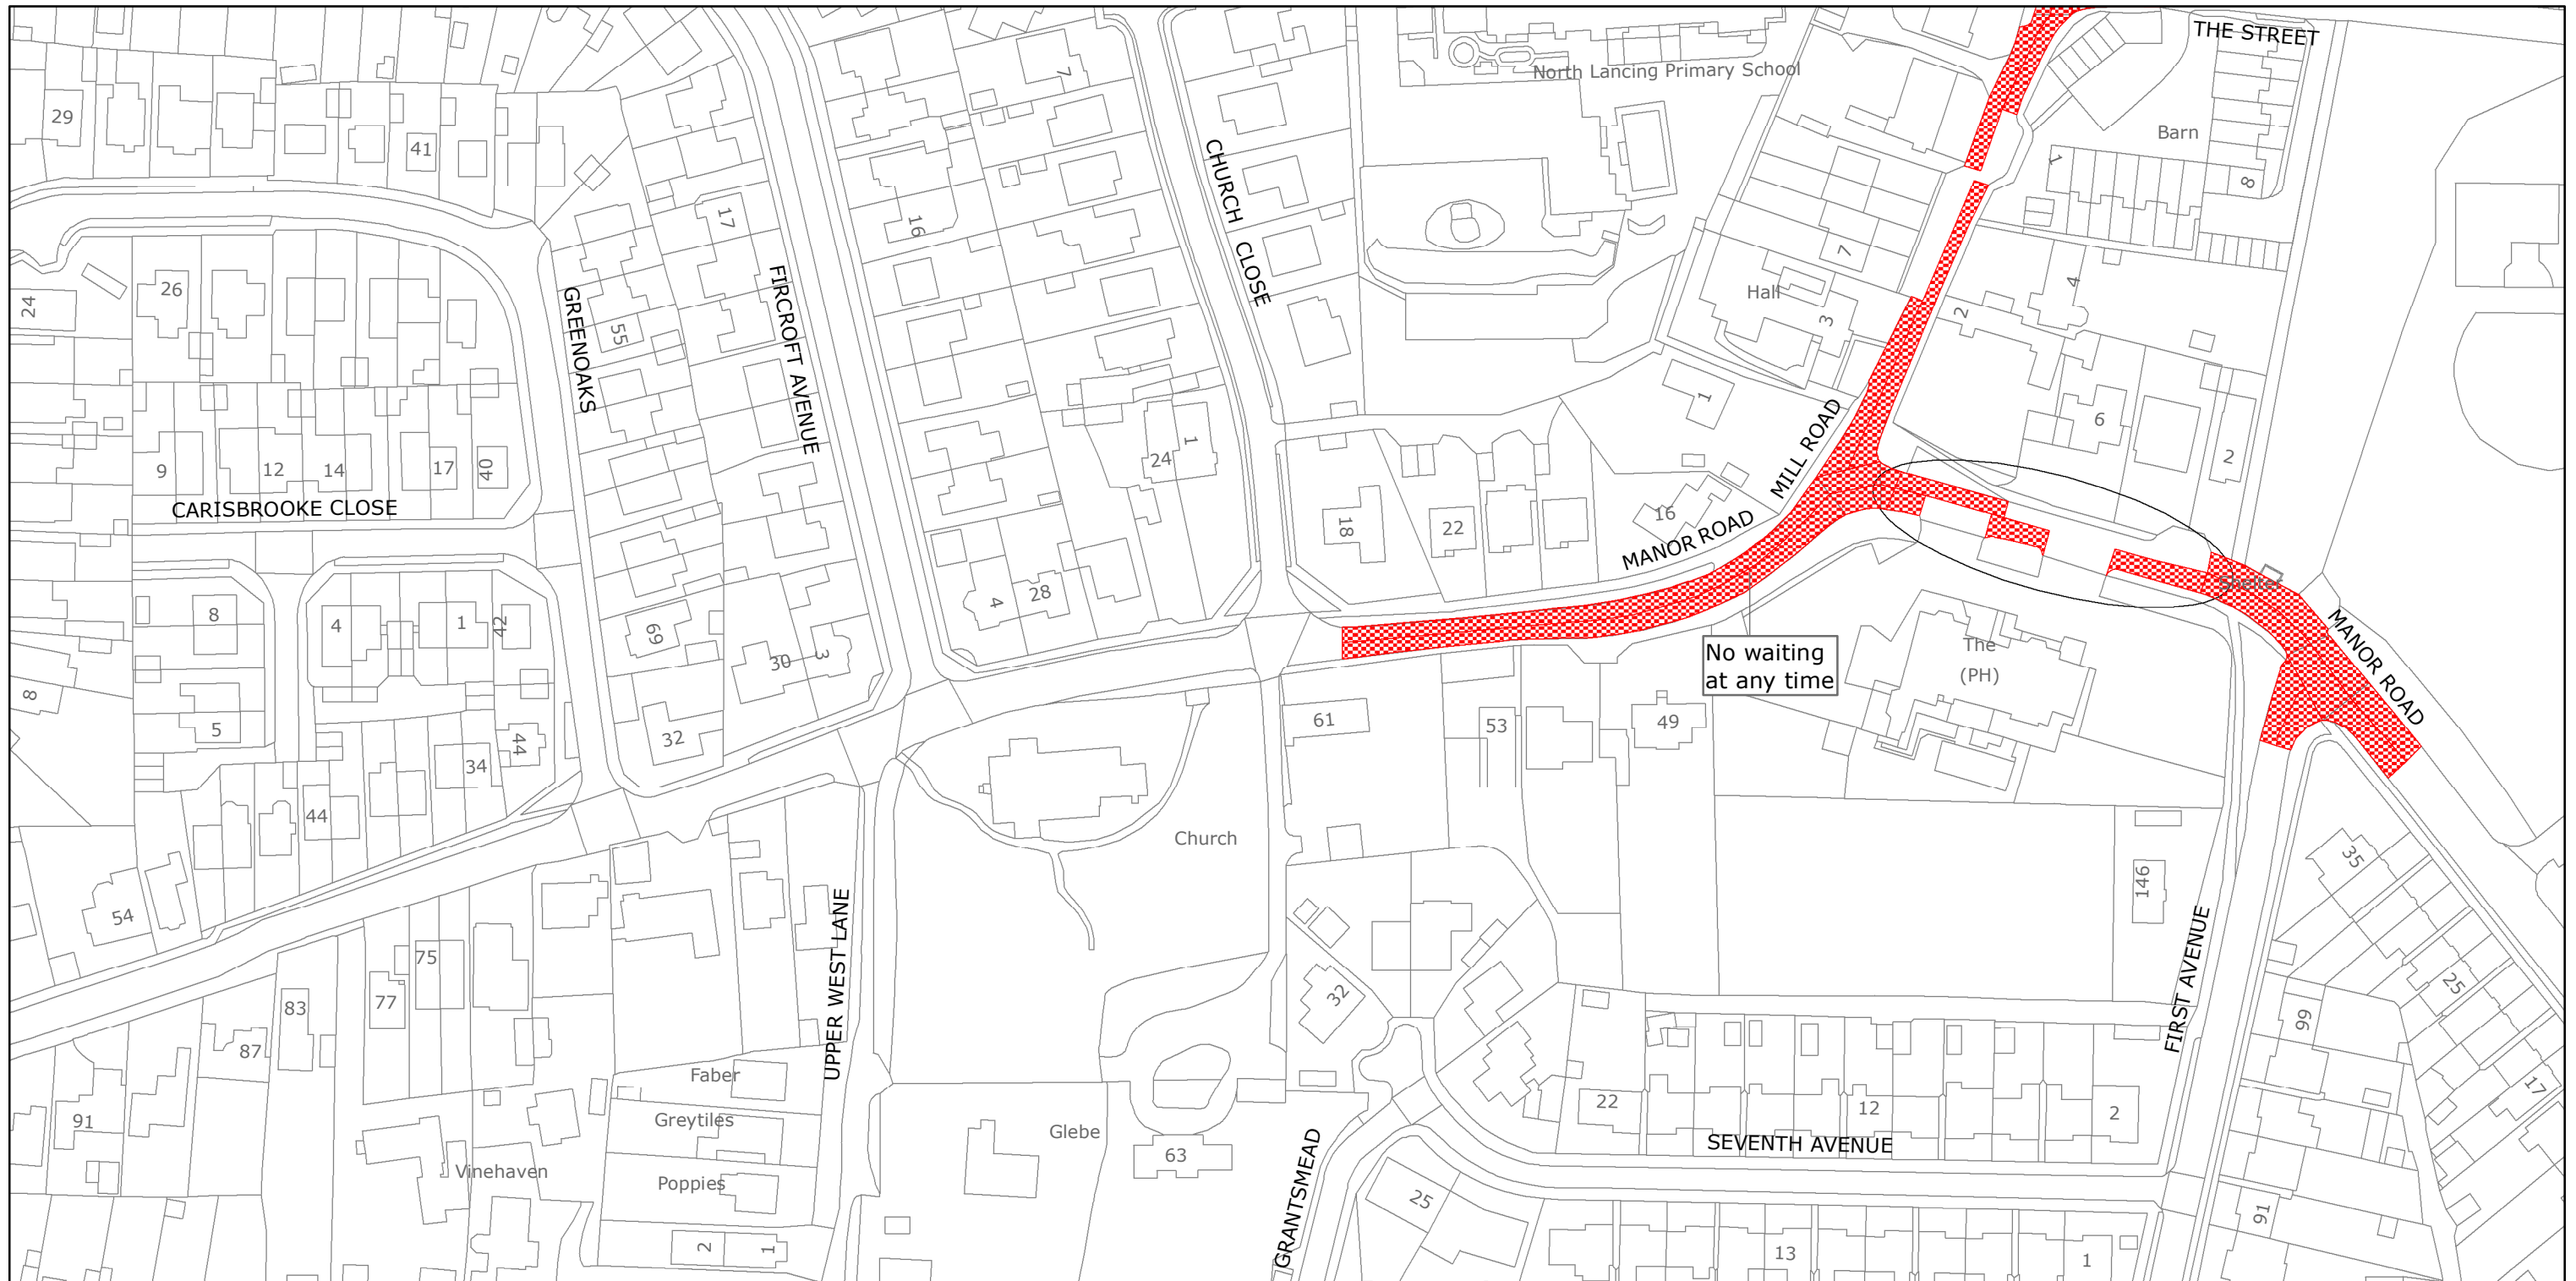

West Sussex County Council
 Highways & Transport
 The Grange
 Tower Street
 Chichester
 West Sussex
 PO19 1RH

ADUR DISTRICT: LANCING

PROPOSED WAITING RESTRICTIONS (31.03.2021_MG)

TILE REF NO:
 TQ1805NWS

SHEET ISSUE NO 2_ADR2102

SHEET ACTIVE FROM - DD/MM/YYYY



SCALE:
 1:1250
 at A3 size

Reproduced from or based upon 2021 Ordnance Survey mapping with permission of the Controller of HMSO (c) Crown Copyright reserved.
 Unauthorised reproduction infringes Crown copyright and may lead to prosecution or civil proceedings West Sussex County Council Licence No. 100018485