

**TRAFFIC REGULATION ORDER (TRO) CONSULTATION**

**JWA8021MM – Aldingbourne: Nyton Road Pedestrian Crossing**

**1/7/21 – 15/7/21**

**Contents**

Notice	Page 2
Statement of Reasons	Page 3
Plan “4619_001” – proposals	Page 4

**WEST SUSSEX COUNTY COUNCIL**  
**ROAD TRAFFIC REGULATION ACT 1984 - SECTION 23**

**ALDINGBOURNE: NYTON ROAD**  
**PEDESTRIAN CROSSING PLACE**

NOTICE is hereby given that West Sussex County Council proposes to install a signal-controlled pedestrian crossing on Nyton Road in Aldingbourne, immediately east of its junction with Lime Avenue.

Documents containing more information about the proposed crossing can be viewed on our website at [www.westsussex.gov.uk/tro](http://www.westsussex.gov.uk/tro) from 1 July 2021. The [website](#) includes a response form for any comments or objections.

Due to current social distancing requirements, paper copies of documents will not be available to view in council offices or libraries. People without access to a computer who wish to view details of the scheme should telephone the West Sussex County Council Contact Centre on 01243 642105 to receive the documents by post.

Any objections or comments about the proposal must be received by 15 July 2021. These may be sent in writing to: TRO Team, West Sussex County Council, The Grange, Tower Street, Chichester, PO19 1RH, by email to: **[tro.team@westsussex.gov.uk](mailto:tro.team@westsussex.gov.uk)** or via the response form on the website.

Dated this 1st day of July 2021.

Director of Law & Assurance  
County Hall  
Chichester  
JWA8021-MM

**West Sussex County Council**  
**Road Traffic Regulation Act 1984 – Section 23**

**Aldingbourne: Nyton Road Pedestrian Crossing Place**

**Background Note**

West Sussex County Council proposes to install a signal-controlled pedestrian crossing on Nyton Road in Aldingbourne, immediately east of its junction with Lime Avenue.



The new crossing is proposed to improve safety for pedestrians crossing Nyton Road, particularly children walking to the school nearby.

The crossing would retain a central traffic island and comprise 6 signal poles. The crossing includes an audible bleeper to inform pedestrians that traffic has been signalled to stop. This bleeper can be adjusted by volume and switched off at night. The crossing installation would also include tactile paving and tactile cones on the signal equipment to aid visually impaired pedestrians using the crossing.

The attached drawing, numbered 4619\_001, shows the layout of the proposed crossing.

Director of Law & Assurance  
25 June 2021  
JWA8021-MM

Filling Station

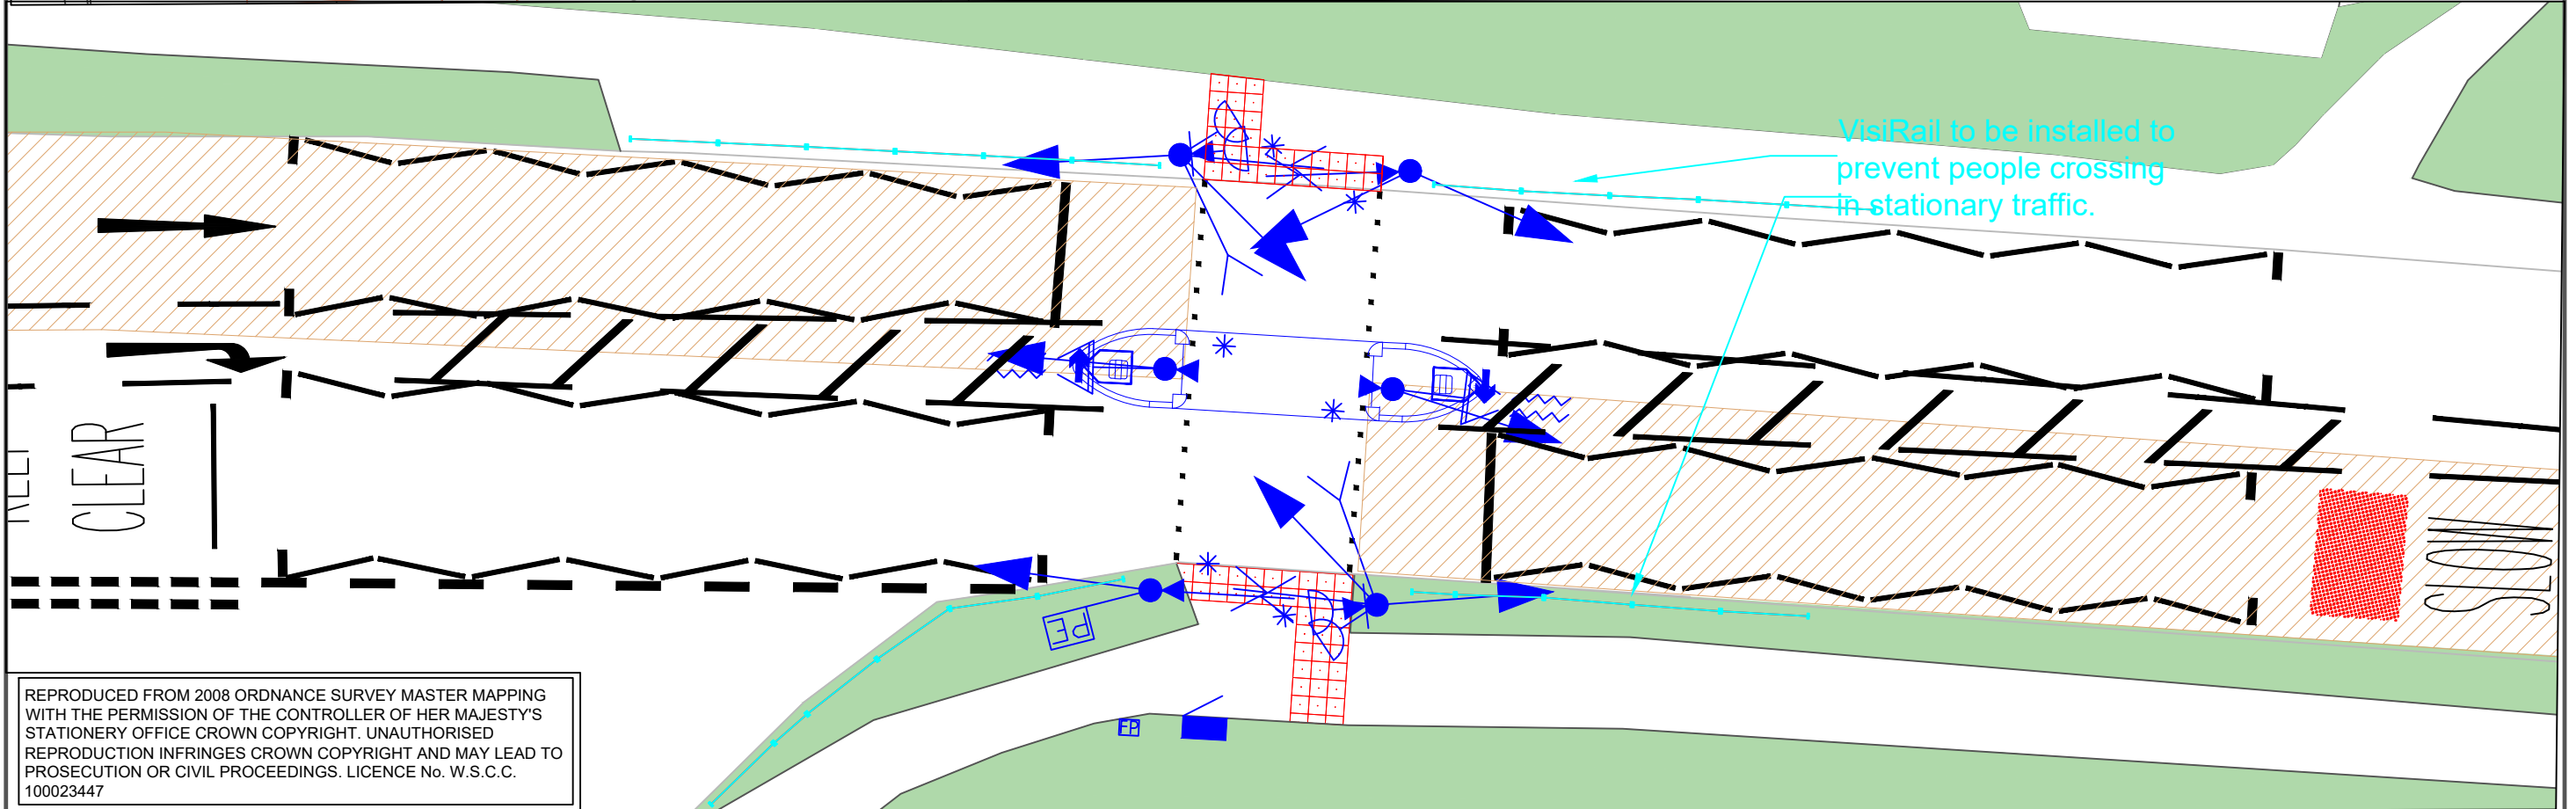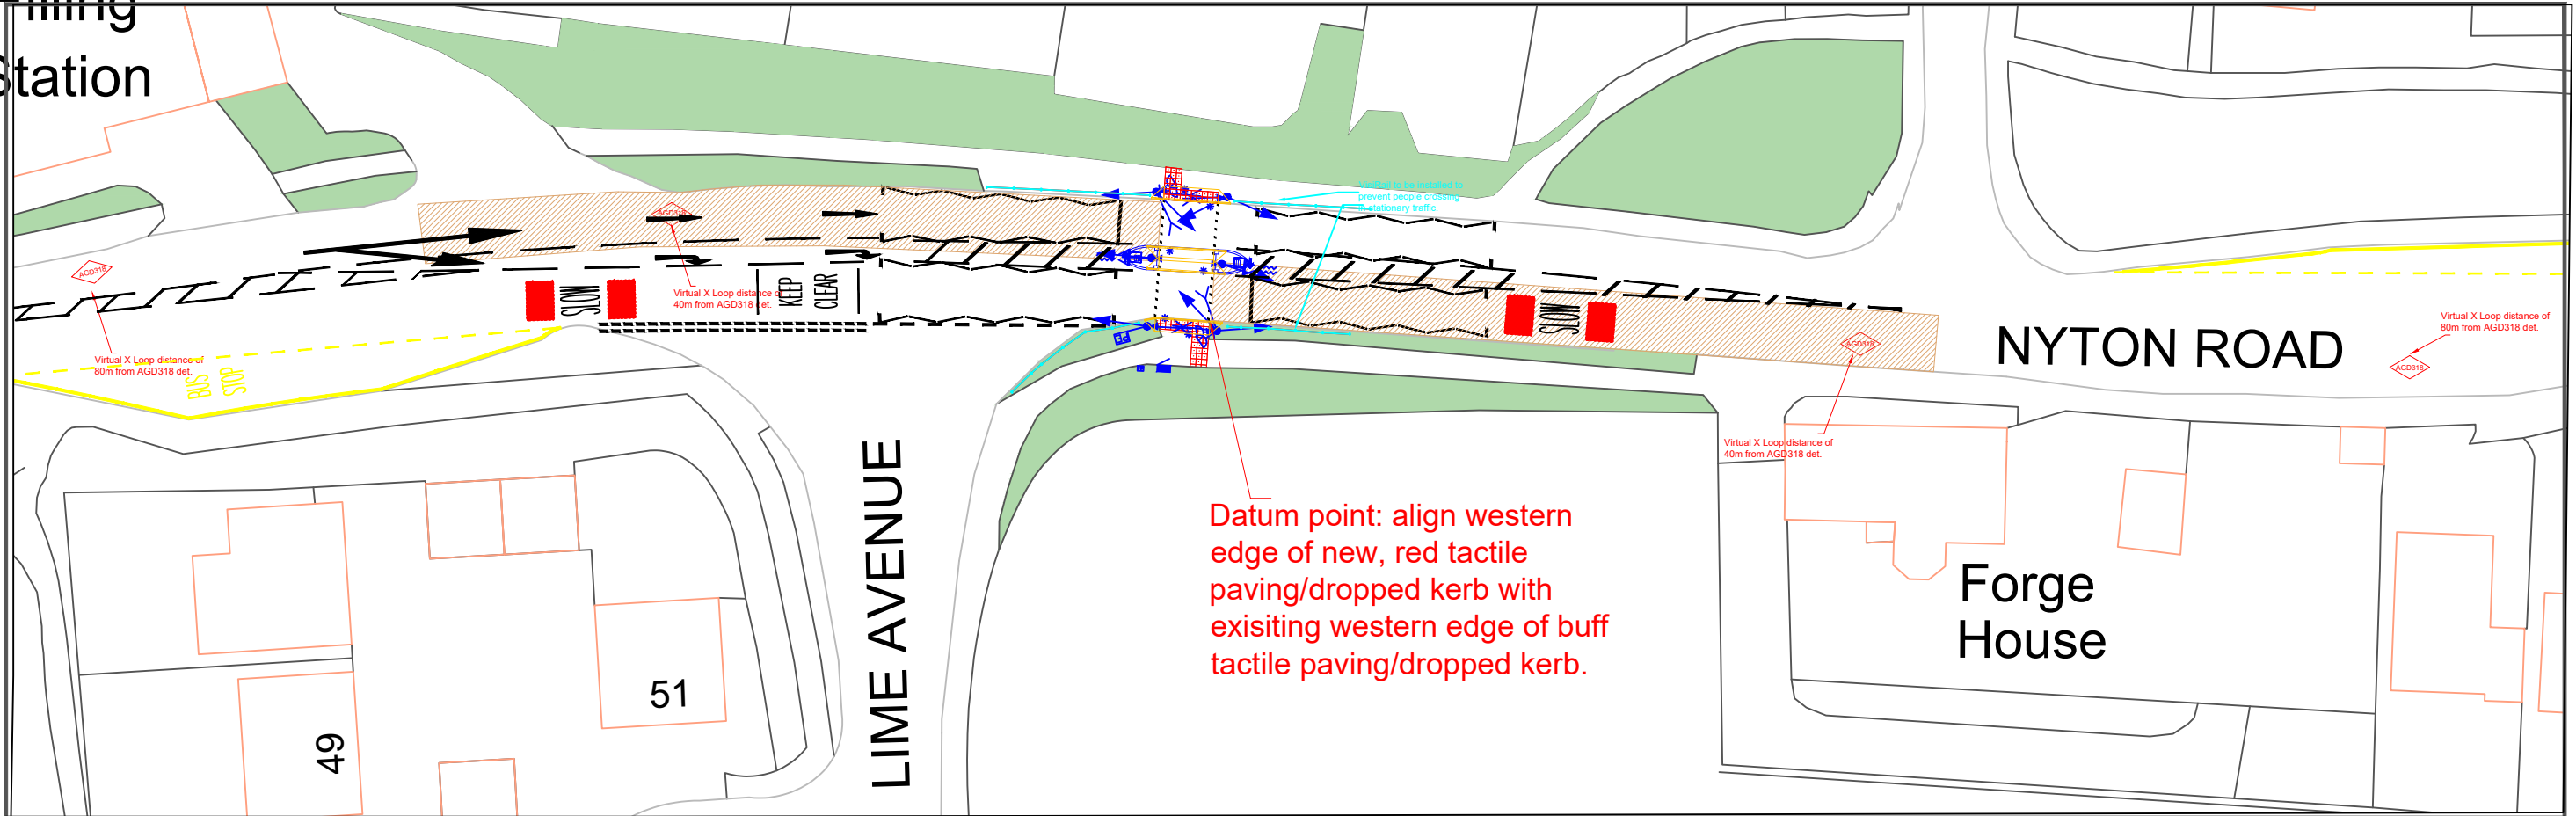

REPRODUCED FROM 2008 ORDNANCE SURVEY MASTER MAPPING WITH THE PERMISSION OF THE CONTROLLER OF HER MAJESTY'S STATIONERY OFFICE CROWN COPYRIGHT. UNAUTHORISED REPRODUCTION INFRINGES CROWN COPYRIGHT AND MAY LEAD TO PROSECUTION OR CIVIL PROCEEDINGS. LICENCE No. W.S.C.C. 100023447

AREA	Westgate	DRAWN	JL
ROUTE No.	A29	CHECKED	BE
FILE No.		DATE	11/12/2020
Iss1	11/12/2020	Iss1RevC	JL
Rev	Date	Amendment	Name



Site Number - TBA  
 New Pedestrian Puffin Crossing - Lime Avenue  
 Sheet 1 of 7 - General Arrangement

DRG No. 4618\_001\_Iss1  
 SCALE 1:150

Matt Davy  
 Director of Highways & Transport  
 County Hall, West Street  
 Chichester,  
 West Sussex, PO19 1RH  
 (Tel: 01243 642105)