

**TRAFFIC REGULATION ORDER (TRO) CONSULTATION**

**CHA8010RC – Shooting Field, Steyning**

**8/7/21 – 5/8/21**

Notice Page 2

Statement of Reasons Page 3

Draft Order Page 4

Plan "c\_horshamtq1712ses" - existing restrictions Page 5

Plan "c\_horshamtq1712ses" - proposals Page 6

**WEST SUSSEX COUNTY COUNCIL**  
**((HORSHAM DISTRICT) (PARKING PLACES AND TRAFFIC REGULATION)**  
**(CONSOLIDATION NO. 2) ORDER 2006)**  
**(SHOOTING FIELD AMENDMENT) ORDER 202\***

**NOTICE** is hereby given that West Sussex County Council propose to make a permanent Order under the provisions of the Road Traffic Regulation Act 1984, the effect of which will be to introduce lengths of prohibition of waiting at any time (double yellow lines) on both sides of the road at the junction of Shooting Field with the north-west arm of Shooting Field leading to Read's Walk.

The consultation for this proposal will start on 8 July 2021 and, AT THAT TIME, full details of the proposals in this Notice can be viewed on the TRO pages of the West Sussex County Council website. The [website](#) includes a response form for comments or objections.

Due to current social distancing requirements, paper copies of documents will not be available to view in council offices or libraries. People without access to a computer who wish to view details of the scheme should telephone the West Sussex County Council Contact Centre on 01243 642105 to receive the documents by post.

Any objections or comments about these proposals must be received by 5 August 2021. These may be sent via the response form on the website, in writing to: TRO Team, West Sussex County Council, The Grange, Tower Street, Chichester, PO19 1RH; or by e-mail to: [tro.team@westsussex.gov.uk](mailto:tro.team@westsussex.gov.uk). All correspondence should be addressed to the undersigned, quoting the reference TRO/CHA8010/RC. Only correspondence including a full name and address will be considered.

Dated this 8 July 2021  
Director of Law & Assurance  
County Hall  
Chichester

**WEST SUSSEX COUNTY COUNCIL**  
**((HORSHAM DISTRICT) (PARKING PLACES AND TRAFFIC REGULATION)**  
**(CONSOLIDATION NO. 2) ORDER 2006)**  
**(SHOOTING FIELD AMENDMENT) ORDER 202\***

**STATEMENT OF REASONS FOR PROPOSING TO MAKE THE ORDER**

The County Council in exercise of their powers under the Road Traffic Regulation Act 1984, propose to introduce a permanent Order the effect of which will be to introduce lengths of prohibition of waiting at any time (double yellow lines) on both sides of the road at the junction of Shooting Field with the north-west arm of Shooting Field leading to Read's Walk.

Buses are unable to serve the existing bus stop on the northern side of the north-west arm of Shooting Field, between Toomey Road and St Cuthman's Road, due to vehicles being parked in the vicinity. The bus service terminates at this point and needs to be able to reverse into the junction to commence another service but parked vehicles are preventing them from being able to make the manoeuvre safely. When the bus is stationary at the bus stop cars are unable to overtake it due to parked vehicles on the opposite side of the road.

It is proposed to introduce lengths of double yellow lines around the junction. This will better maintain the free flow of traffic by enabling other vehicles to overtake the stationary bus safely. It will also keep the junction clear of parked vehicles to ensure that the bus can run the service.

This Order is proposed for preserving or improving the amenities of the area through which the road runs and to facilitate the passage on the road of any class of traffic.

Plan No. TQ1712SES

shows the length of road, which is the subject of the proposed Order.

Director of Law & Assurance  
County Hall  
Chichester

July 2021

**WEST SUSSEX COUNTY COUNCIL**  
**((HORSHAM DISTRICT) (PARKING PLACES AND TRAFFIC**  
**REGULATION) (CONSOLIDATION NO. 2) ORDER 2006)**  
**(SHOOTING FIELD AMENDMENT) ORDER 202\***


West Sussex County Council in exercise of their powers under Sections 1 (1) 2 (1) and (2), 4 (2), 45, 46, 49 and 53 and Part IV of Schedule 9 of the Road Traffic Regulation Act 1984 "the Act" as amended and of all other enabling powers and after consultation with the chief officer of police in accordance with Part III of Schedule 9 to the Act hereby make the following Order:-

1. This Order shall come into operation on the X day of X 2021 and may be cited as "West Sussex County Council ((Horsham District) (Parking Places and Traffic Regulation) (Consolidation No. 2) Order 2006) (Shooting Field Amendment) Order 2020."
2. The "West Sussex County Council (Horsham District) (Parking Places and Traffic Regulation) (Consolidation No.2) Order 2006" is hereby amended by the insertion into it of the plan attached in the First Schedule to this Order.

**FIRST SCHEDULE**  
**Plan to be inserted**  
**(as attached)**

TQ1712SES (Sheet Issue No. 1)

The COMMON SEAL of WEST SUSSEX	)
COUNTY COUNCIL was hereto affixed	)
	)
the	)
day of	)
in the presence of	) (L.S.)
	)
	)
	)
Authorised Signatory	)

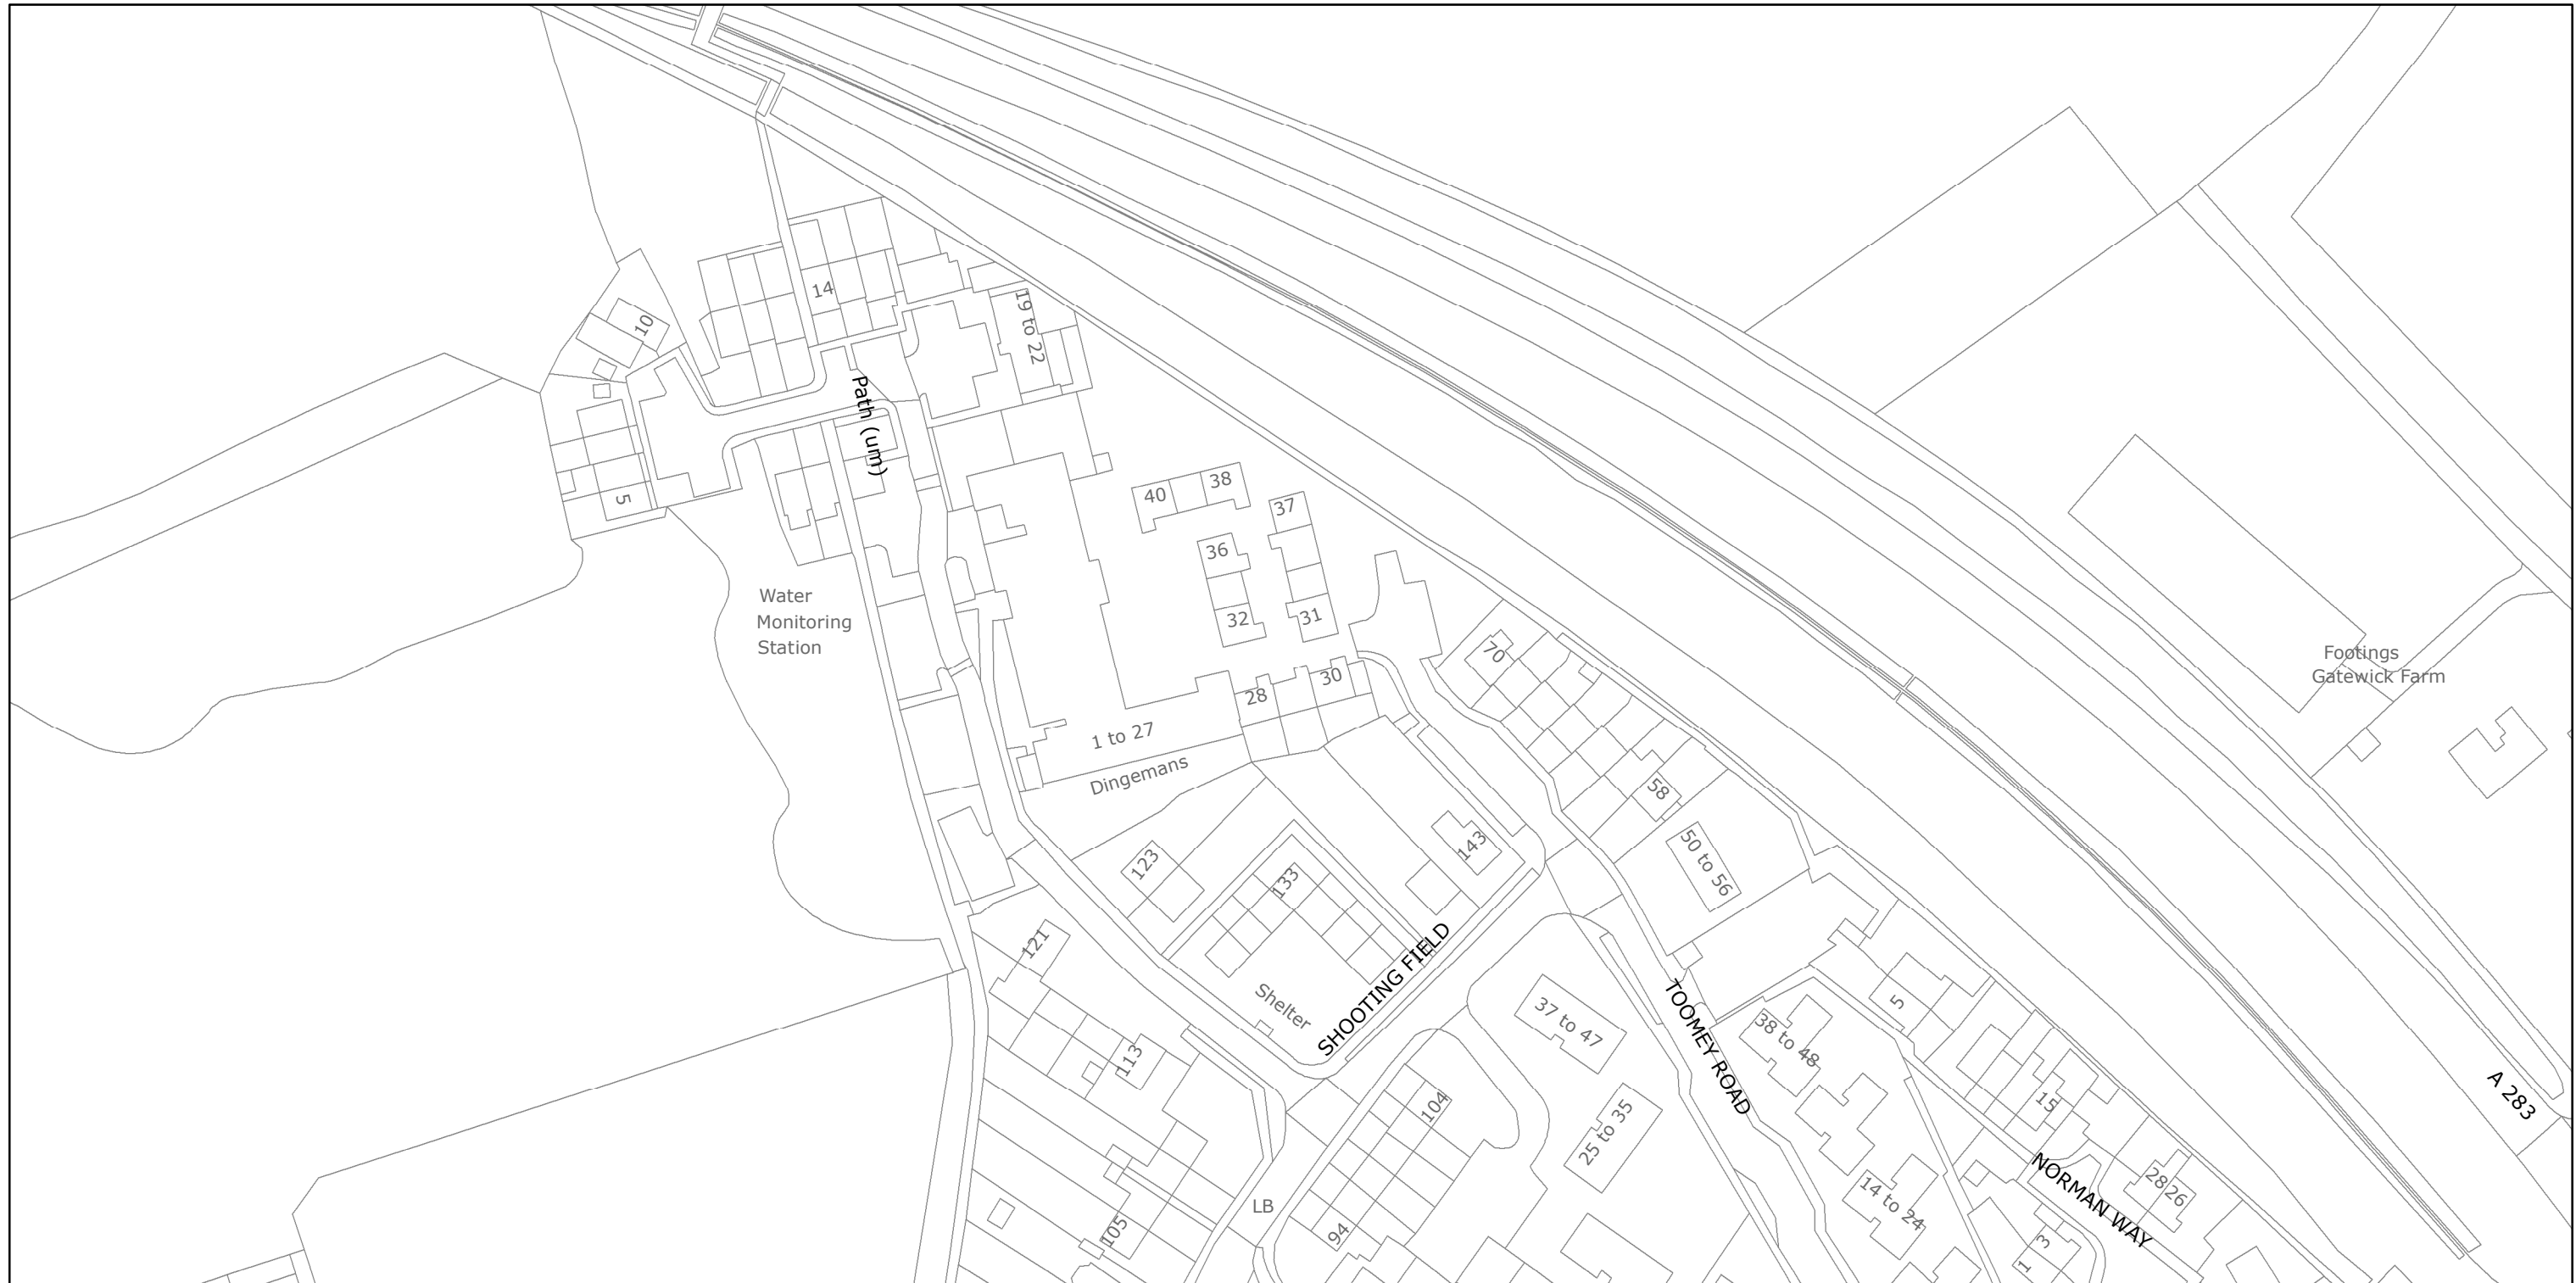

West Sussex County Council  
Highways & Transport  
The Grange  
Tower Street  
Chichester  
West Sussex  
PO19 1RH

HORSHAM DISTRICT: STEYNING  
NO EXISTING WAITING RESTRICTIONS

Reproduced from or based upon 2021 Ordnance Survey mapping with permission of the Controller of HMSO (c) Crown Copyright reserved.  
Unauthorised reproduction infringes Crown copyright and may lead to prosecution or civil proceedings West Sussex County Council Licence No. 100018485

TILE REF NO:  
TQ1712SES

SHEET ISSUE NO  
SHEET ACTIVE FROM -



SCALE:  
1:1250  
at A3 size

# PAGE 2 OF 2: PROPOSED CHANGES TO RESTRICTIONS (CIRCLED)



West Sussex County Council  
Highways & Transport  
The Grange  
Tower Street  
Chichester  
West Sussex  
PO19 1RH

HORSHAM DISTRICT: STEYNING  
PROPOSED WAITING RESTRICTIONS (24.05.2021)

Reproduced from or based upon 2021 Ordnance Survey mapping with permission of the Controller of HMSO (c) Crown Copyright reserved.  
Unauthorised reproduction infringes Crown copyright and may lead to prosecution or civil proceedings West Sussex County Council Licence No. 100018485

TILE REF NO:  
TQ1712SES

SHEET ISSUE NO 1\_CHA8010  
SHEET ACTIVE FROM - DD/MM/YYYY



SCALE:  
1:1250  
at A3 size