

TRAFFIC REGULATION ORDER (TRO) CONSULTATION

CHN2103RC – New Road, Midhurst

9/9/21 – 7/10/21

Contents

Notice	Page 2
Statement of Reasons	Page 3
Draft Order	Page 4
Plan "c_chichestersu8820nwn_3" - existing restrictions	Page 5
Plan "c_chichestersu8820nwn_3" - proposals	Page 6

WEST SUSSEX COUNTY COUNCIL
((CHICHESTER) (PARKING PLACES AND TRAFFIC REGULATION)
(CONSOLIDATION) ORDER 2010)
(NEW ROAD MIDHURST AMENDMENT) ORDER 201*

NOTICE is hereby given that West Sussex County Council propose to make a permanent Order under the provisions of the Road Traffic Regulation Act 1984, the effect of which will be to introduce lengths of prohibition of waiting at all times (double yellow lines) on the north-eastern side of the A286 New Road, Midhurst either side of the entrance to Spring Meadows

Full details of the proposals in this Notice can be viewed on our website www.westsussex.gov.uk/tro. The [website](http://www.westsussex.gov.uk/tro) includes a response form for comments or objections.

Paper copies of documents will not be available to view in council offices or libraries. People without access to a computer who wish to view details of the scheme should telephone the West Sussex County Council Contact Centre on 01243 642105 to receive the documents by post.

Any objections or comments about the proposal must be received by 7 October 2021. These may be sent via the response form on the website, in writing to: TRO Team, West Sussex County Council, The Grange, Tower Street, Chichester, PO19 1RH; or by e-mail to: tro.team@westsussex.gov.uk. All correspondence should be addressed to the undersigned, quoting reference no. TRO/CHN2103/RC. Only correspondence including a full name and address will be considered.

Dated this 9 September 2021

Director of Law & Assurance
County Hall
Chichester

WEST SUSSEX COUNTY COUNCIL
((CHICHESTER) (PARKING PLACES AND TRAFFIC REGULATION)
(CONSOLIDATION) ORDER 2010)
(NEW ROAD MIDHURST AMENDMENT) ORDER 201*

STATEMENT OF REASONS FOR PROPOSING TO MAKE THE ORDER

The County Council in exercise of their powers under the Road Traffic Regulation Act 1984, propose to introduce a permanent Order the effect of which will be to introduce lengths of prohibition of waiting at all times (double yellow lines) on the north-eastern side of the A286 New Road, Midhurst either side of the entrance to Spring Meadows

New Road is an "A" classified road running through Midhurst Town. The road provides access to a number of residential roads and dwellings including Spring Meadows retirement complex.

Concerns have been raised that parking on New Road in the vicinity of the entrance to Spring Meadows affects visibility for residents, suppliers and support workers entering or exiting the complex. The Cabinet Member for Highways & Infrastructure approved proposals for New Road in the 2021/22 TRO works programme.

It is proposed to introduce double yellow lines on both sides of the entrance to Spring Meadows to prohibit parking at any time to alleviate the problem.

The Order is proposed for avoiding danger to persons or traffic using the road and to prevent the likelihood of any such danger arising, for facilitating the passage on the road or any class off traffic and for preserving or improving the amenities of the area through which the road runs.

Plan No. SU8820NWN

shows the length of road, which is the subject of the proposed Order.

Director of Law & Assurance
County Hall
Chichester

August 2021

WEST SUSSEX COUNTY COUNCIL
((CHICHESTER DISTRICT) (PARKING PLACES & TRAFFIC REGULATION)
(CONSOLIDATION) ORDER 2010)
(NEW ROAD MIDHURST AMENDMENT) ORDER 2021

West Sussex County Council in exercise of their powers under Sections 1 (1) 2 (1) and (2), 4 (2), 45, 46, 49 and 53 and Part IV of Schedule 9 of the Road Traffic Regulation Act 1984 "the Act" as amended and of all other enabling powers and after consultation with the chief officer of police in accordance with Part III of Schedule 9 to the Act hereby make the following Order:-

1. This Order shall come into operation on the X day of X 2021 and may be cited as "West Sussex County Council ((Chichester District) (Parking Places and Traffic Regulation) (Consolidation) Order 2010) (New Road Midhurst Amendment) Order 2021."
2. The "West Sussex County Council (Chichester District) (Parking Places and Traffic Regulation) (Consolidation) Order 2010" is hereby amended by the deletion of the plan in the First Schedule and the substitution of the plan attached in the Second Schedule to this Order.


FIRST SCHEDULE
Plan to be deleted

SU8820NWN (Sheet Issue No. 1)

SECOND SCHEDULE
Plan to be substituted
(as attached)

SU8820NWN (Sheet Issue No. 2)

The COMMON SEAL of WEST SUSSEX)
COUNTY COUNCIL was hereto affixed)
)
the day of)
in the presence of) (L.S.)
)
)
Authorised Signatory)

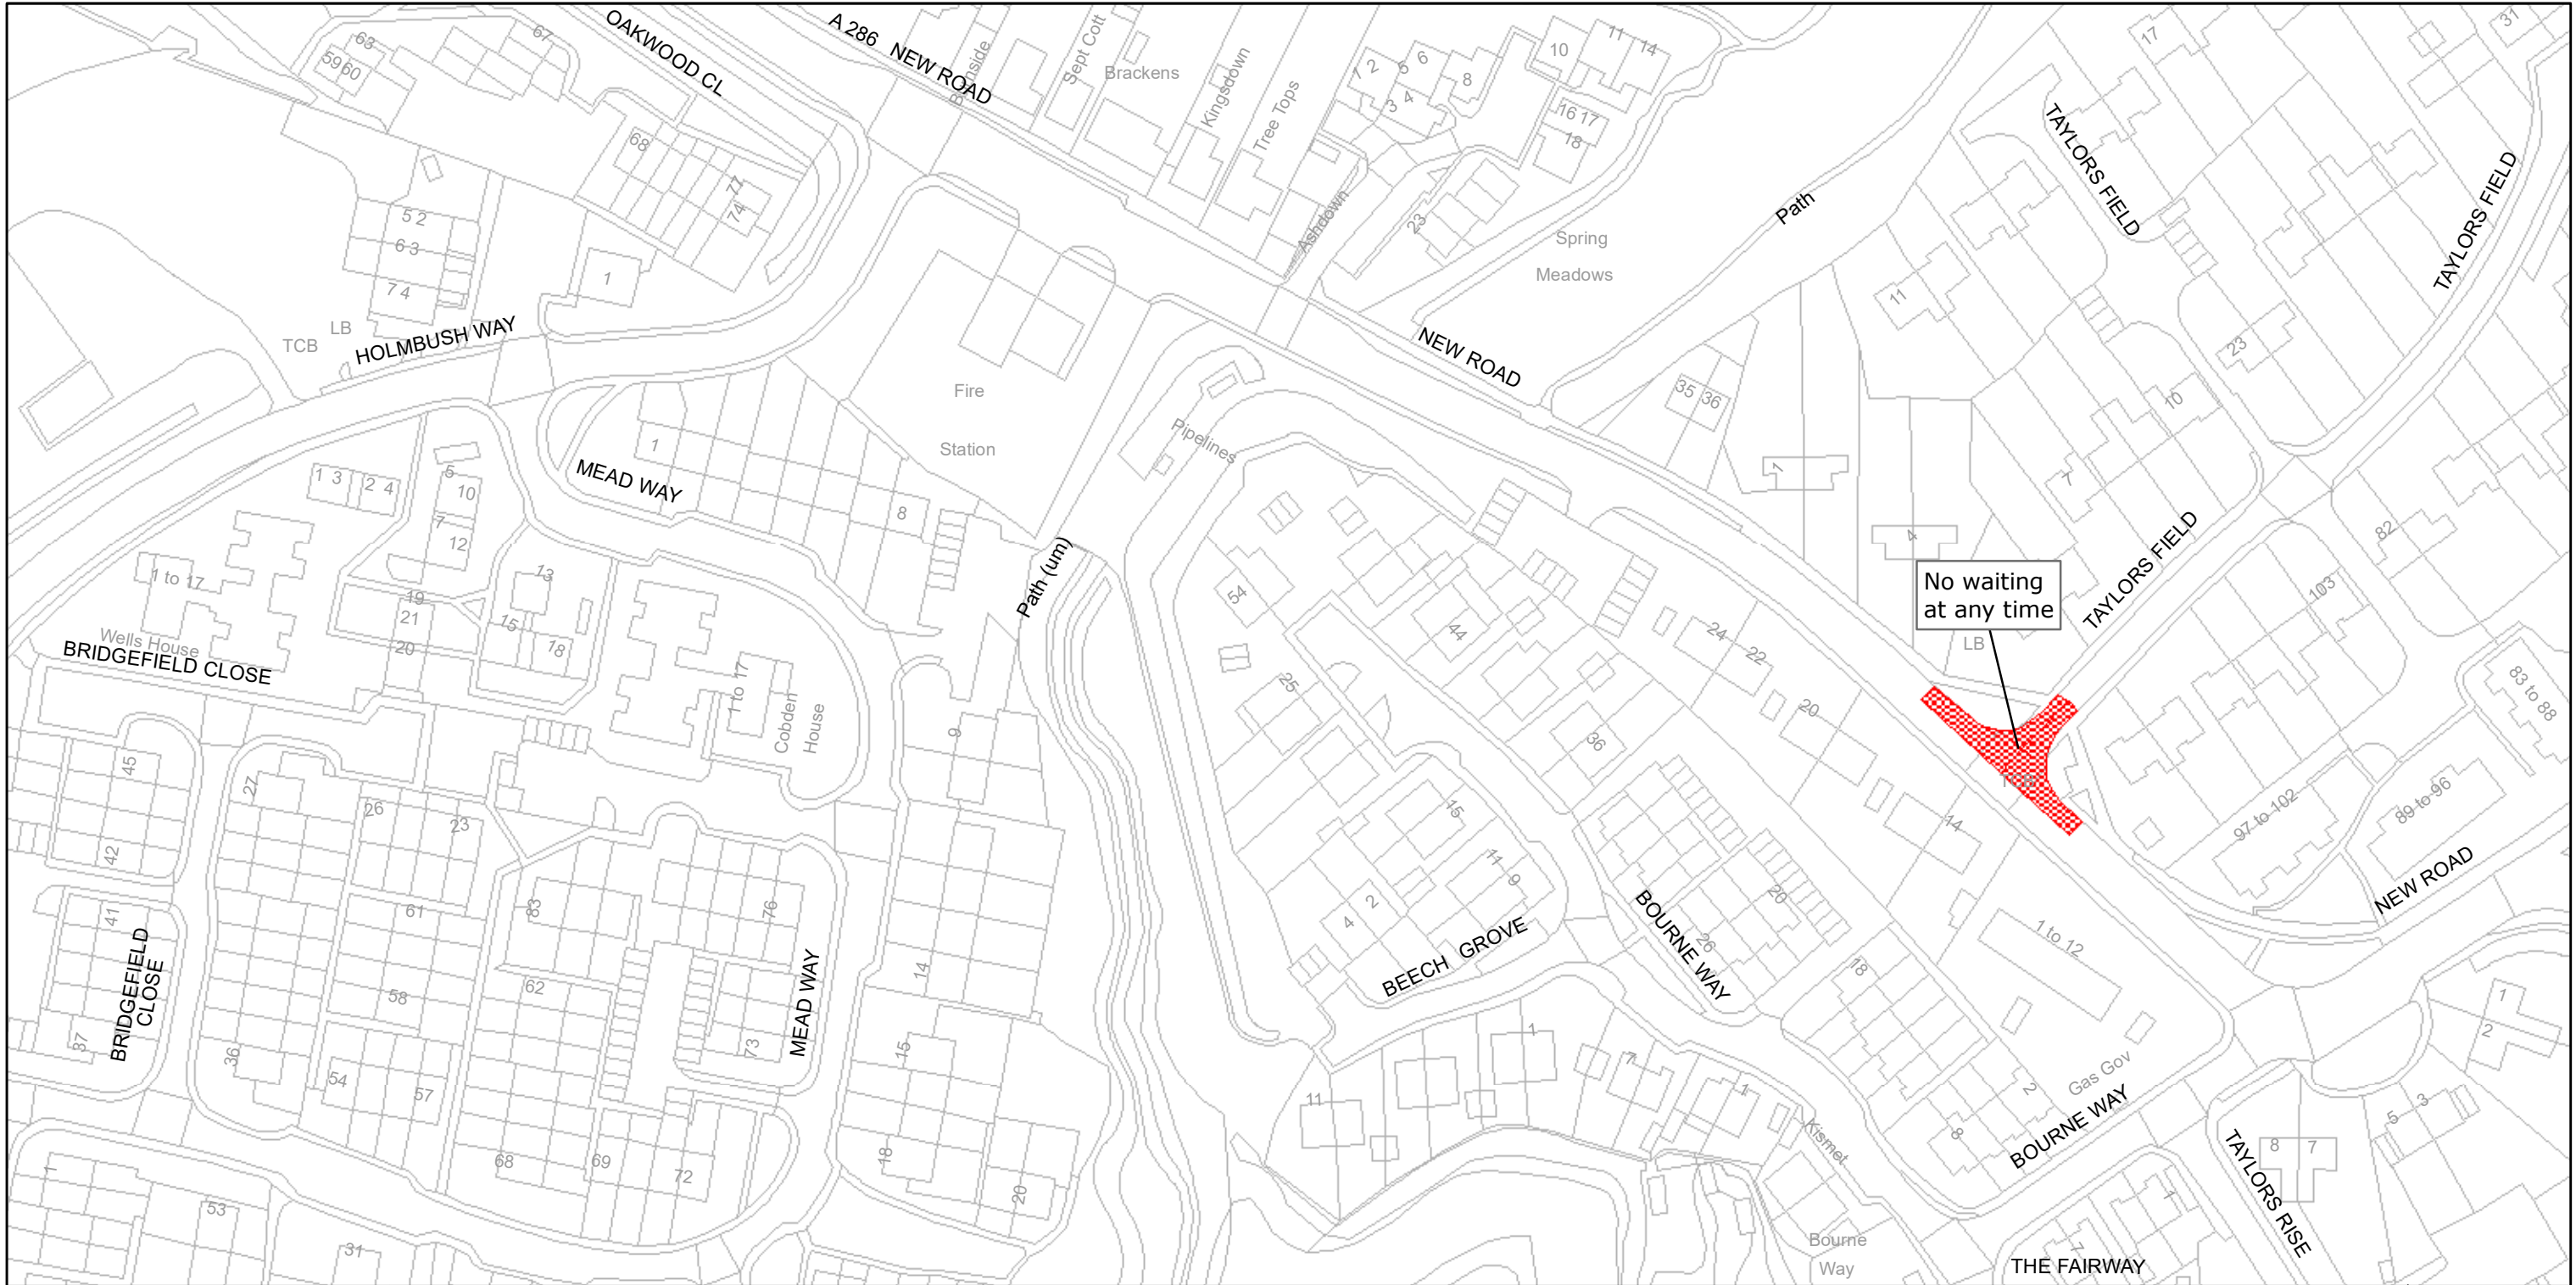


West Sussex County Council
 Infrastructure
 The Grange
 Tower Street
 Chichester
 West Sussex
 PO19 1RH

CHICHESTER DISTRICT: MIDHURST
 WAITING RESTRICTIONS

TILE REF NO:
SU8820NWN


SHEET ISSUE NO 1
 SHEET ACTIVE FROM - 12/04/2010

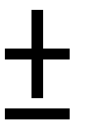

SCALE:
 1:1250
 at A3 size

Reproduced from or based upon 2009 Ordnance Survey mapping with permission of the Controller of HMSO (c) Crown Copyright reserved.
 Unauthorised reproduction infringes Crown copyright and may lead to prosecution or civil proceedings West Sussex County Council Licence No. 100023447

PAGE 2 OF 2: PROPOSED CHANGES TO RESTRICTIONS (CIRCLED)

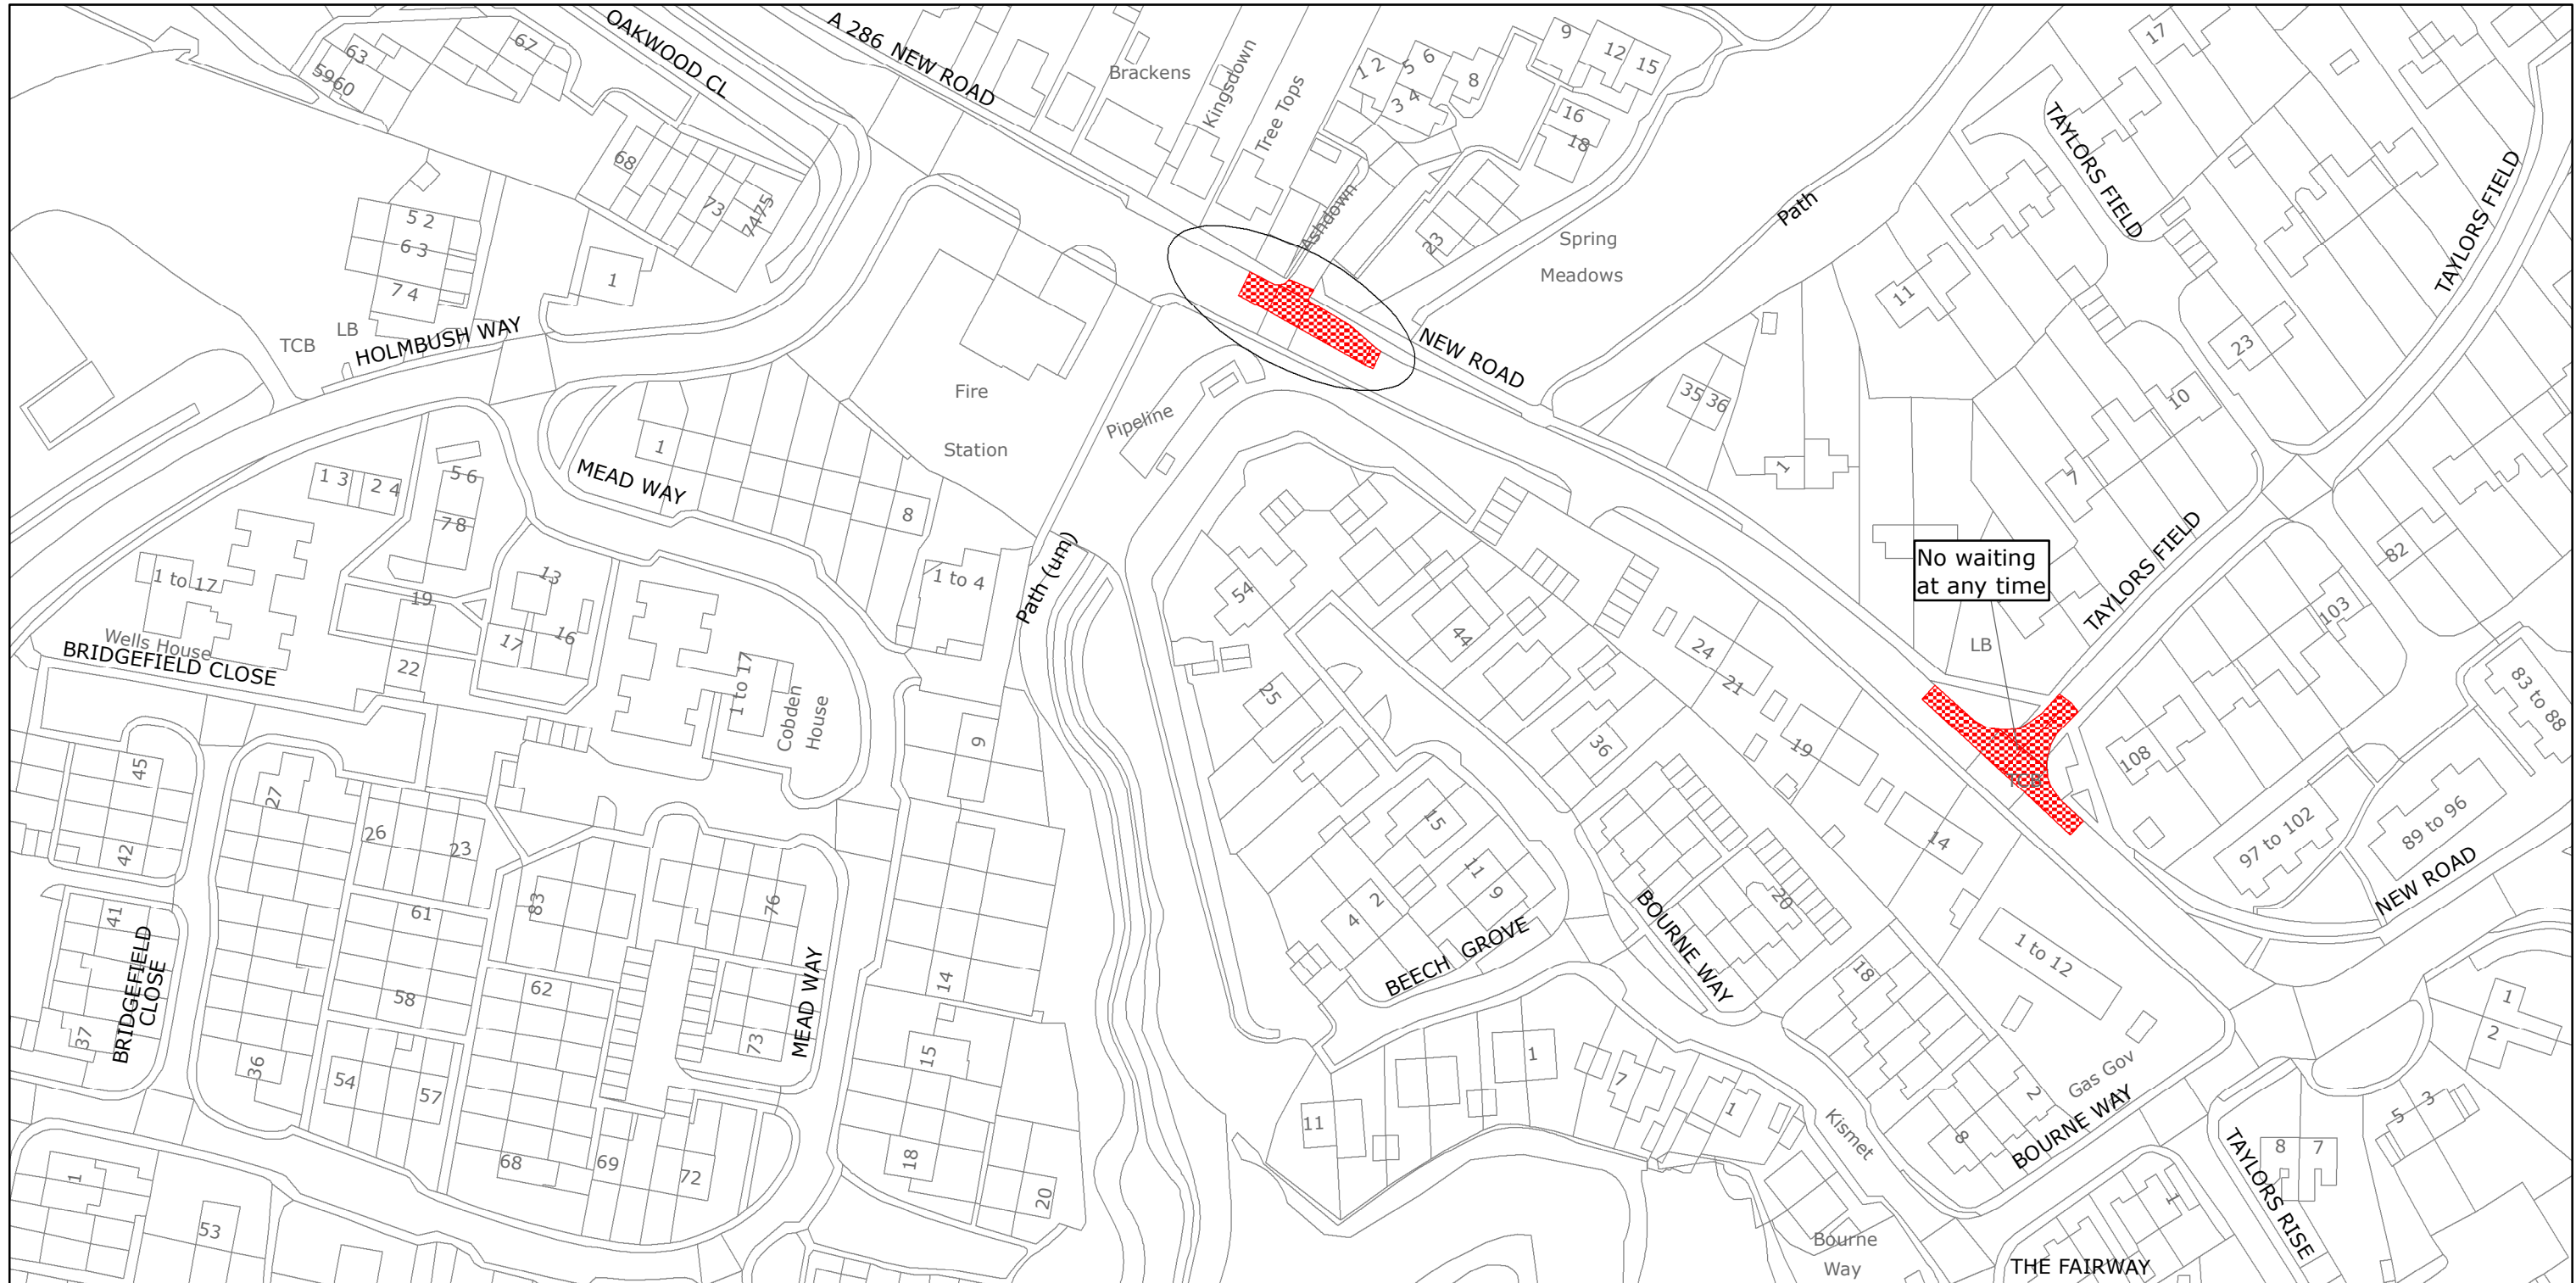

West Sussex County Council
 Highways & Transport
 The Grange
 Tower Street
 Chichester
 West Sussex
 PO19 1RH

CHICHESTER DISTRICT: MIDHURST
 PROPOSED WAITING RESTRICTIONS (22.07.2021_NS)

Reproduced from or based upon 2021 Ordnance Survey mapping with permission of the Controller of HMSO (c) Crown Copyright reserved.
 Unauthorised reproduction infringes Crown copyright and may lead to prosecution or civil proceedings West Sussex County Council Licence No. 100018485

TILE REF NO:
 SU8820NWN

SHEET ISSUE NO 2_CHN2103
 SHEET ACTIVE FROM - DD.MM.YYYY



SCALE:
 1:1250
 at A3 size