

TRAFFIC REGULATION ORDER (TRO) CONSULTATION

HON2104RC – Summerfold, Ridgwick

15/9/21 – 13/10/21

Contents

Notice	Page 2
Statement of Reasons	Page 3
Draft Order	Page 4
Plan "c_horshamtq0933nwn" - existing restrictions	Page 5
Plan "c_horshamtq0933nwn" - proposals	Page 6
Plan "c_horshamtq0934sws" - existing restrictions	Page 7
Plan "c_horshamtq0934sws" - proposals	Page 8

WEST SUSSEX COUNTY COUNCIL
((HORSHAM DISTRICT) (PARKING PLACES AND TRAFFIC REGULATION
(CONSOLIDATION NO. 2) ORDER 2006)
(SUMMERFOLD RUDGWICK AMENDMENT) ORDER 2021

NOTICE is hereby given that West Sussex County Council propose to make permanent Orders under the provisions of the Road Traffic Regulation Act 1984, the effect of which will be to introduce lengths of prohibition of waiting at all times (double yellow lines) on both sides of Summerfold at its junction with Church Street

The consultations for these proposals will start on 16 September 2021 and, AT THAT TIME, full details of the proposals in this Notice can be viewed on our website www.westsussex.gov.uk/tro. The [website](#) includes a response form for comments or objections.

Paper copies of documents will not be available to view in council offices or libraries. People without access to a computer who wish to view details of the scheme should telephone the West Sussex County Council Contact Centre on 01243 642105 to receive the documents by post.

Any objections or comments about these proposals must be received by 14 October 2021. These may be sent via the response form on the website, in writing to: TRO Team, West Sussex County Council, The Grange, Tower Street, Chichester, PO19 1RH; or by e-mail to: tro.consultation@westsussex.gov.uk. All correspondence should be addressed to the undersigned, quoting the reference TRO/HON2104/RC. Only correspondence including a full name and address will be considered.

Dated this 16 September 2021

Director of Law & Assurance
County Hall
Chichester

WEST SUSSEX COUNTY COUNCIL
((HORSHAM DISTRICT) (PARKING PLACES AND TRAFFIC REGULATION)
(CONSOLIDATION NO. 2) ORDER 2006)
(SUMMERFOLD RUDGWICK AMENDMENT) ORDER 2021

STATEMENT OF REASONS FOR PROPOSING TO MAKE THE ORDER

The County Council in exercise of their powers under the Road Traffic Regulation Act 1984, propose to introduce a permanent Order the effect of which will be to introduce lengths of prohibition of waiting at all times (double yellow lines) on both sides of Summerfold at its junction with Church Street

Summerfold is a "D" classified residential road and cul-de-sac accessed off the B2128 Church Street

Concerns have been raised that parking in close proximity to the junction of Summerfold and Church Street causes access and visibility issues. When vehicles are parked too near the junction, vehicles have had to reverse back onto Church Street to allow other vehicles to exit. The Cabinet Member for Highways & Infrastructure approved proposals for Summerfold in the 2021/22 TRO works programme.

It is proposed to introduce double yellow lines on both sides of Summerfold from Church Street eastwards for a distance of 10 metres to prohibit parking at any time to alleviate the problem.

This Order is proposed for avoiding danger to persons or traffic using the road and to facilitate the passage on the road of any class of traffic, for preventing damage to the road, for facilitating the passage on the road of any class of vehicle (including pedestrians) and for preserving or improving the amenity of the area through which the road runs.

Plan Nos. TQ0933NWN TQ0934NWS

show the lengths of road, which are the subject of the proposed Order.

Director of Law & Assurance
County Hall
Chichester

August 2021

PAGE 1 OF 2: EXISTING RESTRICTIONS ONLY



West Sussex County Council
Highways & Transport
The Grange
Tower Street
Chichester
West Sussex
PO19 1RH

HORSHAM DISTRICT: RUDGWICK
NO EXISTING WAITING RESTRICTIONS


TILE REF NO:
TQ0933NWN

SHEET ISSUE NO
SHEET ACTIVE FROM -



SCALE:
1:1250
at A3 size

PAGE 2 OF 2: PROPOSED CHANGES TO RESTRICTIONS (CIRCLED)

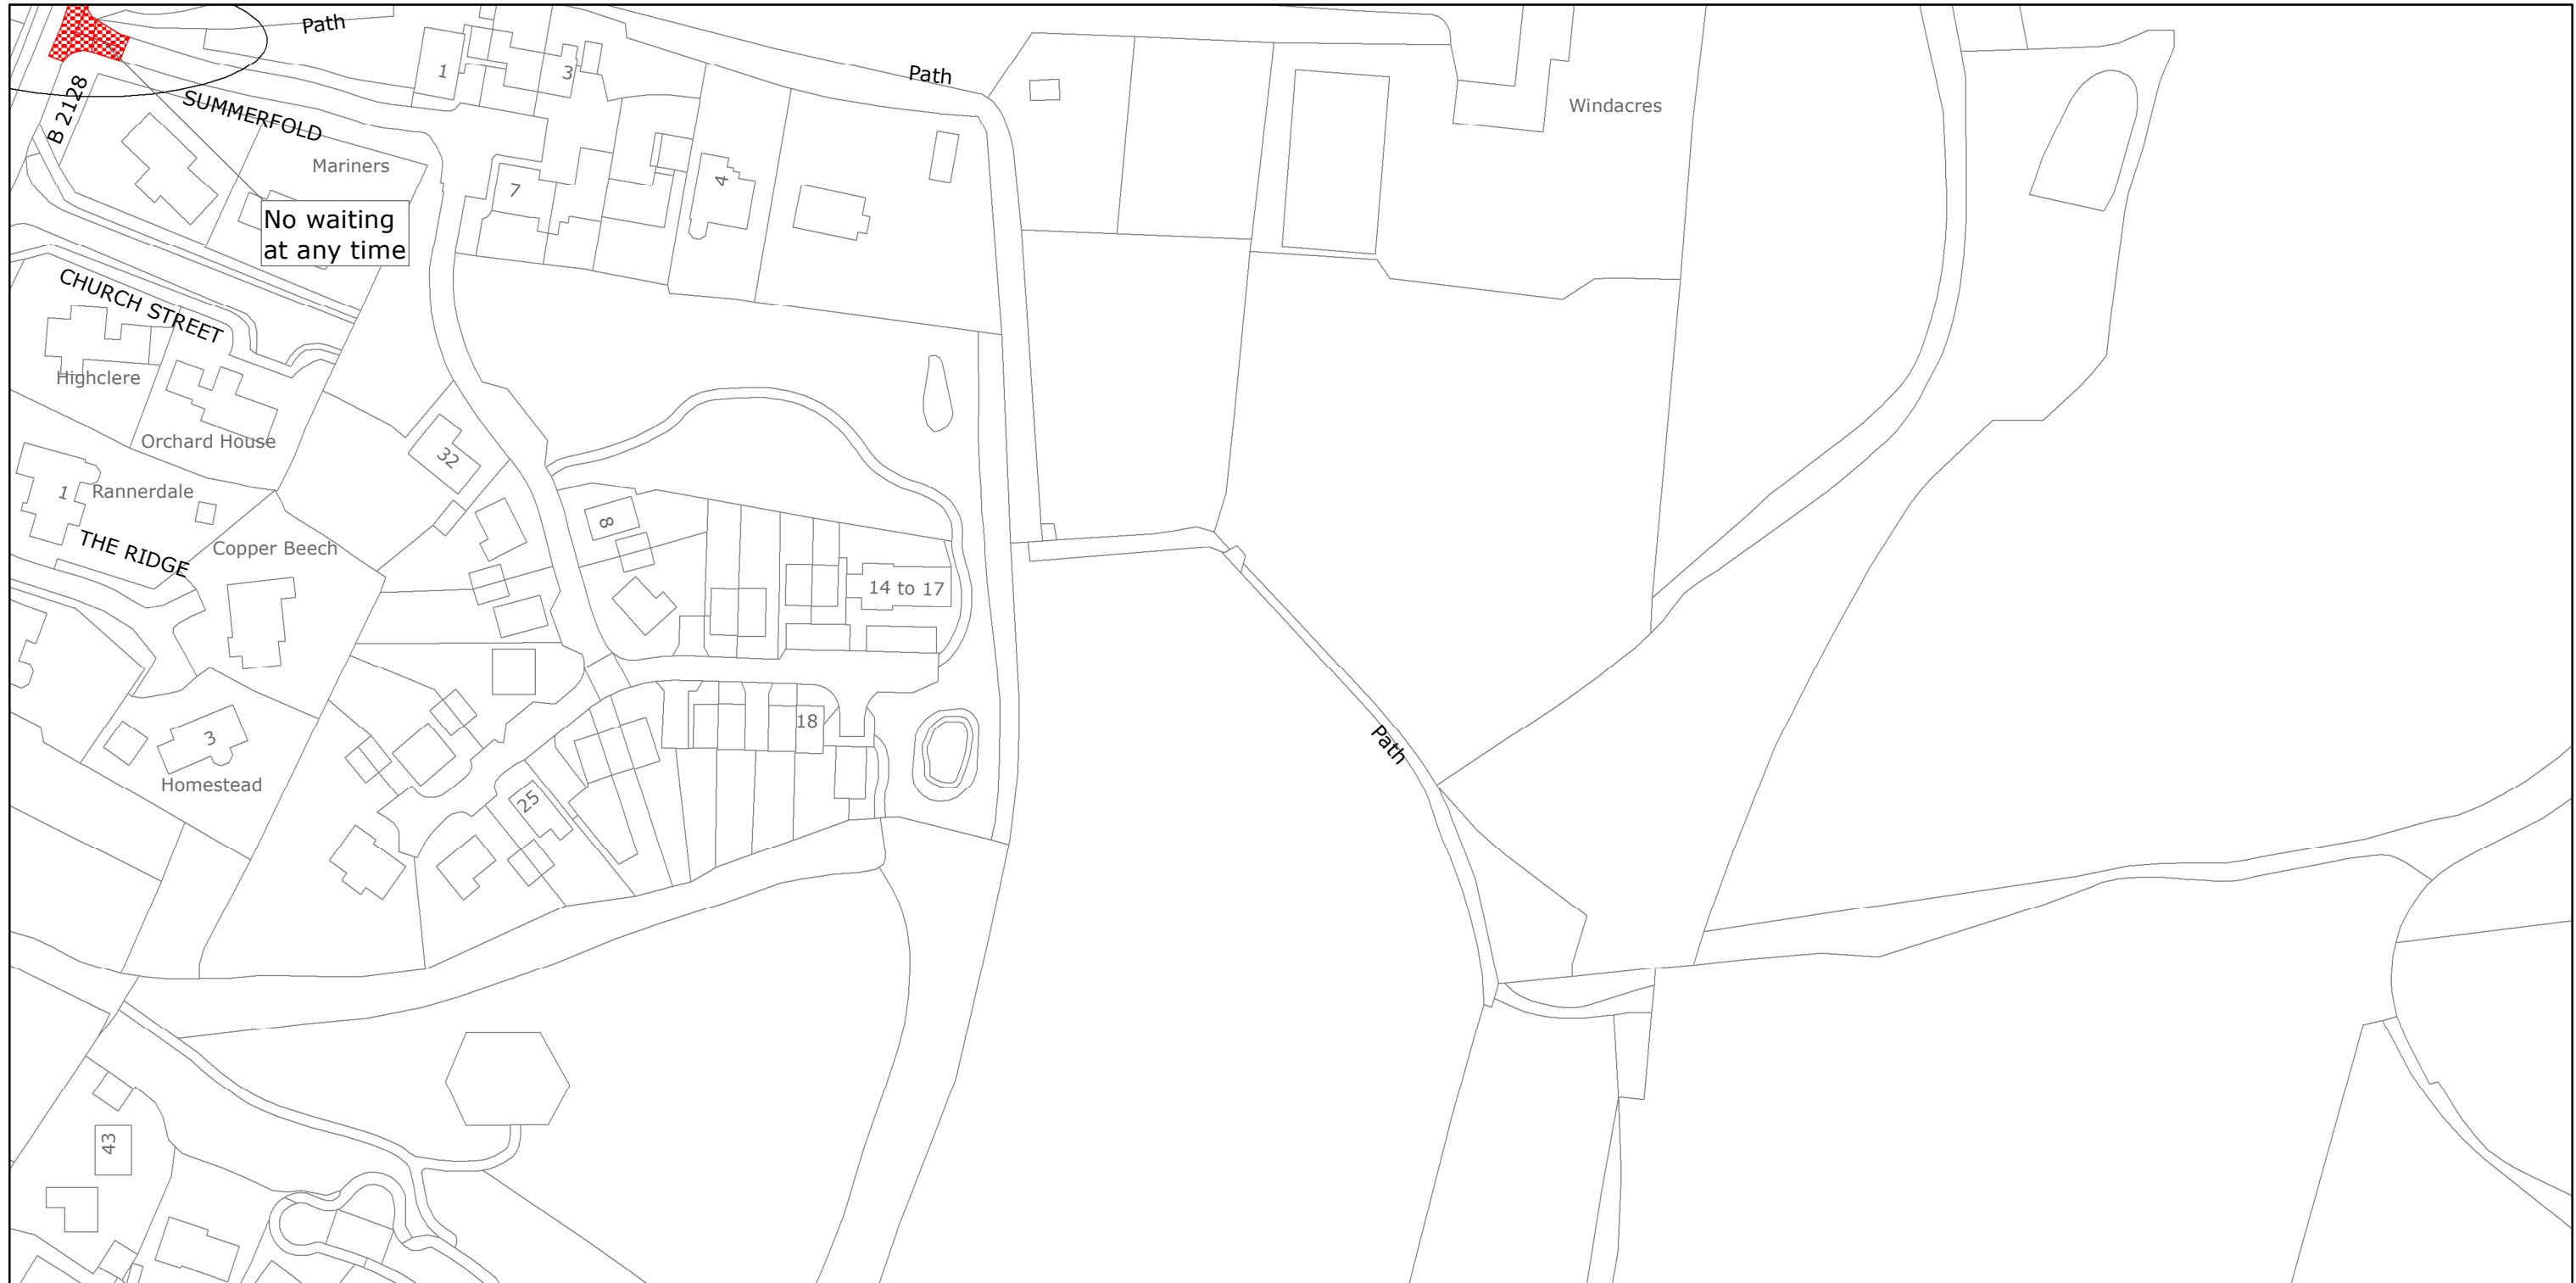

West Sussex County Council
Highways & Transport
The Grange
Tower Street
Chichester
West Sussex
PO19 1RH

HORSHAM DISTRICT: RUDGWICK

PROPOSED WAITING RESTRICTIONS (07.07.2021)

TILE REF NO:
TQ0933NWN


SHEET ISSUE NO 1_HON2104
SHEET ACTIVE FROM - DD.MM.YYYY



SCALE:
1:1250
at A3 size

Reproduced from or based upon 2021 Ordnance Survey mapping with permission of the Controller of HMSO (c) Crown Copyright reserved.
Unauthorised reproduction infringes Crown copyright and may lead to prosecution or civil proceedings West Sussex County Council Licence No. 100018485

PAGE 1 OF 2: EXISTING RESTRICTIONS ONLY

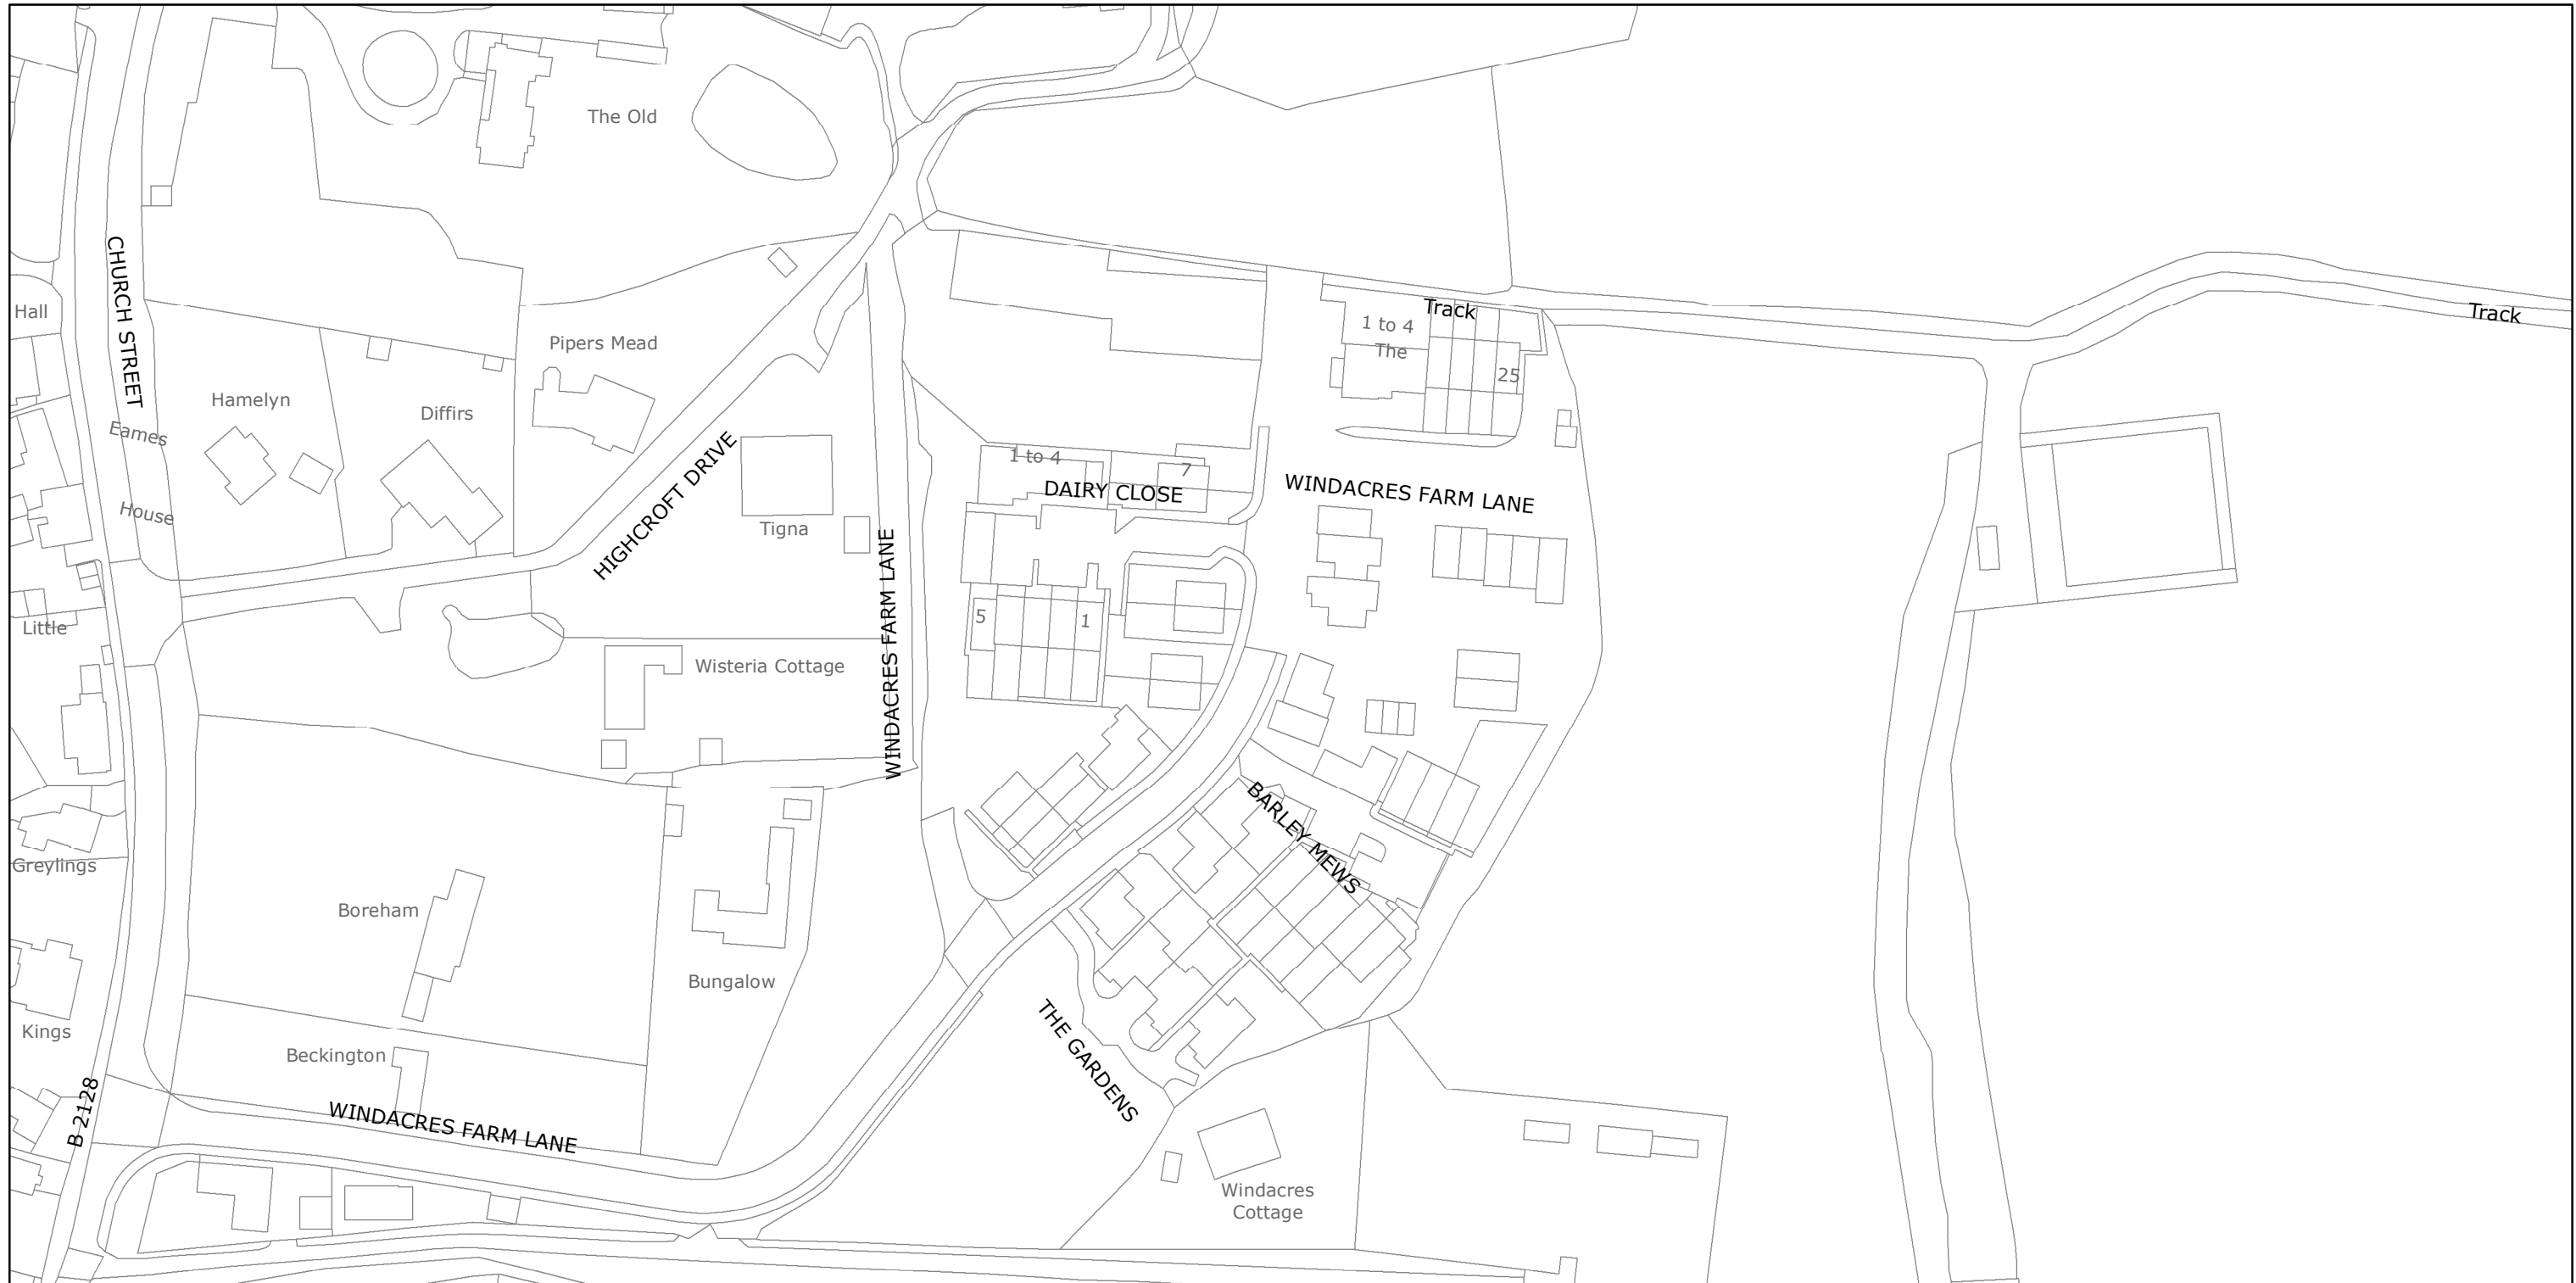

West Sussex County Council
Highways & Transport
The Grange
Tower Street
Chichester
West Sussex
PO19 1RH

HORSHAM DISTRICT: RUDGWICK
NO EXISTING WAITING RESTRICTIONS

Reproduced from or based upon 2021 Ordnance Survey mapping with permission of the Controller of HMSO (c) Crown Copyright reserved.
Unauthorised reproduction infringes Crown copyright and may lead to prosecution or civil proceedings West Sussex County Council Licence No. 100018485


TILE REF NO:
TQ0934SWS

SHEET ISSUE NO
SHEET ACTIVE FROM -



SCALE:
1:1250
at A3 size

PAGE 2 OF 2: PROPOSED CHANGES TO RESTRICTIONS (CIRCLED)

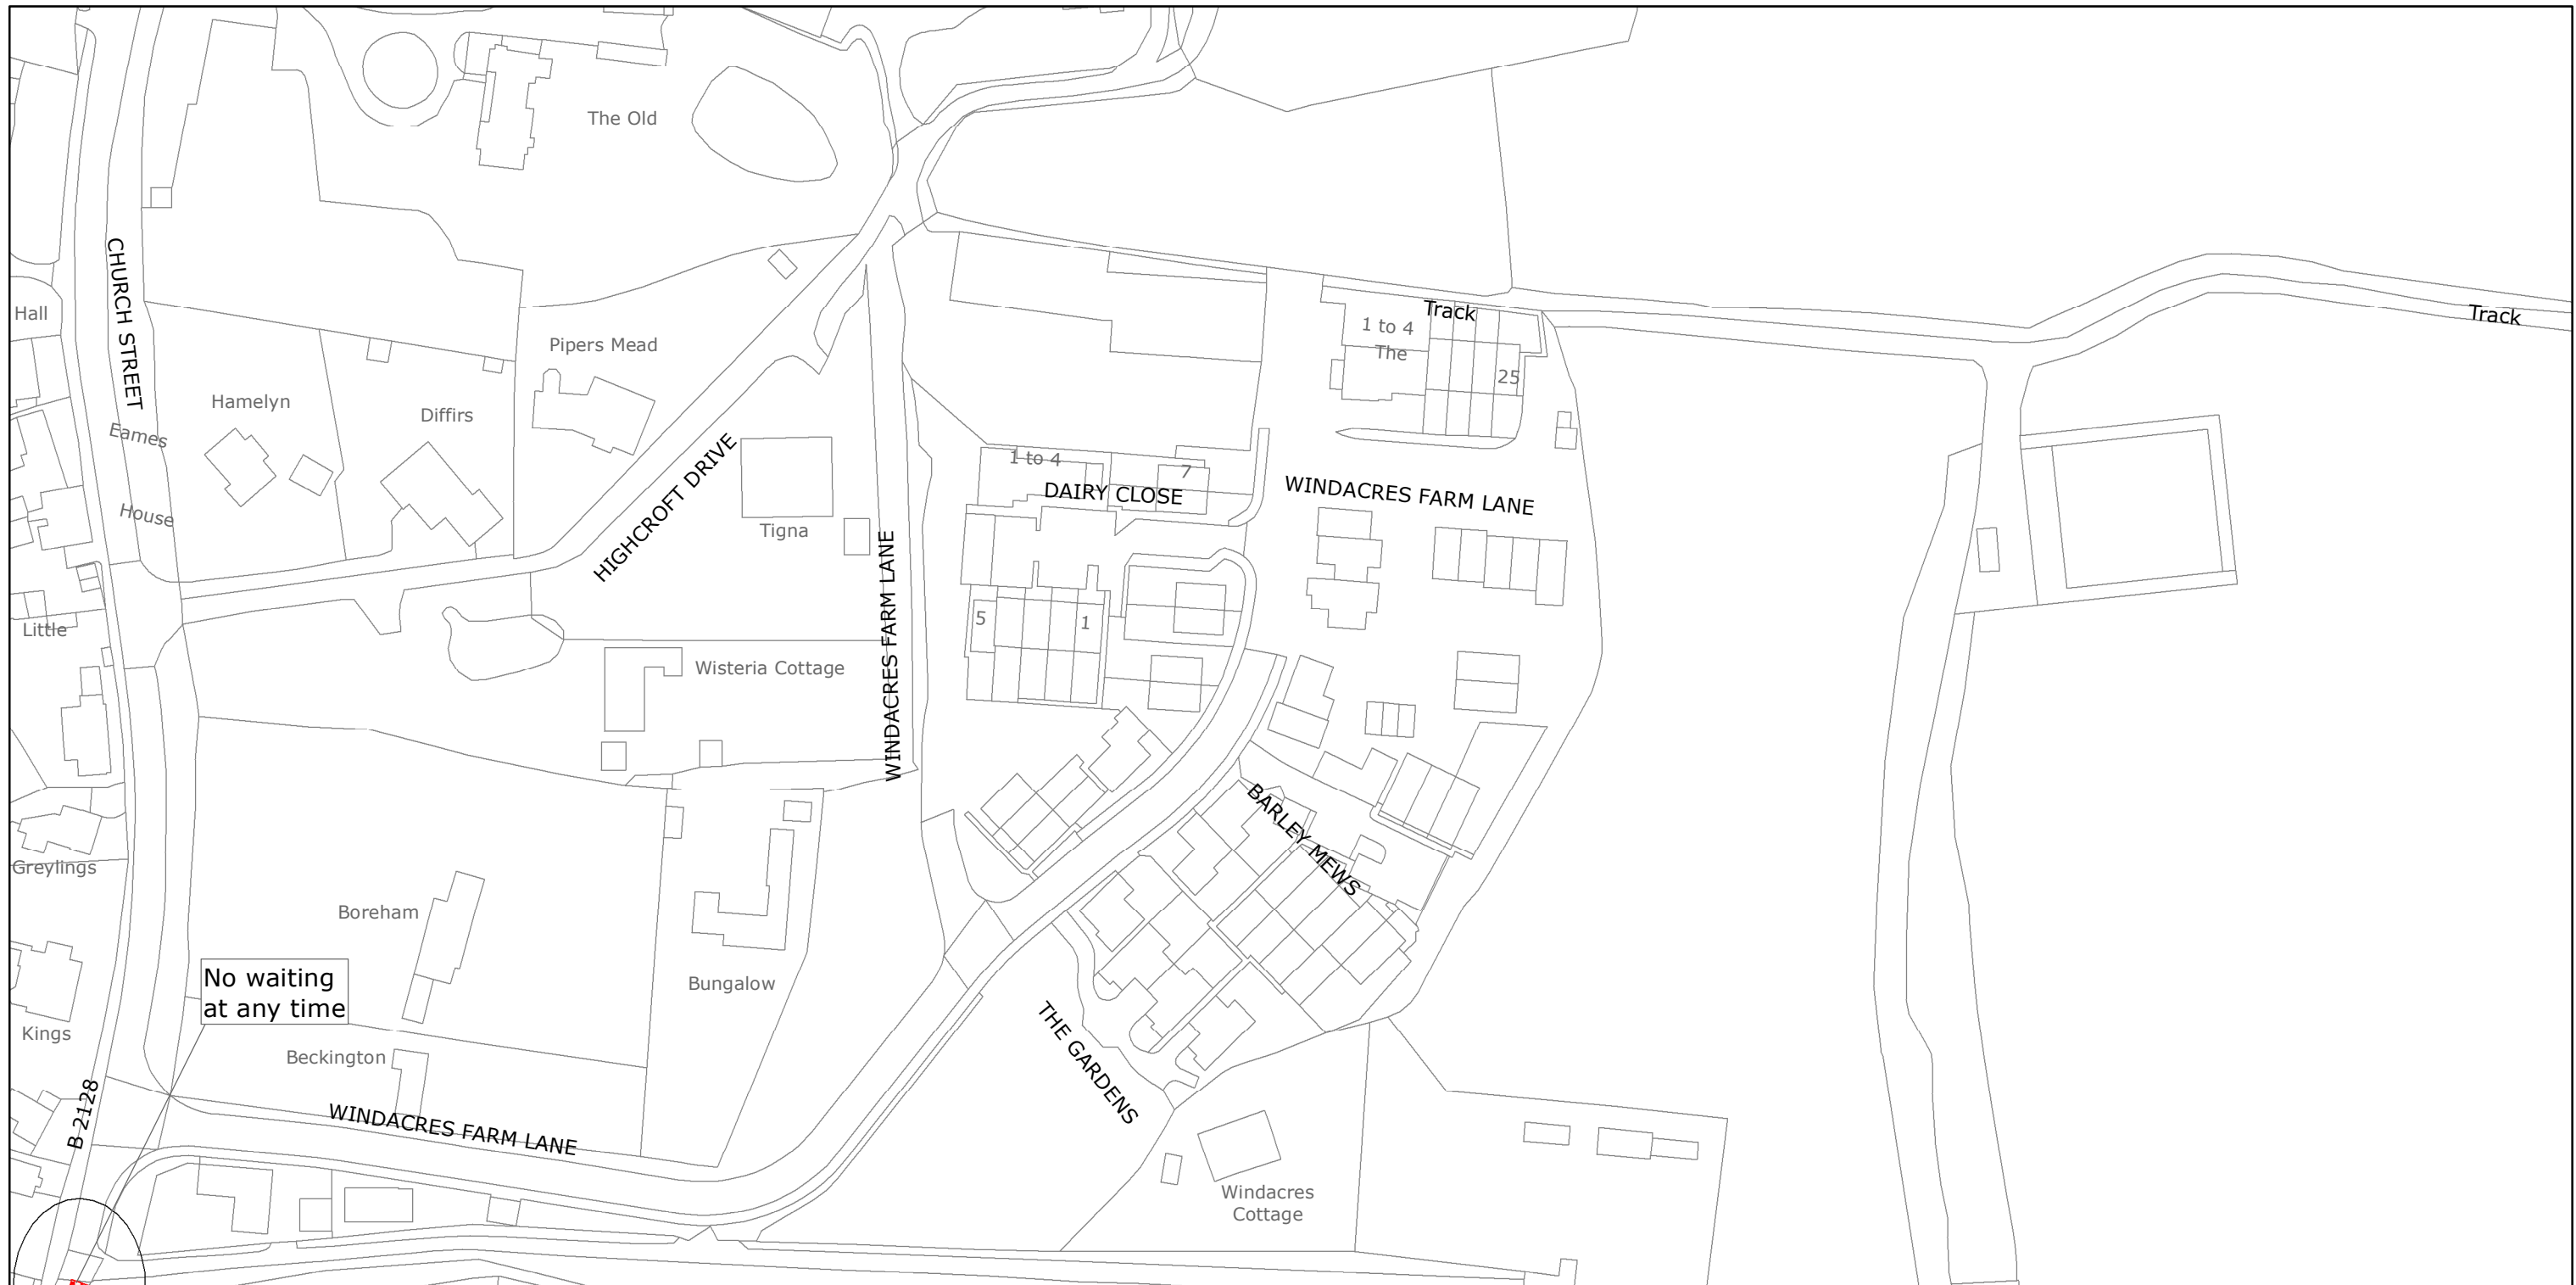

West Sussex County Council
Highways & Transport
The Grange
Tower Street
Chichester
West Sussex
PO19 1RH

HORSHAM DISTRICT: RUDGWICK
PROPOSED WAITING RESTRICTIONS (07.07.2021)

Reproduced from or based upon 2021 Ordnance Survey mapping with permission of the Controller of HMSO (c) Crown Copyright reserved.
Unauthorised reproduction infringes Crown copyright and may lead to prosecution or civil proceedings West Sussex County Council Licence No. 100018485

TILE REF NO:
TQ0934SWS

SHEET ISSUE NO 1_HON2104
SHEET ACTIVE FROM - DD.MM.YYYY



SCALE:
1:1250
at A3 size