

**TRAFFIC REGULATION ORDER (TRO) CONSULTATION**

**CRW2101RC – Findon Road, Crawley**

**22/9/21 – 20/10/21**

**Contents**

Notice	Page 2
Statement of Reasons	Page 3
Draft Order	Page 4
Plan "c_crawleytq2537nes_2" - existing restrictions	Page 5
Plan "c_crawleytq2537nes_2" - proposals	Page 6

**WEST SUSSEX COUNTY COUNCIL**  
**((CRAWLEY BOROUGH) (PARKING PLACES AND TRAFFIC REGULATION)**  
**(CONSOLIDATION) ORDER 2010)**  
**(FINDON ROAD AMENDMENT) ORDER 202\***

**NOTICE** is hereby given that West Sussex County Council propose to make a permanent Order under the provisions of the Road Traffic Regulation Act 1984, the effect of which will be to introduce lengths of prohibition of waiting at all times (double yellow lines) on sections of both sides of Findon Road from its junction with Fernhurst Close northwards for a distance of 60 metres.

The consultation for this proposal will start on 22 September 2021 and, AT THAT TIME, full details of the proposal in this Notice can be viewed on our website [www.westsussex.gov.uk/tro](http://www.westsussex.gov.uk/tro). The [website](#) includes a response form for comments or objections.

Due to current social distancing requirements, paper copies of documents will not be available to view in council offices or libraries. People without access to a computer who wish to view details of the scheme should telephone the West Sussex County Council Contact Centre on 01243 642105 to receive the documents by post.

Any objections or comments about the proposal must be received by 20 October 2021. These may be sent via the response form on the website, in writing to: TRO Team, West Sussex County Council, The Grange, Tower Street, Chichester, PO19 1RH; or by e-mail to: [tro.consultation@westsussex.gov.uk](mailto:tro.consultation@westsussex.gov.uk). All correspondence should be addressed to the undersigned, quoting the reference TRO/CRW2101/RC. Only correspondence including a full name and address will be considered.

Dated this 22 September 2021

Director of Law & Assurance  
County Hall  
Chichester

**WEST SUSSEX COUNTY COUNCIL**  
**((CRAWLEY BOROUGH) (PARKING PLACES AND TRAFFIC REGULATION)**  
**(CONSOLIDATION) ORDER 2010)**  
**(FINDON ROAD AMENDMENT) ORDER 202\***

**STATEMENT OF REASONS FOR PROPOSING TO MAKE THE ORDER**

The County Council in exercise of their powers under the Road Traffic Regulation Act 1984, propose to introduce a permanent Order the effect of which will be to introduce lengths of prohibition of waiting at all times (double yellow lines) on sections of both sides of Findon Road from its junction with Fernhurst Close northwards for a distance of approx.. 60 metres.

Local residents have reported numerous incidences where inconsiderate parking on sections of the carriageway, footway and verges of Findon Road, north of Fernhurst Close, obstructs the road. This causes access issues for refuse vehicles and has resulted in emergency services delays attending incidents. There has been an increase in the number of obstructions and road safety issues being reported and incidents of damage sustained to residents' vehicles.

A TRO to resolve this issue was prioritised for progression as part of the Councils works programme.

Findon Road is a narrow road with a lack of dedicated parking space. Indiscriminate parking has become commonplace affecting visibility for all road users to the detriment of traffic flow and restricting access.

The introduction of lengths of prohibition of waiting at all times (double yellow lines) on Findon Road, aims to deter parking on the narrower sections of Findon Road to prevent obstruction, improve forward visibility and aid traffic movements.

This Order is proposed for avoiding danger to persons or other traffic using the road or any other road or for preventing the likelihood of any such danger arising and for facilitating the passage on the road or any other road of any class of traffic (including pedestrians).

Plan Nos. TQ2537NES

shows the length of road, which is the subject of the proposed Order.

Director of Law & Assurance  
County Hall  
Chichester

Dated October 2021

**WEST SUSSEX COUNTY COUNCIL**  
**((CRAWLEY BOROUGH) (PARKING PLACES AND TRAFFIC REGULATION)**  
**(CONSOLIDATION) ORDER 2010**  
**(FINDON ROAD AMENDMENT) ORDER 202\***

West Sussex County Council in exercise of their powers under Sections 1 (1) 2 (1) and (2), 4 (2), 45, 46, 49 and 53 and Part IV of Schedule 9 of the Road Traffic Regulation Act 1984 "the Act" as amended and of all other enabling powers and after consultation with the chief officer of police in accordance with Part III of Schedule 9 to the Act hereby make the following Order:-


1. This Order shall come into operation on the 16<sup>th</sup> day of August 2021 and may be cited as "West Sussex County Council ((Crawley Borough) (Parking Places and Traffic Regulation) (Consolidation) Order 2010) (Findon Road Amendment) Order 202\*."
2. The "West Sussex County Council (Crawley Borough) (Parking Places and Traffic Regulation) (Consolidation) Order 2010" is hereby amended by the insertion into it of the plan specified in the First Schedule to this Order.

**FIRST SCHEDULE**  
**Plan to be inserted**

TQ2537NES (Sheet Issue No. 1)

THE COMMON SEAL of WEST SUSSEX	)
COUNTY COUNCIL was hereto affixed	)
	)
the                                  day of	)
in the presence of:	)(L.S)
	)
	)
Authorised Signatory	)

PAGE 1 OF 2: EXISTING RESTRICTIONS ONLY

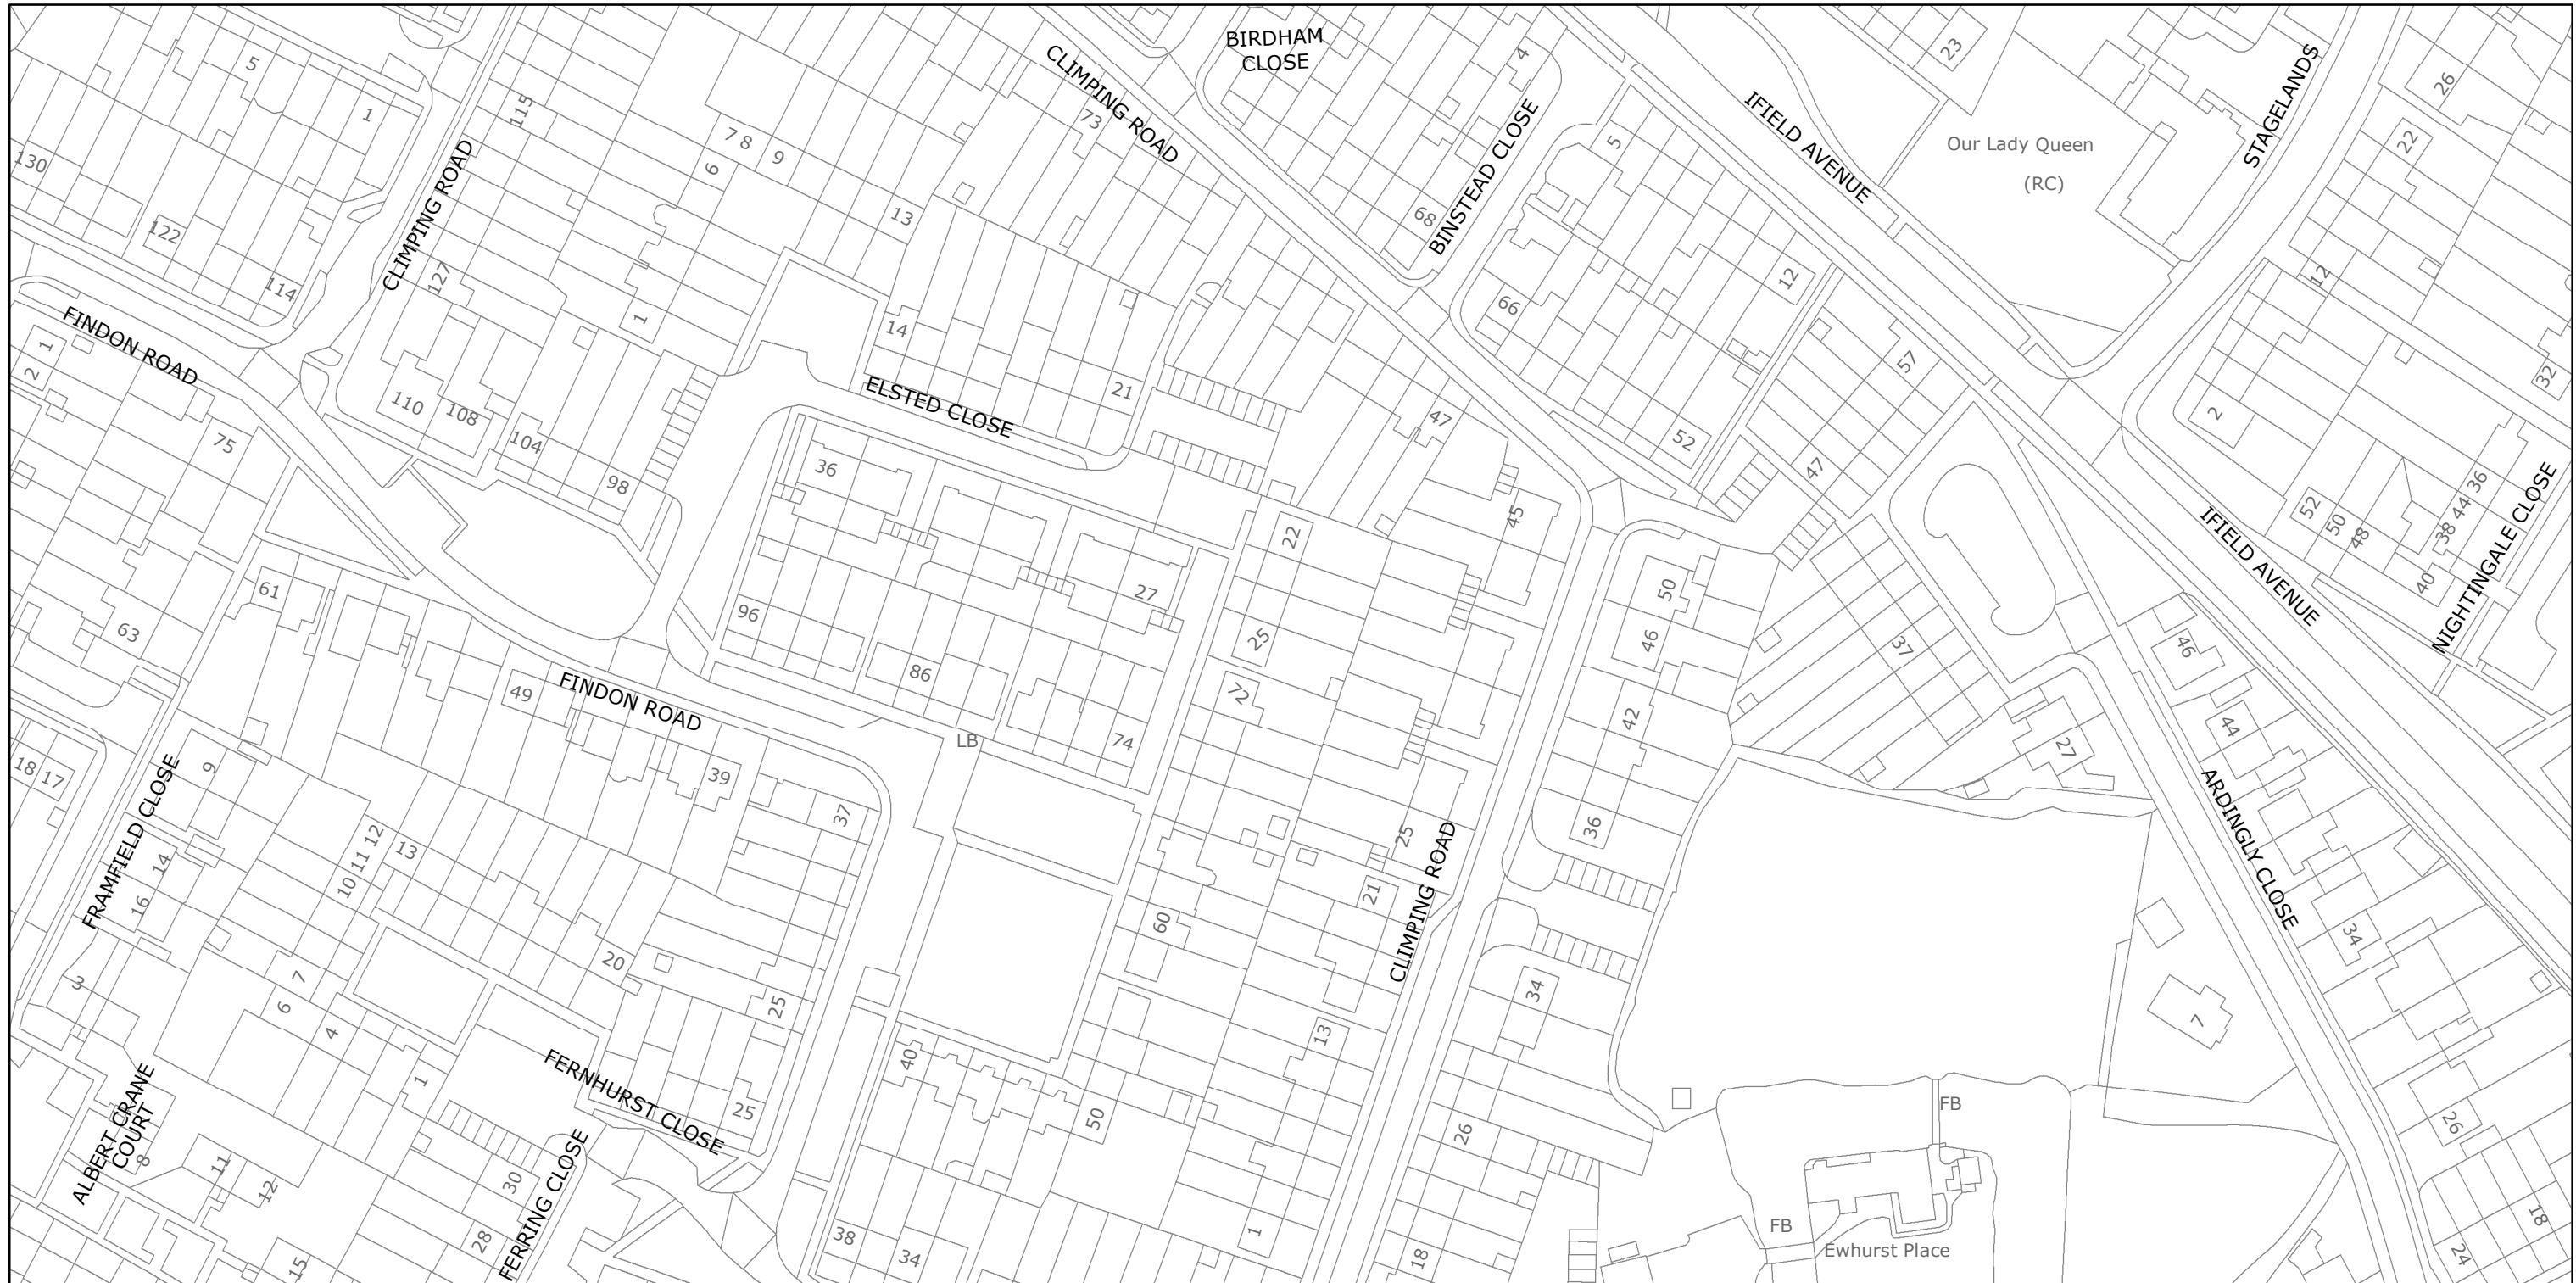

West Sussex County Council  
Highways & Transport  
The Grange  
Tower Street  
Chichester  
West Sussex  
PO19 1RH

CRAWLEY BOROUGH: IFIELD AND  
LANGLEY GREEN & TUSHMORE WARDS

NO EXISTING WAITING RESTRICTIONS


TILE REF NO:  
TQ2537NES

SHEET ISSUE NO  
SHEET ACTIVE FROM -



SCALE:  
1:1250  
at A3 size

PAGE 2 OF 2: PROPOSED CHANGES TO RESTRICTIONS (CIRCLED)

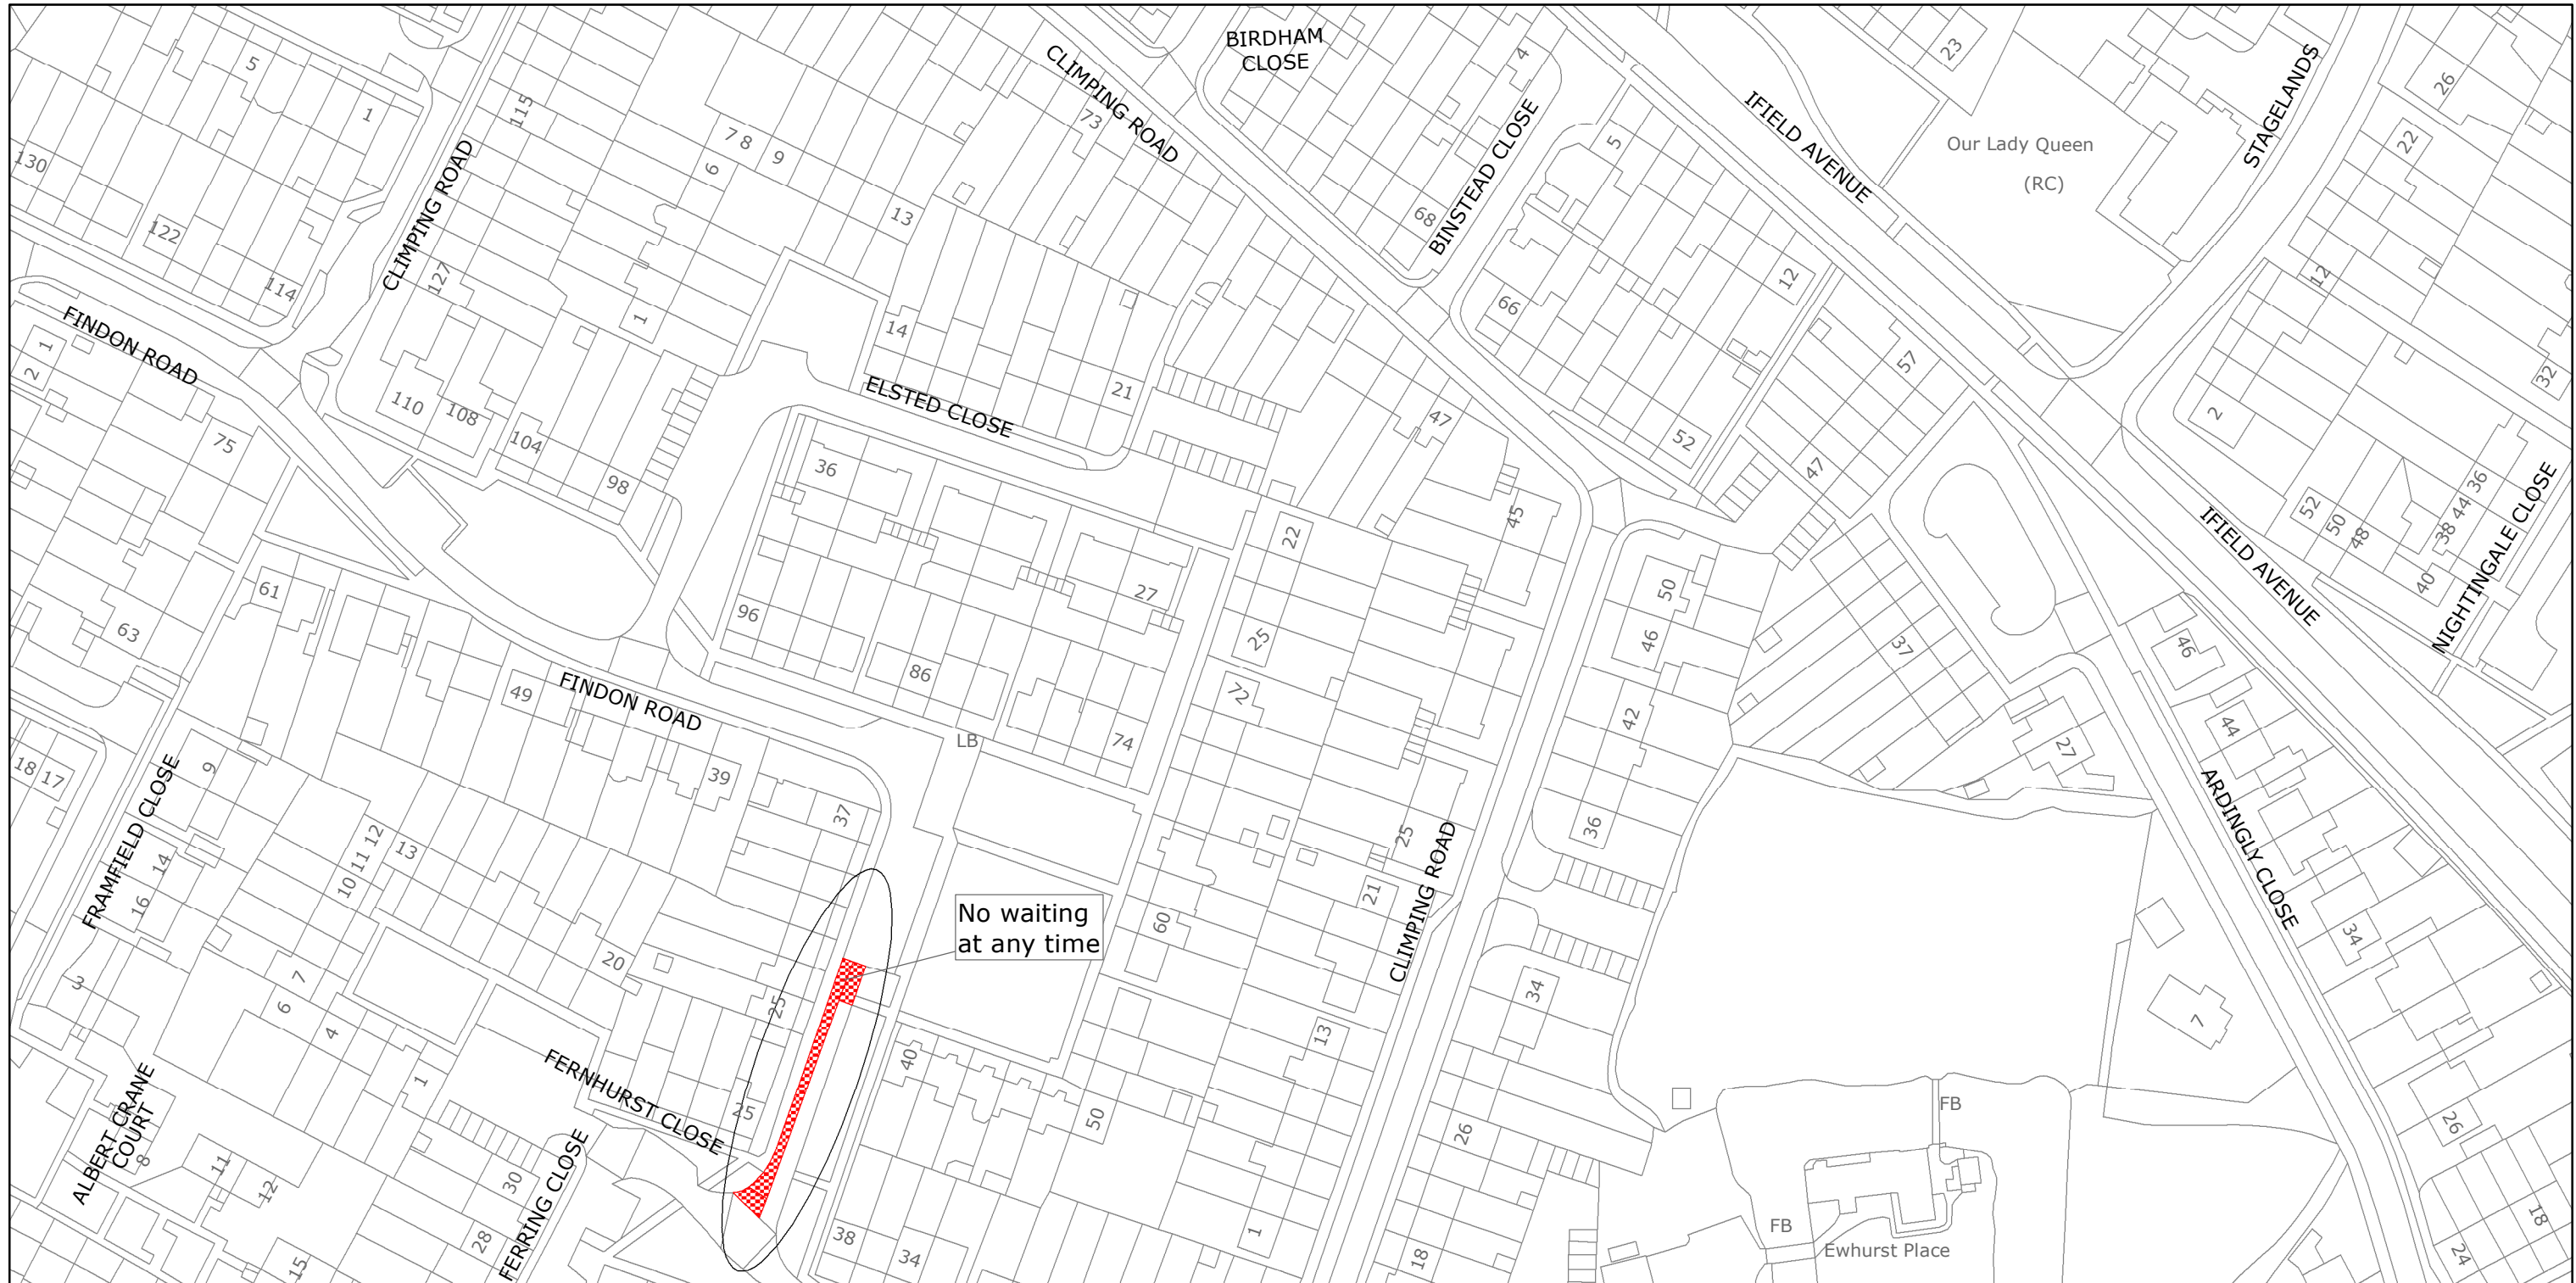

West Sussex County Council  
 Highways & Transport  
 The Grange  
 Tower Street  
 Chichester  
 West Sussex  
 PO19 1RH

CRAWLEY BOROUGH: IFIELD AND  
 LANGLEY GREEN & TUSHMORE WARDS

PROPOSED WAITING RESTRICTIONS (16.08.2021)

TILE REF NO:  
**TQ2537NES**

SHEET ISSUE NO 1\_CRW2101  
 SHEET ACTIVE FROM - DD.MM.YYYY



SCALE:  
 1:1250  
 at A3 size

Reproduced from or based upon 2021 Ordnance Survey mapping with permission of the Controller of HMSO (c) Crown Copyright reserved.  
 Unauthorised reproduction infringes Crown copyright and may lead to prosecution or civil proceedings West Sussex County Council Licence No. 100018485