

TRAFFIC REGULATION ORDER (TRO) CONSULTATION

CRW2102RC – Martyrs Avenue, Crawley

22/9/21 – 20/10/21

Contents

Notice	Page 2
Statement of Reasons	Page 3
Draft Order	Page 4
Plan "c_crawleytq2638sen_2" - existing restrictions	Page 5
Plan "c_crawleytq2638sen_2" - proposals	Page 6

WEST SUSSEX COUNTY COUNCIL
((CRAWLEY BOROUGH) (PARKING PLACES AND TRAFFIC REGULATION)
(CONSOLIDATION) ORDER 2010)
(MARTYRS AVENUE AMENDMENT) ORDER 202*

NOTICE is hereby given that West Sussex County Council propose to make a permanent Order under the provisions of the Road Traffic Regulation Act 1984, the effect of which will be to introduce: _

- (i) lengths of prohibition of waiting at all times (double yellow lines) on sections of the south-west side of Martyrs Avenue in and around it's junction with Beckett Lane and extending east of the junction with Becketts Lane for a distance of 50 metres; and
- (ii) a disabled bay on the north-west side of Martyrs Avenue opposite the Becketts Lane junction

The consultation for this proposal will start on 22 September 2021 and, AT THAT TIME, full details of the proposal in this Notice can be viewed on our website www.westsussex.gov.uk/tro. The [website](#) includes a response form for comments or objections.

Due to current social distancing requirements, paper copies of documents will not be available to view in council offices or libraries. People without access to a computer who wish to view details of the scheme should telephone the West Sussex County Council Contact Centre on 01243 642105 to receive the documents by post.

Any objections or comments about the proposal must be received by 20 October 2021. These may be sent via the response form on the website, in writing to: TRO Team, West Sussex County Council, The Grange, Tower Street, Chichester, PO19 1RH; or by e-mail to: tro.team@westsussex.gov.uk. All correspondence should be addressed to the undersigned, quoting the reference TRO/CRW2102/RC. Only correspondence including a full name and address will be considered.

Dated this 22 September 2021

Director of Law & Assurance
County Hall
Chichester

WEST SUSSEX COUNTY COUNCIL
((CRAWLEY BOROUGH) (PARKING PLACES AND TRAFFIC REGULATION)
(CONSOLIDATION) ORDER 2010)
(MARTYRS AVENUE AMENDMENT) ORDER 202*

STATEMENT OF REASONS FOR PROPOSING TO MAKE THE ORDER

The County Council in exercise of their powers under the Road Traffic Regulation Act 1984, propose to introduce a permanent Order the effect of which will be to introduce:-

- (i) lengths of prohibition of waiting at all times (double yellow lines) on sections of the south-west side of Martyrs Avenue in and around it's junction with Beckett Lane and extending east of the junction with Becketts Lane for a distance of 50 metres; and
- (ii) a disabled bay on the north-west side of Martyrs Avenue opposite the Becketts Lane junction

Local residents have reported numerous incidences where vehicles parking on the bend of Martyrs Avenue are creating safety and visibility issues for drivers and pedestrians in the vicinity of Beckett Lane. Vehicles are obstructing visibility for drivers exiting the Beckett Lane junction and parking on the footway obstructing pedestrian access.

A TRO to resolve this issue was prioritised for progression as part of the Councils works programme.

It is acknowledged that pressure for parking in Martyrs Avenue is high due to its proximity to Langley Green hospital, County Oak retail park, Manor Royal business district and Langley Green mosque.

The introduction of lengths of prohibition of waiting at all times (double yellow lines) on the junction of Martyrs Avenue and Bennett Road and on the bend aims to reinforce Highway Code Rule 243, improve forward visibility and the freeflow of traffic

Due to the proposed waiting restrictions it is considered appropriate to formalise the disabled bay opposite the Martyrs Avenue/Bennett Road junction to ensure access and egress is not compromised

This Order is proposed for avoiding danger to persons or other traffic using the road or any other road or for preventing the likelihood of any such danger arising and for facilitating the passage on the road or any other road of any class of traffic (including pedestrians).

Plan Nos. TQ2638SEN

shows the length of road, which is the subject of the proposed Order.

Director of Law & Assurance
County Hall
Chichester

Dated October 2021

WEST SUSSEX COUNTY COUNCIL
((CRAWLEY BOROUGH) (PARKING PLACES AND TRAFFIC REGULATION)
(CONSOLIDATION) ORDER 2010)
(MARTYRS AVENUE AMENDMENT) ORDER 202*

West Sussex County Council in exercise of their powers under Sections 1 (1) 2 (1) and (2), 4 (2), 45, 46, 49 and 53 and Part IV of Schedule 9 of the Road Traffic Regulation Act 1984 "the Act" as amended and of all other enabling powers and after consultation with the chief officer of police in accordance with Part III of Schedule 9 to the Act hereby make the following Order:-

1. This Order shall come into operation on the 16th day of August 2021 and may be cited as "West Sussex County Council ((Crawley Borough) (Parking Places and Traffic Regulation) (Consolidation) Order 2010) (Martyrs Avenue Amendment) Order 202*."
2. The "West Sussex County Council (Crawley Borough) (Parking Places and Traffic Regulation) (Consolidation) Order 2010" is hereby amended by the deletion from it of the plan specified in the First Schedule to this Order and the substitution of the plan attached in the Second Schedule to this Order.


FIRST SCHEDULE
Plan to be deleted

TQ2638SEN (Sheet Issue No. 5)

SECOND SCHEDULE
Plan to be substituted
(as attached)

TQ2638SEN (Sheet Issue No. 6)

THE COMMON SEAL of WEST SUSSEX)	
COUNTY COUNCIL was hereto affixed)	
)	
the)	
day of)	
in the presence of:)(L.S)	
)	
)	
)	
Authorised Signatory)	

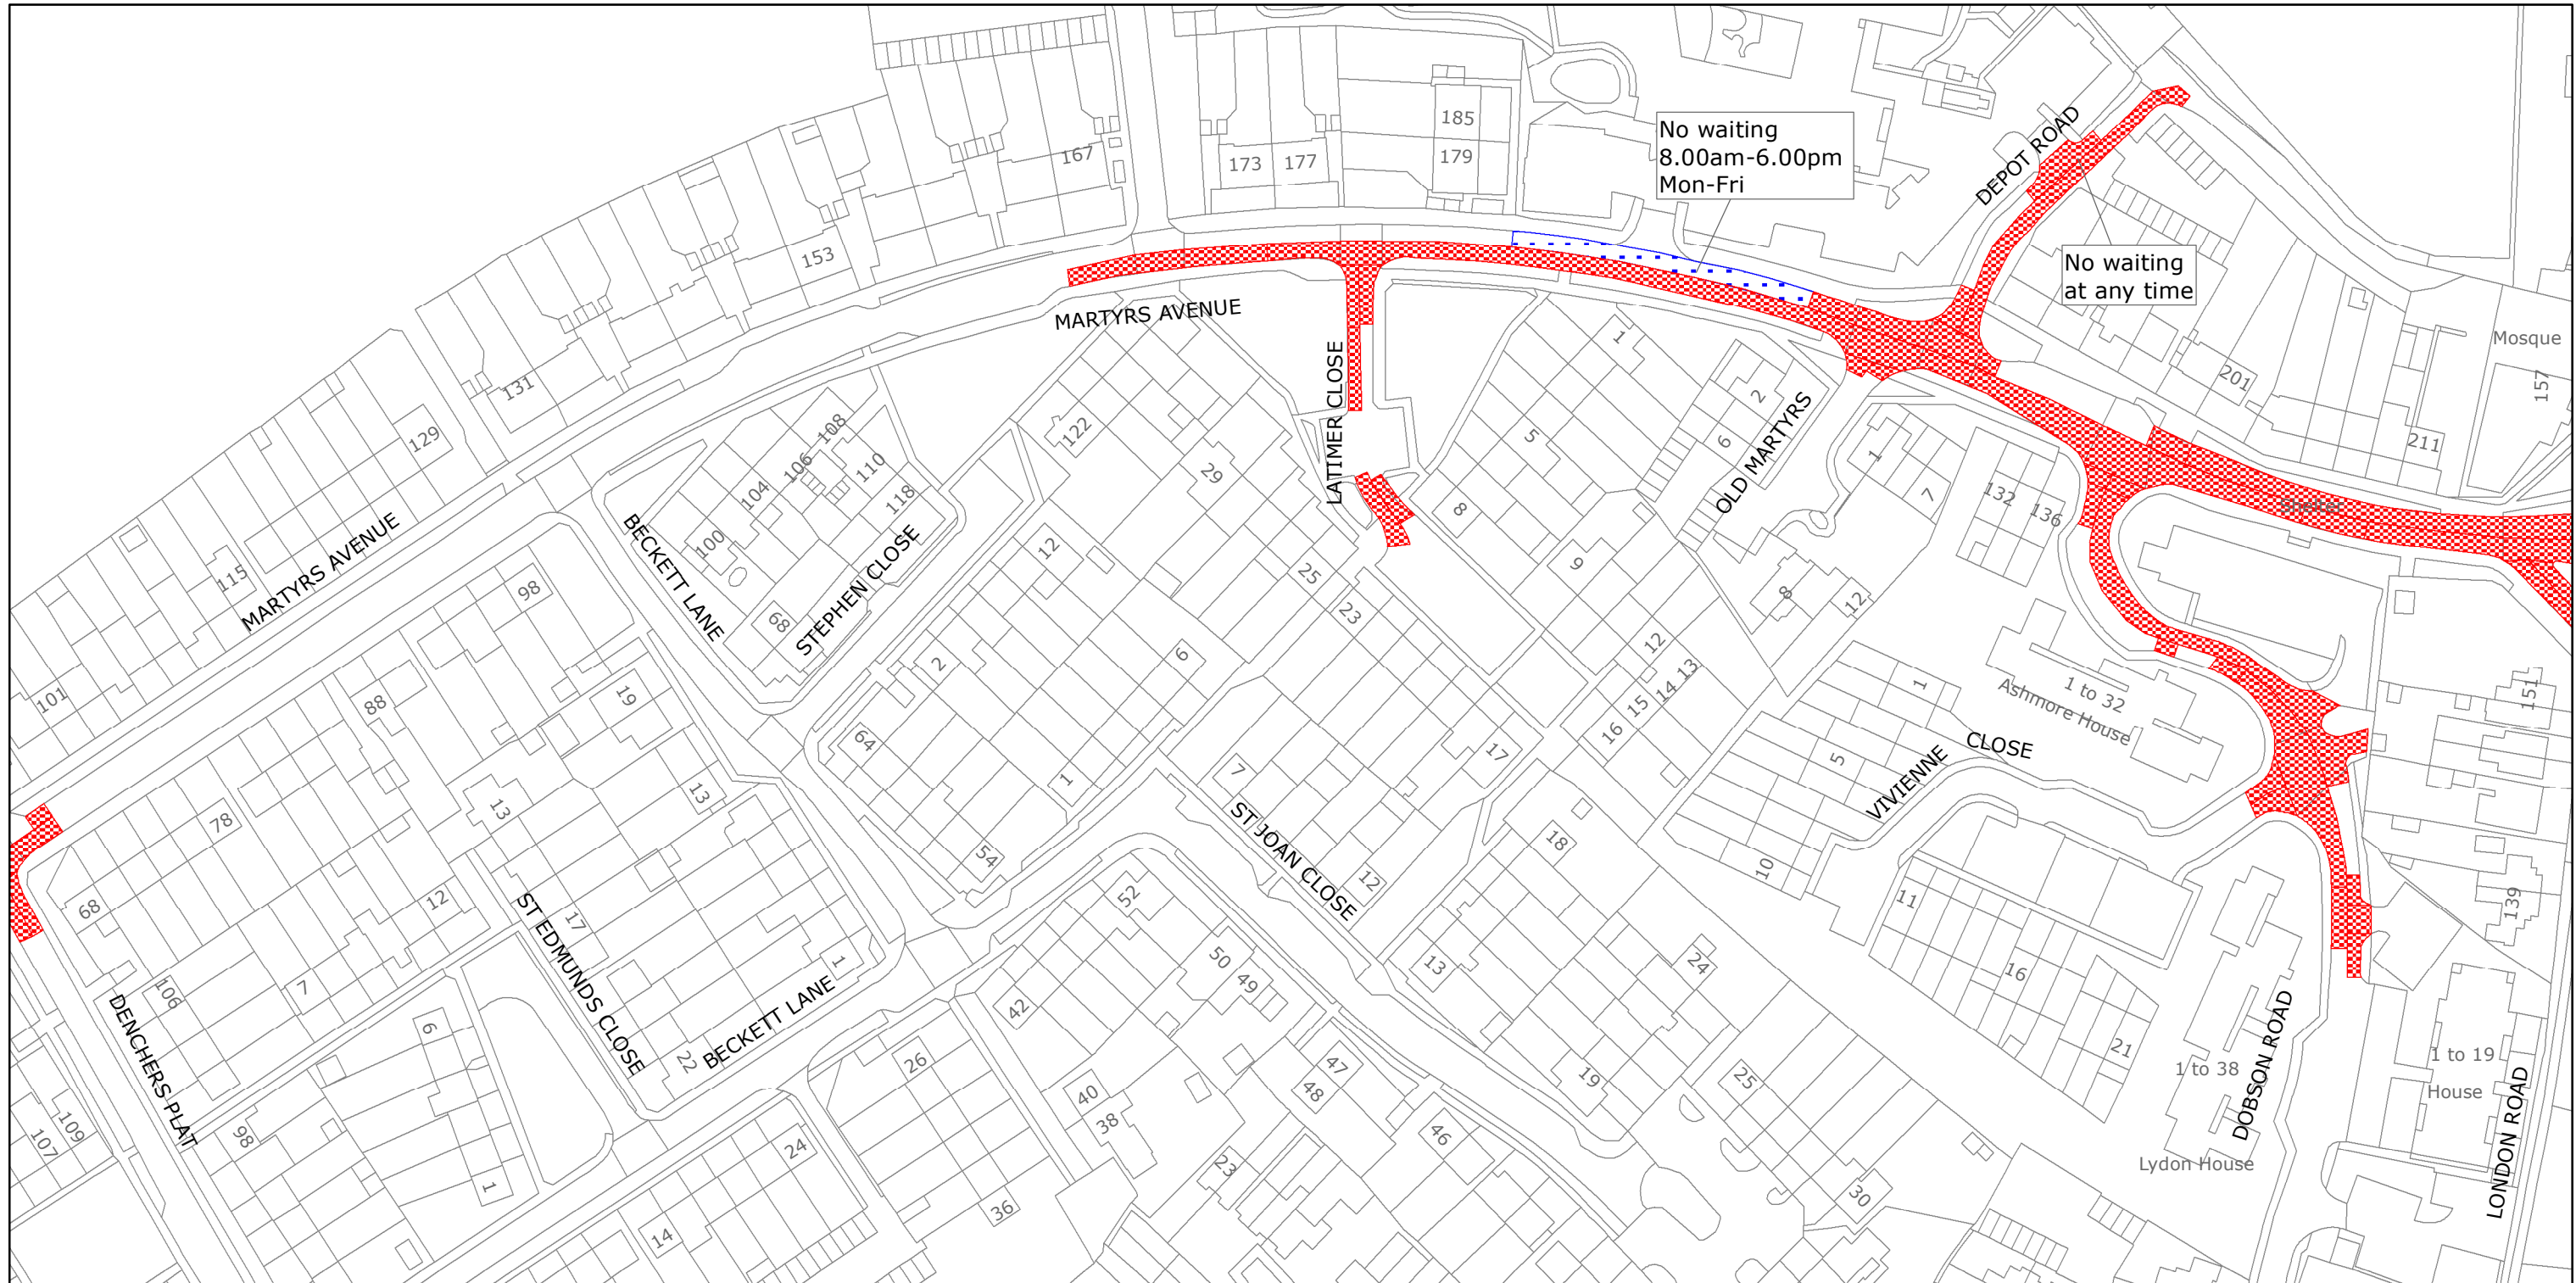

West Sussex County Council
 Highways & Transport
 The Grange
 Tower Street
 Chichester
 West Sussex
 PO19 1RH

CRAWLEY BOROUGH: LANGLEY GREEN & TUSHMORE WARD
 WAITING RESTRICTIONS

Reproduced from or based upon 2021 Ordnance Survey mapping with permission of the Controller of HMSO (c) Crown Copyright reserved.
 Unauthorised reproduction infringes Crown copyright and may lead to prosecution or civil proceedings West Sussex County Council Licence No. 100018485


TILE REF NO:
 TQ2638SEN

SHEET ISSUE NO 5
 SHEET ACTIVE FROM - 16.08.2021



SCALE:
 1:1250
 at A3 size

PAGE 2 OF 2: PROPOSED CHANGES TO RESTRICTIONS (CIRCLED)

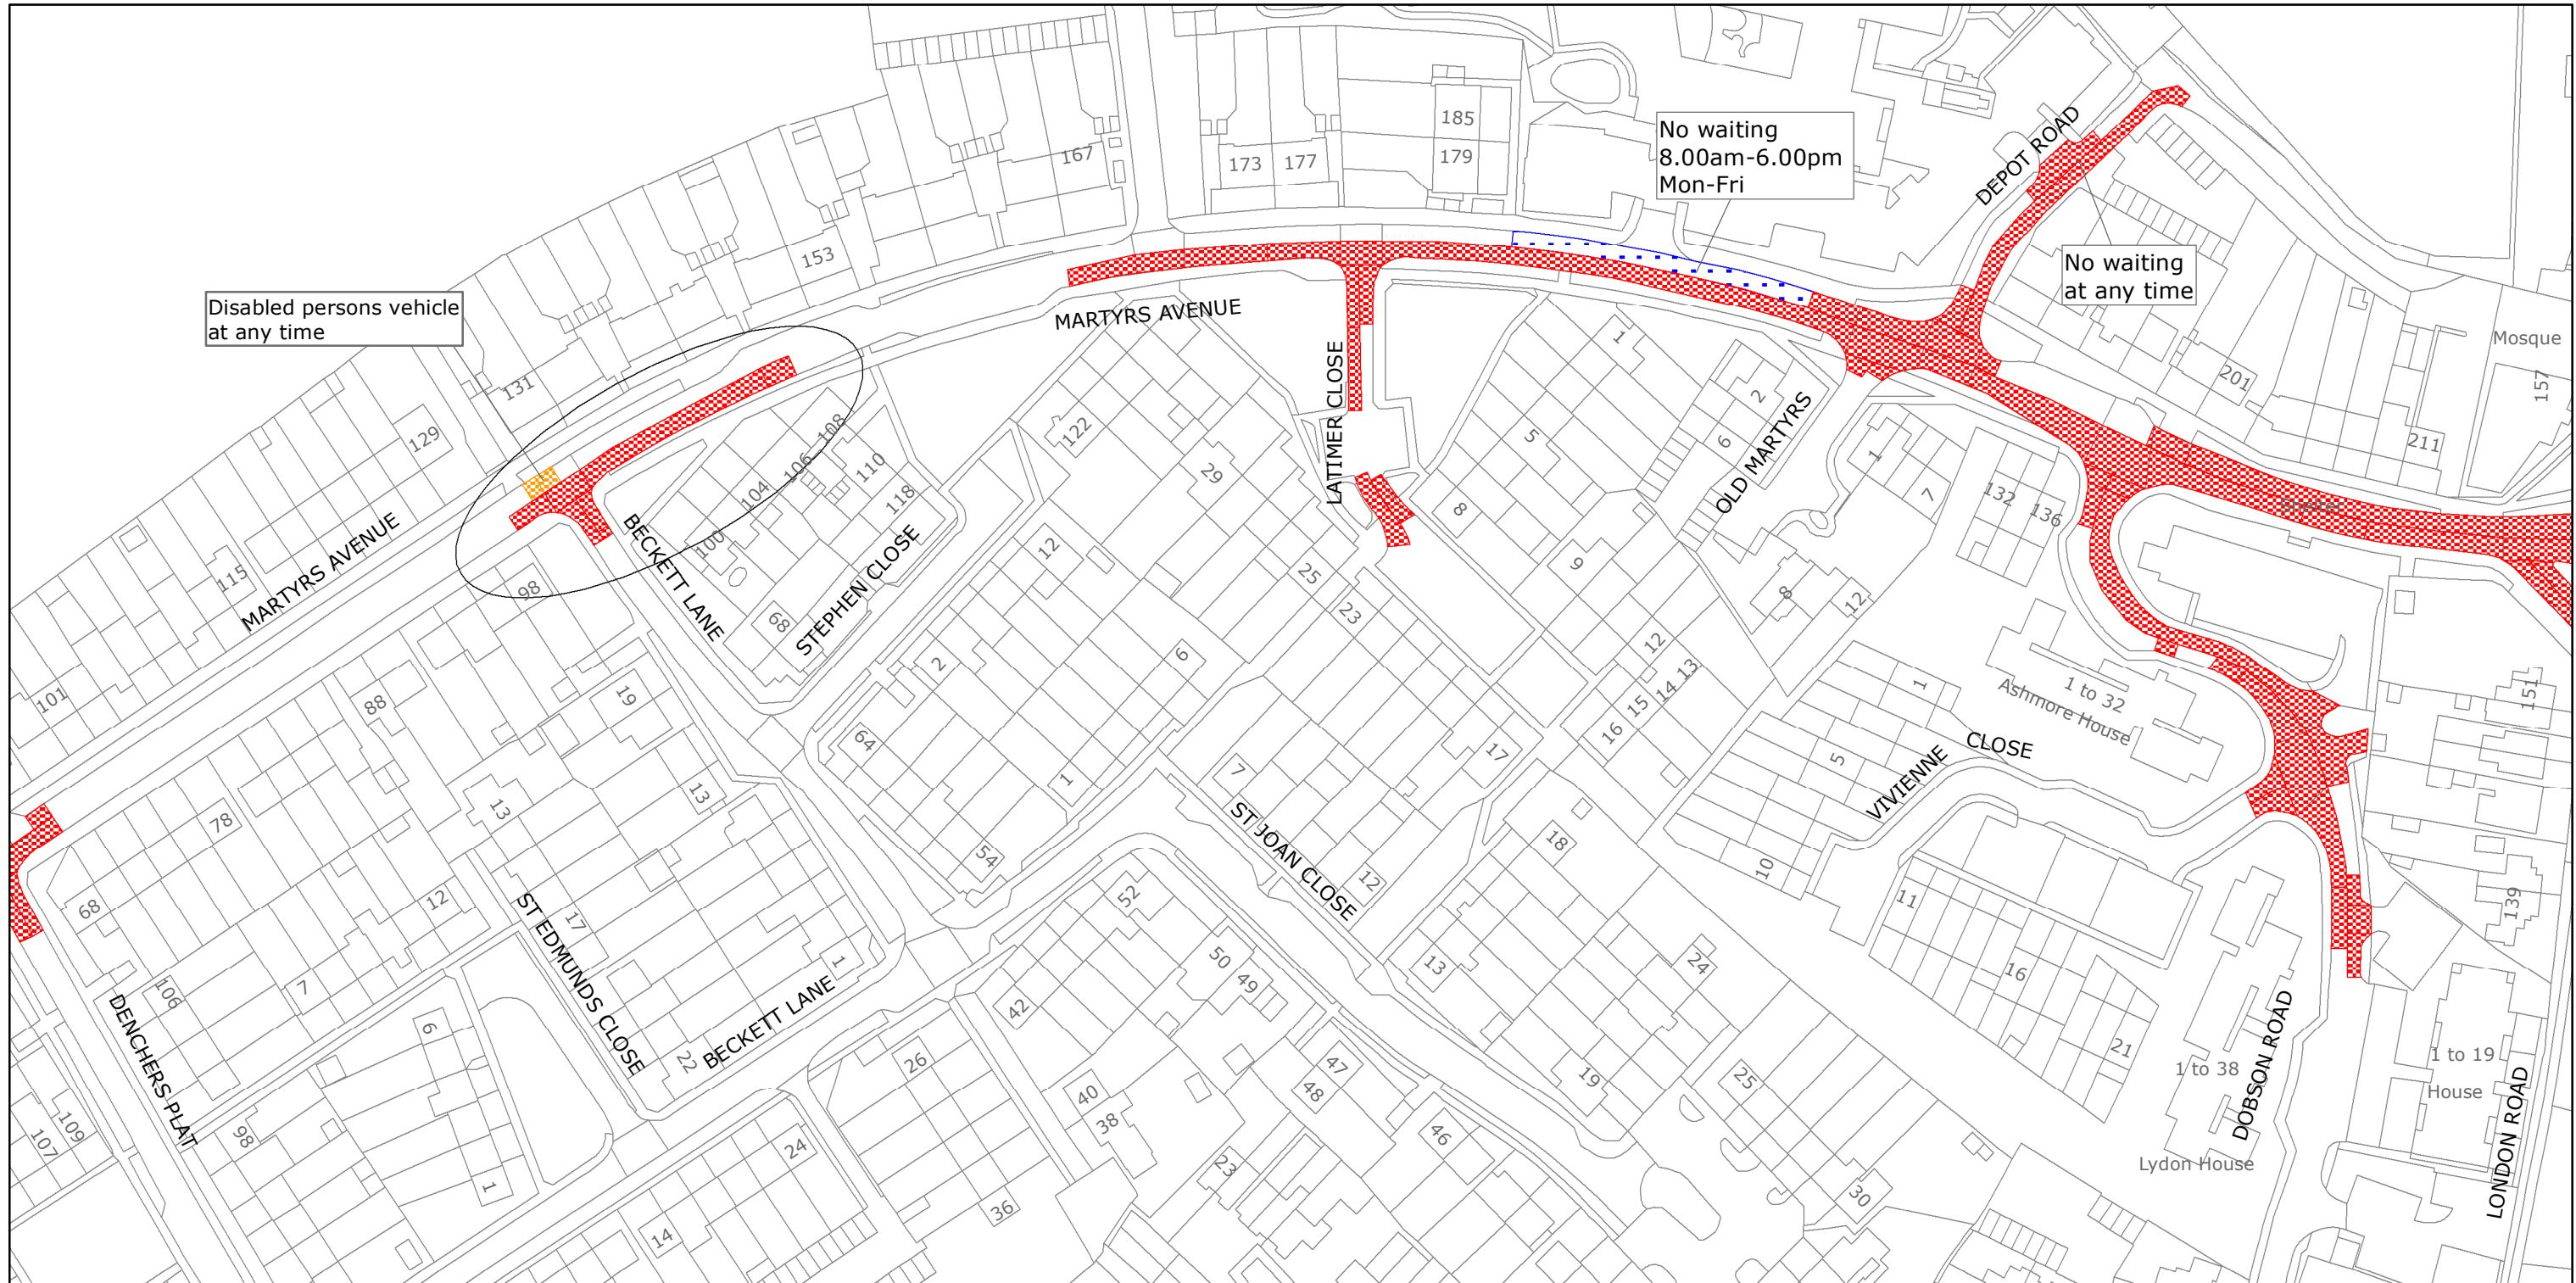

West Sussex County Council
 Highways & Transport
 The Grange
 Tower Street
 Chichester
 West Sussex
 PO19 1RH

CRAWLEY BOROUGH: LANGLEY GREEN & TUSHMORE WARD
 PROPOSED WAITING RESTRICTIONS (06.08.2021)

Reproduced from or based upon 2021 Ordnance Survey mapping with permission of the Controller of HMSO (c) Crown Copyright reserved.
 Unauthorised reproduction infringes Crown copyright and may lead to prosecution or civil proceedings West Sussex County Council Licence No. 100018485

TILE REF NO:
 TQ2638SEN

SHEET ISSUE NO 6a_CRW2102
 SHEET ACTIVE FROM - DD.MM.YYYY



SCALE:
 1:1250
 at A3 size