

**TRAFFIC REGULATION ORDER (TRO) CONSULTATION**

**HON2107RC – Needles Close, Horsham**

**22/9/21 – 20/10/21**

**Contents**

Notice	Page 2
Statement of Reasons	Page 3
Draft Order	Page 4
Plan "c_horshamtq1630ses_3" - existing restrictions	Page 5
Plan "c_horshamtq1630ses_3" - proposals	Page 6

**\zWEST SUSSEX COUNTY COUNCIL**  
**((HORSHAM DISTRICT) (PARKING PLACES AND TRAFFIC REGULATION)**  
**(CONSOLIDATION NO. 2) ORDER 2006)**  
**(NEEDLES CLOSE AMENDMENT) ORDER 2021**

**NOTICE** is hereby given that West Sussex County Council propose to make permanent Orders under the provisions of the Road Traffic Regulation Act 1984, the effect of which will be to introduce lengths of prohibition of waiting at all times (double yellow lines) on sections of both sides of Needles Close

The consultations for these proposals will start on 23 September 2021 and, AT THAT TIME, full details of the proposals in this Notice can be viewed on our website [www.westsussex.gov.uk/tro](http://www.westsussex.gov.uk/tro). The [website](#) includes a response form for comments or objections.

Due to current social distancing requirements, paper copies of documents will not be available to view in council offices or libraries. People without access to a computer who wish to view details of the scheme should telephone the West Sussex County Council Contact Centre on 01243 642105 to receive the documents by post.

Any objections or comments about these proposals must be received by 21 October 2021. These may be sent via the response form on the website, in writing to: TRO Team, West Sussex County Council, The Grange, Tower Street, Chichester, PO19 1RH; or by e-mail to: [tro.consultation@westsussex.gov.uk](mailto:tro.consultation@westsussex.gov.uk). All correspondence should be addressed to the undersigned, quoting the reference TRO/HON2107/RC. Only correspondence including a full name and address will be considered.

Dated this 23 September 2021

Director of Law & Assurance  
County Hall  
Chichester

**WEST SUSSEX COUNTY COUNCIL**  
**((HORSHAM DISTRICT) (PARKING PLACES AND TRAFFIC REGULATION**  
**(CONSOLIDATION NO. 2) ORDER 2006)**  
**(NEEDLES CLOSE AMENDMENT) ORDER 2021**

**STATEMENT OF REASONS FOR PROPOSING TO MAKE THE ORDER**

The County Council in exercise of their powers under the Road Traffic Regulation Act 1984, propose to introduce a permanent Order the effect of which will be to introduce lengths of prohibition of waiting at all times (double yellow lines) on sections of both sides of Needles Close

Needles Close is a residential cul-de-sac accessed from Blackbridge Lane. Local residents have reported that parking in Needles Close reduces carriageway width to a single lane creating access difficulties and requiring refuse vehicles to drive on the grass verge causing damage. The Cabinet Member for Highways & Infrastructure approved proposals for Needles Close be included in the 2021/22 TRO works programme.

It is proposed to introduce double yellow lines on both sides of Needles Close from its junction with Blackbridge Lane for a distance of 35 metres and continuing on the north side of the east-west section of Needles Close for a distance of 20 metres. This will remove the obstruction caused by parked vehicles and better manage access and egress for vehicles, including refuse vehicles.

This Order is proposed for avoiding danger to persons or traffic using the road and to facilitate the passage on the road of any class of traffic, for facilitating the passage on the road of any class of vehicle (including pedestrians) and for preserving or improving the amenity of the area through which the road runs.

Plan No. TQ1630SES

shows the lengths of road, which are the subject of the proposed Order.

Director of Law & Assurance  
County Hall  
Chichester

September 2021

**WEST SUSSEX COUNTY COUNCIL**  
**((HORSHAM DISTRICT) (PARKING PLACES AND TRAFFIC REGULATION**  
**(CONSOLIDATION NO. 2) ORDER 2006)**  
**(NEEDLES CLOSE AMENDMENT) ORDER 2021**

West Sussex County Council in exercise of their powers under Sections 1 (1) 2 (1) and (2), 4 (2), 45, 46, 49 and 53 and Part IV of Schedule 9 of the Road Traffic Regulation Act 1984 "the Act" as amended and of all other enabling powers and after consultation with the chief officer of police in accordance with Part III of Schedule 9 to the Act hereby make the following Order:-

1. This Order shall come into operation on the X day of X 2021 and may be cited as "West Sussex County Council ((Horsham District) (Parking Places and Traffic Regulation) (Consolidation No. 2) Order 2006) (Needles Close Amendment) Order 2021."
2. The "West Sussex County Council (Horsham District) (Parking Places and Traffic Regulation) (Consolidation No.2) Order 2006" is hereby amended by the deletion from it of the plan in the First Schedule to this Order and the substitution into it of the plan attached in the Second Schedule to this Order.

**FIRST SCHEDULE**  
**Plan to be deleted**


TQ1630SES (Sheet Issue No. 4)

**SECOND SCHEDULE**  
**Plan to be substituted**  
**(as attached)**

TQ1630SES (Sheet Issue No. 5)

The COMMON SEAL of WEST SUSSEX	)
COUNTY COUNCIL was hereto affixed	)
	)
the	)
day of	)
in the presence of	) (L.S.)
	)
	)
	)
Authorised Signatory	)

PAGE 1 OF 2: EXISTING RESTRICTIONS ONLY

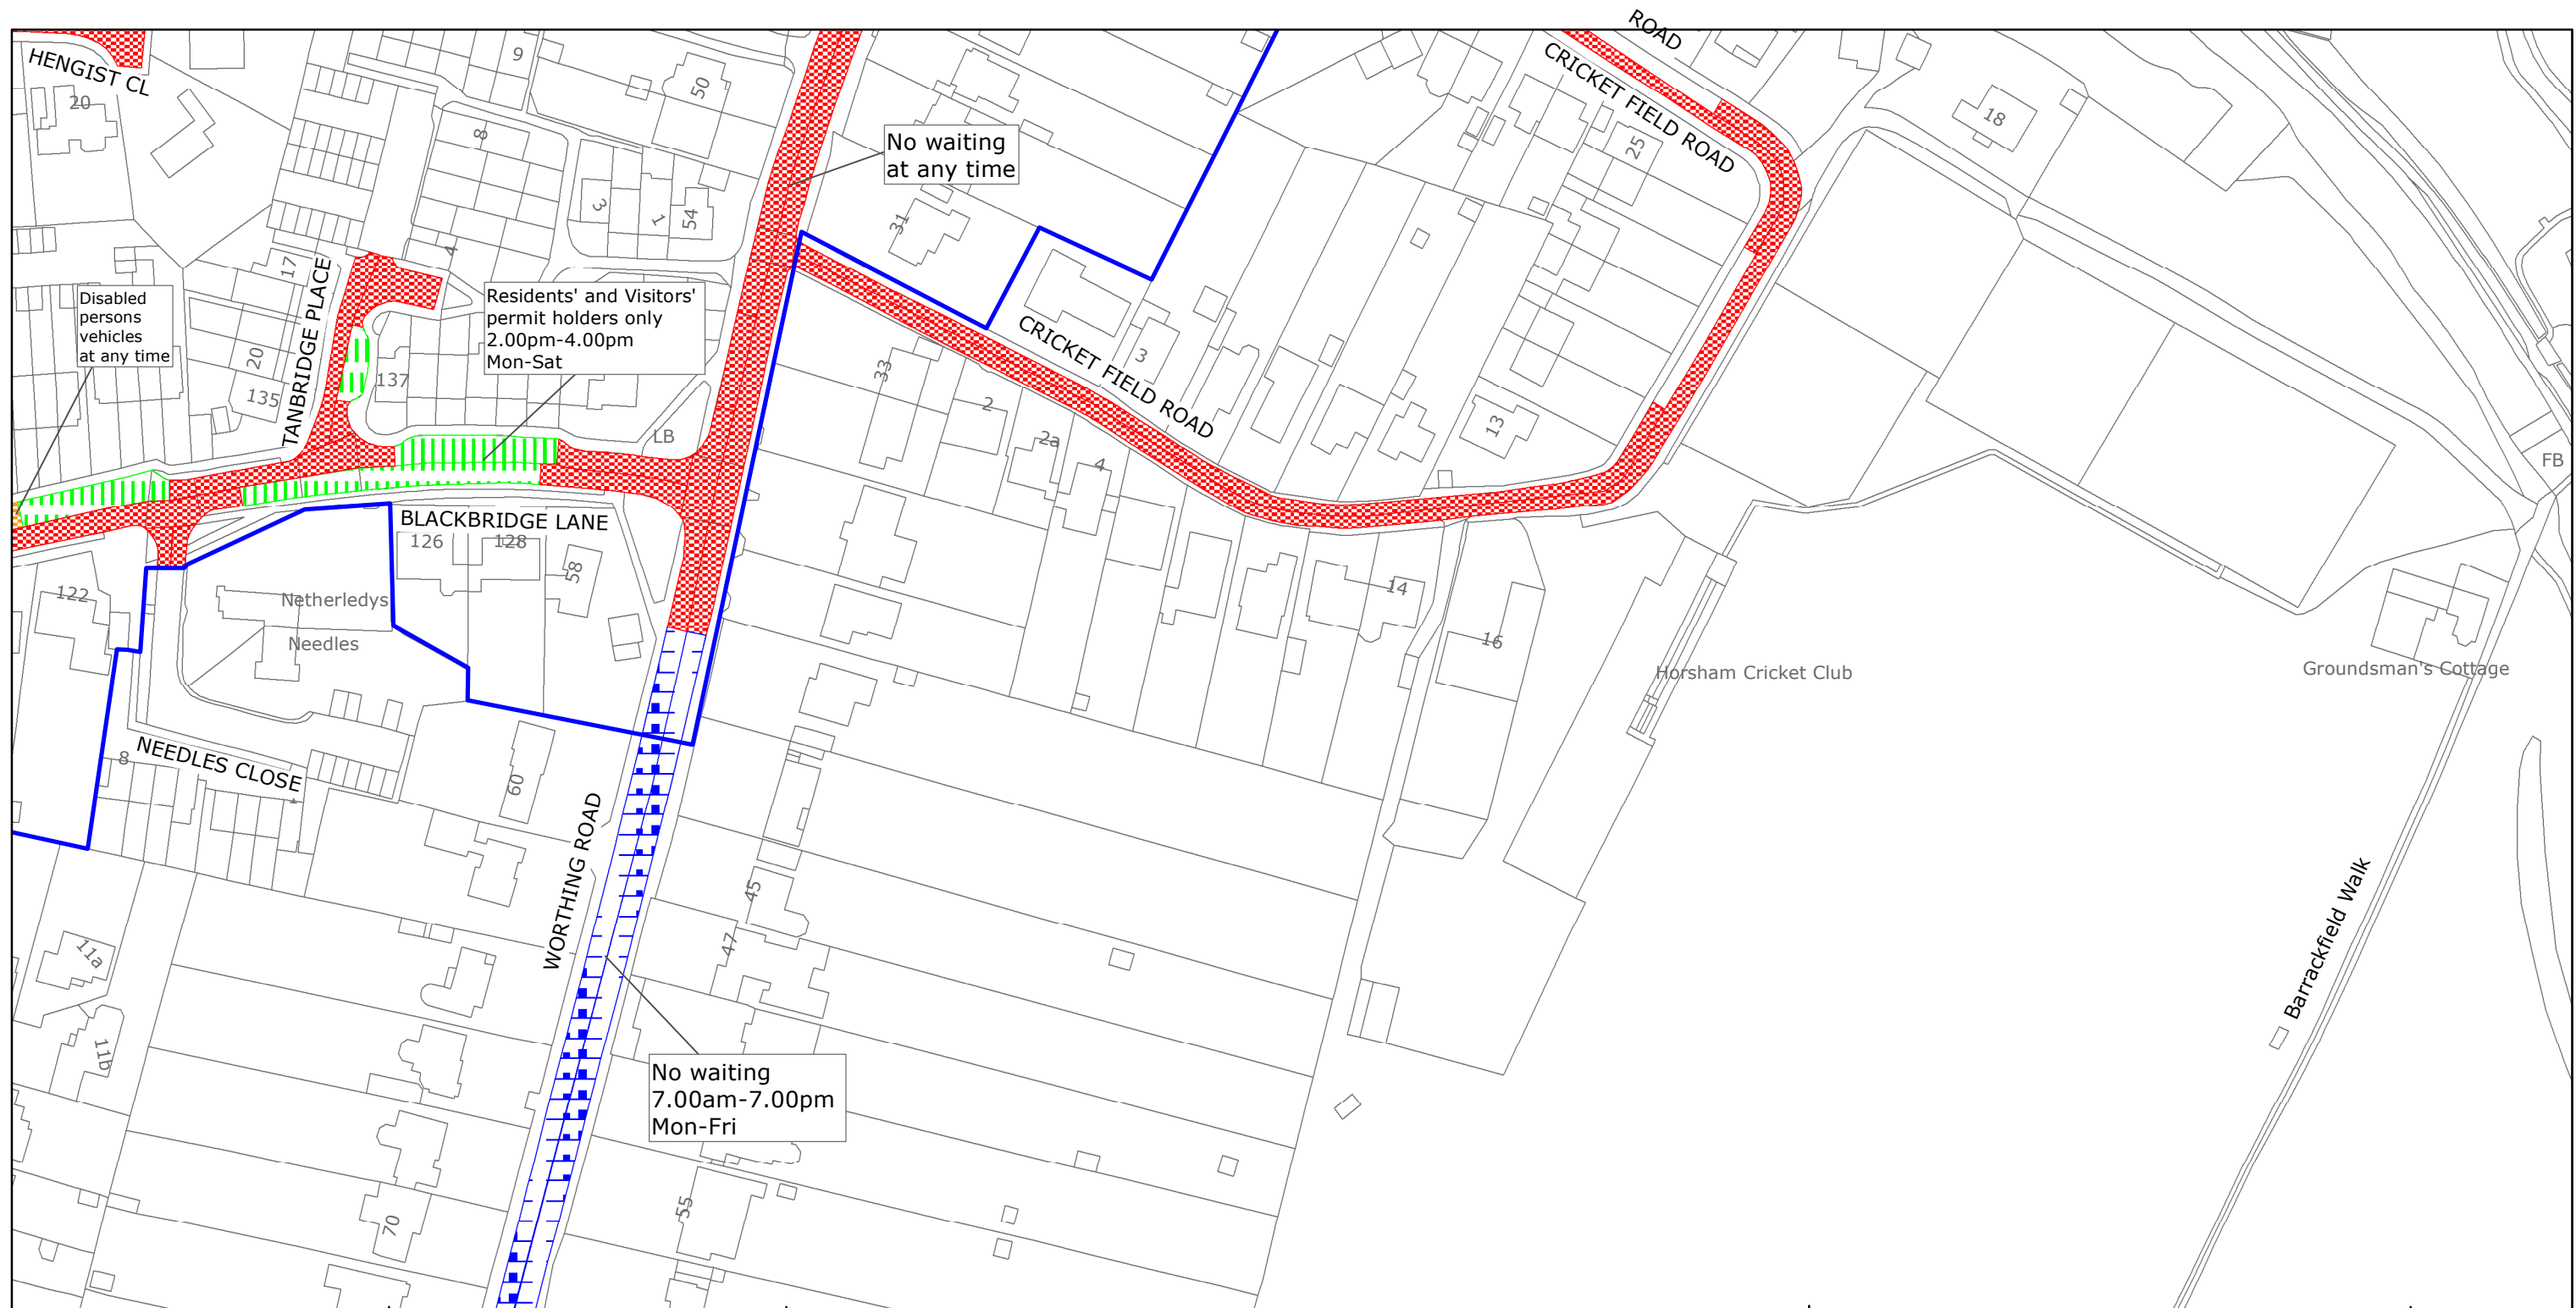

West Sussex County Council  
 Highways & Transport  
 The Grange  
 Tower Street  
 Chichester  
 West Sussex  
 PO19 1RH

HORSHAM DISTRICT: HORSHAM  
 WAITING RESTRICTIONS

TILE REF NO:  
 TQ1630SES


SHEET ISSUE NO 4  
 SHEET ACTIVE FROM - 03/04/2018



SCALE:  
 1:1250  
 at A3 size

Reproduced from or based upon 2018 Ordnance Survey mapping with permission of the Controller of HMSO (c) Crown Copyright reserved.  
 Unauthorised reproduction infringes Crown copyright and may lead to prosecution or civil proceedings West Sussex County Council Licence No. 100018485

PAGE 2 OF 2: PROPOSED CHANGES TO RESTRICTIONS (CIRCLED)

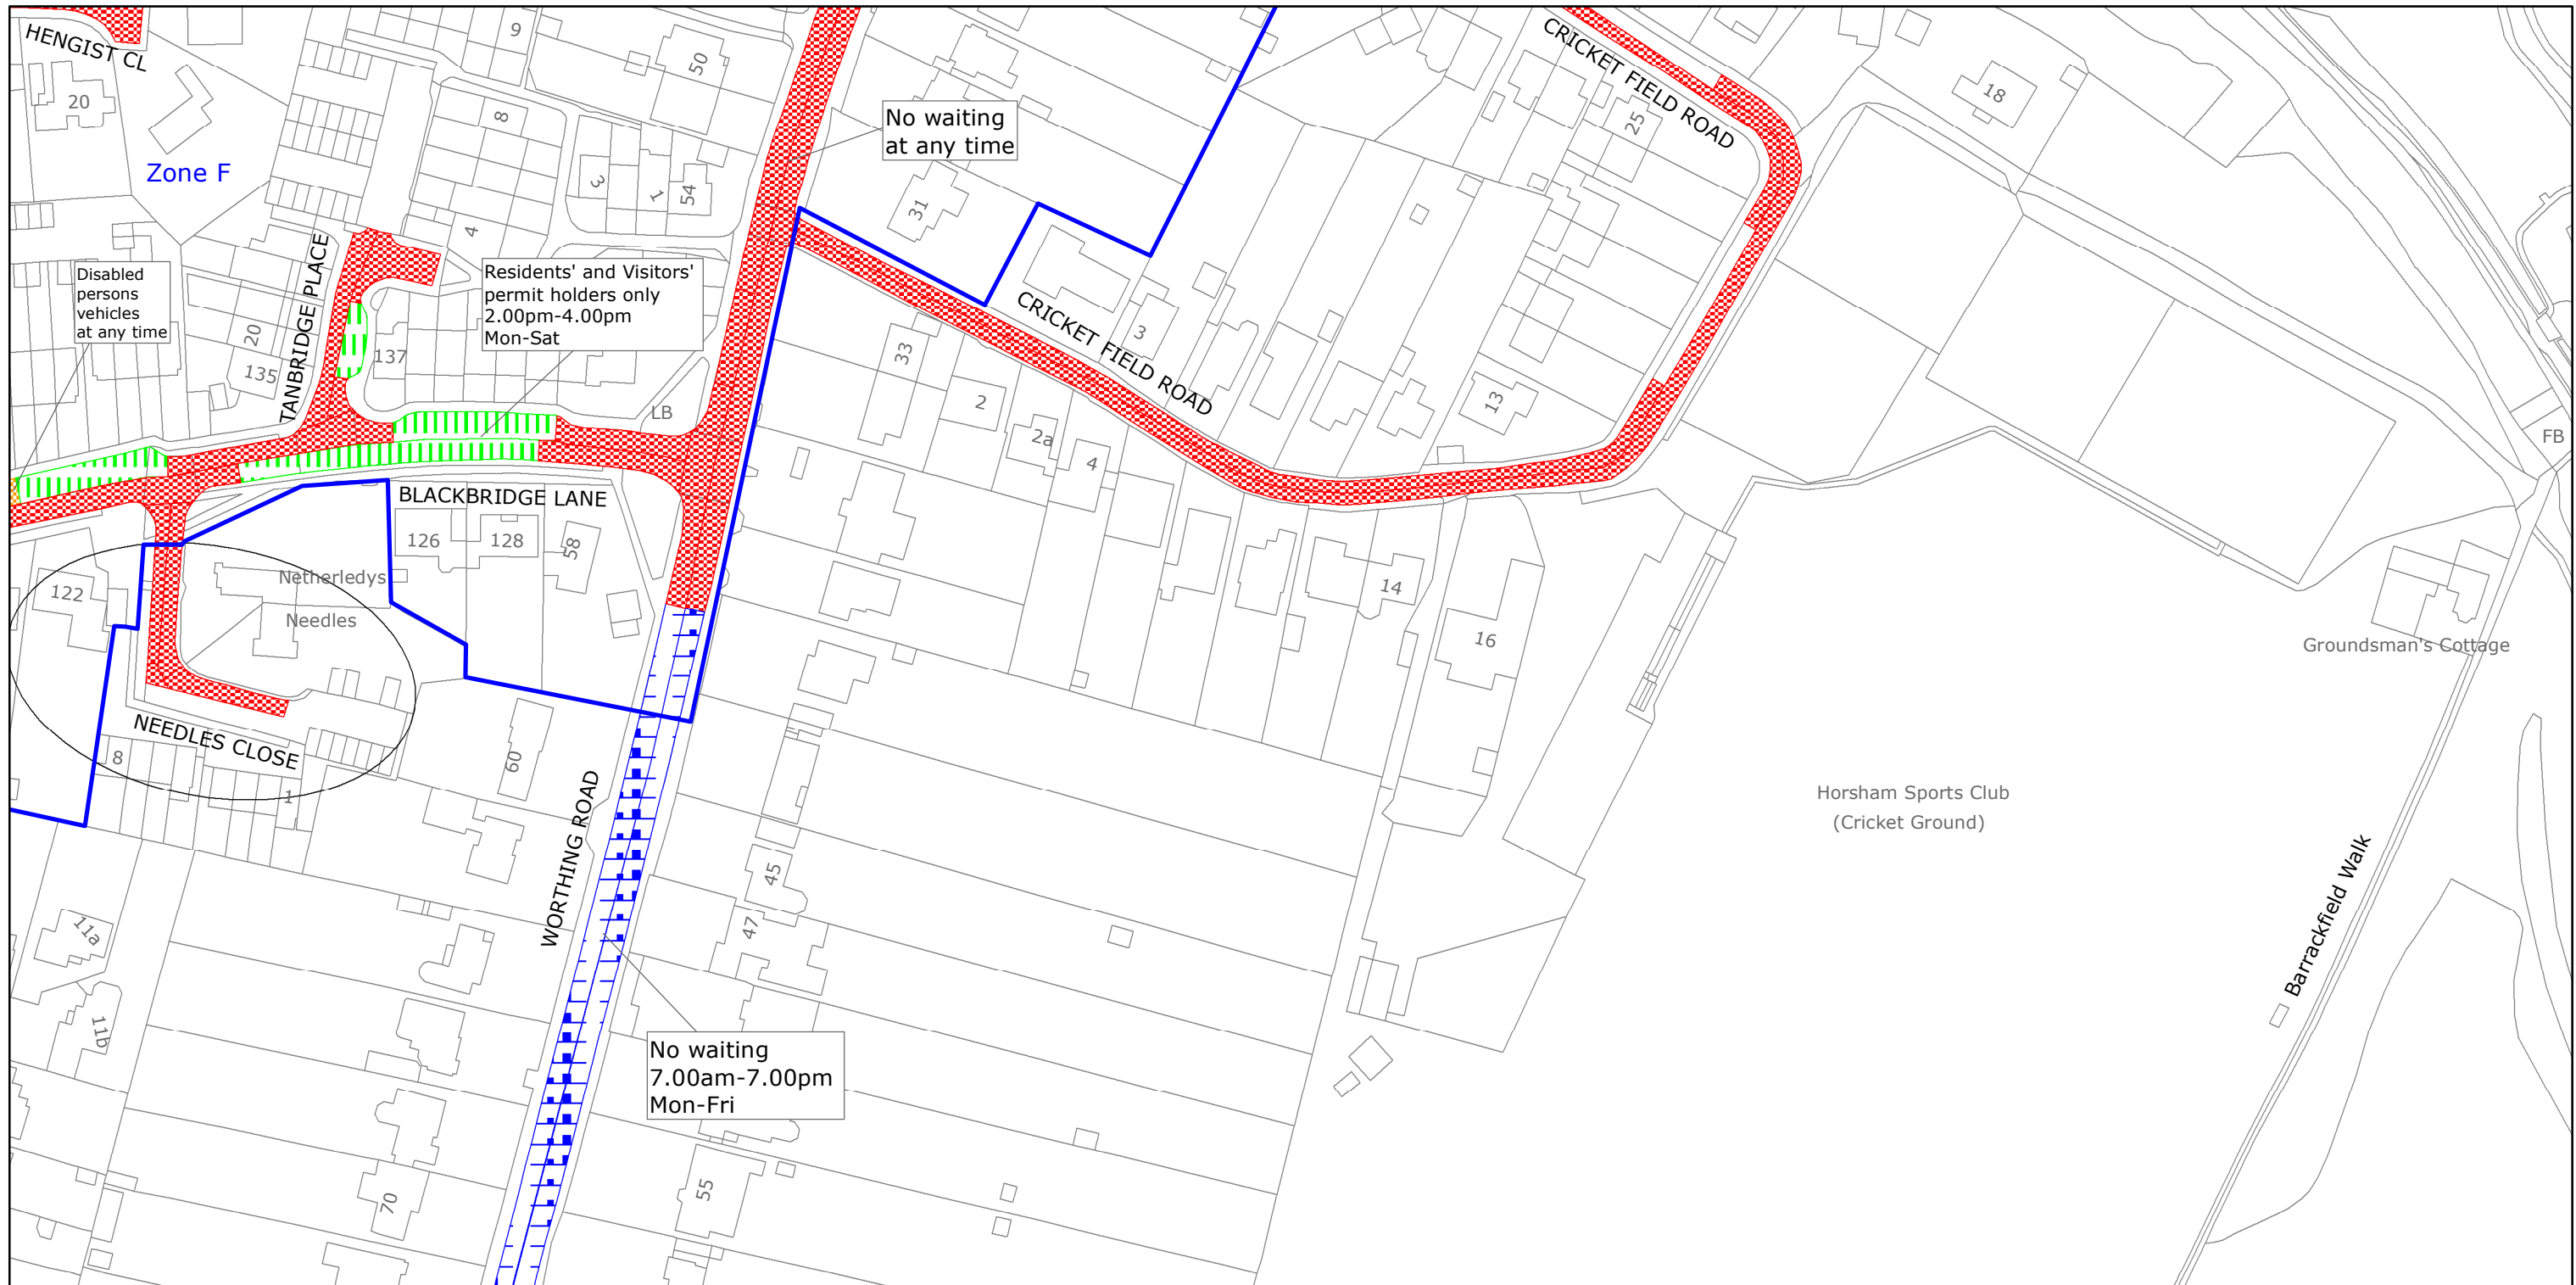

West Sussex County Council  
 Highways & Transport  
 The Grange  
 Tower Street  
 Chichester  
 West Sussex  
 PO19 1RH

HORSHAM DISTRICT: HORSHAM  
 PROPOSED WAITING RESTRICTIONS (12.07.2021)

Reproduced from or based upon 2021 Ordnance Survey mapping with permission of the Controller of HMSO (c) Crown Copyright reserved.  
 Unauthorised reproduction infringes Crown copyright and may lead to prosecution or civil proceedings West Sussex County Council Licence No. 100018485

TILE REF NO:  
 TQ1630SES

SHEET ISSUE NO 5\_HON2107  
 SHEET ACTIVE FROM - DD.MM.YYYY



SCALE:  
 1:1250  
 at A3 size