

TRAFFIC REGULATION ORDER (TRO) CONSULTATION

JEA2102MM – Fort Road, Littlehampton

2/12/21 – 30/12/21

Contents

Notice	Page 2
Statement of Reasons	Page 3
Draft Order	Page 4
Plan "c_aruntq0202nws"- existing restrictions	Page 5
Plan "c_aruntq0202nws" - proposals	Page 6

West Sussex County Council
((Arun District) (Parking Places & Traffic Regulation) (Consolidation) Order
2010)
(Littlehampton: Fort Road Amendment) Order 2022

NOTICE is hereby given that West Sussex County Council proposes to make a permanent Traffic regulation Order under the provisions of the Road Traffic Regulation Act 1984, the effect of which will be to prohibit waiting at any time (introduce double yellow lines) on the southern side of Fort Road in Littlehampton, from its junction with Fort Road East, south-westwards for a distance of 72 metres.

Full details of the proposals in this notice can be viewed on the Traffic Regulation Order page of the West Sussex County Council website. The [website](#) includes a response form for any comments or objections.

Due to current social distancing requirements, paper copies of documents will not be available to view in council offices or libraries. People without access to a computer who wish to view details of the scheme should telephone the West Sussex County Council Contact Centre on 01243 642105 to receive the documents by post.

Any comments or objections about the proposal must be received before 30 December 2021. These may be submitted via the response form on the website mentioned above, by e-mail to tro.consultation@westsussex.gov.uk or in writing to TRO Team, West Sussex County Council, The Grange, Tower Street, Chichester, PO19 1RH. For legal reasons, only correspondence including a full name and address will be considered. Please quote reference JEA2102-MM in all correspondence.

Dated this 2nd day of December 2021.
Director of Law & Assurance, County Hall, Chichester.

West Sussex County Council
((Arun District) (Parking Places & Traffic Regulation)
(Consolidation) Order 2010)
(Littlehampton: Fort Road Amendment) Order 2022

Statement of Reasons for Proposing to Make the Order

West Sussex County Council proposes to make a permanent Traffic Regulation Order that will prohibit waiting at any time (introduce double yellow lines) on the southern side of Fort Road in Littlehampton, from its junction with Fort Road East, south-westwards for a distance of 72 metres.

Local businesses have raised concerns that parked vehicles on Fort Road obstruct access by lorries making deliveries to their premises. In addition, the business operating from premises on the south side of Fort Road has raised concerns that parking on Fort Road severely restricts visibility for vehicles exiting their car park, causing safety issues.


An application for new restrictions was made to the Joint Eastern Arun County Local Committee and was chosen for progression.

The new order is therefore proposed to facilitate the passage of traffic and to avoid danger to persons or other traffic using the affected length of road.

The attached drawing, numbered TQ0202NWS shows the length of road affected by the proposed order.

Director of Law & Assurance
5 November 2021
JEA2102-MM

PAGE 1 OF 2: EXISTING RESTRICTIONS ONLY

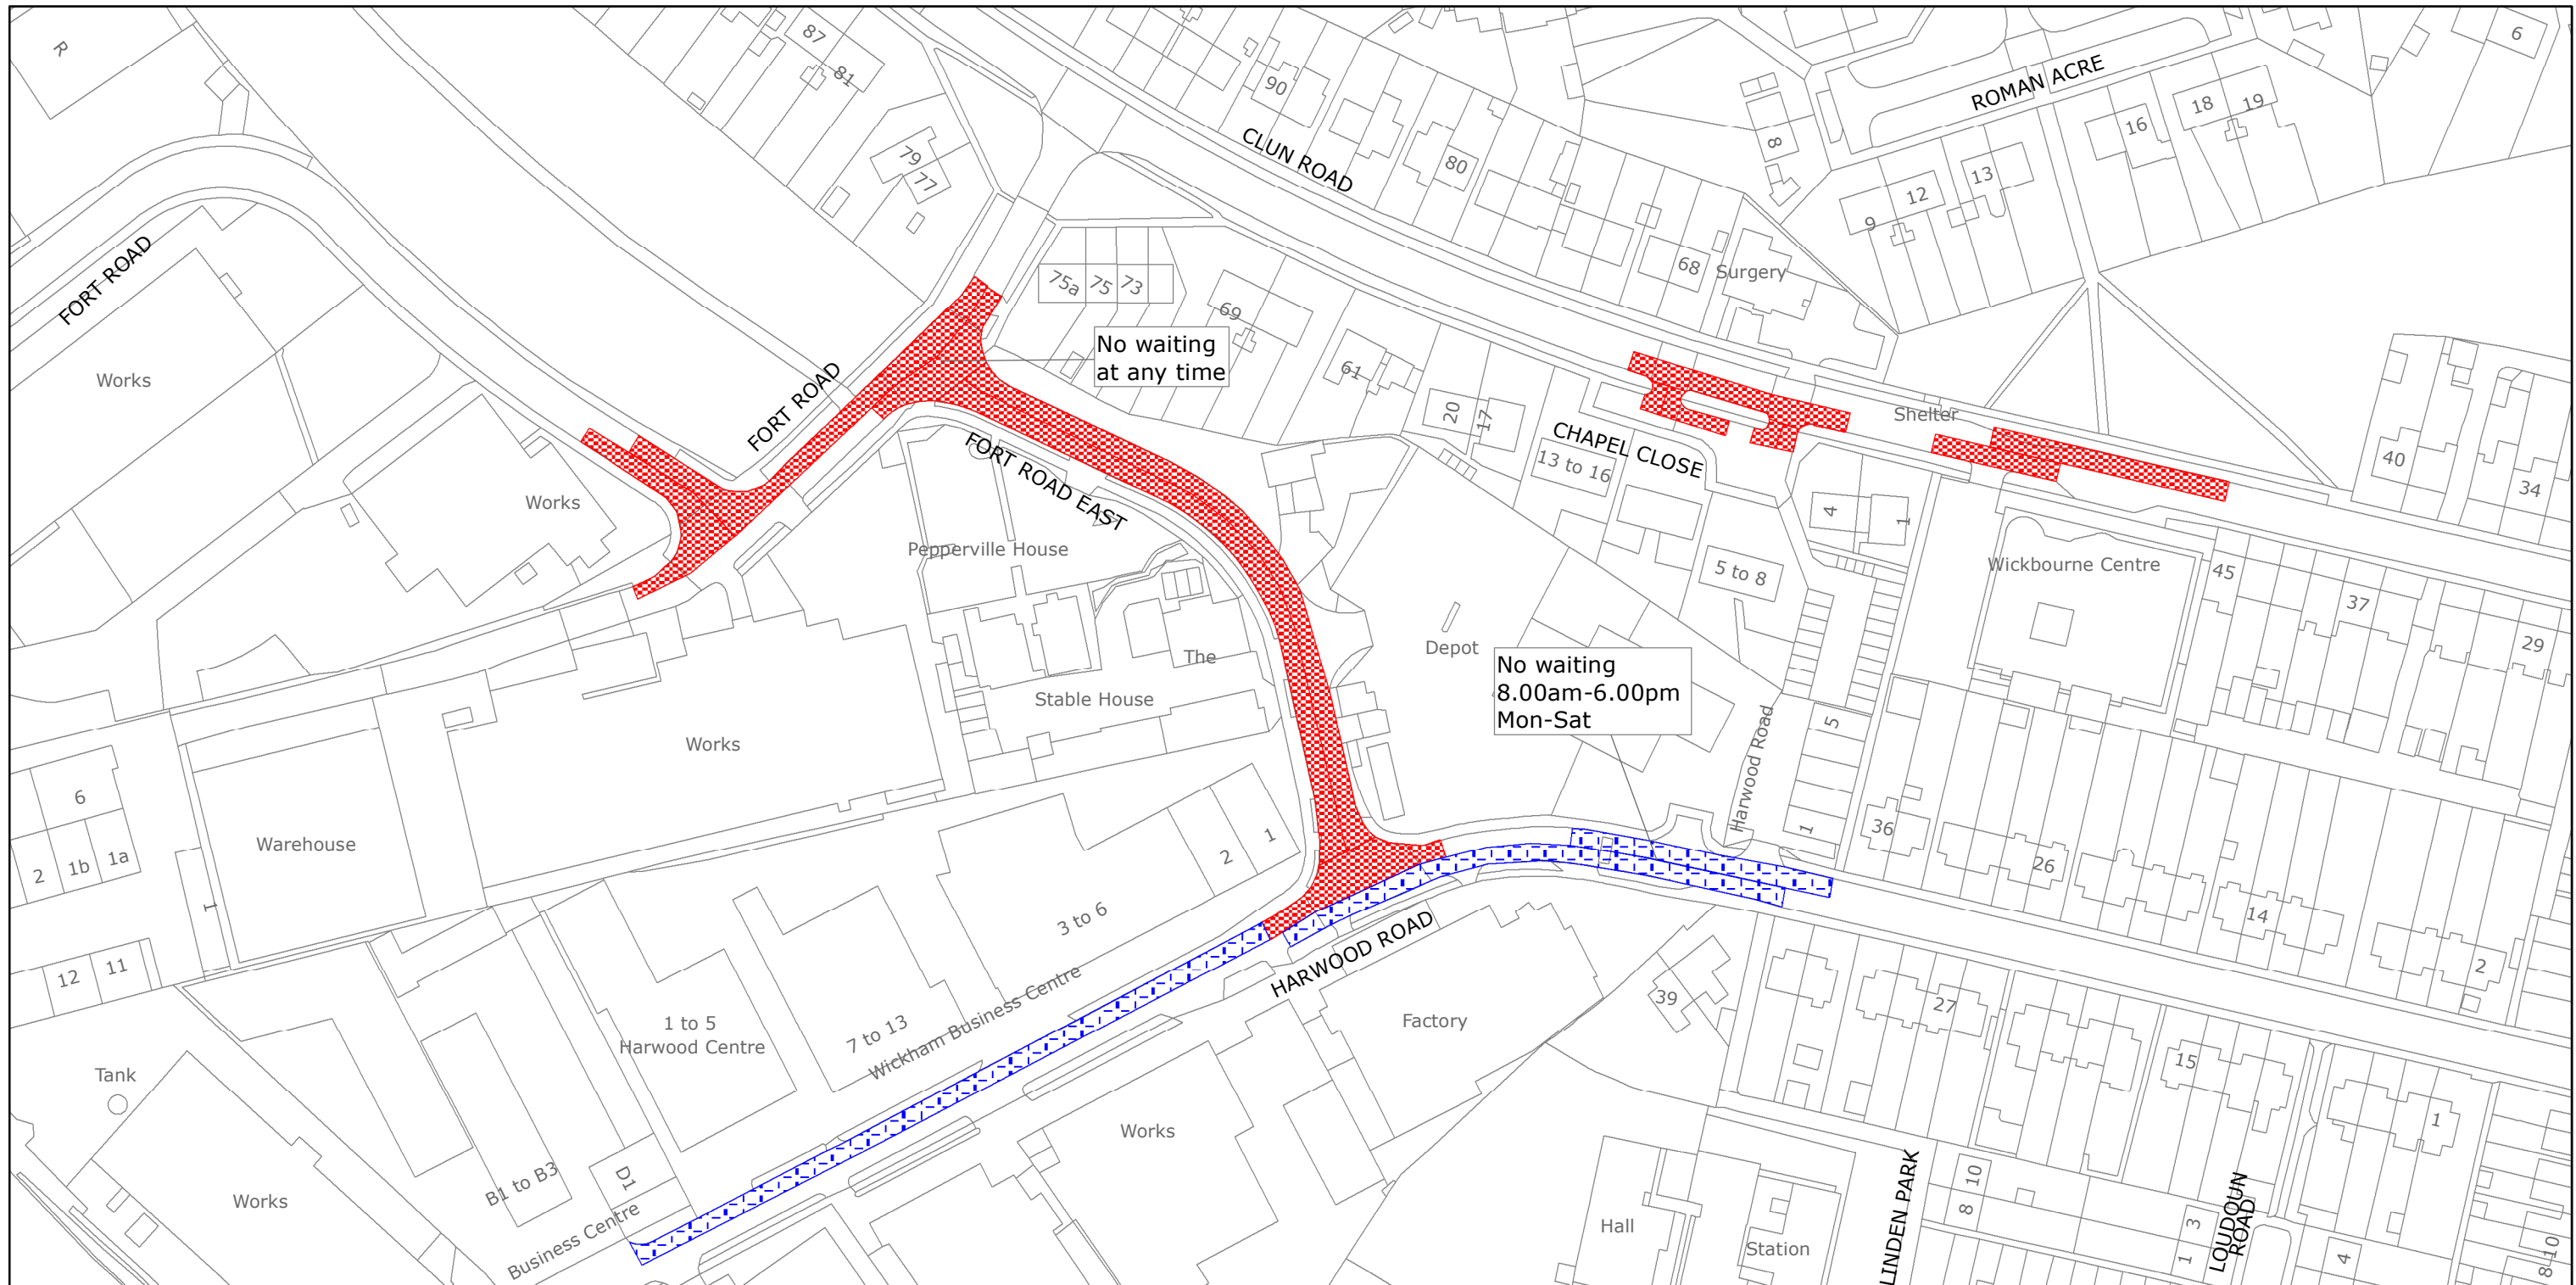

West Sussex County Council
 Highways & Transport
 The Grange
 Tower Street
 Chichester
 West Sussex
 PO19 1RH

ARUN DISTRICT: LITTLEHAMPTON
 WAITING RESTRICTIONS

TILE REF NO:
 TQ0202NWS


SHEET ISSUE NO
 SHEET ACTIVE FROM -



SCALE:
 1:1250
 at A3 size

Reproduced from or based upon 2021 Ordnance Survey mapping with permission of the Controller of HMSO (c) Crown Copyright reserved.
 Unauthorised reproduction infringes Crown copyright and may lead to prosecution or civil proceedings West Sussex County Council Licence No. 100018485

PAGE 2 OF 2: PROPOSED CHANGES TO RESTRICTIONS (CIRCLED)

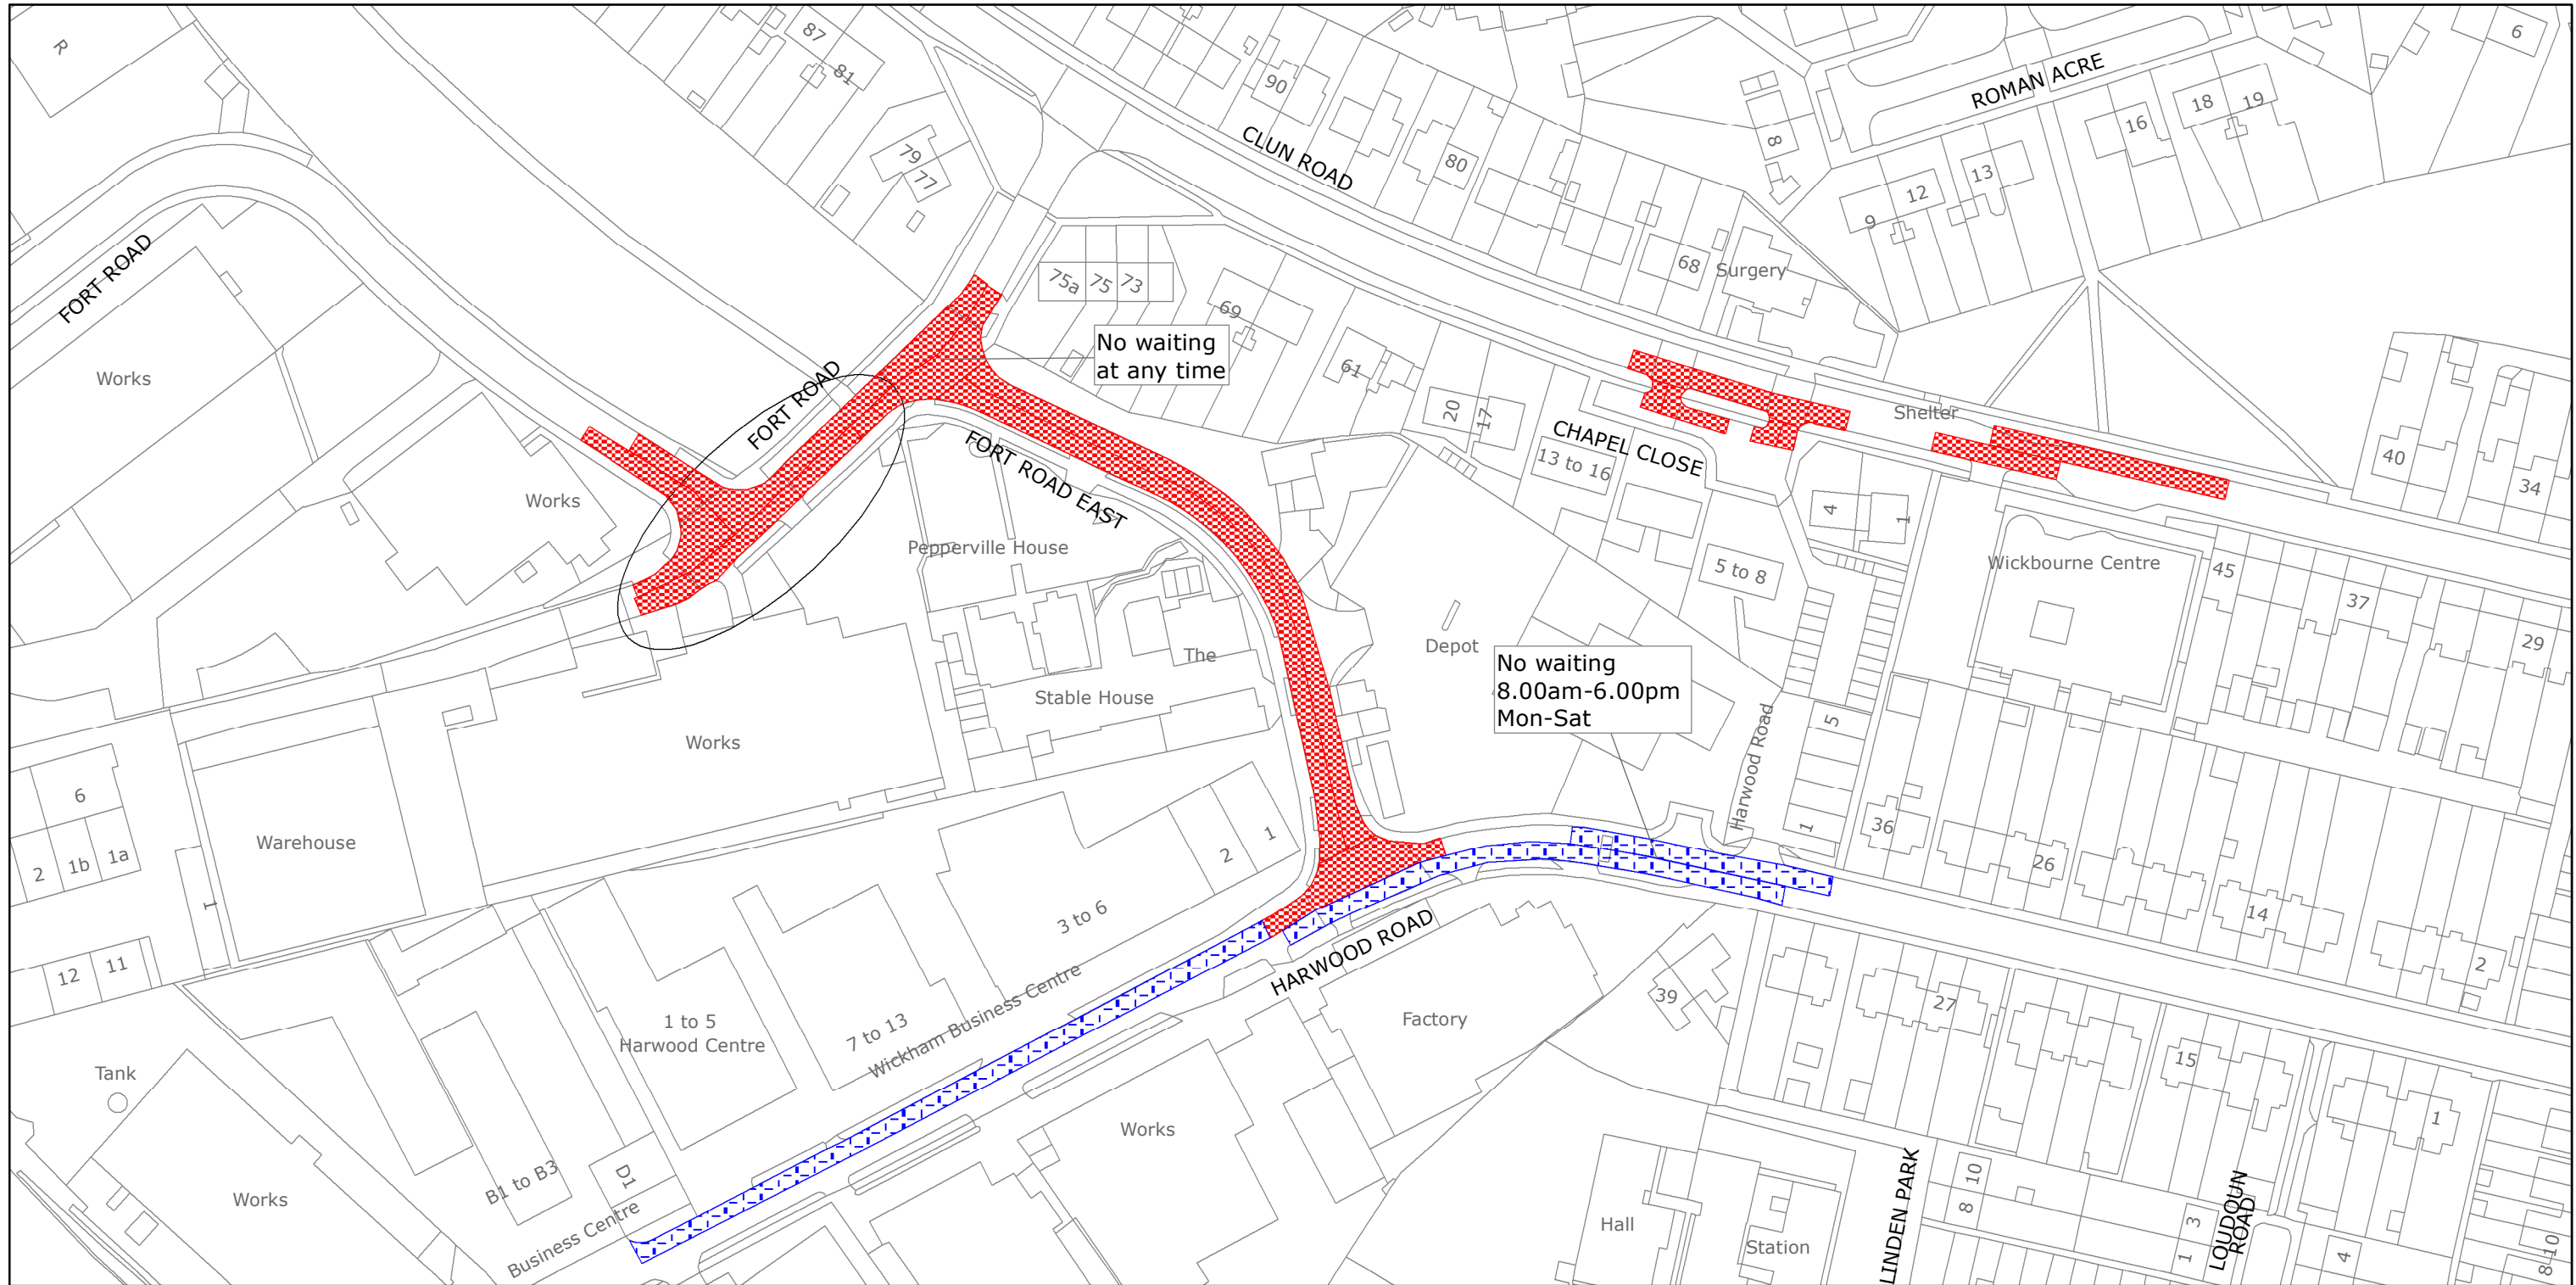

West Sussex County Council
Highways & Transport
The Grange
Tower Street
Chichester
West Sussex
PO19 1RH

ARUN DISTRICT: LITTLEHAMPTON

PROPOSED WAITING RESTRICTIONS (30.09.2021)

TILE REF NO:
TQ0202NWS

SHEET ISSUE NO 3_JEA2102
SHEET ACTIVE FROM - DD.MM.YYYY



SCALE:
1:1250
at A3 size

Reproduced from or based upon 2021 Ordnance Survey mapping with permission of the Controller of HMSO (c) Crown Copyright reserved.
Unauthorised reproduction infringes Crown copyright and may lead to prosecution or civil proceedings West Sussex County Council Licence No. 100018485