

**TRAFFIC REGULATION ORDER (TRO) CONSULTATION**

**JWA2101MM – Oldlands Way, Bersted**

**1/12/21 – 30/12/21**

**Contents**

Notice	Page 2
Statement of Reasons	Page 3
Draft Order	Page 4
Plan "c_arunsu9401sws" - existing restrictions	Page 5
Plan "c_arunsu9401sws" - proposals	Page 6

**West Sussex County Council**  
**((Arun District) (Parking Places & Traffic Regulation) (Consolidation) Order**  
**2010)**

**(Bersted: Oldlands Way Amendment) Order 2021**

NOTICE is hereby given that West Sussex County Council proposes to make a permanent Traffic regulation Order under the provisions of the Road Traffic Regulation Act 1984, the effect of which will be to prohibit waiting at any time (introduce double yellow lines) on both sides of Oldlands Way in Bersted, in the vicinity of Units 2 and 3 Oldlands Way.

Full details of the proposals in this notice can be viewed on the Traffic Regulation Order page of the West Sussex County Council website. The [website](#) includes a response form for any comments or objections.

Due to current social distancing requirements, paper copies of documents will not be available to view in council offices or libraries. People without access to a computer who wish to view details of the scheme should telephone the West Sussex County Council Contact Centre on 01243 642105 to receive the documents by post.

Any comments or objections about the proposal must be received before 30 December 2021. These may be submitted via the response form on the website mentioned above, by e-mail to [tro.consultation@westsussex.gov.uk](mailto:tro.consultation@westsussex.gov.uk) or in writing to TRO Team, West Sussex County Council, The Grange, Tower Street, Chichester, PO19 1RH. For legal reasons, only correspondence including a full name and address will be considered. Please quote reference JWA2101-MM in all correspondence.

Dated this 2nd day of December 2021.  
Director of Law & Assurance, County Hall, Chichester.

**West Sussex County Council**  
**((Arun District) (Parking Places & Traffic Regulation) (Consolidation) Order**  
**2010)**

**(Bersted: Oldlands Way Amendment) Order 2021**

**Statement of Reasons for Proposing to Make the Order**

West Sussex County Council proposes to make a permanent Traffic Regulation Order that will prohibit waiting on both sides of Oldlands Way in Bersted in the vicinity of Units 2 and 3 Oldlands Way.

Oldlands Way is part of an industrial estate in Bersted and provides access to numerous industrial units which require regular access for Heavy Goods Vehicles. It has been reported that parked vehicles on the affected section of road restrict access for large vehicles into private access roads. A short length of restriction is therefore proposed to improve access while maintaining as much parking availability as possible.

The new order is therefore proposed to facilitate the passage of traffic and avoid danger to persons or other traffic using the affected lengths of road.

The attached drawing, numbered SU9401SWS shows the length of road affected by the proposed order.

Director of Law & Assurance  
16 November 2021  
JWA2101-MM



PAGE 1 OF 2: EXISTING RESTRICTIONS ONLY



West Sussex County Council  
Highways & Transport  
The Grange  
Tower Street  
Chichester  
West Sussex  
PO19 1RH

ARUN DISTRICT: BERSTED  
NO EXISTING WAITING RESTRICTIONS


Reproduced from or based upon 2021 Ordnance Survey mapping with permission of the Controller of HMSO (c) Crown Copyright reserved.  
Unauthorised reproduction infringes Crown copyright and may lead to prosecution or civil proceedings West Sussex County Council Licence No. 100018485

TILE REF NO:  
SU9401SWS

SHEET ISSUE NO  
SHEET ACTIVE FROM -

N  
SCALE:  
1:1250  
at A3 size

PAGE 2 OF 2: PROPOSED CHANGES TO RESTRICTIONS (CIRCLED)

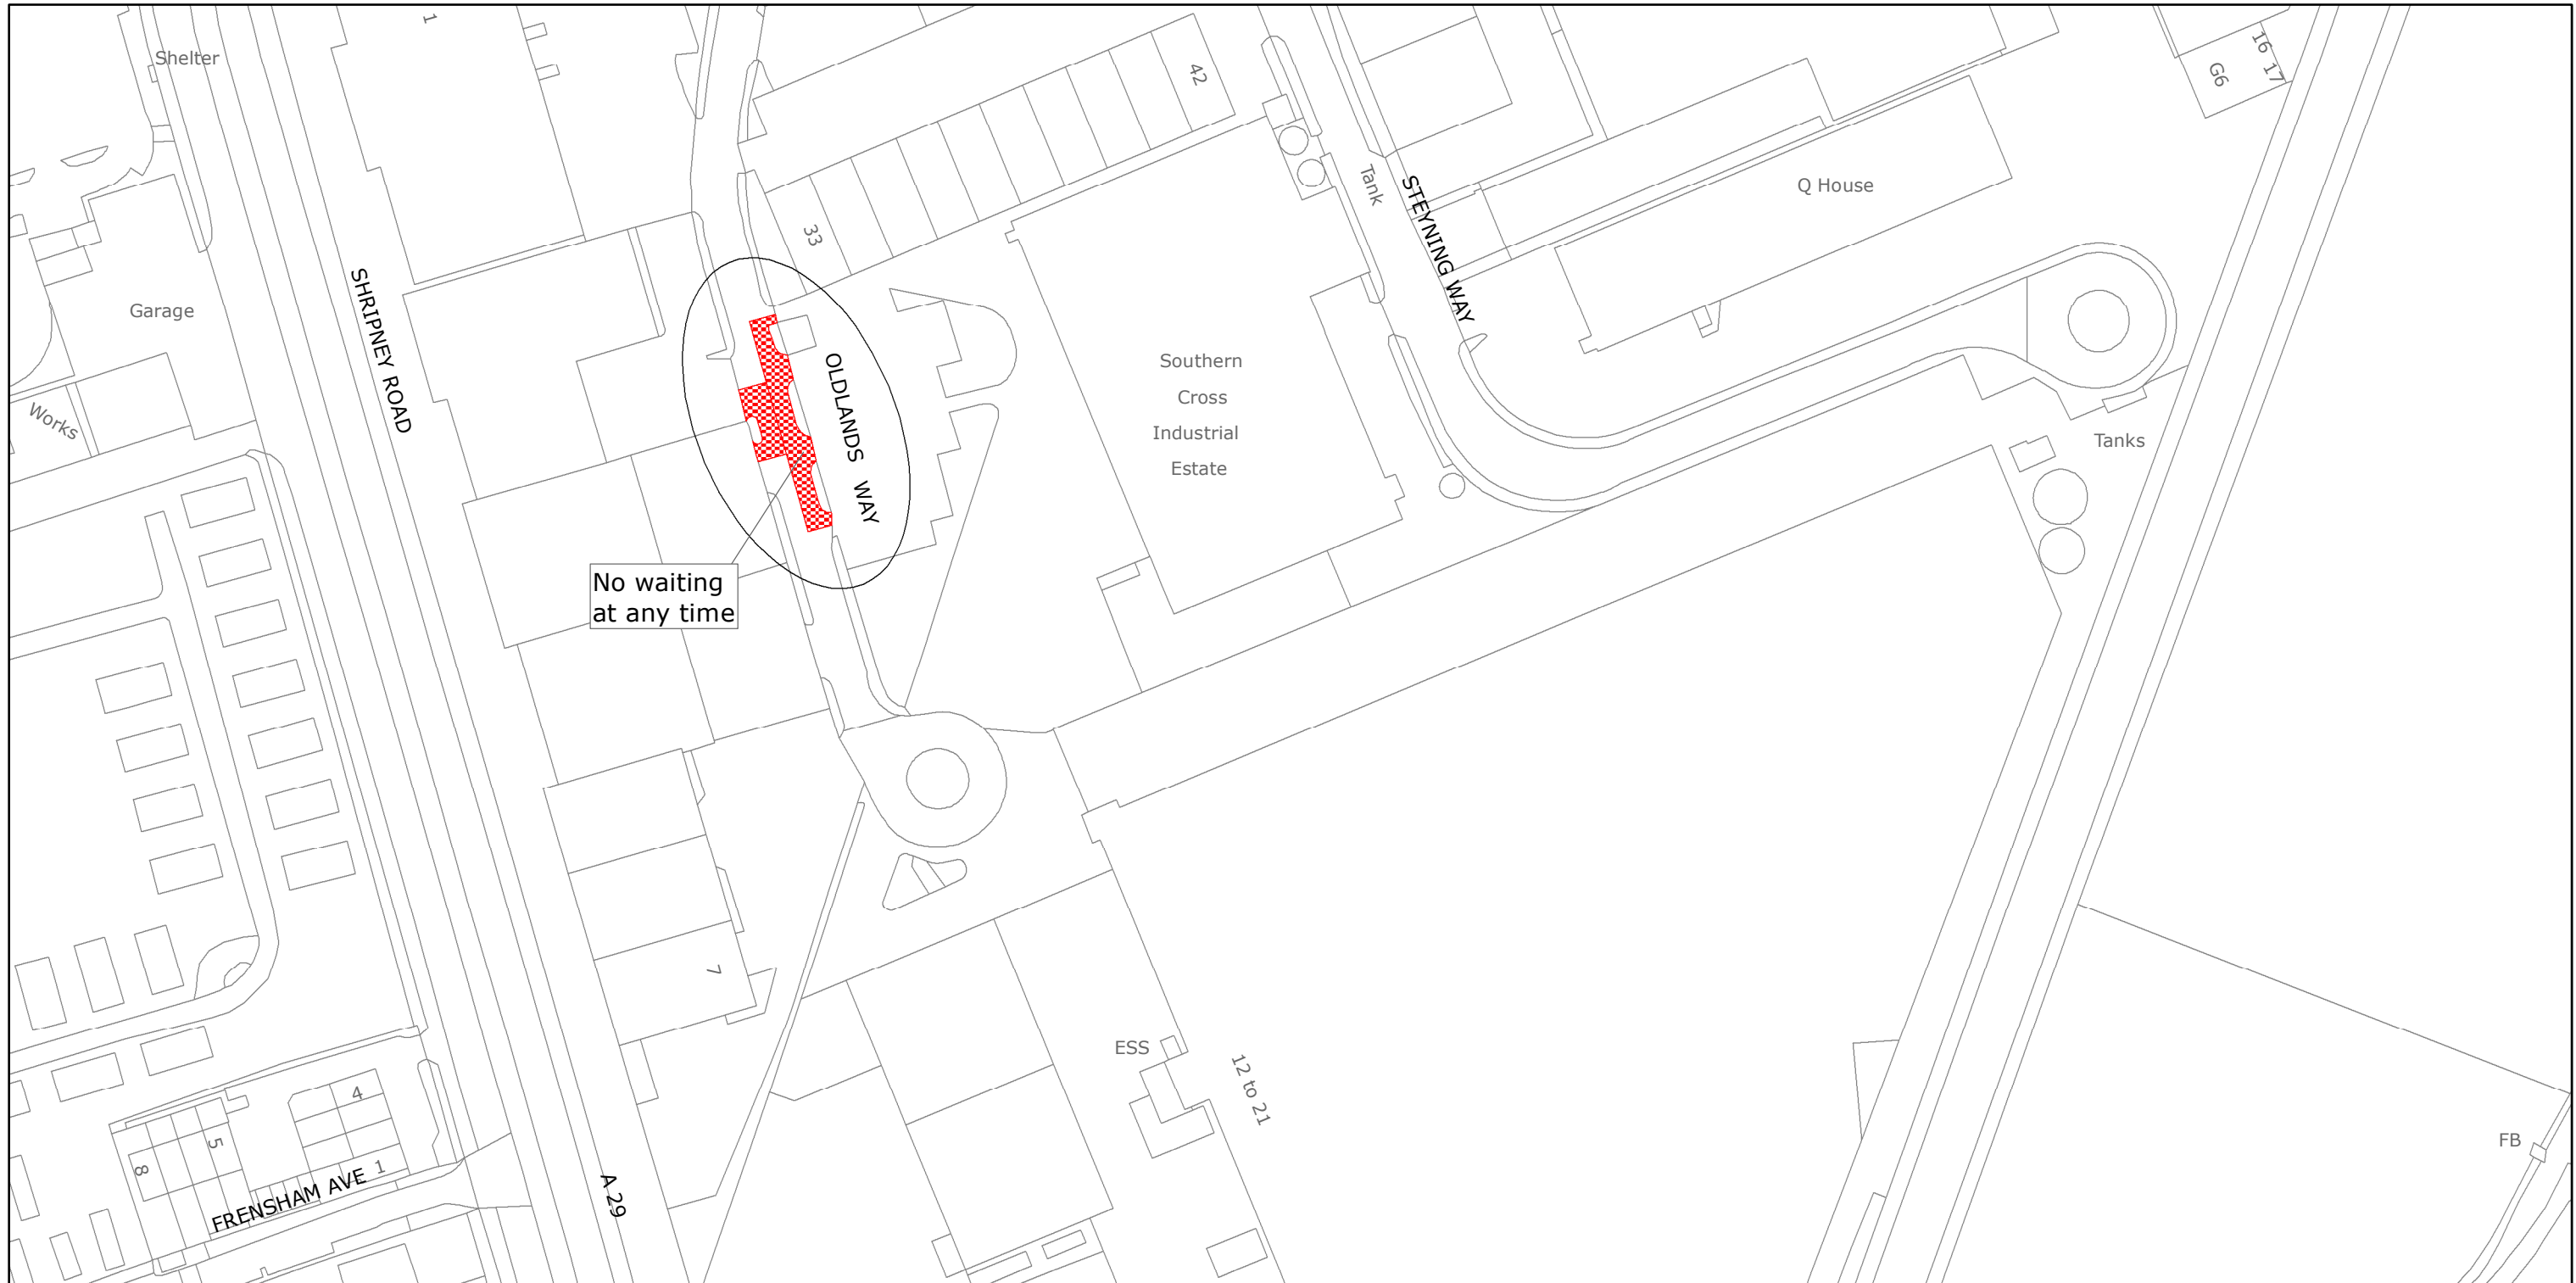

West Sussex County Council  
Highways & Transport  
The Grange  
Tower Street  
Chichester  
West Sussex  
PO19 1RH

ARUN DISTRICT: BERSTED

PROPOSED WAITING RESTRICTIONS (24.08.2021)

Reproduced from or based upon 2021 Ordnance Survey mapping with permission of the Controller of HMSO (c) Crown Copyright reserved.  
Unauthorised reproduction infringes Crown copyright and may lead to prosecution or civil proceedings West Sussex County Council Licence No. 100018485

TILE REF NO:  
SU9401SWS

SHEET ISSUE NO 1\_JWA2101  
SHEET ACTIVE FROM - DD.MM.YYYY



SCALE:  
1:1250  
at A3 size