

**TRAFFIC REGULATION ORDER (TRO) CONSULTATION**

**JWA9020MM – Arundel Road, Fontwell**

**31/3/22 – 28/4/22**

**Contents**

Notice	Page 2
Statement of Reasons	Page 3
Draft Order	Page 4
Plan "c_arunsu9507sws" - existing restrictions	Page 5
Plan "c_arunsu9507sws" - proposals	Page 6

**West Sussex County Council**  
**((Arun District) (Parking Places & Traffic Regulation) (Consolidation)**  
**Order 2010)**

**(Barnham & Eastergate: Fontwell) (Arundel Road Amendment) Order**  
**2021**

NOTICE is hereby given that West Sussex County Council proposes to make a permanent Traffic regulation Order under the provisions of the Road Traffic Regulation Act 1984, the effect of which will be to prohibit waiting at any time (introduce double yellow lines) on the south side of Arundel Road in Fontwell opposite the entrance to the petrol filling station. This will be the location of the access to a new industrial unit being built on land south of Arundel Road.

Full details of the proposals in this notice can be viewed on the Traffic Regulation Order page of the West Sussex County Council website. The [website](#) includes a response form for any comments or objections.

Due to current social distancing requirements, paper copies of documents will not be available to view in council offices or libraries. People without access to a computer who wish to view details of the scheme should telephone the West Sussex County Council Contact Centre on 01243 642105 to receive the documents by post.

Any comments or objections about the proposal must be received before 28 April 2022. These may be submitted via the response form on the website mentioned above, by e-mail to [tro.consultation@westsussex.gov.uk](mailto:tro.consultation@westsussex.gov.uk) or in writing to TRO Team, West Sussex County Council, The Grange, Tower Street, Chichester, PO19 1RH. For legal reasons, only correspondence including a full name and address will be considered. Please quote reference JWA9020-MM in all correspondence.

Dated this 31<sup>st</sup> day of March 2022.  
Director of Law & Assurance, County Hall, Chichester.

**West Sussex County Council**  
**((Arun District) (Parking Places & Traffic Regulation)**  
**(Consolidation) Order 2010)**

**(Barnham & Eastergate: Fontwell) (Arundel Road Amendment) Order**  
**2021**

**Statement of Reasons for Proposing to Make the Order**

West Sussex County Council proposes to make a permanent Traffic Regulation Order prohibit waiting at any time (introduce double yellow lines) on the south side of Arundel Road in Fontwell opposite the entrance to the petrol filling station. This will be the location of the access to a new industrial unit being built on land south of Arundel Road.


On appeal, the Secretary of State granted planning permission for a new residential and industrial development to be constructed on land east of Fontwell Road. Within this development a new industrial unit will be constructed, which will be accessed from Arundel Road. The proposed restrictions are intended to maintain safe visibility for vehicles using this new access by preventing vehicles parking too close to the new junction. The new restrictions have been designed to provide safe lines of sight, while retaining as much parking as possible.

The new order is therefore proposed to avoid danger to persons or other traffic using the affected lengths of road and to facilitate the passage of traffic.

The attached drawing, numbered SU9507SWS shows the length of road affected by the proposed order.

Director of Law & Assurance  
1 September 2021  
JWA9020-MM



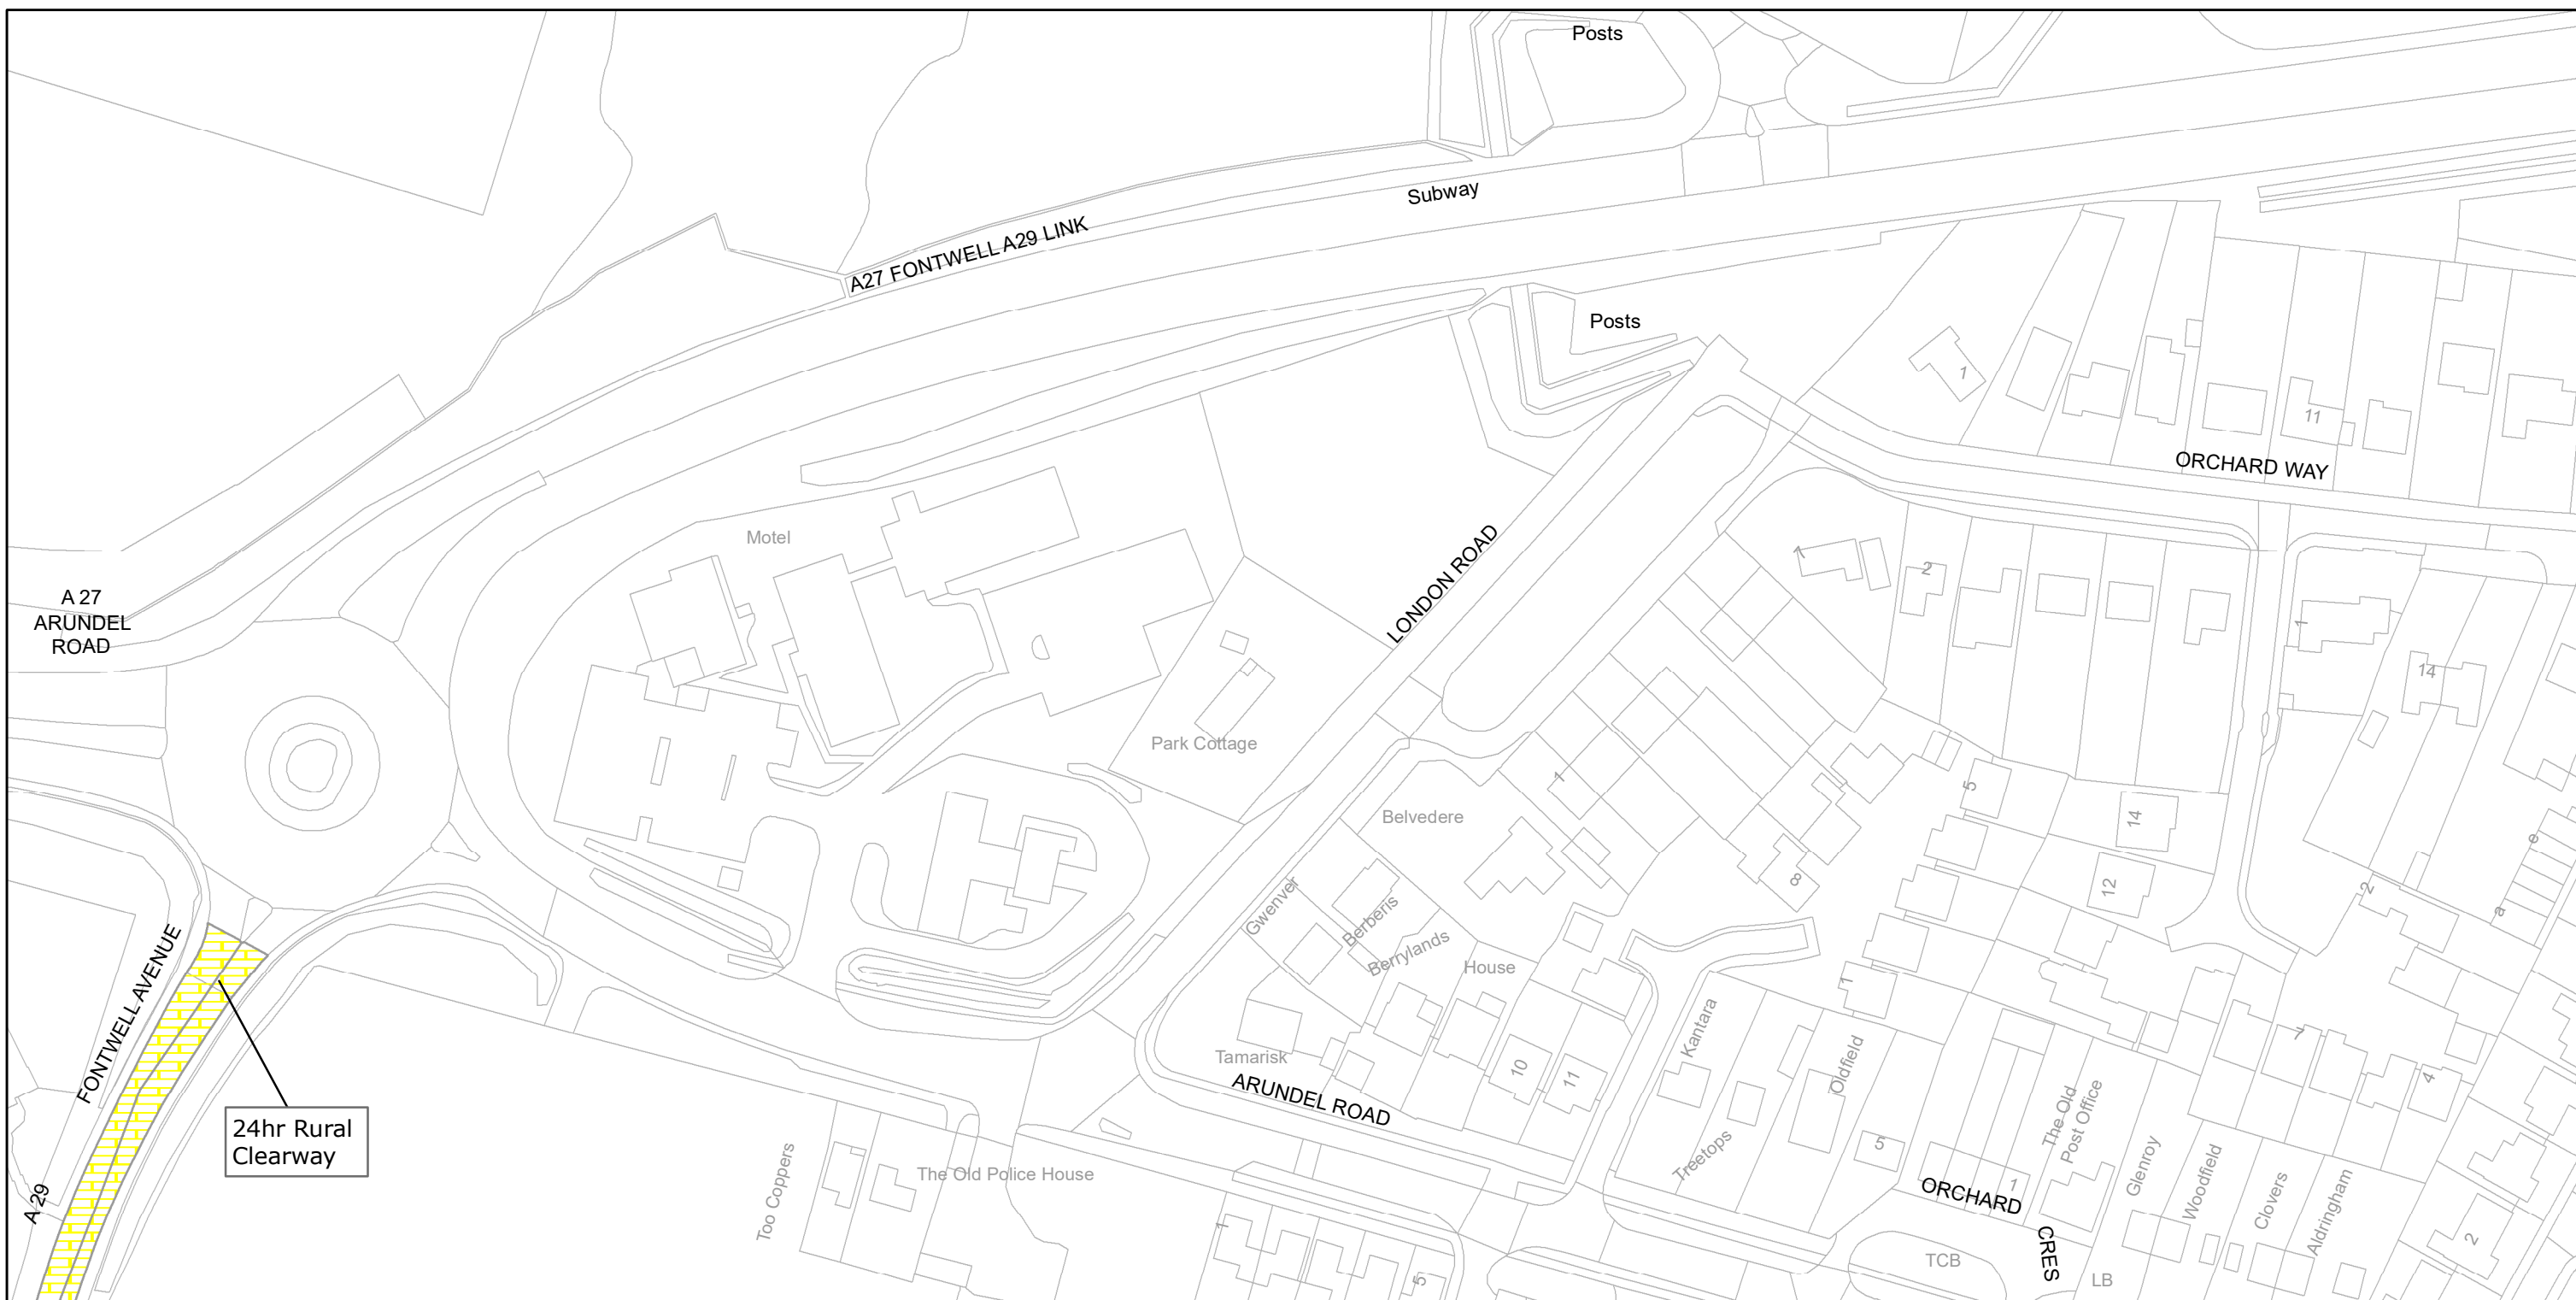

West Sussex County Council  
 Infrastructure  
 The Grange  
 Tower Street  
 Chichester  
 West Sussex  
 PO19 1RH

ARUN DISTRICT: EASTERGATE  
 WAITING RESTRICTIONS

**TILE REF NO:**  
**SU9507SWS**

SHEET ISSUE NO 1


SHEET ACTIVE FROM - 17/09/2010



SCALE:  
 1:1250  
 at A3 size

Reproduced from or based upon 2009 Ordnance Survey mapping with permission of the Controller of HMSO (c) Crown Copyright reserved.  
 Unauthorised reproduction infringes Crown copyright and may lead to prosecution or civil proceedings West Sussex County Council Licence No. 100023447

PAGE 2 OF 2: PROPOSED CHANGES TO RESTRICTIONS (CIRCLED)

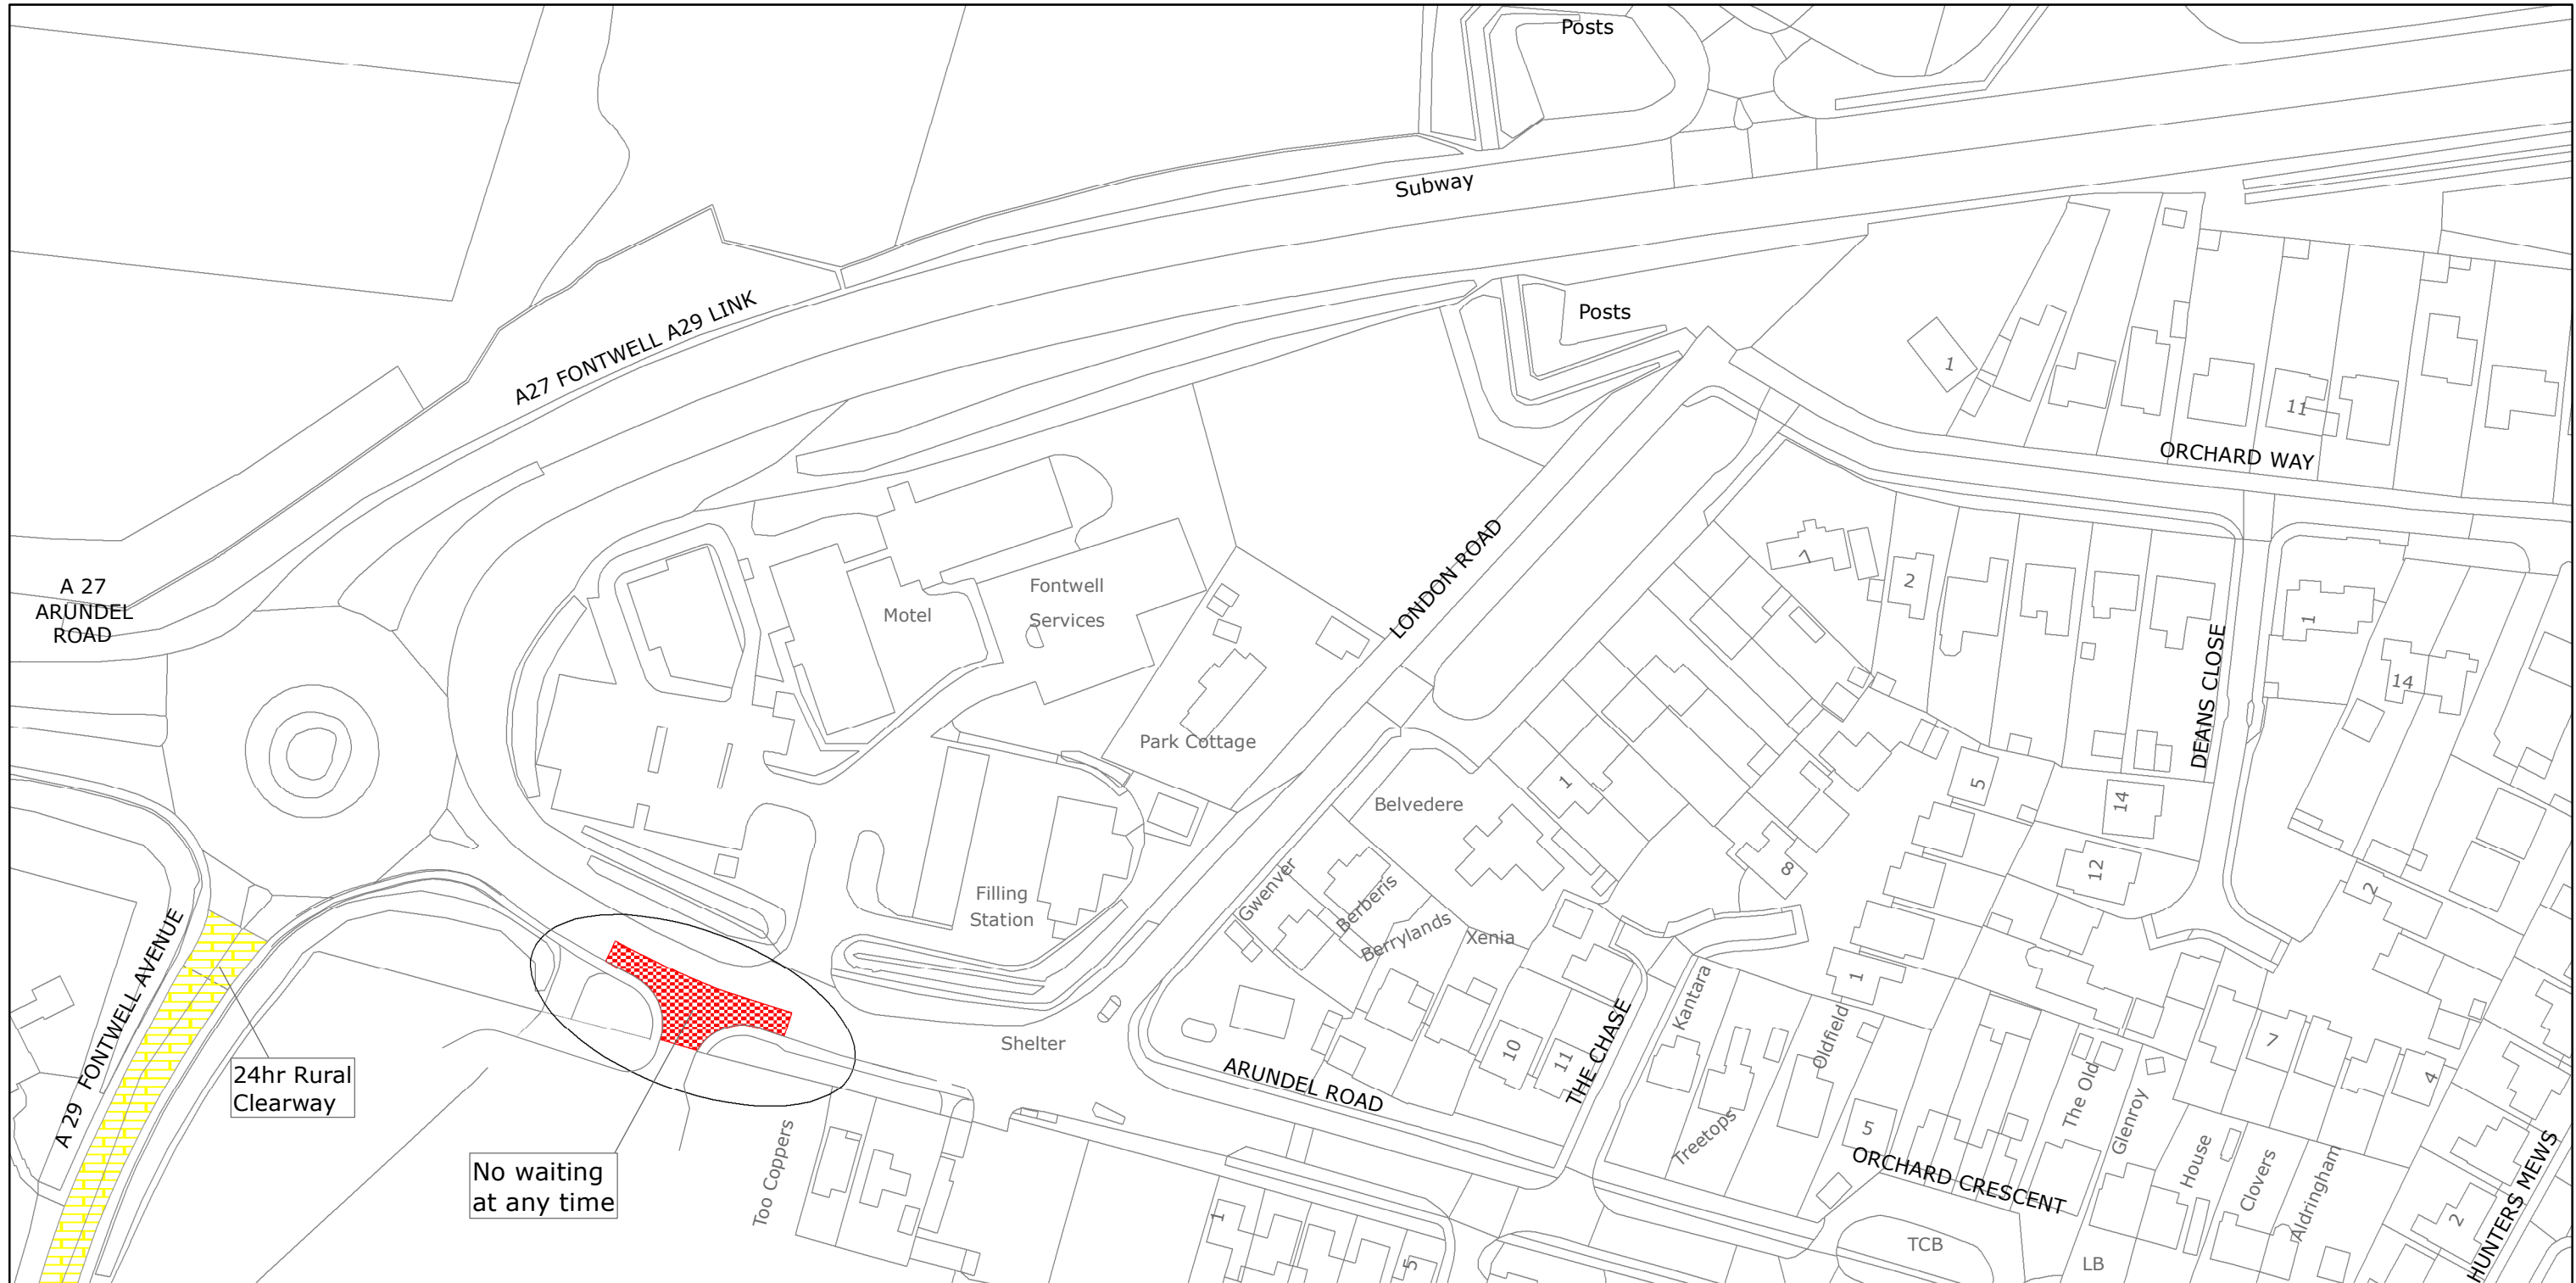

West Sussex County Council  
 Highways & Transport  
 The Grange  
 Tower Street  
 Chichester  
 West Sussex  
 PO19 1RH

ARUN DISTRICT: WALBERTON AND  
 BARNHAM & EASTERGATE  
 PROPOSED WAITING RESTRICTIONS (20.08.2021)

TILE REF NO:  
**SU9507SWS**

SHEET ISSUE NO 2\_JWA9020  
 SHEET ACTIVE FROM - DD.MM.YYYY



SCALE:  
 1:1250  
 at A3 size

Reproduced from or based upon 2021 Ordnance Survey mapping with permission of the Controller of HMSO (c) Crown Copyright reserved.  
 Unauthorised reproduction infringes Crown copyright and may lead to prosecution or civil proceedings West Sussex County Council Licence No. 100018485