

# **TRAFFIC REGULATION ORDER (TRO) CONSULTATION**

## **CHS2103RC – Caspian Close, Fishbourne**

**7/4/22 – 6/5/22**

### **Contents**

Notice	Page 2
Statement of Reasons	Page 3
Draft Order	Page 4
Plan "c_chichestersu8305nes_2" - existing restrictions	Page 5
Plan "c_chichestersu8305nes_2" - proposals	Page 6
Plan "c_chichestersu8305nws" - existing restrictions	Page 7
Plan "c_chichestersu8305nws" - proposals	Page 8

**WEST SUSSEX COUNTY COUNCIL**  
**((CHICHESTER) (PARKING PLACES AND TRAFFIC REGULATION)**  
**(CONSOLIDATION) ORDER 2010)**  
**(CASPIAN CLOSE AMENDMENT) ORDER 202\***

**NOTICE** is hereby given that in exercise of their powers under the Road Traffic Regulation Act 1984, West Sussex County Council, propose to make a permanent Order the effect of which will be to introduce lengths of prohibition of waiting at any time (double yellow lines) on both sides of Caspian Close from its junction with Clay Lane southwards for a distance of 10 metres and, on the east and north sides of Caspian Close adjacent to the frontage of Nos. 1 and 2.

Full details of the proposals in this Notice can be viewed on our website [www.westsussex.gov.uk/tro](http://www.westsussex.gov.uk/tro). The [website](#) includes a response form for comments or objections.

Paper copies of documents will not be available to view in council offices or libraries. People without access to a computer who wish to view details of the scheme should telephone the West Sussex County Council Contact Centre on 01243 642105 to receive the documents by post.

Any objections or comments about the proposal must be received by 6 May 2022. These may be sent via the response form on the website, in writing to: TRO Team, West Sussex County Council, The Grange, Tower Street, Chichester, PO19 1RH; or by e-mail to: [tro.consultation@westsussex.gov.uk](mailto:tro.consultation@westsussex.gov.uk). All correspondence should be addressed to the undersigned, quoting reference no. TRO/CHS2103/RC. Only correspondence including a full name and address will be considered.

Dated this 7<sup>TH</sup> April 2022  
Director of Law & Assurance  
County Hall  
Chichester

**WEST SUSSEX COUNTY COUNCIL**  
**((CHICHESTER) (PARKING PLACES AND TRAFFIC REGULATION)**  
**(CONSOLIDATION) ORDER 2010)**  
**(CASPIAN CLOSE AMENDMENT) ORDER 202\***

**STATEMENT OF REASONS FOR PROPOSING TO MAKE THE ORDER**

The County Council in exercise of their powers under the Road Traffic Regulation Act 1984, propose to make a permanent Order the effect of which will be to introduce lengths of prohibition of waiting at any time (double yellow lines) on both sides of Caspian Close from its junction with Clay Lane southwards for a distance of 10 metres and, on the east and north sides of Caspian Close adjacent to the frontage of Nos. 1 and 2.

Fishbourne Parish Council supported by local residents made representations to the County Council that parking at specific locations on Caspian Close causes an obstruction and creates access difficulties for large delivery and refuse collection vehicles. The South Chichester County Local Committee approved proposals for Caspian Close be included in the 2021/22 TRO works programme.

It is proposed to introduce lengths of prohibition of waiting at any time (double yellow lines) on both sides of Caspian Close south of its junction with Clay Lane and at the first bend in the Close. These waiting restrictions aim to alleviate the obstructive parking and facilitate turning manoeuvres.

The Order is proposed to avoid danger to persons or other traffic using the roads or for preventing the likelihood of any such danger arising, to facilitate the passage on the road of any class of traffic and to preserve or improve the amenity of the area through which the road runs.

Plan Nos. SU8305NES            SU8305NWS

Director of Law & Assurance  
County Hall  
Chichester  
April 2022

**WEST SUSSEX COUNTY COUNCIL**  
**((CHICHESTER DISTRICT) (PARKING PLACES & TRAFFIC REGULATION)**  
**(CONSOLIDATION) ORDER 2010)**  
**(CASPIAN CLOSE AMENDMENT) ORDER 2022**

West Sussex County Council in exercise of their powers under Sections 1 (1) 2 (1) and (2), 4 (2), 45, 46, 49 and 53 and Part IV of Schedule 9 of the Road Traffic Regulation Act 1984 "the Act" as amended and of all other enabling powers and after consultation with the chief officer of police in accordance with Part III of Schedule 9 to the Act hereby make the following Order:-

1. This Order shall come into operation on the x day of x 2022 and may be cited as "West Sussex County Council ((Chichester District) (Parking Places and Traffic Regulation) (Consolidation) Order 2010) (Caspian Close Amendment) Order 2022."
2. The "West Sussex County Council (Chichester District) (Parking Places and Traffic Regulation) (Consolidation) Order 2010" is hereby amended by the insertion into it of the plans attached in the First Schedule to this Order.

**FIRST SCHEDULE**  
**Plans to be inserted**  
**(as attached)**


SU8305NES (Sheet Issue No. 1)  
SU8305NWS (Sheet Issue No. 1)

**For and on behalf of WEST SUSSEX COUNTY COUNCIL**

***Authorised Signatory:***

***NAME:***

***DATE MADE:***

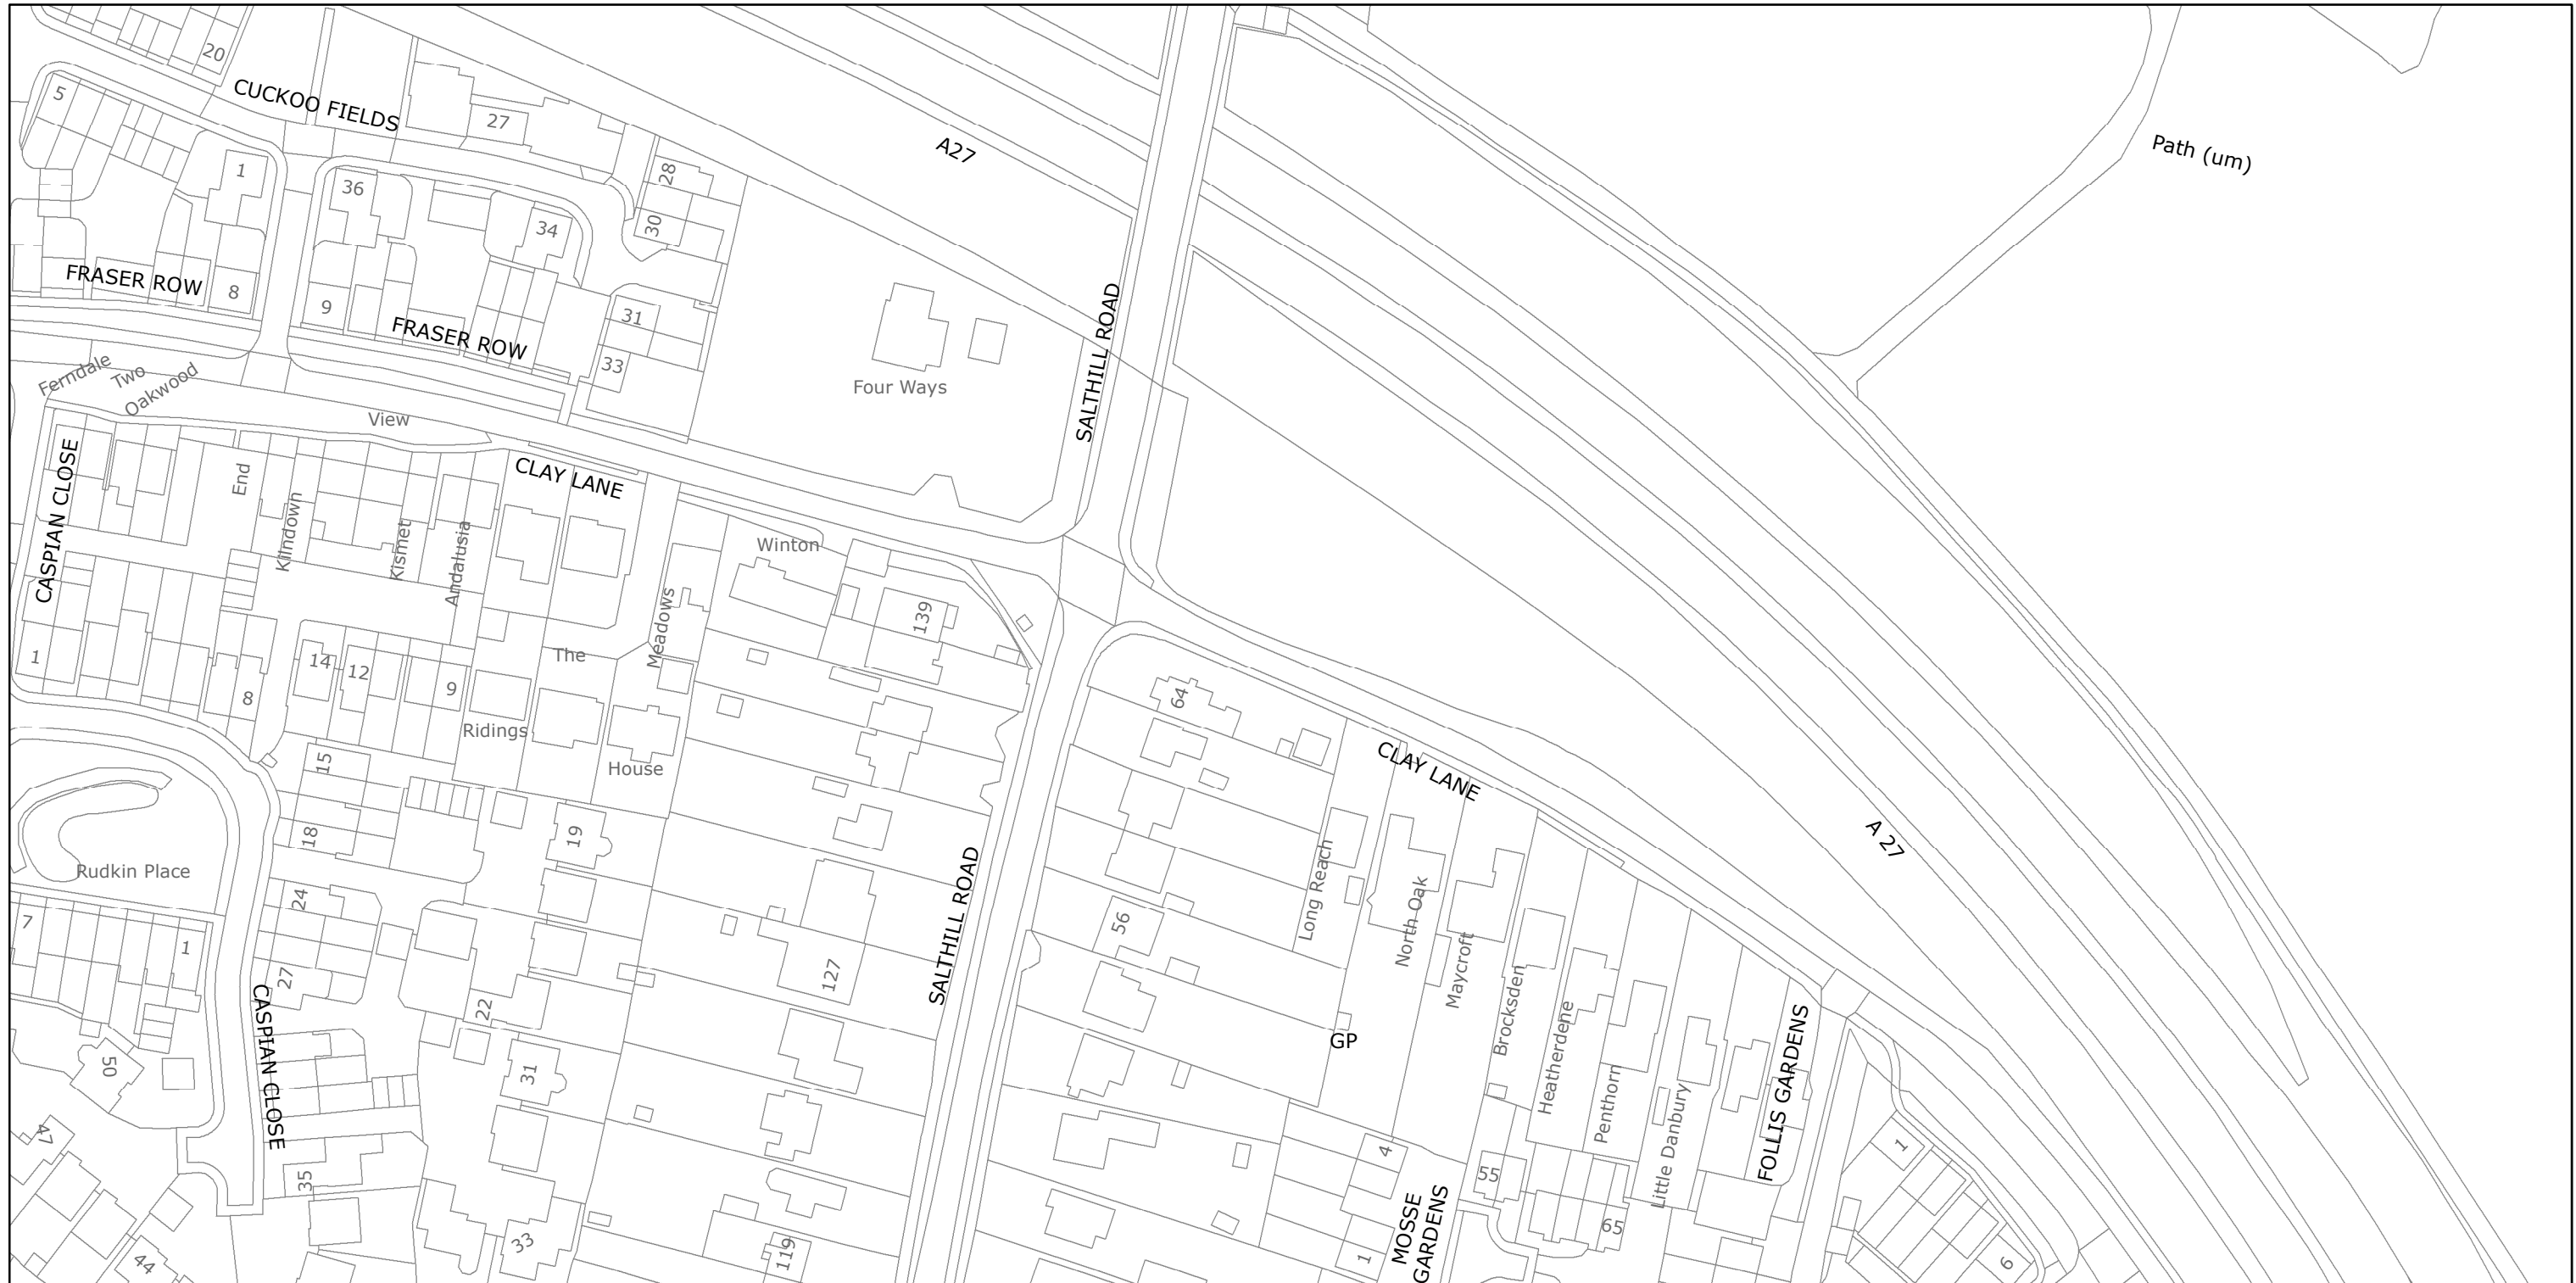

West Sussex County Council  
Highways & Transport  
The Grange  
Tower Street  
Chichester  
West Sussex  
PO19 1RH

CHICHESTER DISTRICT: FISHBOURNE  
NO EXISTING WAITING RESTRICTIONS

Reproduced from or based upon 2022 Ordnance Survey mapping with permission of the Controller of HMSO (c) Crown Copyright reserved.  
Unauthorised reproduction infringes Crown copyright and may lead to prosecution or civil proceedings West Sussex County Council Licence No. 100018485


TILE REF NO:  
SU8305NES

SHEET ISSUE NO  
SHEET ACTIVE FROM -



SCALE:  
1:1250  
at A3 size

# PAGE 2 OF 2: PROPOSED CHANGES TO RESTRICTIONS (CIRCLED)

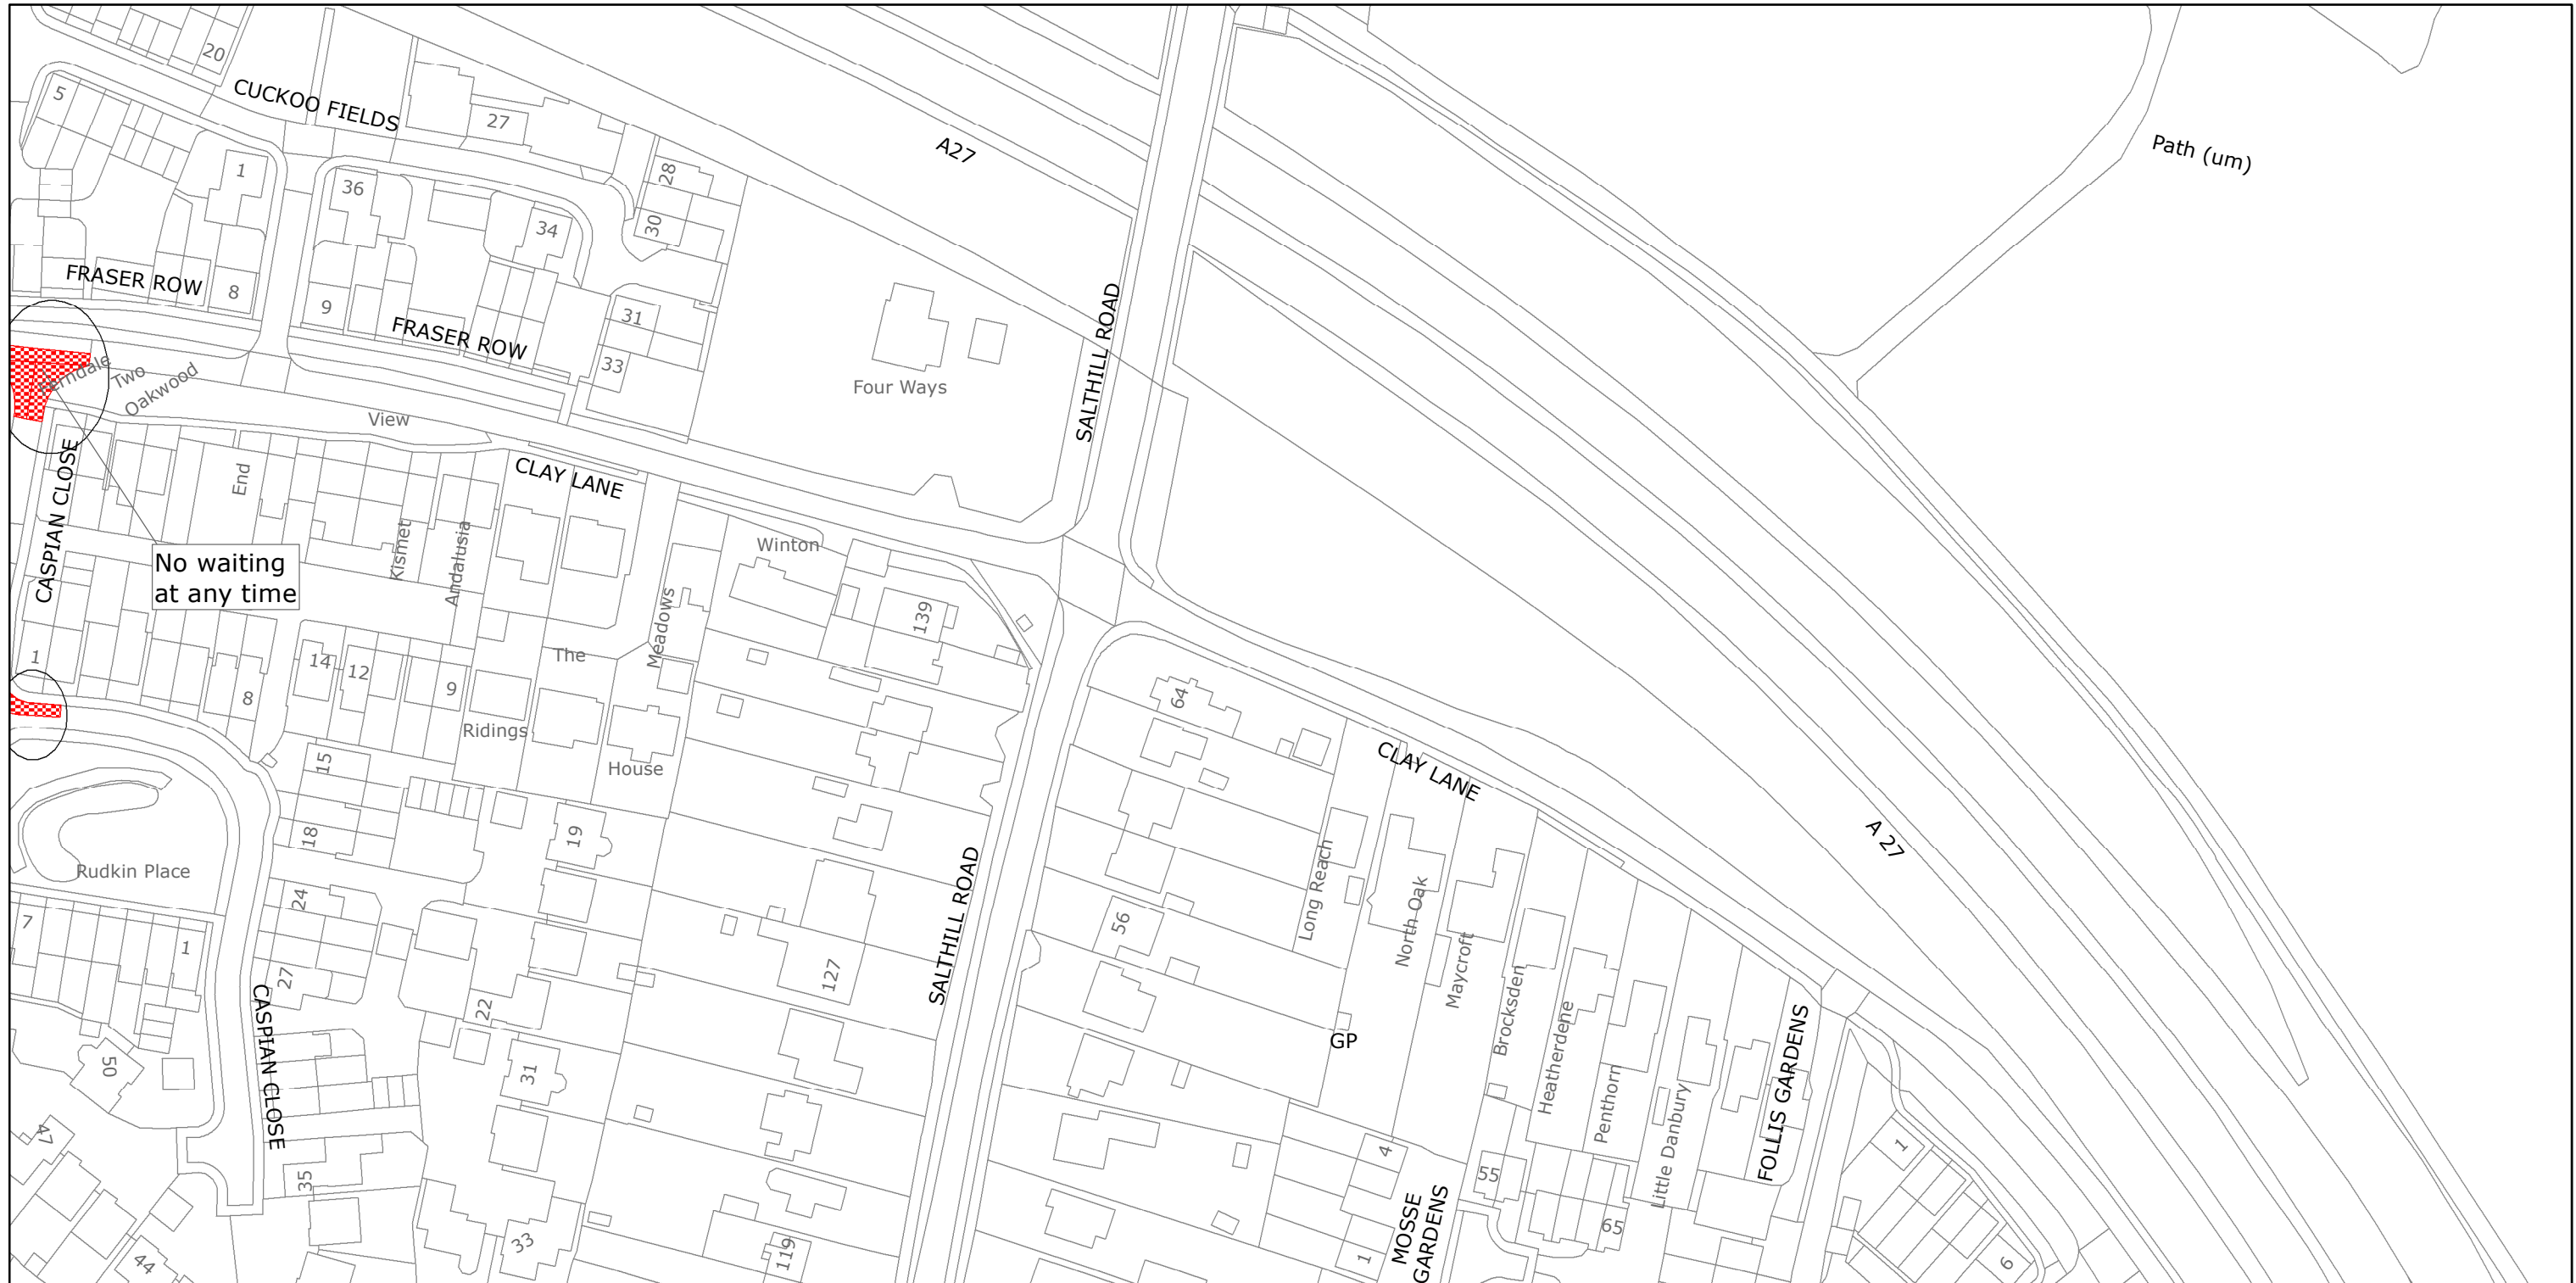

West Sussex County Council  
Highways & Transport  
The Grange  
Tower Street  
Chichester  
West Sussex  
PO19 1RH

CHICHESTER DISTRICT: FISHBOURNE  
PROPOSED WAITING RESTRICTIONS (26.01.2022\_RT)

Reproduced from or based upon 2022 Ordnance Survey mapping with permission of the Controller of HMSO (c) Crown Copyright reserved.  
Unauthorised reproduction infringes Crown copyright and may lead to prosecution or civil proceedings West Sussex County Council Licence No. 100018485

TILE REF NO:  
SU8305NES

SHEET ISSUE NO 1\_CHS2103  
SHEET ACTIVE FROM - DD.MM.YYYY



SCALE:  
1:1250  
at A3 size



West Sussex County Council  
Highways & Transport  
The Grange  
Tower Street  
Chichester  
West Sussex  
PO19 1RH

CHICHESTER DISTRICT: FISHBOURNE  
NO EXISTING WAITING RESTRICTIONS

**TILE REF NO:**  
**SU8305NWS**

SHEET ISSUE NO  
SHEET ACTIVE FROM -



SCALE:  
1:1250  
at A3 size

PAGE 2 OF 2: PROPOSED CHANGES TO RESTRICTIONS (CIRCLED)



West Sussex County Council  
Highways & Transport  
The Grange  
Tower Street  
Chichester  
West Sussex  
PO19 1RH

CHICHESTER DISTRICT: FISHBOURNE  
PROPOSED WAITING RESTRICTIONS (21.01.2022)

TILE REF NO:  
SU8305NWS

SHEET ISSUE NO 1\_CHS2103  
SHEET ACTIVE FROM - DD.MM.YYYY



SCALE:  
1:1250  
at A3 size

Reproduced from or based upon 2022 Ordnance Survey mapping with permission of the Controller of HMSO (c) Crown Copyright reserved.  
Unauthorised reproduction infringes Crown copyright and may lead to prosecution or civil proceedings West Sussex County Council Licence No. 100018485