

TRAFFIC REGULATION ORDER (TRO) CONSULTATION

ADR2201MM – Fairlawns & Buckingham Close, Shoreham

9/6/22 – 7/7/22

Contents

Notice	Page 2
Statement of Reasons	Page 3
Draft Order	Page 4
Plan "c_adurtq2205nwn" - existing restrictions	Page 5
Plan "c_adurtq2205nwn" - proposals	Page 6

West Sussex County Council
((Adur District) (Parking Places & Traffic Regulation) (Consolidation) Order
2009)

(Shoreham-By-Sea: Buckingham Close, Fairlawns & Upper Shoreham Road
Amendment) Order 2022

NOTICE is hereby given that West Sussex County Council proposes to make a permanent Traffic regulation Order under the provisions of the Road Traffic Regulation Act 1984, the effect of which will be to prohibit waiting at any time (introduce double yellow lines) at the junctions of Buckingham Close and Fairlawns with Upper Shoreham Road.

Full details of the proposals in this notice can be viewed on the Traffic Regulation Order page of the West Sussex County Council website. The [website](#) includes a response form for any comments or objections.

People without access to a computer who wish to view details of the scheme should telephone the West Sussex County Council Contact Centre on 01243 642105 to receive the documents by post.

Any comments or objections about the proposal must be received before 7 July 2022. These may be submitted via the response form on the website mentioned above, by e-mail to tro.consultation@westsussex.gov.uk or in writing to TRO Team, West Sussex County Council, The Grange, Tower Street, Chichester, PO19 1RH. For legal reasons, only correspondence including a full name and address will be considered. Please quote reference ADR2201-MM in all correspondence.

Dated this 9th day of June 2022.
Director of Law & Assurance, County Hall, Chichester.

West Sussex County Council
((Adur District) (Parking Places & Traffic Regulation) (Consolidation)
Order 2009)

(Shoreham-By-Sea: Buckingham Close, Fairlawns & Upper Shoreham Road
Amendment) Order 2022

Statement of Reasons for Proposing to Make the Order

West Sussex County Council proposes to make a permanent Traffic Regulation Order that will prohibit waiting at any time (introduce double yellow lines) at the junctions of Buckingham Close and Fairlawns with Upper Shoreham Road.

The manager of the sheltered housing units in Fairlawns has applied for waiting restrictions in the road to address problems caused by parked cars at the junction of Fairlawns with Upper Shoreham Road. Vehicles parking close to the junction make it hazardous for traffic to emerge onto Upper Shoreham Road because visibility of approaching traffic is obstructed. Concerns were also raised that vehicles frequently parking on the western side of Fairlawns obstruct access to the sheltered housing units for the emergency services.

On considering this application the opportunity is also being taken to address similar problems at the nearby junction of Buckingham Close with Upper Shoreham Road.

The new order is therefore proposed to avoid danger to persons or other traffic using the affected lengths of road and to facilitate the passage of traffic.

The attached drawing, numbered TQ2205NWN shows the lengths of roads affected by the proposed order.

Director of Law & Assurance
20 May 2022
ADR2201-MM

WEST SUSSEX COUNTY COUNCIL
((ADUR DISTRICT) (PARKING PLACES & TRAFFIC REGULATION)
(CONSOLIDATION) ORDER 2009)

(SHOREHAM-BY-SEA: BUCKINGHAM CLOSE, FAIRLAWNS & UPPER SHOREHAM
ROAD AMENDMENT) ORDER 2022

West Sussex County Council in exercise of their powers under Sections 1 (a) 2 (1) and (2), 4 (2), 45. 46. 49 and 53 and Part IV of Schedule 9 of the Road Traffic Regulation Act 1984 ("the Act") as amended and of all other enabling powers and after consultation with the Chief Officer of Police in accordance with Part III of Schedule 9 to the Act hereby make the following Order:-

1. The Order shall come into operation on the ***** day of ***** 2022 and may be cited as "West Sussex County Council ((Adur District) (Parking Places & Traffic Regulation) (Consolidation) Order 2009) (Shoreham-By-Sea: Buckingham Close, Fairlawns & Upper Shoreham Road Amendment) Order 2022".
2. The "West Sussex County Council ((Adur District) (Parking Places & Traffic Regulation) (Consolidation) Order 2009" is hereby amended by the replacement of the plan specified in the First Schedule to this Order, with the plan specified in the Second Schedule, attached hereto.

FIRST SCHEDULE
Plan to be Replaced

TQ2205NWN (Issue Number 3)

SECOND SCHEDULE
Replacement Plans

TQ2205NWN (Issue Number 4)


For and on behalf of WEST SUSSEX COUNTY COUNCIL

Authorised Signatory:

NAME:

DATE MADE:
ADR2201-MM

PAGE 1 OF 2: EXISTING RESTRICTIONS ONLY

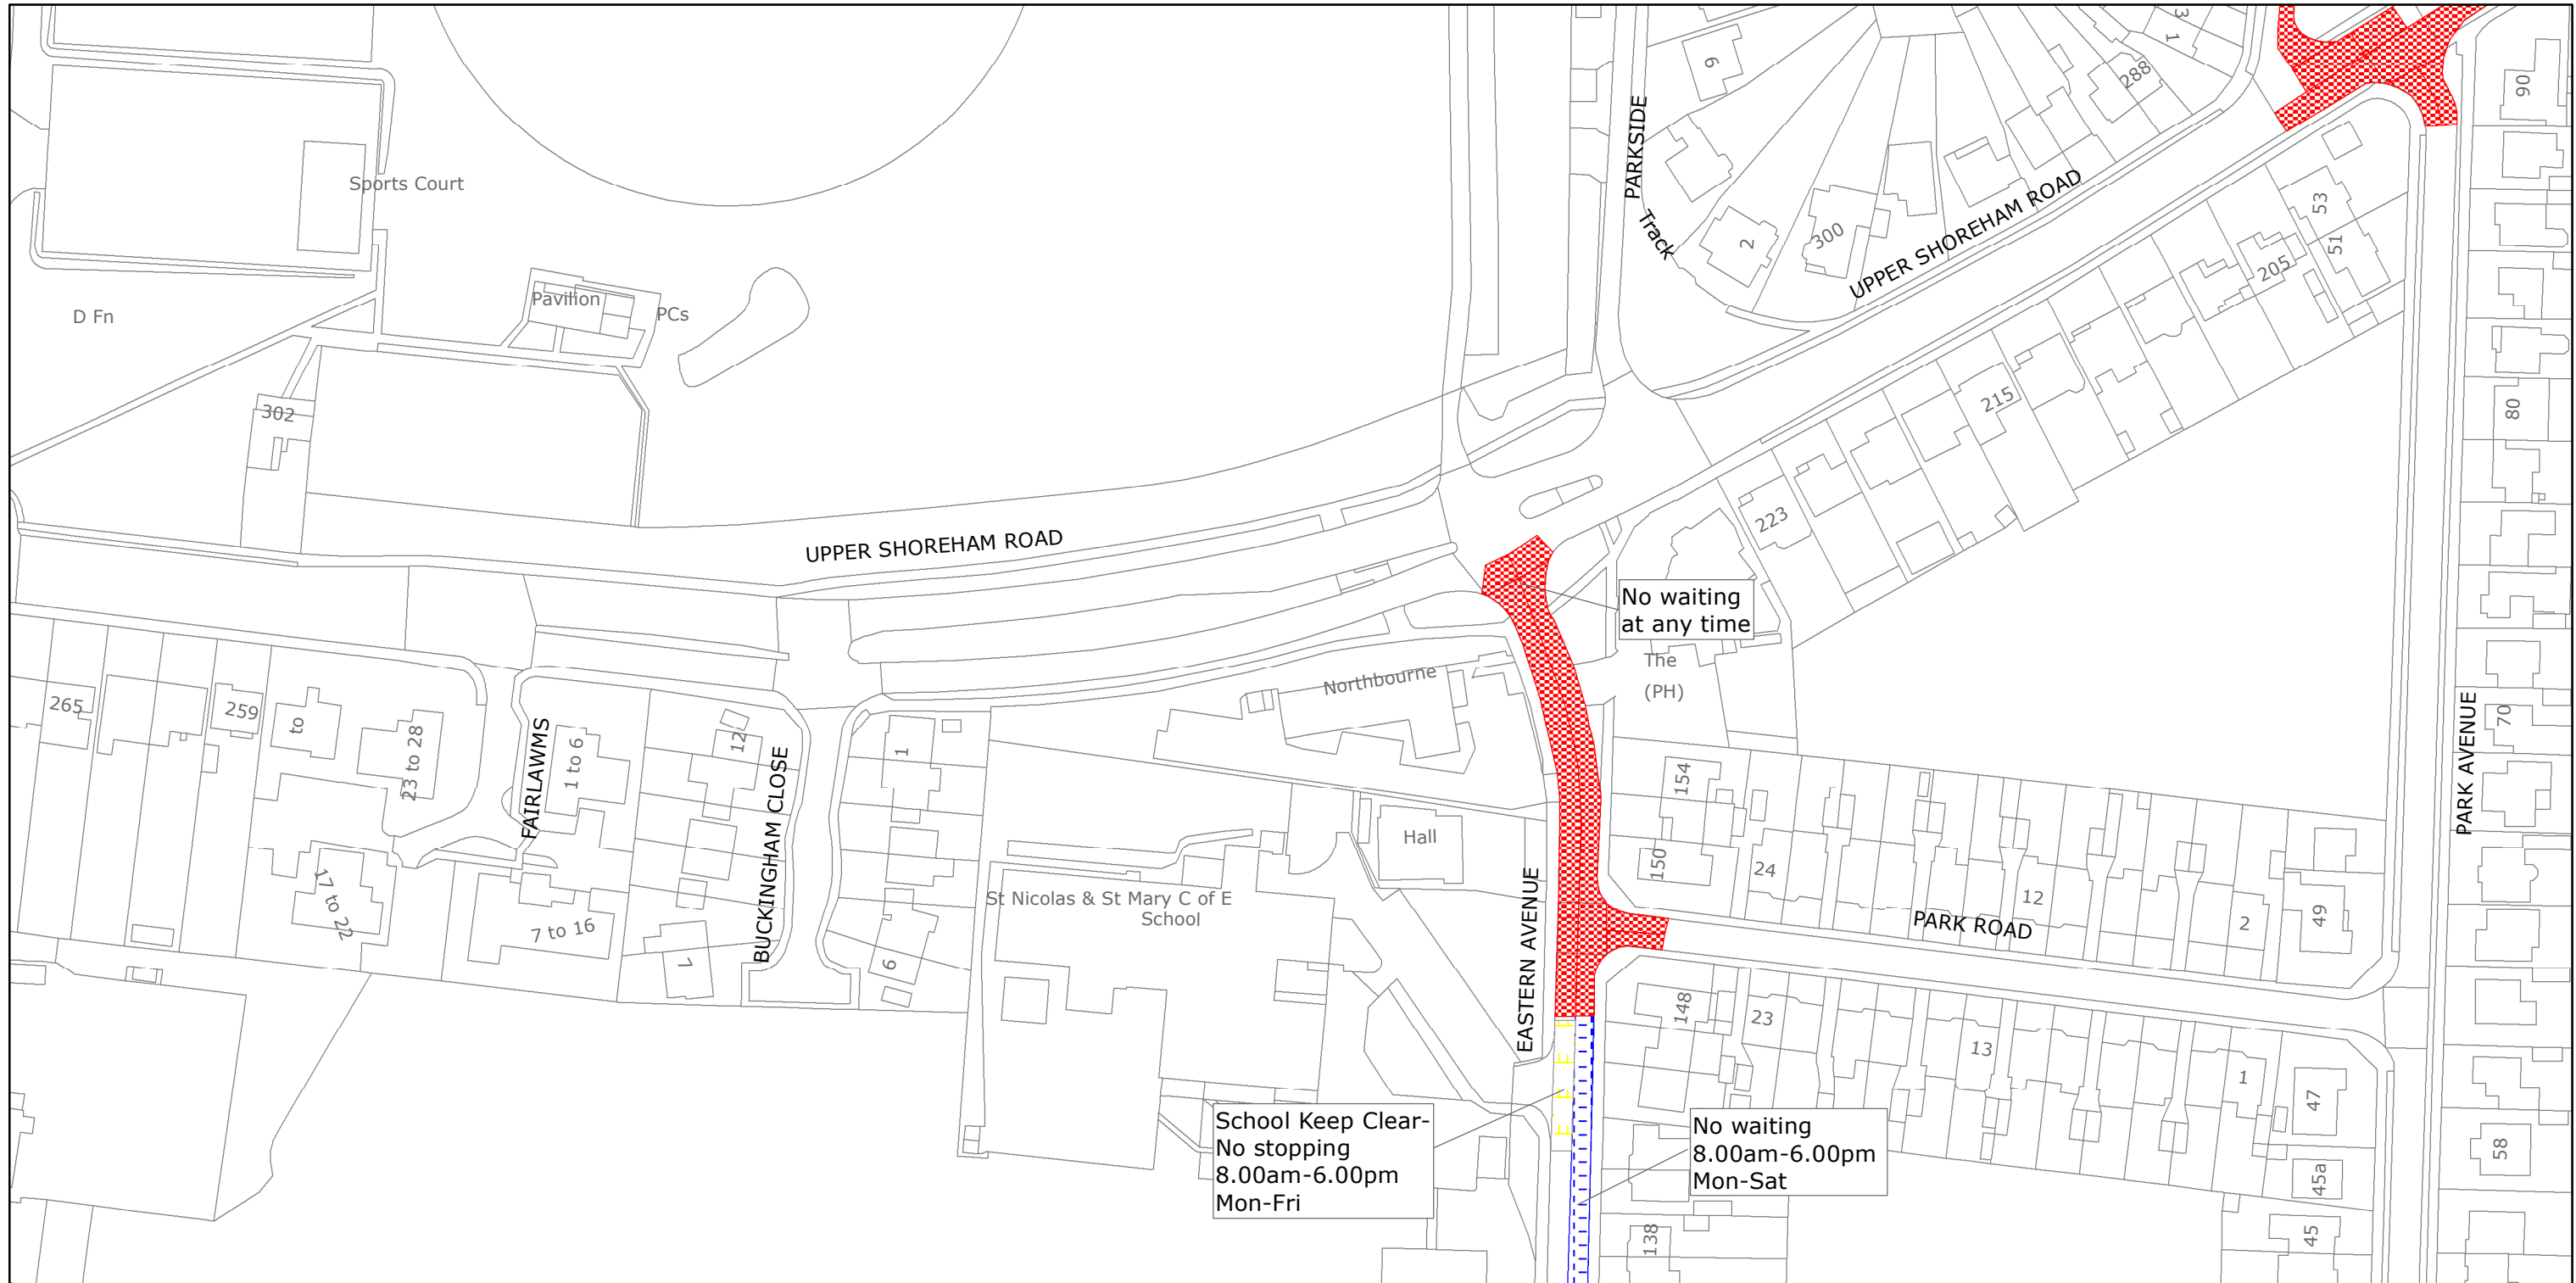

West Sussex County Council
 Highways & Transport
 The Grange
 Tower Street
 Chichester
 West Sussex
 PO19 1RH

ADUR DISTRICT: SHOREHAM/SOUTHWICK
 WAITING RESTRICTIONS

Reproduced from or based upon 2020 Ordnance Survey mapping with permission of the Controller of HMSO (c) Crown Copyright reserved.
 Unauthorised reproduction infringes Crown copyright and may lead to prosecution or civil proceedings West Sussex County Council Licence No. 100018485

TILE REF NO:
 TQ2205NWN

SHEET ISSUE NO 3
 SHEET ACTIVE FROM - 12/03/2020



SCALE:
 1:1250
 at A3 size

