

# **TRAFFIC REGULATION ORDER (TRO) CONSULTATION**

## **CRW2201RC – Langley Lane, Crawley**

**9/11/22 – 7/12/22**

### **Contents**

Notice	Page 2
Statement of Reasons	Page 3
Draft Order	Page 4
Plan "c_crawleytq2537nwn" - existing restrictions	Page 5
Plan "c_crawleytq2537nwn" - proposals	Page 6

**WEST SUSSEX COUNTY COUNCIL**  
**((CRAWLEY BOROUGH) (PARKING PLACES AND TRAFFIC REGULATION)**  
**(CONSOLIDATION) ORDER 2010)**  
**(LANGLEY LANE AMENDMENT) ORDER 202\***

**STATEMENT OF REASONS FOR PROPOSING TO MAKE THE ORDER**

The County Council in exercise of their powers under the Road Traffic Regulation Act 1984, propose to introduce a permanent Order the effect of which will be to introduce lengths of prohibition of waiting at all times (double yellow lines) on sections of both sides of Langley Lane at its junction with Ifield Green.

Langley Lane is a privately owned road which adjoins the public highway of Ifield Green. Langley Lane serves as an access road to the nearby Langley Corner medical centre.

The County Council received an application requesting the reintroduction of parking restrictions on the junction of Langley Lane and Ifield Green. Representation from the local community expressed concern about the level of parking in the area. Unrestricted parking on the junction of Langley Lane with Ifield Green and at the access to the medical centre, restricts visibility for vehicles both exiting and approaching the junction and the medical centre and, can cause difficulties for emergency vehicles.

A TRO to resolve this issue has been prioritised for progression as part of the Councils works programme.

The introduction of lengths of double yellow lines on Langley Lane aims to deter inconsiderate on-street parking to alleviate localised obstruction and access difficulties.

This Order is proposed for avoiding danger to persons or other traffic using the road or any other road or for preventing the likelihood of any such danger arising and for facilitating the passage on the road or any other road of any class of traffic (including pedestrians).

Plan Nos. TQ2537NWN

shows the length of road, which is the subject of the proposed Order.

Director of Law & Assurance  
County Hall  
Chichester  
Dated October 2022

**WEST SUSSEX COUNTY COUNCIL**  
**((CRAWLEY BOROUGH) (PARKING PLACES AND TRAFFIC REGULATION)**  
**(CONSOLIDATION) ORDER 2010)**  
**(LANGLEY LANE AMENDMENT) ORDER 202\***

**NOTICE** is hereby given that West Sussex County Council propose to make a permanent Order under the provisions of the Road Traffic Regulation Act 1984, the effect of which will be to introduce lengths of prohibition of waiting at all times (double yellow lines) on sections of both sides of Langley Lane at its junction with Ifield Green.

The consultation for this proposal will start on 9 November 2022 and, AT THAT TIME, full details of the proposal in this Notice can be viewed on our website [www.westsussex.gov.uk/tro](http://www.westsussex.gov.uk/tro). The website includes a response form for comments or objections.

Paper copies of documents will not be available to view in council offices or libraries. People without access to a computer who wish to view details of the scheme should telephone the West Sussex County Council Contact Centre on 01243 642105 to receive the documents by post.

Any objections or comments about the proposal must be received by 7 December 2022. These may be sent via the response form on the website, in writing to: TRO Team, West Sussex County Council, The Grange, Tower Street, Chichester, PO19 1RH; or by e-mail to: [tro.consultation@westsussex.gov.uk](mailto:tro.consultation@westsussex.gov.uk). All correspondence should be addressed to the undersigned, quoting the reference TRO/CRW2201/RC. Only correspondence including a full name and address will be considered.

Dated this 9<sup>th</sup> November 2022  
Director of Law & Assurance  
County Hall  
Chichester

**WEST SUSSEX COUNTY COUNCIL**  
**((CRAWLEY BOROUGH) (PARKING PLACES AND TRAFFIC REGULATION)**  
**(CONSOLIDATION) ORDER 2010)**  
**(LANGLEY LANE AMENDMENT) ORDER 202\***

West Sussex County Council in exercise of their powers under Sections 1 (1) 2 (1) and (2), 4 (2), 45, 46, 49 and 53 and Part IV of Schedule 9 of the Road Traffic Regulation Act 1984 "the Act" as amended and of all other enabling powers and after consultation with the chief officer of police in accordance with Part III of Schedule 9 to the Act hereby make the following Order:

1. This Order shall come into operation on the x day of x 2021 and may be cited as "West Sussex County Council ((Crawley Borough) (Parking Places and Traffic Regulation) (Consolidation) Order 2010) (Langley Lane Amendment) Order 202\*."
2. The "West Sussex County Council (Crawley Borough) (Parking Places and Traffic Regulation) (Consolidation) Order 2010" is hereby amended by the deletion from it of the plan specified in the First Schedule to this Order and the substitution into it of the plan attached in the Second Schedule to this Order.

**FIRST SCHEDULE**  
**Plan to be deleted**  
**(as attached)**

TQ2537NWN (Sheet Issue No. 3)

**SECOND SCHEDULE**  
**Plan to be substituted**  
**(as attached)**

TQ2537NWN (Sheet Issue No. 4)


**For and on behalf of WEST SUSSEX COUNTY COUNCIL**

*Authorised Signatory:*

*NAME:*

*DATE MADE:*

# PAGE 1 OF 2: EXISTING RESTRICTIONS ONLY

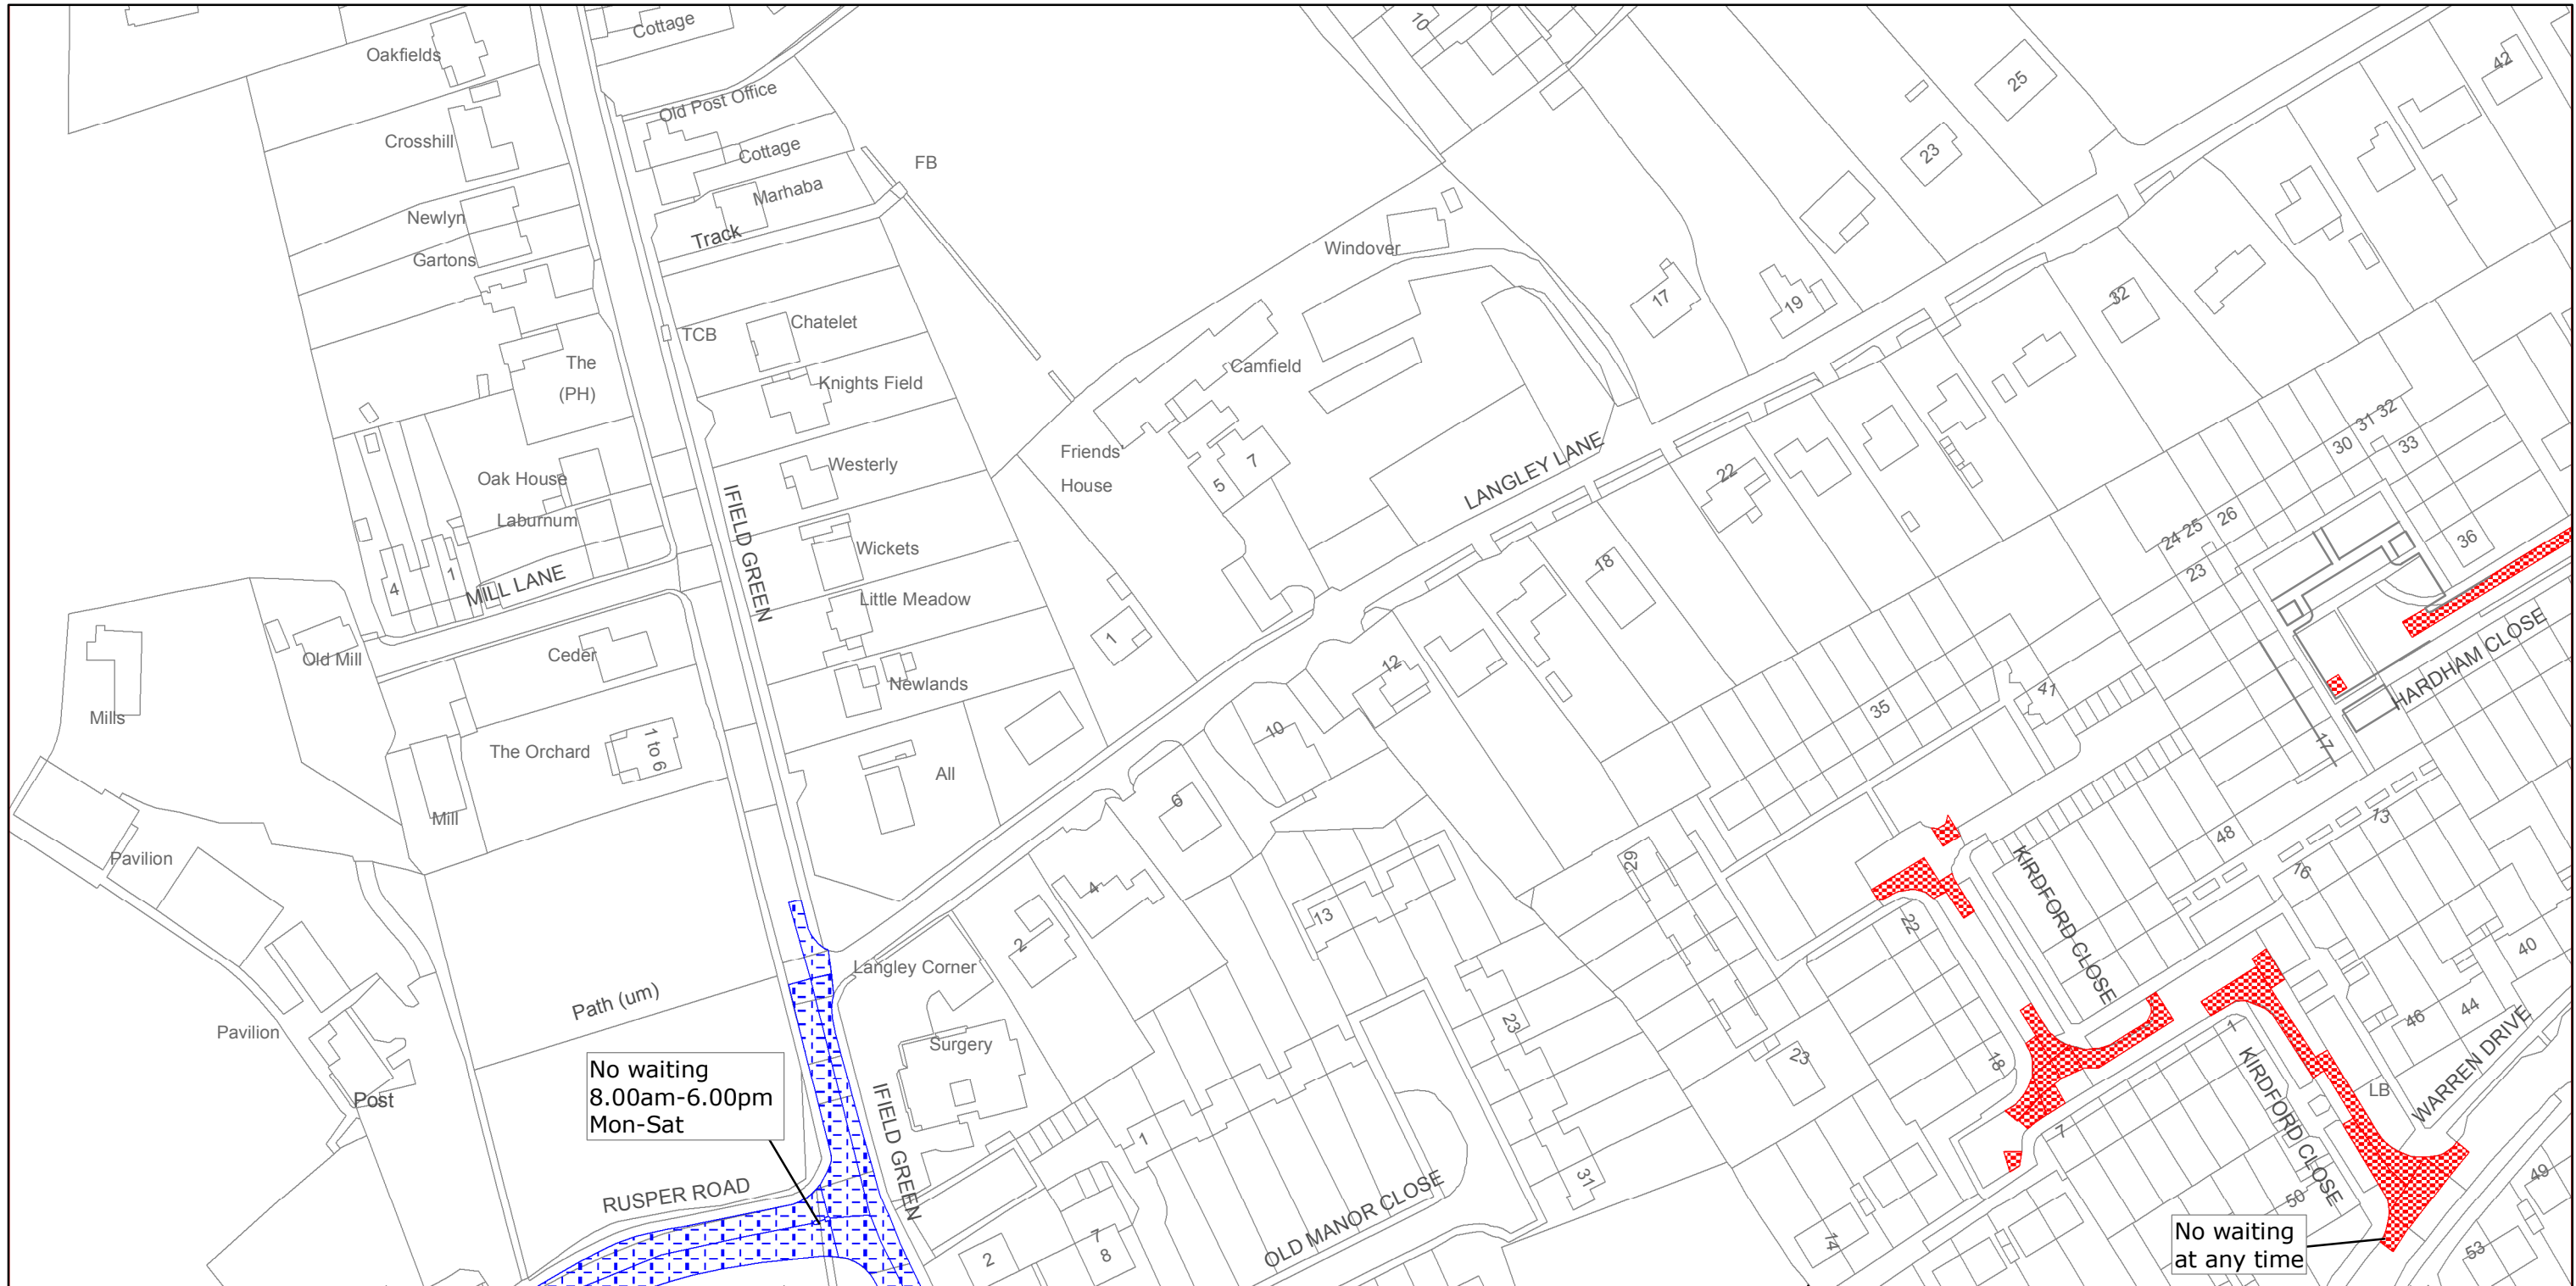

West Sussex County Council  
Highways & Transport  
The Grange  
Tower Street  
Chichester  
West Sussex  
PO19 1RH

CRAWLEY BOROUGH: IFIELD WARD  
WAITING RESTRICTIONS

Reproduced from or based upon 2010 Ordnance Survey mapping with permission of the Controller of HMSO (c) Crown Copyright reserved.  
Unauthorised reproduction infringes Crown copyright and may lead to prosecution or civil proceedings West Sussex County Council Licence No. 100018485


TILE REF NO:  
TQ2537NWN

SHEET ISSUE NO 3  
SHEET ACTIVE FROM - 10/03/2014



SCALE:  
1:1250  
at A3 size

PAGE 2 OF 2: PROPOSED CHANGES TO RESTRICTIONS (CIRCLED)

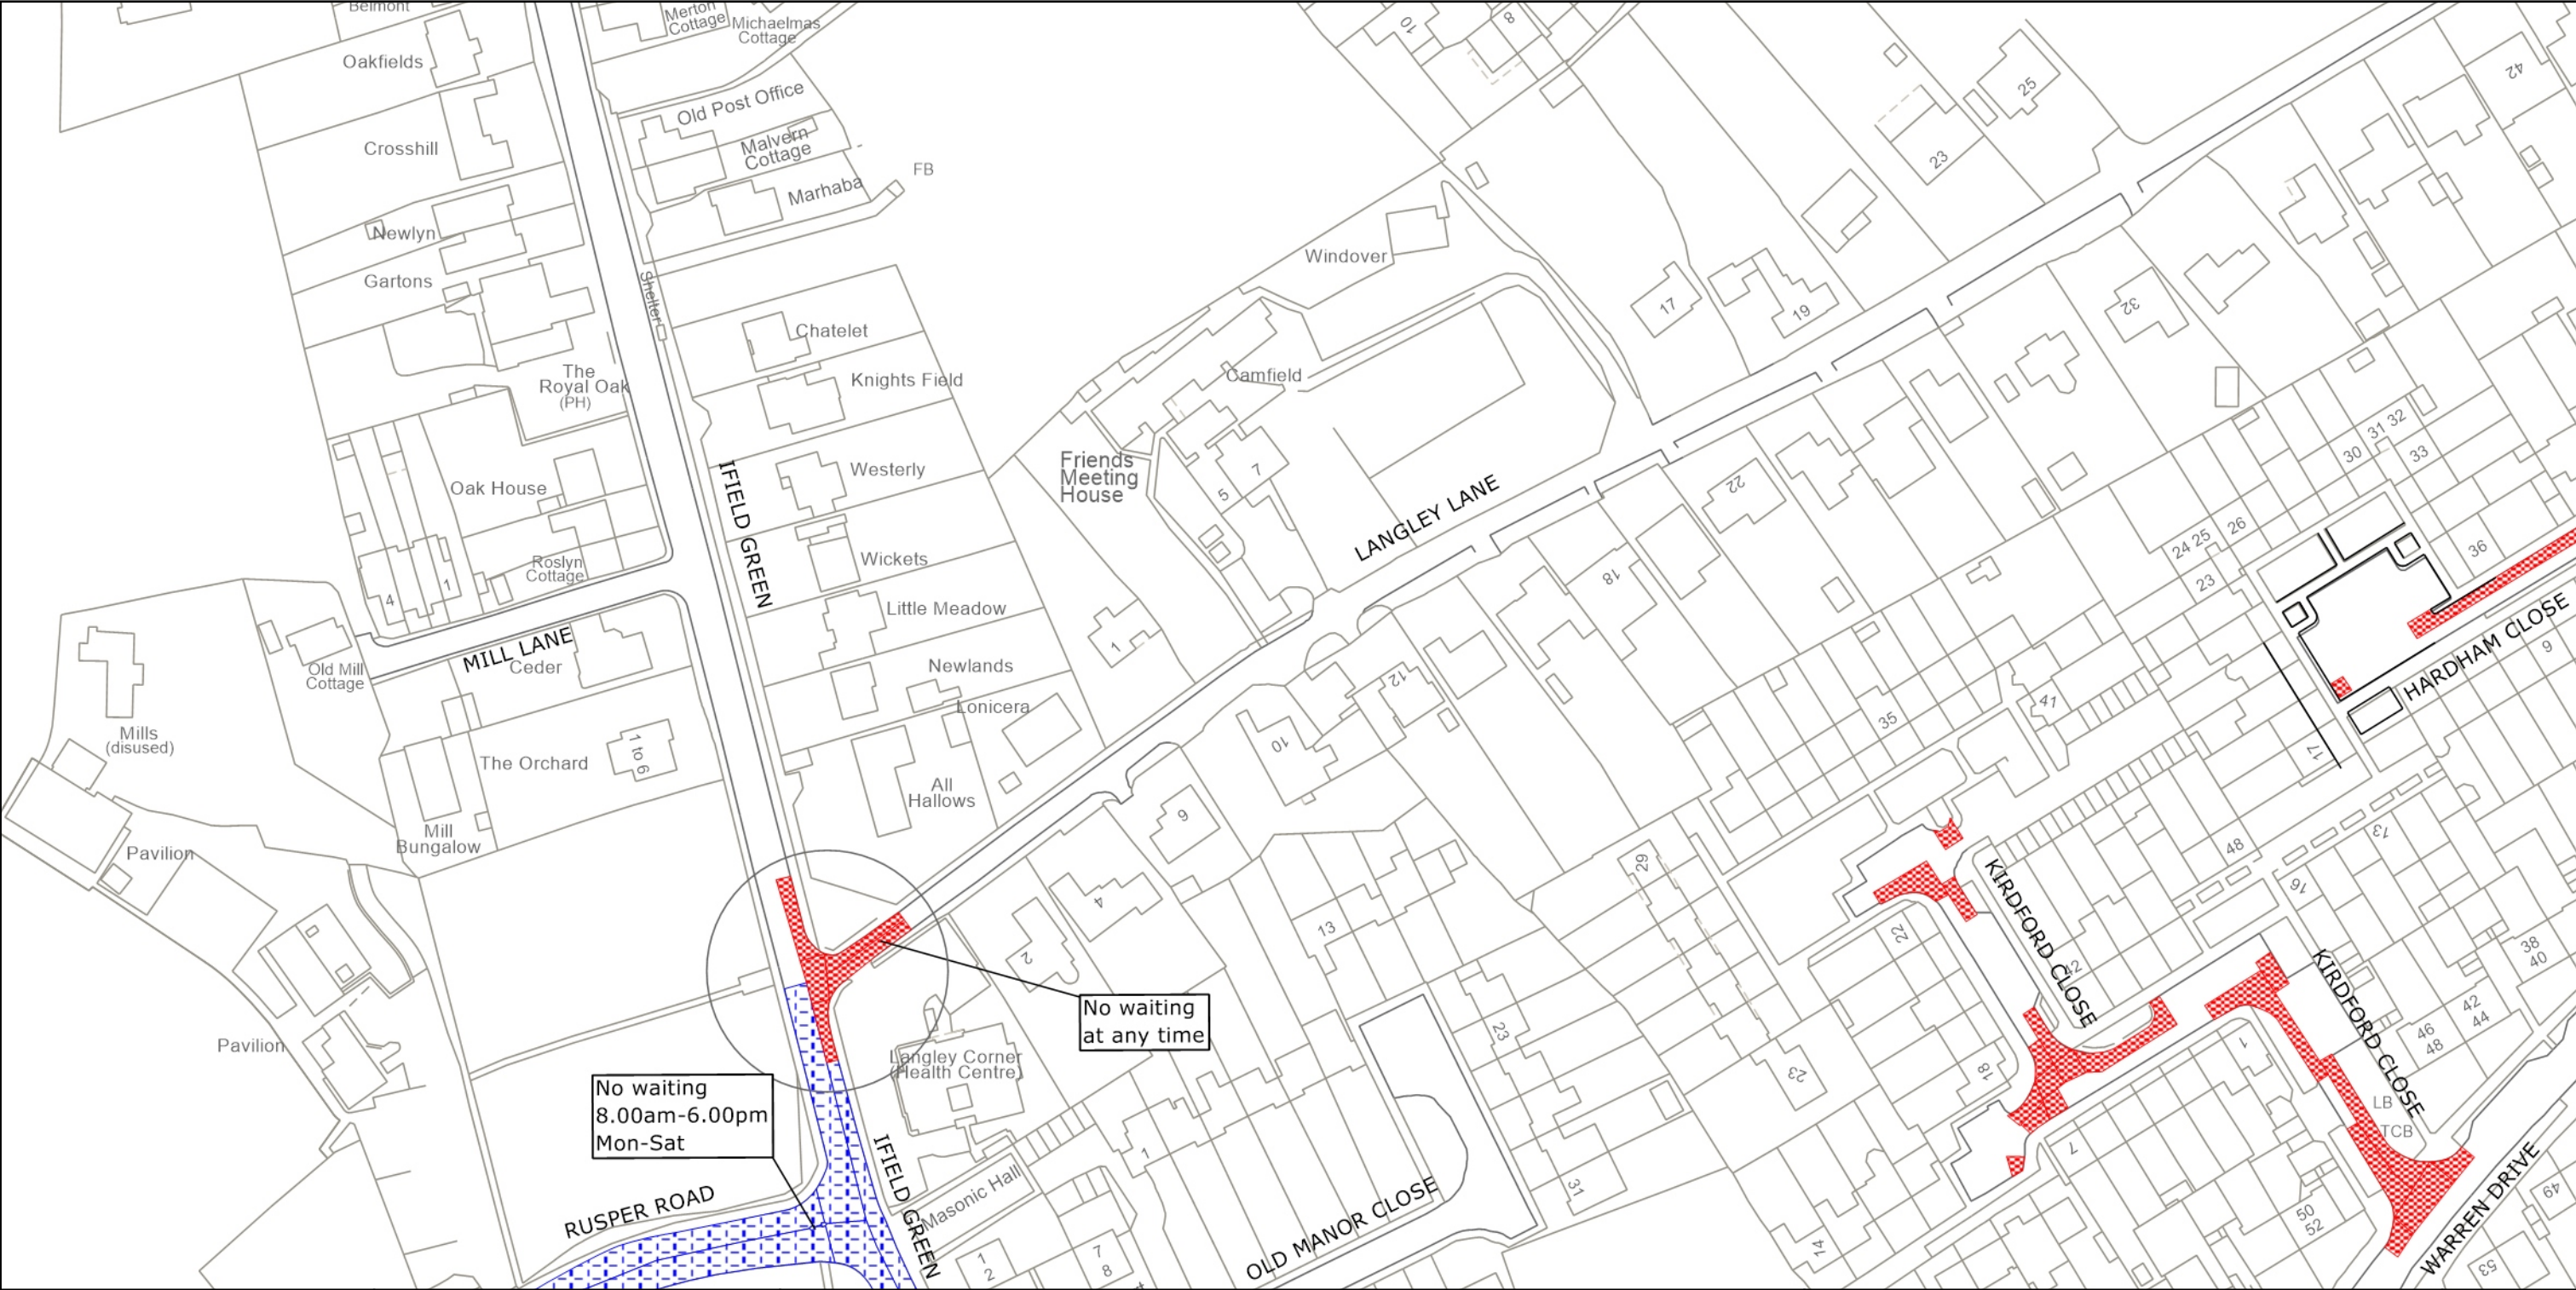

West Sussex County Council  
 Highways & Transport  
 The Grange  
 Tower Street  
 Chichester  
 West Sussex  
 PO19 1RH

CRAWLEY BOROUGH: IFIELD WARD  
 PROPOSED WAITING RESTRICTIONS (07.10.2022)

TILE REF NO:  
**TQ2537NWN**  
 SHEET ISSUE NO 4\_CRW2201  
 SHEET ACTIVE FROM - DD/MM/YYYY

N  
  
 SCALE:  
 1:1250  
 at A3 size

Reproduced from or based upon 2022 Ordnance Survey mapping with permission of the Controller of HMSO (c) Crown Copyright reserved. Unauthorised reproduction infringes Crown copyright and may lead to prosecution or civil proceedings West Sussex County Council Licence No. 100018485