

## **TRAFFIC REGULATION ORDER (TRO) CONSULTATION**

### **CHI9002RC – Chichester District: Chichester, Bosham, Oving, Sidlesham & Southborne - Electric Vehicle Charging Bays**

**17/11/22 – 8/12/22**

#### **Contents**

Notice	Page 2
Statement of Reasons	Page 3
Draft Order	Page 5
Plan "c_chichestersu7605nen" - existing restrictions	Page 7
Plan "c_chichestersu7605nen" - proposals	Page 8
Plan "c_chichestersu8004sen" - existing restrictions	Page 9
Plan "c_chichestersu8004sen" - proposals	Page 10
Plan "c_chichestersu8504nen" - existing restrictions	Page 11
Plan "c_chichestersu8504nen" - proposals	Page 12
Plan "c_chichestersu8505nes" - existing restrictions	Page 13
Plan "c_chichestersu8505nes" - proposals	Page 14
Plan "c_chichestersu8603nen" - existing restrictions	Page 15
Plan "c_chichestersu8603nen" - proposals	Page 16
Plan "c_chichestersu8604ses" - existing restrictions	Page 17
Plan "c_chichestersu8604ses" - proposals	Page 18
Plan "c_chichestersu8606ses" - existing restrictions	Page 19
Plan "c_chichestersu8606ses" - proposals	Page 20
Plan "c_chichestersu9004nwn" - existing restrictions	Page 21
Plan "c_chichestersu9004nwn" - proposals	Page 22
Plan "c_chichestersz8597nes" - existing restrictions	Page 23
Plan "c_chichestersz8597nes" - proposals	Page 24

**WEST SUSSEX COUNTY COUNCIL**  
**((CHICHESTER DISTRICT) (PARKING PLACES & TRAFFIC REGULATION)**  
**(CONSOLIDATION) ORDER 2010)**  
**(VARIOUS PARISHES – VARIOUS ROADS: ELECTRIC VEHICLE CHARGING**  
**AMENDMENT) ORDER 2022**

**NOTICE** is hereby given that in exercise of their powers under the Road Traffic Regulation Act 1984, West Sussex County Council, propose to make a permanent Order the effect of which will be to introduce parking bays for use at any time only by electric vehicles being recharged on the following roads in Chichester, Bosham, Oving, Sidlesham and Southbourne:-

Chichester: Cherry Orchard Road – west side north of Hardham Road; Hay Road – south side east of Whyke Marsh; Little Breach – north-west side south of the disabled parking bay; Palmers Field Avenue – east side north of Kidd Road; West Street – east of Edes House; Westgate – north side east of Henty Gardens;  
Bosham: Critchfield Road – south side east of Brook Avenue;  
Oving: Highfield Lane – east side north of Challon Close;  
Sidlesham: Manhood Lane – south side south of the grassed area;  
Southbourne: Garsons Road – south side of the western cul-de-sac.

Full details of the proposals in this Notice can be viewed on our website [www.westsussex.gov.uk/tro](http://www.westsussex.gov.uk/tro). The [website](http://www.westsussex.gov.uk/tro) includes a response form for comments or objections.

Paper copies of documents will not be available to view in council offices or libraries. People without access to a computer who wish to view details of the scheme should telephone the West Sussex County Council Contact Centre on 01243 642105 to receive the documents by post.

Any objections or comments about the proposal must be received by 8 December 2022. These may be sent via the response form on the website, in writing to: TRO Team, West Sussex County Council, The Grange, Tower Street, Chichester, PO19 1RH; or by e-mail to: [tro.consultation@westsussex.gov.uk](mailto:tro.consultation@westsussex.gov.uk). All correspondence should be addressed to the undersigned, quoting reference no. TRO/CHI9002/RC. Only correspondence including a full name and address will be considered.

Dated this 17<sup>TH</sup> November 2022  
Director of Law & Assurance  
County Hall  
Chichester

**WEST SUSSEX COUNTY COUNCIL**  
**((CHICHESTER DISTRICT) (PARKING PLACES & TRAFFIC REGULATION)**  
**(CONSOLIDATION) ORDER 2010)**  
**(VARIOUS PARISHES – VARIOUS ROADS: ELECTRIC VEHICLE CHARGING**  
**AMENDMENT) ORDER 2022**

**Statement of Reasons for Proposing to Make the Order**

West Sussex County Council proposes to make a permanent Traffic Regulation Order the effect of which will be to introduce parking bays for use at any time only by electric vehicles being recharged on the following roads in Chichester, Bosham, Oving, Sidlesham and Southbourne:-

Chichester: Cherry Orchard Road – west side north of Hardham Road; Hay Road – south side east of Whyke Marsh; Little Breach – north-west side south of the disabled parking bay; Palmers Field Avenue – east side north of Kidd Road; West Street – east of Edes House; Westgate – north side east of Henty Gardens;  
Bosham: Critchfield Road – south side east of Brook Avenue;  
Oving: Highfield Lane – east side north of Challon Close;  
Sidlesham: Manhood Lane – south side south of the grassed area;  
Southbourne: Garsons Road – south side of the western cul-de-sac.

West Sussex County Council is committed to encouraging the use of electric vehicles and to providing charging facilities to make their use as convenient as possible. A partnership agreement has been entered into with Connected Kerb, who will meet the cost of installing and maintaining electric vehicle charging points in car parks and on-street locations across the county.

More information about the project and how the charge points will operate is available on the Electric Vehicle page of the West Sussex County Council website.

Following local consultation, the first charging points are proposed at locations where existing need has been identified. To ensure the charging points are not obstructed by parked petrol/diesel vehicles, or by electric vehicles which are not being charged, it is proposed to prohibit parking by any vehicle except an electric vehicle on charge at the locations of the new charging points.

The Order is therefore proposed to improve the amenities of the area through which the road runs.

The attached table lists the roads and provides an index of the plans that are the subject of the proposed Order.

Director of Law & Assurance  
County Hall  
Chichester

<b>Road name</b>	<b>Plan Number</b>
Cherry Orchard Road	SU8604SES
Critchfield Road	SU8004SEN
Garsons Road	SU7605NEN
Hay Road	SU8603NEN
Highfield Lane	SU9004NWN
Little Breach	SU8505NES
Manhood Lane	SZ8597NES
Palmers Field Avenue	SU8606SES
West Street	SU8504NEN
Westgate	SU8504NEN

**WEST SUSSEX COUNTY COUNCIL**  
**((CHICHESTER DISTRICT) (PARKING PLACES & TRAFFIC REGULATION)**  
**(CONSOLIDATION) ORDER 2010)**  
**(VARIOUS PARISHES – VARIOUS ROADS: ELECTRIC VEHICLE CHARGING**  
**AMENDMENT) ORDER 2022**

West Sussex County Council in exercise of their powers under Sections 1 (a) 2 (1) and (2), 4 (2), 45. 46. 49 and 53 and Part IV of Schedule 9 of the Road Traffic Regulation Act 1984 (“the Act”) as amended and of all other enabling powers and after consultation with the Chief Officer of Police in accordance with Part III of Schedule 9 to the Act hereby make the following Order:-

1. The Order shall come into operation on the X day of X 2022 and may be cited as “West Sussex County Council ((Chichester District) (Parking Places & Traffic Regulation) (Consolidation) Order 2010) (Various Parishes – Various Roads) (Electric Vehicle Charging Amendment) Order 2022”.
2. The West Sussex County Council (Chichester District) (Parking Places & Traffic Regulation) (Consolidation) Order 2010 is hereby amended by inserting into Article 3.1 the additional term of interpretation specified in the First Schedule to This Order.
3. The West Sussex County Council (Chichester District) (Parking Places & Traffic Regulation) (Consolidation) Order 2010 is hereby amended by the deletion from it of the plans in the Second Schedule to this Order and the substitution of the plans attached in the Third Schedule to this Order and the insertion into it of the plan attached in the Fourth Schedule to this Order.

**FIRST SCHEDULE**  
**Additional Terms of Interpretation**

“Electric Vehicle Recharging” means an electrically powered vehicle attached to and receiving electric charge from a public electric vehicle charging point installed and operated by West Sussex County Council or their authorised service provider.

**SECOND SCHEDULE**  
**Plans to be Deleted**

SU7605NEN (Issue Number 2)  
SU8004SEN (Issue Number 2)  
SU8504NEN (Issue Number 6)  
SU8505NES (Issue Number 5)  
SU8603NEN (Issue Number 1)  
SU8604SES (Issue Number 1)  
SU8606SES (Issue Number 3)  
SZ8597NES (Issue Number 1)

**THIRD SCHEDULE**  
**Plans to be substituted**  
**(as attached)**

SU7605NEN (Issue Number 3)  
SU8004SEN (Issue Number 3)  
SU8504NEN (Issue Number 7)  
SU8505NES (Issue Number 6)  
SU8603NEN (Issue Number 2)  
SU8604SES (Issue Number 2)  
SU8606SES (Issue Number 4)  
SZ8597NES (Issue Number 2)

**FOURTH SCHEDULE**  
**Plan to be Inserted**  
**(as attached)**

SU9004NWN (Issue Number 1)

**For and on behalf of WEST SUSSEX COUNTY COUNCIL**

*Authorised Signatory:*

*NAME:*

*DATE MADE:*



West Sussex County Council  
 Communities & Infrastructure  
 The Grange  
 Tower Street  
 Chichester  
 West Sussex  
 PO19 1RH

CHICHESTER DISTRICT: SOUTHBOURNE  
 WAITING RESTRICTIONS

TILE REF NO:  
 SU7605NEN

SHEET ISSUE NO 1  
 SHEET ACTIVE FROM 24/12/2012

N  
  
 SCALE:  
 1:1250  
 at A3 size

Reproduced from or based upon 2010 Ordnance Survey mapping with permission of the Controller of HMSO (c) Crown Copyright reserved. Unauthorised reproduction infringes Crown copyright and may lead to prosecution or civil proceedings West Sussex County Council Licence No. 100023447

PAGE 2 OF 2: PROPOSED CHANGES TO RESTRICTIONS (CIRCLED)



West Sussex County Council  
 Highways & Transport  
 The Grange  
 Tower Street  
 Chichester  
 West Sussex  
 PO19 1RH

CHICHESTER DISTRICT: SOUTHBOURNE  
 PROPOSED WAITING RESTRICTIONS (26.10.2022)

TILE REF NO:  
**SU7605NEN**  
 SHEET ISSUE NO 2\_CHI9002  
 SHEET ACTIVE FROM - DD.MM.YYYY

N  
  
 SCALE:  
 1:1250  
 at A3 size

Reproduced from or based upon 2022 Ordnance Survey mapping with permission of the Controller of HMSO (c) Crown Copyright reserved. Unauthorised reproduction infringes Crown copyright and may lead to prosecution or civil proceedings West Sussex County Council Licence No. 100018485



No waiting at any time



West Sussex County Council  
 Highways & Transport  
 The Grange  
 Tower Street  
 Chichester  
 West Sussex  
 PO19 1RH

CHICHESTER DISTRICT: BOSHAM  
 WAITING RESTRICTIONS

TILE REF NO:  
 SU8004SEN


SHEET ISSUE NO 2  
 SHEET ACTIVE FROM - 20/10/2014



SCALE:  
 1:1250  
 at A3 size

Reproduced from or based upon 2013 Ordnance Survey material with permission of the Controller of HMSO (c) Crown Copyright reserved. Unauthorised reproduction infringes Crown copyright and may lead to prosecution or civil proceedings West Sussex County Council Licence No. 100023447

PAGE 2 OF 2: PROPOSED CHANGES TO RESTRICTIONS (CIRCLED)

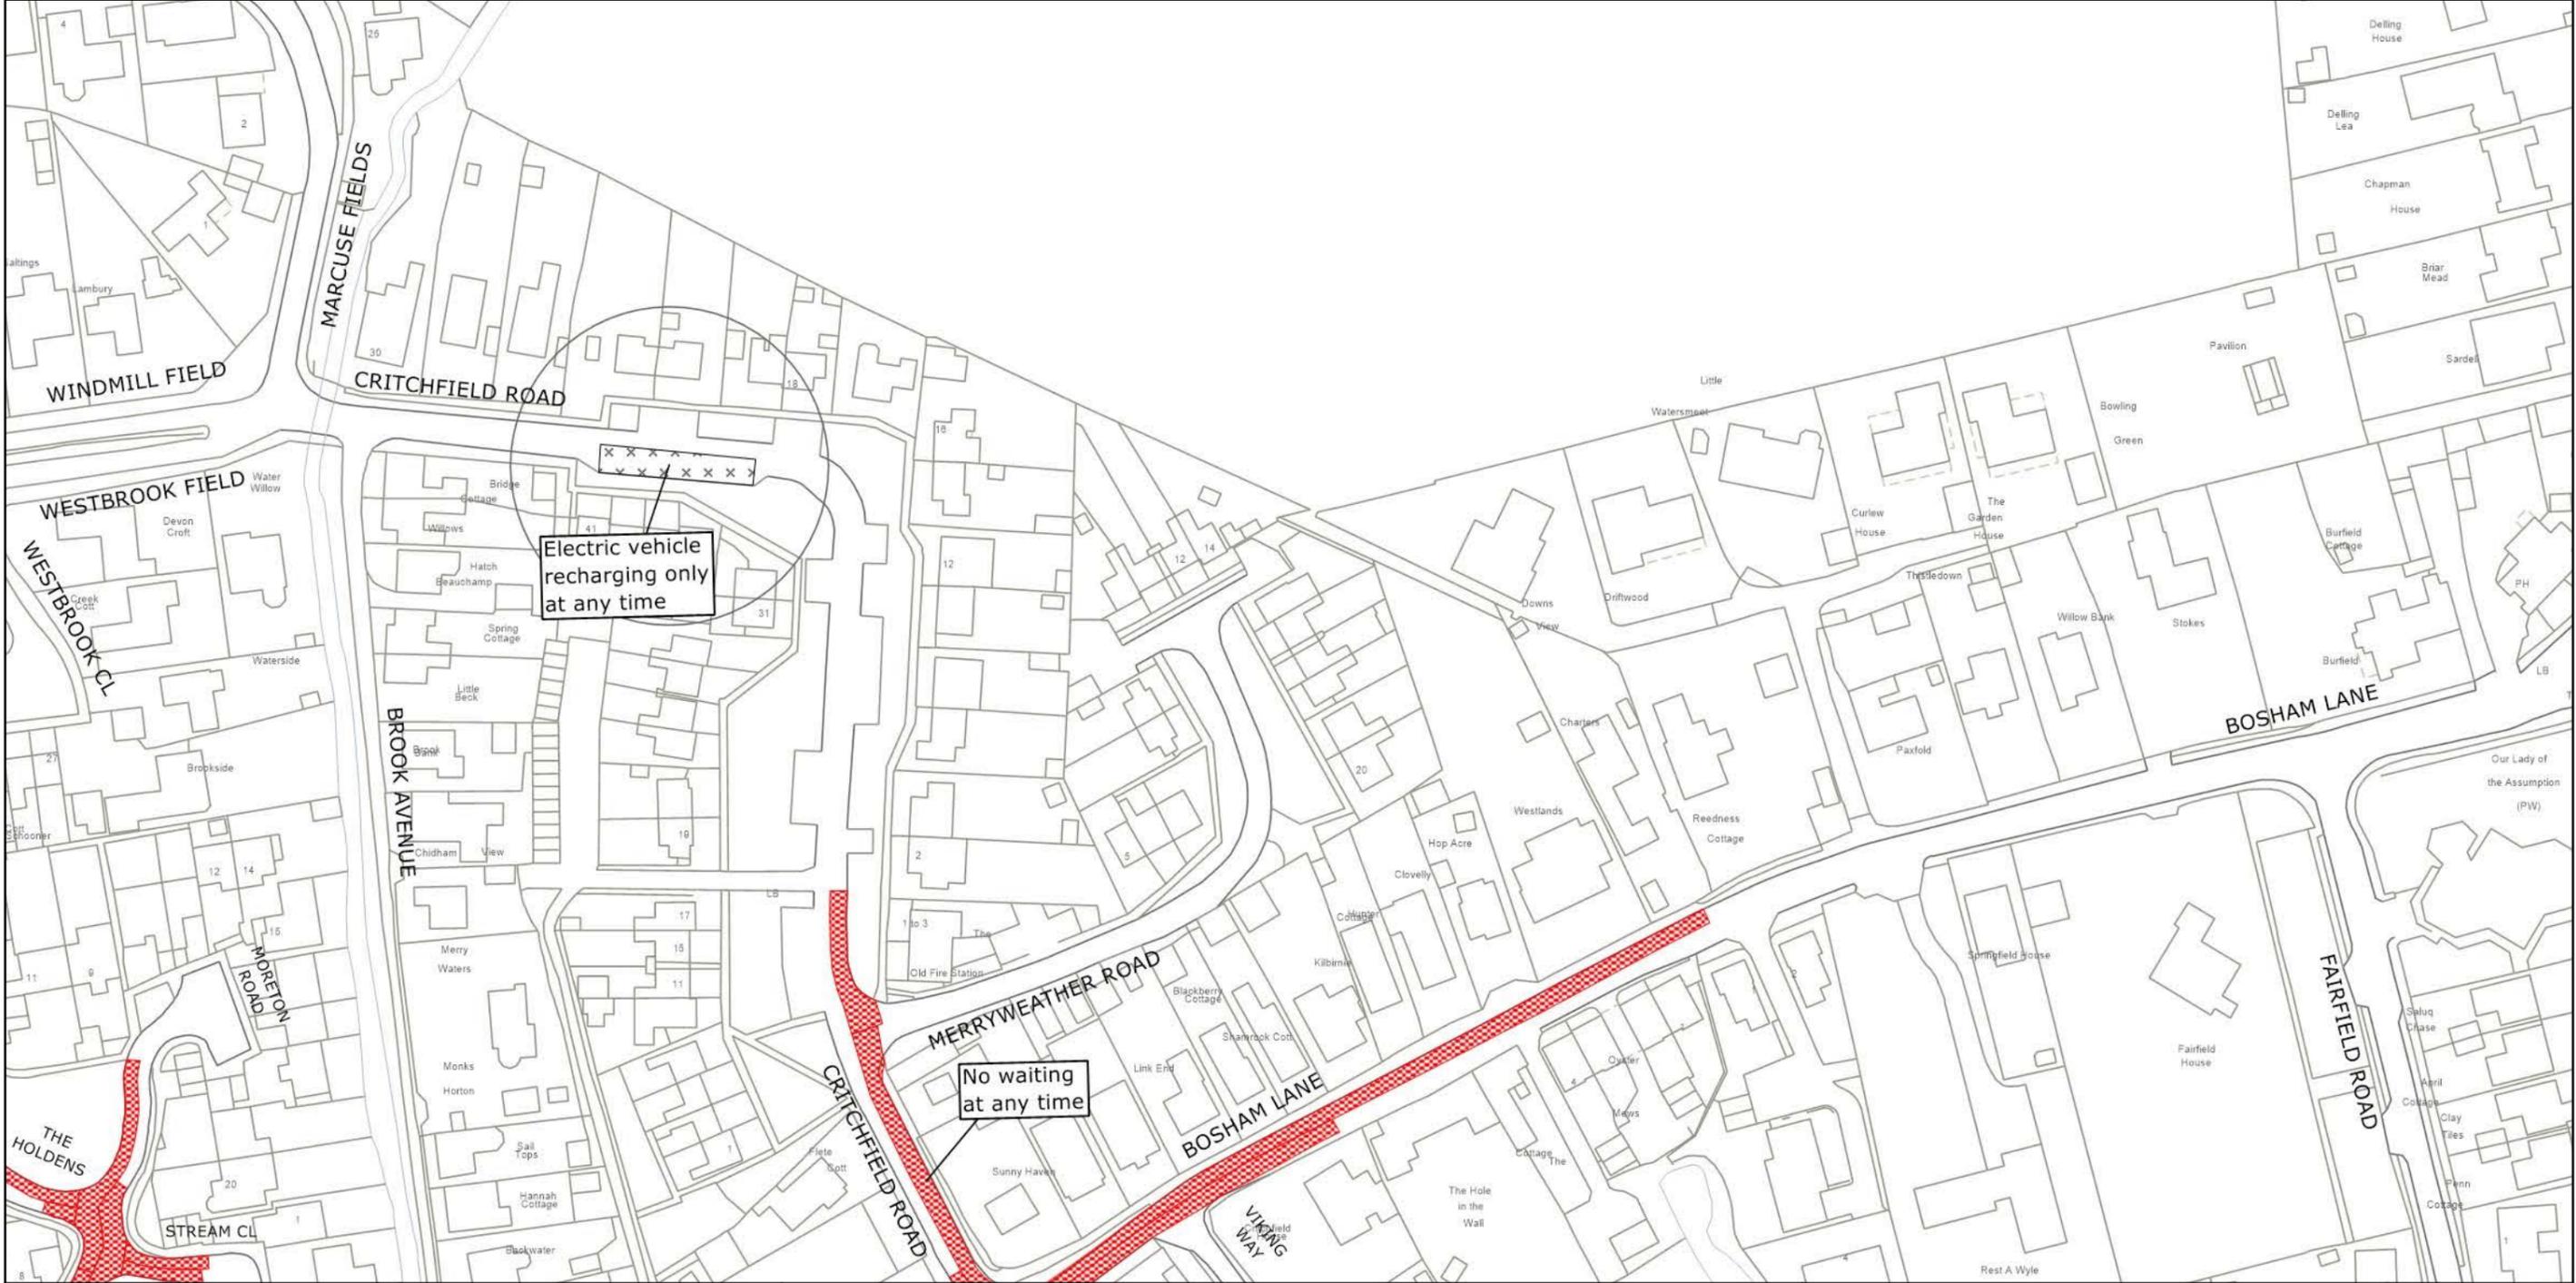


West Sussex County Council  
 Highways & Transport  
 The Grange  
 Tower Street  
 Chichester  
 West Sussex  
 PO19 1RH

CHICHESTER DISTRICT: BOSHAM  
 PROPOSED WAITING RESTRICTIONS (26.10.2022)

TILE REF NO:  
 SU8004SEN  
 SHEET ISSUE NO 3\_CHI9002  
 SHEET ACTIVE FROM - DD.MM.YYYY



Reproduced from or based upon 2022 Ordnance Survey mapping with permission of the Controller of HMSO (c) Crown Copyright reserved. Unauthorised reproduction infringes Crown copyright and may lead to prosecution or civil proceedings West Sussex County Council Licence No. 100018485

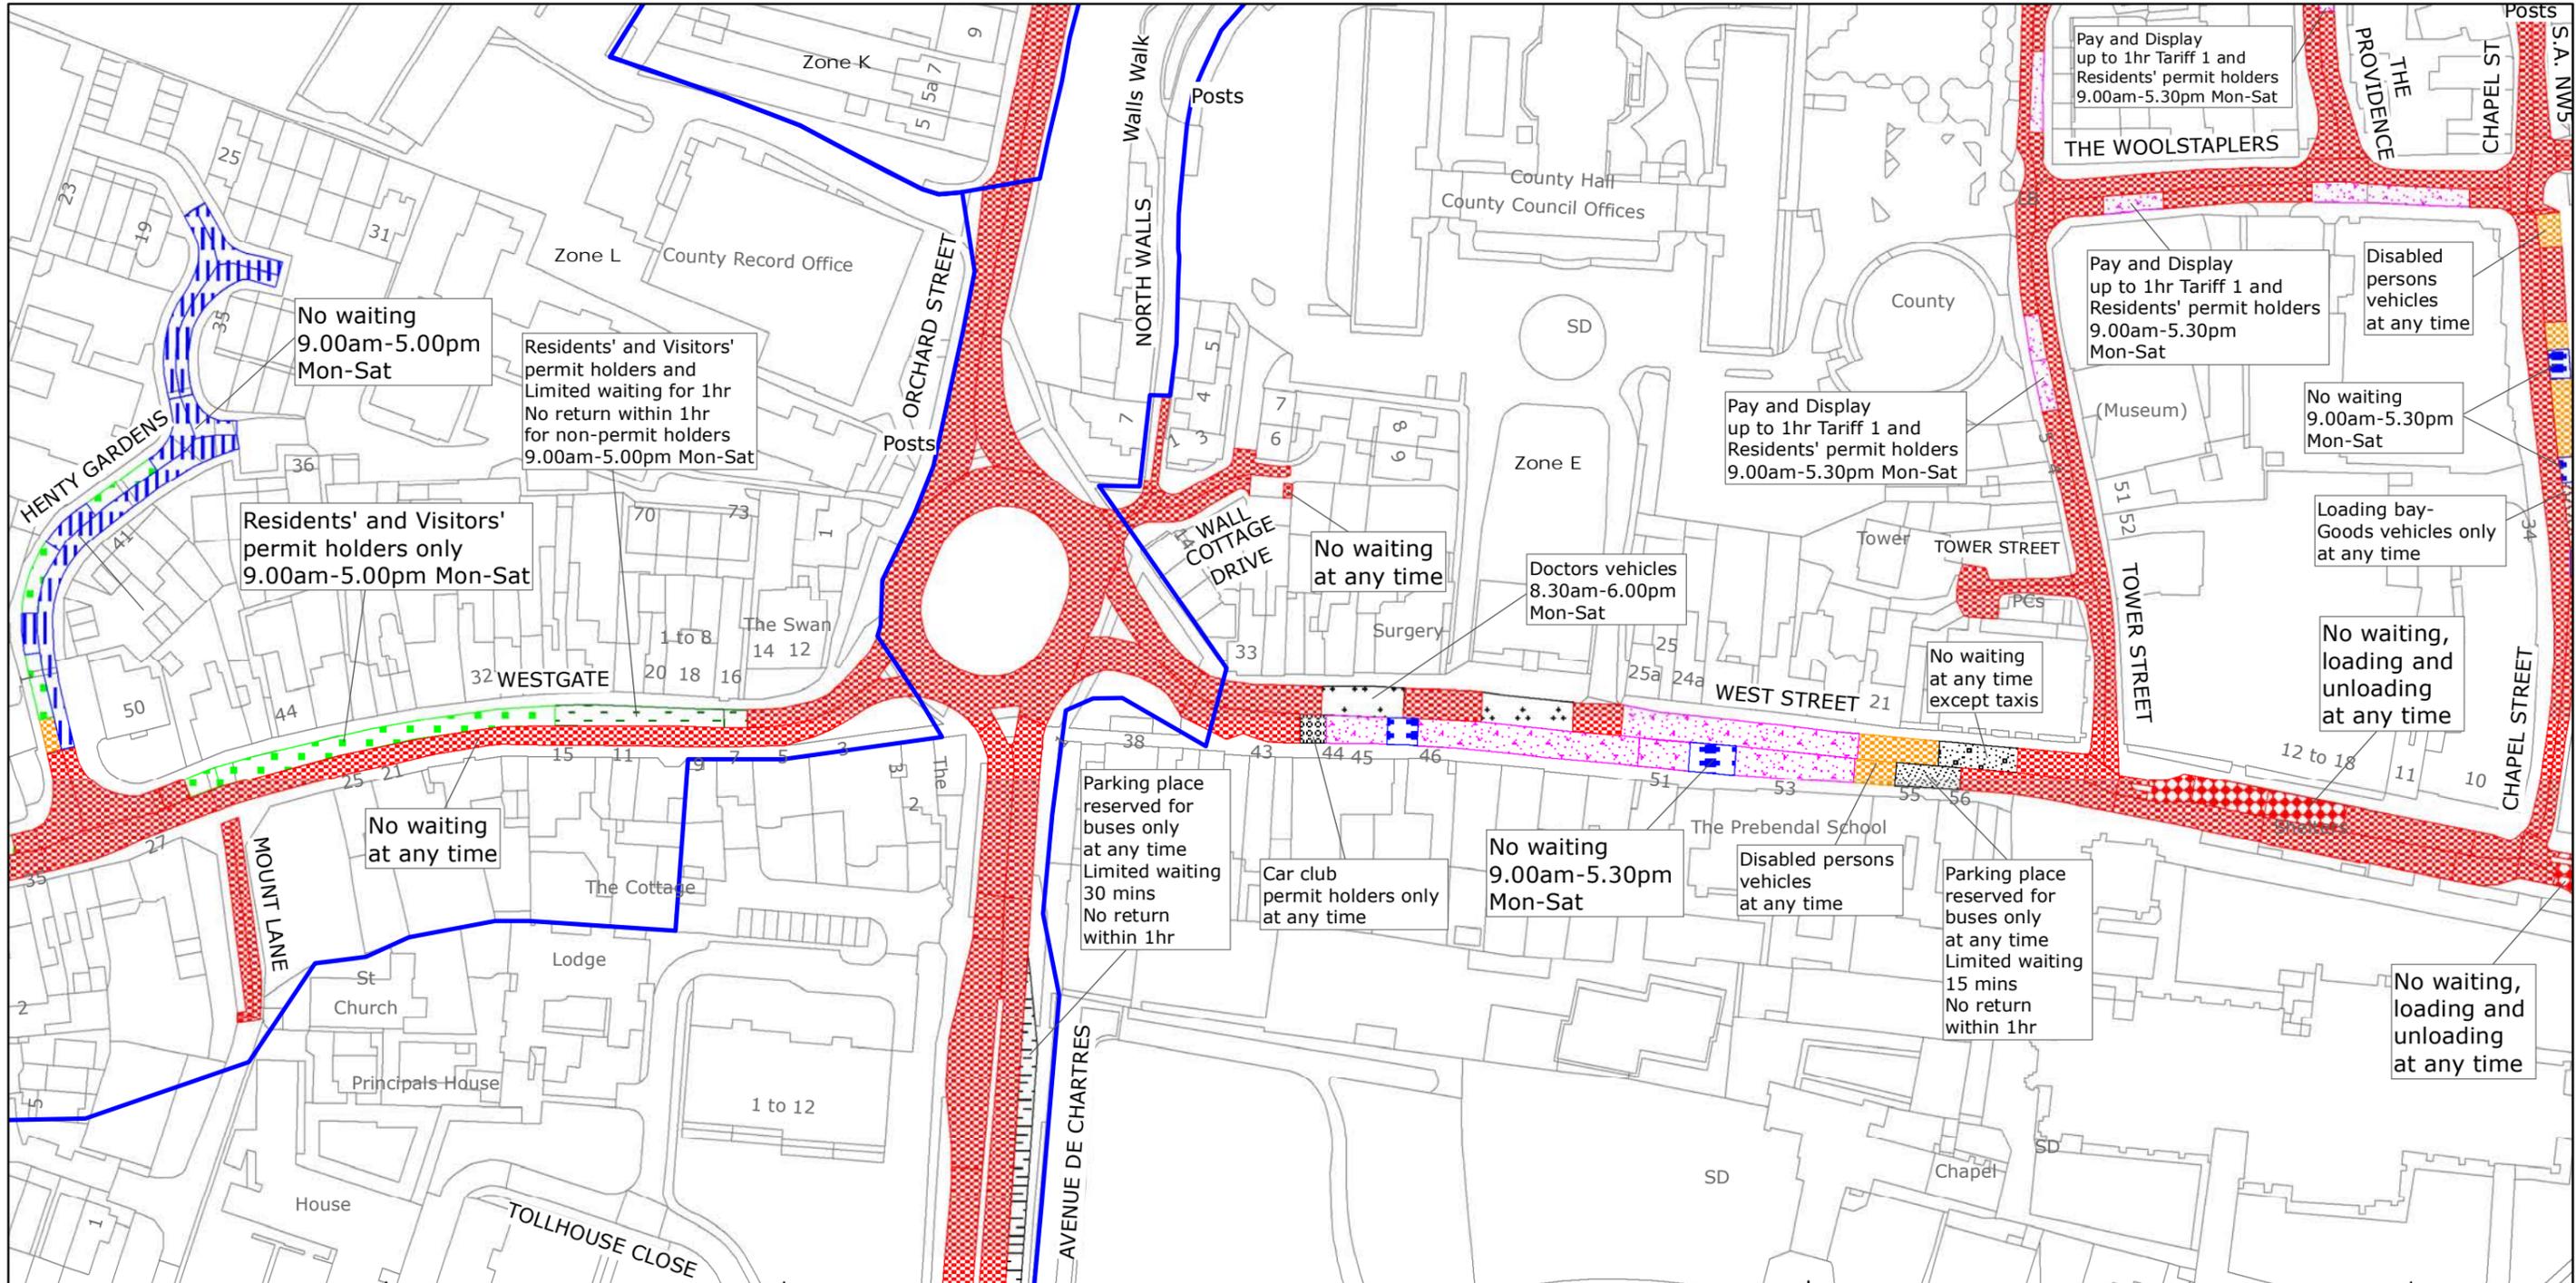

West Sussex County Council  
 Highways & Transport  
 The Grange  
 Tower Street  
 Chichester  
 West Sussex  
 PO19 1RH

CHICHESTER DISTRICT: CHICHESTER  
 WAITING RESTRICTIONS

TILE REF NO:  
 SU8504NEN


SHEET ISSUE NO 6  
 SHEET ACTIVE FROM - 03/07/2017



SCALE:  
 1:1250  
 at A3 size

Reproduced from or based upon 2017 Ordnance Survey mapping with permission of the Controller of HMSO (c) Crown Copyright reserved.  
 Unauthorised reproduction infringes Crown copyright and may lead to prosecution or civil proceedings West Sussex County Council Licence No. 100018485

PAGE 2 OF 2: PROPOSED CHANGES TO RESTRICTIONS (CIRCLED)

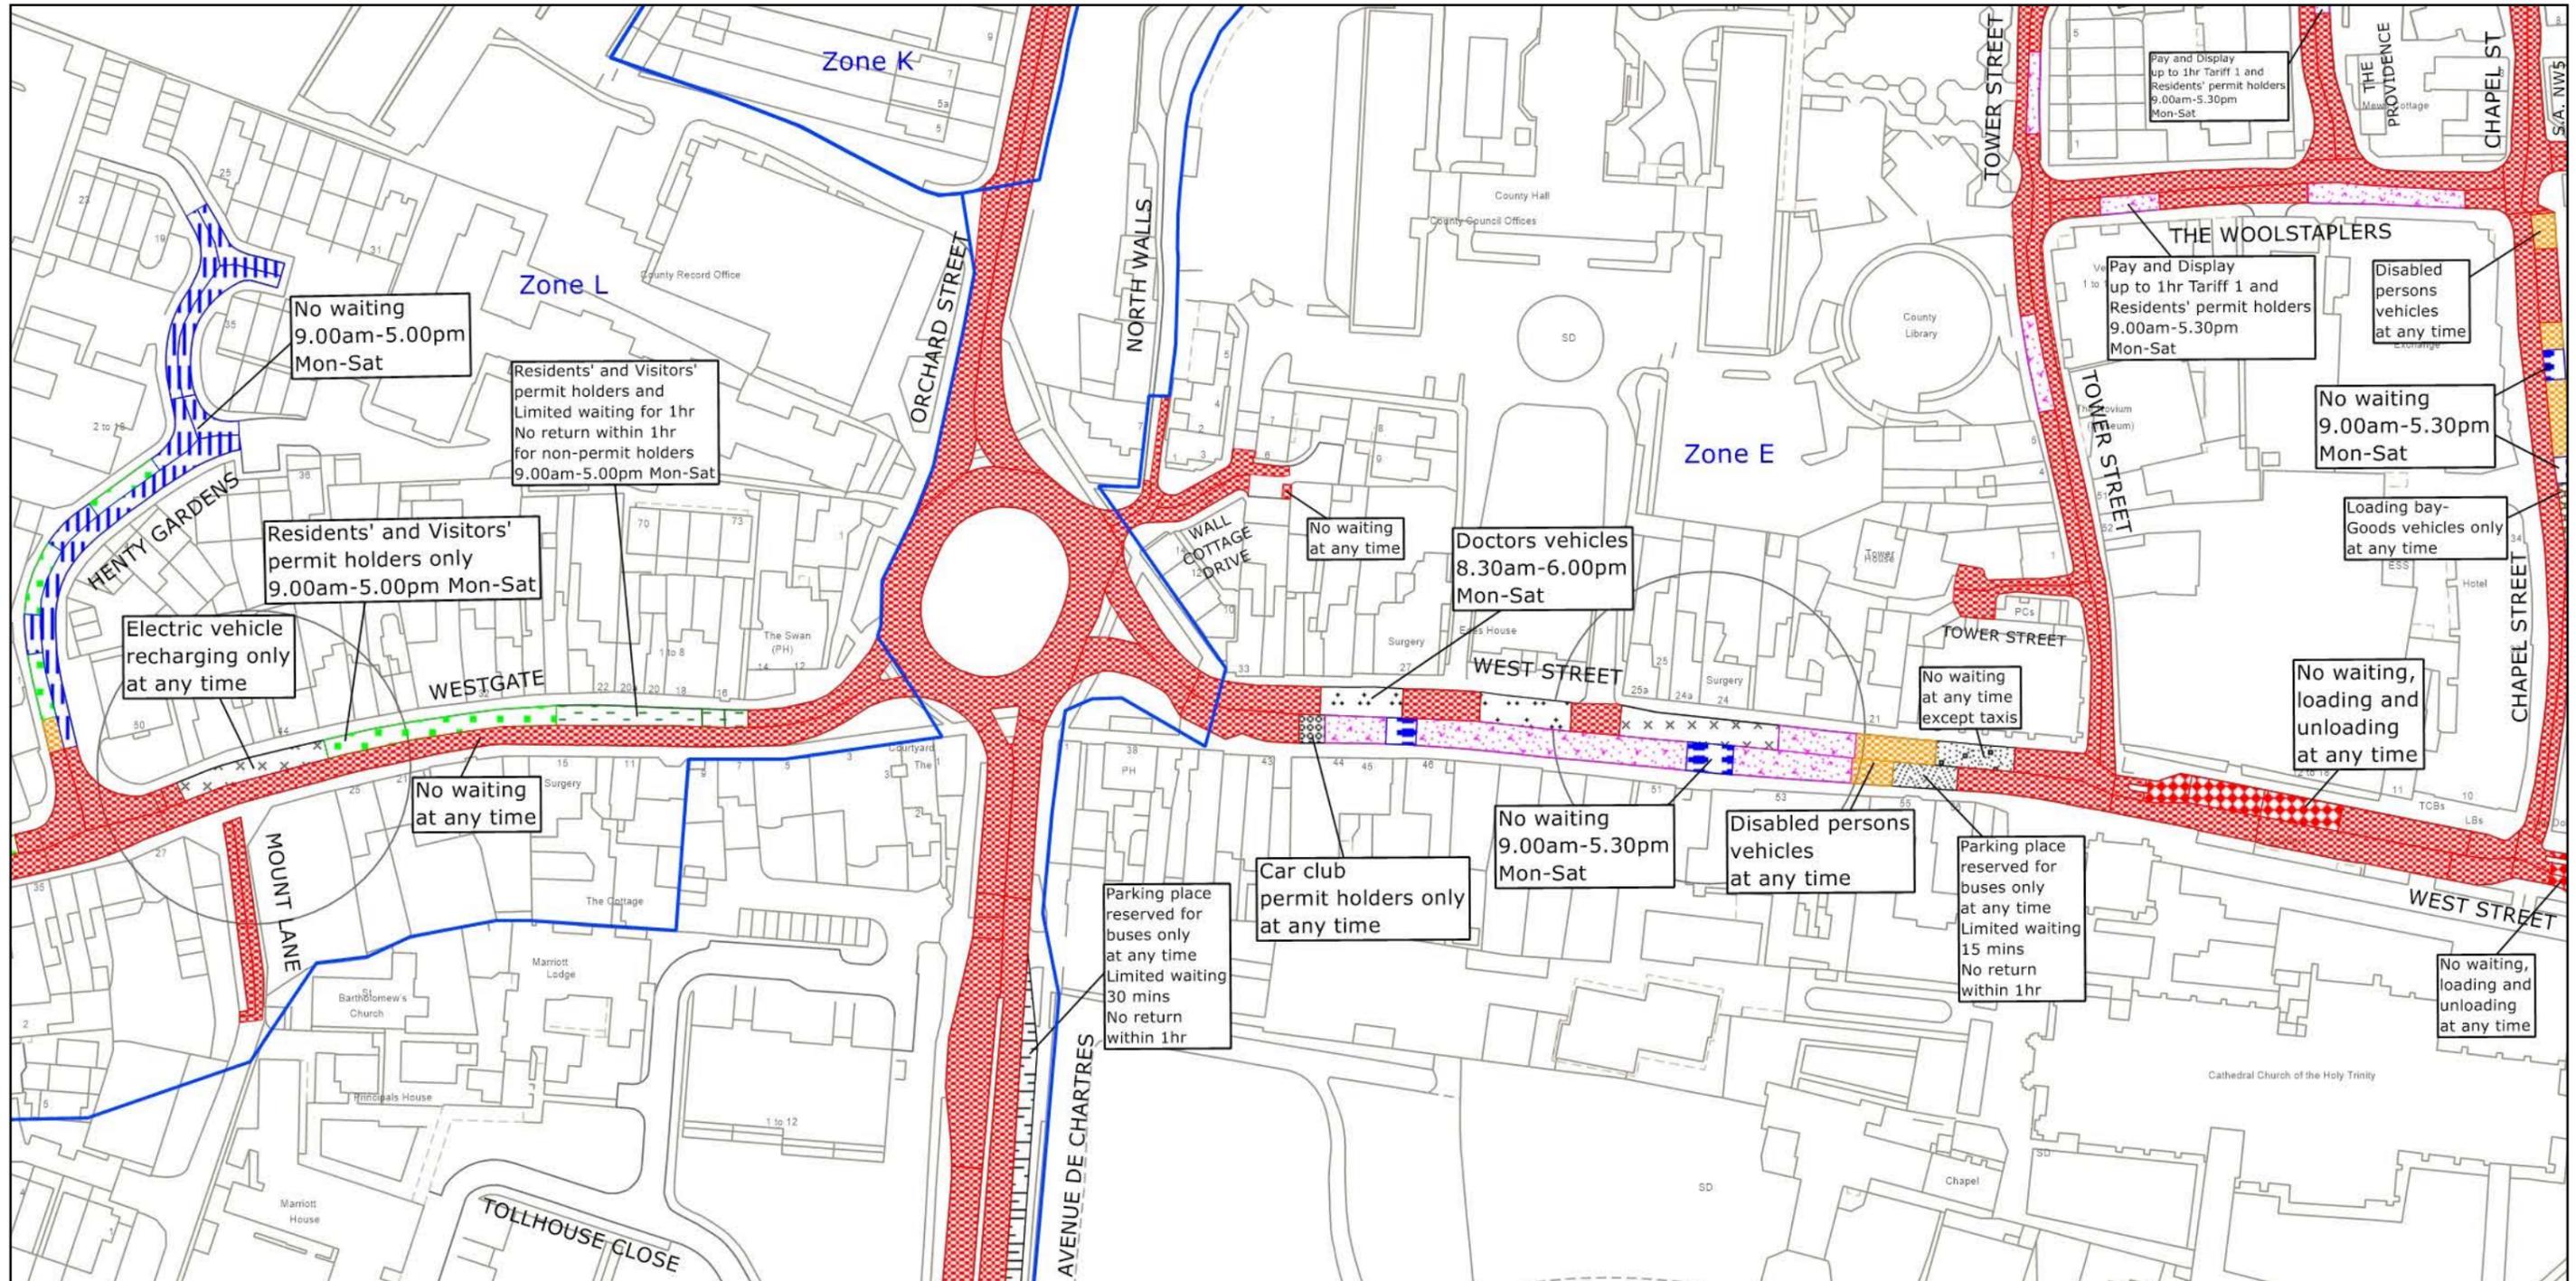


West Sussex County Council  
 Highways & Transport  
 The Grange  
 Tower Street  
 Chichester  
 West Sussex  
 PO19 1RH

CHICHESTER DISTRICT: CHICHESTER  
 PROPOSED WAITING RESTRICTIONS (26.10.2022)

TILE REF NO:  
 SU8504NEN  
 SHEET ISSUE NO 7a\_CHI9002  
 SHEET ACTIVE FROM - DD.MM.YYYY



Reproduced from or based upon 2022 Ordnance Survey mapping with permission of the Controller of HMSO (c) Crown Copyright reserved. Unauthorised reproduction infringes Crown copyright and may lead to prosecution or civil proceedings West Sussex County Council Licence No. 100018485

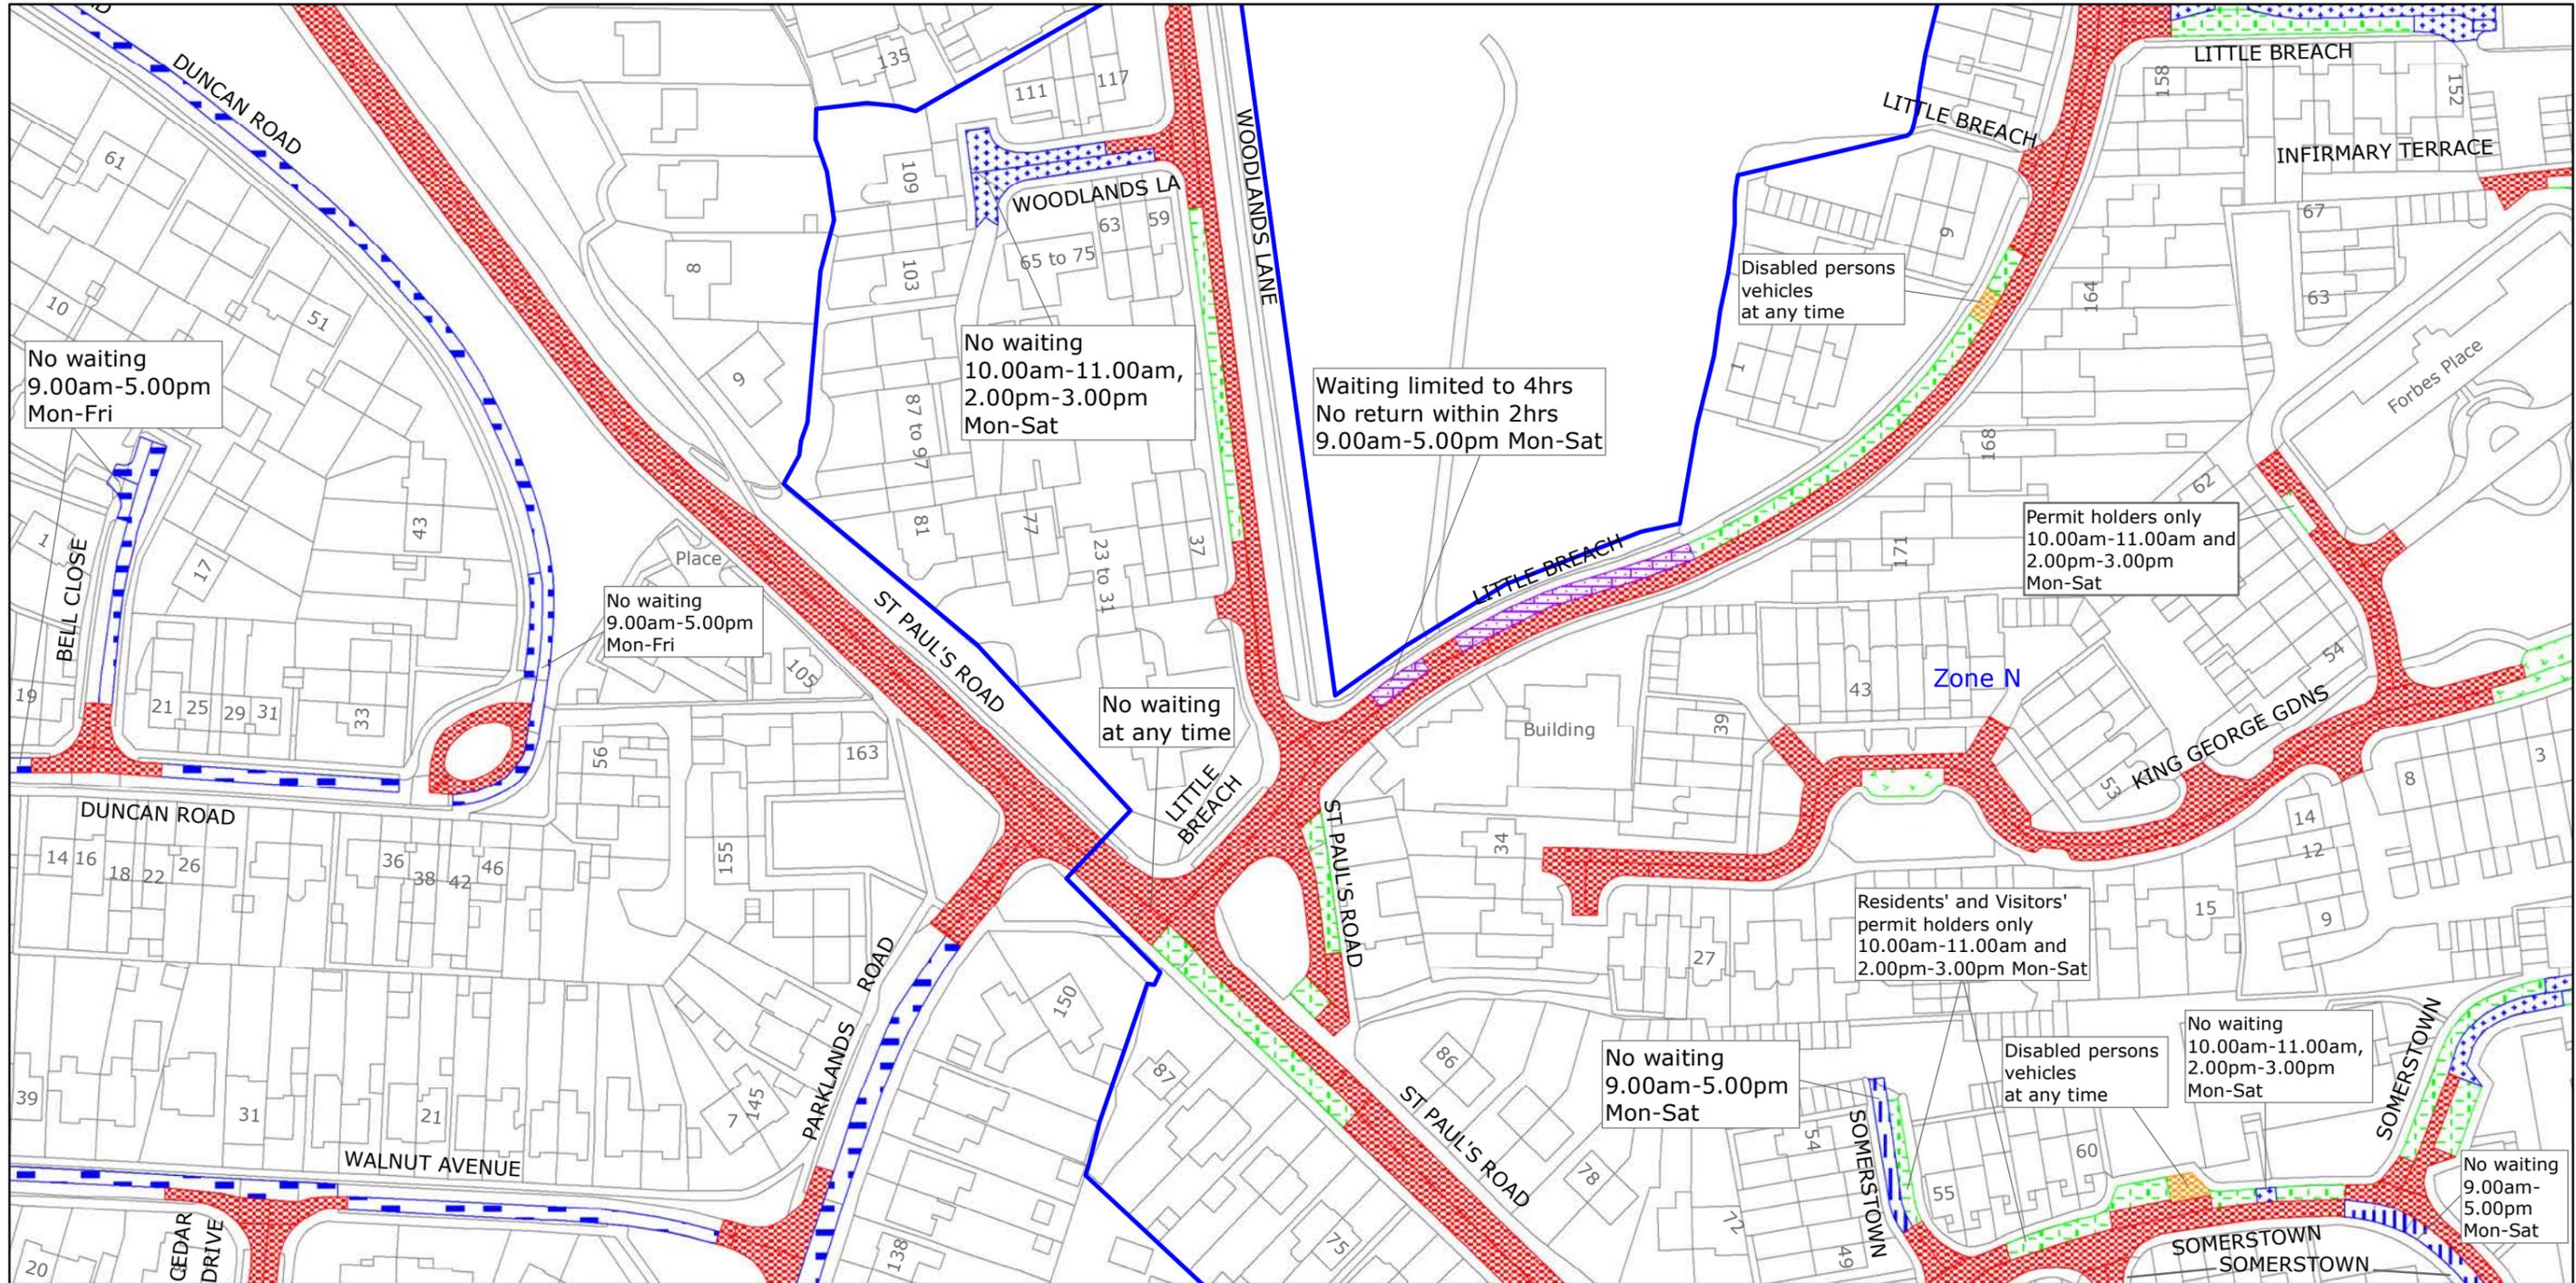

West Sussex County Council  
 Highways & Transport  
 The Grange  
 Tower Street  
 Chichester  
 West Sussex  
 PO19 1RH

CHICHESTER DISTRICT: CHICHESTER  
 WAITING RESTRICTIONS


Reproduced from or based upon 2021 Ordnance Survey mapping with permission of the Controller of HMSO (c) Crown Copyright reserved.  
 Unauthorised reproduction infringes Crown copyright and may lead to prosecution or civil proceedings West Sussex County Council Licence No. 100018485

TILE REF NO:  
 SU8505NES

SHEET ISSUE NO 5  
 SHEET ACTIVE FROM - 01.06.2021




SCALE:  
 1:1250  
 at A3 size

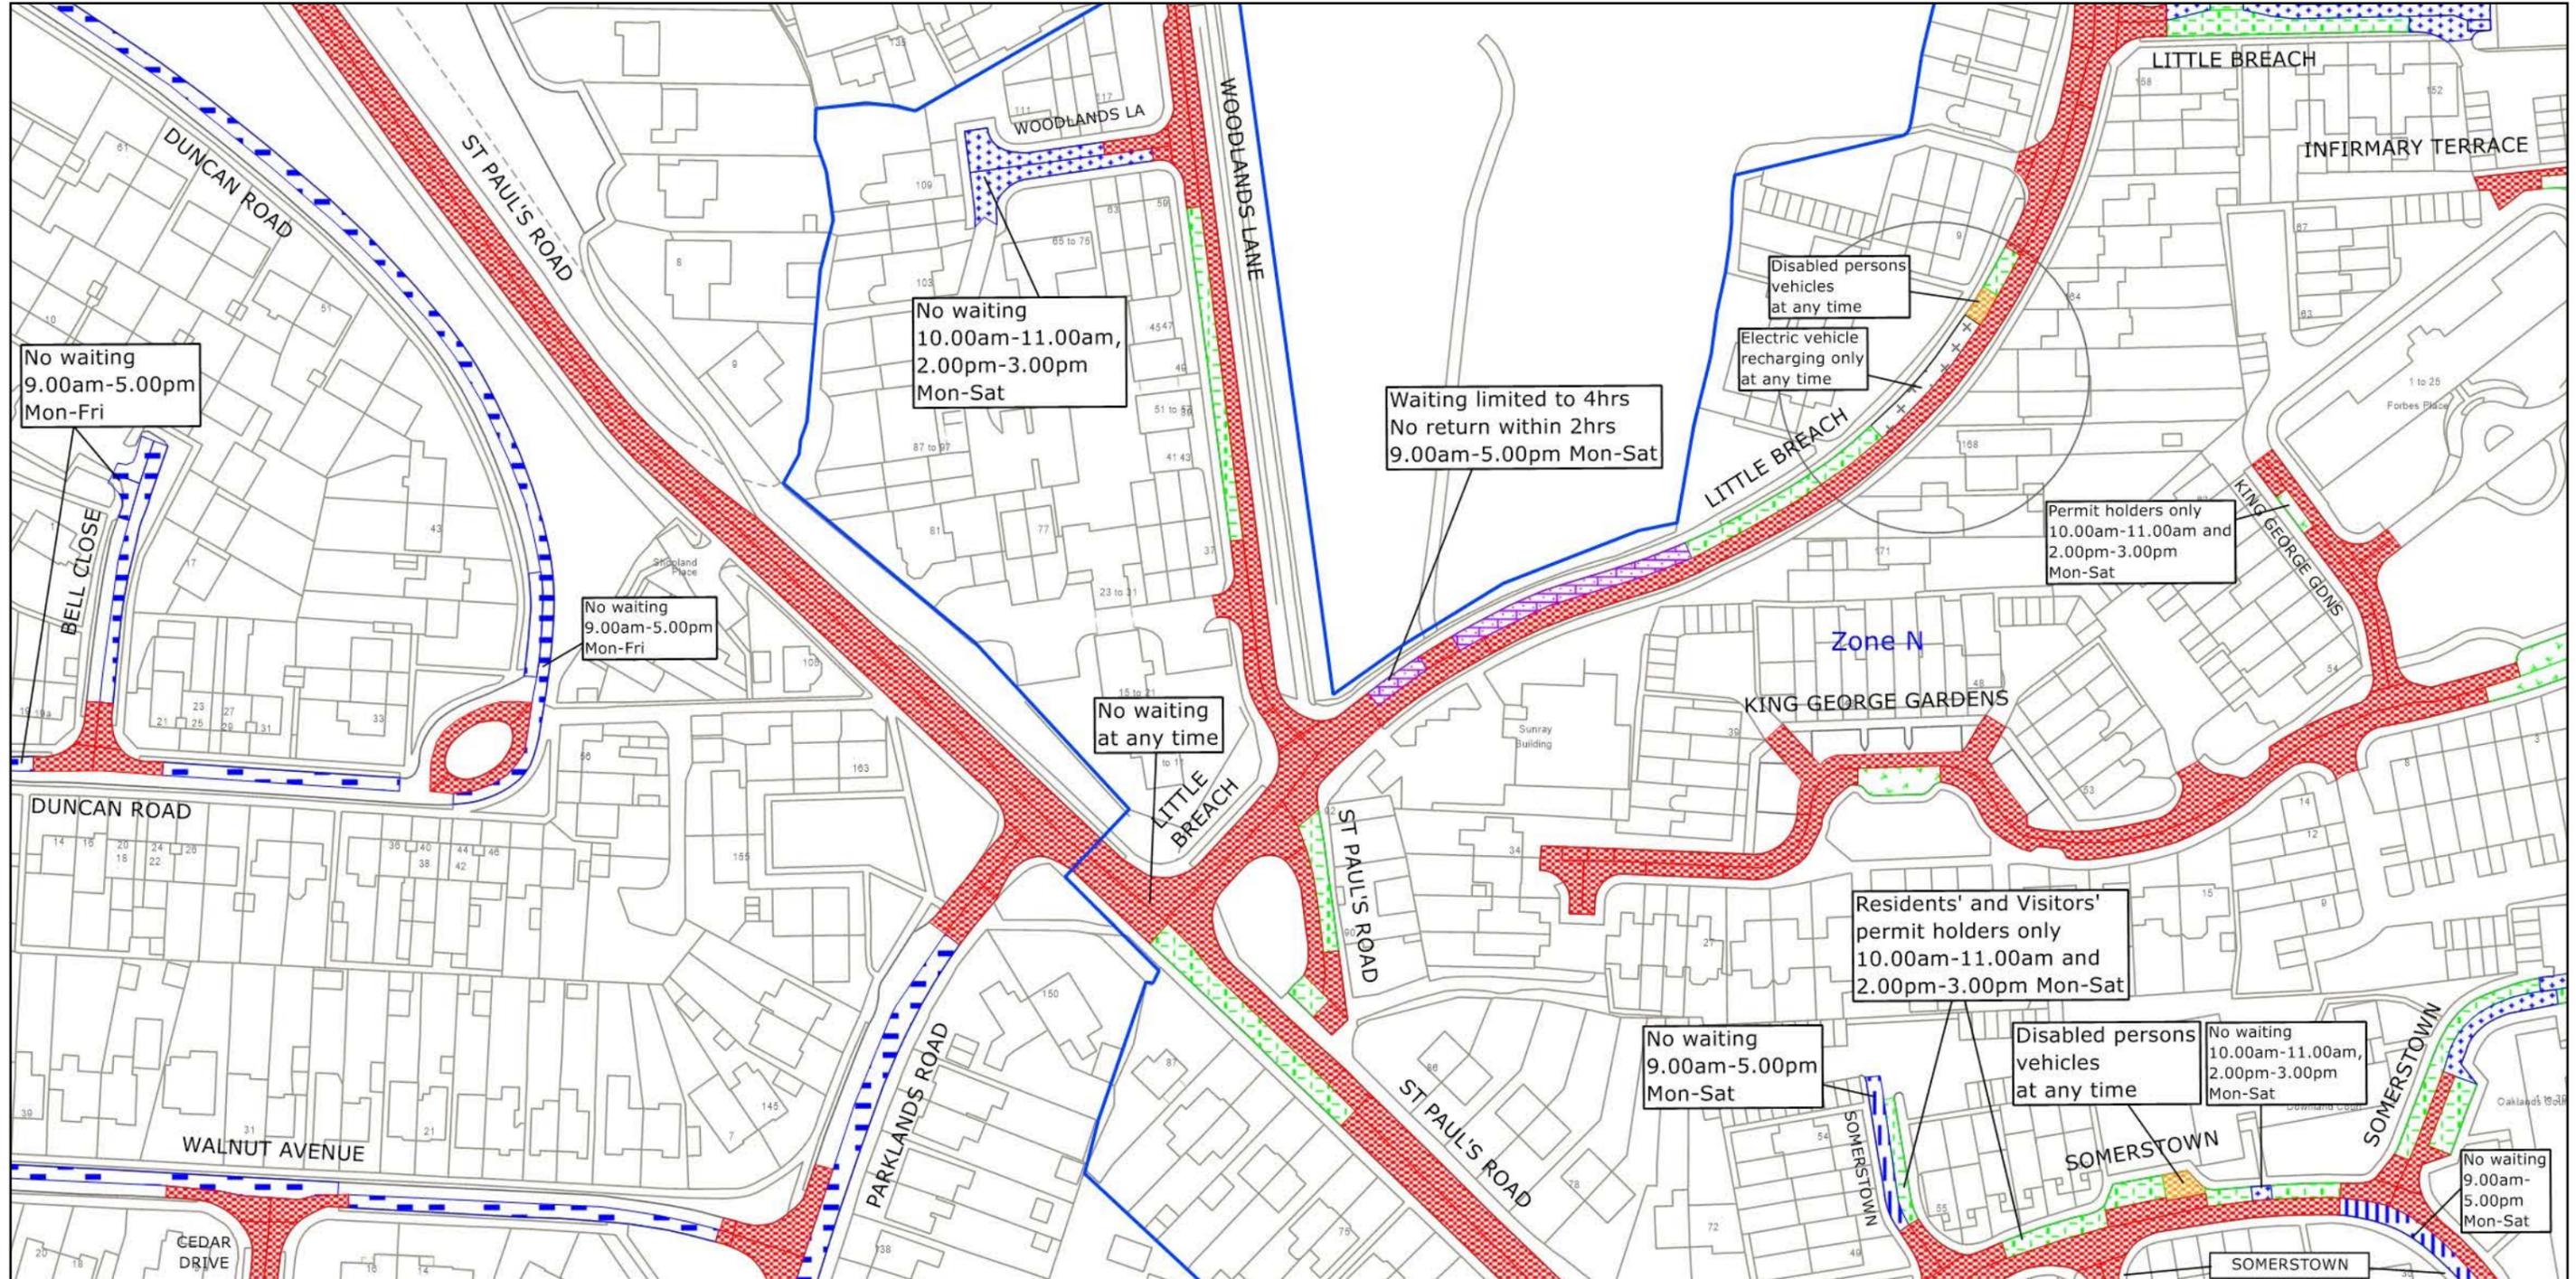


West Sussex County Council  
 Highways & Transport  
 The Grange  
 Tower Street  
 Chichester  
 West Sussex  
 PO19 1RH

CHICHESTER DISTRICT: CHICHESTER  
 PROPOSED WAITING RESTRICTIONS (26.10.2022)

TILE REF NO:  
 SU8505NES  
 SHEET ISSUE NO 6\_CHI9002  
 SHEET ACTIVE FROM - DD.MM.YYYY

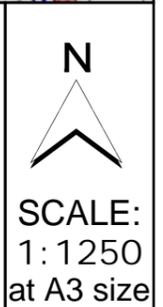

Reproduced from or based upon 2022 Ordnance Survey mapping with permission of the Controller of HMSO (c) Crown Copyright reserved. Unauthorised reproduction infringes Crown copyright and may lead to prosecution or civil proceedings West Sussex County Council Licence No. 100018485

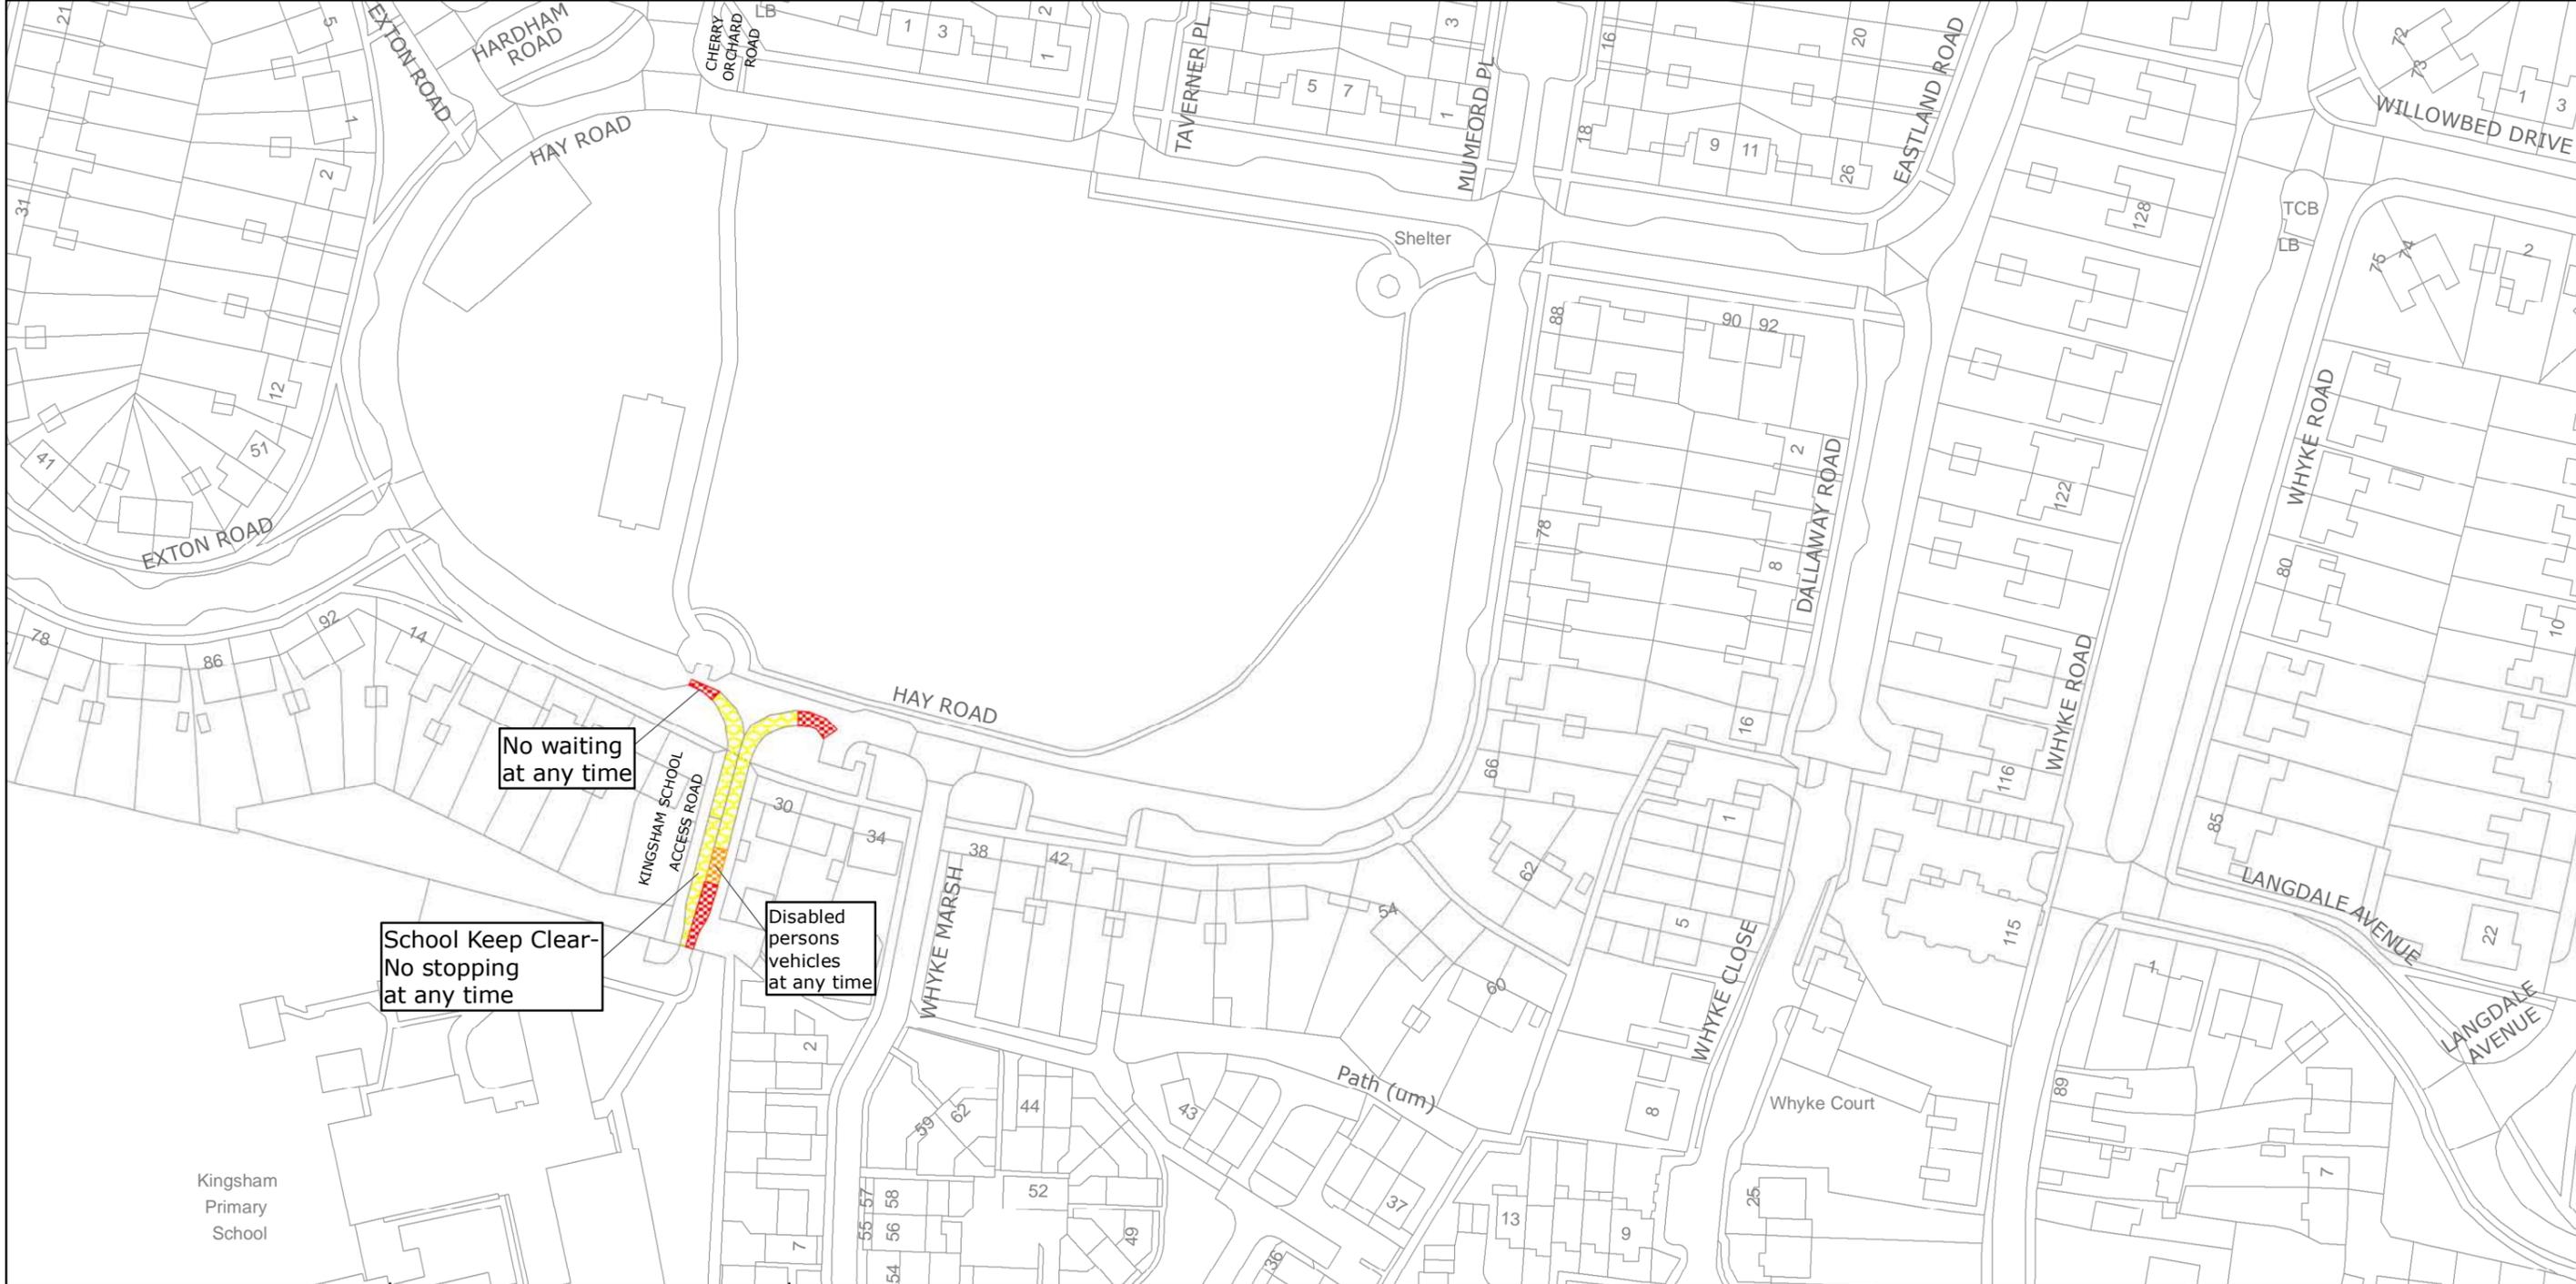

West Sussex County Council  
 Highways & Transport  
 The Grange  
 Tower Street  
 Chichester  
 West Sussex  
 PO19 1RH

CHICHESTER DISTRICT: CHICHESTER  
 WAITING RESTRICTIONS


Reproduced from or based upon 2013 Ordnance Survey material with permission of the Controller of HMSO (c) Crown Copyright reserved.  
 Unauthorised reproduction infringes Crown copyright and may lead to prosecution or civil proceedings West Sussex County Council Licence No. 100023447

TILE REF NO:  
 SU8603NEN

SHEET ISSUE NO 1  
 SHEET ACTIVE FROM - 11/07/2016

N  
  
 SCALE:  
 1:1250  
 at A3 size

PAGE 2 OF 2: PROPOSED CHANGES TO RESTRICTIONS (CIRCLED)

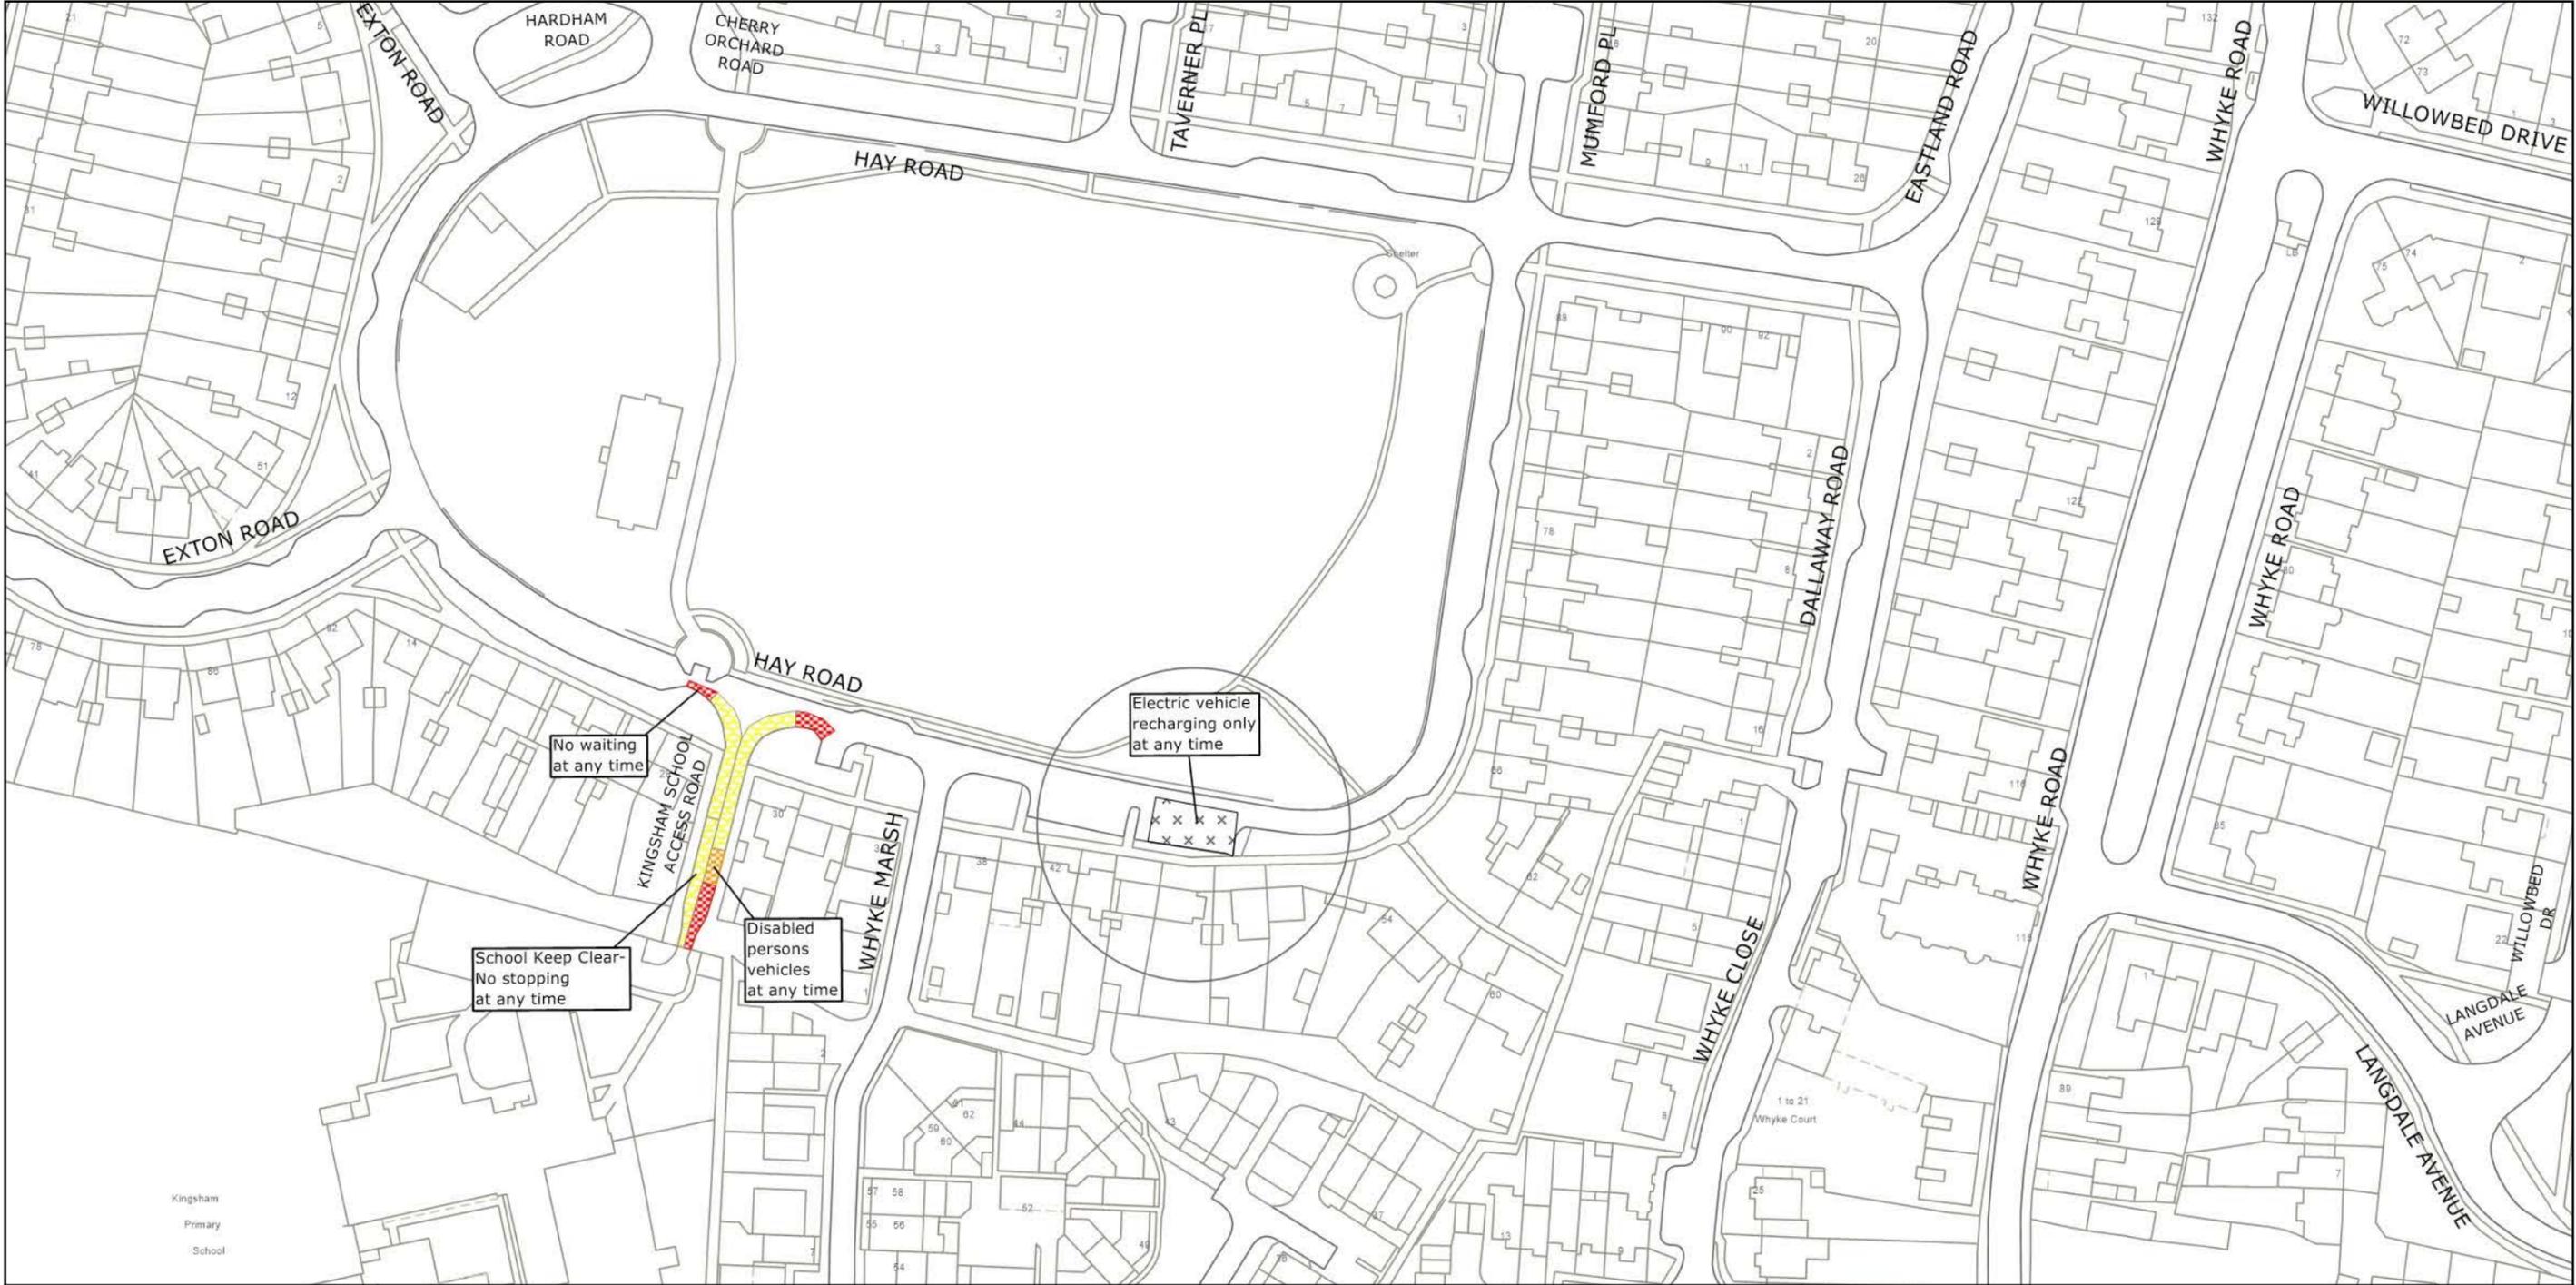

West Sussex County Council  
 Highways & Transport  
 The Grange  
 Tower Street  
 Chichester  
 West Sussex  
 PO19 1RH

CHICHESTER DISTRICT: CHICHESTER  
 PROPOSED WAITING RESTRICTIONS (26.10.2022)

TILE REF NO:  
 SU8603NEN  
 SHEET ISSUE NO 2\_CHI9002  
 SHEET ACTIVE FROM - DD.MM.YYYY

N  
  
 SCALE:  
 1:1250  
 at A3 size

Reproduced from or based upon 2022 Ordnance Survey mapping with permission of the Controller of HMSO (c) Crown Copyright reserved. Unauthorised reproduction infringes Crown copyright and may lead to prosecution or civil proceedings West Sussex County Council Licence No. 100018485



West Sussex County Council  
 Infrastructure  
 The Grange  
 Tower Street  
 Chichester  
 West Sussex  
 PO19 1RH

CHICHESTER DISTRICT: CHICHESTER  
 WAITING RESTRICTIONS

TILE REF NO:  
**SU8604SES**


SHEET ISSUE NO 1  
 SHEET ACTIVE FROM - 12/04/2010



SCALE:  
 1:1250  
 at A3 size

Reproduced from or based upon 2009 Ordnance Survey mapping with permission of the Controller of HMSO (c) Crown Copyright reserved. Unauthorised reproduction infringes Crown copyright and may lead to prosecution or civil proceedings West Sussex County Council Licence No. 100023447

PAGE 2 OF 2: PROPOSED CHANGES TO RESTRICTIONS (CIRCLED)

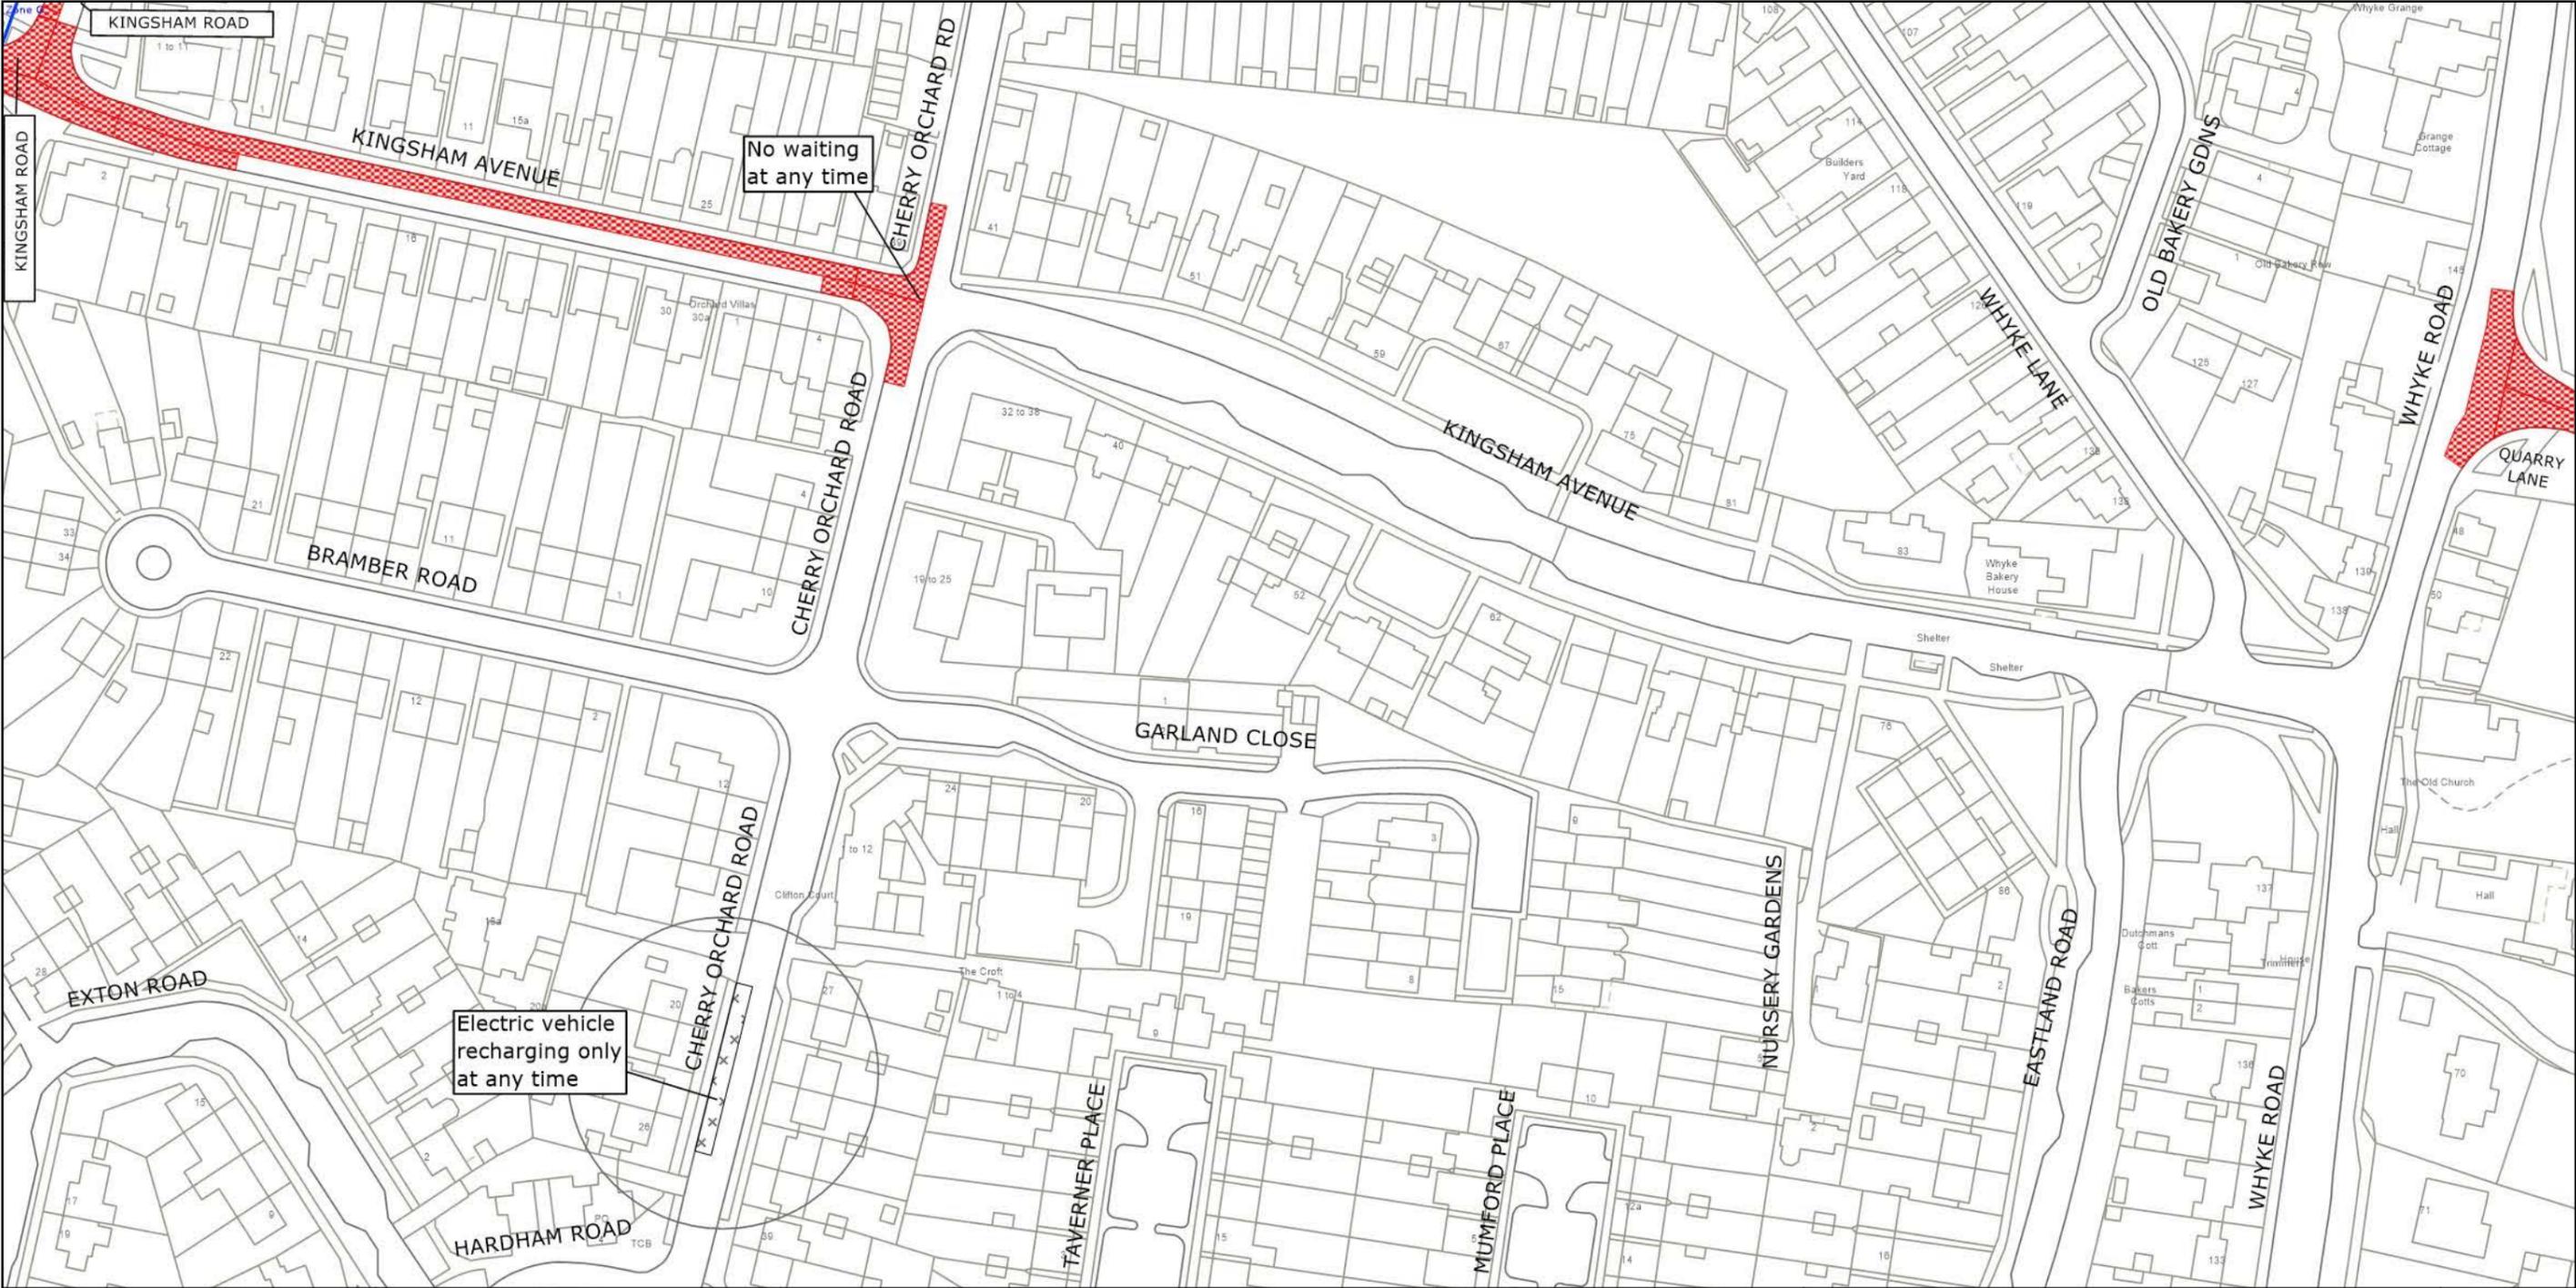


West Sussex County Council  
 Highways & Transport  
 The Grange  
 Tower Street  
 Chichester  
 West Sussex  
 PO19 1RH

CHICHESTER DISTRICT: CHICHESTER  
 PROPOSED WAITING RESTRICTIONS (26.10.2022)

TILE REF NO:  
 SU8604SES  
 SHEET ISSUE NO 2\_CHI9002  
 SHEET ACTIVE FROM - DD.MM.YYYY

N  
  
 SCALE:  
 1:1250  
 at A3 size

Reproduced from or based upon 2022 Ordnance Survey mapping with permission of the Controller of HMSO (c) Crown Copyright reserved. Unauthorised reproduction infringes Crown copyright and may lead to prosecution or civil proceedings West Sussex County Council Licence No. 100018485

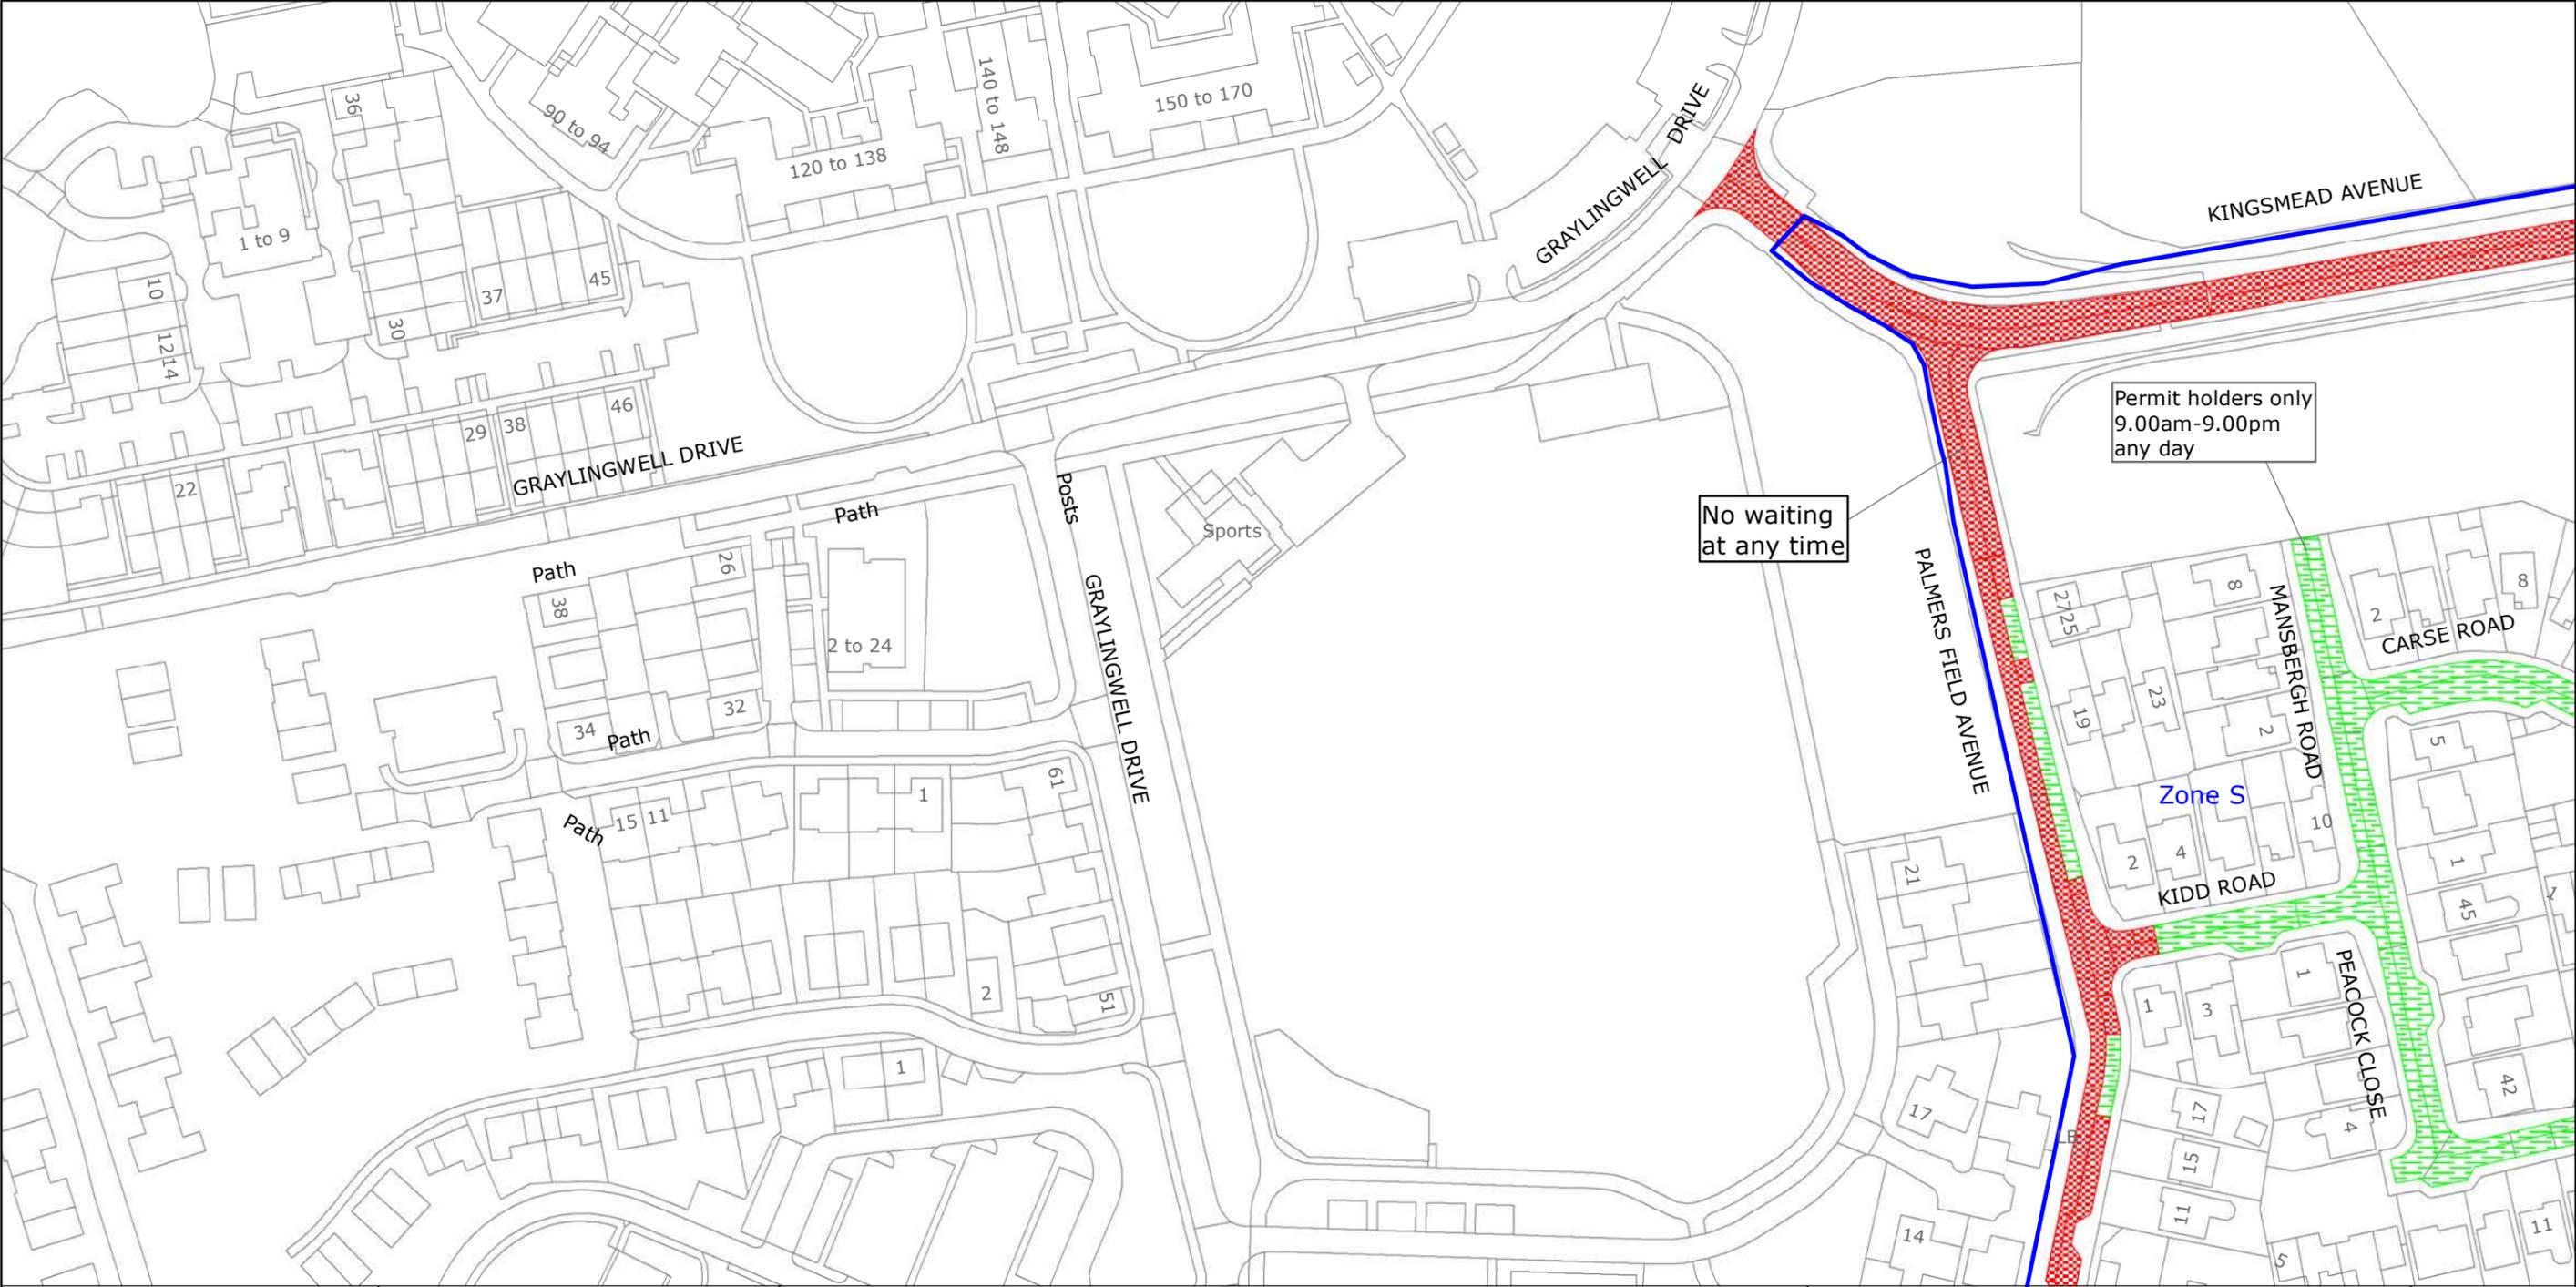

West Sussex County Council  
 Highways & Transport  
 The Grange  
 Tower Street  
 Chichester  
 West Sussex  
 PO19 1RH

CHICHESTER DISTRICT: CHICHESTER  
 WAITING RESTRICTIONS


Reproduced from or based upon 2021 Ordnance Survey mapping with permission of the Controller of HMSO (c) Crown Copyright reserved.  
 Unauthorised reproduction infringes Crown copyright and may lead to prosecution or civil proceedings West Sussex County Council Licence No. 100018485

TILE REF NO:  
 SU8606SES

SHEET ISSUE NO 3  
 SHEET ACTIVE FROM - 01.06.2021

N  
  
 SCALE:  
 1:1250  
 at A3 size

PAGE 2 OF 2: PROPOSED CHANGES TO RESTRICTIONS (CIRCLED)

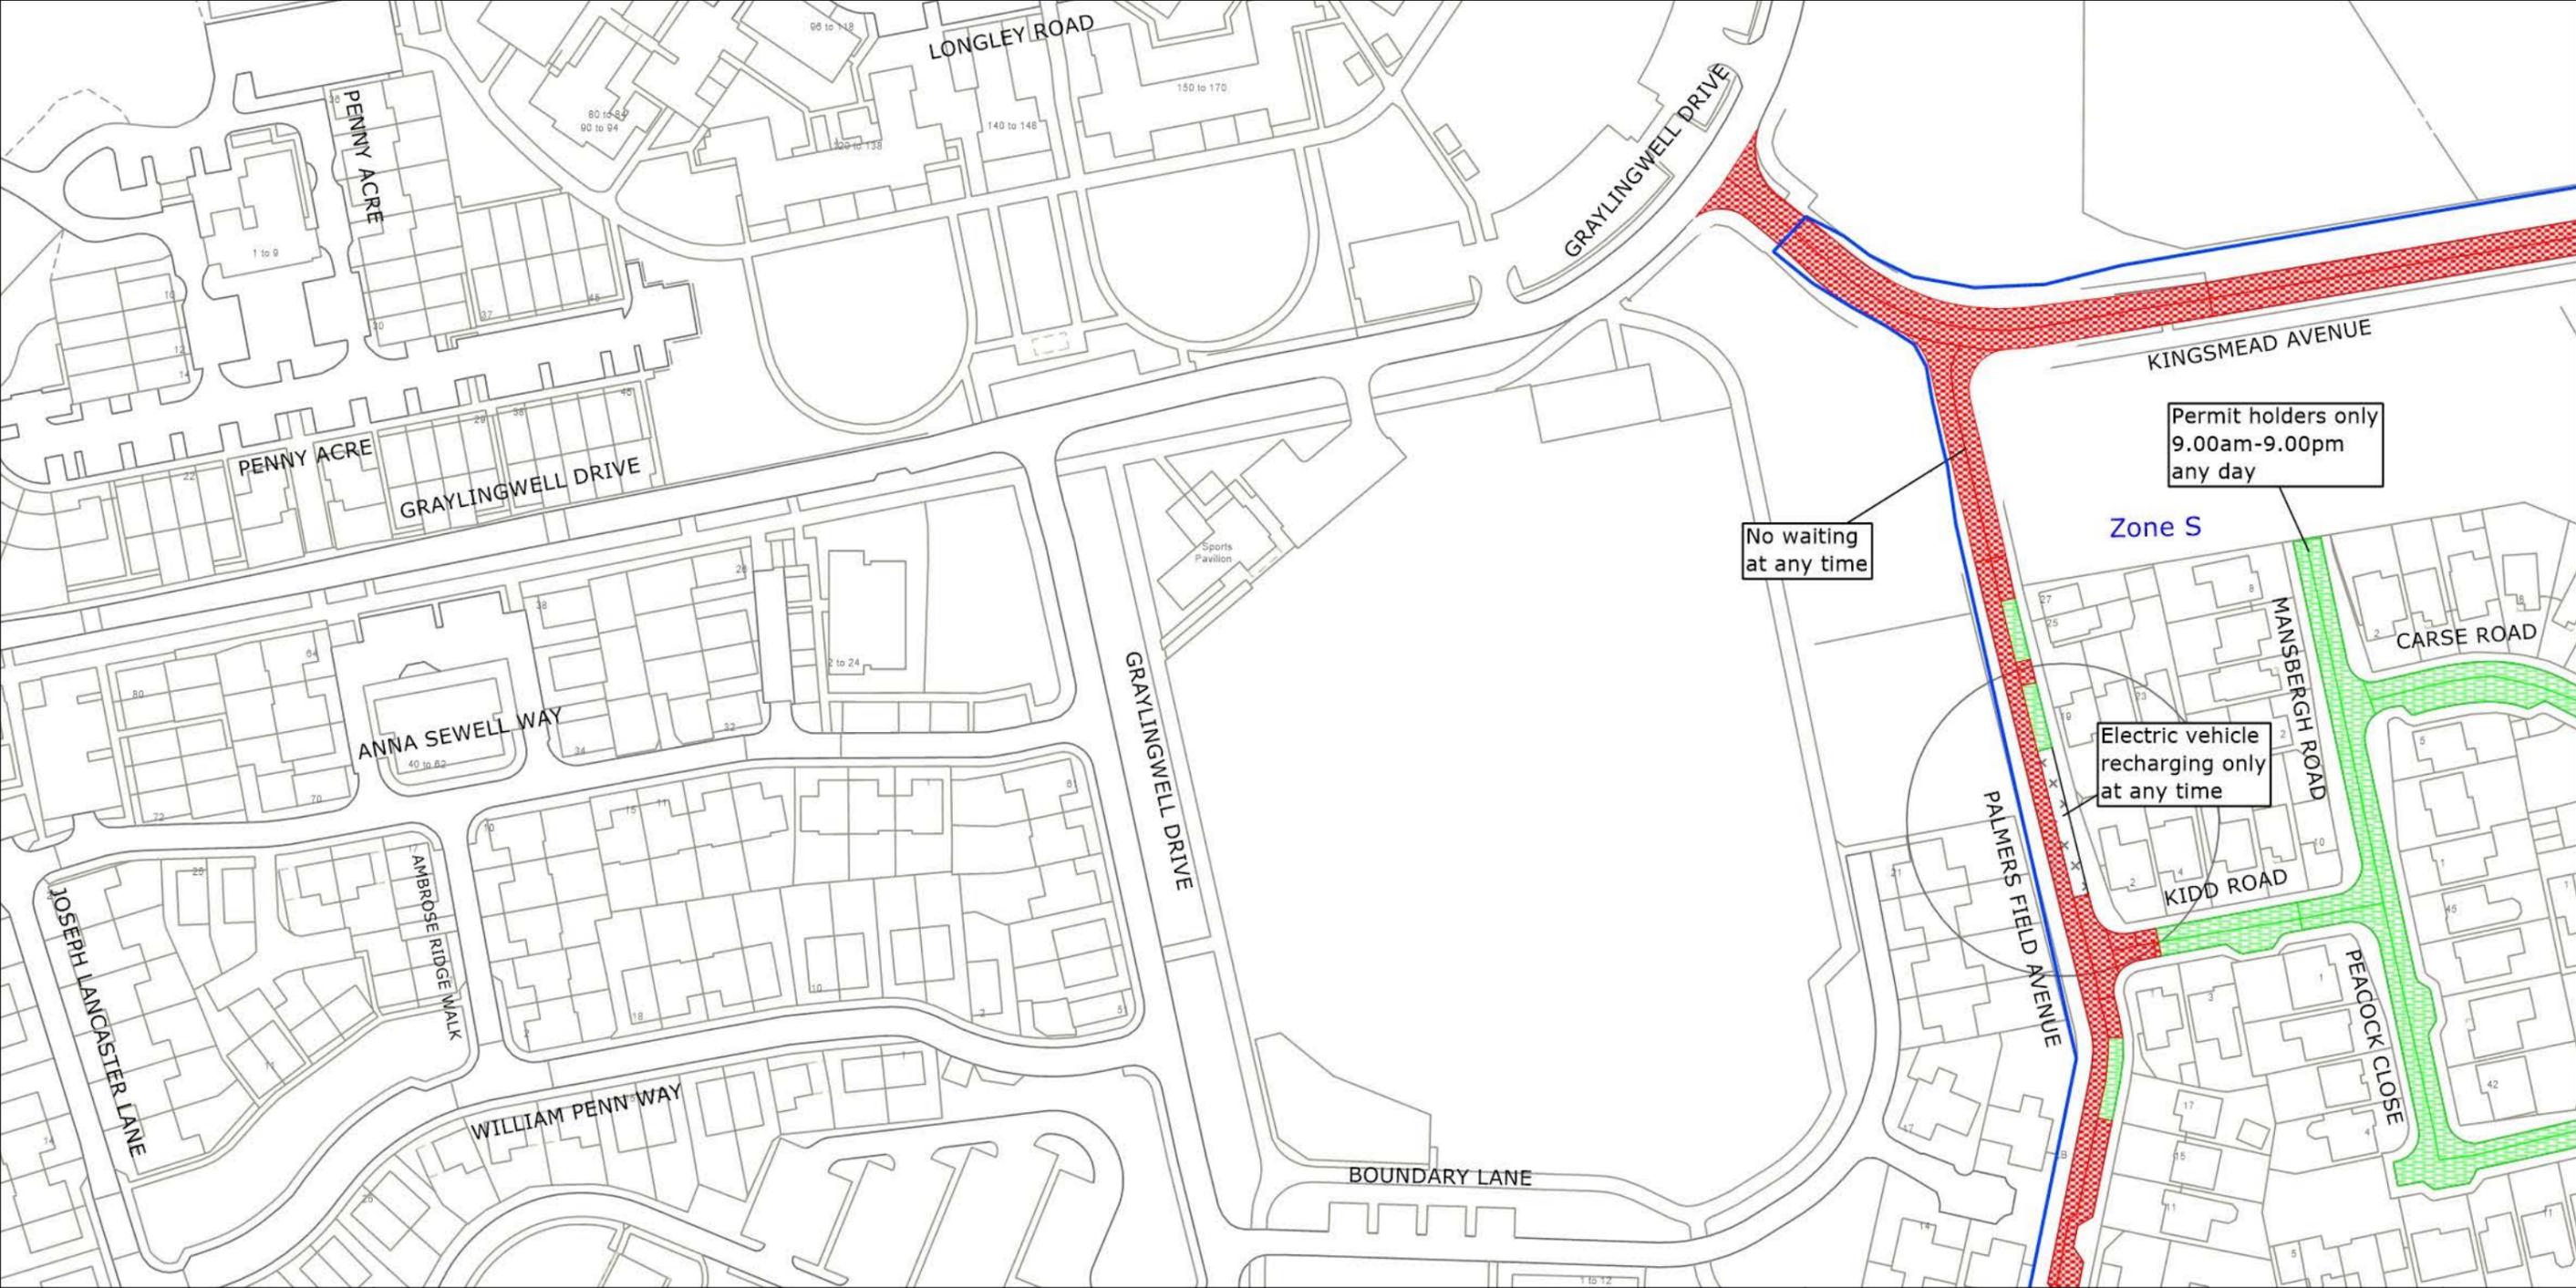

West Sussex County Council  
 Highways & Transport  
 The Grange  
 Tower Street  
 Chichester  
 West Sussex  
 PO19 1RH

CHICHESTER DISTRICT: CHICHESTER  
 PROPOSED WAITING RESTRICTIONS (26.10.2022)

TILE REF NO:  
 SU8606SES  
 SHEET ISSUE NO 4\_CHI9002  
 SHEET ACTIVE FROM - DD.MM.YYYY

N  
  
 SCALE:  
 1:1250  
 at A3 size

Reproduced from or based upon 2022 Ordnance Survey mapping with permission of the Controller of HMSO (c) Crown Copyright reserved. Unauthorised reproduction infringes Crown copyright and may lead to prosecution or civil proceedings West Sussex County Council Licence No. 100018485



West Sussex County Council  
Highways & Transport  
The Grange  
Tower Street  
Chichester  
West Sussex  
PO19 1RH

CHICHESTER DISTRICT: OVING  
NO EXISTING WAITING RESTRICTIONS

TILE REF NO:  
SU9004NWN  
SHEET ISSUE NO  
SHEET ACTIVE FROM -

N  
SCALE:  
1:1250  
at A3 size

Reproduced from or based upon 2022 Ordnance Survey mapping with permission of the Controller of HMSO (c) Crown Copyright reserved. Unauthorised reproduction infringes Crown copyright and may lead to prosecution or civil proceedings West Sussex County Council Licence No. 100018485

PAGE 2 OF 2: PROPOSED CHANGES TO RESTRICTIONS (CIRCLED)




West Sussex County Council  
 Highways & Transport  
 The Grange  
 Tower Street  
 Chichester  
 West Sussex  
 PO19 1RH

CHICHESTER DISTRICT: OVING  
 PROPOSED WAITING RESTRICTIONS (26.10.2022)

TILE REF NO:  
 SU9004NWN  
 SHEET ISSUE NO 1\_CHI9002  
 SHEET ACTIVE FROM - DD.MM.YYYY

N  
  
 SCALE:  
 1:1250  
 at A3 size

Reproduced from or based upon 2022 Ordnance Survey mapping with permission of the Controller of HMSO (c) Crown Copyright reserved. Unauthorised reproduction infringes Crown copyright and may lead to prosecution or civil proceedings West Sussex County Council Licence No. 100018485

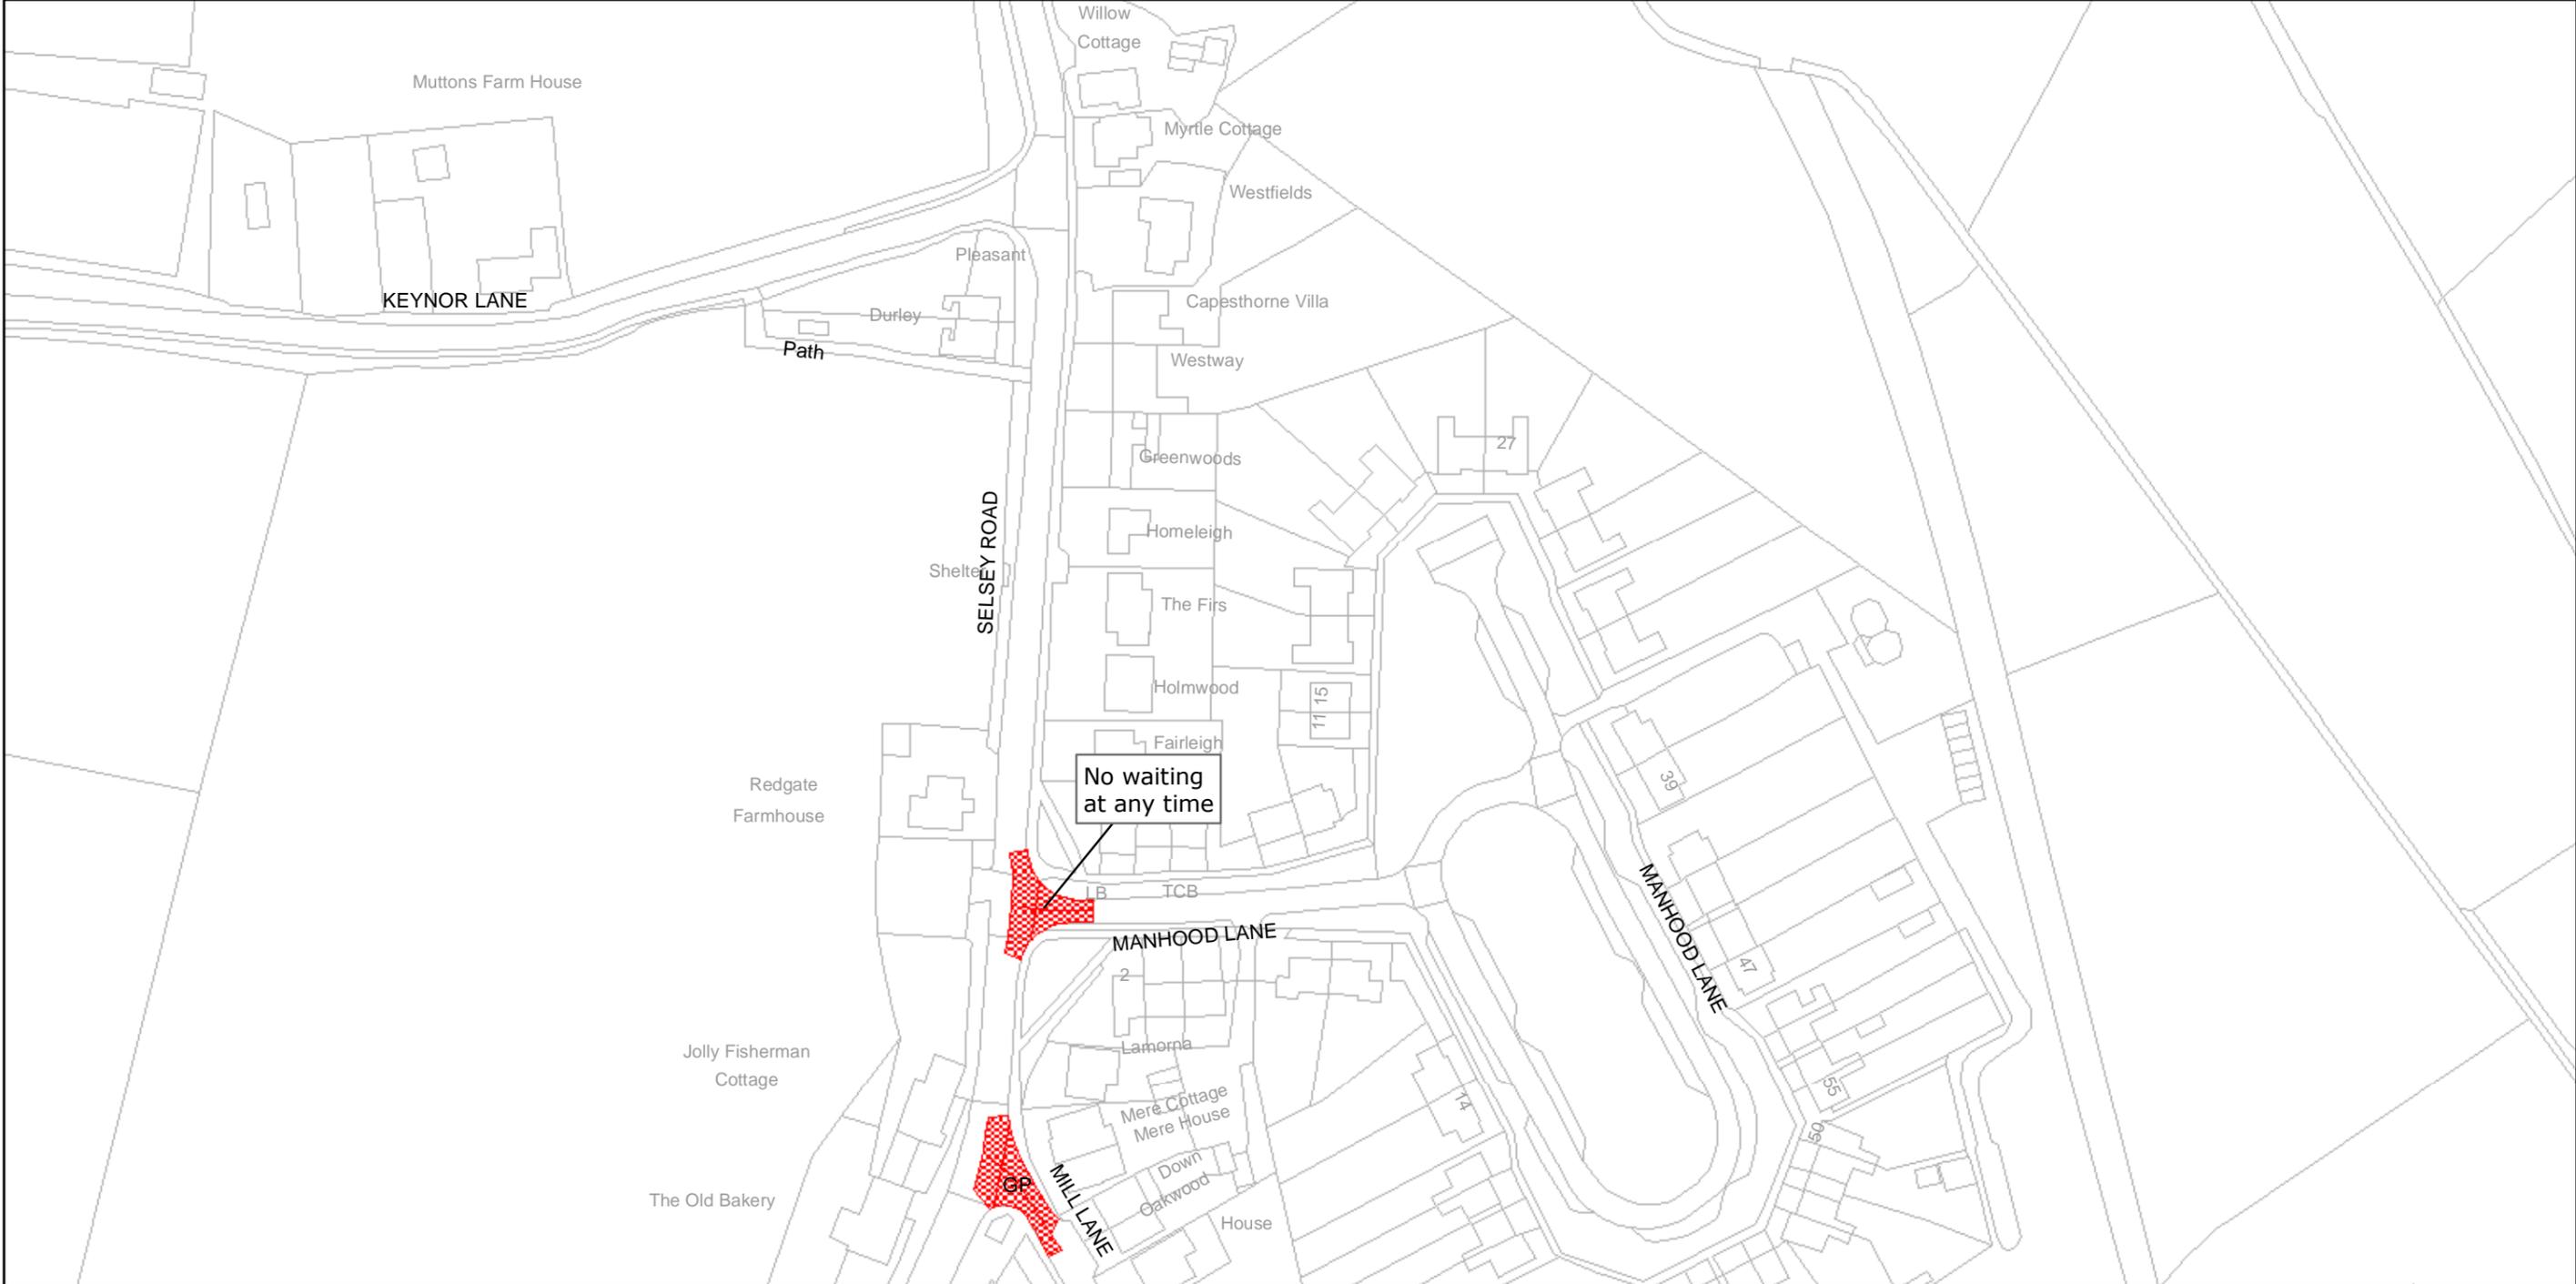


West Sussex County Council  
 Infrastructure  
 The Grange  
 Tower Street  
 Chichester  
 West Sussex  
 PO19 1RH

CHICHESTER DISTRICT: SIDLESHAM

WAITING RESTRICTIONS

Reproduced from or based upon 2009 Ordnance Survey mapping with permission of the Controller of HMSO (c) Crown Copyright reserved.  
 Unauthorised reproduction infringes Crown copyright and may lead to prosecution or civil proceedings West Sussex County Council Licence No. 100023447


**TILE REF NO:**  
**SZ8597NES**

SHEET ISSUE NO 1  
 SHEET ACTIVE FROM - 12/04/2010



SCALE:  
 1:1250  
 at A3 size

PAGE 2 OF 2: PROPOSED CHANGES TO RESTRICTIONS (CIRCLED)

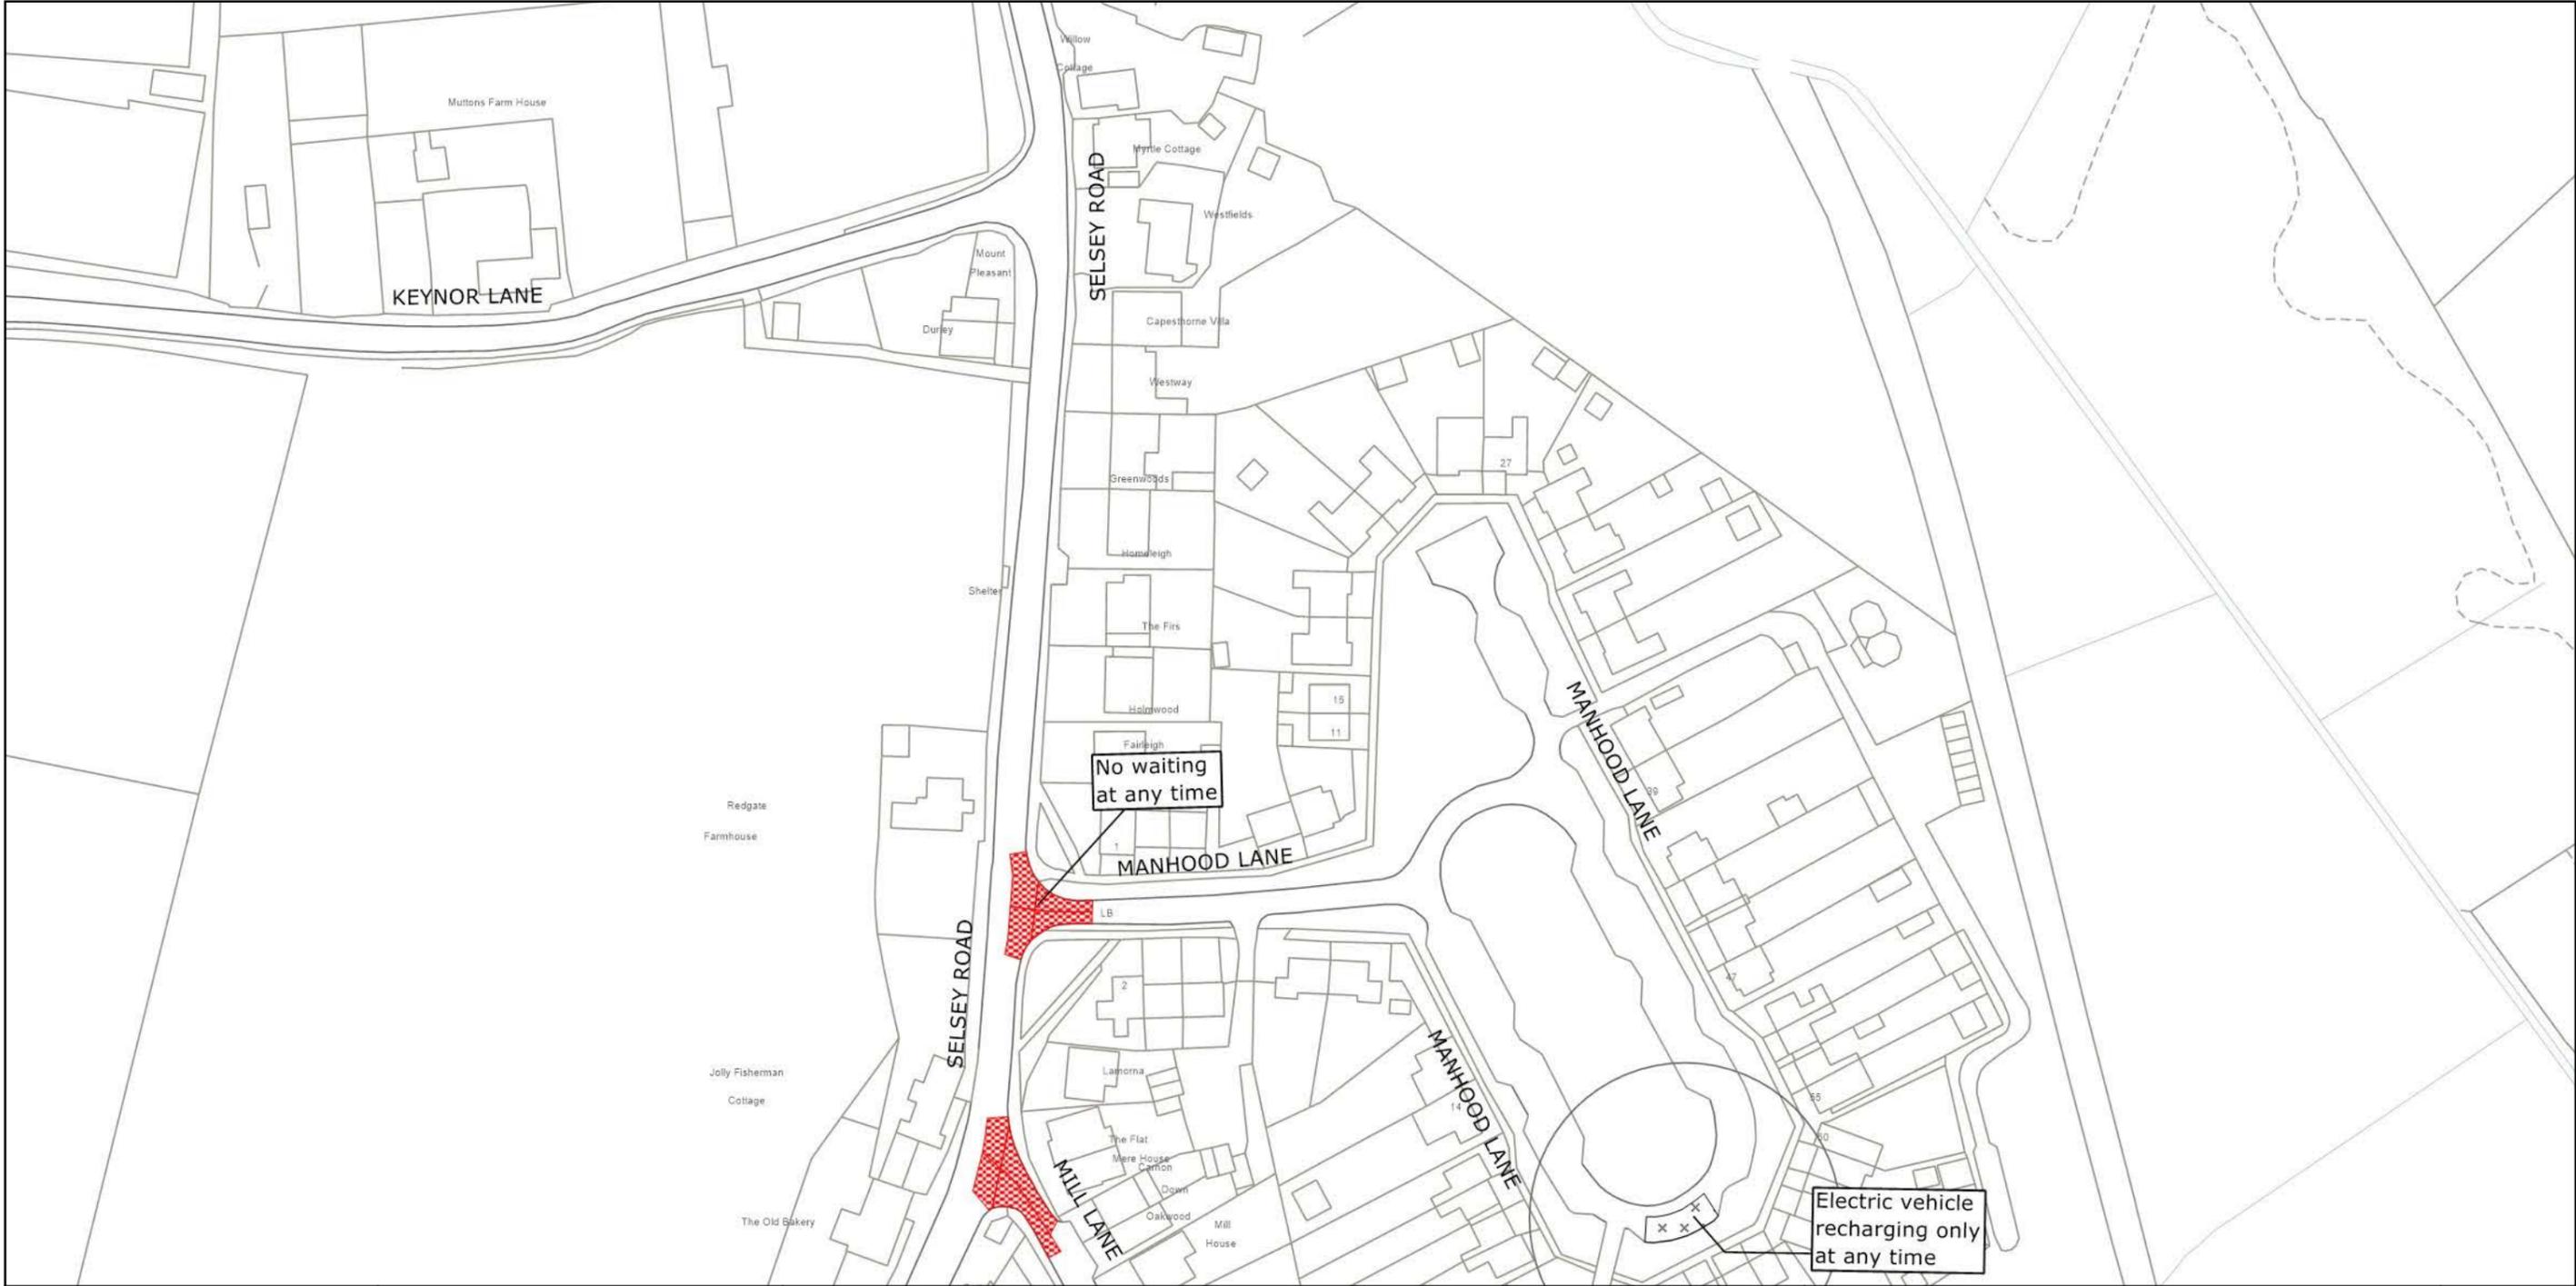

West Sussex County Council  
 Highways & Transport  
 The Grange  
 Tower Street  
 Chichester  
 West Sussex  
 PO19 1RH

CHICHESTER DISTRICT: SIDLESHAM  
 PROPOSED WAITING RESTRICTIONS (26.10.2022)

TILE REF NO:  
**SZ8597NES**  
 SHEET ISSUE NO 2\_CHI9002  
 SHEET ACTIVE FROM - DD.MM.YYYY

N  
  
 SCALE:  
 1:1250  
 at A3 size

Reproduced from or based upon 2022 Ordnance Survey mapping with permission of the Controller of HMSO (c) Crown Copyright reserved. Unauthorised reproduction infringes Crown copyright and may lead to prosecution or civil proceedings West Sussex County Council Licence No. 100018485