

TRAFFIC REGULATION ORDER (TRO) CONSULTATION

CRW9034RC – Stonefield Close, Crawley

22/3/23 – 14/4/23

Contents

Notice	Page 2
Statement of Reasons	Page 3
Draft Order	Page 4
Plan "c_crawleytq2636ses" - existing restrictions	Page 5
Plan "c_crawleytq2636ses" - proposals	Page 6

WEST SUSSEX COUNTY COUNCIL
((CRAWLEY BOROUGH) (PARKING PLACES AND TRAFFIC REGULATION)
(CONSOLIDATION) ORDER 2010)
(STONEFIELD CLOSE AMENDMENT) ORDER 202*

NOTICE is hereby given that West Sussex County Council under the provisions of the Road Traffic Regulation Act 1984, propose to make a permanent Traffic Order the effect of which will be to introduce a length of prohibition of waiting at any time (double yellow lines) on the southern side of Stonefield Close

The consultation for this proposal will start on 22 March 2023 and, AT THAT TIME, full details of the proposal in this Notice can be viewed on our website www.westsussex.gov.uk/tro. The website includes a response form for comments or objections.

Paper copies of documents will not be available to view in council offices or libraries. People without access to a computer who wish to view details of the scheme should telephone the West Sussex County Council Contact Centre on 01243 642105 to receive the documents by post.

Any objections or comments about the proposal must be received by 14 April 2023 quoting reference TRO/CRW9034/RC. These may be sent in writing to: TRO Team, West Sussex County Council, The Grange, Tower Street, Chichester, PO19 1RH, by email to: **tro.consultations@westsussex.gov.uk** or via the response form on the website.

Dated this 22nd March 2023.
Director of Law & Assurance
County Hall
Chichester

WEST SUSSEX COUNTY COUNCIL
((CRAWLEY BOROUGH) (PARKING PLACES AND TRAFFIC REGULATION)
(CONSOLIDATION) ORDER 2010)
(STONEFIELD CLOSE AMENDMENT) ORDER 202*

Statement of reasons for proposing to make the Traffic Order

The County Council in exercise of their powers under the Road Traffic Regulation Act 1984, propose to make a permanent Traffic Order the effect of which will be to introduce a length of prohibit of waiting at any time (double yellow lines) on the southern side of Stonefield Close.

Planning permission has been granted for a redevelopment on land at 42-44 Brighton Road to provide 20 affordable homes with off-street parking provision. The existing access onto Brighton Road will be retained and provide access to a small parking area. A new vehicular access will be constructed in Stonefield Close providing access to a larger parking area.

Stonefield Close is a residential cul-de-sac in a Controlled Parking Zone. The new vehicular access in Stonefield Close will require the removal of two parking bays to be replaced with double yellow lines to maintain access and egress.

This Order is proposed for facilitating the passage on the road of any class of traffic.

Plan No. TQ2636SES

shows the length of road, which is the subject of the proposed Order.

Director of Law & Assurance
County Hall
Chichester

March 2023

WEST SUSSEX COUNTY COUNCIL
((CRAWLEY BOROUGH) (PARKING PLACES AND TRAFFIC REGULATION)
(CONSOLIDATION) ORDER 2010)
(STONEFIELD CLOSE AMENDMENT) ORDER 202*

West Sussex County Council in exercise of their powers under Sections 1 (1) 2 (1) and (2), 4 (2), 45, 46, 49 and 53 and Part IV of Schedule 9 of the Road Traffic Regulation Act 1984 "the Act" as amended and of all other enabling powers and after consultation with the chief officer of police in accordance with Part III of Schedule 9 to the Act hereby make the following Order:-

1. This Order shall come into operation on the X day of X 2023 and may be cited as "West Sussex County Council ((Crawley Borough) (Parking Places and Traffic Regulation) (Consolidation) Order 2010) (Stonefield Close Amendment) Order 202*."
2. The "West Sussex County Council (Crawley Borough) (Parking Places and Traffic Regulation) (Consolidation) Order 2010" is hereby amended by the deletion from it of the plan specified in the First Schedule to this Order and the substitution of the plan attached in the Second Schedule to this Order.

FIRST SCHEDULE
Plan to be deleted

TQ2636SES (Sheet Issue No. 4)

SECOND SCHEDULE
Plan to be substituted
(as attached)

TQ2636SES (Sheet Issue No. 5)


For and on behalf of WEST SUSSEX COUNTY COUNCIL

Authorised Signatory:

NAME:

DATE MADE:

PAGE 1 OF 2: EXISTING RESTRICTIONS ONLY

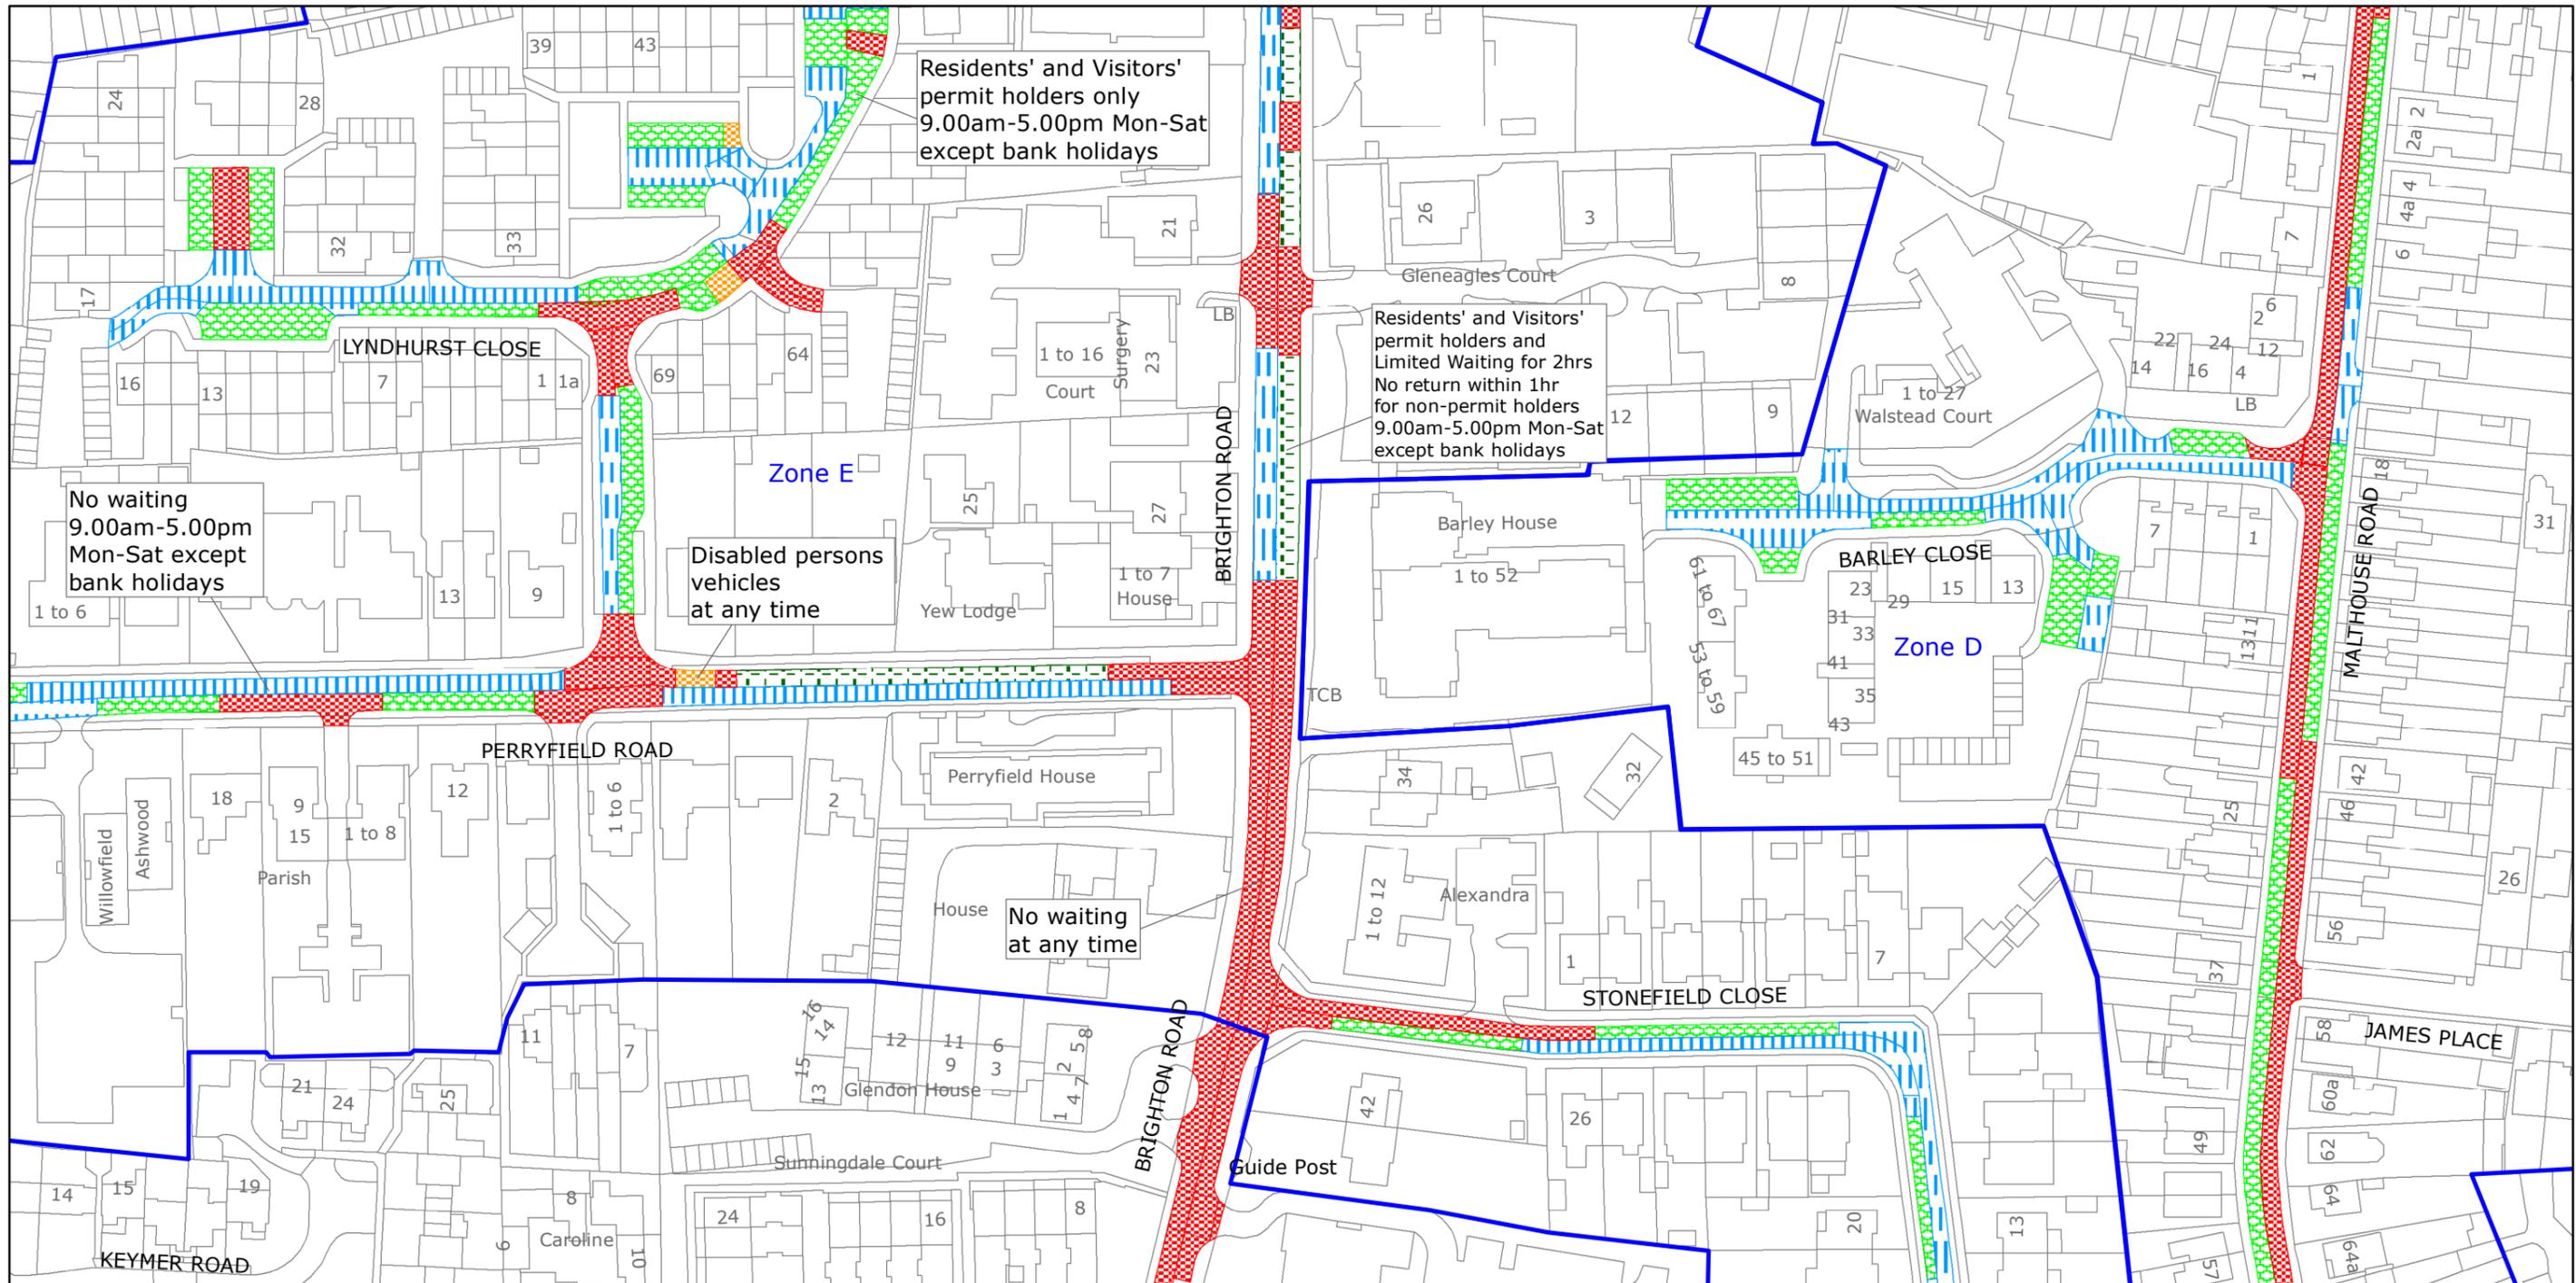

West Sussex County Council
 Highways & Transport
 The Grange
 Tower Street
 Chichester
 West Sussex
 PO19 1RH

CRAWLEY BOROUGH: SOUTHGATE WARD
 WAITING RESTRICTIONS

Reproduced from or based upon 2022 Ordnance Survey mapping with permission of the Controller of HMSO (c) Crown Copyright reserved.
 Unauthorised reproduction infringes Crown copyright and may lead to prosecution or civil proceedings West Sussex County Council Licence No. 100018485


**TILE REF NO:
 TQ2636SES**

SHEET ISSUE NO 4
 SHEET ACTIVE FROM - 18.07.2022



SCALE:
 1:1250
 at A3 size

PAGE 2 OF 2: PROPOSED CHANGES TO RESTRICTIONS (CIRCLED)

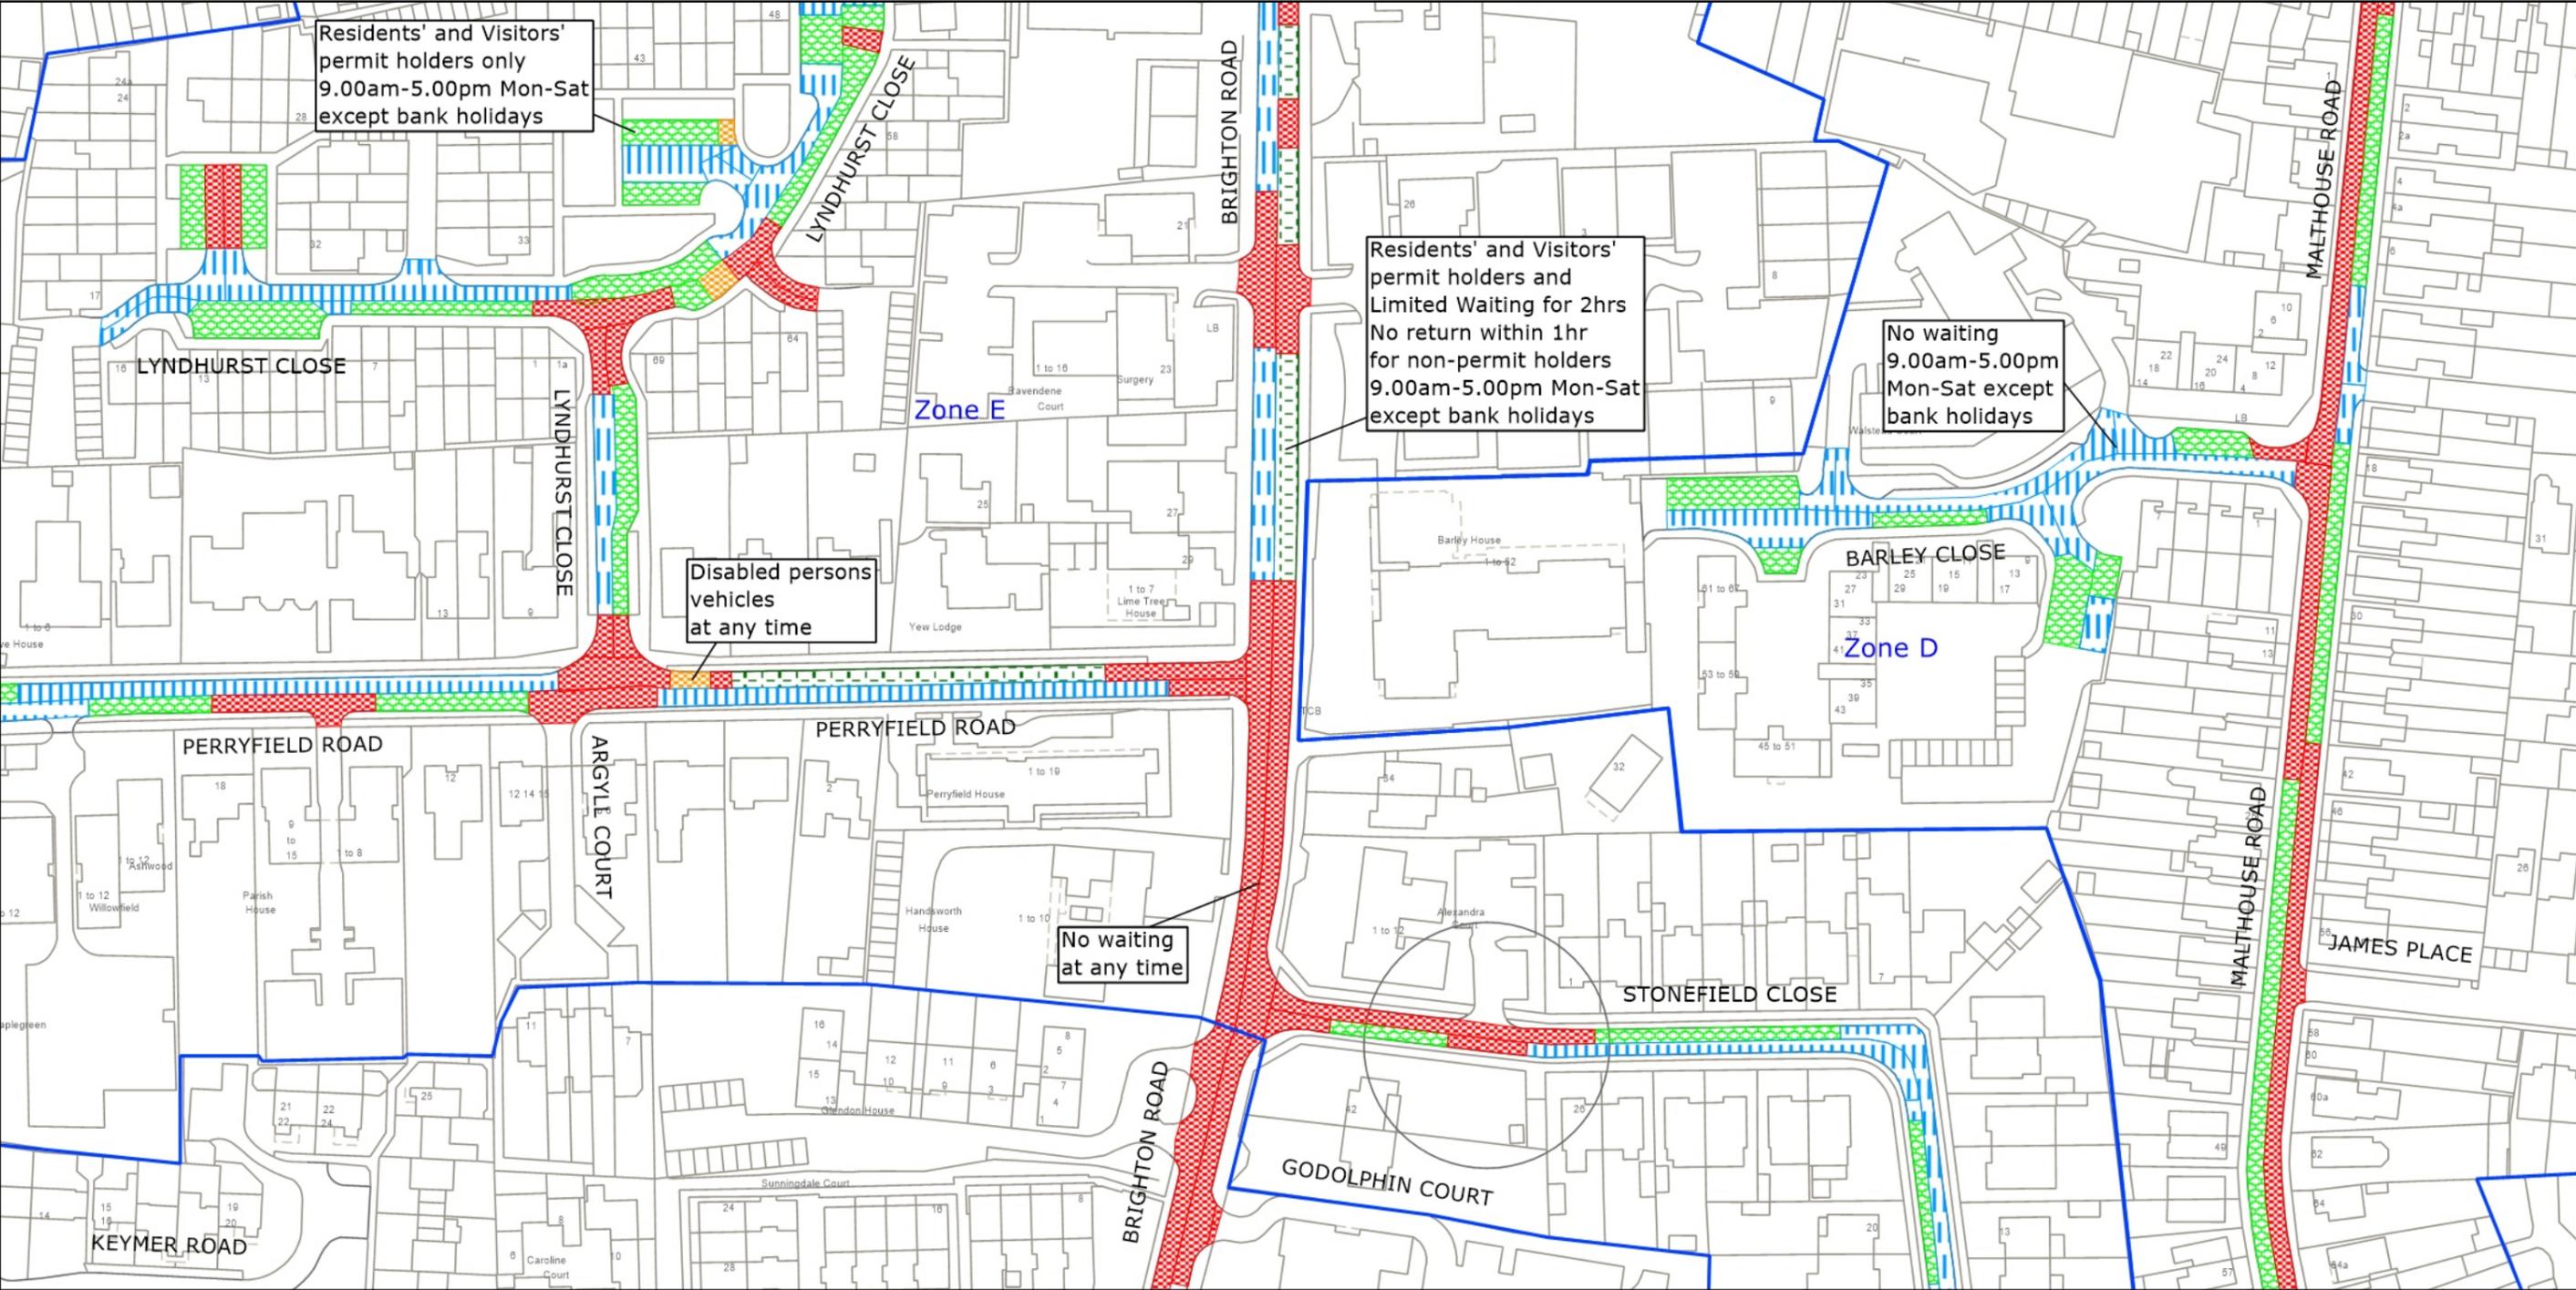

West Sussex County Council
 Highways & Transport
 The Grange
 Tower Street
 Chichester
 West Sussex
 PO19 1RH

CRAWLEY BOROUGH: SOUTHGATE WARD
 PROPOSED WAITING RESTRICTIONS (28.02.2023)

Reproduced from or based upon 2023 Ordnance Survey mapping with permission of the Controller of HMSO (c) Crown Copyright reserved. Unauthorised reproduction infringes Crown copyright and may lead to prosecution or civil proceedings West Sussex County Council Licence No. 100018485

TILE REF NO:
 TQ2636SES

SHEET ISSUE NO 5_CRW9034
 SHEET ACTIVE FROM - DD.MM.YYYY

N

 SCALE:
 1:1250
 at A3 size