

**TRAFFIC REGULATION ORDER (TRO) CONSULTATION**

**MDS9002MM – East Grinstead: Lingfield Road**

**22/6/23 – 13/7/23**

**Contents**

Notice	Page 2
Statement of Reasons	Page 3
Draft Order	Page 4
Plan "c_midsussex tq3839ses_2" - existing restrictions	Page 5
Plan "c_midsussex tq3839ses_2" - proposals	Page 6

**West Sussex County Council**  
**((Mid Sussex District) (Parking Places & Traffic Regulation) (Consolidation**  
**No.2) Order 2006)**

**(East Grinstead: Lingfield Road Amendment) Order 2023**

NOTICE is hereby given that West Sussex County Council proposes to make a permanent Traffic regulation Order under the provisions of the Road Traffic Regulation Act 1984, the effect of which will be to extend an existing length of double yellow line on the eastern side of Lingfield Road in East Grinstead so that it runs from the junction with Durkins Road northwards for a distance of approximately 20m.

Full details of the proposals in this notice can be viewed on the Traffic Regulation Order page of the [West Sussex County Council website](#). The website includes a response form for any comments or objections.

People without access to a computer who wish to view details of the scheme should telephone the West Sussex County Council Contact Centre on 01243 642105 to receive the documents by post.

Any comments or objections about the proposal must be received before 13 July 2023. These may be submitted via the response form on the website mentioned above, by e-mail to [tro.consultation@westsussex.gov.uk](mailto:tro.consultation@westsussex.gov.uk) or in writing to TRO Team, West Sussex County Council, The Grange, Tower Street, Chichester, PO19 1RH. For legal reasons, only correspondence including a full name and address will be considered. Please quote reference MDS9002-MM in all correspondence.

Dated this 22nd day of June 2023.  
Director of Law & Assurance, County Hall, Chichester.

**West Sussex County Council**  
**((Mid Sussex District) (Parking Places & Traffic Regulation) (Consolidation**  
**No.2) Order 2006)**

**(East Grinstead: Lingfield Road Amendment) Order 2023**

**Statement of Reasons for Proposing to Make the Order**

West Sussex County Council proposes to make a permanent Traffic Regulation Order that will extend an existing length of double yellow line on the eastern side of Lingfield Road in East Grinstead so that it runs from the junction with Durkins Road northwards for a distance of approximately 20m.

It is proposed to install a new buildout on the footway of Lingfield Road, immediately north of the junction of Durkins Road. This will act as a crossing point for pedestrians accessing the recreation ground on the western side of the road, improving safety by providing an improved view of approaching traffic. The installation of this new buildout requires a short extension of the existing double yellow lines at this location to ensure the new feature is not obstructed by parked vehicles.

The new order is therefore proposed to avoid danger to persons using the affected length of road and to improve the amenities of the area through which the road runs.

The attached drawing, numbered TQ839SES shows the length of road affected by the proposed order. Drawing number 7009567 shows the layout of the proposed buildout feature.

Director of Law & Assurance  
10 May 2023  
MDS9002-MM

**WEST SUSSEX COUNTY COUNCIL**  
**((MID SUSSEX DISTRICT) (PARKING PLACES & TRAFFIC REGULATION)**  
**(CONSOLIDATION NO.2) ORDER 2006)**

**(EAST GRINSTEAD: LINGFIELD ROAD AMENDMENT) ORDER 2023**

West Sussex County Council in exercise of their powers under Sections 1 (a) 2 (1) and (2), 4 (2), 45. 46. 49 and 53 and Part IV of Schedule 9 of the Road Traffic Regulation Act 1984 ("the Act") as amended and of all other enabling powers and after consultation with the Chief Officer of Police in accordance with Part III of Schedule 9 to the Act hereby make the following Order:-

1. The Order shall come into operation on the \*\*\*\*\* day of \*\*\*\*\* 2023 and may be cited as "West Sussex County Council) ((Mid Sussex District) (Parking Places & Traffic Regulation) (Consolidation No.2) Order 2006) (East Grinstead: Lingfield Road Amendment) Order 2023".
2. The "West Sussex County Council ((Mid Sussex District) (Parking Places & Traffic Regulation) (Consolidation No.2) Order 2006" is hereby amended by the replacement of the plan specified in the First Schedule to this Order, with the plan specified in the Second Schedule, attached hereto.

**FIRST SCHEDULE**  
**Plan to be Replaced**

TQ3839SES (Issue Number 4)

**SECOND SCHEDULE**  
**Replacement Plans**

TQ3839SES (Issue Number 5)


**For and on behalf of WEST SUSSEX COUNTY COUNCIL**

*Authorised Signatory:*

NAME:

DATE MADE:

MDS9002-MM

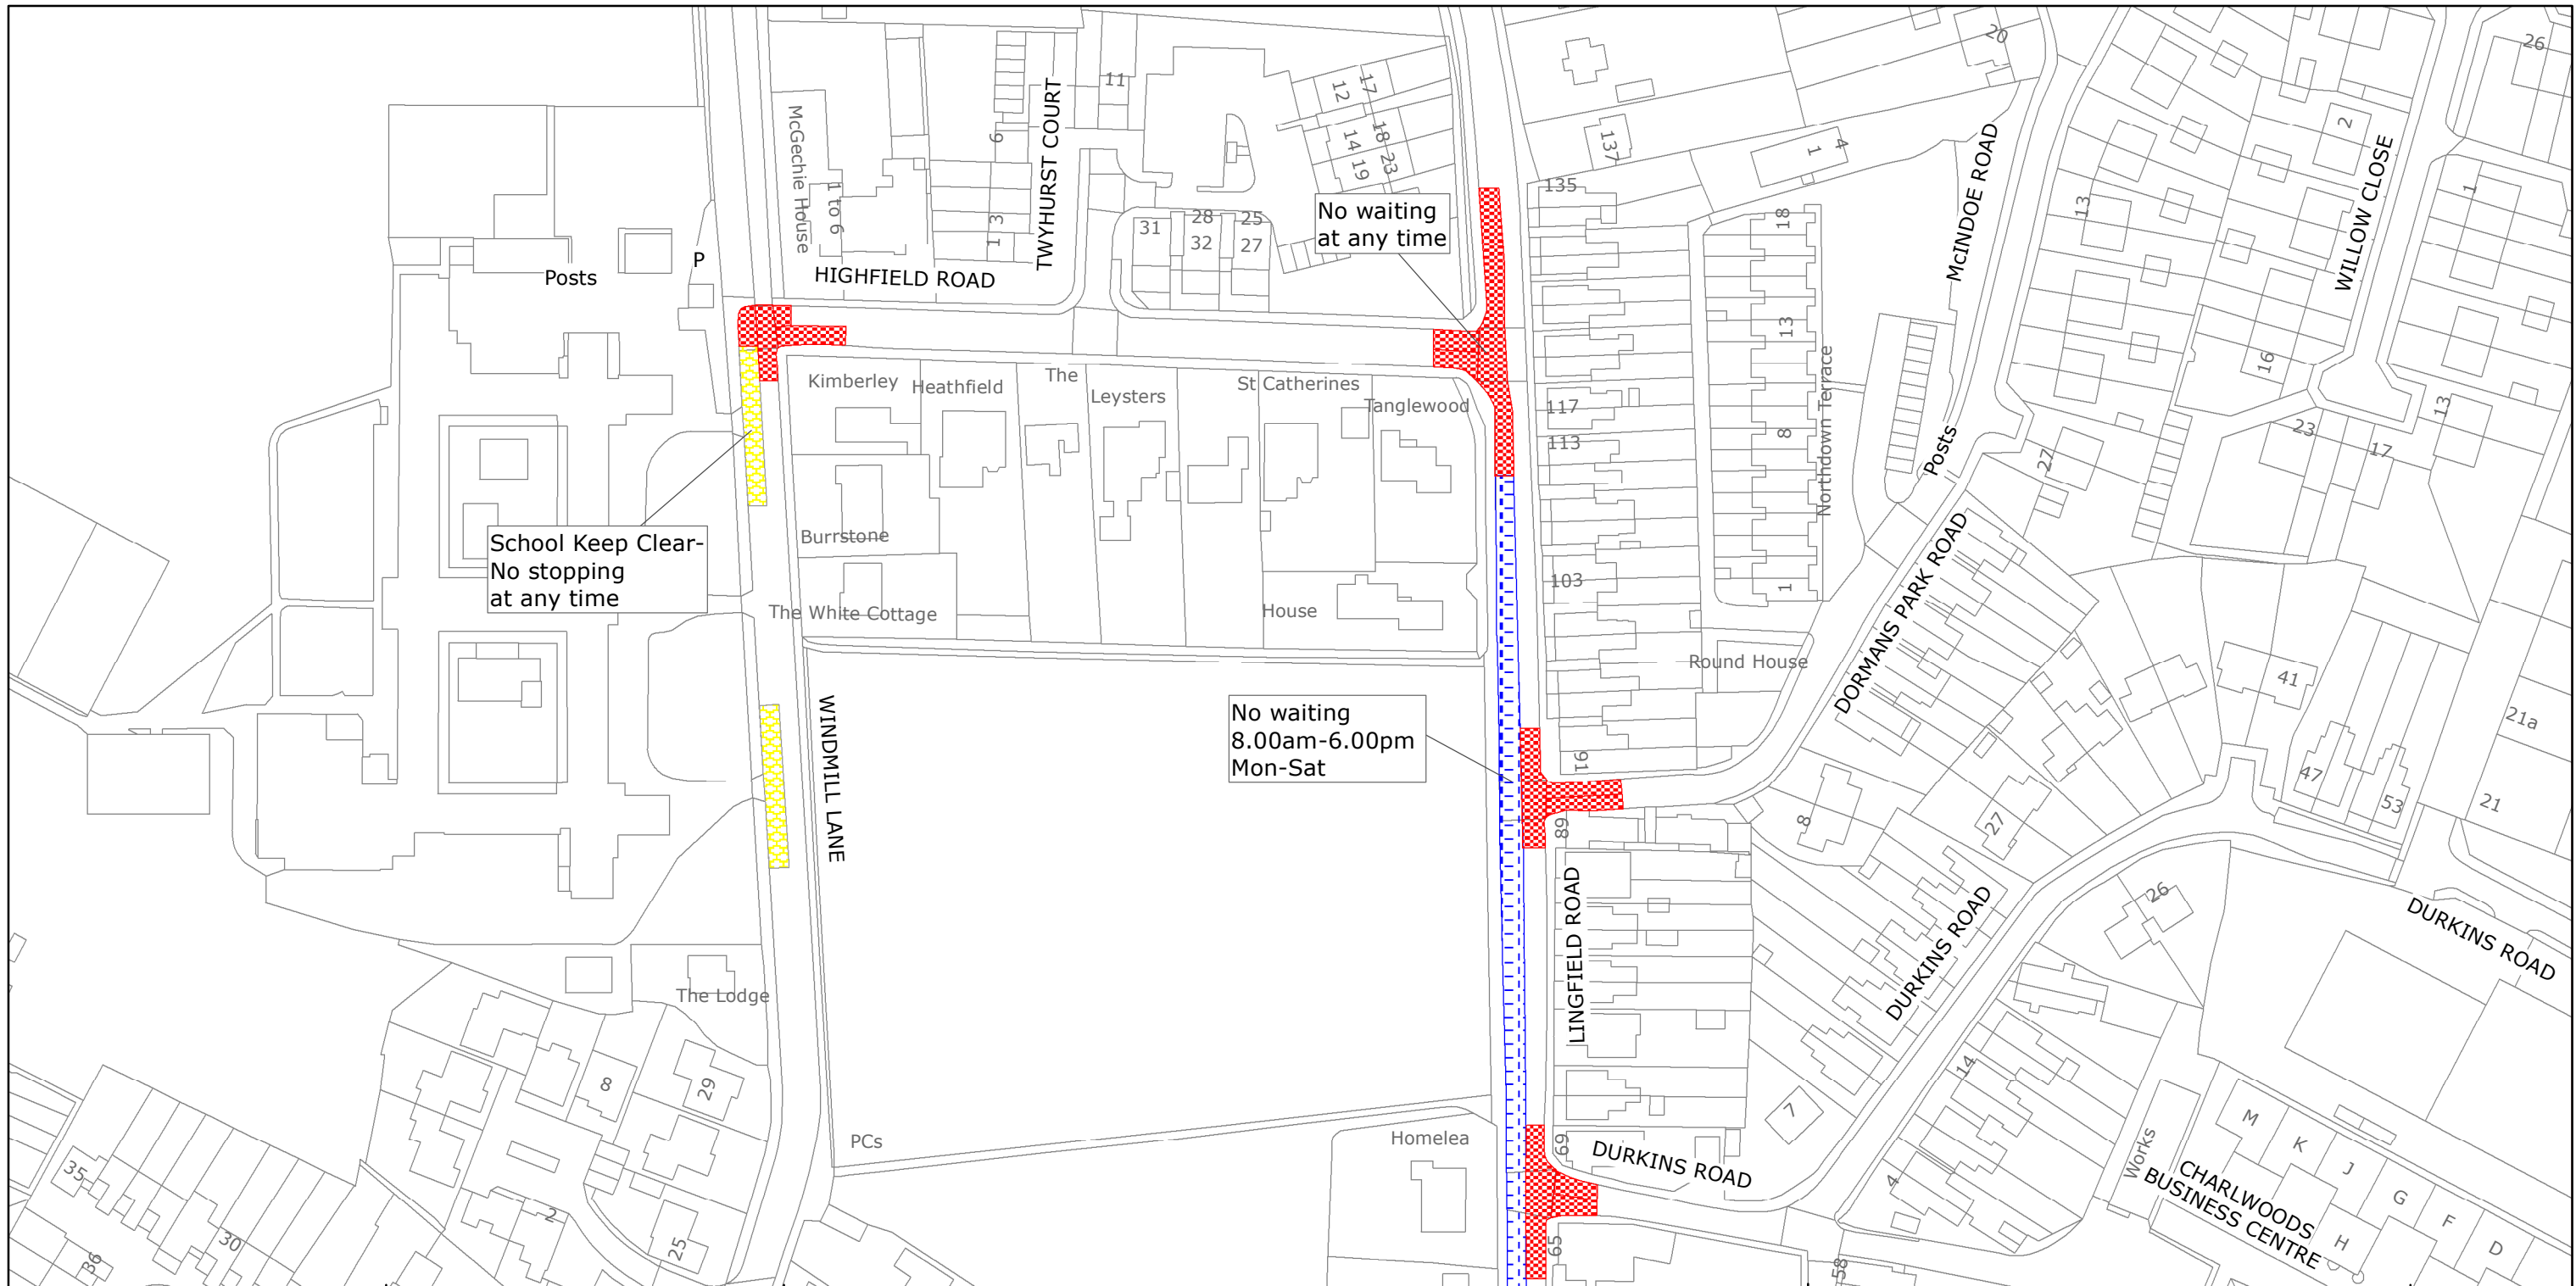

West Sussex County Council  
 Highways & Transport  
 The Grange  
 Tower Street  
 Chichester  
 West Sussex  
 PO19 1RH

MID SUSSEX DISTRICT: EAST GRINSTEAD  
 WAITING RESTRICTIONS

TILE REF NO:  
 TQ3839SES

SHEET ISSUE NO 4  
 SHEET ACTIVE FROM - 19/06/2017




SCALE:  
 1:1250  
 at A3 size

Reproduced from or based upon 2017 Ordnance Survey mapping with permission of the Controller of HMSO (c) Crown Copyright reserved.  
 Unauthorised reproduction infringes Crown copyright and may lead to prosecution or civil proceedings West Sussex County Council Licence No. 100018485



PAGE 2 OF 2: PROPOSED CHANGES TO RESTRICTIONS (CIRCLED)

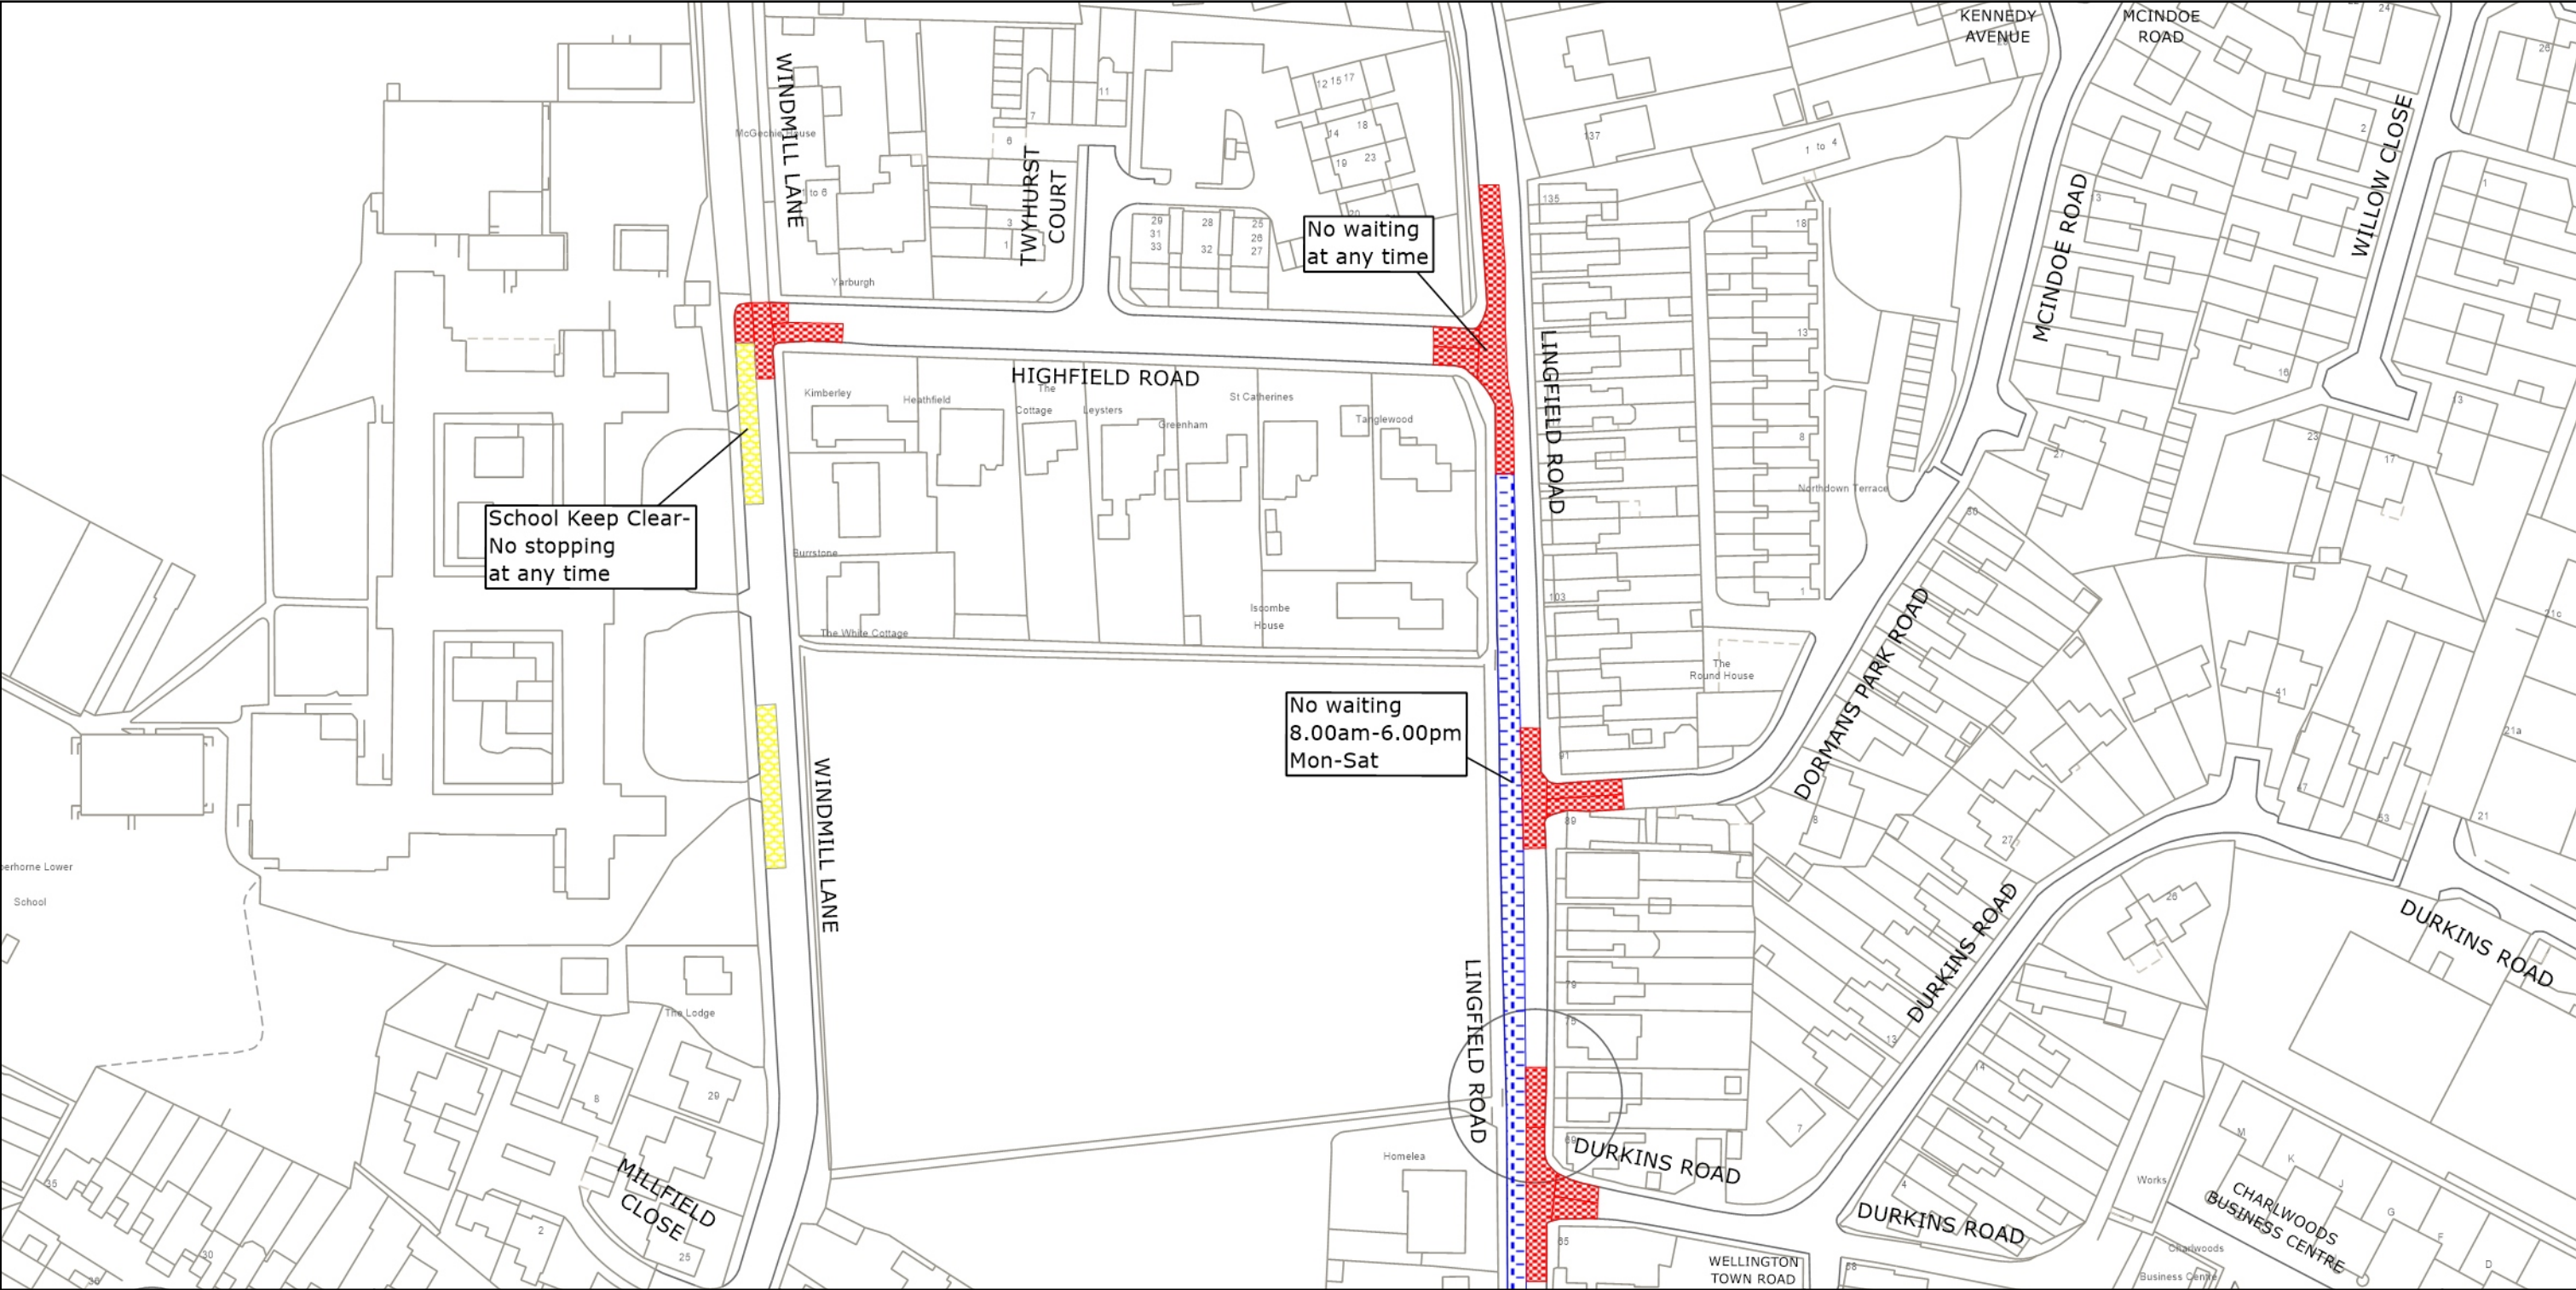

West Sussex County Council  
 Highways & Transport  
 The Grange  
 Tower Street  
 Chichester  
 West Sussex  
 PO19 1RH

MID SUSSEX DISTRICT: EAST GRINSTEAD  
 PROPOSED WAITING RESTRICTIONS (11.05.2023)

Reproduced from or based upon 2023 Ordnance Survey mapping with permission of the Controller of HMSO (c) Crown Copyright reserved. Unauthorised reproduction infringes Crown copyright and may lead to prosecution or civil proceedings West Sussex County Council Licence No. 100018485

TILE REF NO:  
 TQ3839SES

SHEET ISSUE NO 5\_MDS9002  
 SHEET ACTIVE FROM - DD.MM.YYYY

N  
  
 SCALE:  
 1:1250  
 at A3 size