

**TRAFFIC REGULATION ORDER (TRO) CONSULTATION**

**CHS8004RC – The Crescent, Southbourne**

**6/7/23 – 27/7/23**

**Contents**

Notice	Page 2
Statement of Reasons	Page 3
Draft Order	Page 4
Plan "c_chichestersu7605nes" - existing restrictions	Page 5
Plan "c_chichestersu7605nes" - proposals	Page 6

**WEST SUSSEX COUNTY COUNCIL**  
**((CHICHESTER DISTRICT) (PARKING PLACES & TRAFFIC REGULATION)**  
**(CONSOLIDATION) ORDER 2010)**  
**(THE CRESCENT AMENDMENT) ORDER 202\***

**NOTICE** is hereby given that in exercise of their powers under the Road Traffic Regulation Act 1984, West Sussex County Council, propose to make a permanent Order the effect of which will be to introduce lengths of prohibition of waiting at any time (double yellow lines) on both sides of The Crescent at the western junction with the A259 Main Road.

Full details of the proposals in this Notice can be viewed on our website [www.westsussex.gov.uk/tro](http://www.westsussex.gov.uk/tro). The website includes a response form for comments or objections.

Paper copies of documents will not be available to view in council offices or libraries. People without access to a computer who wish to view details of the scheme should telephone the West Sussex County Council Contact Centre on 01243 642105 to receive the documents by post.

Any objections or comments about the proposal must be received by 27 July 2023. These may be sent via the response form on the website, in writing to: TRO Team, West Sussex County Council, The Grange, Tower Street, Chichester, PO19 1RH; or by e-mail to: [tro.consultation@westsussex.gov.uk](mailto:tro.consultation@westsussex.gov.uk). All correspondence should be addressed to the undersigned, quoting reference no. TRO/CHS8004/RC. Only correspondence including a full name and address will be considered.

Dated this 6 July 2023  
Director of Law & Assurance  
County Hall  
Chichester

**WEST SUSSEX COUNTY COUNCIL**  
**((CHICHESTER DISTRICT) (PARKING PLACES & TRAFFIC REGULATION)**  
**(CONSOLIDATION) ORDER 2010)**  
**(THE CRESCENT AMENDMENT) ORDER 202\***

**STATEMENT OF REASONS FOR PROPOSING TO MAKE THE ORDER**

The County Council in exercise of their powers under the Road Traffic Regulation Act 1984, propose to make a permanent Order the effect of which will be to introduce lengths of prohibition of waiting at any time (double yellow lines) on both sides of The Crescent at the western junction with the A259 Main Road.

Vehicles parking on The Crescent in close proximity to the western junction with the A259 are affecting access and egress at the junction. Chichester District Council Waste collection service have reported access issues for refuse lorries. The wall on the west side of the western junction with the A259 has been subject to damage on several occasions. The Parish Council submitted an application for a Traffic Order on behalf of residents to resolve these issues.

There are double yellow lines at the eastern junction with the A259 and it is proposed to introduce lengths of double yellow lines on both sides of The Crescent at the western junction with the A259. This will deter parking and secure better access for refuse lorries and emergency vehicles whilst also preventing further damage to properties fronting the highway.

The Order is proposed to avoid danger to persons or other traffic using the roads or for preventing the likelihood of any such danger arising, to facilitate the passage on the road of any class of traffic (including pedestrians) and to prevent damage to the road or any other building on or near the road.

Plan No. SU7605NES Shows the length of road that is the subject of the proposed Order

Director of Law & Assurance  
County Hall  
Chichester  
June 2023

**WEST SUSSEX COUNTY COUNCIL**  
**((CHICHESTER DISTRICT) (PARKING PLACES & TRAFFIC REGULATION)**  
**(CONSOLIDATION) ORDER 2010)**  
**(THE CRESCENT AMENDMENT) ORDER 202\***

West Sussex County Council in exercise of their powers under Sections 1 (1) 2 (1) and (2), 4 (2), 45, 46, 49 and 53 and Part IV of Schedule 9 of the Road Traffic Regulation Act 1984 "the Act" as amended and of all other enabling powers and after consultation with the chief officer of police in accordance with Part III of Schedule 9 to the Act hereby make the following Order:-

1. This Order shall come into operation on the x day of x 2023 and may be cited as "West Sussex County Council ((Chichester District) (Parking Places and Traffic Regulation) (Consolidation) Order 2010) (The Crescent Amendment) Order 2023."
2. The "West Sussex County Council (Chichester District) (Parking Places and Traffic Regulation) (Consolidation) Order 2010" is hereby amended by the deletion from it of the plan in the First Schedule to this Order and the substitution of the plan attached in the Second Schedule to this Order.

**FIRST SCHEDULE**  
**Plan to be deleted**

SU7605NES (Sheet Issue No. 1)

**SECOND SCHEDULE**  
**Plan to be substituted**  
**(As attached)**

SU7605NES (Sheet Issue No. 2)

**For and on behalf of WEST SUSSEX COUNTY COUNCIL**

***Authorised Signatory:***

***NAME:***

***DATE MADE:***

PAGE 1 OF 2: EXISTING RESTRICTIONS ONLY



No waiting at any time



West Sussex County Council  
 Infrastructure  
 The Grange  
 Tower Street  
 Chichester  
 West Sussex  
 PO19 1RH

CHICHESTER DISTRICT: SOUTHBOURNE  
 WAITING RESTRICTIONS

TILE REF NO:  
 SU7605NES


SHEET ISSUE NO 1  
 SHEET ACTIVE FROM - 12/04/2010

±  
 SCALE:  
 1:1250  
 at A3 size

Reproduced from or based upon 2009 Ordnance Survey mapping with permission of the Controller of HMSO (c) Crown Copyright reserved.  
 Unauthorised reproduction infringes Crown copyright and may lead to prosecution or civil proceedings West Sussex County Council Licence No. 100023447



PAGE 2 OF 2: PROPOSED CHANGES TO RESTRICTIONS (CIRCLED)

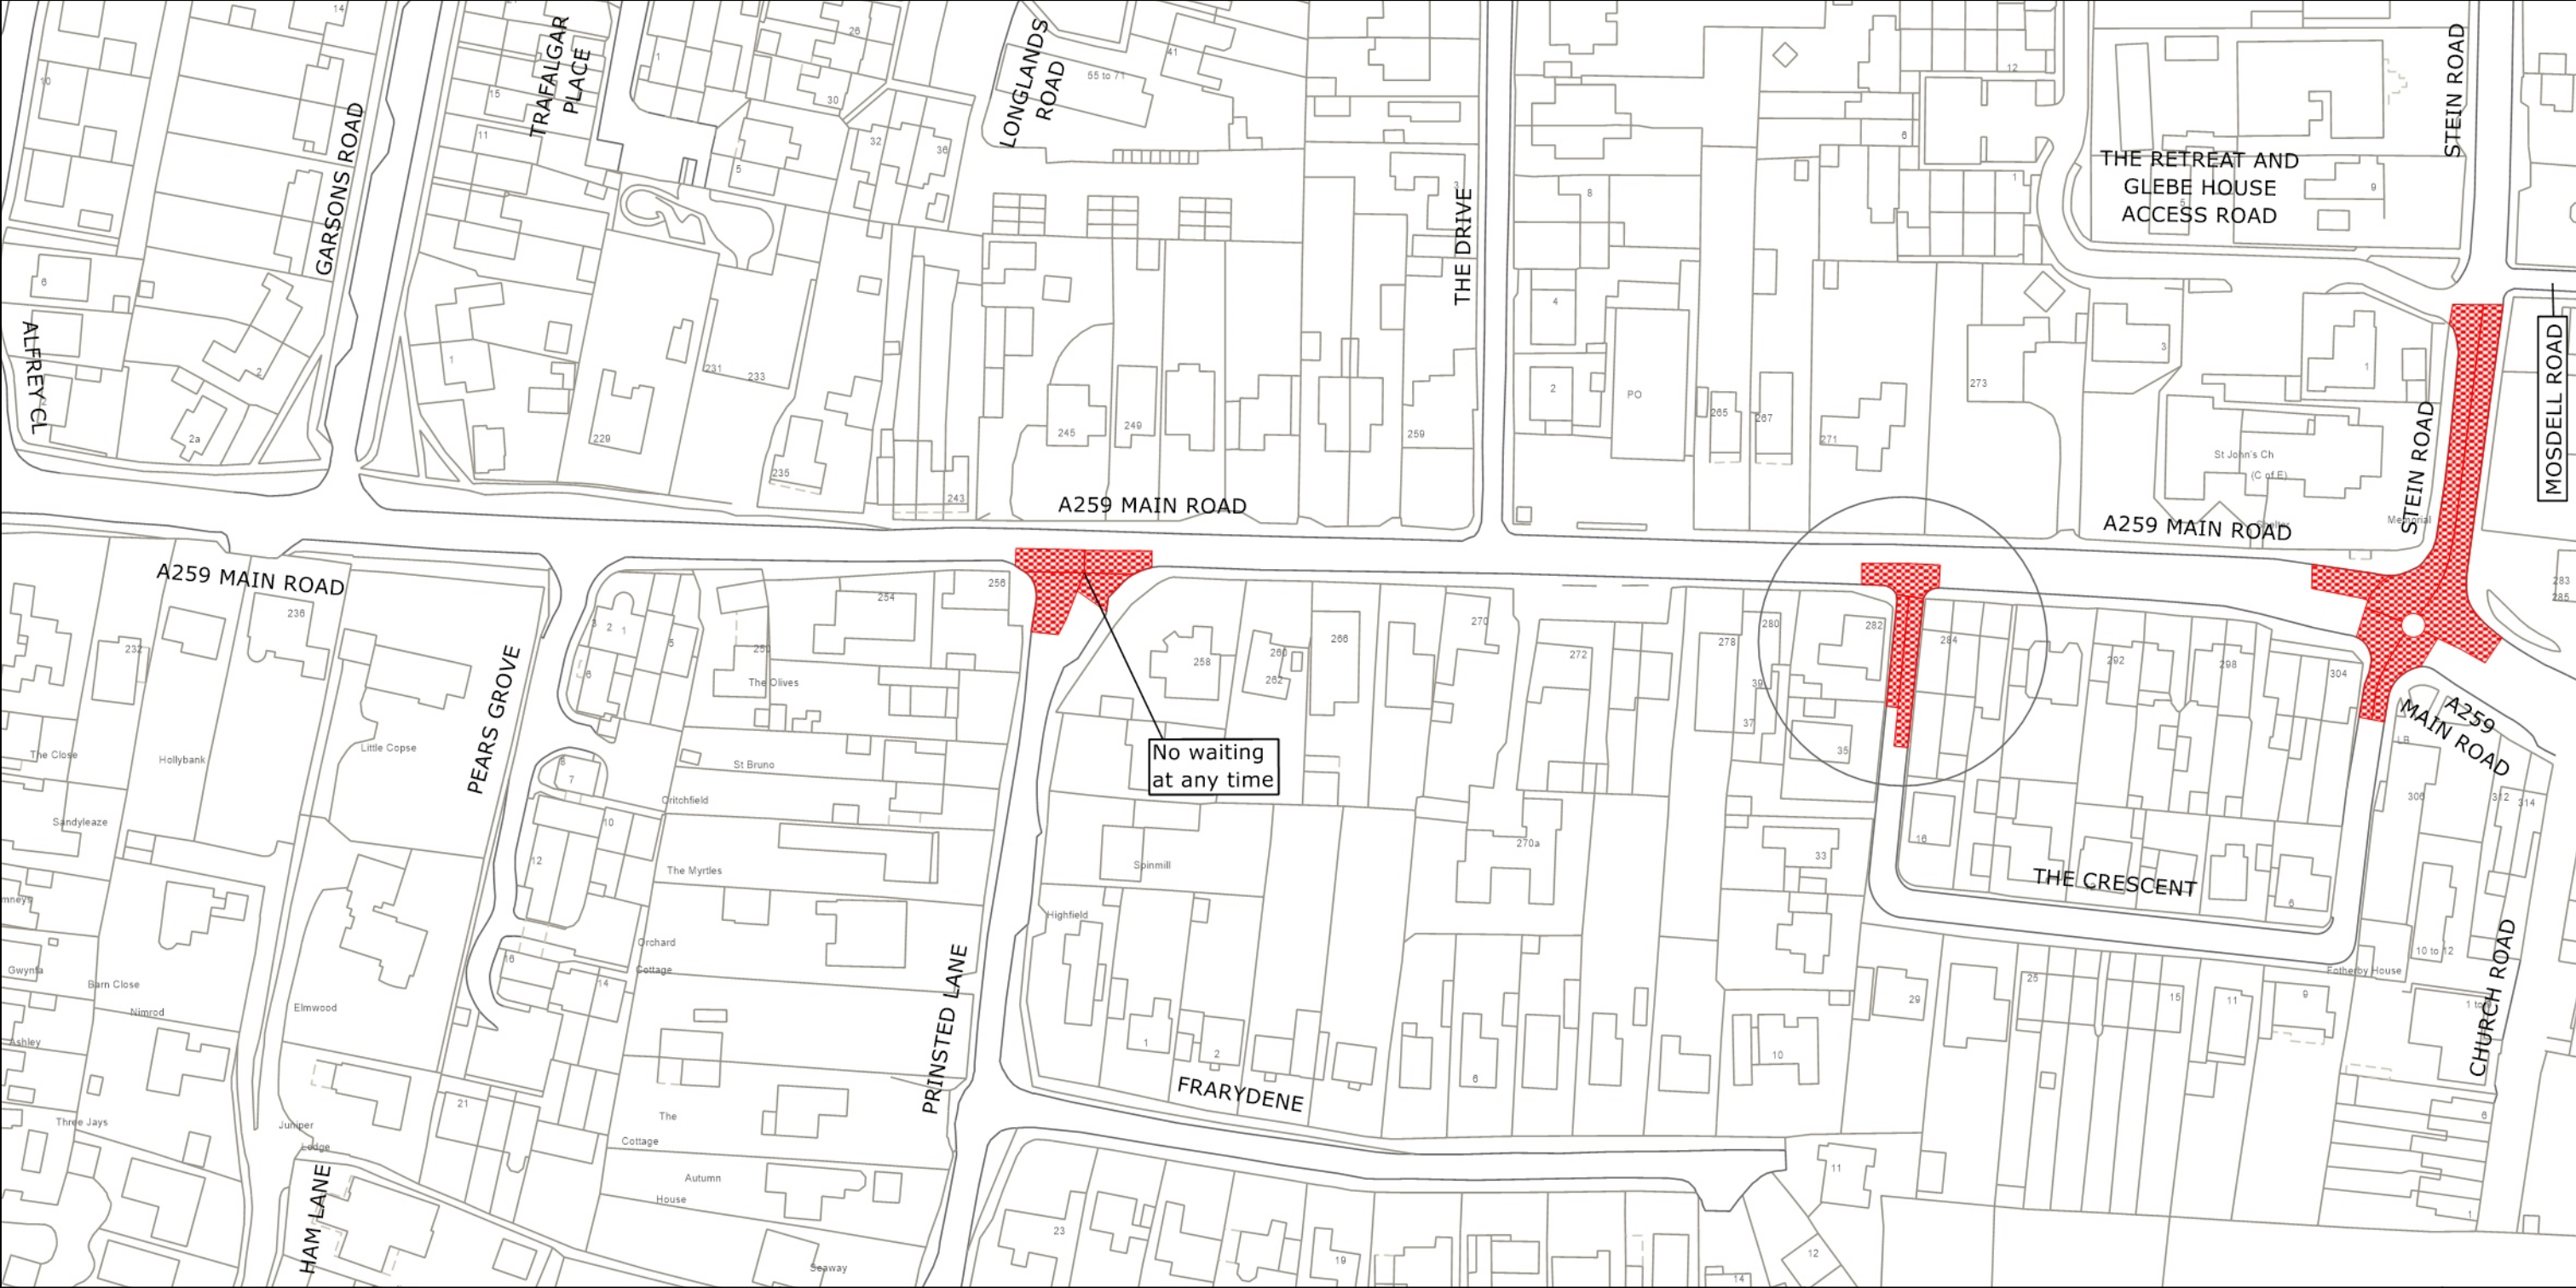

No waiting at any time



West Sussex County Council  
 Highways & Transport  
 The Grange  
 Tower Street  
 Chichester  
 West Sussex  
 PO19 1RH

CHICHESTER DISTRICT: SOUTHBOURNE  
 PROPOSED WAITING RESTRICTIONS (27.02.2023)

Reproduced from or based upon 2023 Ordnance Survey mapping with permission of the Controller of HMSO (c) Crown Copyright reserved. Unauthorised reproduction infringes Crown copyright and may lead to prosecution or civil proceedings West Sussex County Council Licence No. 100018485

TILE REF NO:  
 SU7605NES

SHEET ISSUE NO 2b\_CHI8004  
 SHEET ACTIVE FROM - DD.MM.YYYY

N  
  
 SCALE:  
 1:1250  
 at A3 size