

# **TRAFFIC REGULATION ORDER (TRO) CONSULTATION**

## **WOR2301MM – Tarring: High Street**

**5/10/23 – 26/10/23**

### **Contents**

Notice	Page 2
Statement of Reasons	Page 3
Draft Order	Page 4
Plan "c_worthingtq1304swn" - existing restrictions	Page 5
Plan "c_worthingtq1304swn" - proposals	Page 6
Plan "c_worthingtq1304swn" - existing restrictions	Page 7
Plan "c_worthingtq1304swn" - proposals	Page 8

**West Sussex County Council**  
**((Worthing) (Parking Places & Traffic Regulation) (Consolidation) Order 2007)**

**(Tarring: High Street Amendment) Order 2023**

NOTICE is hereby given that West Sussex County Council proposes to make a permanent Traffic regulation Order under the provisions of the Road Traffic Regulation Act 1984, the effect of which will be to prohibit waiting at any time (introduce double yellow lines) on lengths of High Street in Tarring as follows:

- a) Western side of the road: from its junction with Church Road, northwards for approximately 50m;
- b) Eastern side of the road: from appx 40m north of its junction with Glebe Road northwards to the northern property boundary of No. 60 High Street;
- c) Eastern side of the road: from its junction with Rectory Road, southwards to the northern property boundary of No.70 High Street.

Full details of the proposals in this notice can be viewed on the Traffic Regulation Order page of the [West Sussex County Council website](#). The website includes a response form for any comments or objections.

People without access to a computer who wish to view details of the scheme should telephone the West Sussex County Council Contact Centre on 01243 642105 to receive the documents by post.

Any comments or objections about the proposal must be received before 26 October 2023. These may be submitted via the response form on the website mentioned above, by e-mail to [tro.consultation@westsussex.gov.uk](mailto:tro.consultation@westsussex.gov.uk) or in writing to TRO Team, West Sussex County Council, The Grange, Tower Street, Chichester, PO19 1RH. For legal reasons, only correspondence including a full name and address will be considered. Please quote reference WOR2301-MM in all correspondence.

Dated this 5th day of October 2023.  
Director of Law & Assurance, County Hall, Chichester.

**West Sussex County Council**  
**((Worthing) (Parking Places & Traffic Regulation) (Consolidation) Order 2007)**

**(Tarring: High Street Amendment) Order 2023**

**Statement of Reasons for Proposing to Make the Order**

West Sussex County Council proposes to make a permanent Traffic Regulation Order that will prohibit waiting at any time (introduce double yellow lines) on lengths of High Street in Tarring as follows:

- a) Western side of the road: from its junction with Church Road, northwards for approximately 50m;
- b) Eastern side of the road: from appx 40m north of its junction with Glebe Road northwards to the northern property boundary of No. 60 High Street;
- c) Eastern side of the road: from its junction with Rectory Road, southwards to the northern property boundary of No.70 High Street.

Local residents have applied for new parking restrictions in High Street due to concerns about parked vehicles causing obstruction, particularly for delivery vehicles and refuse collection lorries, as well as emergency vehicles such as ambulances and fire engines. The affected section of Tarring High Street is very narrow and on assessment of the concerns raised it is considered that new restrictions are justified to maintain safe access along the road.

The new order is therefore proposed to facilitate the passage of traffic.

The attached drawings, numbered TQ1304SWN and TQ1304SWS show the lengths of roads affected by the proposed order.

Director of Law & Assurance  
21 September 2023  
WOR2301-MM

**WEST SUSSEX COUNTY COUNCIL**  
**((WORTHING) (PARKING PLACES & TRAFFIC REGULATION) (CONSOLIDATION)**  
**ORDER 2007)**

**(TARRING: HIGH STREET AMENDMENT) ORDER 2023**

West Sussex County Council in exercise of their powers under Sections 1 (a) 2 (1) and (2), 4 (2), 45. 46. 49 and 53 and Part IV of Schedule 9 of the Road Traffic Regulation Act 1984 ("the Act") as amended and of all other enabling powers and after consultation with the Chief Officer of Police in accordance with Part III of Schedule 9 to the Act hereby make the following Order:-

1. The Order shall come into operation on the \*\*\*\*\* day of \*\*\*\*\* 2023 and may be cited as "West Sussex County Council ((Worthing) (Parking Places & Traffic Regulation) (Consolidation) Order 2007) (Tarring: High Street Amendment) Order 2023".
2. The "West Sussex County Council ((Worthing) (Parking Places & Traffic Regulation) (Consolidation) Order 2007" is hereby amended by the replacement of the plans specified in the First Schedule to this Order, with the plans specified in the Second Schedule, attached hereto.

**FIRST SCHEDULE**  
**Plans to be Replaced**

TQ1304SWN (Issue Number 4)  
TQ1304SWS (Issue Number 4)

**SECOND SCHEDULE**  
**Replacement Plans**

TQ1304SWN (Issue Number 5)  
TQ1304SWS (Issue Number 5)


**For and on behalf of WEST SUSSEX COUNTY COUNCIL**

*Authorised Signatory:*

*NAME:*

*DATE MADE:*

*WOR2301-MM*

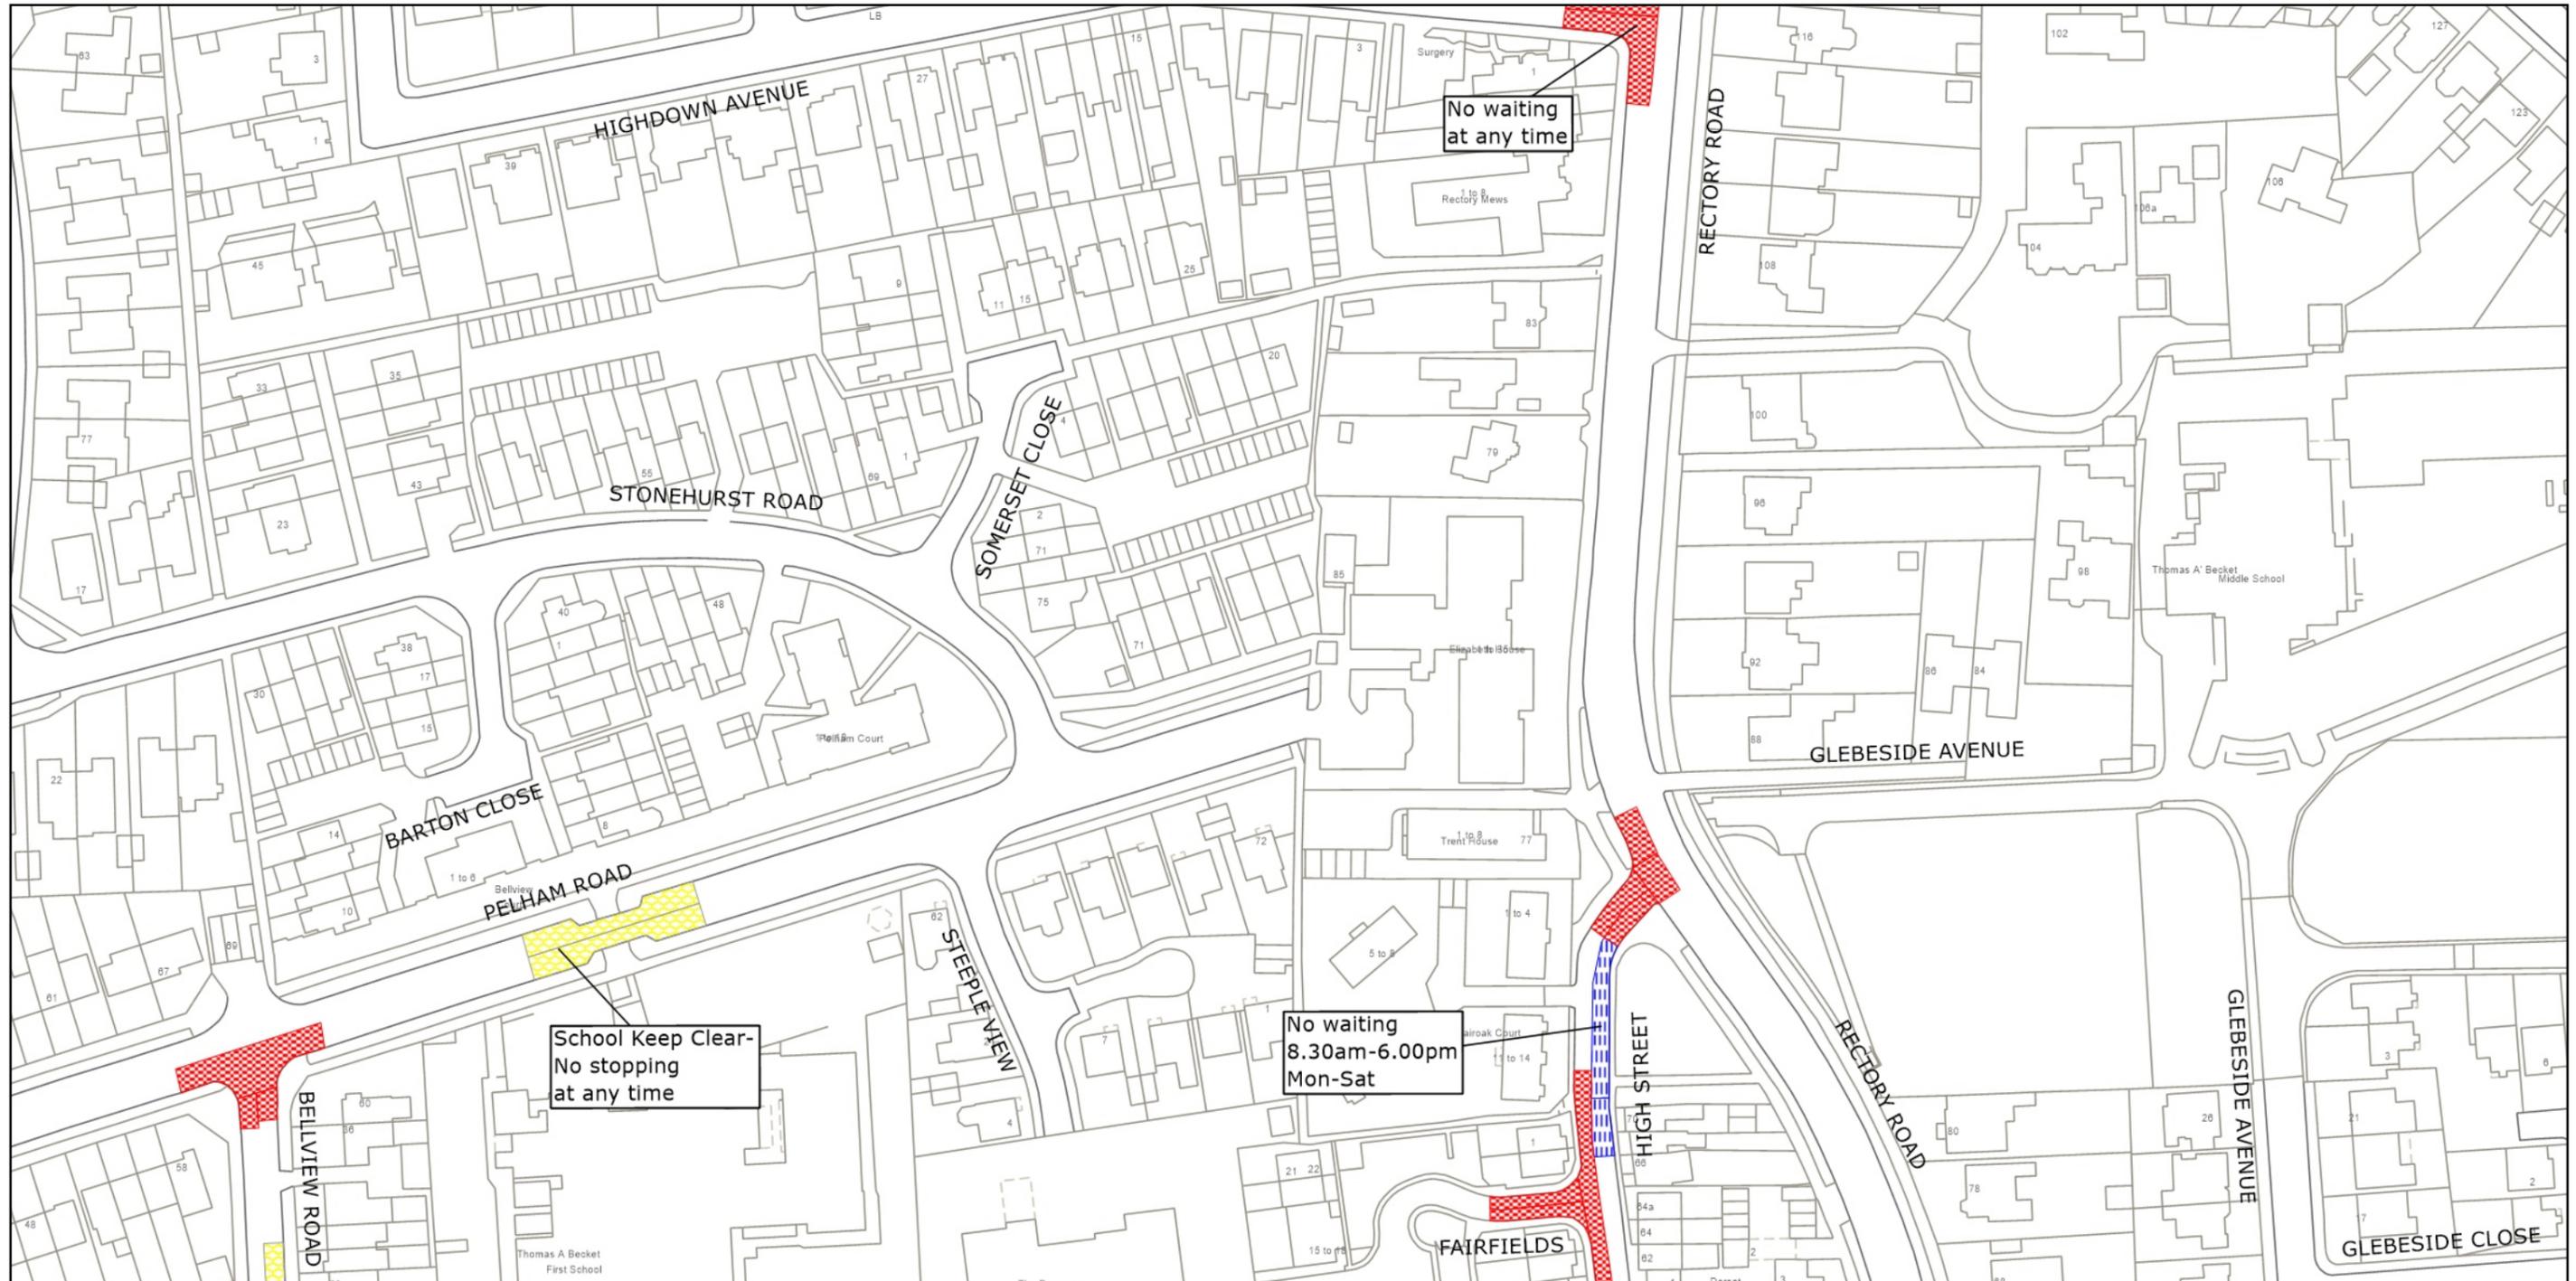

West Sussex County Council  
 Highways & Transport  
 The Grange  
 Tower Street  
 Chichester  
 West Sussex  
 PO19 1RH


WORTHING BOROUGH: TARRING AND GAISFORD WARDS  
 WAITING RESTRICTIONS

TILE REF NO:  
 TQ1304SWN  
 SHEET ISSUE NO 4  
 SHEET ACTIVE FROM - 22.05.2023

N  
  
 SCALE:  
 1:1250  
 at A3 size

Reproduced from or based upon 2023 Ordnance Survey mapping with permission of the Controller of HMSO (c) Crown Copyright reserved. Unauthorised reproduction infringes Crown copyright and may lead to prosecution or civil proceedings West Sussex County Council Licence No. 100018485

PAGE 2 OF 2: PROPOSED CHANGES TO RESTRICTIONS (CIRCLED)

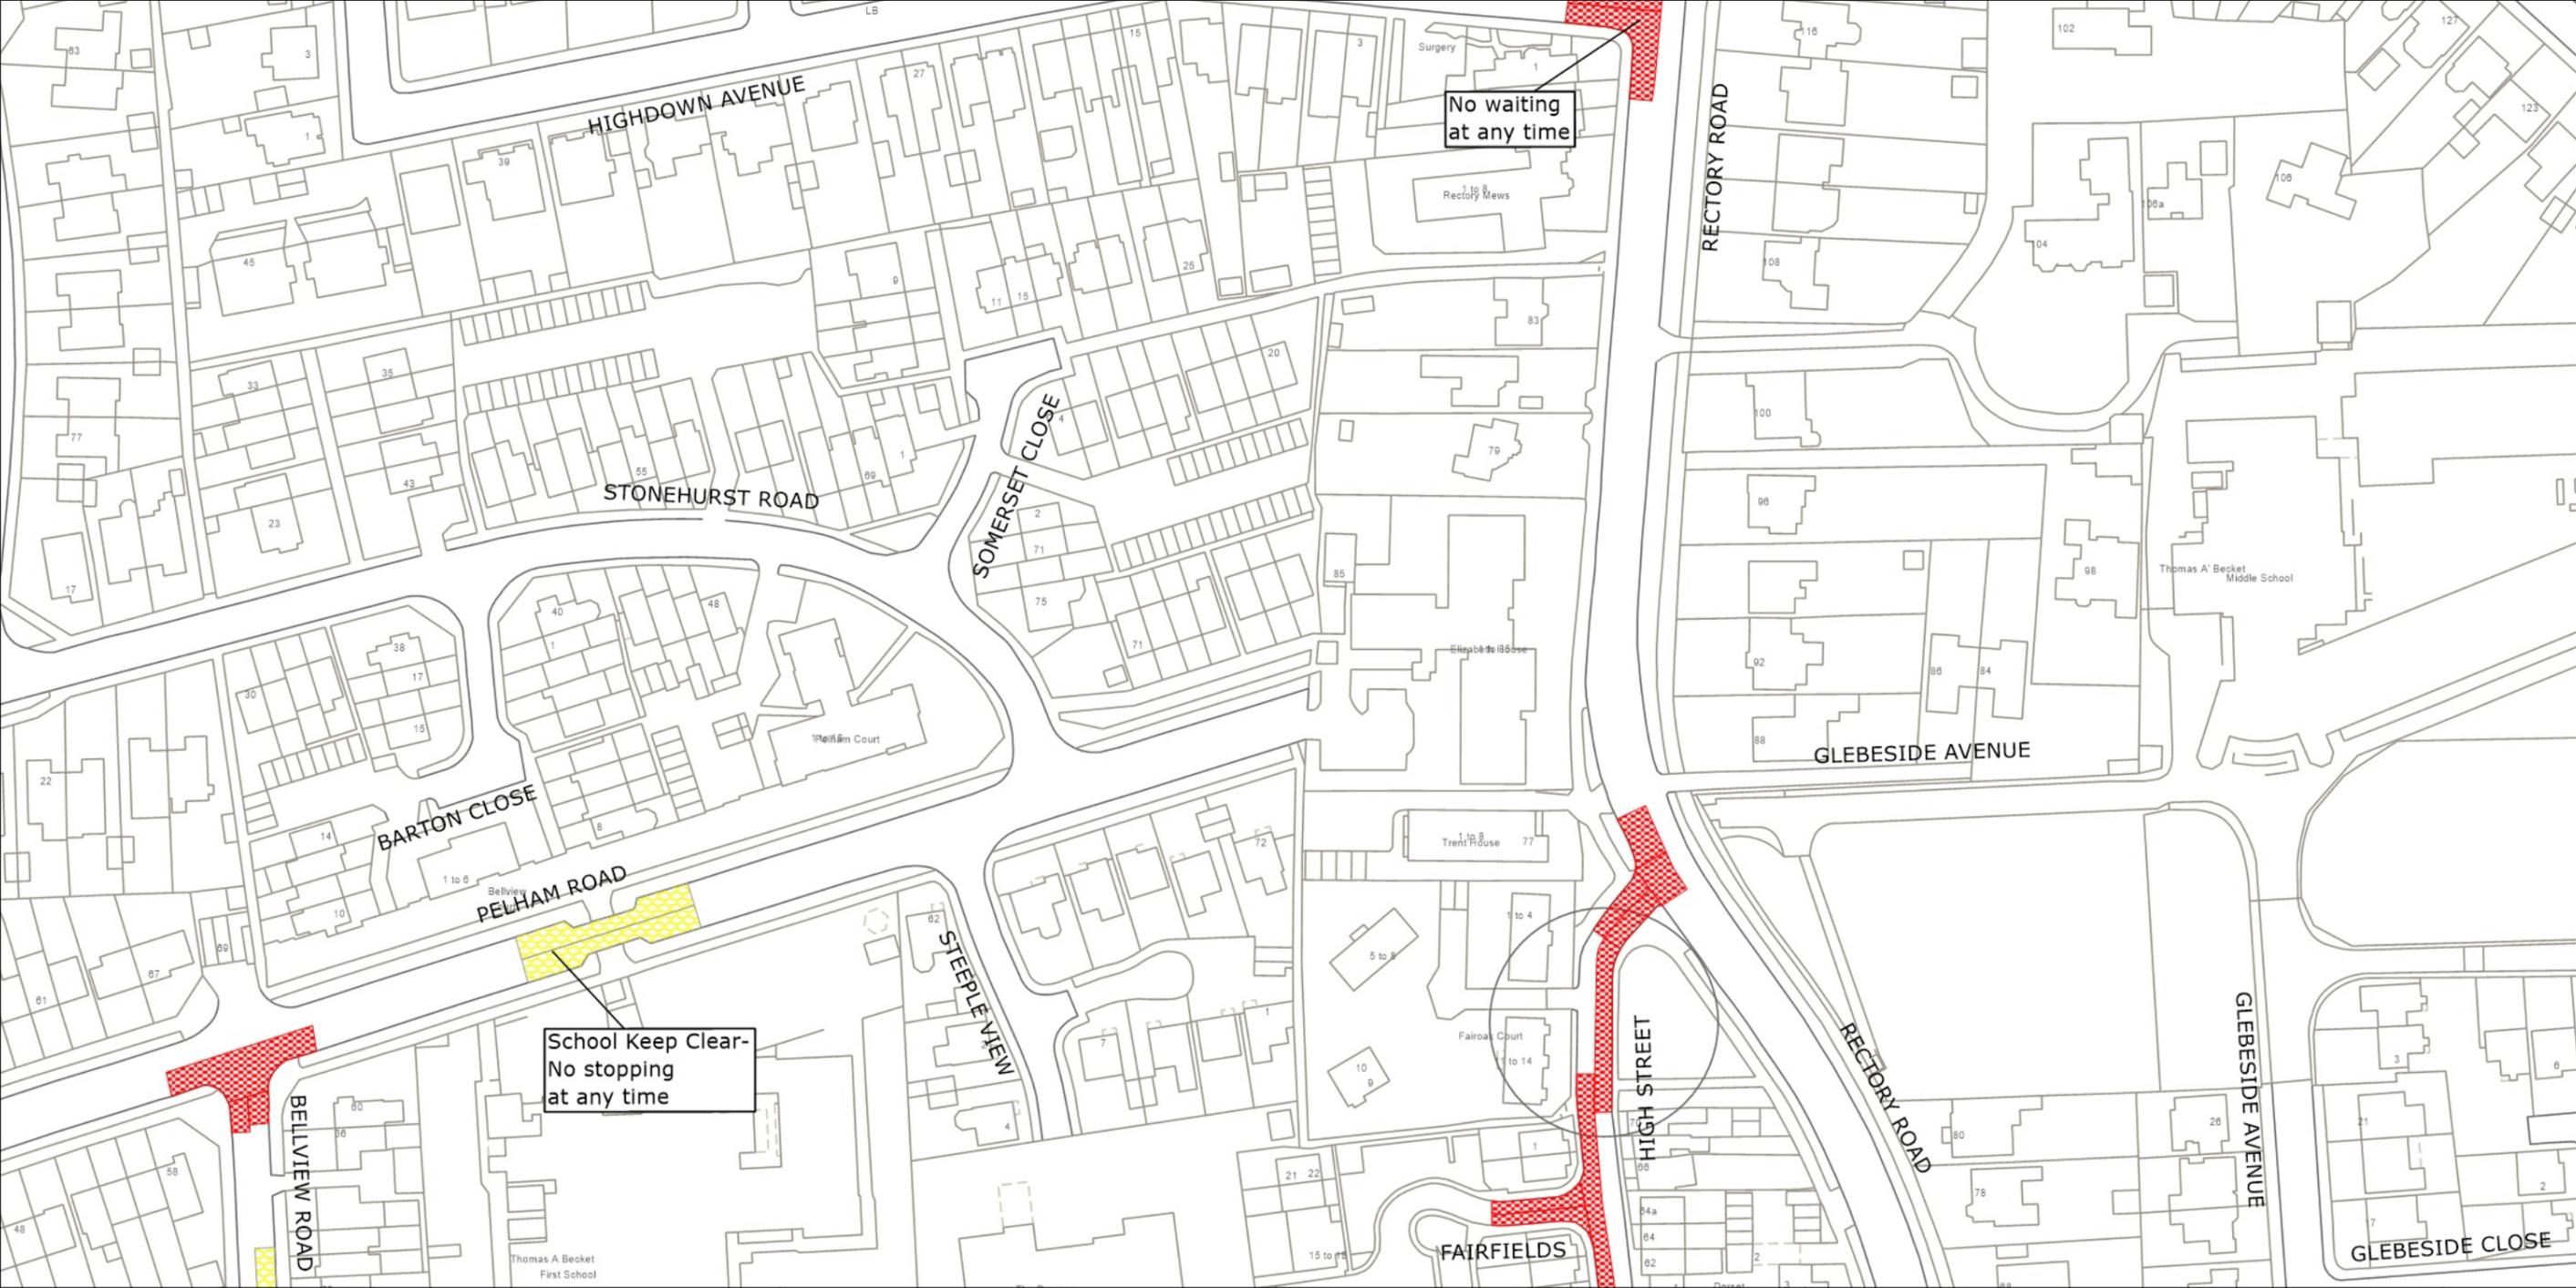

School Keep Clear-  
No stopping  
at any time

No waiting  
at any time



West Sussex County Council  
Highways & Transport  
The Grange  
Tower Street  
Chichester  
West Sussex  
PO19 1RH


WORTHING BOROUGH: TARRING AND GAISFORD WARDS  
PROPOSED WAITING RESTRICTIONS (14.07.2023)

TILE REF NO:  
TQ1304SWN

SHEET ISSUE NO 5\_WOR2301  
SHEET ACTIVE FROM - DD.MM.YYYY

N  
SCALE:  
1:1250  
at A3 size

Reproduced from or based upon 2023 Ordnance Survey mapping with permission of the Controller of HMSO (c) Crown Copyright reserved. Unauthorised reproduction infringes Crown copyright and may lead to prosecution or civil proceedings West Sussex County Council Licence No. 100018485

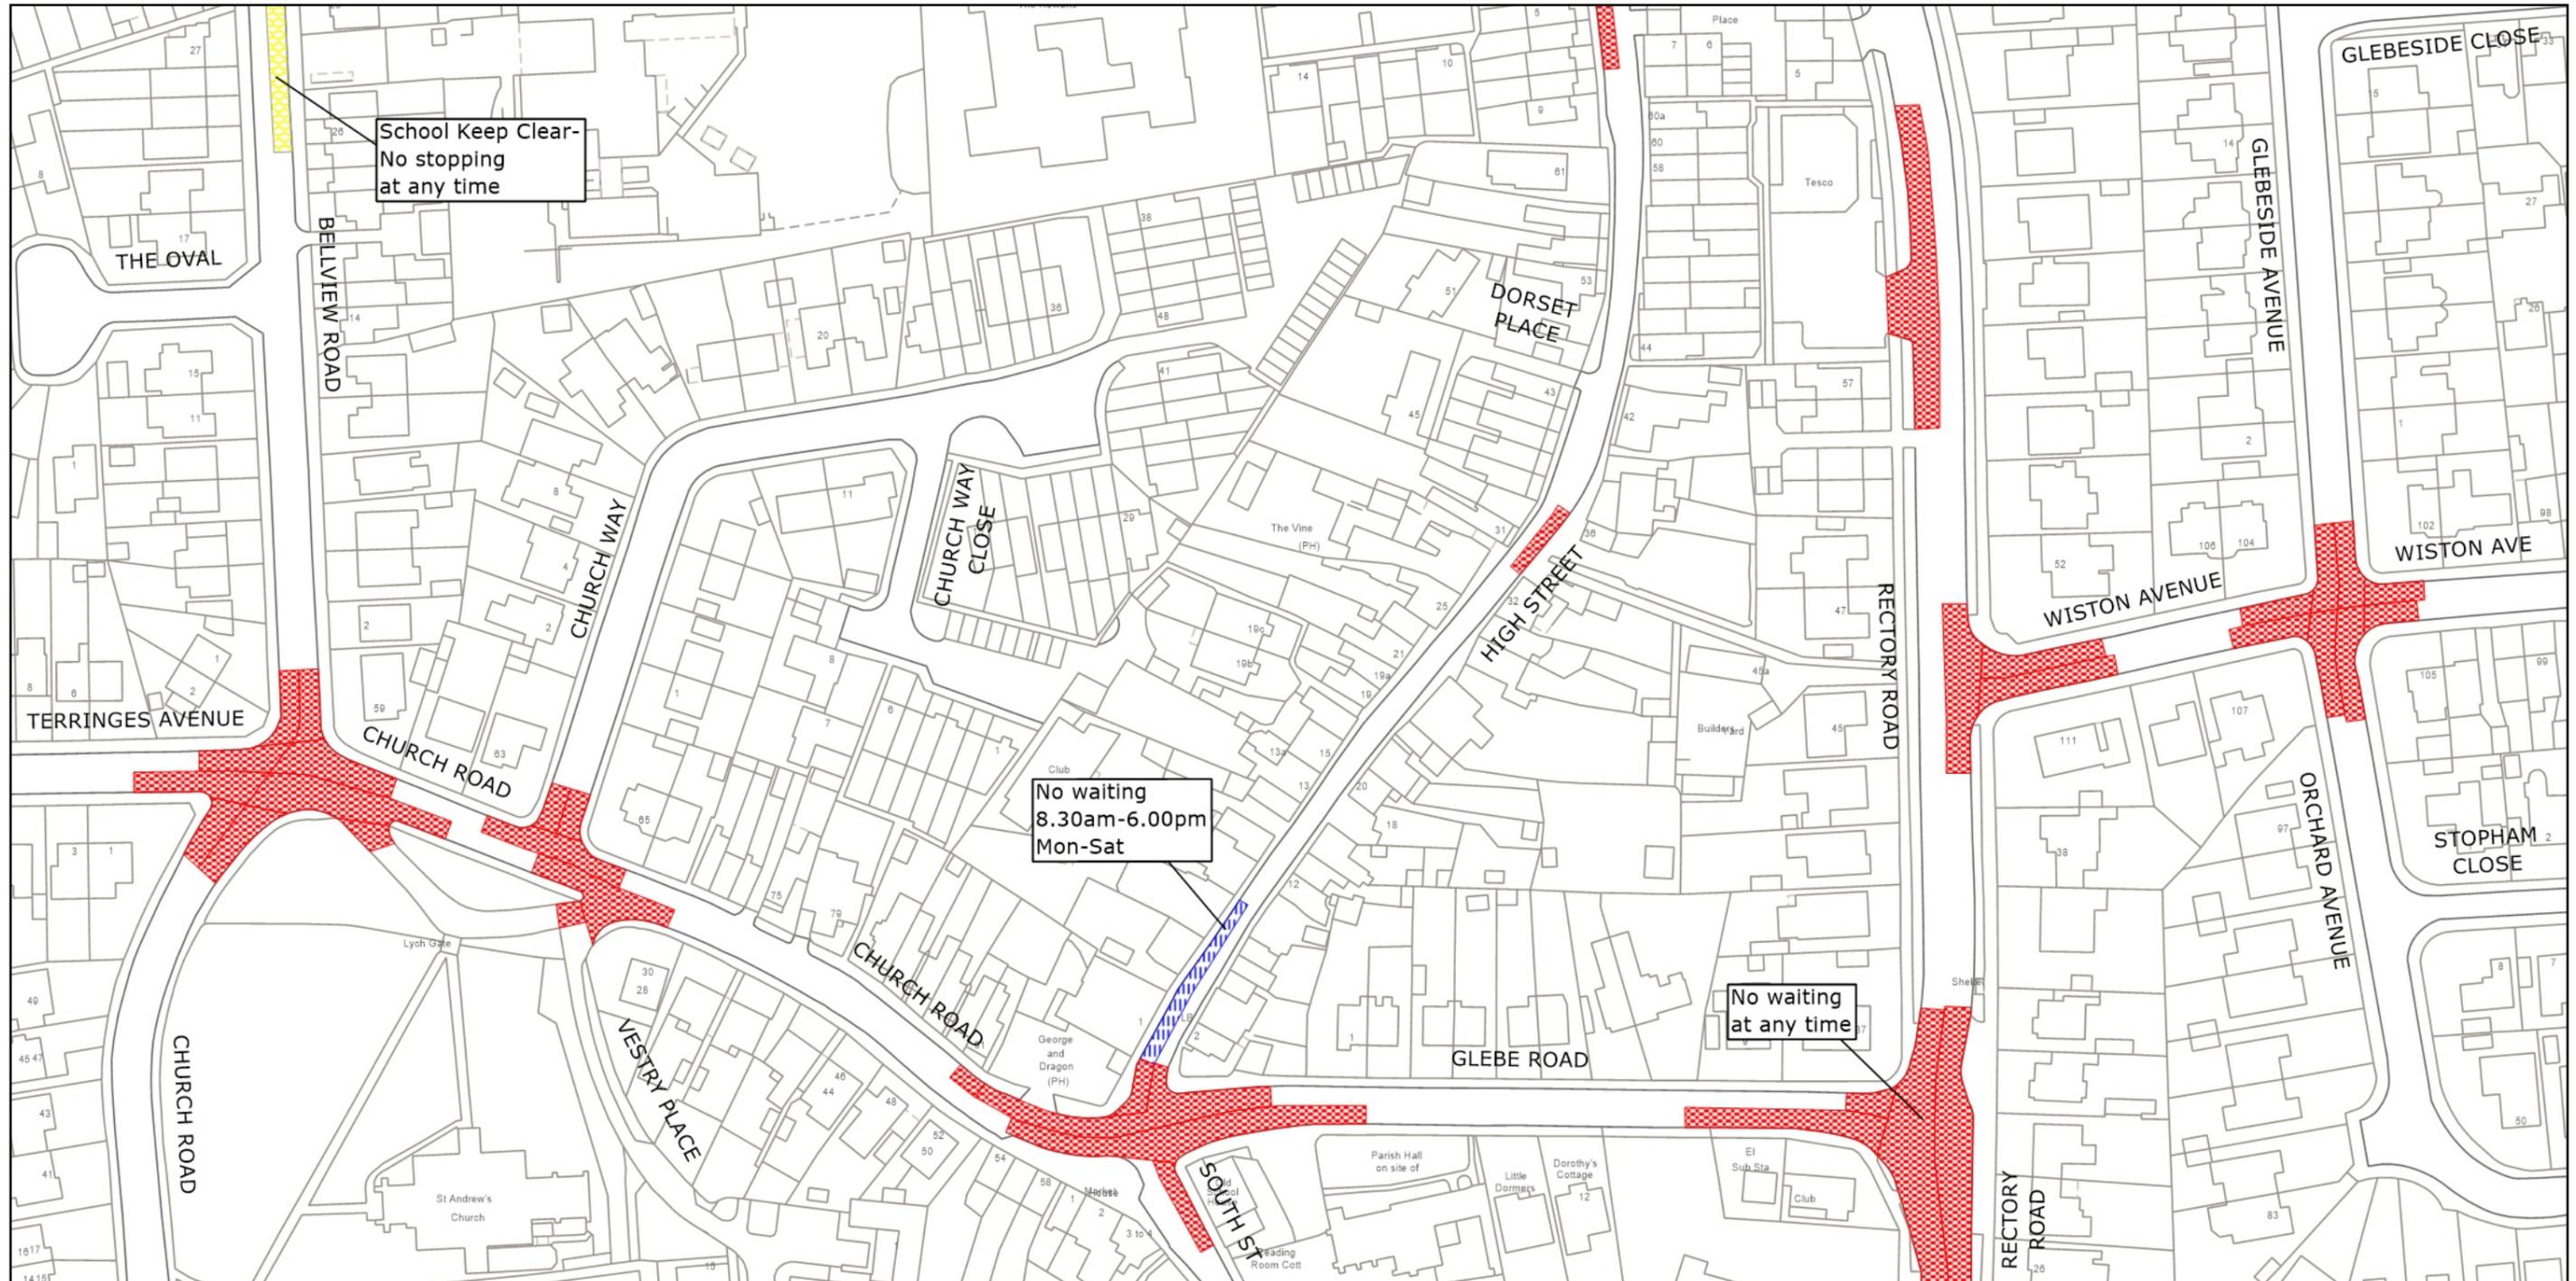

West Sussex County Council  
Highways & Transport  
The Grange  
Tower Street  
Chichester  
West Sussex  
PO19 1RH

WORTHING BOROUGH: TARRING AND GAISFORD WARDS  
WAITING RESTRICTIONS

Reproduced from or based upon 2023 Ordnance Survey mapping with permission of the Controller of HMSO (c) Crown Copyright reserved.  
Unauthorised reproduction infringes Crown copyright and may lead to prosecution or civil proceedings West Sussex County Council Licence No. 100018485


TILE REF NO:  
TQ1304SWS

SHEET ISSUE NO 4  
SHEET ACTIVE FROM - 22.05.2023



SCALE:  
1:1250  
at A3 size

PAGE 2 OF 2: PROPOSED CHANGES TO RESTRICTIONS (CIRCLED)

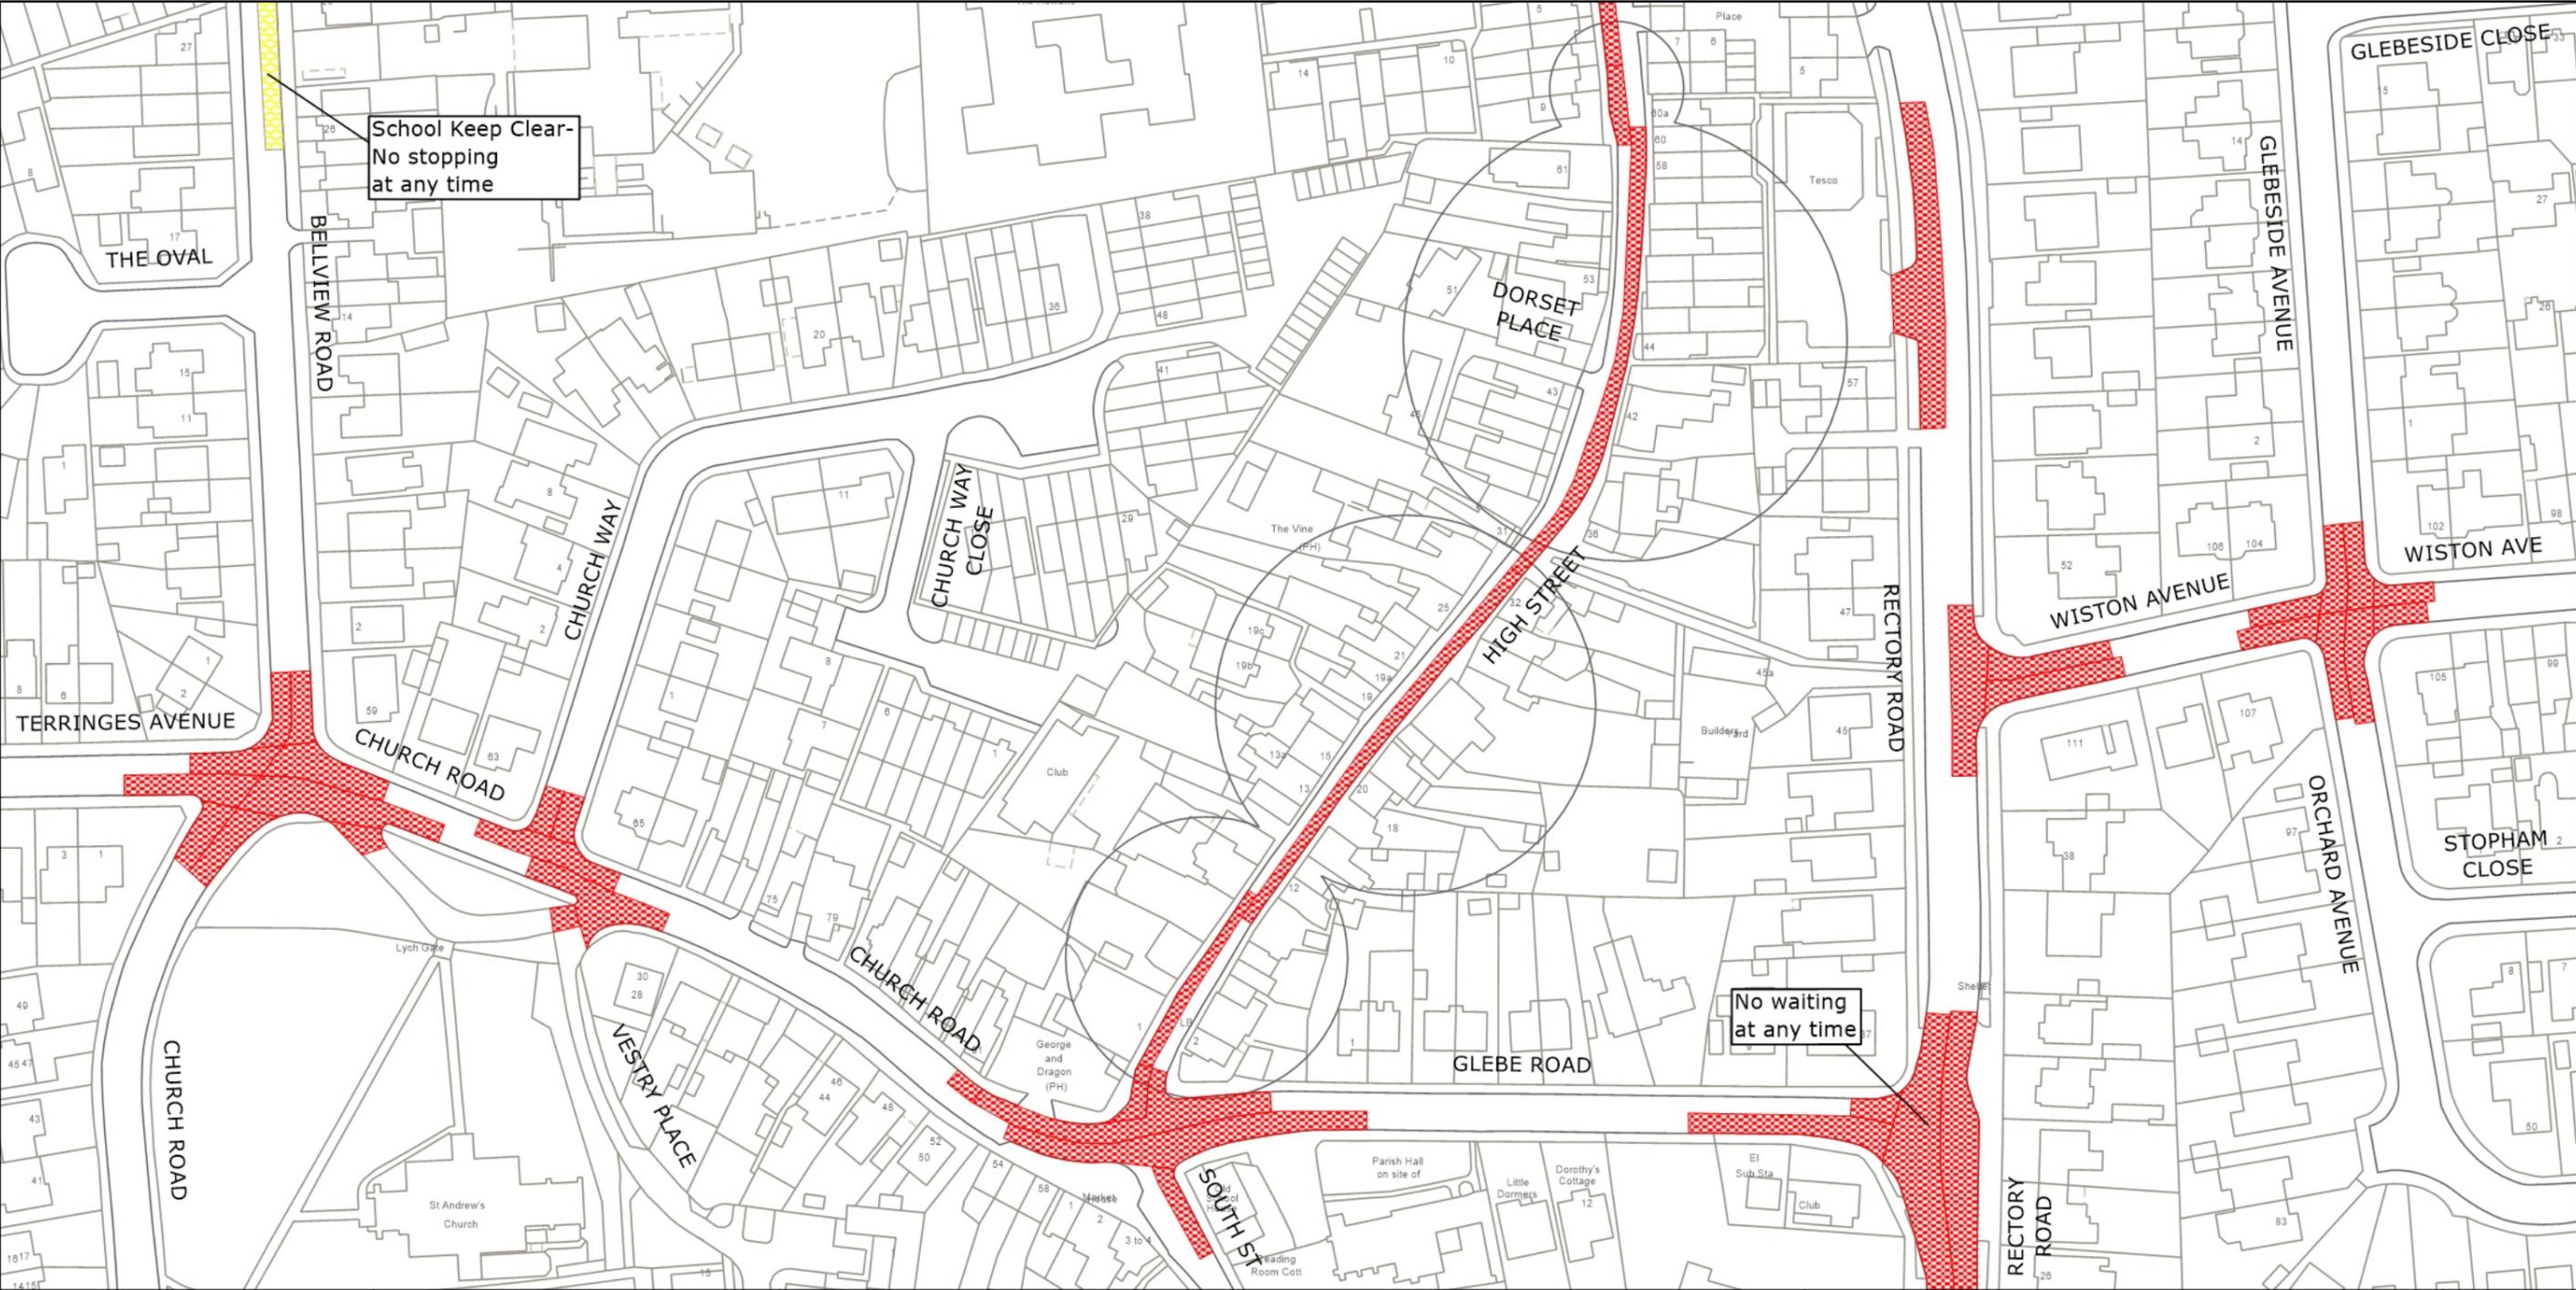

West Sussex County Council  
 Highways & Transport  
 The Grange  
 Tower Street  
 Chichester  
 West Sussex  
 PO19 1RH

WORTHING BOROUGH: TARRING AND GAISFORD WARDS  
 PROPOSED WAITING RESTRICTIONS (14.07.2023)

TILE REF NO:  
**TQ1304SWS**  
 SHEET ISSUE NO 5\_WOR2301  
 SHEET ACTIVE FROM - DD.MM.YYYY

N  
  
 SCALE:  
 1:1250  
 at A3 size

Reproduced from or based upon 2023 Ordnance Survey mapping with permission of the Controller of HMSO (c) Crown Copyright reserved. Unauthorised reproduction infringes Crown copyright and may lead to prosecution or civil proceedings West Sussex County Council Licence No. 100018485