

TRAFFIC REGULATION ORDER (TRO) CONSULTATION

MDS8005MM – Street Lane, Ardingly

19/10/23 – 9/11/23

Contents

Notice	Page 2
Statement of Reasons	Page 3
Draft Order	Page 4
Plan "c_midsussex tq3429 nws" - existing restrictions	Page 5
Plan "c_midsussex tq3429 nws" - proposals	Page 6
Plan "c_midsussex tq3429 sen" - existing restrictions	Page 7
Plan "c_midsussex tq3429 sen" - proposals	Page 8

West Sussex County Council
((Mid Sussex District) (Parking Places & Traffic Regulation) (Consolidation
No.2) Order 2006)

(Ardingly: Street Lane and Holmans Amendment) Order 2023

NOTICE is hereby given that West Sussex County Council proposes to make a permanent Traffic regulation Order under the provisions of the Road Traffic Regulation Act 1984, the effect of which will be to prohibit waiting at any time (introduce double yellow lines) at the junction of Street Lane with Holmans in Ardingly.

The Order also makes short extensions to existing double yellow lines on the southern side of Street Lane near The Ardingly Inn, and on the eastern side of the section of Street Lane which runs from opposite the Ardingly Inn to High Street.

Full details of the proposals in this notice can be viewed on the Traffic Regulation Order page of the [West Sussex County Council website](#). The website includes a response form for any comments or objections.

People without access to a computer who wish to view details of the scheme should telephone the West Sussex County Council Contact Centre on 01243 642105 to receive the documents by post.

Any comments or objections about the proposal must be received before 9 November 2023. These may be submitted via the response form on the website mentioned above, by e-mail to tro.consultation@westsussex.gov.uk or in writing to TRO Team, West Sussex County Council, The Grange, Tower Street, Chichester, PO19 1RH. For legal reasons, only correspondence including a full name and address will be considered. Please quote reference MDS8005-MM in all correspondence.

Dated this 19th day of October 2023.
Director of Law & Assurance, County Hall, Chichester.

West Sussex County Council
((Mid Sussex District) (Parking Places & Traffic Regulation) (Consolidation
No.2) Order 2006)

(Ardingly: Street Lane and Holmans Amendment) Order 2023

Statement of Reasons for Proposing to Make the Order

West Sussex County Council proposes to make a permanent Traffic Regulation Order that will prohibit waiting at any time (introduce double yellow lines) at the junction of Street Lane with Holmans in Ardingly.

The Order also makes short extensions to existing double yellow lines on the southern side of Street Lane near The Ardingly Inn, and on the eastern side of the section of Street Lane which runs from opposite the Ardingly Inn to High Street.

Ardingly Parish council have applied for a community highways scheme for footway improvements and the provision of safe pedestrian crossing points on Street Lane. The restrictions enacted by this order are needed to ensure parked vehicles do not obstruct the vision of pedestrians crossing the road and to improve visibility of pedestrians to passing traffic.

The new order is therefore proposed to avoid danger to persons or other traffic using the affected lengths of road and to preserve or improve the amenities of the area through which the road runs.

The attached drawings, numbered TQ3429NWS and TQ3429SEN show the lengths of roads affected by the proposed order.

Director of Law & Assurance
29 September 2023
MDS8005-MM

WEST SUSSEX COUNTY COUNCIL
((MID SUSSEX DISTRICT) (PARKING PLACES & TRAFFIC REGULATION)
(CONSOLIDATION NO.2) ORDER 2006)

(ARDINGLY: STREET LANE AND HOLMANS AMENDMENT) ORDER 2023

West Sussex County Council in exercise of their powers under Sections 1 (a) 2 (1) and (2), 4 (2), 45. 46. 49 and 53 and Part IV of Schedule 9 of the Road Traffic Regulation Act 1984 ("the Act") as amended and of all other enabling powers and after consultation with the Chief Officer of Police in accordance with Part III of Schedule 9 to the Act hereby make the following Order:-

1. The Order shall come into operation on the ***** day of ***** 2023 and may be cited as "West Sussex County Council) ((Mid Sussex District) (Parking Places & Traffic Regulation) (Consolidation No.2) Order 2006) (Ardingly: Street Lane and Holmans Amendment) Order 2023".
2. The "West Sussex County Council) ((Mid Sussex District) (Parking Places & Traffic Regulation) (Consolidation No.2) Order 2006" is hereby amended by the replacement of the plans specified in the First Schedule to this Order, with the plans specified in the Second Schedule, attached hereto.

FIRST SCHEDULE
Plans to be Replaced

TQ3429NWS (Issue Number 1)
TQ3429SEN (Issue Number 2)

SECOND SCHEDULE
Replacement Plans

TQ3429NWS (Issue Number 2)
TQ3429SEN (Issue Number 3)


For and on behalf of WEST SUSSEX COUNTY COUNCIL


Authorised Signatory:

NAME:

DATE MADE:

MDS8005-MM

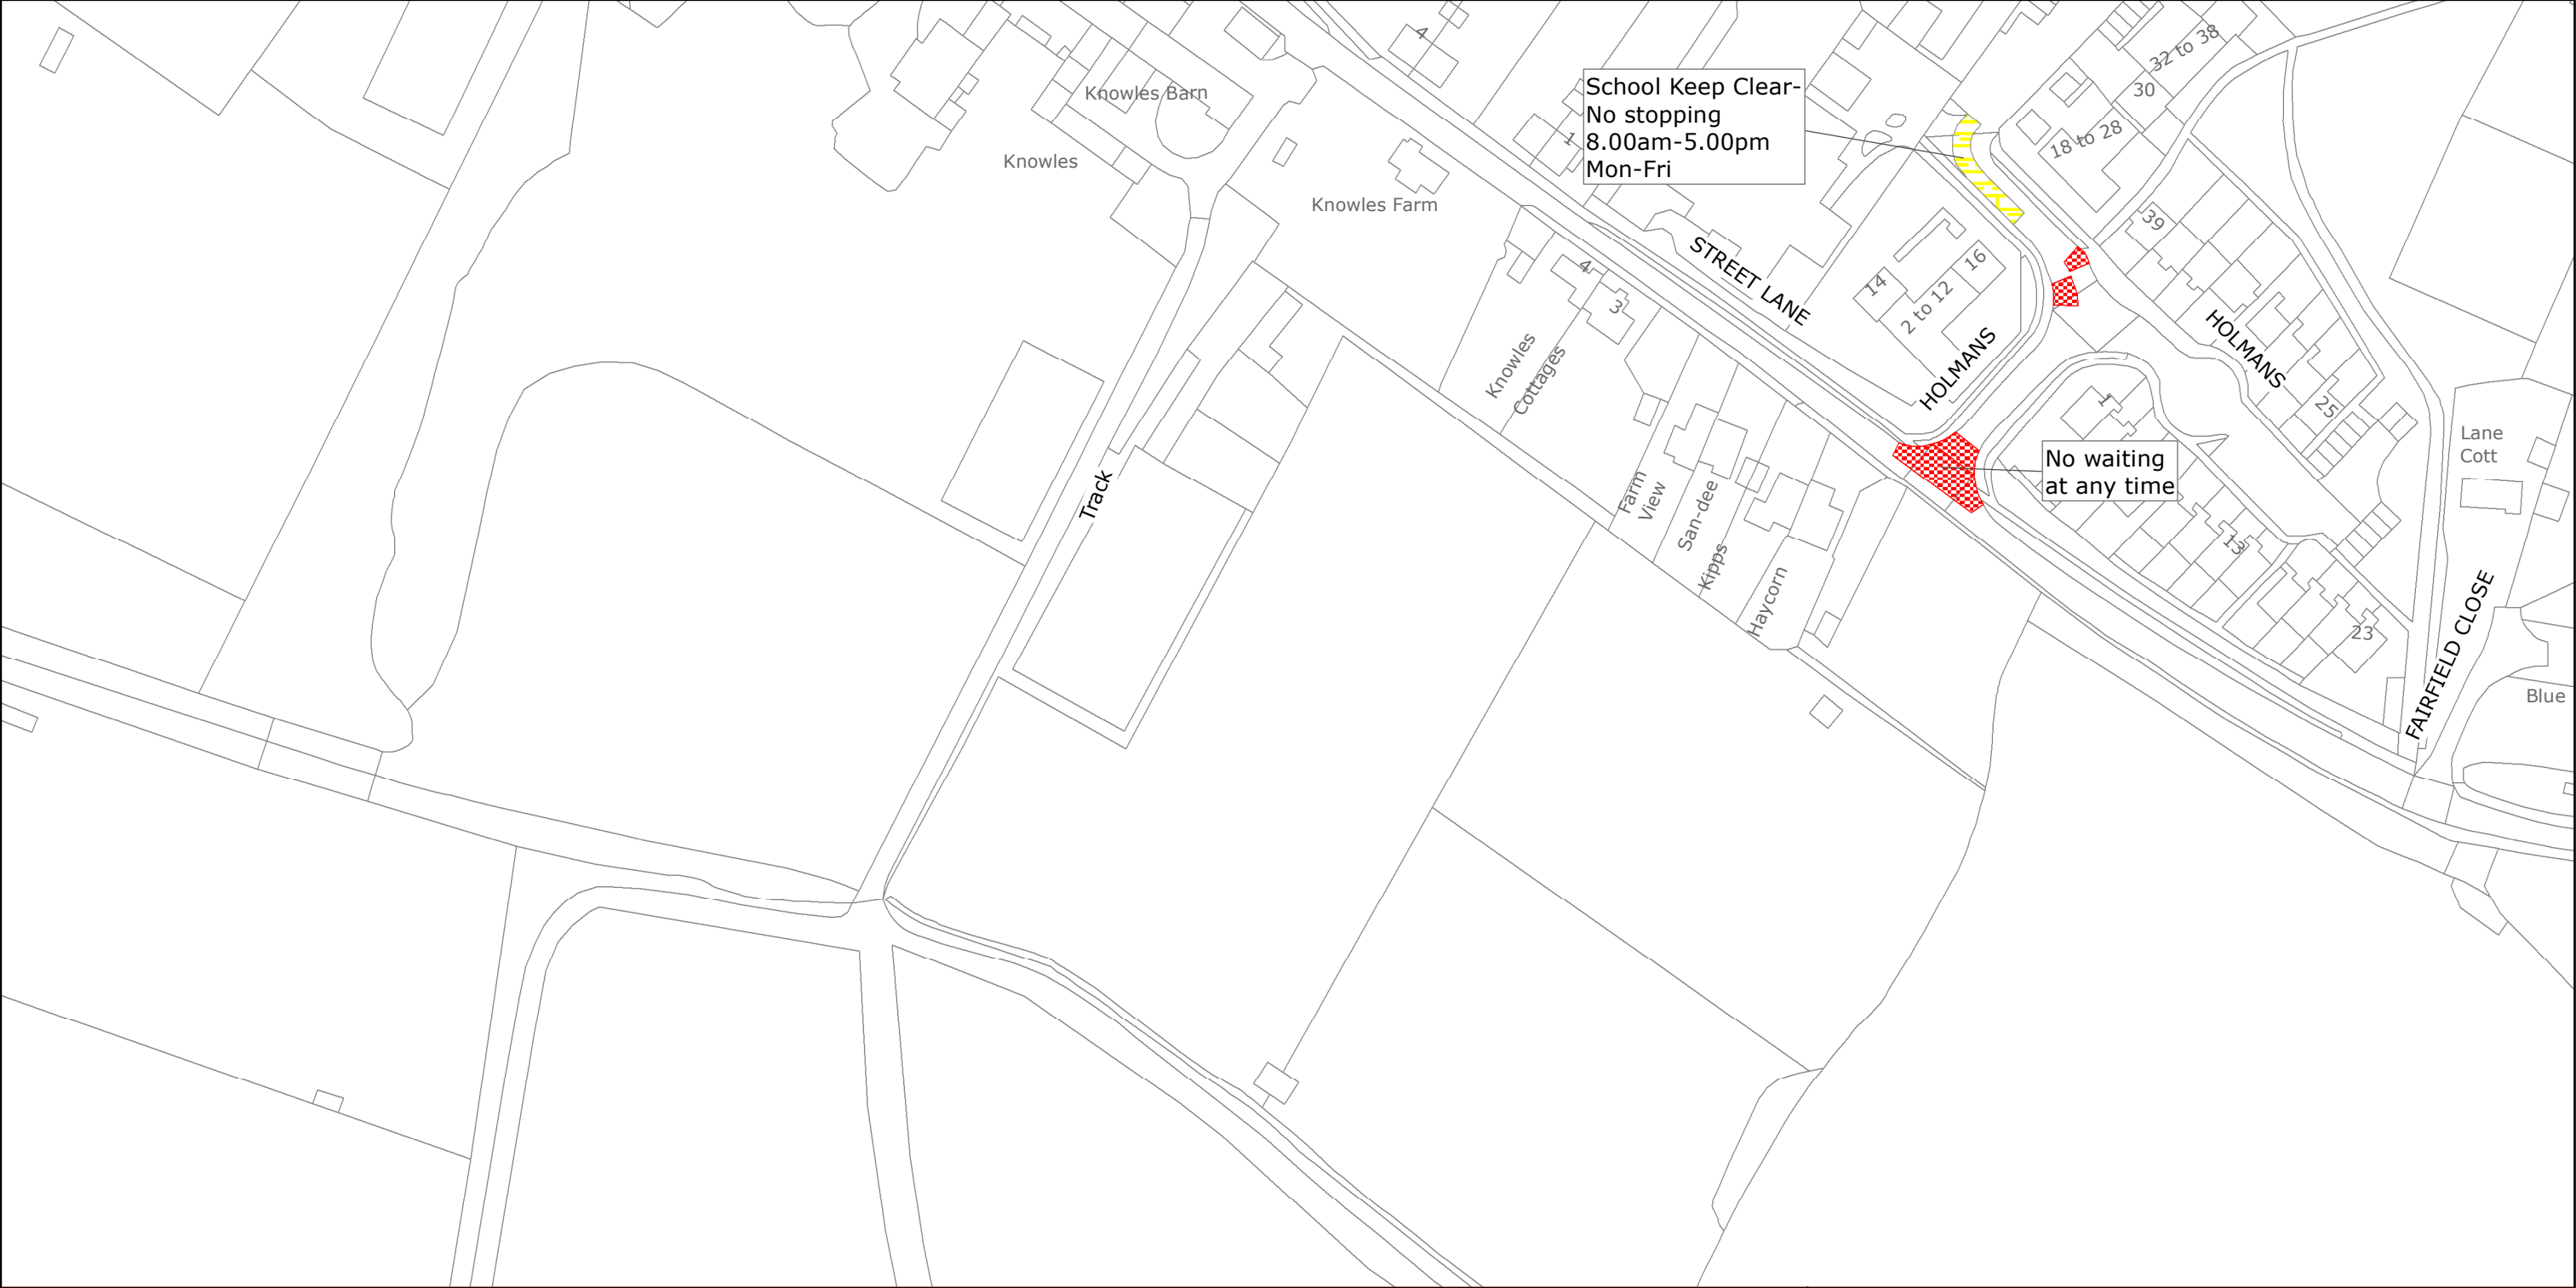


West Sussex County Council
Highways & Transport
The Grange
Tower Street
Chichester
West Sussex
PO19 1RH


MID SUSSEX DISTRICT: ARDINGLY
WAITING RESTRICTIONS

TILE REF NO:
TQ3429NWS
SHEET ISSUE NO 1
SHEET ACTIVE FROM - 01/12/2017


SCALE:
1:1250
at A3 size

Reproduced from or based upon 2017 Ordnance Survey mapping with permission of the Controller of HMSO (c) Crown Copyright reserved.
Unauthorised reproduction infringes Crown copyright and may lead to prosecution or civil proceedings West Sussex County Council Licence No. 100018485

PAGE 2 OF 2: PROPOSED CHANGES TO RESTRICTIONS (CIRCLED)

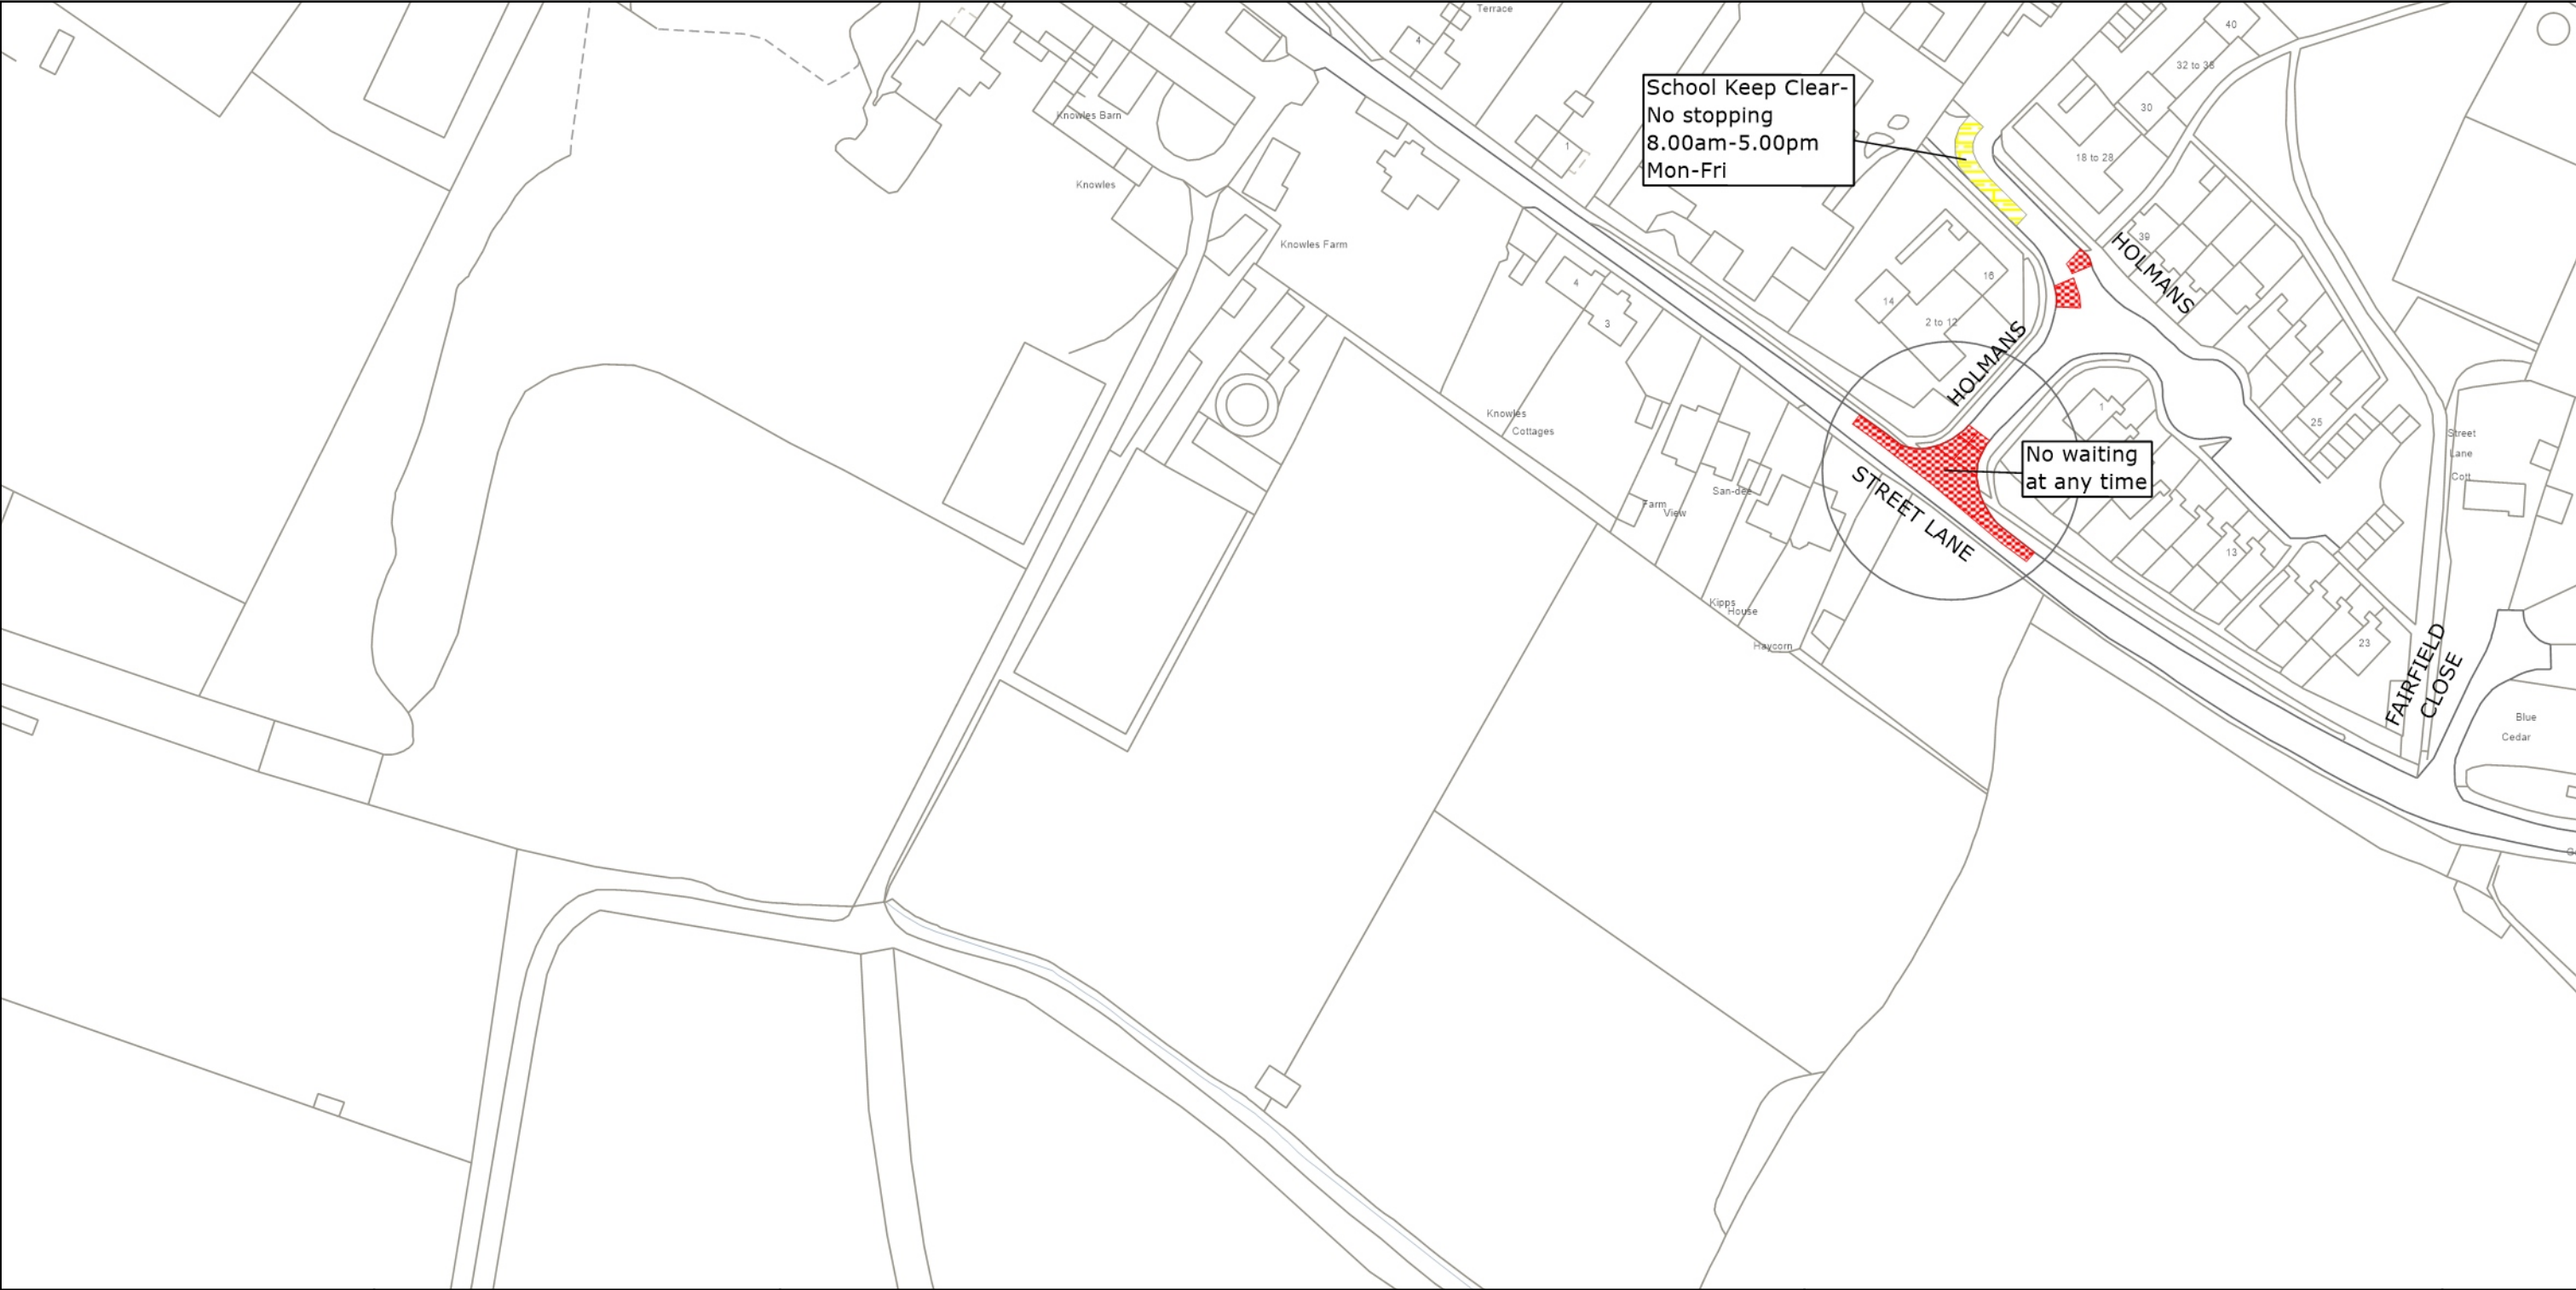

West Sussex County Council
 Highways & Transport
 The Grange
 Tower Street
 Chichester
 West Sussex
 PO19 1RH


MID SUSSEX DISTRICT: ARDINGLY
 PROPOSED WAITING RESTRICTIONS (07.09.2023)

TILE REF NO:
TQ3429NWS
 SHEET ISSUE NO 2_MDS8005
 SHEET ACTIVE FROM - DD.MM.YYYY

N

 SCALE:
 1:1250
 at A3 size

Reproduced from or based upon 2023 Ordnance Survey mapping with permission of the Controller of HMSO (c) Crown Copyright reserved. Unauthorised reproduction infringes Crown copyright and may lead to prosecution or civil proceedings West Sussex County Council Licence No. AC0000849983

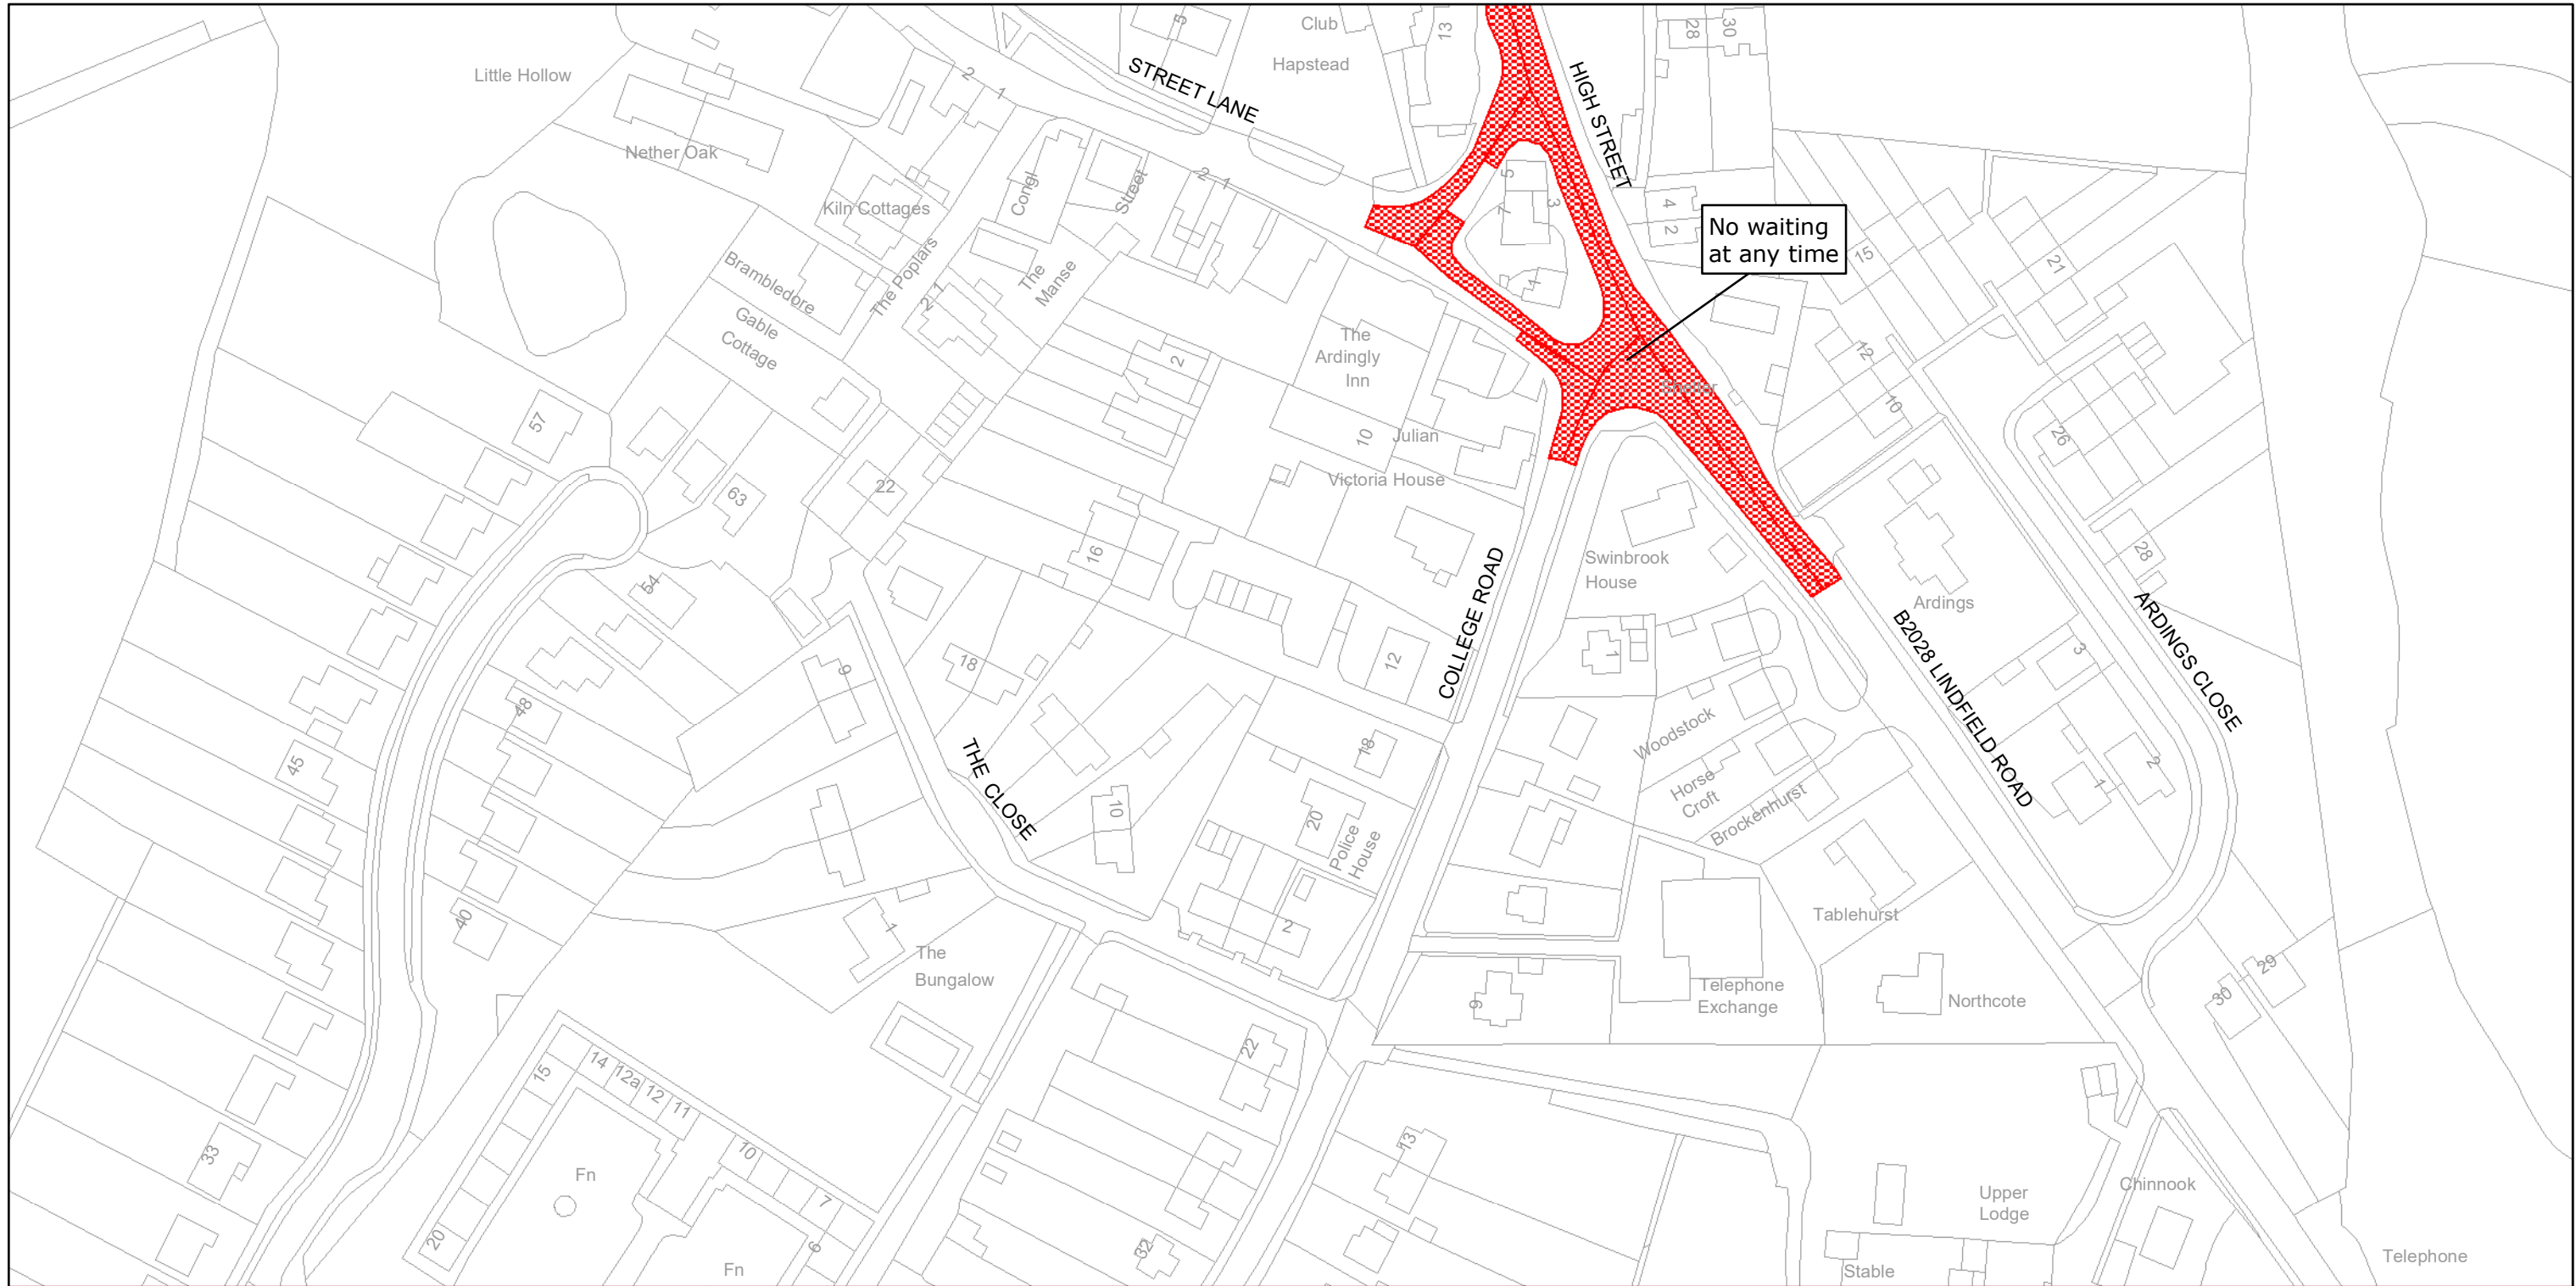

West Sussex County Council
 Highways & Transport
 The Grange
 Tower Street
 Chichester
 West Sussex
 PO19 1RH

MID SUSSEX DISTRICT: ARDINGLY
 WAITING RESTRICTIONS

Reproduced from or based upon 2006 Ordnance Survey mapping with permission of the Controller of HMSO (c) Crown Copyright reserved.
 Unauthorised reproduction infringes Crown copyright and may lead to prosecution or civil proceedings West Sussex County Council Licence No. 100018485


TILE REF NO:
 TQ3429SEN

SHEET ISSUE NO 2
 SHEET ACTIVE FROM - 23/08/2006



SCALE:
 1:1250
 at A3 size

PAGE 2 OF 2: PROPOSED CHANGES TO RESTRICTIONS (CIRCLED)

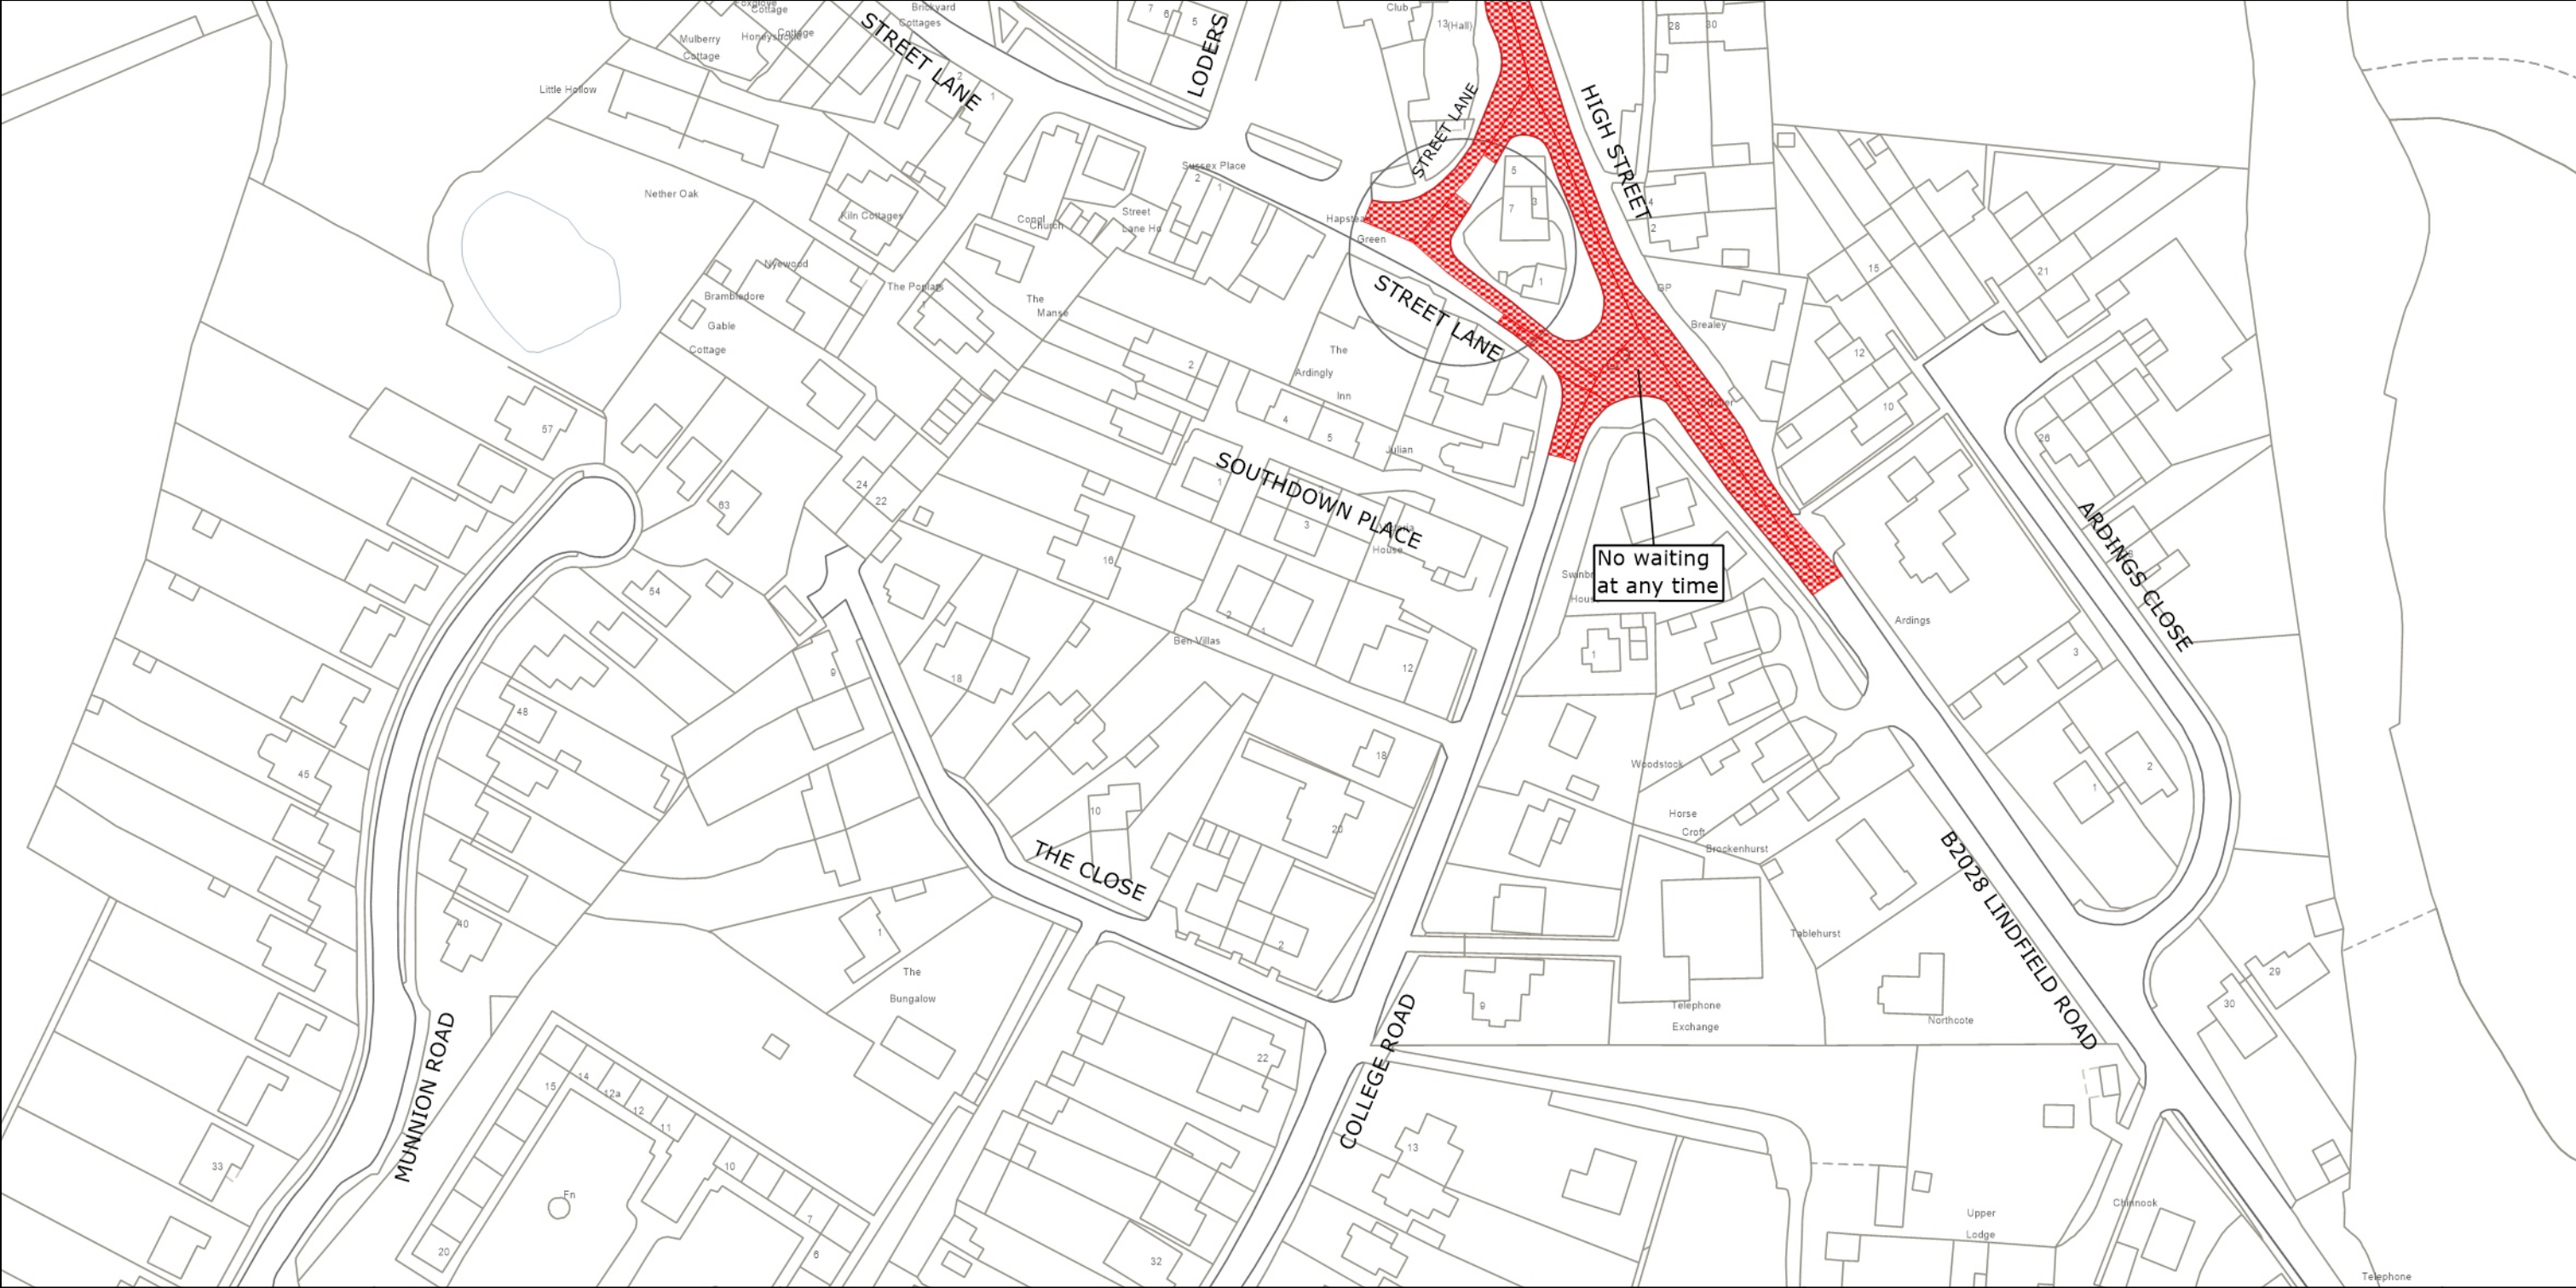

West Sussex County Council
 Highways & Transport
 The Grange
 Tower Street
 Chichester
 West Sussex
 PO19 1RH

MID SUSSEX DISTRICT: ARDINGLY
 PROPOSED WAITING RESTRICTIONS (07.09.2023)

TILE REF NO:
 TQ3429SEN
 SHEET ISSUE NO 3_MDS8005
 SHEET ACTIVE FROM - DD.MM.YYYY

N

 SCALE:
 1:1250
 at A3 size

Reproduced from or based upon 2023 Ordnance Survey mapping with permission of the Controller of HMSO (c) Crown Copyright reserved. Unauthorised reproduction infringes Crown copyright and may lead to prosecution or civil proceedings West Sussex County Council Licence No. AC0000849983