

**TRAFFIC REGULATION ORDER (TRO) CONSULTATION**

**CHI8009RC – A286 Midhurst Road, Lavant**

**11/1/24 – 1/2/24**

**Contents**

Notice	Page 2
Statement of Reasons	Page 3
Plan "chi8009_plan" - proposals	Page 4

**WEST SUSSEX COUNTY COUNCIL**  
**ROAD TRAFFIC REGULATION ACT 1984 – SECTION 23**  
**LAVANT – A286 MIDHURST ROAD**  
**PEDESTRIAN CROSSING PLACE**

**NOTICE** is hereby given that in exercise of their powers under the Road Traffic Regulation Act 1984, West Sussex County Council, propose to a pedestrian crossing place on the A286 Midhurst Road, Lavant. The crossing is to be located between West Stoke Road and St Nicholas Road.

Full details of the proposals in this Notice can be viewed on our website [www.westsussex.gov.uk/tro](http://www.westsussex.gov.uk/tro). The website includes a response form for comments or objections.

Paper copies of documents will not be available to view in council offices or libraries. People without access to a computer who wish to view details of the scheme should telephone the West Sussex County Council Contact Centre on 01243 642105 to receive the documents by post.

Any objections or comments about the proposal must be received by 1 February 2024. These may be sent via the response form on the website, in writing to: TRO Team, West Sussex County Council, The Grange, Tower Street, Chichester, PO19 1RH; or by e-mail to: [tro.consultation@westsussex.gov.uk](mailto:tro.consultation@westsussex.gov.uk). All correspondence should be addressed to the undersigned, quoting the reference TRO/CHI8009/RC. Only correspondence including a full name and address will be considered.

Dated this 11<sup>th</sup> January 2024  
Director of Law & Assurance  
County Hall  
Chichester

**WEST SUSSEX COUNTY COUNCIL**  
**ROAD TRAFFIC REGULATION ACT 1984 – SECTION 23**  
**LAVANT – A286 MIDHURST ROAD**  
**PEDESTRIAN CROSSING PLACE**

**STATEMENT OF REASONS FOR PROPOSING TO INSTALL THE CROSSING**

The County Council in exercise of their powers under the Road Traffic Regulation Act 1984, propose to a pedestrian crossing place on the A286 Midhurst Road, Lavant. The crossing is to be located between West Stoke Road and St Nicholas Road.

The need for a pedestrian crossing place was identified by Lavant CE Primary School as a necessary highways improvement to address concerns raised by the school and wider communities. The need for the crossing was evidenced in the schools historic travel plan engagement and through previous feasibility works carried out on behalf of WSCC and is now proposed to be delivered as part of the Active Travel Plan.

The crossing location has been designed to support both the safer routes to school for all journeys to and from school. The crossing will create a safe crossing point for pedestrians and cyclists crossing the A286 at all times of day and provide a safer route to public transport, residential areas, business areas and to leisure routes. This will improve access to public transport, the allotments and public rights of way network.

The pedestrian crossing will improve the safety of the crossing for users with mobility issues. The existing pedestrian refuge will be removed and the crossing installation will be street lit to support intervisibility of all highway users.




Drawing No. ISS1RevA Midhurst Road nr Lavant CE Primary School

shows the length of road where the crossing will be located.

Director of Law & Assurance  
County Hall  
Chichester  
December 2023

38.4m

Shelter

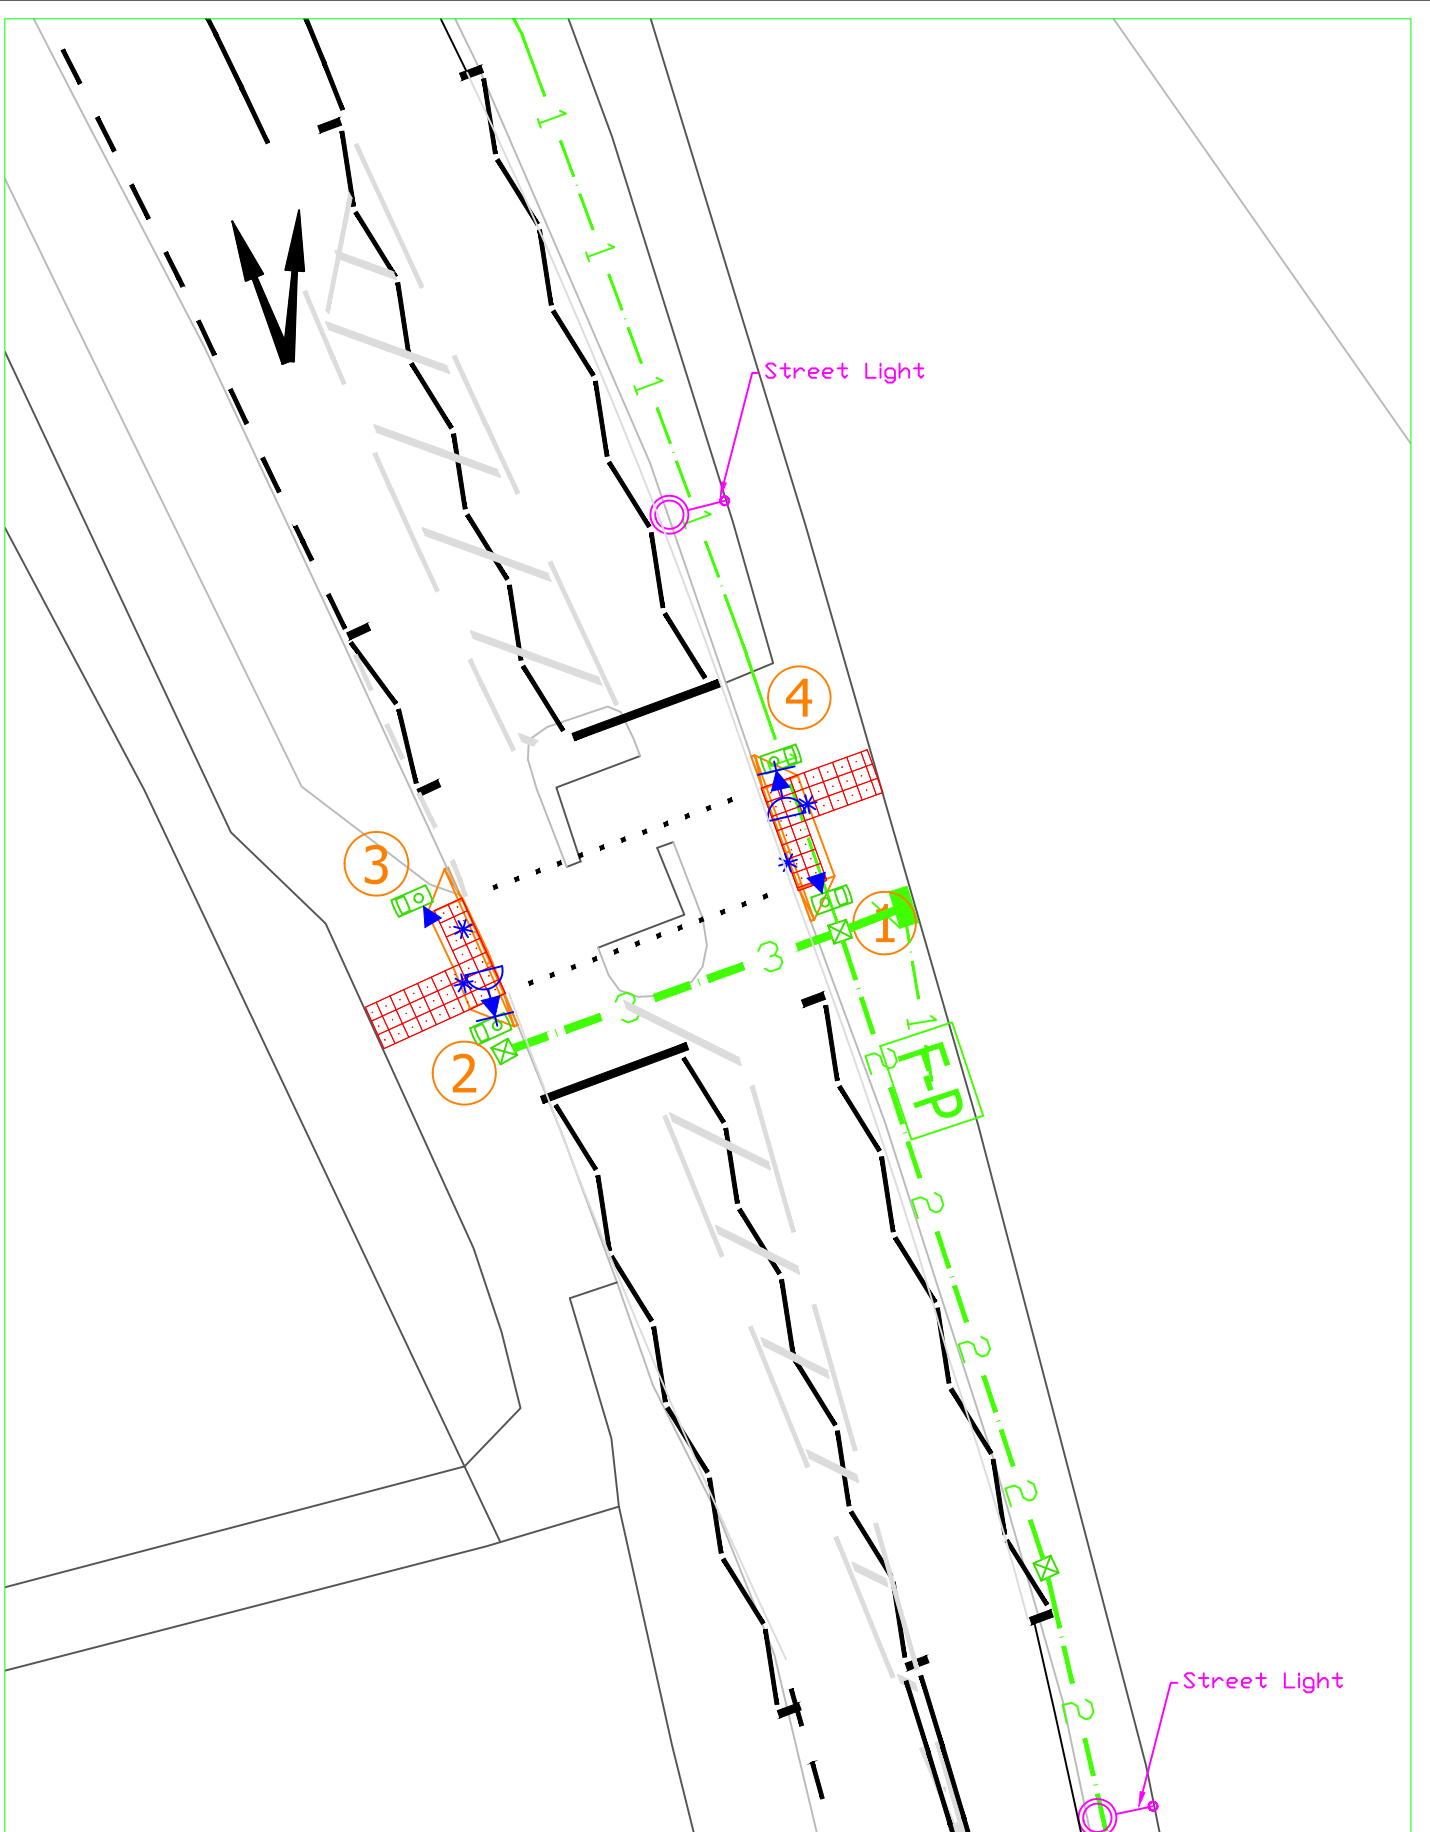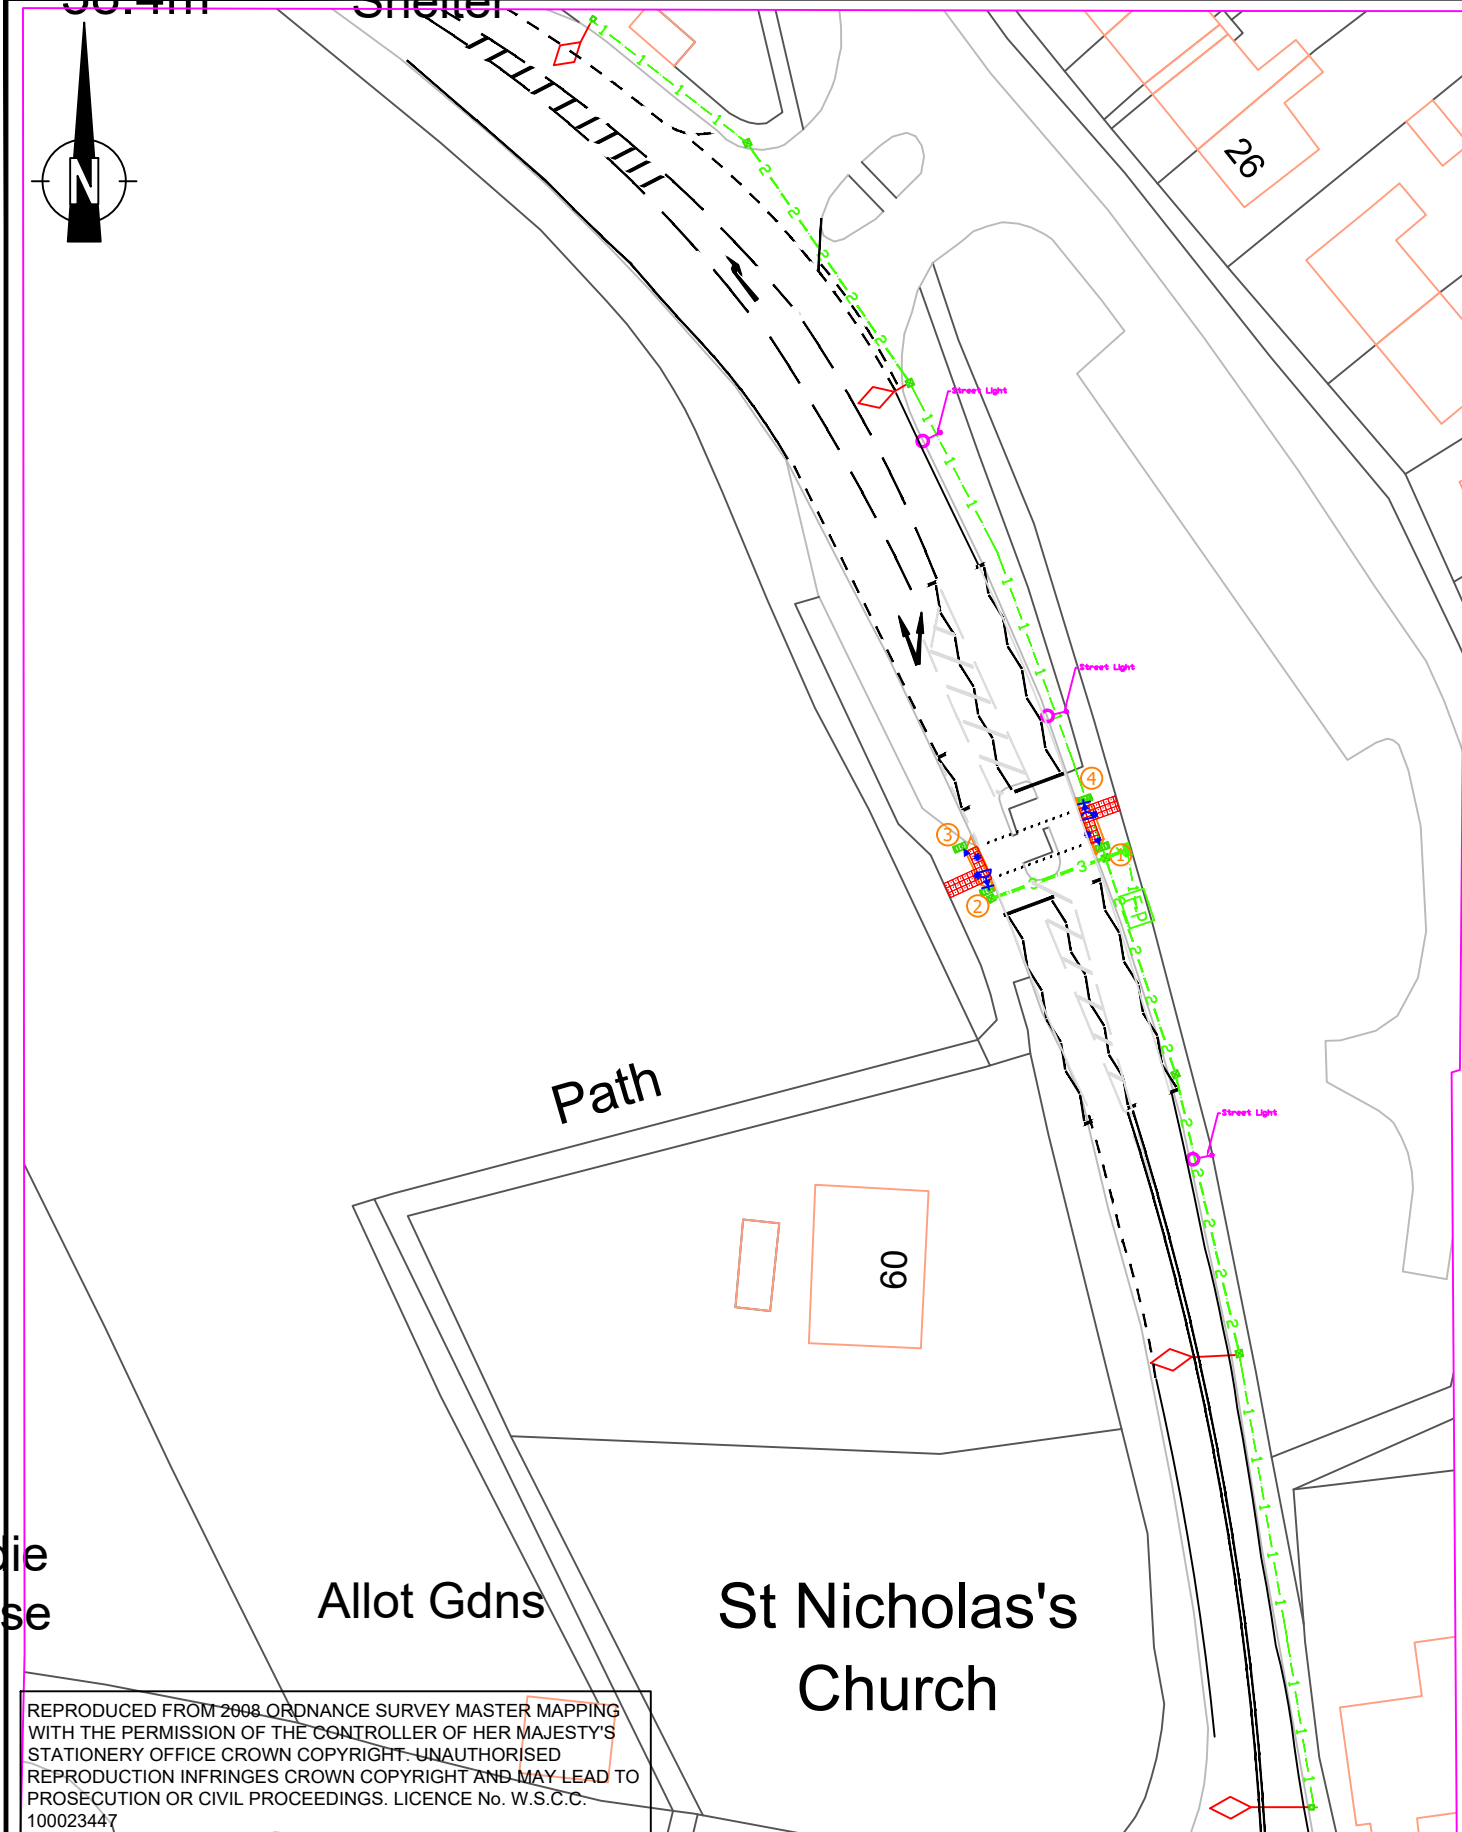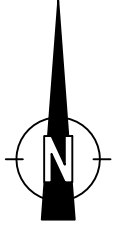

REPRODUCED FROM 2008 ORDNANCE SURVEY MASTER MAPPING WITH THE PERMISSION OF THE CONTROLLER OF HER MAJESTY'S STATIONERY OFFICE CROWN COPYRIGHT. UNAUTHORISED REPRODUCTION INFRINGES CROWN COPYRIGHT AND MAY LEAD TO PROSECUTION OR CIVIL PROCEEDINGS. LICENCE No. W.S.C.C. 100023447

AREA	Lavant	DRAWN	JL
ROUTE No.	A286	CHECKED	SO
SITE No.	TBA	DATE	June 2022
R	DATE	AMENDMENT	DATE
R	DATE	AMENDMENT	DATE
Rev	Date	Amendment	Name



West  
Sussex  
County  
Council

Midhurst Road nr Lavant CE Primary School  
Lavant  
Sheet 1 of 8 GENERAL ARRANGEMENT

DRG No. Iss1RevA  
SCALE 1:500

Matt Davey  
Director of Highways & Transport  
County Hall, West Street  
Chichester,  
West Sussex, PO19 1RH  
(Tel: 01243 642105)