

TRAFFIC REGULATION ORDER (TRO) CONSULTATION

CHI8033RC – Tangmere: Village Speed Limits

4/12/25 – 30/12/25

Contents

Notice	Page 2
Statement of Reasons	Page 3
Draft Order	Page 4
Plan "6211 - Tangmere Road -Overview Sep 25"- proposals	Page 7

WEST SUSSEX COUNTY COUNCIL
(TANGMERE: TANGMERE VILLAGE)
(20MPH SPEED LIMIT) ORDER 202*

NOTICE is hereby given that West Sussex County Council proposes to introduce a permanent Order under the provisions of the Road Traffic Regulation Act 1984, the effect of which will be to introduce a 20mph speed limit on lengths of:-

Barncroft Close, Bayley Road, Bishops Road, Caedwalla Drive, Canberra Place, Chestnut Walk, Chichester Drive, Church Lane, Churchwood Drive, City Fields Way, Derwent Close, Duxford Close, Edwards Avenue, Fulmar Way, Gamecock Terrace, Garland Square, Gibson Road, Halebridge Walk, Hampden Place, Hawker Close, Hearn Close, Lysander Way, Malcolm Road, Meadow Way, Meadowside Walk, Merlin Close, Middleton Gardens, Nelson Close, Nettleton Avenue, Neville Duke Way, Nicholson Close, Oakwood Close, Old Cottage Close, Sunderland Close, Tamar Way, Tangmere Road, The Boulevard, Whitebeam Way and Woodfield Close.

Full details of the proposals in this Notice can be viewed on our website www.westsussex.gov.uk/tro. The website includes a response form for comments or objections.

Paper copies of documents will not be available to view in council offices or libraries. People without access to a computer who wish to view details of the scheme should telephone the West Sussex County Council Contact Centre on 01243 642105 to receive the documents by post.

Any objections or comments about the proposal must be received by 30 December 2025. These may be sent via the response form on the website, in writing to: TRO Team, West Sussex County Council, The Grange, Tower Street, Chichester, PO19 1RH; or by e-mail to: tro.consultation@westsussex.gov.uk. All correspondence should be addressed to the undersigned, quoting the reference TRO/CHI8033/RC. Only correspondence including a full name and address will be considered.

Dated 4 December 2025
Executive Director of Law Assurance & Insight
County Hall
Chichester

WEST SUSSEX COUNTY COUNCIL
(TANGMERE: TANGMERE VILLAGE)
(20MPH SPEED LIMIT) ORDER 202*

Statement Of Reasons For Proposing To Make The Order

The County Council in exercise of their powers under the Road Traffic Regulation Act 1984, propose to make a permanent Order, the effect of which will be to introduce a 20mph speed limit on lengths of Barncroft Close, Bayley Road, Bishops Road, Caedwalla Drive, Canberra Place, Chestnut Walk, Chichester Drive, Church Lane, Churchwood Drive, City Fields Way, Derwent Close, Duxford Close, Edwards Avenue, Fulmar Way, Gamecock Terrace, Garland Square, Gibson Road, Halebridge Walk, Hampden Place, Hawker Close, Hearn Close, Lysander Way, Malcolm Road, Meadow Way, Meadowside Walk, Merlin Close, Middleton Gardens, Nelson Close, Nettleton Avenue, Neville Duke Way, Nicholson Close, Oakwood Close, Old Cottage Close, Sunderland Close, Tamar Way, Tangmere Road, The Boulevard, Whitebeam Way and Woodfield Close.

An application was submitted on behalf of the local community requesting the 30mph speed limit in Tangmere village be reduced to 20mph to improve safety for the community and children walking to and from school. The application cited concerns about the speed of vehicles in the village entering the village.

The application has been assessed in accordance with the West Sussex Speed Limit Policy. A 20mph speed limit is considered appropriate in Tangmere due to the presence of vulnerable road users.

It is intended to implement the new speed limit with yellow backed village name plates and terminal signage and painted roundels. Additionally, it is proposed to install Vehicle Activated Signs and Children Crossing warning triangles on Meadow Way.

The introduction of the lower speed limit aims to lower traffic speeds in the village which will improve safety for pedestrians at all times but will be particularly beneficial during school drop off and pick up times when a number of children and parents are travelling to and from school.

This Order is proposed so as to reduce danger to persons or other traffic using the road or to minimise the likelihood of any such danger arising and for facilitating the safe passage of any class of traffic (including pedestrians).

Drawing 6211 Tangmere 20mph speed limit shows the lengths of roads, which are the subject of the proposed order.

Executive Director of Law Assurance & Strategy
County Hall
Chichester

WEST SUSSEX COUNTY COUNCIL
(TANGMERE: TANGMERE VILLAGE)
(20MPH SPEED LIMIT) ORDER 202*

West Sussex County Council in exercise of their powers under Sections 82 (2), 83 (2) and 84 (1) (a) of the Road Traffic Regulation Act 1984 ("the Act"), and Part IV of Schedule 9 of the Act and of all other enabling powers, and after consultation with the chief officer of police in accordance with Part III and Part IV of Schedule 9 to the Act hereby make the following Order:-

1. This Order shall come into operation on the x day of x 2025 and may be cited as "West Sussex County Council (Tangmere: Tangmere village) (20mph Speed Limit) Order 202*"
2. The Order in the First Schedule to this Order is hereby revoked.
3. The lengths of restricted roads in the Second Schedule to this Order shall cease to be restricted roads for the purpose of Section 82 of the Act.
4. No person shall cause or permit any vehicle to proceed at a speed exceeding 20 miles per hour on the lengths of roads specified in the Second Schedule to this Order.
5. Nothing in Paragraph 4 shall apply to a vehicle being used by naval, military or air force purposes while being driven by a person for the time being subject to the orders of a member of the armed forces of the Crown on an occasion when –
 - (a) the person driving the vehicle is a member of the special forces as defined by the Road Traffic Exemptions (Special Forces) (Variation and Amendment) Regulations 2011; and
 - (b) the vehicle is being driven-
 - (i) in response, or for practice in responding, to a national security emergency by a person who has been trained in driving vehicles at high speeds; or
 - (ii) for the purpose of training a person in driving vehicles at high speeds.

FIRST SCHEDULE
Orders to be revoked

The County Council of West Sussex
(Tangmere: Tangmere Road) (30 MPH
Speed Limit) Order 1993

The entire Order

SECOND SCHEDULE
(20mph speed limit)

Lengths of roads in Tangmere

Barncroft Close	The entire length
Bayley Road	The entire length
Bishops Road	The entire length
Caedwalla Drive	The entire length

Canberra Place	The entire length
Chestnut Walk	The entire length
Chichester Drive	The entire length
Church Lane	The entire length
Churchwood Drive	The entire length
City Fields Way	The entire length
Derwent Close	The entire length
Duxford Close	The entire length
Edwards Avenue	The entire length
Fulmar Way	The entire length
Gamecock Terrace	The entire length
Garland Square	The entire length
Gibson Road	The entire length
Haleybridge Walk	The entire length
Hampden Place	The entire length
Hawker Close	The entire length
Hearn Close	The entire length
Lysander Way	The entire length
Malcolm Road	The entire length
Meadow Way	From its junction with the A27 to the junction with Tangmere Road.
Meadowside Walk	The entire length
Merlin Close	The entire length
Middleton Gardens	The entire length
Nelson Close	The entire length
Nettleton Avenue	The entire length
Neville Duke Way	The entire length
Nicholson Close	The entire length
Oakwood Close	The entire length

Old Cottage Close

The entire length

Sunderland Close

The entire length

Tamar Way

The entire length

Tangmere Road

From its junction with the A27 to a point 30m south of its junction with Gamecock Terrace.

The Boulevard

The entire length

Whitebeam Way

The entire length

Woodfield Close


The entire length

For and on behalf of WEST SUSSEX COUNTY COUNCIL

Authorised Signatory:

NAME:

DATE MADE:

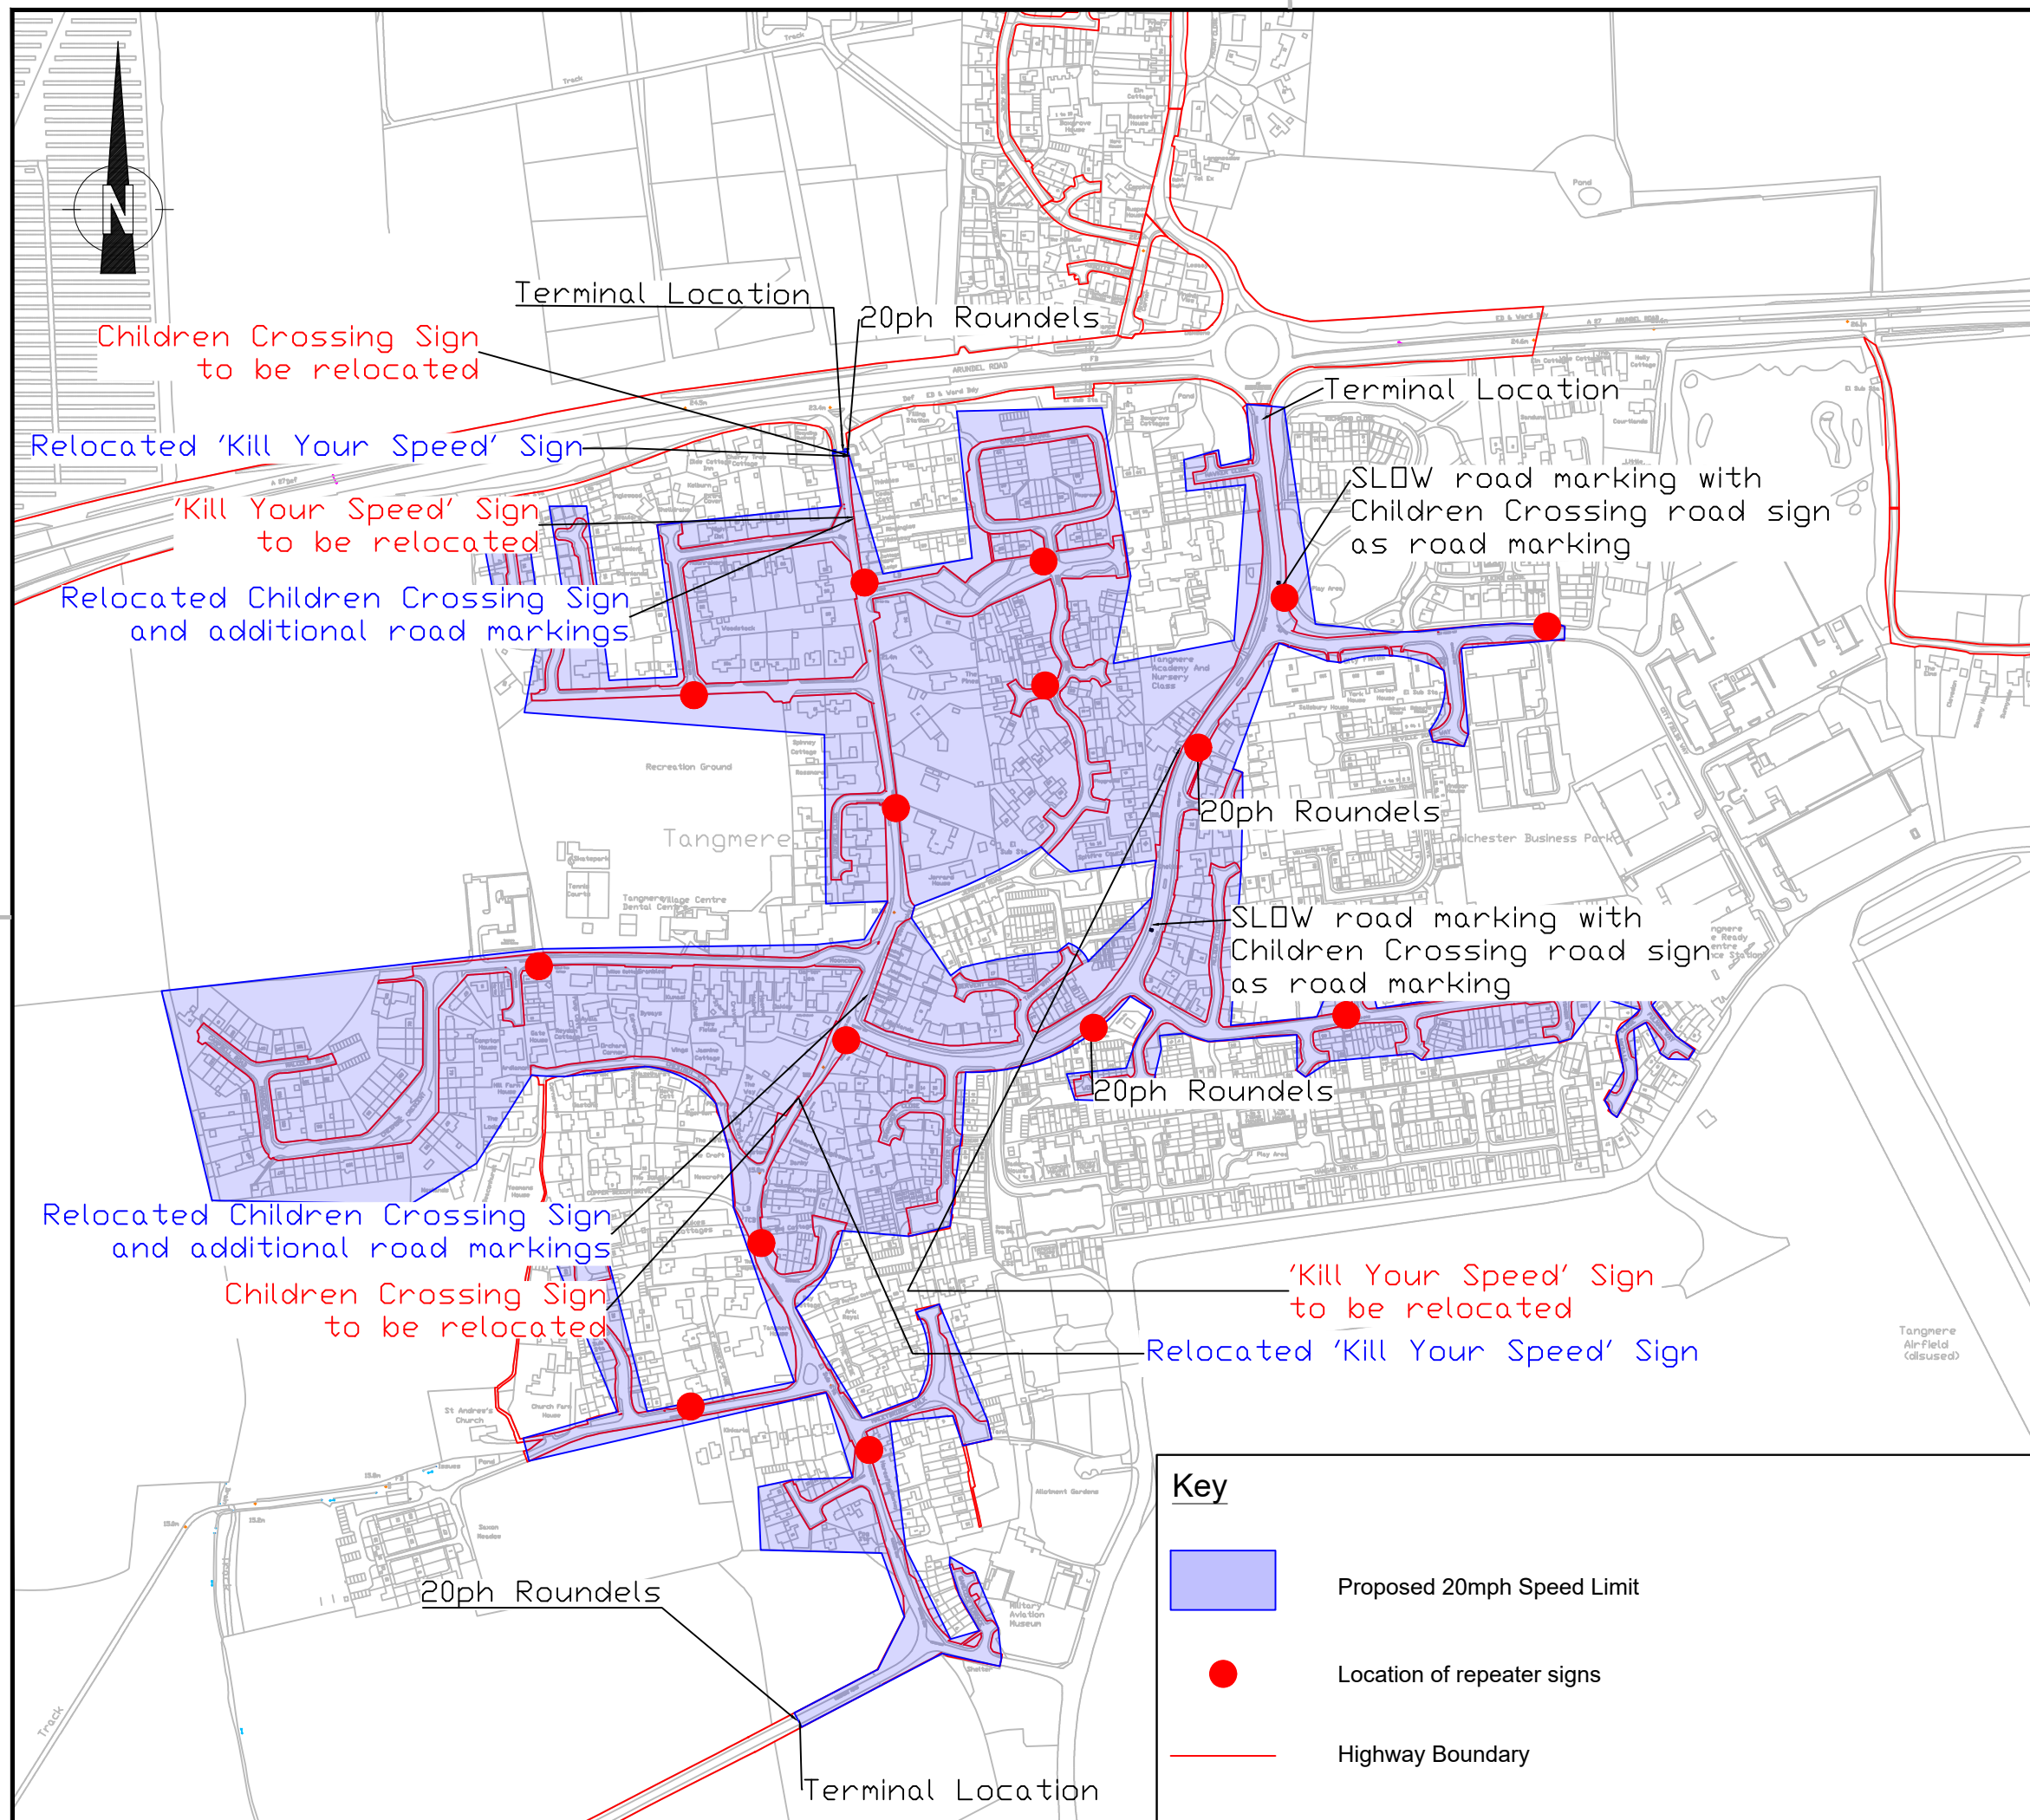

NOTES

1. ALL DIMENSIONS ARE IN METRES UNLESS OTHERWISE STATED

2. THE CONTRACTOR MUST ENSURE ALL UTILITIES' APPARATUS IS PROPERLY LOCATED AND CLEARLY MARKED ON SITE. THE DESIGNER DOES NOT GUARANTEE THE ACCURACY OF THE UTILITY INFORMATION PROVIDED FROM THE DESIGN STAGE AND THE CONTRACTOR SHALL BEFORE COMMENCING WORKS SATISFY HIMSELF OF THE PRECISE LOCATIONS AND DEPTHS OF UNDERTAKERS PLANT AND SERVICES, SURFACE WATER DRAINS AND GULLY CONNECTIONS BY REFERENCE TO THE AUTHORITY CONCERNED AND/OR BY SITE CHECKS AND/OR BY DIGGING TRIAL HOLES.

3. DRAWING TO BE READ IN CONJUNCTION WITH OTHER DRAWINGS AND RELEVANT SCHEDULES AND APPENDICES.

4. ANY DISCREPANCIES SHOULD BE REPORTED TO WSSC ENGINEER/PROJECT MANAGER IMMEDIATELY FOR CLARIFICATION AND APPROVAL

5. PRINT IN COLOUR

© Crown copyright and database rights 2025
OS licence no AC0000849983

Rev	Revision details	Chkd	Appd	Date
Drawn:	DP			For comment
Checked by:	xx			For tender
Approver:	NDS			For construction
Date:	20/02/25			As constructed

West Sussex County Council
Highways Transport and Planning
Highways Improvements
County Hall,
West Street
Chichester
West Sussex
PO19 1RH
(01243) 642105



Project Name
6211 - Tangmere Road, Tangmere
20mph Speed Limit

Drawing Title
Scheme Overview
Signs and Road Markings

Original Drawing Size : A3

Scale : 1:5000

Drawing No
6211-WSCC-1200-Tangmere-DR-OV

Rev