

TRAFFIC REGULATION ORDER (TRO) CONSULTATION
WOR8024aMM – Chesswood Road, Worthing: Crossing Waiting
Restrictions

7/3/24 – 28/3/24

Contents

Notice	Page 2
Statement of Reasons	Page 3
Draft Order	Page 4
Plan "c_worthingtq1503nes" - existing restrictions	Page 5
Plan "c_worthingtq1503nes" - proposals	Page 6

West Sussex County Council
((Worthing) (Parking Places & Traffic Regulation) (Consolidation) Order 2007)

(Chesswood Road and Ladydell Road Amendment) Order 2024

NOTICE is hereby given that West Sussex County Council proposes to make a permanent Traffic regulation Order under the provisions of the Road Traffic Regulation Act 1984, the effect of which will be to extend lengths of existing double yellow lines at the crossroads formed by Chesswood Road and Ladydell Road in Worthing.

These restrictions are proposed as part of a project to install pedestrian crossings at the junction, which has been consulted upon separately.

Full details of the proposals in this notice can be viewed on the Traffic Regulation Order page of the [West Sussex County Council website](#). The website includes a response form for any comments or objections.

People without access to a computer who wish to view details of the scheme should telephone the West Sussex County Council Contact Centre on 01243 642105 to receive the documents by post.

Any comments or objections about the proposal must be received before 28 March 2024. These may be submitted via the response form on the website mentioned above, by e-mail to tro.consultation@westsussex.gov.uk or in writing to TRO Team, West Sussex County Council, The Grange, Tower Street, Chichester, PO19 1RH. For legal reasons, only correspondence including a full name and address will be considered. Please quote reference WOR8024a-MM in all correspondence.

Dated this 7th day of March 2024.
Director of Law & Assurance, County Hall, Chichester.

West Sussex County Council
((Worthing) (Parking Places & Traffic Regulation) (Consolidation) Order 2007)

(Chesswood Road and Ladydell Road Amendment) Order 2024

Statement of Reasons for Proposing to Make the Order

West Sussex County Council proposes to make a permanent Traffic Regulation Order that will extend lengths of existing double yellow lines at the crossroads formed by Chesswood Road and Ladydell Road in Worthing.

These restrictions are proposed as part of a project to install pedestrian crossings at the junction, which has been consulted upon separately.

If the proposed crossings are installed at the junction, it will be necessary to move the stop lines at the traffic lights to make room for the pedestrian crossing areas. This in turn requires extending the area at the junction kept free of parked vehicles. The proposed extension to the existing double yellow lines is necessary to achieve this.


Unfortunately, the need to change the parking restrictions was not identified at the time the consultation for the crossing took place, so a separate consultation is being conducted. A copy of plans showing the crossing are included for ease of reference.

The new order is therefore proposed as part of a scheme to avoid danger to persons or other traffic using the affected lengths of road.

The attached drawing, numbered TQ1503NES shows the parking restrictions subject to this consultation. Drawing number 348694-GA shows the layout of the crossings.

Director of Law & Assurance
23 February 2024
WOR8024a-MM

PAGE 1 OF 2: EXISTING RESTRICTIONS ONLY

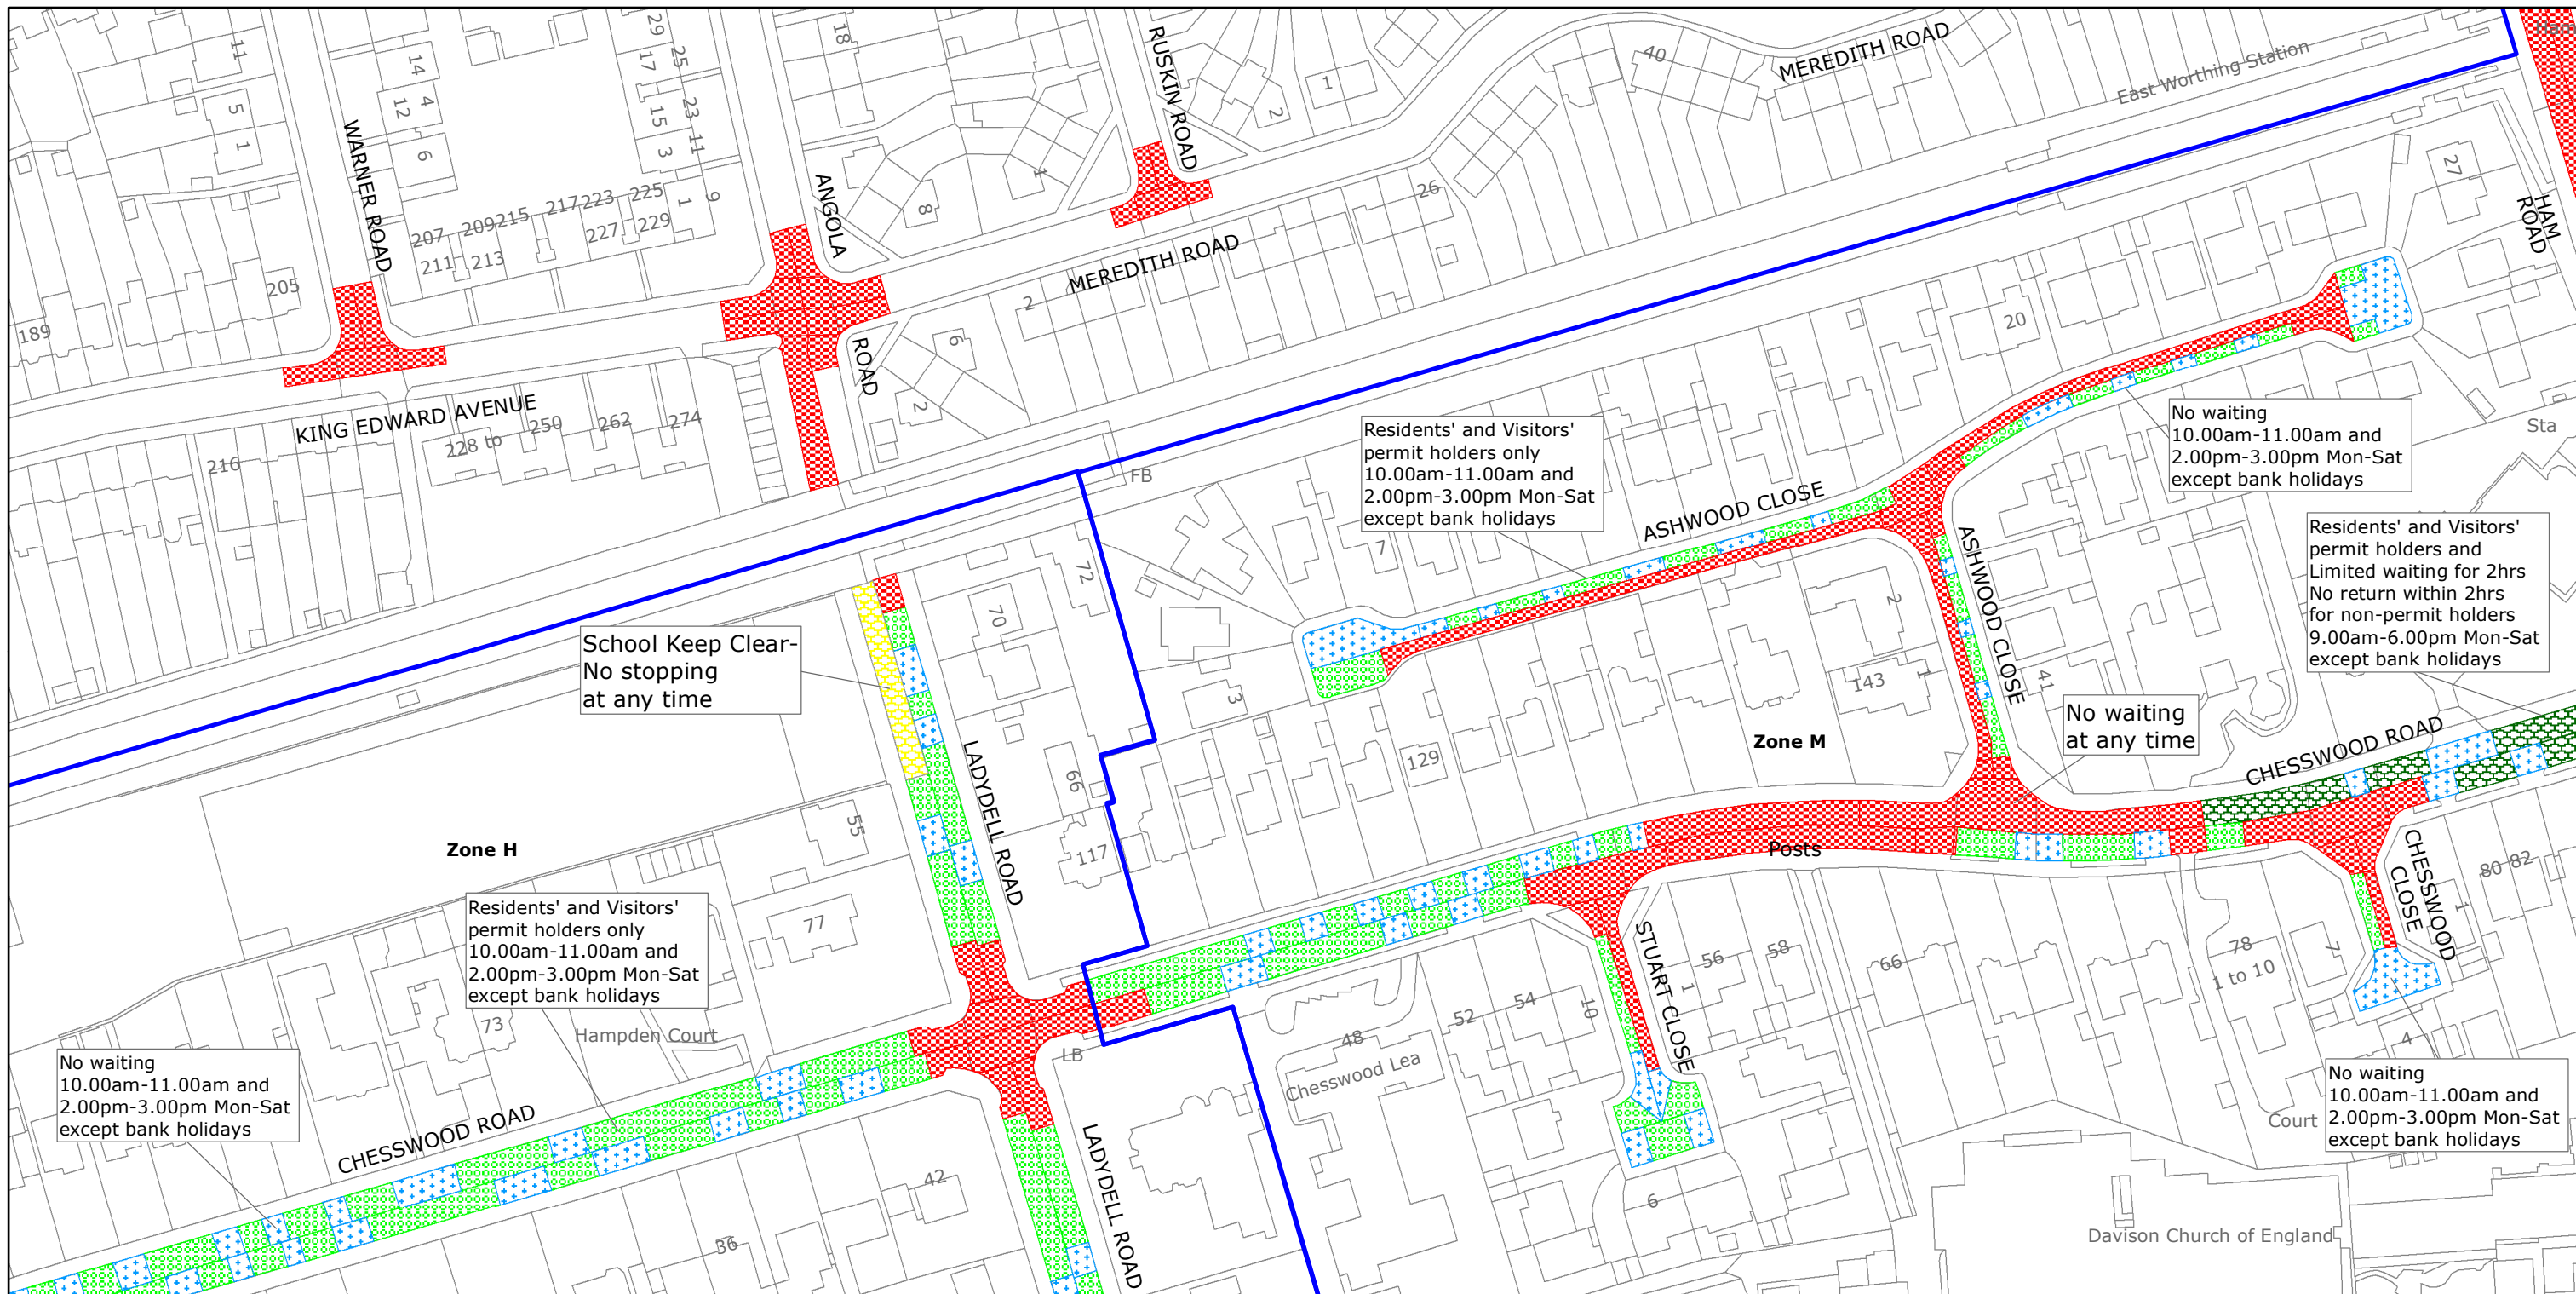

West Sussex County Council
 Highways & Transport
 The Grange
 Tower Street
 Chichester
 West Sussex
 PO19 1RH

WORTHING BOROUGH: BROADWATER AND
 SELDEN WARDS

WAITING RESTRICTIONS

Reproduced from or based upon 2019 Ordnance Survey mapping with permission of the Controller of HMSO (c) Crown Copyright reserved.
 Unauthorised reproduction infringes Crown copyright and may lead to prosecution or civil proceedings West Sussex County Council Licence No. 100018485


TILE REF NO:
 TQ1503NES

SHEET ISSUE NO 5
 SHEET ACTIVE FROM - 22/07/2019



SCALE:
 1:1250
 at A3 size

PAGE 2 OF 2: PROPOSED CHANGES TO RESTRICTIONS (CIRCLED)

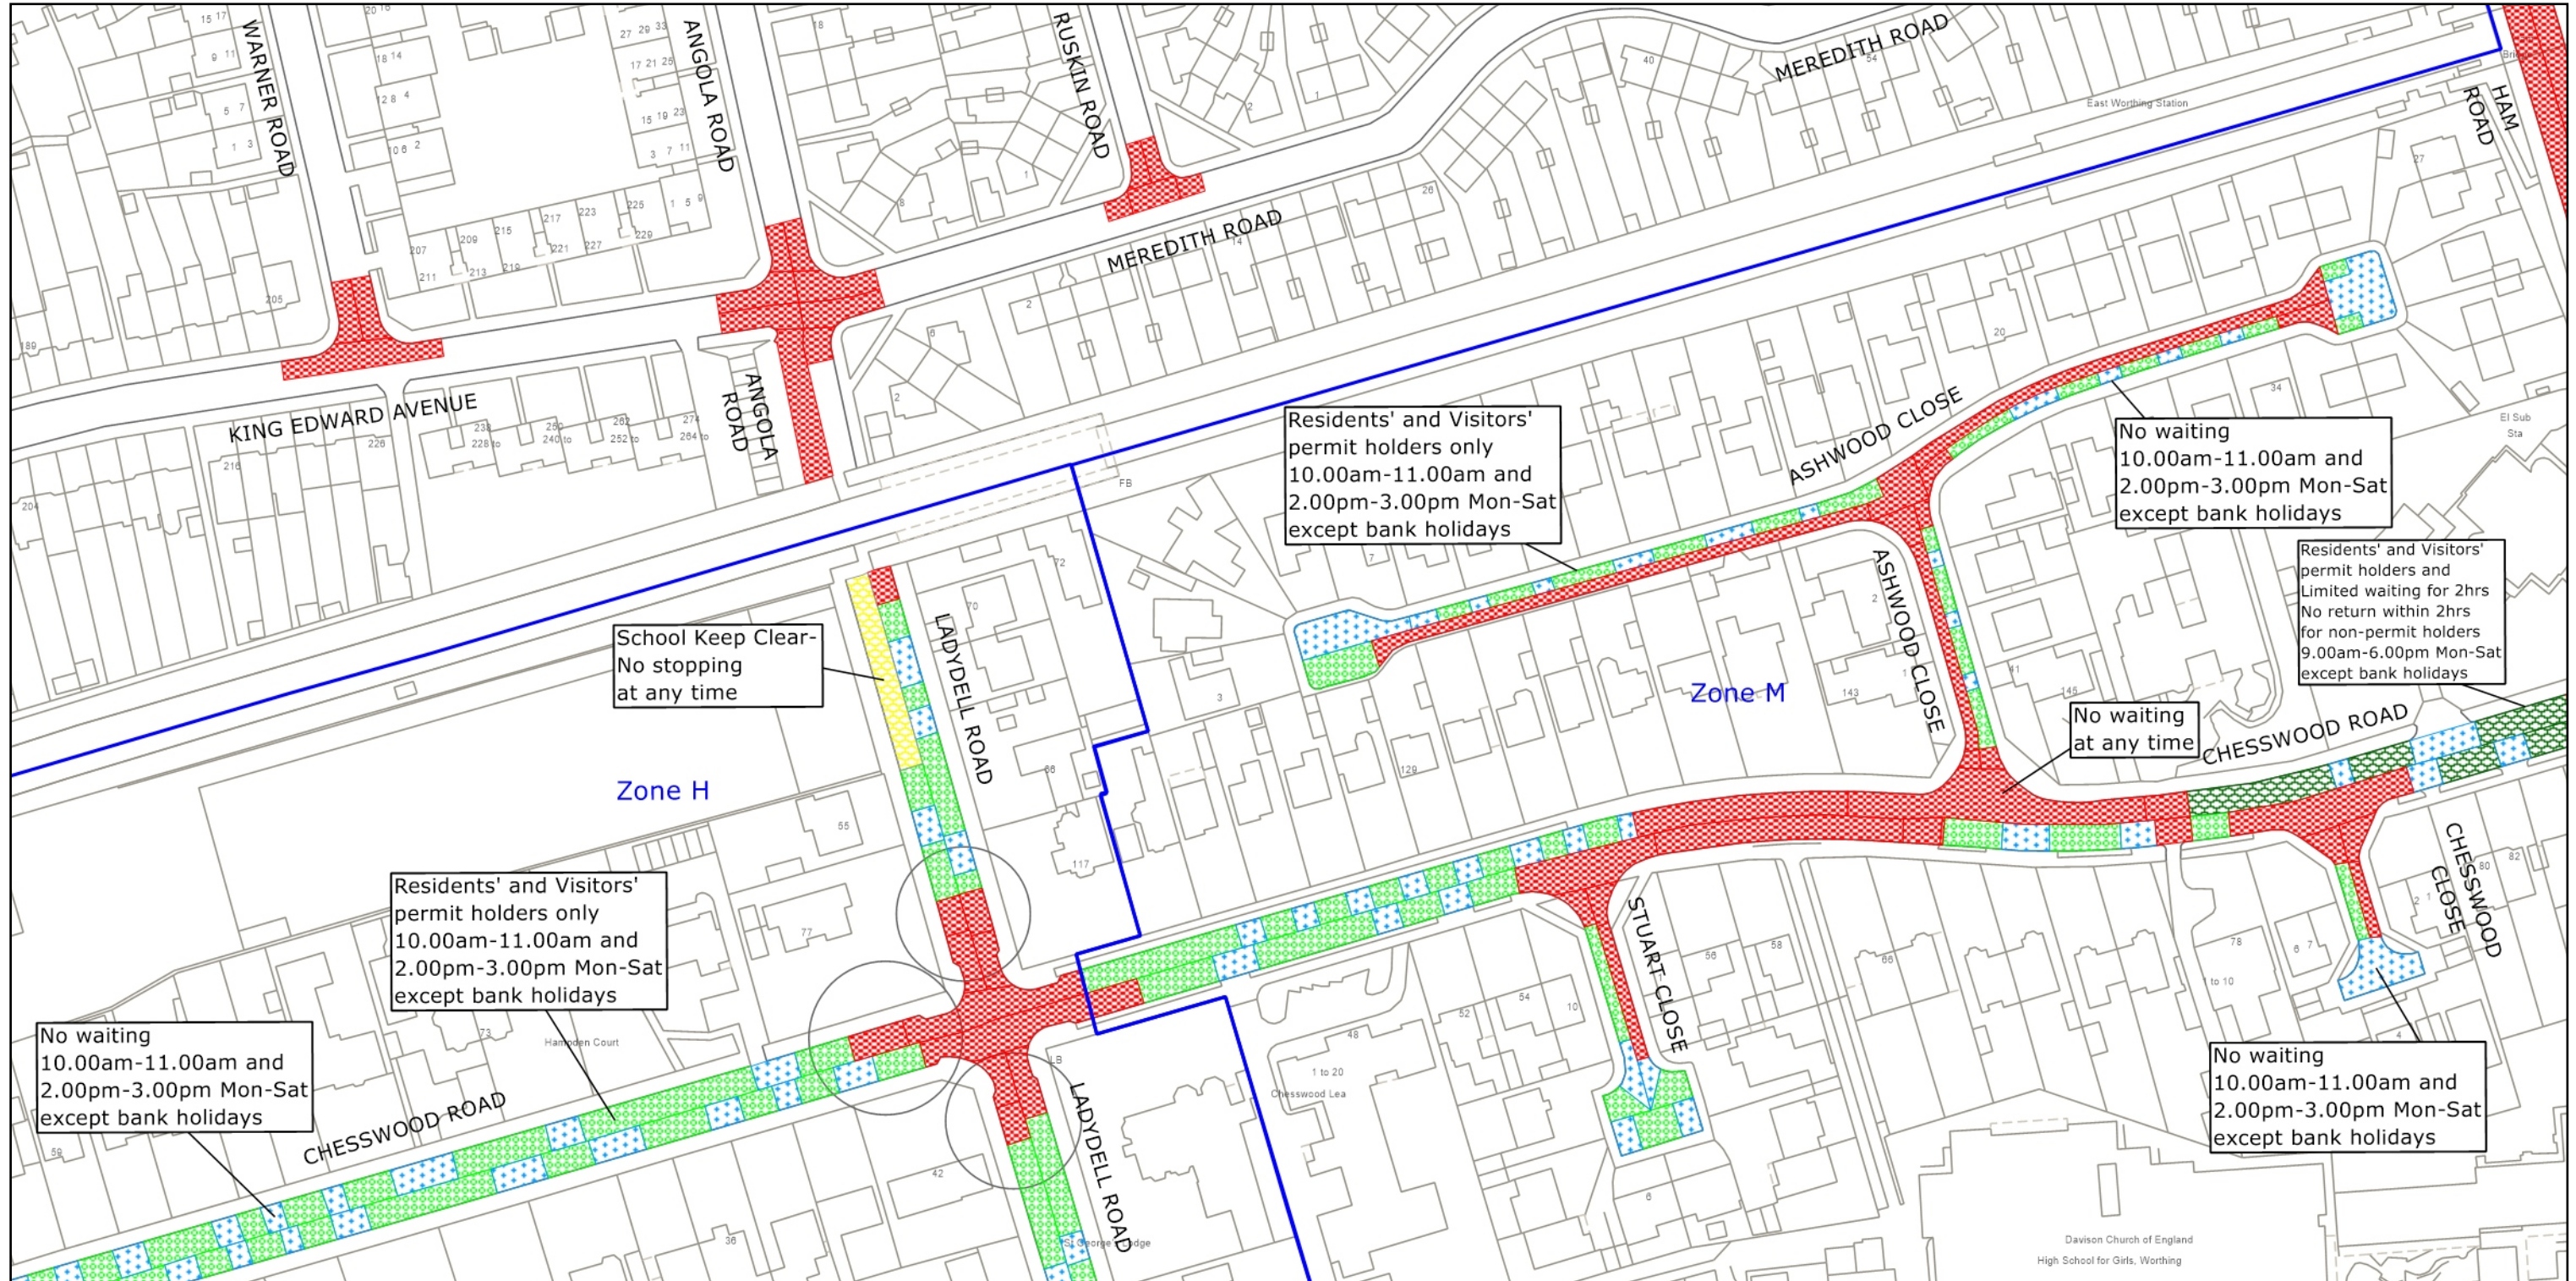

West Sussex County Council
 Highways & Transport
 The Grange
 Tower Street
 Chichester
 West Sussex
 PO19 1RH

WORTHING BOROUGH: BROADWATER AND SELDEN WARDS
 PROPOSED WAITING RESTRICTIONS (09.02.2024)

TILE REF NO:
 TQ1503NES

SHEET ISSUE NO 6_WOR8024
 SHEET ACTIVE FROM - DD.MM.YYYY



SCALE:
 1:1250
 at A3 size

© Crown copyright and database rights 2023 OS AC0000849983. You are permitted to use this data solely to enable you to respond to, or interact with, the organisation that provided you with the data. You are not permitted to copy, sub-license, distribute or sell any of this data to third parties in any form.