

TRAFFIC REGULATION ORDER (TRO) CONSULTATION

MDS8004MM – East Grinstead: Controlled Parking Zone Review 2024

2/5/24 – 23/5/24

Contents

Notice	Page 2
Statement of Reasons	Page 3
Draft Order	Page 4
Plans - existing & proposed	Pages 6-17

West Sussex County Council
((Mid Sussex District) (Parking Places & Traffic Regulation) (Consolidation
No.2) Order 2006)

(East Grinstead: Controlled Parking Zone Amendment) Order 2024

NOTICE is hereby given that West Sussex County Council proposes to make a permanent Traffic regulation Order under the provisions of the Road Traffic Regulation Act 1984, the effect of which will be to amend parking restrictions on roads in The East Grinstead Controlled Parking Zone as follows:

West Hill: to remove a single yellow line restriction on the northern side of the road and replace it with a restriction prohibiting waiting at any time (double yellow lines)

Fairfield Road: to remove a pay and display parking bay on the western side of the road and replace it with a parking bay for permit holders 9am to 5pm Mon to Sat except bank holidays

Canteloupe Road: to change the restriction on a pay and display parking bay on the eastern side of the road to permit its use by permit holders in addition to pay and display users.

Railway Approach: to remove a parking bay on the southern side of the road and replace it with double yellow lines.

Full details of the proposals in this notice can be viewed on the Traffic Regulation Order page of the West Sussex County Council website. The website includes a response form for any comments or objections.

People without access to a computer who wish to view details of the scheme should telephone the West Sussex County Council Contact Centre on 01243 642105 to receive the documents by post.

Any comments or objections about the proposal must be received before 23 May 2024. These may be submitted via the response form on the website mentioned above, by e-mail to tro.consultation@westsussex.gov.uk or in writing to TRO Team, West Sussex County Council, The Grange, Tower Street, Chichester, PO19 1RH. For legal reasons, only correspondence including a full name and address will be considered. Please quote reference MDS8004-MM in all correspondence.

Dated this 2nd day of May 2024.
Director of Law & Assurance, County Hall, Chichester.

West Sussex County Council
((Mid Sussex District) (Parking Places & Traffic Regulation) (Consolidation
No.2) Order 2006)

(East Grinstead: Controlled Parking Zone Amendment) Order 2024

Statement of Reasons for Proposing to Make the Order

West Sussex County Council proposes to make a permanent Traffic Regulation Order that will amend parking restrictions on roads in The East Grinstead Controlled Parking Zone as follows:

West Hill: to remove a single yellow line restriction on the northern side of the road and replace it with a restriction prohibiting waiting at any time (double yellow lines)

Fairfield Road: to remove a pay and display parking bay on the western side of the road and replace it with a parking bay for permit holders 9am to 5pm Mon to Sat except bank holidays

Canteloupe Road: to change the restriction on a pay and display parking bay on the eastern side of the road to permit its use by permit holders in addition to pay and display users.

Railway Approach: to remove a parking bay on the southern side of the road and replace it with double yellow lines.

West Sussex County Council conducts a programme of review of the Controlled Parking Zones in the county. In East Grinstead this has identified concerns about parked vehicles obstructing visibility on West Hill and Railway Approach and that amendments to restrictions in Fairfield Road and Canteloupe Road would better serve the type of parking needed in these roads.

The opportunity is also being taken to clarify the plan showing the boundary of the controlled parking zone on Hurst Farm Road and Garden Wood Road so it more clearly shows which addresses are eligible to purchase residents' permits.

The new order is therefore proposed to avoid danger to persons or other traffic using the affected lengths of road and to improve the amenities of the area through which the road runs.

The attached drawings, numbered TQ3837NEN, TQ3837NES, TQ3937NEN, TQ3937NWN, TQ3938SES and TQ3938SWS show the lengths of roads affected by the proposed order.

Director of Law & Assurance
22 April 2024
MDS8004-MM

WEST SUSSEX COUNTY COUNCIL
((MID SUSSEX DISTRICT) (PARKING PLACES & TRAFFIC REGULATION)
(CONSOLIDATION NO.2) ORDER 2006)

(EAST GRINSTEAD: CONTROLLED PARKING ZONE AMENDMENT) ORDER 2024

West Sussex County Council in exercise of their powers under Sections 1 (a) 2 (1) and (2), 4 (2), 45, 46, 49 and 53 and Part IV of Schedule 9 of the Road Traffic Regulation Act 1984 ("the Act") as amended and of all other enabling powers and after consultation with the Chief Officer of Police in accordance with Part III of Schedule 9 to the Act hereby make the following Order:-

1. The Order shall come into operation on the ***** day of ***** 2024 and may be cited as "West Sussex County Council) ((Mid Sussex District) (Parking Places & Traffic Regulation) (Consolidation No.2) Order 2006) (East Grinstead: Controlled Parking Zone Amendment) Order 2024".
2. The "West Sussex County Council ((Mid Sussex District) (Parking Places & Traffic Regulation) (Consolidation No.2) Order 2006" is hereby amended by the replacement of the plans specified in the First Schedule to this Order, with the plans specified in the Second Schedule, attached hereto.

FIRST SCHEDULE
Plans to be Replaced

TQ3837NEN (Issue Number 5)
TQ3837NES (Issue Number 4)
TQ3937NEN (Issue Number 6)
TQ3937NWN (Issue Number 4)
TQ3938SES (Issue Number 6)
TQ3938SWS (Issue Number 7)

SECOND SCHEDULE
Replacement Plans


TQ3837NEN (Issue Number 6)
TQ3837NES (Issue Number 5)
TQ3937NEN (Issue Number 7)
TQ3937NWN (Issue Number 5)
TQ3938SES (Issue Number 7)
TQ3938SWS (Issue Number 8)

For and on behalf of WEST SUSSEX COUNTY COUNCIL

Authorised Signatory:

NAME:

DATE MADE:
MDS8004-MM

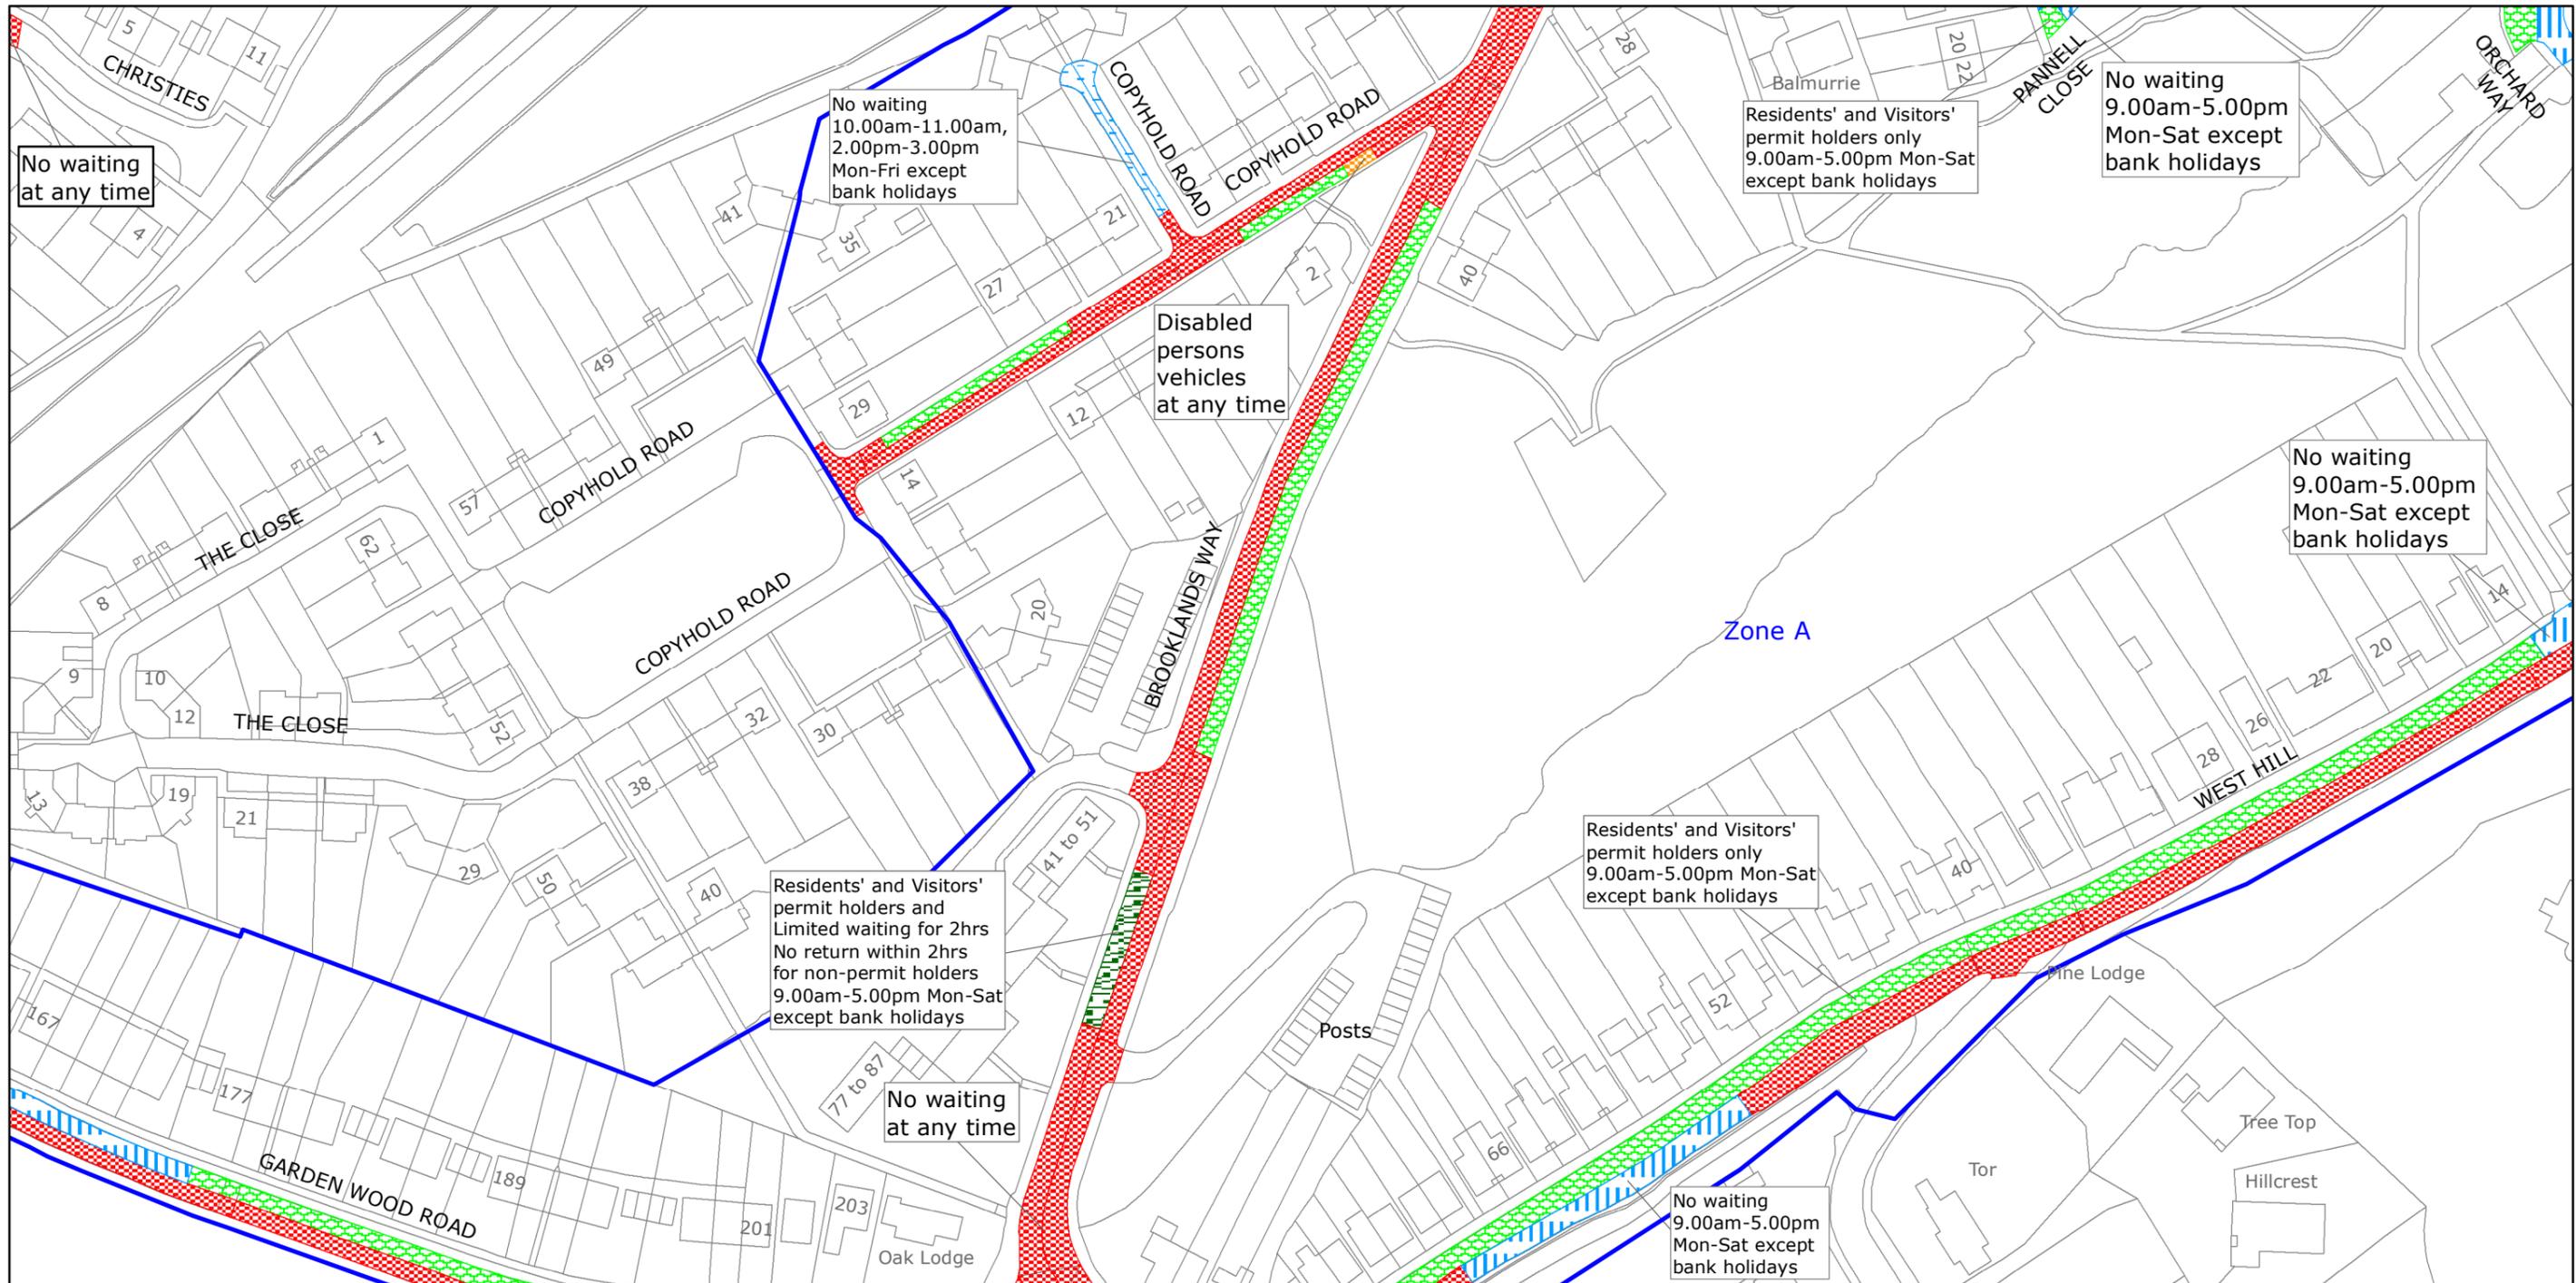

West Sussex County Council
 Highways & Transport
 The Grange
 Tower Street
 Chichester
 West Sussex
 PO19 1RH

MID SUSSEX DISTRICT: EAST GRINSTEAD
 WAITING RESTRICTIONS

Reproduced from or based upon 2020 Ordnance Survey mapping with permission of the Controller of HMSO (c) Crown Copyright reserved.
 Unauthorised reproduction infringes Crown copyright and may lead to prosecution or civil proceedings West Sussex County Council Licence No. 100018485


TILE REF NO:
 TQ3837NEN

SHEET ISSUE NO 5
 SHEET ACTIVE FROM - 25/05/2020



SCALE:
 1:1250
 at A3 size

PAGE 2 OF 2: PROPOSED CHANGES TO RESTRICTIONS (CIRCLED)

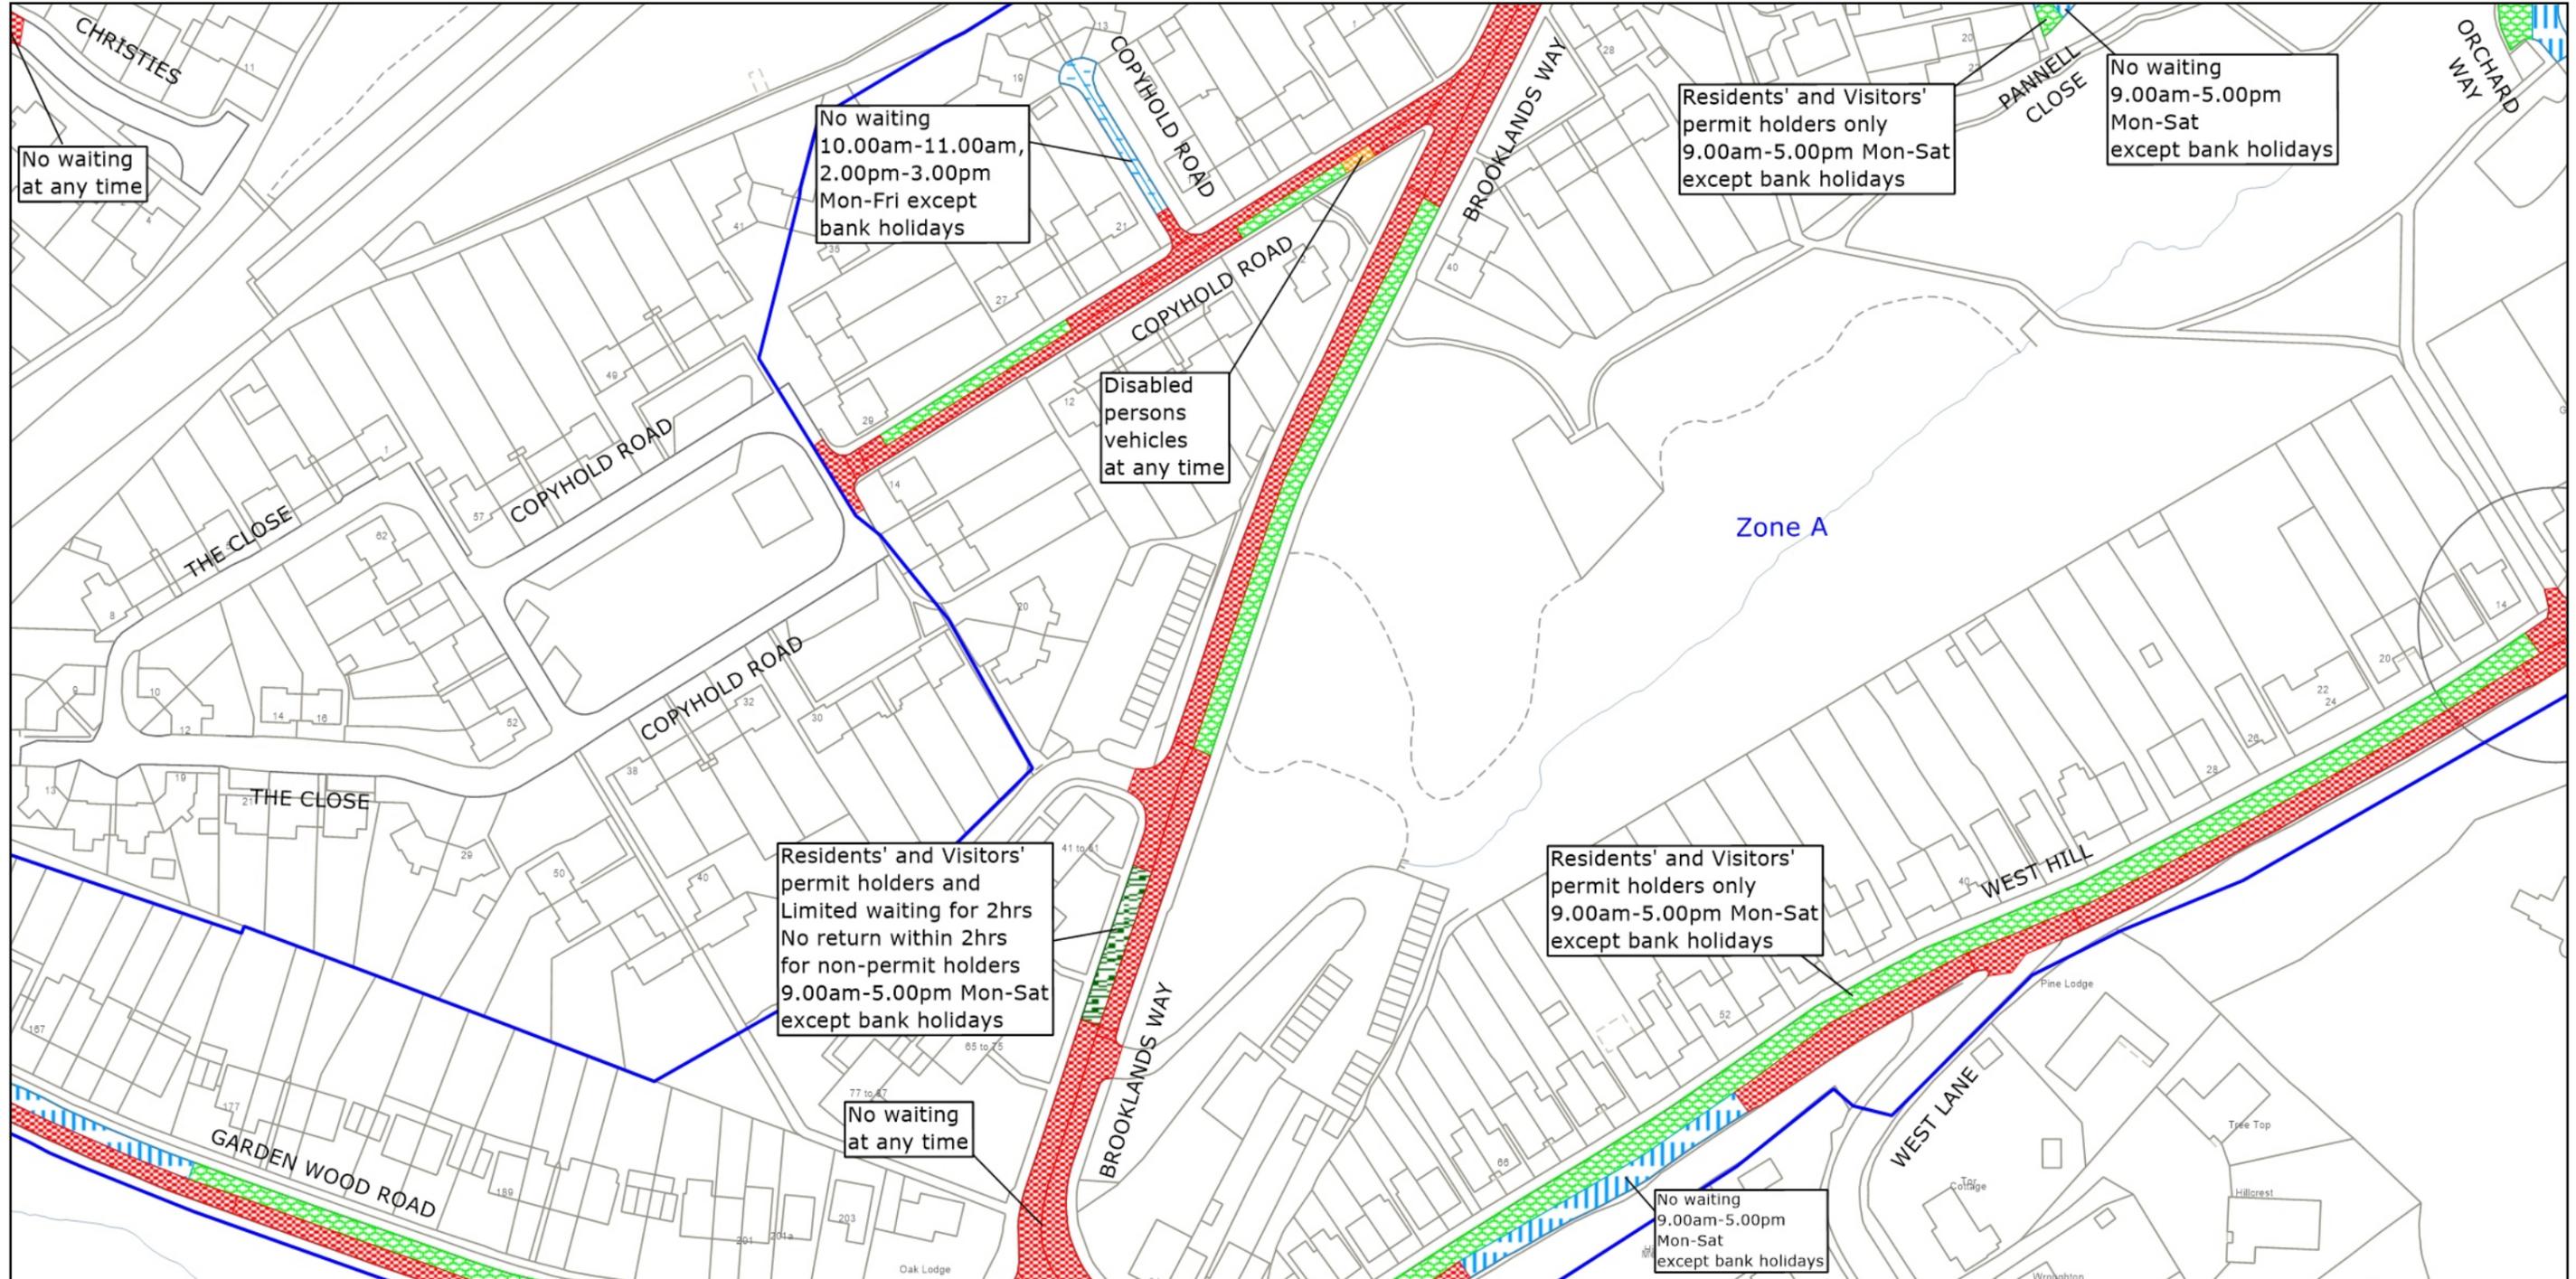

West Sussex County Council
 Highways & Transport
 The Grange
 Tower Street
 Chichester
 West Sussex
 PO19 1RH

MID SUSSEX DISTRICT: EAST GRINSTEAD
 PROPOSED WAITING RESTRICTIONS (16.08.2023)


TILE REF NO:
TQ3837NEN
 SHEET ISSUE NO 6_MDS8004
 SHEET ACTIVE FROM - DD.MM.YYYY

N

 SCALE:
 1:1250
 at A3 size

Reproduced from or based upon 2023 Ordnance Survey mapping with permission of the Controller of HMSO (c) Crown Copyright reserved. Unauthorised reproduction infringes Crown copyright and may lead to prosecution or civil proceedings West Sussex County Council Licence No. AC0000849983

PAGE 2 OF 2: PROPOSED CHANGES TO RESTRICTIONS (CIRCLED)

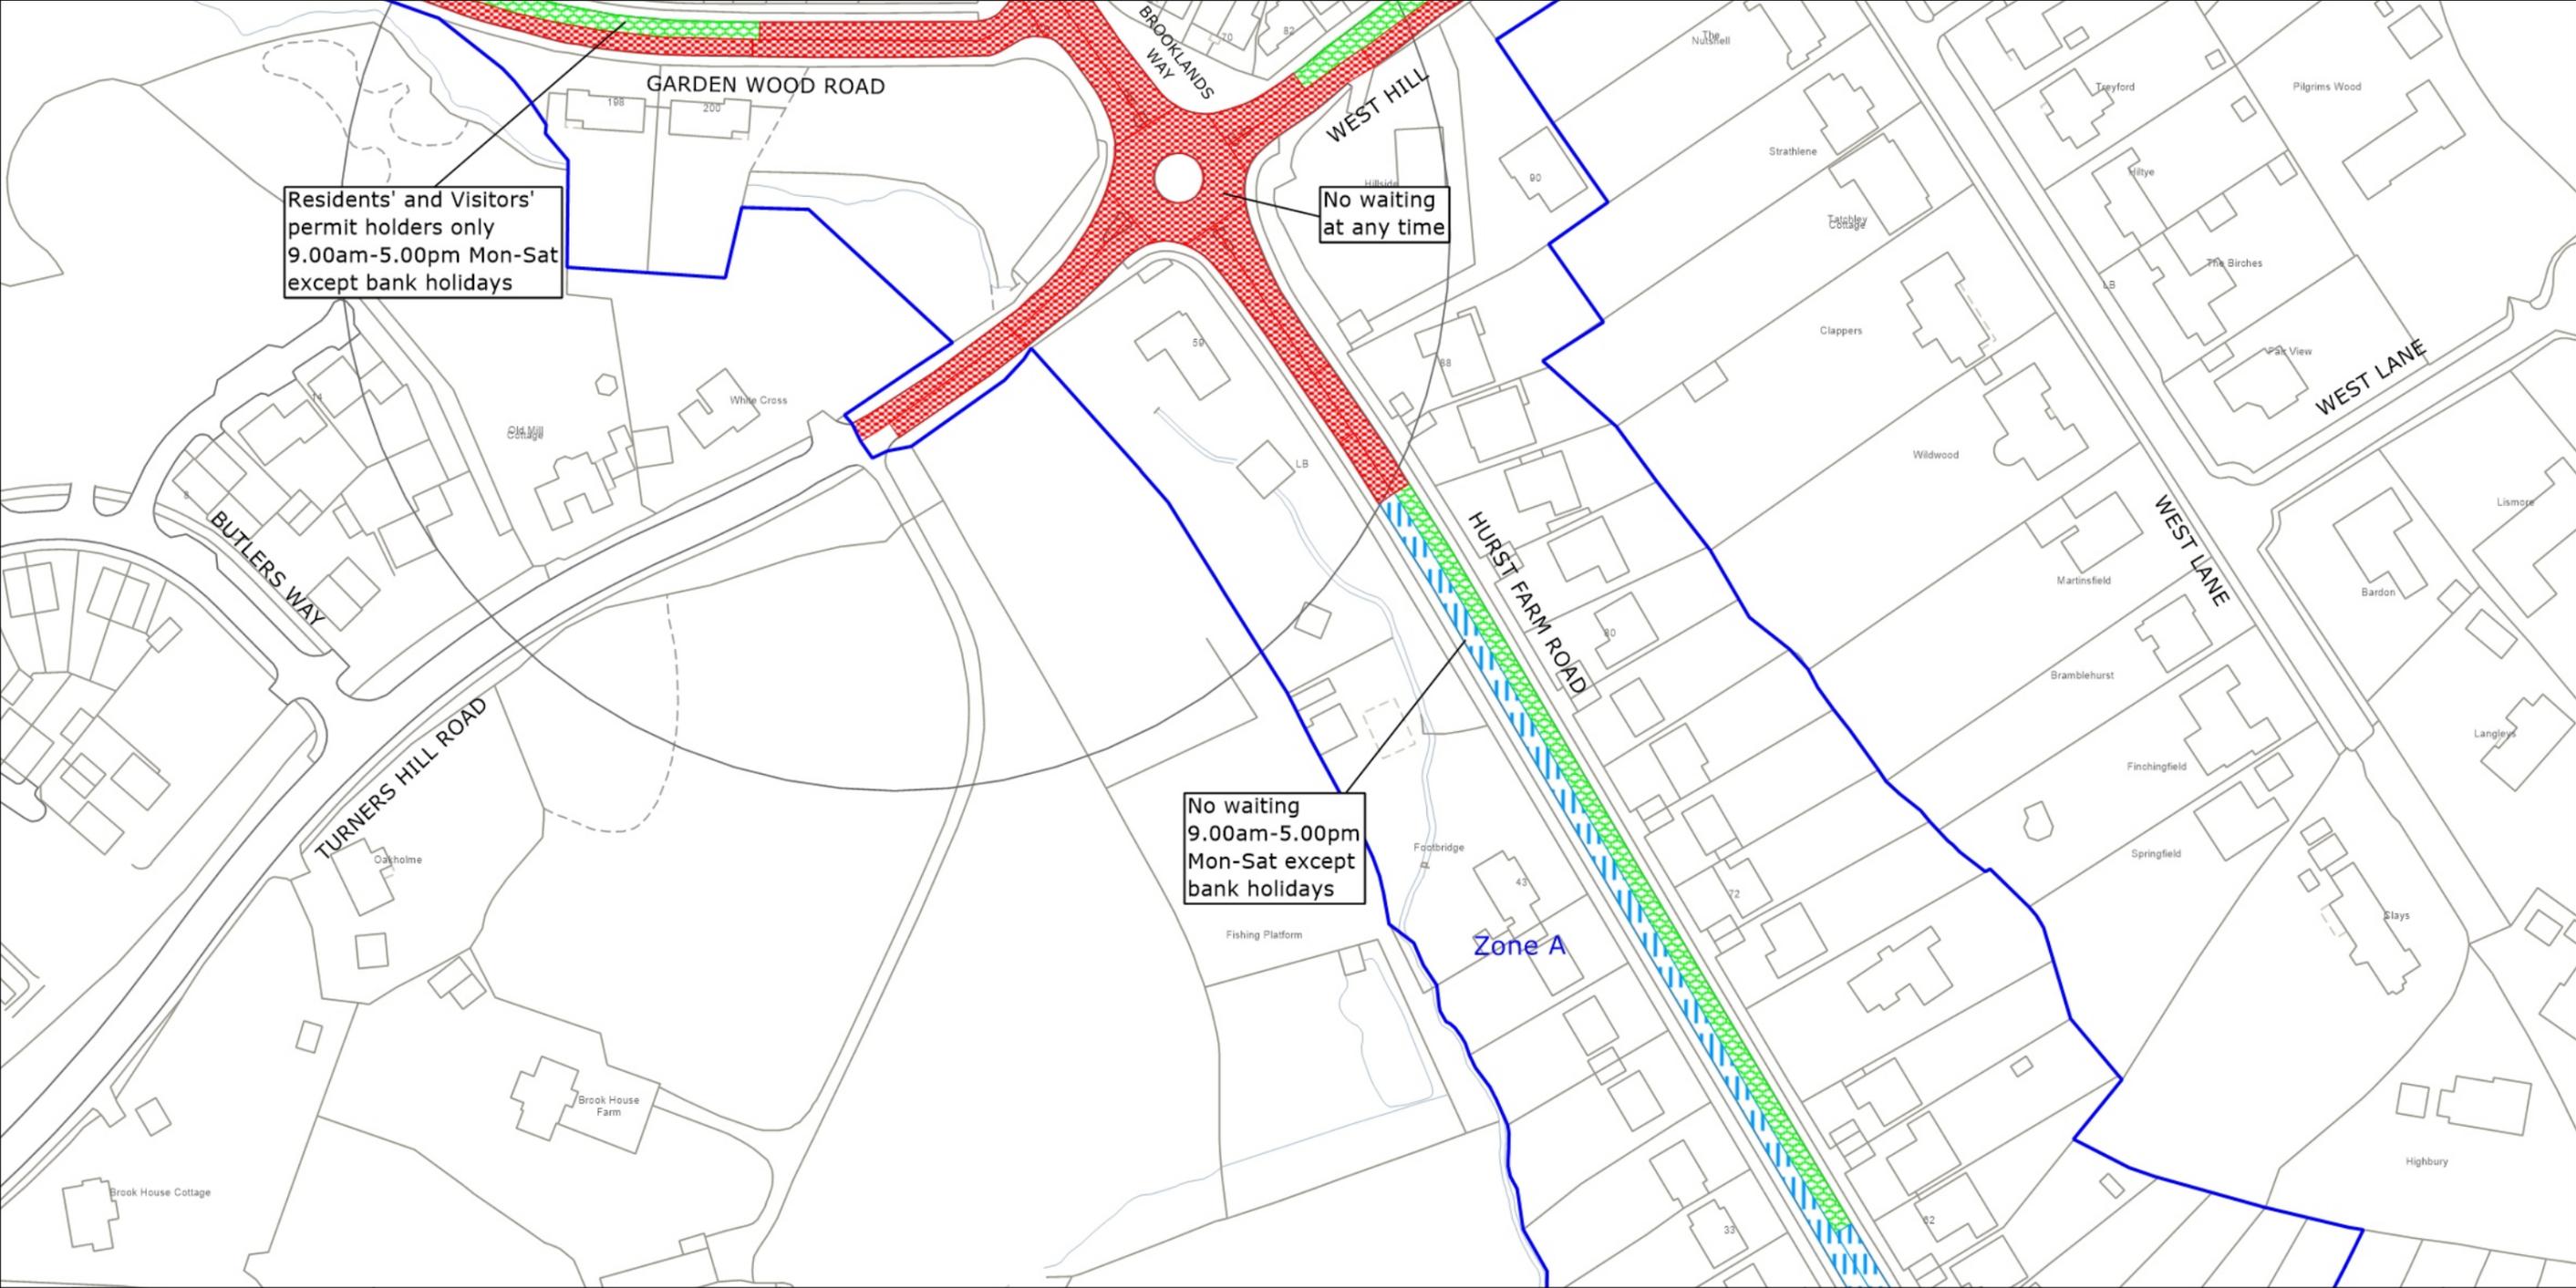

West Sussex County Council
 Highways & Transport
 The Grange
 Tower Street
 Chichester
 West Sussex
 PO19 1RH


MID SUSSEX DISTRICT: EAST GRINSTEAD
 PROPOSED WAITING RESTRICTIONS (16.08.2023)

TILE REF NO:
TQ3837NES
 SHEET ISSUE NO 5_MDS8004
 SHEET ACTIVE FROM - DD.MM.YYYY

N

 SCALE:
 1:1250
 at A3 size

Reproduced from or based upon 2023 Ordnance Survey mapping with permission of the Controller of HMSO (c) Crown Copyright reserved. Unauthorised reproduction infringes Crown copyright and may lead to prosecution or civil proceedings West Sussex County Council Licence No. AC0000849983

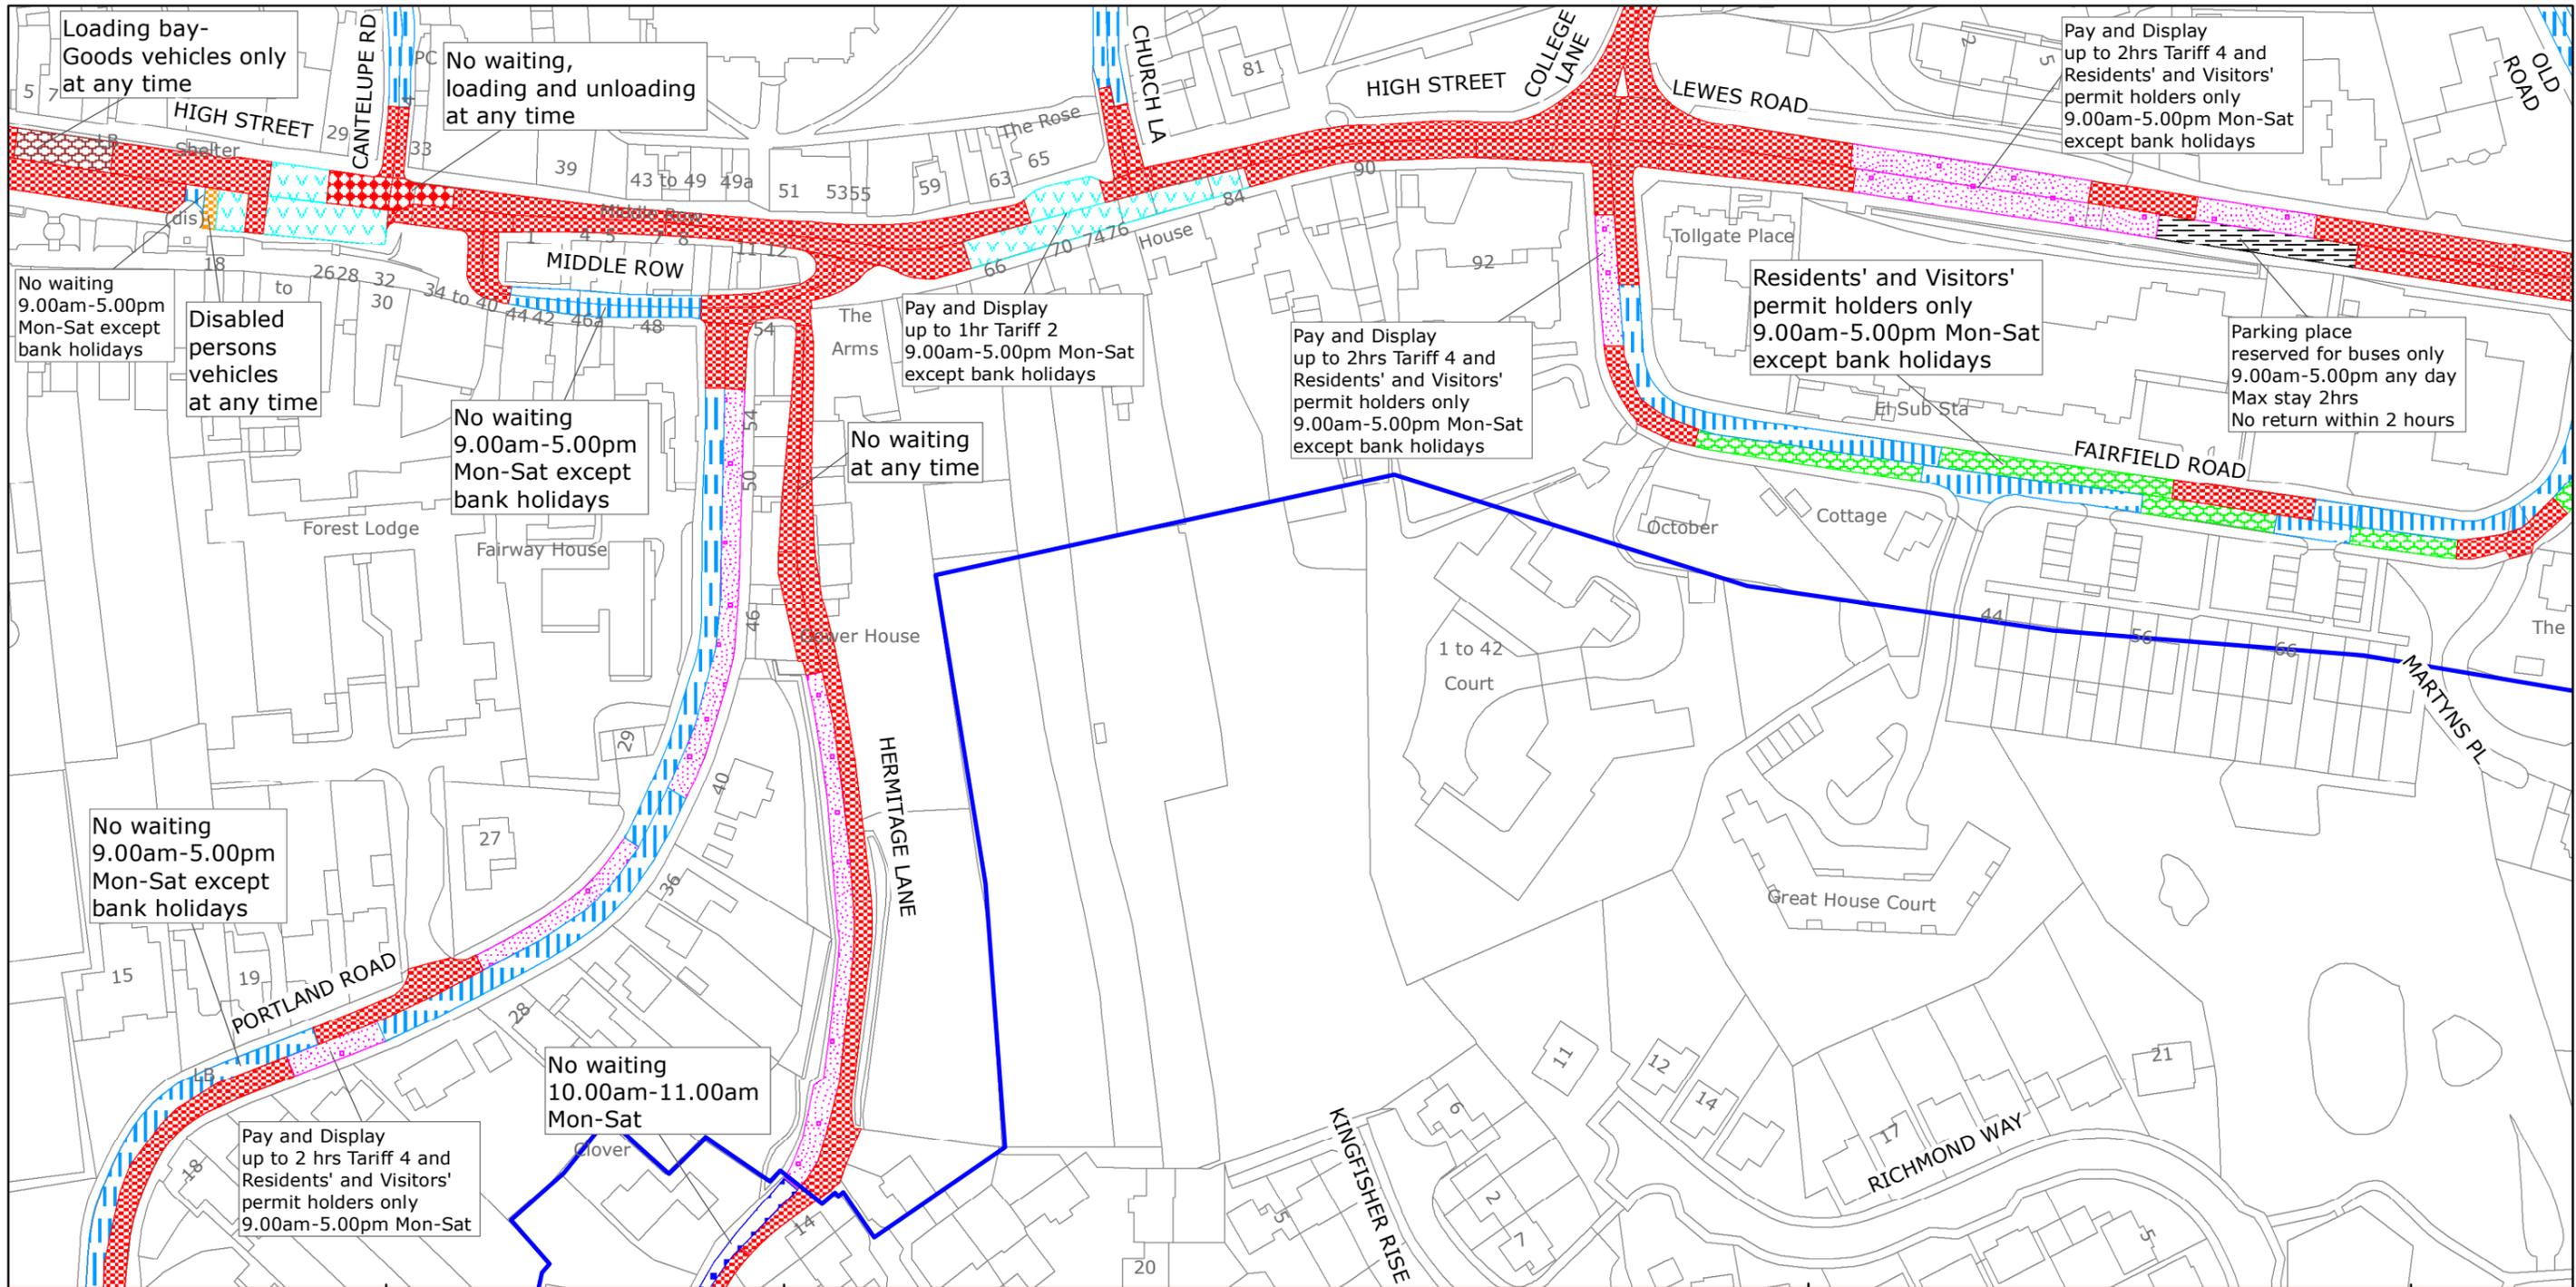

West Sussex County Council
 Highways & Transport
 The Grange
 Tower Street
 Chichester
 West Sussex
 PO19 1RH

MID SUSSEX DISTRICT: EAST GRINSTEAD
 WAITING RESTRICTIONS


TILE REF NO:
 TQ3937NEN

SHEET ISSUE NO 6
 SHEET ACTIVE FROM - 19/06/2017



SCALE:
 1:1250
 at A3 size

PAGE 2 OF 2: PROPOSED CHANGES TO RESTRICTIONS (CIRCLED)

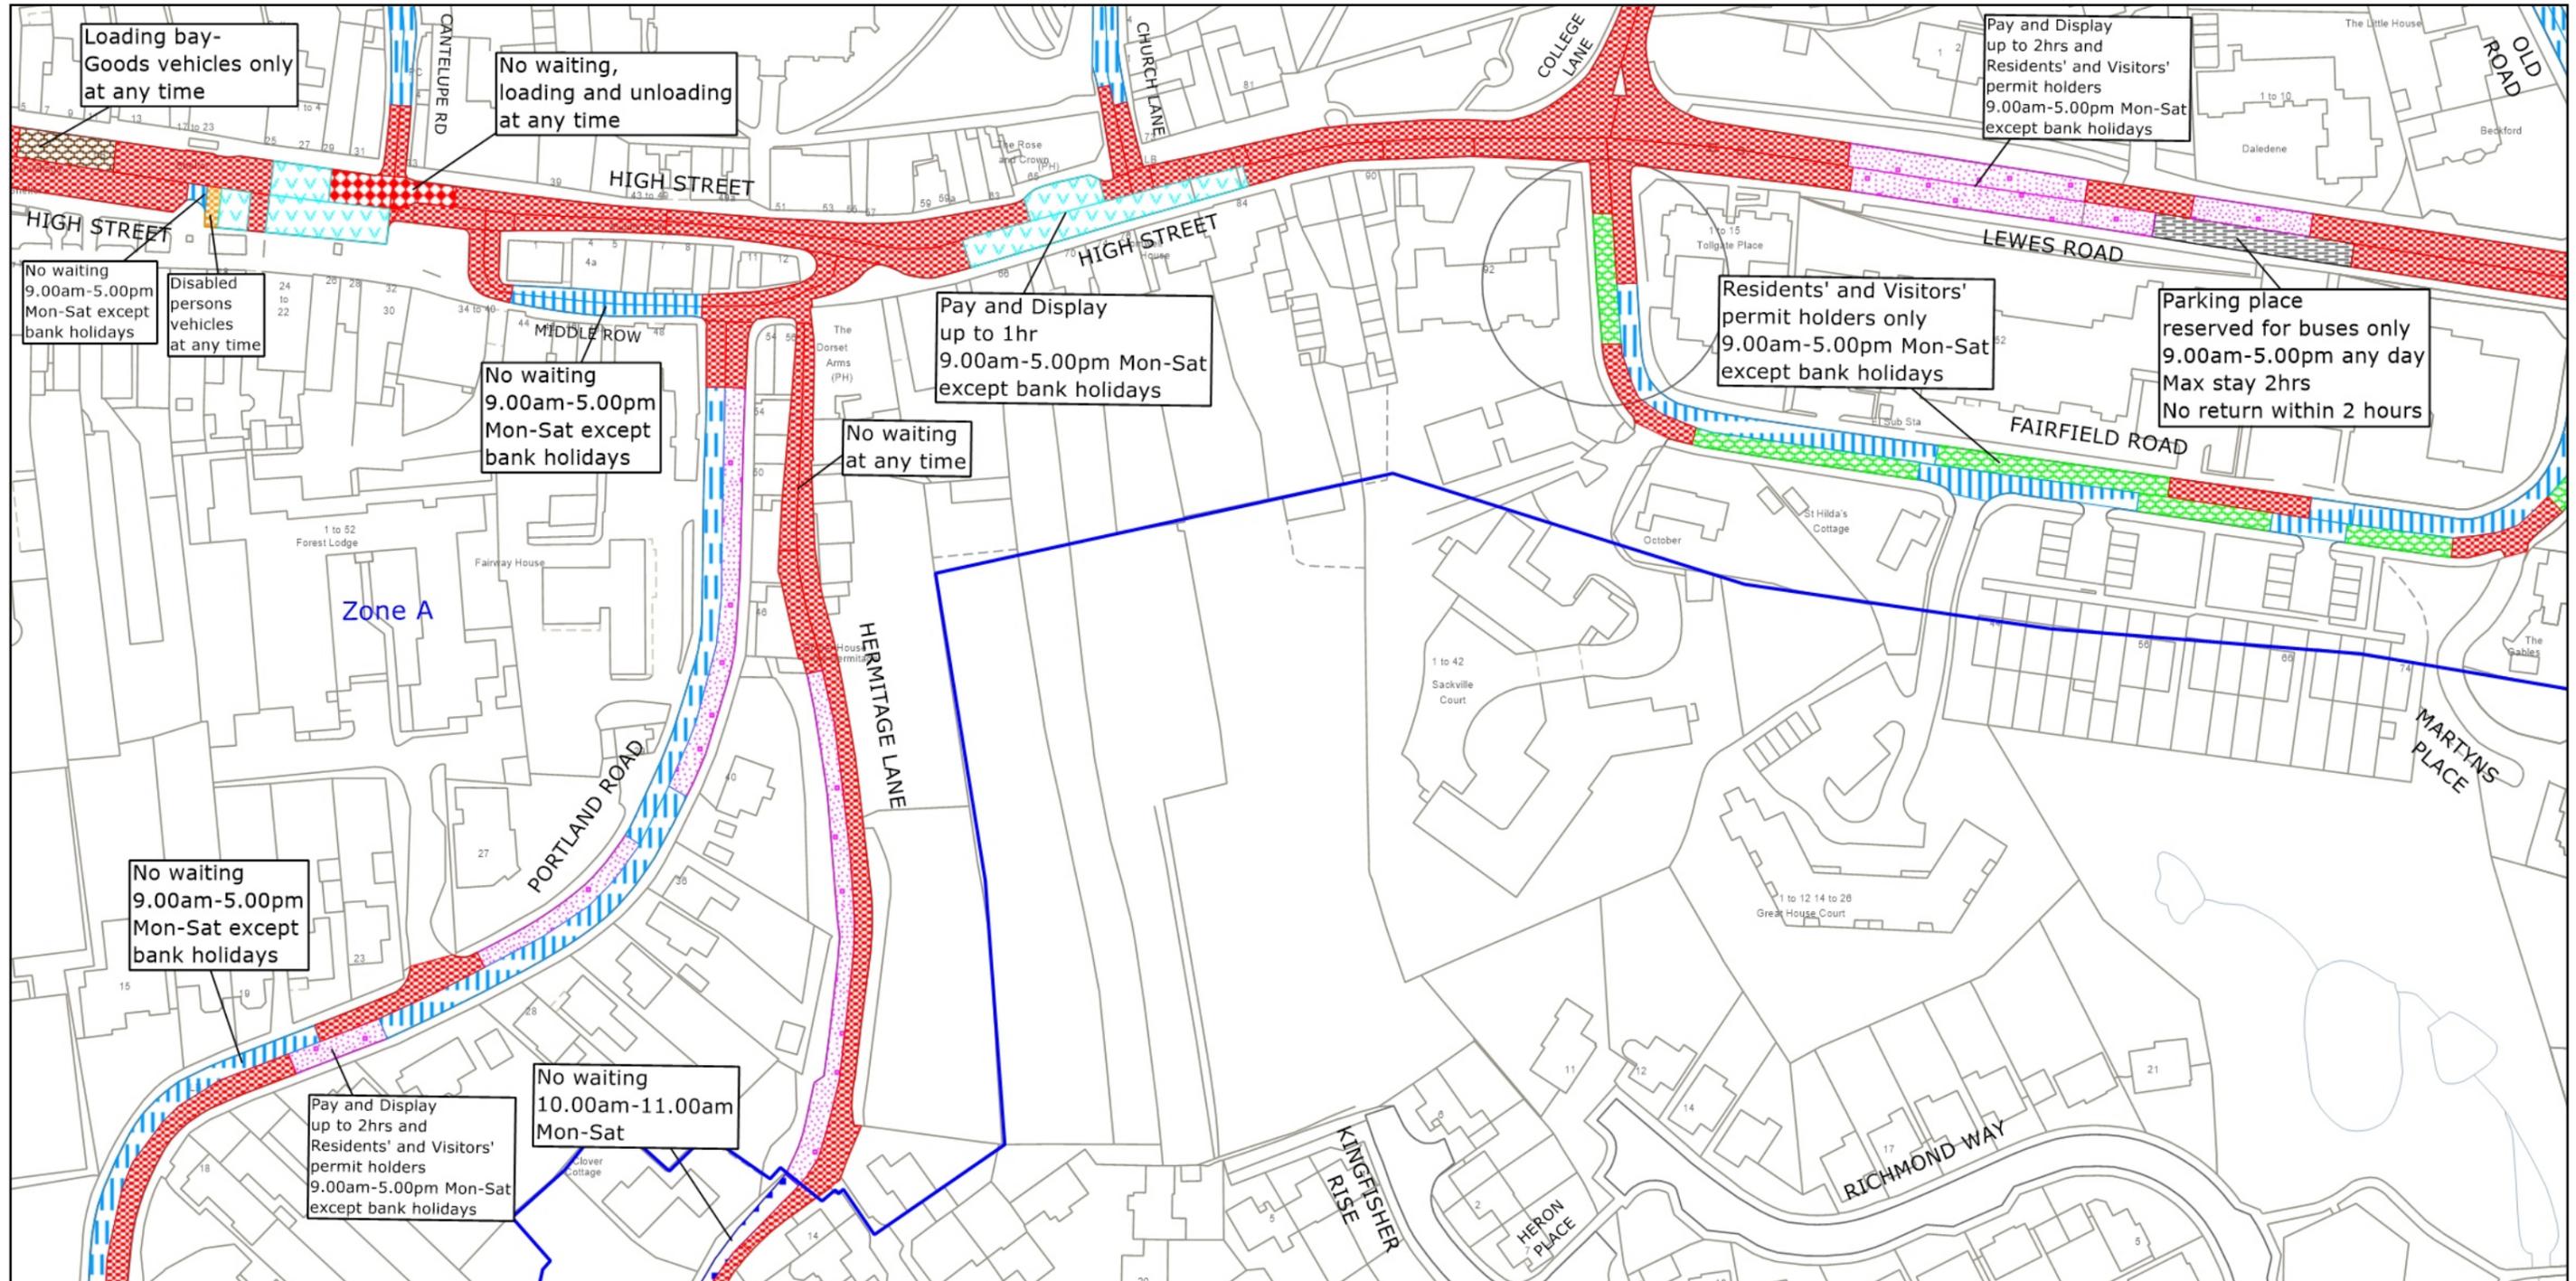

West Sussex County Council
 Highways & Transport
 The Grange
 Tower Street
 Chichester
 West Sussex
 PO19 1RH

MID SUSSEX DISTRICT: EAST GRINSTEAD
 PROPOSED WAITING RESTRICTIONS (26.10.2023_CH)


© Crown copyright and database rights 2023 OS AC0000849983. You are permitted to use this data solely to enable you to respond to, or interact with, the organisation that provided you with the data. You are not permitted to copy, sub-license, distribute or sell any of this data to third parties in any form.

TILE REF NO:
TQ3937NEN

SHEET ISSUE NO 7_MDS8004
 SHEET ACTIVE FROM - DD.MM.YYYY



PAGE 1 OF 2: EXISTING RESTRICTIONS ONLY

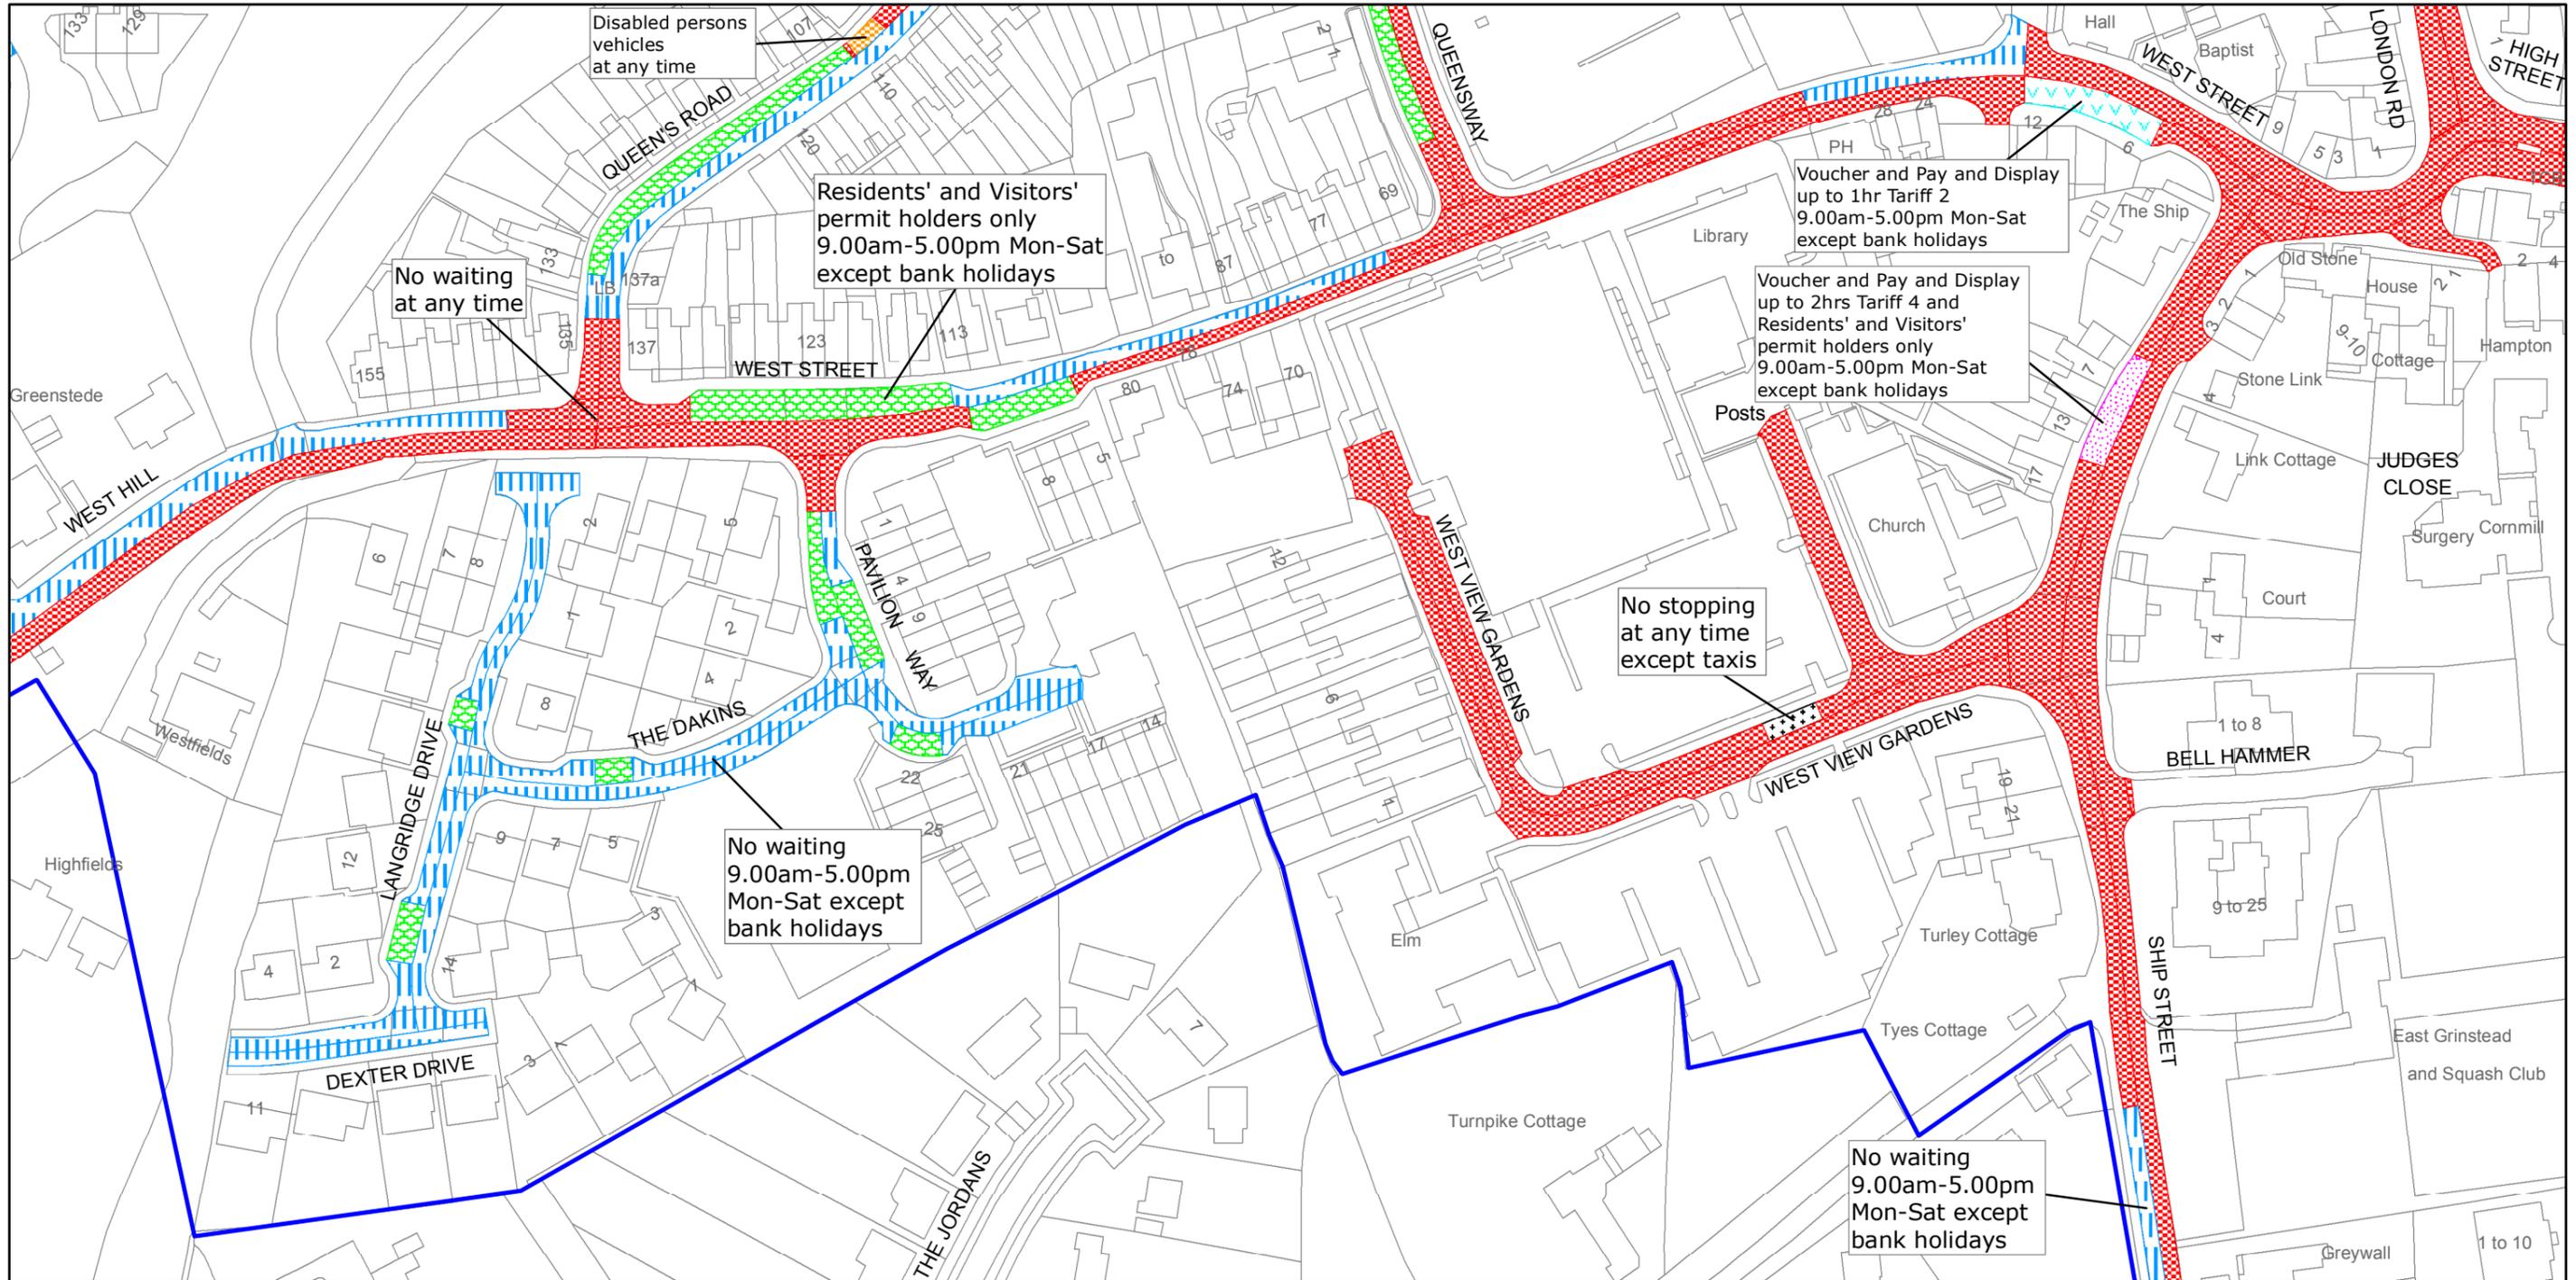

West Sussex County Council
 Infrastructure
 The Grange
 Tower Street
 Chichester
 West Sussex
 PO19 1RH

MID SUSSEX DISTRICT: EAST GRINSTEAD
 WAITING RESTRICTIONS

FILE REF NO:
 TQ3937NWN


SHEET ISSUE NO 4
 SHEET ACTIVE FROM - 02/09/2013



SCALE:
 1:1250
 at A3 size

Reproduced from or based upon 2009 Ordnance Survey mapping with permission of the Controller of HMSO (c) Crown Copyright reserved.
 Unauthorised reproduction infringes Crown copyright and may lead to prosecution or civil proceedings West Sussex County Council Licence No. 100023447

PAGE 2 OF 2: PROPOSED CHANGES TO RESTRICTIONS (CIRCLED)

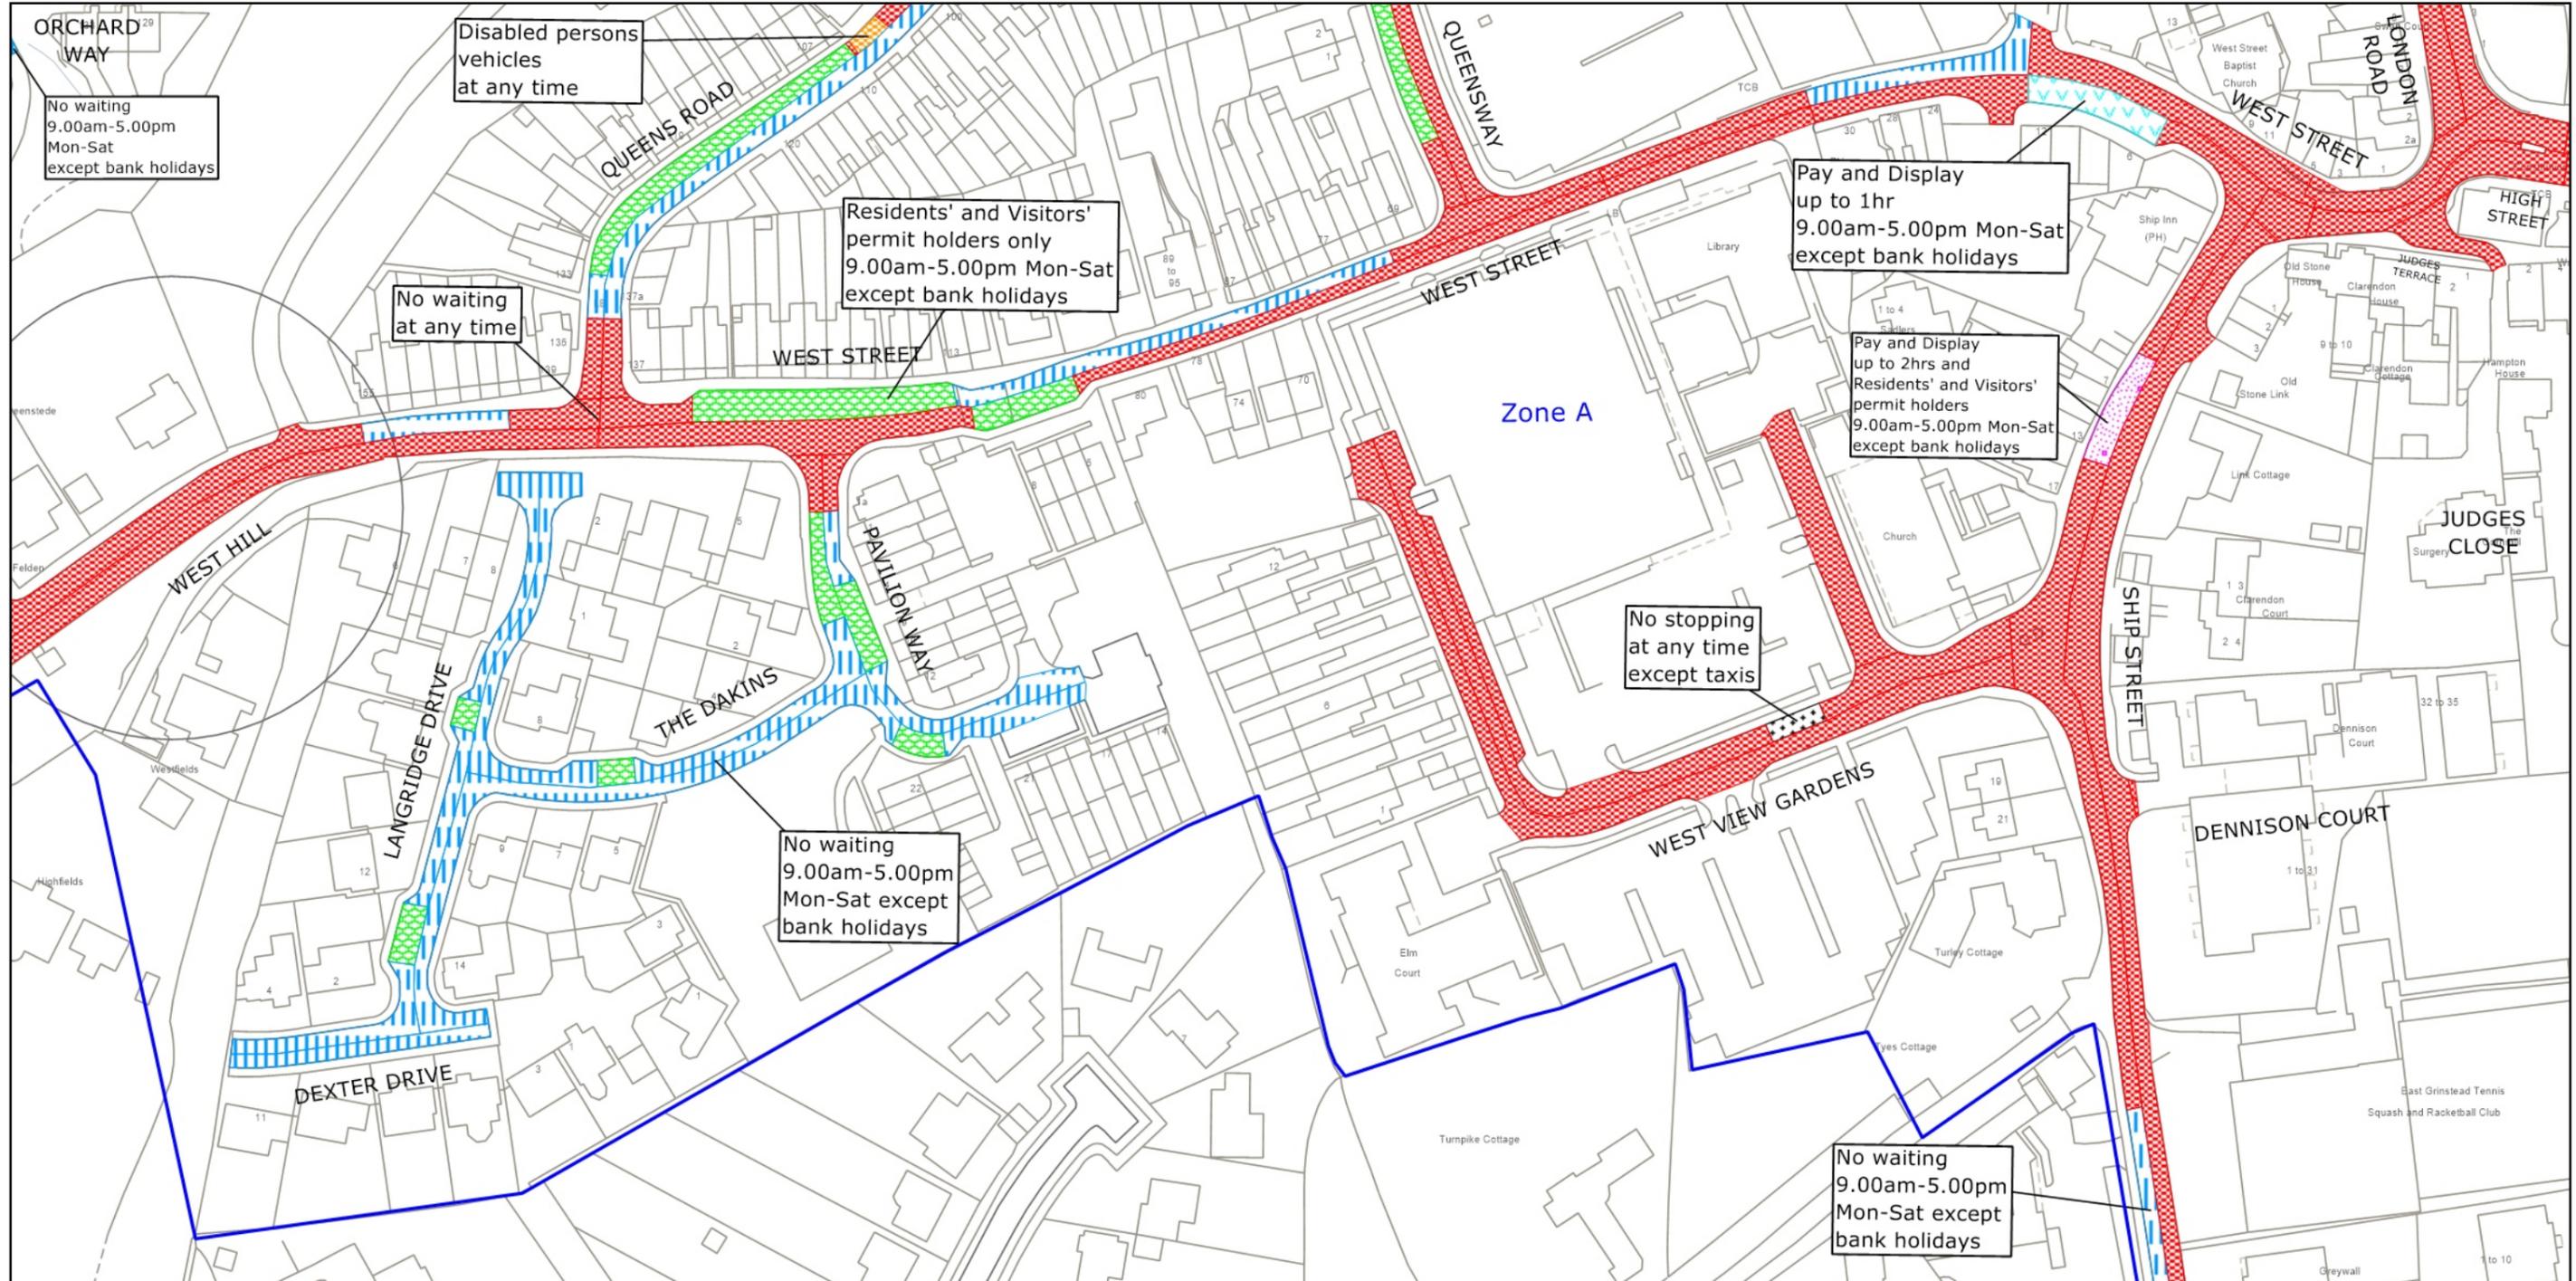

West Sussex County Council
 Highways & Transport
 The Grange
 Tower Street
 Chichester
 West Sussex
 PO19 1RH


MID SUSSEX DISTRICT: EAST GRINSTEAD
 PROPOSED WAITING RESTRICTIONS (16.08.2023)

Reproduced from or based upon 2023 Ordnance Survey mapping with permission of the Controller of HMSO (c) Crown Copyright reserved. Unauthorised reproduction infringes Crown copyright and may lead to prosecution or civil proceedings West Sussex County Council Licence No. AC0000849983

**TILE REF NO:
 TQ3937NWN**

SHEET ISSUE NO 5_MDS8004
 SHEET ACTIVE FROM - DD.MM.YYYY



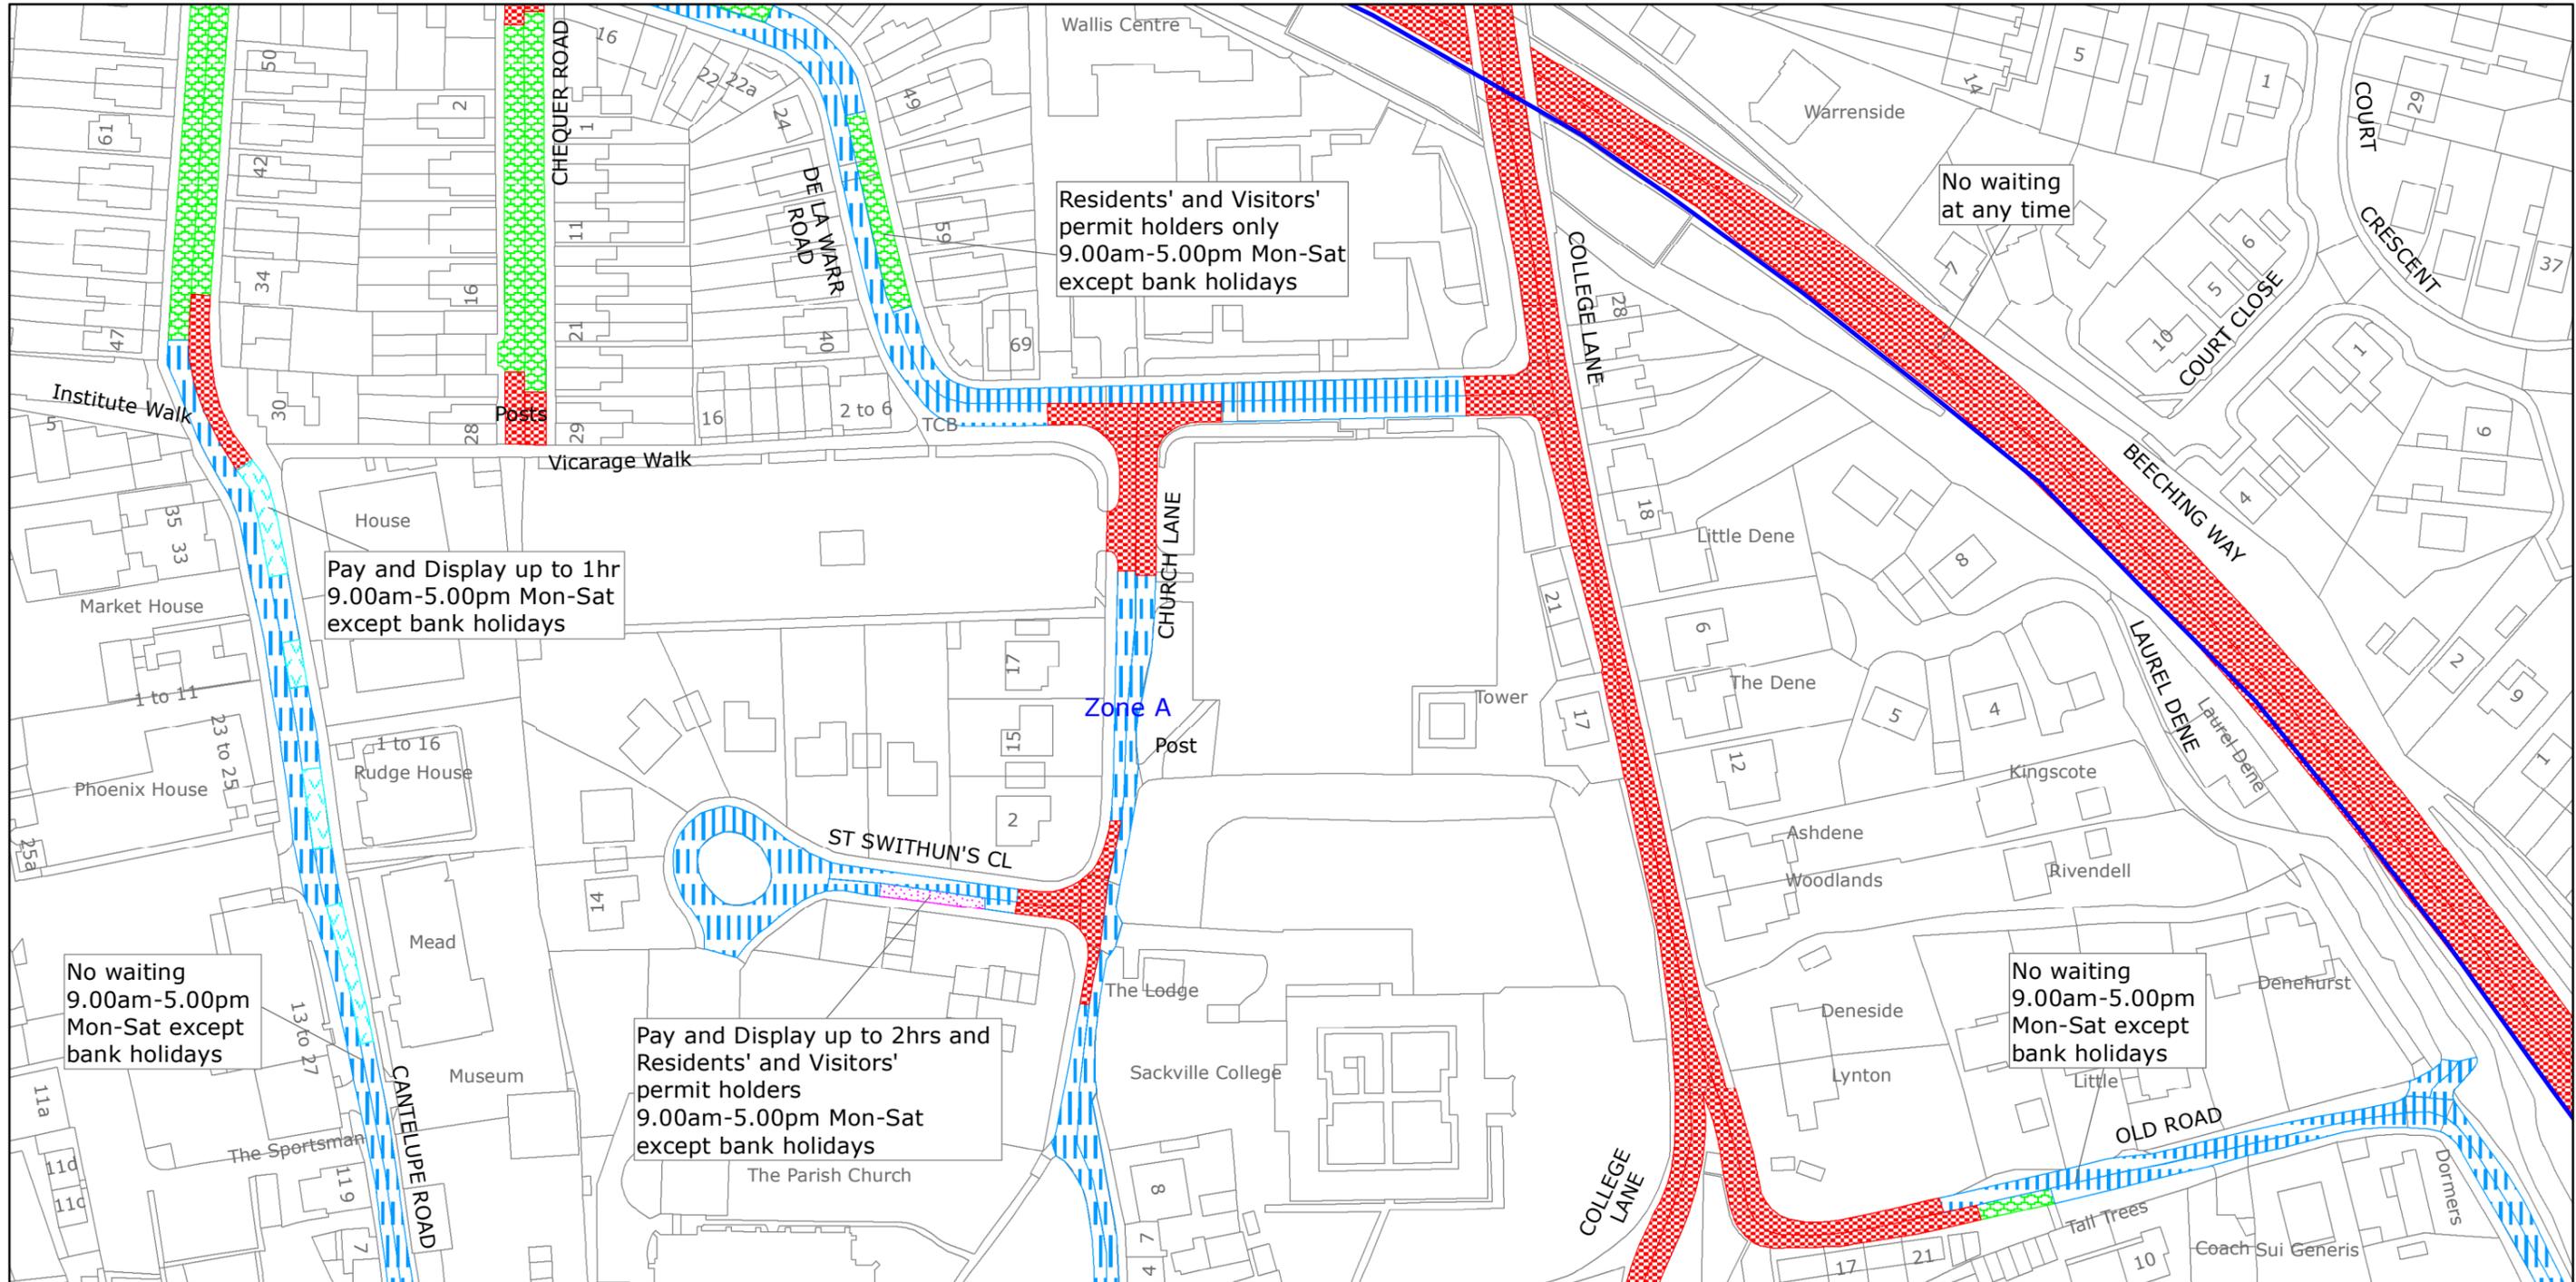

Residents' and Visitors' permit holders only
9.00am-5.00pm Mon-Sat
except bank holidays

Pay and Display up to 1hr
9.00am-5.00pm Mon-Sat
except bank holidays

No waiting
9.00am-5.00pm
Mon-Sat except
bank holidays

Pay and Display up to 2hrs and
Residents' and Visitors'
permit holders
9.00am-5.00pm Mon-Sat
except bank holidays

No waiting
at any time

No waiting
9.00am-5.00pm
Mon-Sat except
bank holidays



West Sussex County Council
Highways & Transport
The Grange
Tower Street
Chichester
West Sussex
PO19 1RH

MID SUSSEX DISTRICT: EAST GRINSTEAD
WAITING RESTRICTIONS


TILE REF NO:
TQ3938SES

SHEET ISSUE NO 6
SHEET ACTIVE FROM - 25/05/2020



SCALE:
1:1250
at A3 size

PAGE 2 OF 2: PROPOSED CHANGES TO RESTRICTIONS (CIRCLED)

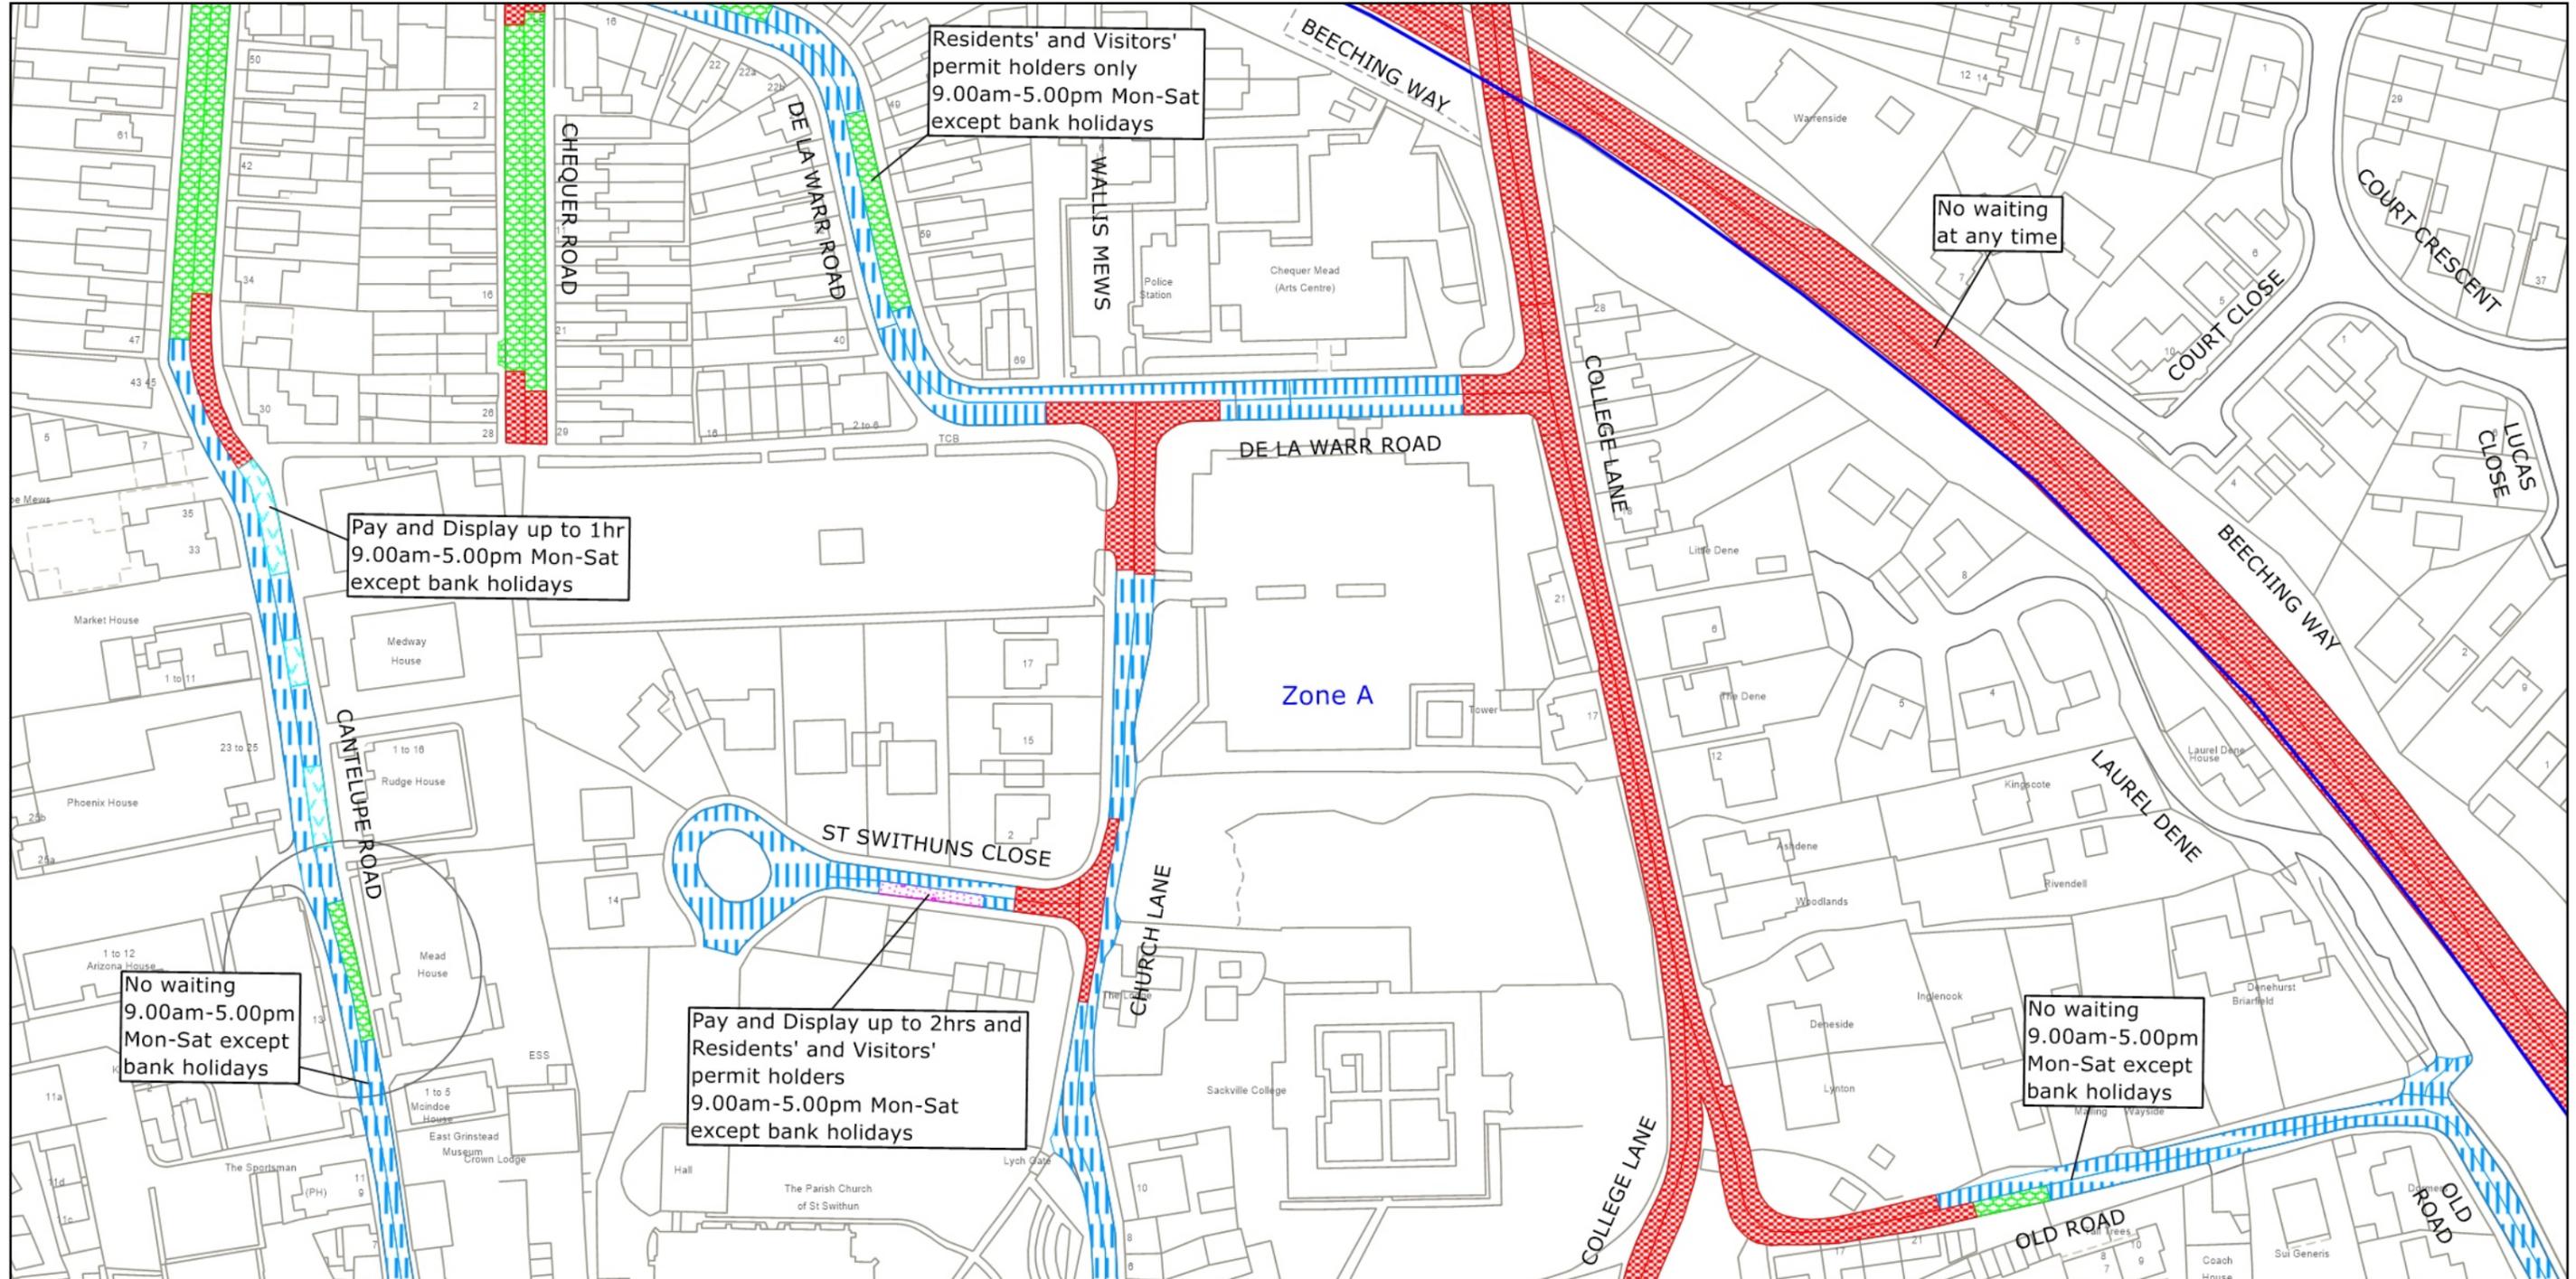


West Sussex County Council
Highways & Transport
The Grange
Tower Street
Chichester
West Sussex
PO19 1RH

MID SUSSEX DISTRICT: EAST GRINSTEAD
PROPOSED WAITING RESTRICTIONS (19.02.2024)


© Crown copyright and database rights 2023 OS AC0000849983. You are permitted to use this data solely to enable you to respond to, or interact with, the organisation that provided you with the data. You are not permitted to copy, sub-license, distribute or sell any of this data to third parties in any form.

TILE REF NO:
TQ3938SES

SHEET ISSUE NO 7a_MDS8004
SHEET ACTIVE FROM - DD.MM.YYYY

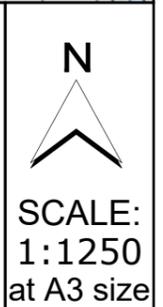

PAGE 1 OF 2: EXISTING RESTRICTIONS ONLY

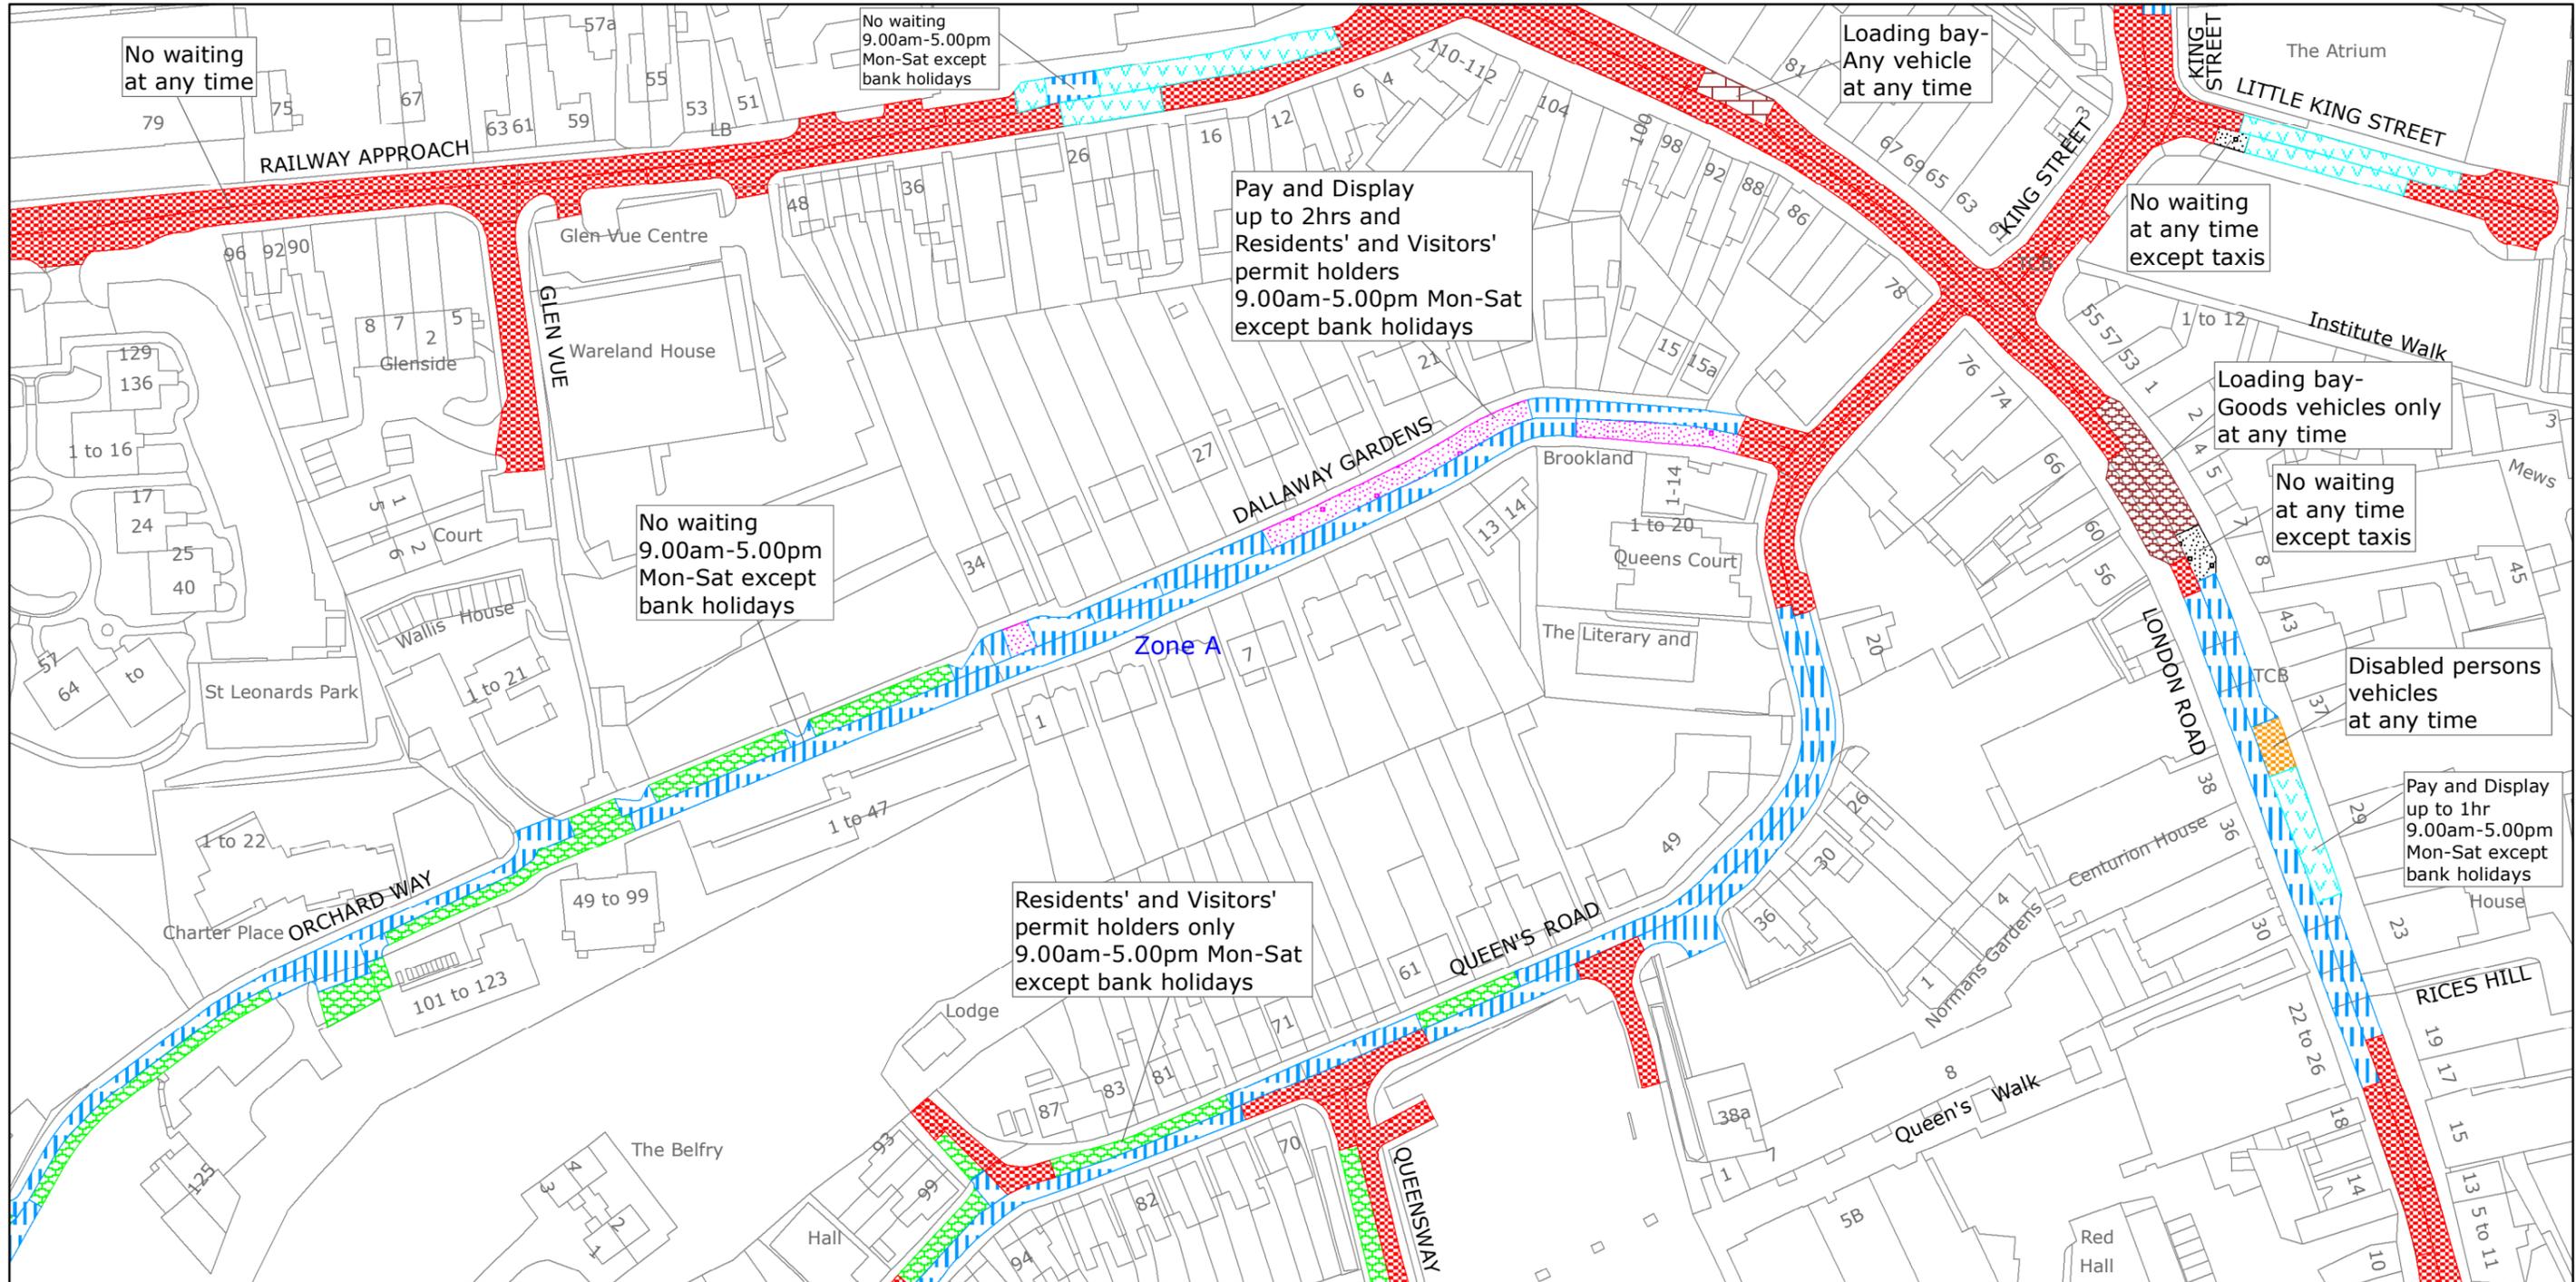

West Sussex County Council
 Highways & Transport
 The Grange
 Tower Street
 Chichester
 West Sussex
 PO19 1RH

MID SUSSEX DISTRICT: EAST GRINSTEAD
 WAITING RESTRICTIONS

Reproduced from or based upon 2020 Ordnance Survey mapping with permission of the Controller of HMSO (c) Crown Copyright reserved.
 Unauthorised reproduction infringes Crown copyright and may lead to prosecution or civil proceedings West Sussex County Council Licence No. 100018485

TILE REF NO:
 TQ3938SWS

SHEET ISSUE NO 7
 SHEET ACTIVE FROM - 25/05/2020



SCALE:
 1:1250
 at A3 size

