

**TRAFFIC REGULATION ORDER (TRO) CONSULTATION**

**CHI8010RC – Swanfield Drive, Chichester**

**16/5/24 – 7/6/24**

**Contents**

Notice	Page 2
Statement of Reasons	Page 3
Draft Order	Page 4
Plan "c_chichestersu8605sen" - existing restrictions	Page 5
Plan "c_chichestersu8605sen" - proposals	Page 6

**WEST SUSSEX COUNTY COUNCIL**  
**((CHICHESTER DISTRICT) (PARKING PLACES & TRAFFIC REGULATION)**  
**(CONSOLIDATION) ORDER 2010)**  
**(SWANFIELD DRIVE AMENDMENT) ORDER 202\***

**NOTICE** is hereby given that in exercise of their powers under the Road Traffic Regulation Act 1984, West Sussex County Council, propose to make a permanent Order the effect of which will be to relocate the bus stop clearway on the north side of Swanfield Drive 8.3 metres south-west of its current position.

Full details of the proposals in this Notice can be viewed on our website [www.westsussex.gov.uk/tro](http://www.westsussex.gov.uk/tro). The website includes a response form for comments or objections.

Paper copies of documents will not be available to view in council offices or libraries. People without access to a computer who wish to view details of the scheme should telephone the West Sussex County Council Contact Centre on 01243 642105 to receive the documents by post.

Any objections or comments about the proposal must be received by 7 June 2024. These may be sent via the response form on the website, in writing to: TRO Team, West Sussex County Council, The Grange, Tower Street, Chichester, PO19 1RH; or by e-mail to: [tro.consultation@westsussex.gov.uk](mailto:tro.consultation@westsussex.gov.uk). All correspondence should be addressed to the undersigned, quoting reference no. TRO/CHI8010/RC. Only correspondence including a full name and address will be considered.

Dated this 16 May 2024  
Director of Law & Assurance  
County Hall  
Chichester

**WEST SUSSEX COUNTY COUNCIL**  
**((CHICHESTER DISTRICT) (PARKING PLACES & TRAFFIC REGULATION)**  
**(CONSOLIDATION) ORDER 2010)**  
**(SWANFIELD DRIVE AMENDMENT) ORDER 202\***

**STATEMENT OF REASONS FOR PROPOSING TO MAKE THE ORDER**

The County Council in exercise of their powers under the Road Traffic Regulation Act 1984, propose to make a permanent Order the effect of which will be to relocate the bus stop clearway on the north side of Swanfield Drive 8.3 metres south-west of its current position.

As part of the County Councils approach to bus service provision, highways infrastructure improvements are proposed to improve access to buses for passengers and to facilitate better bus movements on the highway. This site is included in the improvements programme.

It is proposed to introduce an uncontrolled crossing facility to support passenger movements across the highway. To accommodate this facility the existing bus stop cage is to be moved south-west. To ensure buses can manoeuvre in and out of the clearway a prohibition of waiting restriction will be retained either side.

The Order is proposed to avoid danger to persons or other traffic using the roads or for preventing the likelihood of any such danger arising and to facilitate the passage on the road of any class of traffic (including pedestrians).

Plan Nos. SU8605SEN show the length of road that is the subject of the proposed Order

Director of Law & Assurance  
County Hall  
Chichester  
April 2024

**WEST SUSSEX COUNTY COUNCIL**  
**((CHICHESTER DISTRICT) (PARKING PLACES & TRAFFIC REGULATION)**  
**(CONSOLIDATION) ORDER 2010)**  
**(SWANFIELD DRIVE AMENDMENT) ORDER 202\***

West Sussex County Council in exercise of their powers under Sections 1 (1) 2 (1) and (2), 4 (2), 45, 46, 49 and 53 and Part IV of Schedule 9 of the Road Traffic Regulation Act 1984 "the Act" as amended and of all other enabling powers and after consultation with the chief officer of police in accordance with Part III of Schedule 9 to the Act hereby make the following Order:-

1. This Order shall come into operation on the X day of X 2024 and may be cited as "West Sussex County Council ((Chichester District) (Parking Places and Traffic Regulation) (Consolidation) Order 2010) (Swanfield Drive Amendment) Order 202\*."
2. The "West Sussex County Council (Chichester District) (Parking Places and Traffic Regulation) (Consolidation) Order 2010" is hereby amended by the deletion from it of the plan in the First Schedule to this Order and the substitution of the plan attached in the Second Schedule to this Order.

**FIRST SCHEDULE**  
**Plan to be deleted**

SU8605SEN (Sheet Issue No. 7)

**SECOND SCHEDULE**  
**Plan to be substituted**  
**(As attached)**


SU8605SEN (Sheet Issue No. 8)

**For and on behalf of WEST SUSSEX COUNTY COUNCIL**

***Authorised Signatory:***

***NAME:***

***DATE MADE:***

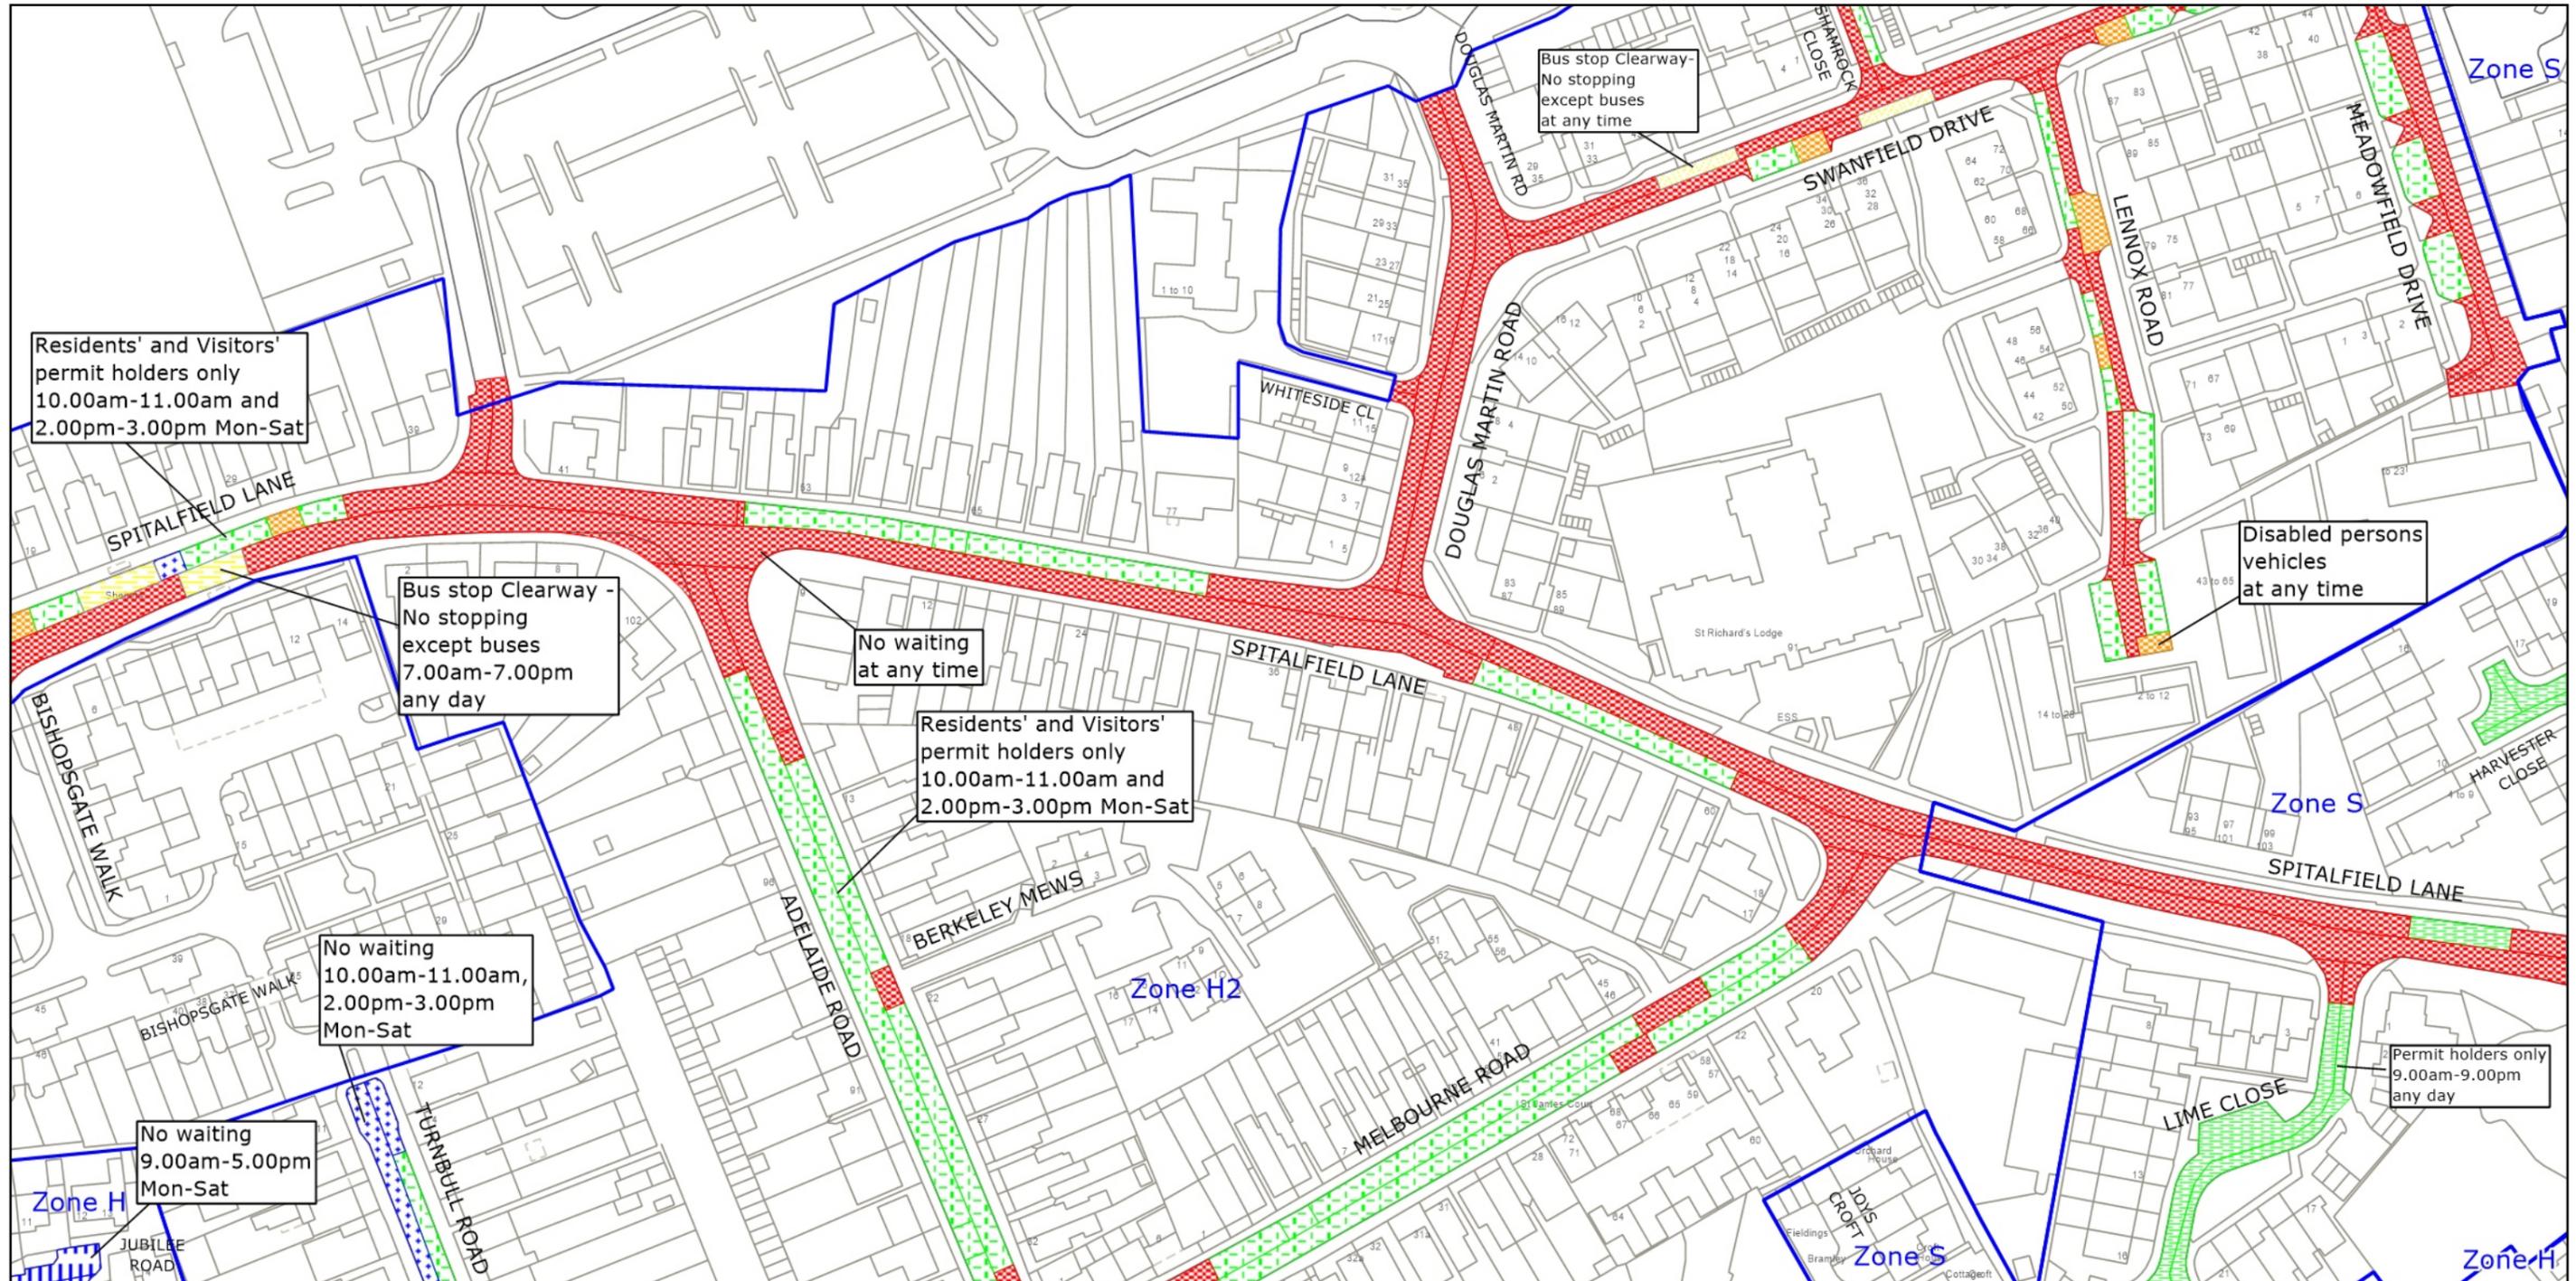

West Sussex County Council  
 Highways & Transport  
 The Grange  
 Tower Street  
 Chichester  
 West Sussex  
 PO19 1RH


CHICHESTER DISTRICT: CHICHESTER  
 WAITING RESTRICTIONS

TILE REF NO:  
 SU8605SEN  
 SHEET ISSUE NO 7  
 SHEET ACTIVE FROM - 23.10.2023



© Crown copyright and database rights 2023 OS AC0000849983. You are permitted to use this data solely to enable you to respond to, or interact with, the organisation that provided you with the data. You are not permitted to copy, sub-license, distribute or sell any of this data to third parties in any form.

PAGE 2 OF 2: PROPOSED CHANGES TO RESTRICTIONS (CIRCLED)

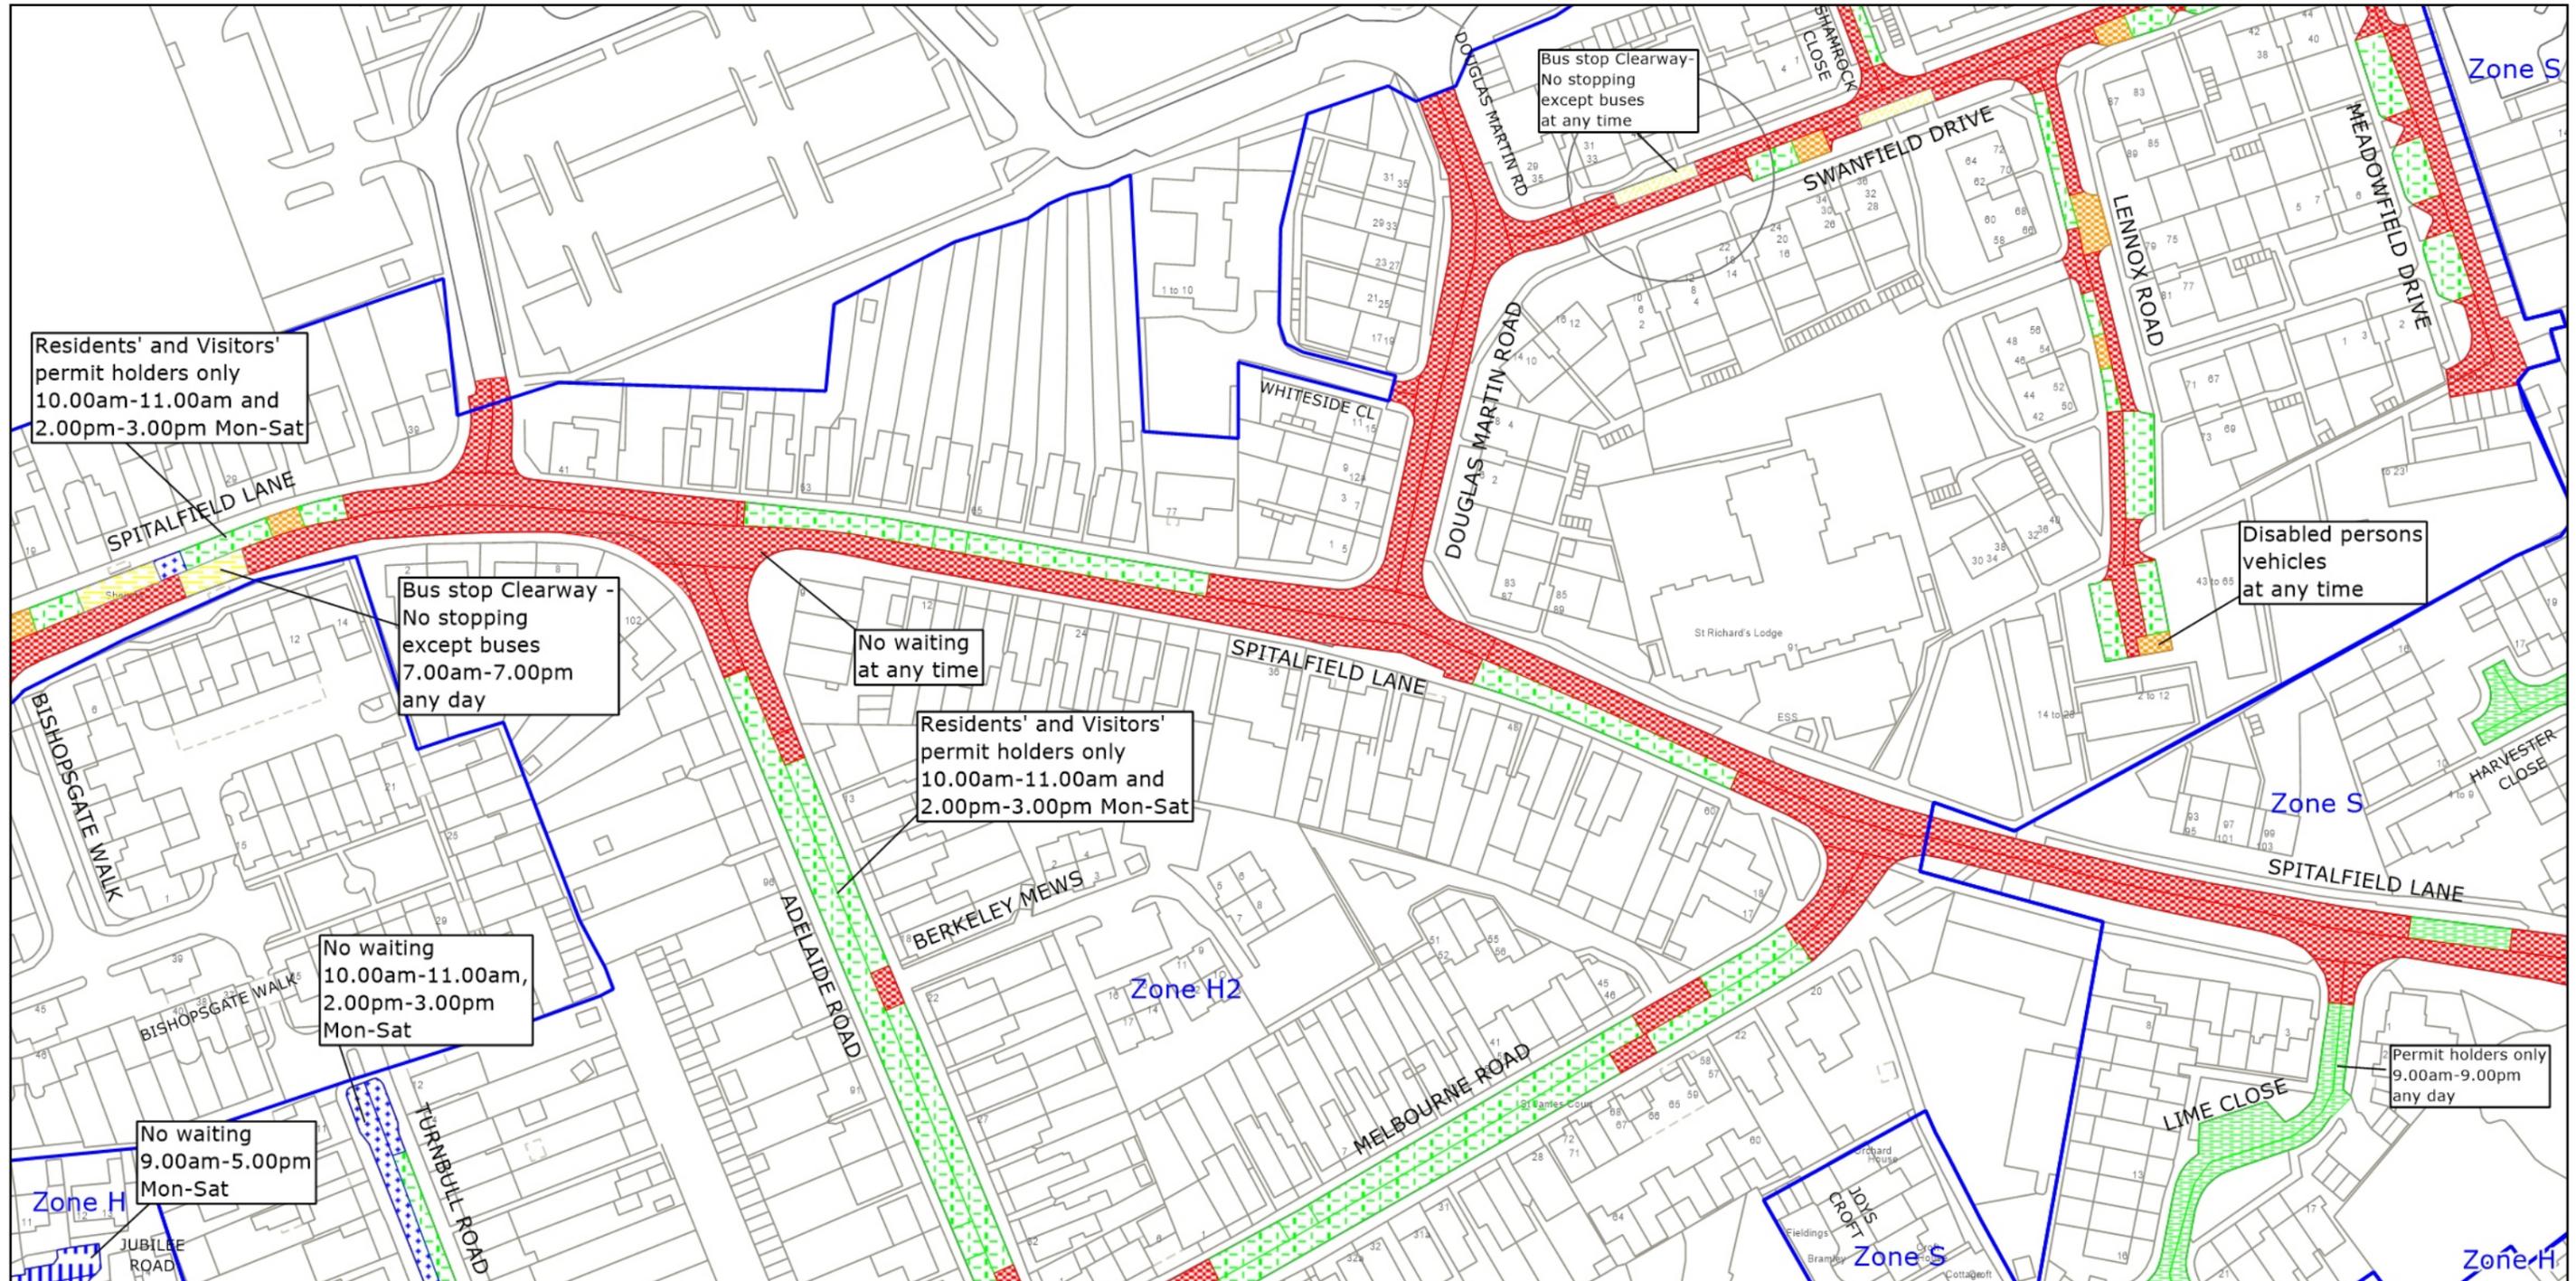


West Sussex County Council  
Highways & Transport  
The Grange  
Tower Street  
Chichester  
West Sussex  
PO19 1RH

CHICHESTER DISTRICT: CHICHESTER  
PROPOSED WAITING RESTRICTIONS (04.03.2024)

© Crown copyright and database rights 2023 OS AC0000849983. You are permitted to use this data solely to enable you to respond to, or interact with, the organisation that provided you with the data. You are not permitted to copy, sub-license, distribute or sell any of this data to third parties in any form.

**TILE REF NO:**  
**SU8605SEN**

SHEET ISSUE NO 8a\_CHI8010  
SHEET ACTIVE FROM - DD.MM.YYYY

N



SCALE:  
1:1250  
at A3 size