

TRAFFIC REGULATION ORDER (TRO) CONSULTATION

ARN8009MM – Yapton: North End Road

16/5/24 – 6/6/24

Contents

Notice	Page 2
Statement of Reasons	Page 3
Draft Order	Page 4
Plan "c_arunsu9703nen" - existing restrictions	Page 6
Plan "c_arunsu9703nen" - proposals	Page 7
Plan "c_arunsu9703nes_2" - existing restrictions	Page 8
Plan "c_arunsu9703nes_2" - proposals	Page 9
Plan "c_arunsu9703sen" - existing restrictions	Page 10
Plan "c_arunsu9703sen" - proposals	Page 11

West Sussex County Council
((Arun District) (Parking Places & Traffic Regulation) (Consolidation) Order
2010)

(Yapton: North End Road Amendment) Order 2024

NOTICE is hereby given that West Sussex County Council proposes to make a permanent Traffic regulation Order under the provisions of the Road Traffic Regulation Act 1984, the effect of which will be to prohibit waiting at any time (introduce double yellow lines) on various lengths of North End Road in Yapton, between its junction with Pear Tree Close and Yew Tree Nursing Home.

Full details of the proposals in this notice can be viewed on the Traffic Regulation Order page of the [West Sussex County Council website](#). The website includes a response form for any comments or objections.

People without access to a computer who wish to view details of the scheme should telephone the West Sussex County Council Contact Centre on 01243 642105 to receive the documents by post.

Any comments or objections about the proposal must be received before 6 June 2024. These may be submitted via the response form on the website mentioned above, by e-mail to tro.consultation@westsussex.gov.uk or in writing to TRO Team, West Sussex County Council, The Grange, Tower Street, Chichester, PO19 1RH. For legal reasons, only correspondence including a full name and address will be considered. Please quote reference ARN8009-MM in all correspondence.

Dated this 16th day of May 2024.
Director of Law & Assurance, County Hall, Chichester.

West Sussex County Council
((Arun District) (Parking Places & Traffic Regulation) (Consolidation) Order
2010)

(Yapton: North End Road Amendment) Order 2024

Statement of Reasons for Proposing to Make the Order

West Sussex County Council proposes to make a permanent Traffic Regulation Order that will prohibit waiting at any time introduce double yellow lines on various lengths of North End Road in Yapton, between its junction with Pear Tree Close and Yew Tree Nursing Home.

The proposed restrictions are part of a larger project to improve highway safety in the vicinity of Yapton CE Primary School. The project includes the installation of a shared pedestrian and cycle path, improvements to pedestrian crossing points, bus stops and reprofiling junctions. The proposed new parking restrictions are intended to improve visibility for pedestrians and traffic, improving safety for pedestrians travelling to and from school.

The new order is therefore proposed to avoid danger to persons or other traffic using the affected lengths of road.

The attached drawings, numbered SU9703NEN, SU9703NES and SU9703SEN show the lengths of roads affected by the proposed order. Please note that these drawings do not include proposed new bus stop clearways, which are not enacted by Order.

Director of Law & Assurance
29 April 2024
ARN8009-MM

WEST SUSSEX COUNTY COUNCIL
((ARUN DISTRICT) (PARKING PLACES & TRAFFIC REGULATION)
(CONSOLIDATION) ORDER 2010)

(YAPTON: NORTH END ROAD AMENDMENT) ORDER 2024

West Sussex County Council in exercise of their powers under Sections 1 (a) 2 (1) and (2), 4 (2), 45. 46. 49 and 53 and Part IV of Schedule 9 of the Road Traffic Regulation Act 1984 ("the Act") as amended and of all other enabling powers and after consultation with the Chief Officer of Police in accordance with Part III of Schedule 9 to the Act hereby make the following Order:-

1. The Order shall come into operation on the ***** day of ***** 2024 and may be cited as "West Sussex County Council ((Arun District) (Parking Places & Traffic Regulation) (Consolidation) Order 2010) (Yapton: North End Road Amendment) Order 2024".
2. The "West Sussex County Council ((Arun District) (Parking Places & Traffic Regulation) (Consolidation) Order 2010" is hereby amended by the replacement of the plans specified in the First Schedule to this Order, with the plans specified in the Second Schedule, attached hereto.
3. The "West Sussex County Council ((Arun District) (Parking Places & Traffic Regulation) (Consolidation) Order 2010" is hereby amended by the addition of the plans specified in the Third Schedule to this Order, attached hereto.

FIRST SCHEDULE
Plans to be Replaced

SU9703NES (Issue Number 4)
SU9703SEN (Issue Number 1)

SECOND SCHEDULE
Replacement Plans

SU9703NES (Issue Number 5)
SU9703SEN (Issue Number 2)

THIRD SCHEDULE
Plans to be added

SU9703NEN (Issue Number 1)

For and on behalf of WEST SUSSEX COUNTY COUNCIL

Authorised Signatory:

NAME:

DATE MADE:
ARN8009-MM



West Sussex County Council
Highways & Transport
The Grange
Tower Street
Chichester
West Sussex
PO19 1RH

ARUN DISTRICT: YAPTON
NO EXISTING WAITING RESTRICTIONS

TILE REF NO:
SU9703NEN
SHEET ISSUE NO
SHEET ACTIVE FROM -

N
SCALE:
1:1250
at A3 size

© Crown copyright and database rights 2024 OS AC0000849983. You are permitted to use this data solely to enable you to respond to, or interact with, the organisation that provided you with the data. You are not permitted to copy, sub-license, distribute or sell any of this data to third parties in any form.

PAGE 2 OF 2: PROPOSED CHANGES TO RESTRICTIONS (CIRCLED)



West Sussex County Council
Highways & Transport
The Grange
Tower Street
Chichester
West Sussex
PO19 1RH


ARUN DISTRICT: YAPTON
PROPOSED WAITING RESTRICTIONS (24.04.2024)

TILE REF NO:
SU9703NEN

SHEET ISSUE NO 1_ARN8009
SHEET ACTIVE FROM - DD.MM.YYYY

N
SCALE:
1:1250
at A3 size

© Crown copyright and database rights 2024 OS AC0000849983. You are permitted to use this data solely to enable you to respond to, or interact with, the organisation that provided you with the data. You are not permitted to copy, sub-license, distribute or sell any of this data to third parties in any form.

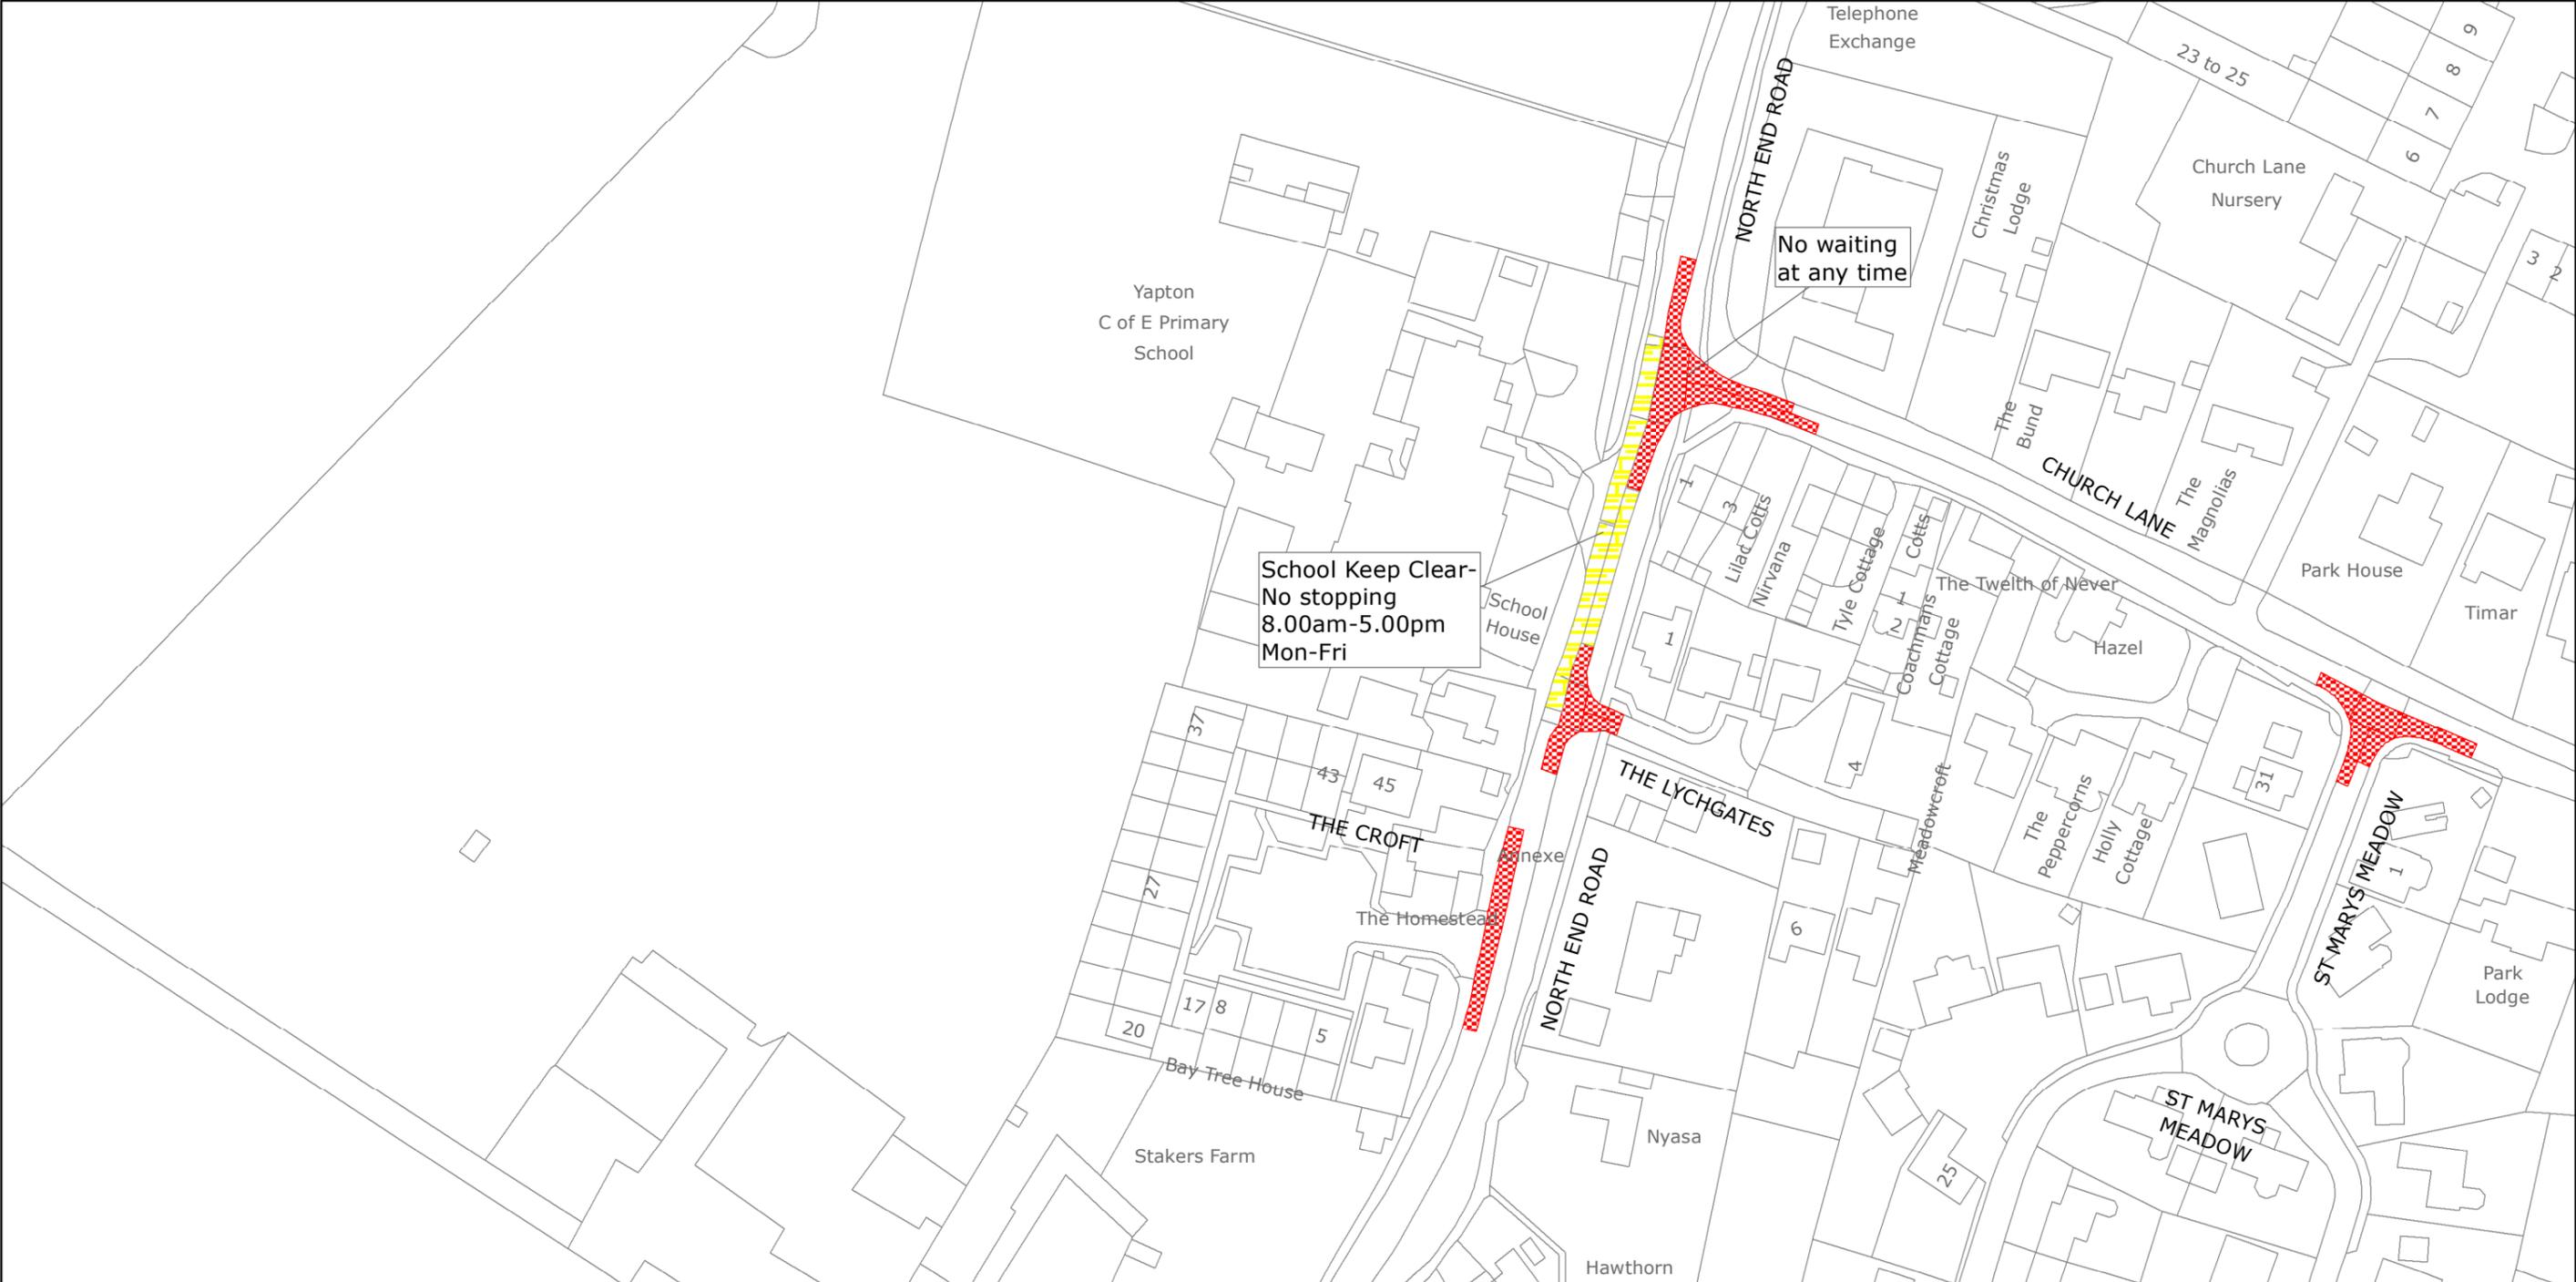

West Sussex County Council
 Highways & Transport
 The Grange
 Tower Street
 Chichester
 West Sussex
 PO19 1RH

ARUN DISTRICT: YAPTON
 WAITING RESTRICTIONS

Reproduced from or based upon 2022 Ordnance Survey mapping with permission of the Controller of HMSO (c) Crown Copyright reserved.
 Unauthorised reproduction infringes Crown copyright and may lead to prosecution or civil proceedings West Sussex County Council Licence No. 100018485


TILE REF NO:
 SU9703NES

SHEET ISSUE NO 4
 SHEET ACTIVE FROM - 21.03.2022

N

 SCALE:
 1:1250
 at A3 size

PAGE 2 OF 2: PROPOSED CHANGES TO RESTRICTIONS (CIRCLED)

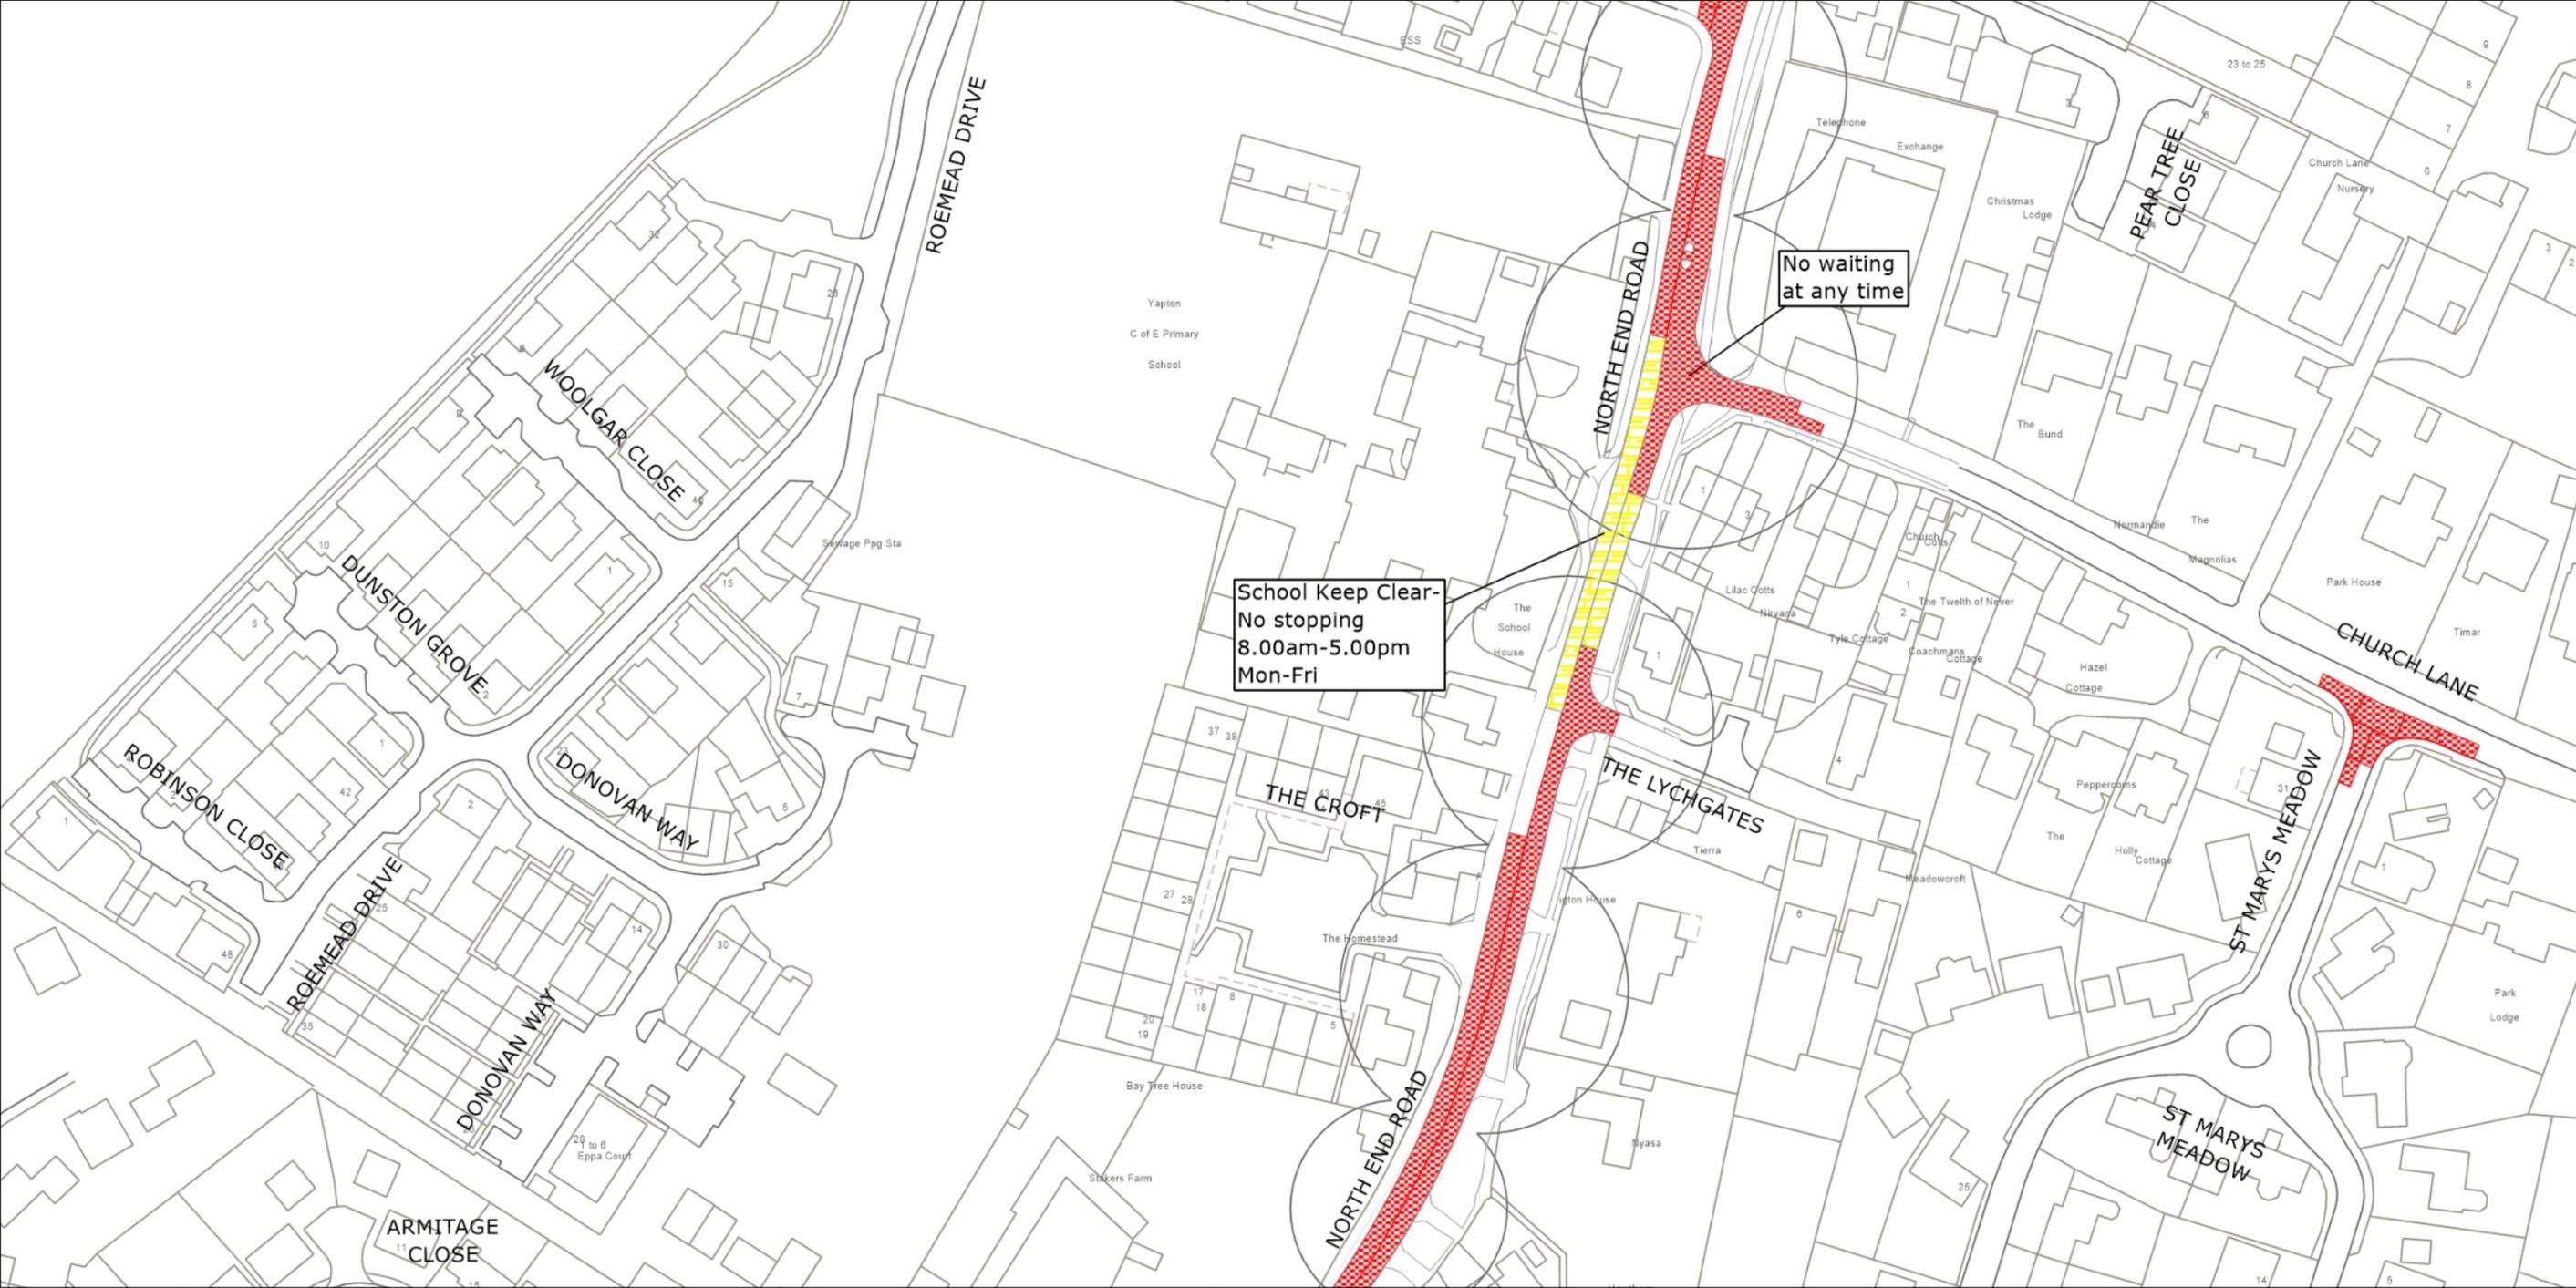


West Sussex County Council
 Highways & Transport
 The Grange
 Tower Street
 Chichester
 West Sussex
 PO19 1RH

ARUN DISTRICT: YAPTON
 PROPOSED WAITING RESTRICTIONS (01.05.2024)

TILE REF NO:
 SU9703NES
 SHEET ISSUE NO 5_ARN8009
 SHEET ACTIVE FROM - DD.MM.YYYY

N
 SCALE:
 1:1250
 at A3 size

© Crown copyright and database rights 2024 OS AC0000849983. You are permitted to use this data solely to enable you to respond to, or interact with, the organisation that provided you with the data. You are not permitted to copy, sub-license, distribute or sell any of this data to third parties in any form.

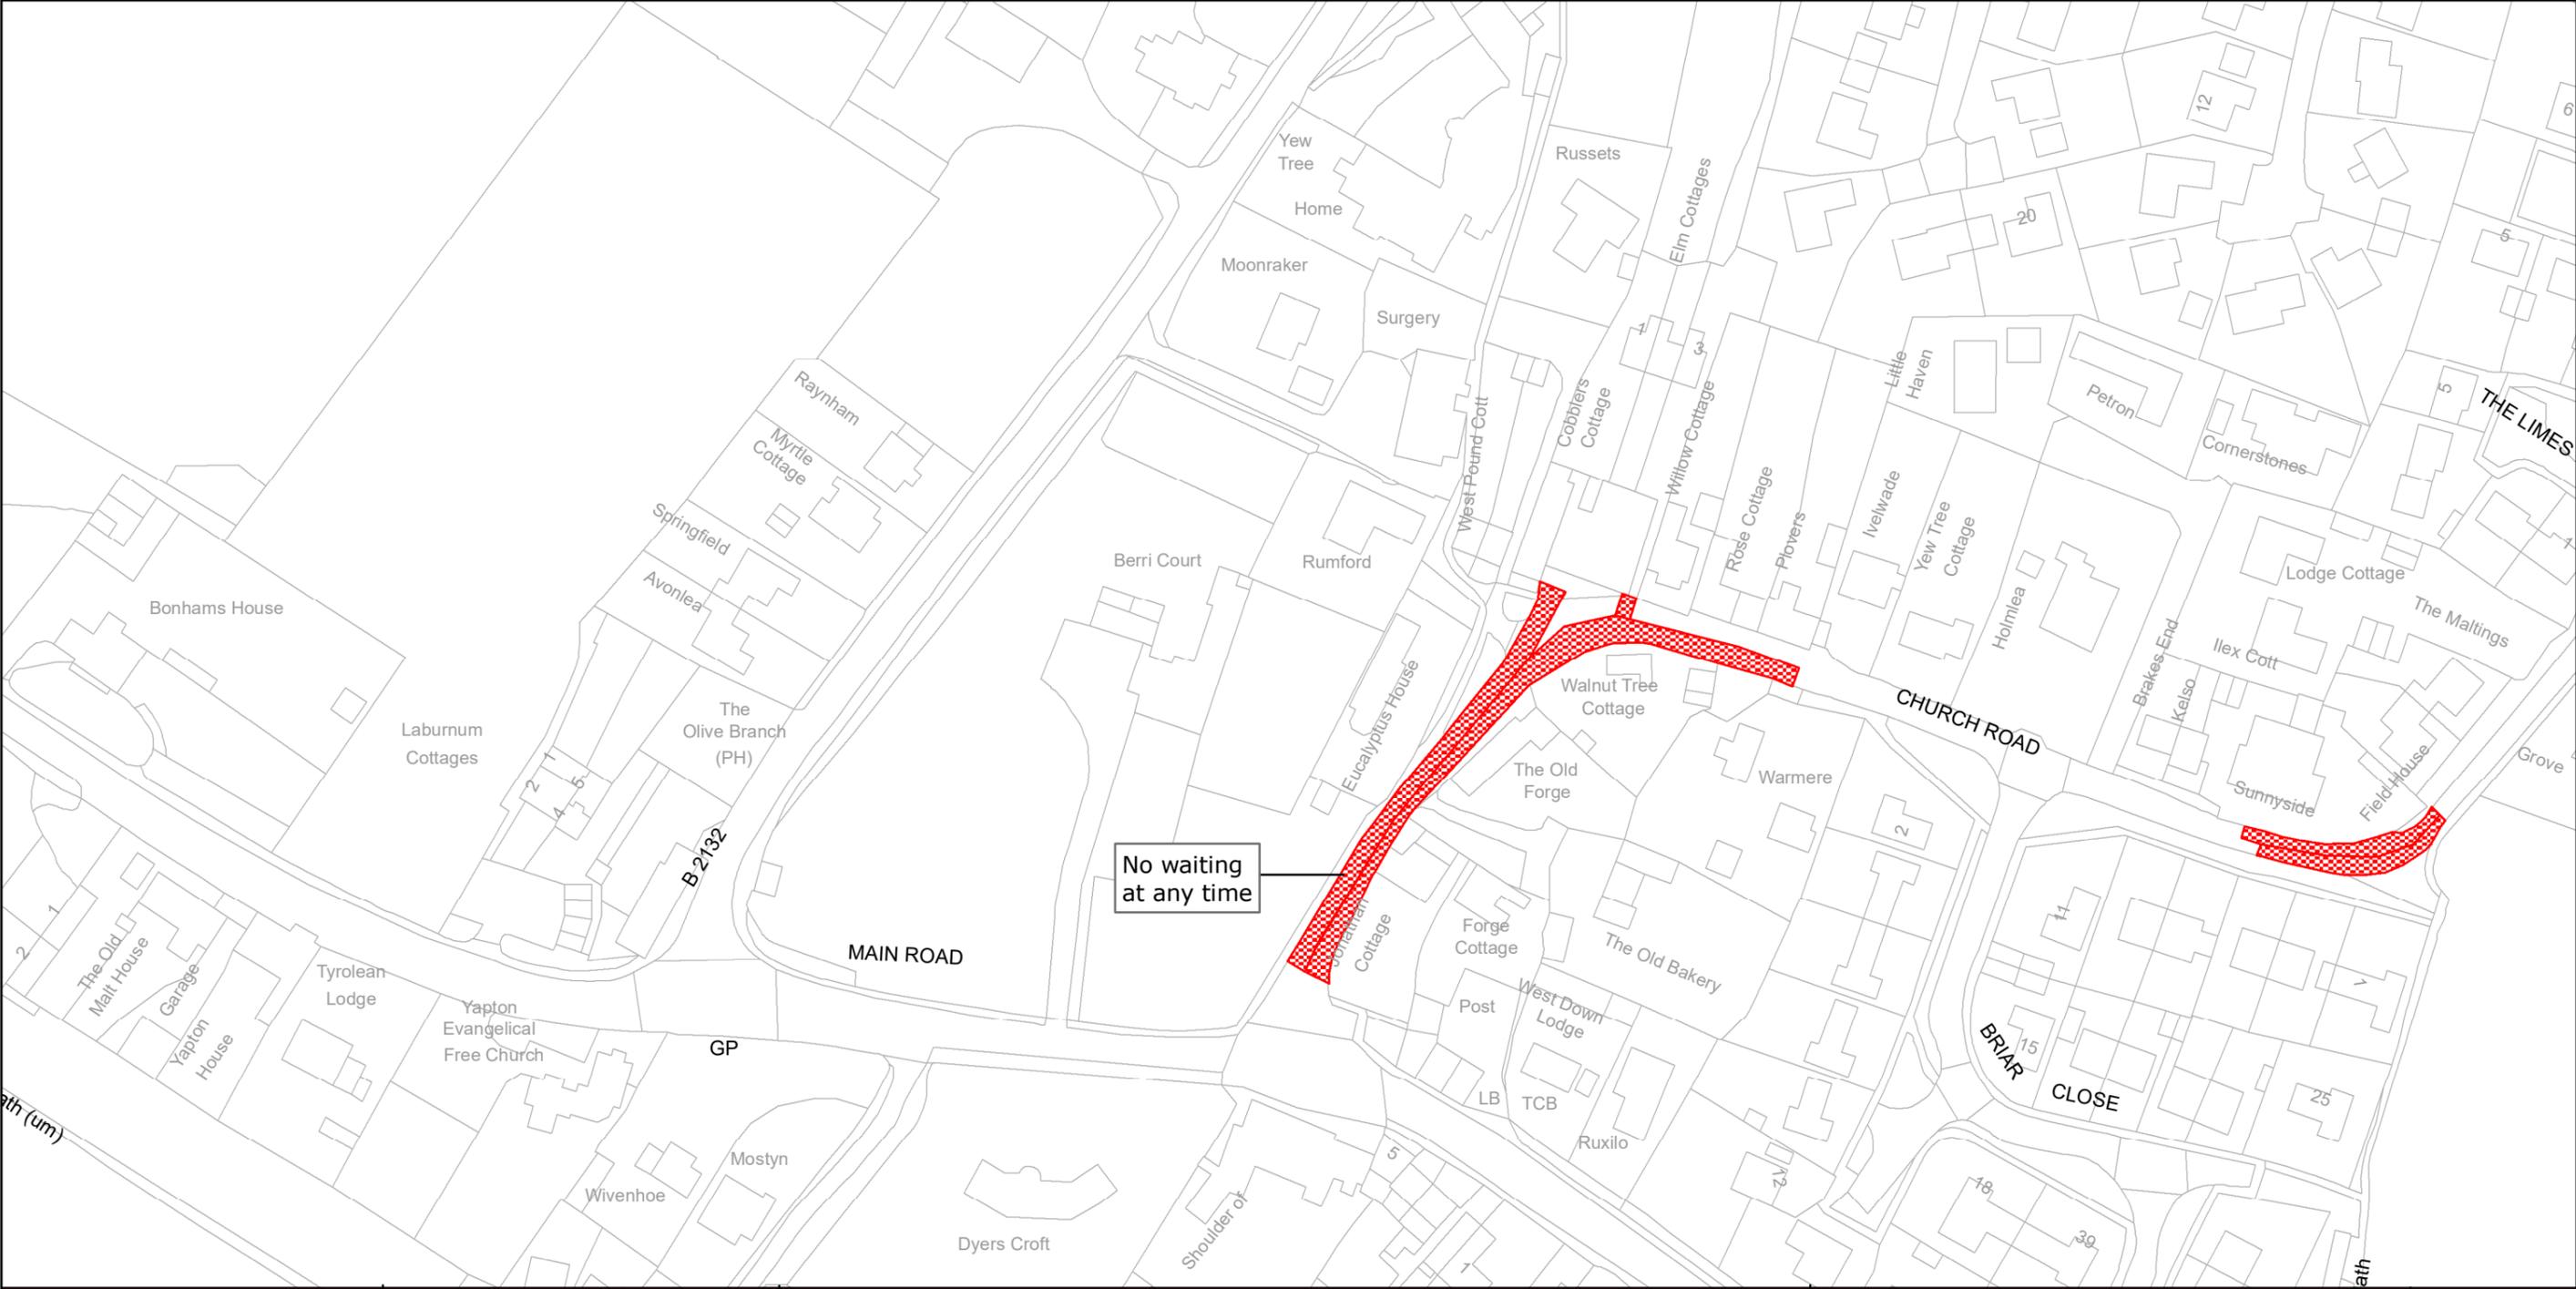

No waiting
at any time

ARUN DISTRICT: YAPTON
WAITING RESTRICTIONS



West Sussex County Council
Infrastructure
The Grange
Tower Street
Chichester
West Sussex
PO19 1RH

Reproduced from or based upon 2009 Ordnance Survey mapping with permission of the Controller of HMSO (c) Crown Copyright reserved.
Unauthorised reproduction infringes Crown copyright and may lead to prosecution or civil proceedings West Sussex County Council Licence No. 100023447


TILE REF NO:
SU9703SEN

SHEET ISSUE NO 1
SHEET ACTIVE FROM - 05/07/2010



SCALE:
1:1250
at A3 size

PAGE 2 OF 2: PROPOSED CHANGES TO RESTRICTIONS (CIRCLED)

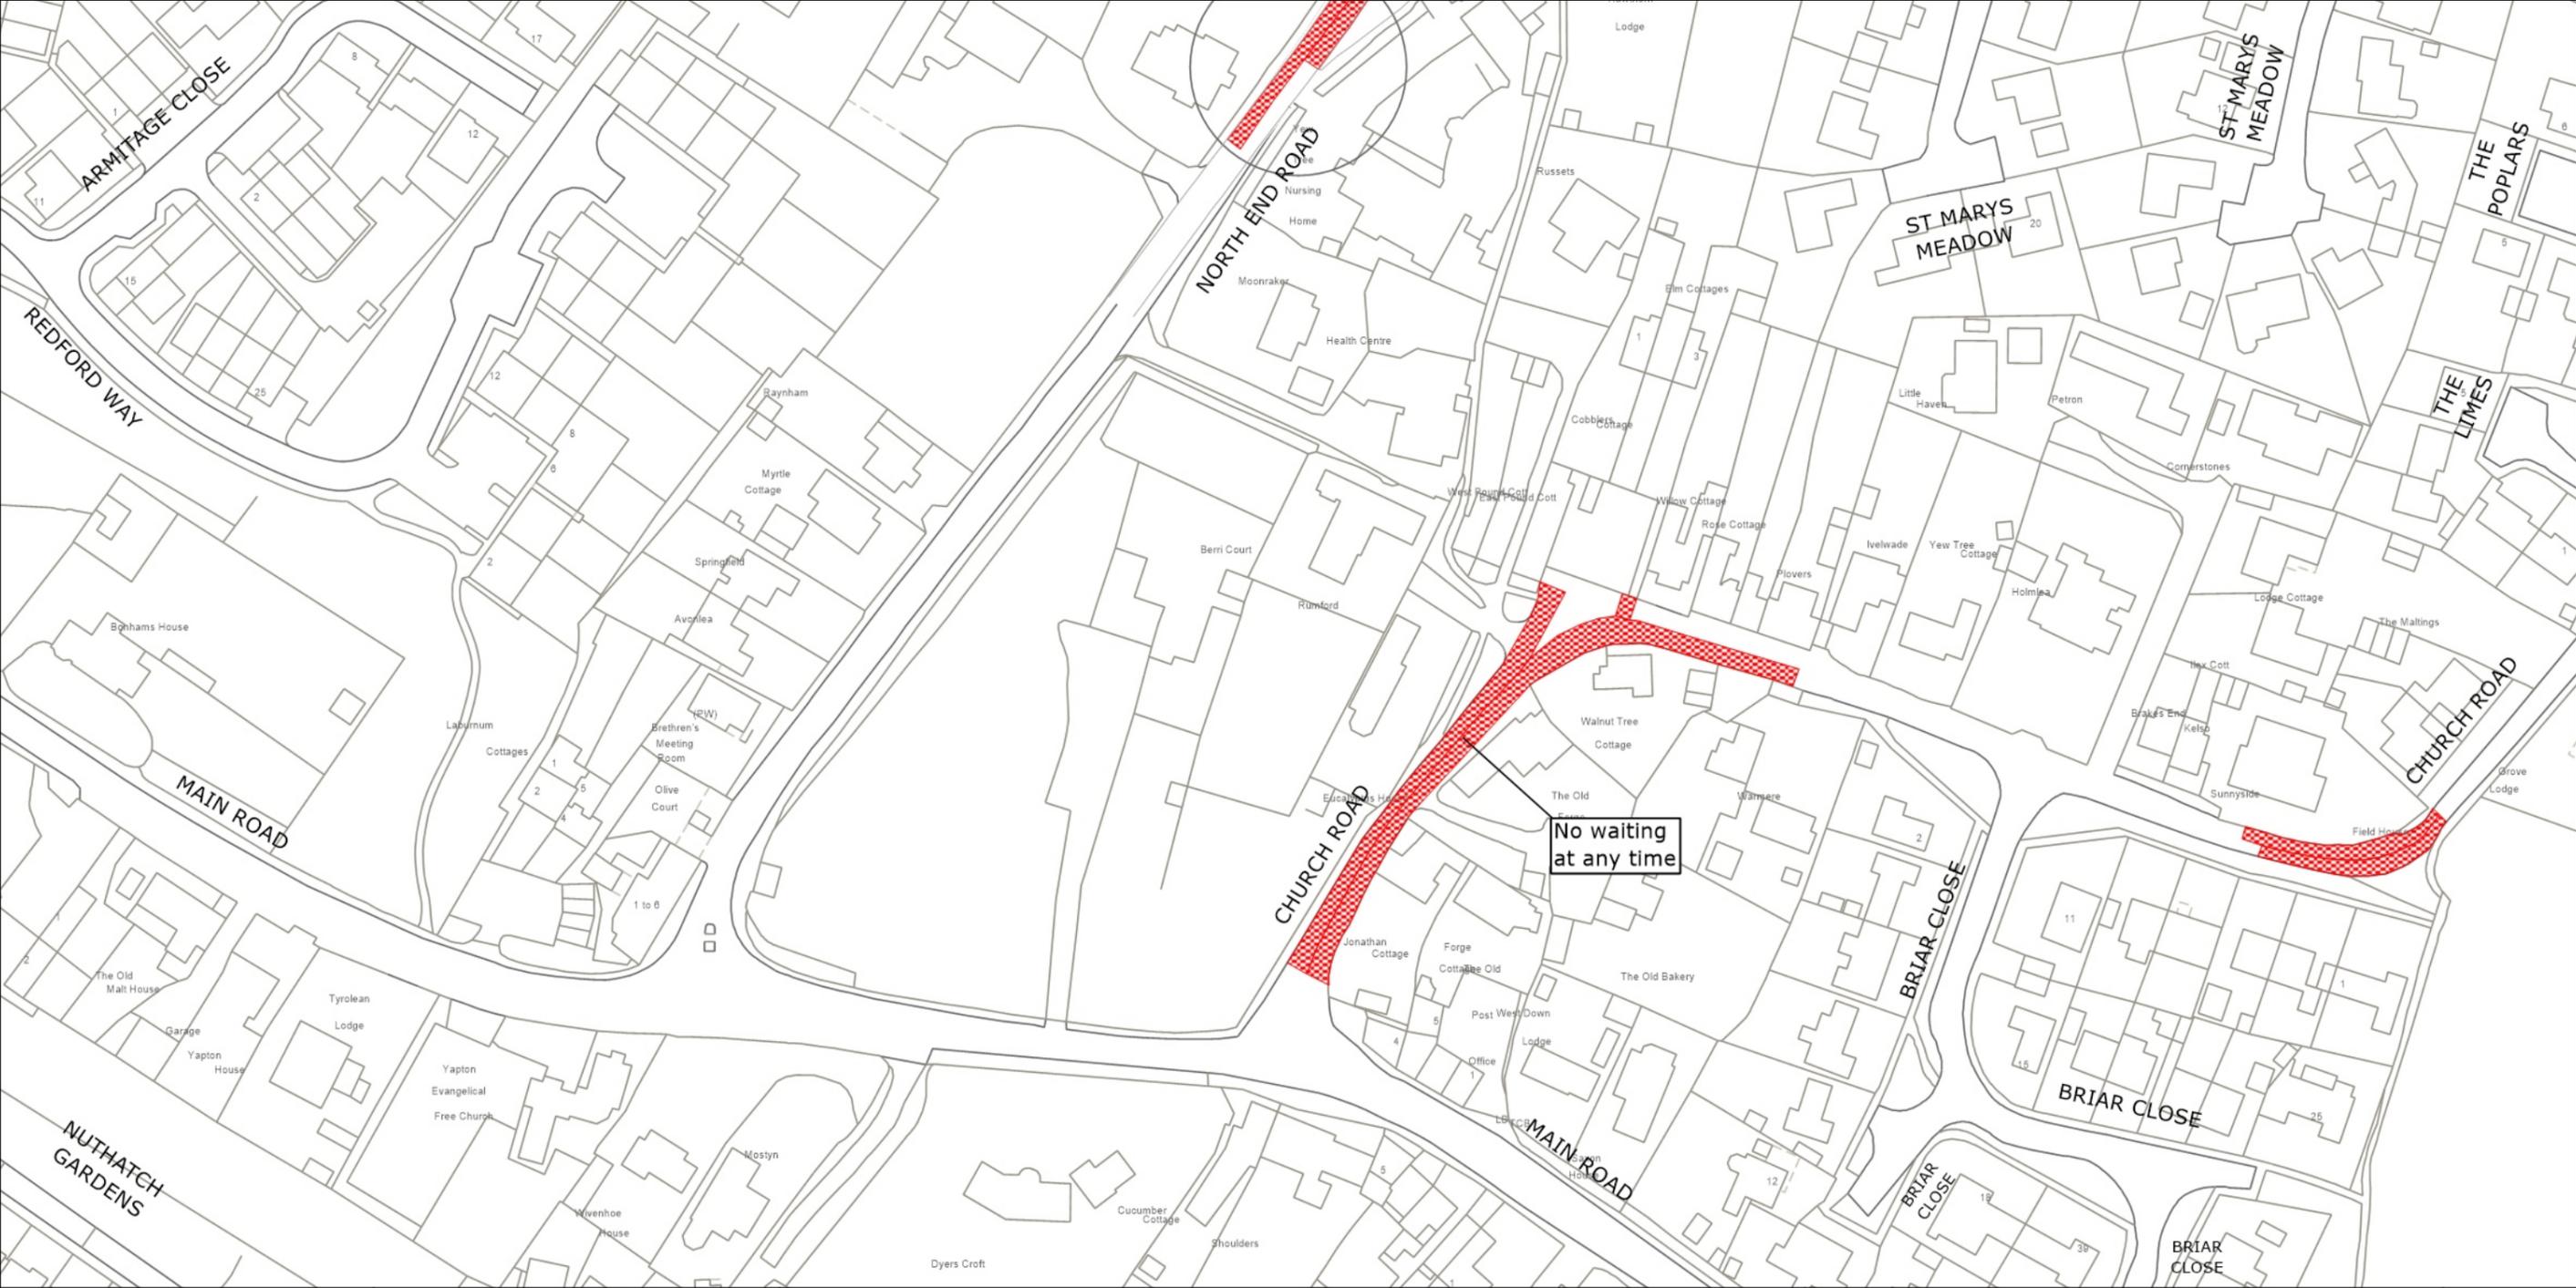

West Sussex County Council
 Highways & Transport
 The Grange
 Tower Street
 Chichester
 West Sussex
 PO19 1RH

ARUN DISTRICT: YAPTON
 PROPOSED WAITING RESTRICTIONS (24.04.2024)

TILE REF NO:
 SU9703SEN
 SHEET ISSUE NO 2_ARN8009
 SHEET ACTIVE FROM - DD.MM.YYYY



© Crown copyright and database rights 2024 OS AC0000849983. You are permitted to use this data solely to enable you to respond to, or interact with, the organisation that provided you with the data. You are not permitted to copy, sub-license, distribute or sell any of this data to third parties in any form.