

## **TRAFFIC REGULATION ORDER (TRO) CONSULTATION**

### **CHI9010RC – Petworth: Seymour Mews**

**12/2/26 – 5/3/26**

#### **Contents**

Notice	Page 2
Statement of Reasons	Page 3
Draft Order	Page 4
Plan "c_chichestersu9721ses" - existing restrictions	Page 5
Plan "c_chichestersu9721ses" - proposals	Page 6

**WEST SUSSEX COUNTY COUNCIL**  
**((CHICHESTER) (PARKING PLACES AND TRAFFIC REGULATION)**  
**(CONSOLIDATION) ORDER 2010)**  
**(SEYMOUR MEWS AMENDMENT) ORDER 202\***

**NOTICE** is hereby given that in exercise of their powers under the Road Traffic Regulation Act 1984, West Sussex County Council, propose to make a permanent Order the effect of which will be to introduce a length of prohibition of waiting (double yellow lines) on the south-west side of Seymour Mews.

Full details of the proposals in this Notice can be viewed on our website [www.westsussex.gov.uk/tro](http://www.westsussex.gov.uk/tro). The website includes a response form for comments or objections.

Paper copies of documents will not be available to view in council offices or libraries. People without access to a computer who wish to view details of the scheme should telephone the West Sussex County Council Contact Centre on 01243 642105 to receive the documents by post.

Any objections or comments about the proposal must be received by 5 March 2026. These may be sent via the response form on the website, in writing to: TRO Team, West Sussex County Council, The Grange, Tower Street, Chichester, PO19 1RH; or by e-mail to: [tro.consultation@westsussex.gov.uk](mailto:tro.consultation@westsussex.gov.uk). All correspondence should be addressed to the undersigned, quoting the reference TRO/CHI9010/RC. Only correspondence including a full name and address will be considered.

Dated 12<sup>th</sup> February 2026  
Executive Director of Law Assurance & Insight  
County Hall  
Chichester

**WEST SUSSEX COUNTY COUNCIL**  
**((CHICHESTER) (PARKING PLACES AND TRAFFIC REGULATION)**  
**(CONSOLIDATION) ORDER 2010)**  
**(SEYMOUR MEWS AMENDMENT) ORDER 202\***

**STATEMENT OF REASONS FOR PROPOSING TO MAKE THE ORDER**

The County Council in exercise of their powers under the Road Traffic Regulation Act 1984, propose to make a permanent Order the effect of which will be to introduce a length of prohibition of waiting (double yellow lines) on the south-west side of Seymour Mews.

Planning permission was granted by the Southdowns National Park Authority for 34 dwellings on land at Rotherlea south of Dawtrey Road, Petworth. The access road is Seymour Mews. Parking on the turning head at the end of Seymour Mews is common place and is causing larger vehicles to overrun the kerb. The Road Safety Auditor has recommended a length of double yellow lines be introduced on the south-west side of Seymour Mews to deter parking in this location.

The Order is proposed so as to prevent damage to the road, for facilitating the safe passage of any class of traffic (including pedestrians) and for improving the amenity of the area through which the road runs.

Plan No. SU9721SES

shows the length of road, which is the subject of the proposed Order.

Executive Director of Law Assurance & Insight  
County Hall  
Chichester  
February 2026

**WEST SUSSEX COUNTY COUNCIL**  
**((CHICHESTER) (PARKING PLACES AND TRAFFIC REGULATION)**  
**(CONSOLIDATION) ORDER 2010)**  
**(SEYMOUR MEWS AMENDMENT) ORDER 202\***

West Sussex County Council in exercise of their powers under Sections 1 (1) 2 (1) and (2), 4 (2), 45, 46, 49 and 53 and Part IV of Schedule 9 of the Road Traffic Regulation Act 1984 "the Act" as amended and of all other enabling powers and after consultation with the chief officer of police in accordance with Part III of Schedule 9 to the Act hereby make the following Order:-

1. This Order shall come into operation on the x day of x 202\* and may be cited as "West Sussex County Council ((Chichester District) (Parking Places and Traffic Regulation) (Consolidation) Order 2010) (Seymour Mews Amendment) Order 202\*."
2. The "West Sussex County Council (Chichester District) (Parking Places and Traffic Regulation) (Consolidation) Order 2010" is hereby amended by the deletion form it of the plan in the First Schedule to this Order and the substitution of the plan attached in the Second Schedule to this Order.

**FIRST SCHEDULE**  
**Plan to be deleted**

SU9721SES (Sheet Issue No. 1)

**SECOND SCHEDULE**  
**Plan to be substituted**  
**(as attached)**

SU9721SES (Sheet Issue No. 2)


**For and on behalf of WEST SUSSEX COUNTY COUNCIL**

*Authorised Signatory:*

*NAME:*

*DATE MADE:*

# PAGE 1 OF 2: EXISTING RESTRICTIONS ONLY

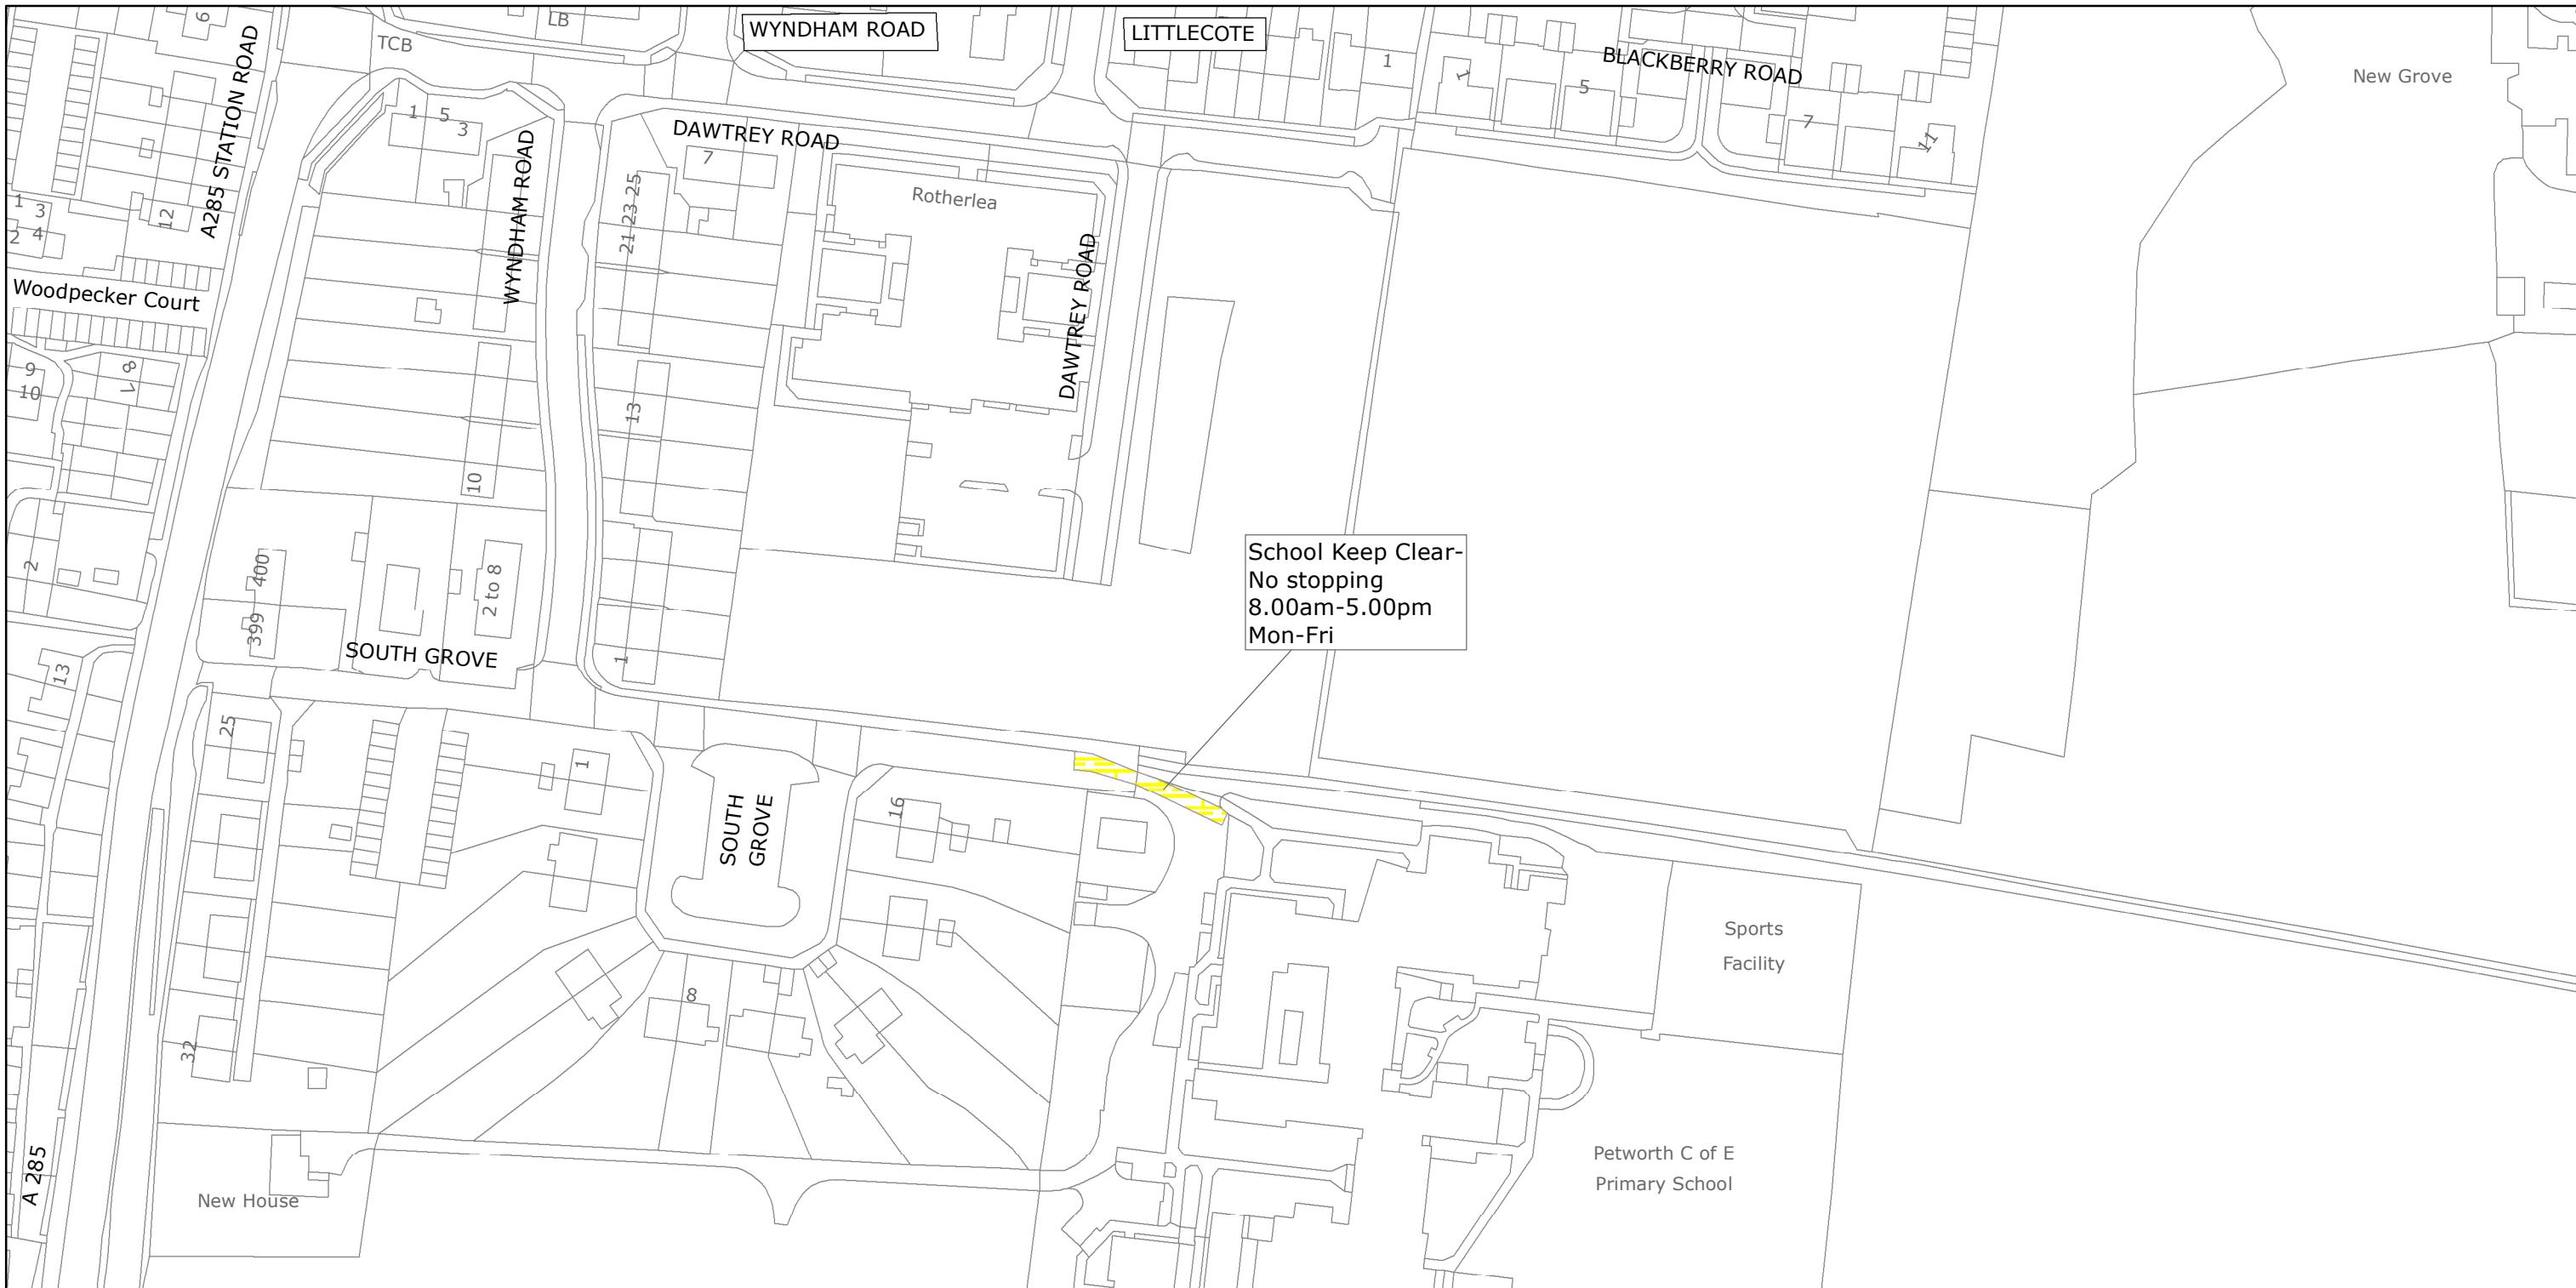

West Sussex County Council  
Highways & Transport  
The Grange  
Tower Street  
Chichester  
West Sussex  
PO19 1RH

CHICHESTER DISTRICT: PETWORTH  
WAITING RESTRICTIONS

Reproduced from or based upon 2019 Ordnance Survey mapping with permission of the Controller of HMSO (c) Crown Copyright reserved.  
Unauthorised reproduction infringes Crown copyright and may lead to prosecution or civil proceedings West Sussex County Council Licence No. 100018485

**TILE REF NO:  
SU9721SES**

SHEET ISSUE NO 1


SHEET ACTIVE FROM - 11/11/2019



SCALE:  
1:1250  
at A3 size

# PAGE 2 OF 2: PROPOSED CHANGES TO RESTRICTIONS (CIRCLED)

Map centre: 497750, 121125

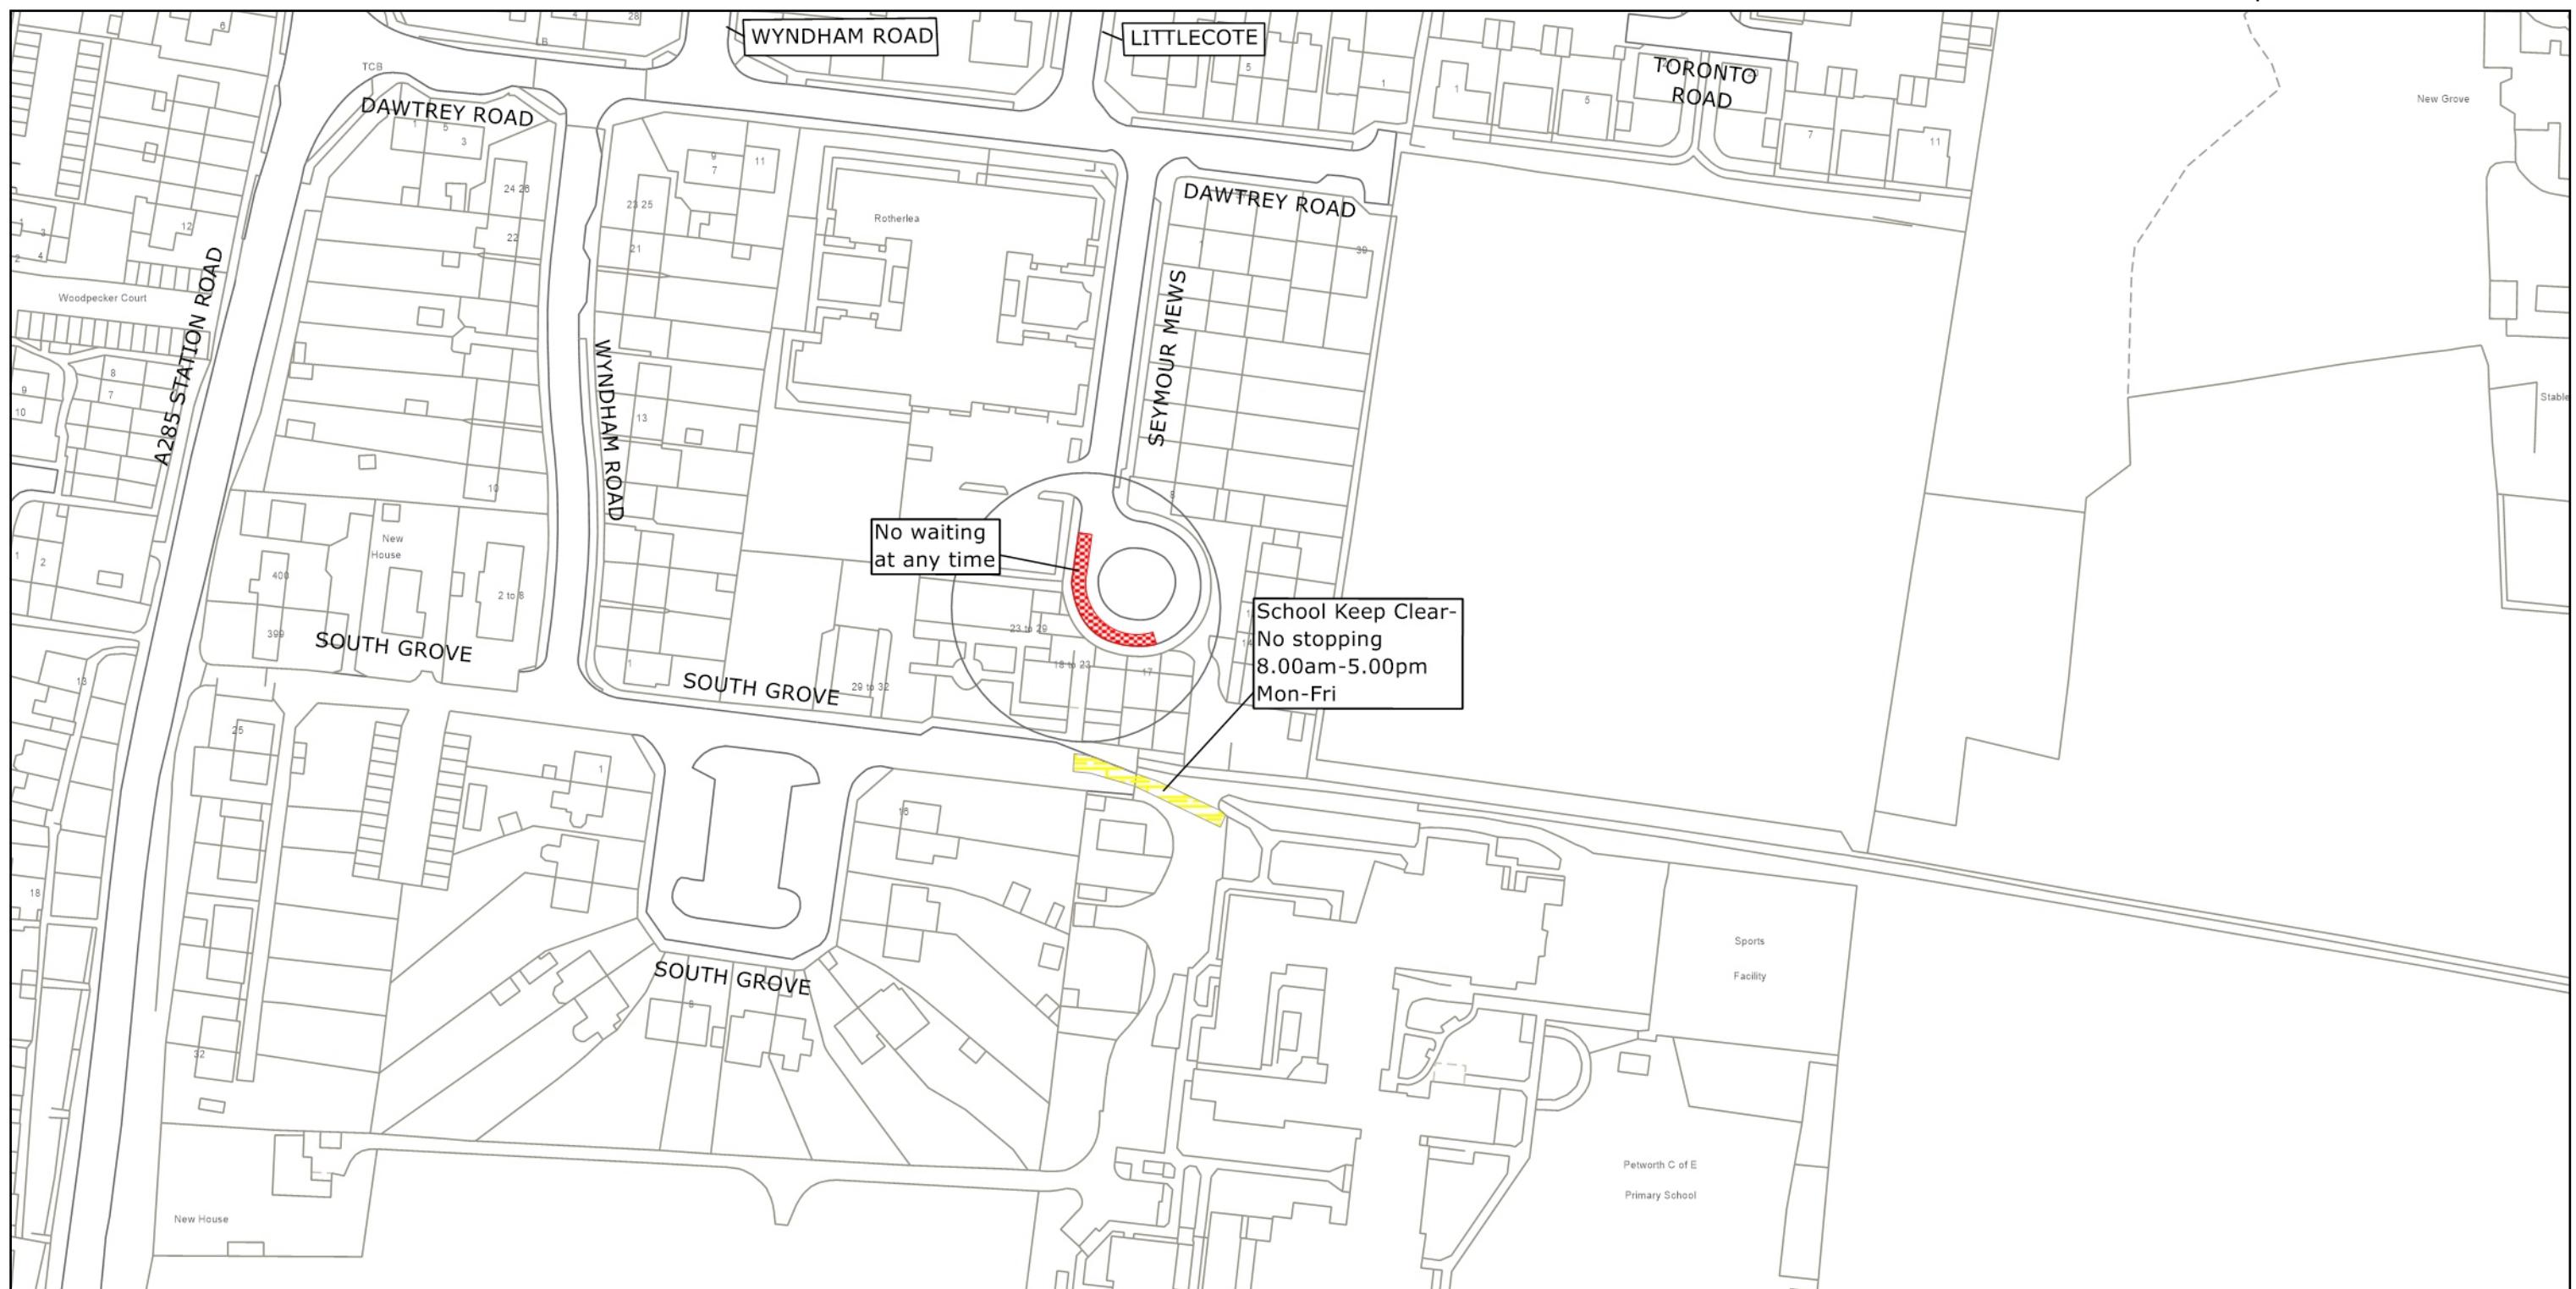

West Sussex County Council  
Highways & Transport  
The Grange  
Tower Street  
Chichester  
West Sussex  
PO19 1RH

© Crown copyright and database rights 2025 OS AC0000849983. You are permitted to use this data solely to enable you to respond to, or interact with, the organisation that provided you with the data. You are not permitted to copy, sub-license, distribute or sell any of this data to third parties in any form.

CHICHESTER DISTRICT: PETWORTH  
PROPOSED WAITING RESTRICTIONS (25.11.2025)

**TILE REF NO:  
SU9721SES**

SHEET ISSUE NO 2\_CHI9010  
SHEET ACTIVE FROM - DD.MM.YYYY

N  
SCALE:  
1:1250  
at A3 size