

TRAFFIC REGULATION ORDER (TRO) CONSULTATION

CRE8016RC – Hazelwick Mill Lane, Crawley

School Keep Clear

13/4/16 – 4/5/16

Contents

Notice Page 2

Statement of Reasons Page 3

Draft Order Page 4

Plan "c_crawleytq2837nwn_4" - existing restrictions Page 5

Plan "c_crawleytq2837nwn_4" - proposals Page 6

WEST SUSSEX COUNTY COUNCIL
((CRAWLEY BOROUGH) (PARKING PLACES AND TRAFFIC REGULATION)
(CONSOLIDATION) ORDER 2010)
(HAZELWICK MILL LANE AMENDMENT) ORDER 201*

NOTICE is hereby given that West Sussex County Council propose to make a permanent Order under the provisions of the Road Traffic Regulation Act 1984, the effect of which will be to introduce School Keep Clears prohibiting stopping 8am to 6pm Monday to Friday on Hazelwick Mill Lane at the western entrance to Hazelwick School

The consultation for this proposal will start on 13 April 2016 and, AT THAT TIME, full details of the proposal in this Notice can be viewed on our website www.westsussex.gov.uk/tro. The website includes a response form for comments or objections.

The documents will also be available to inspect at West Sussex County Council, County Hall, Chichester during normal office hours, and at the Crawley Public Library, Southgate Avenue, Crawley during normal library opening hours.

Any objections or comments about the proposal must be received by 4 May 2016. These may be sent via the response form on the website, in writing to: TRO Team, West Sussex County Council, The Grange, Tower Street, Chichester, PO19 1RH; or by e-mail to: tro.team@westsussex.gov.uk. Library staff will NOT be in a position to answer questions on the proposal and all correspondence should be addressed to the undersigned, quoting the reference TRO/CRE8016/RC. Only correspondence including a full name and address will be considered.

Dated this 13 April 2016

Director of Law Assurance & Strategy
County Hall
Chichester

WEST SUSSEX COUNTY COUNCIL
((CRAWLEY BOROUGH) (PARKING PLACES AND TRAFFIC REGULATION)
(CONSOLIDATION) ORDER 2010)
(HAZELWICK MILL LANE AMENDMENT) ORDER 201*

STATEMENT OF REASONS FOR PROPOSING TO MAKE THE ORDER

The County Council in exercise of their powers under the Road Traffic Regulation Act 1984, propose to introduce a permanent Order the effect of which will be to introduce School Keep Clears prohibiting stopping 8am to 6pm Monday to Friday on Hazelwick Mill Lane at the western entrance to Hazelwick School

Yellow zigzag 'School Keep Clear' markings are used to prevent vehicles parking too close to school entrances, where they cause obstruction and restrict visibility. In November 2015 proposals were advertised to introduce legally enforceable School Keep Clear markings at the entrances to all schools in East Crawley.

The proposals for Hazelwick School were for School Keep Clear markings prohibiting stopping at any time at both the school entrances in Hazelwick Mill Lane and in Hazelwick Mews. During the statutory consultation a number of representations were received from residents living near the western entrances of Hazelwick School.

In consideration of the comments received it is proposed that the no stopping at the western school entrance on Hazelwick Mill Lane should only apply from 8am to 6pm Monday to Friday. No School Keep Clears will be introduced in Hazelwick Mews.


The revised restrictions are considered the best option to ensure the western school entrance is kept clear of obstruction whilst allowing parking at times when the school buildings are not in use.

The new Order is therefore proposed to prevent danger to persons or traffic using the roads, improve the amenities of the area through which the affected lengths of roads run and to facilitate the passage of traffic.

Plan No TQ2837NWN

shows the length of road affected by the Order.

Director of Law, Assurance & Strategy
April 2016

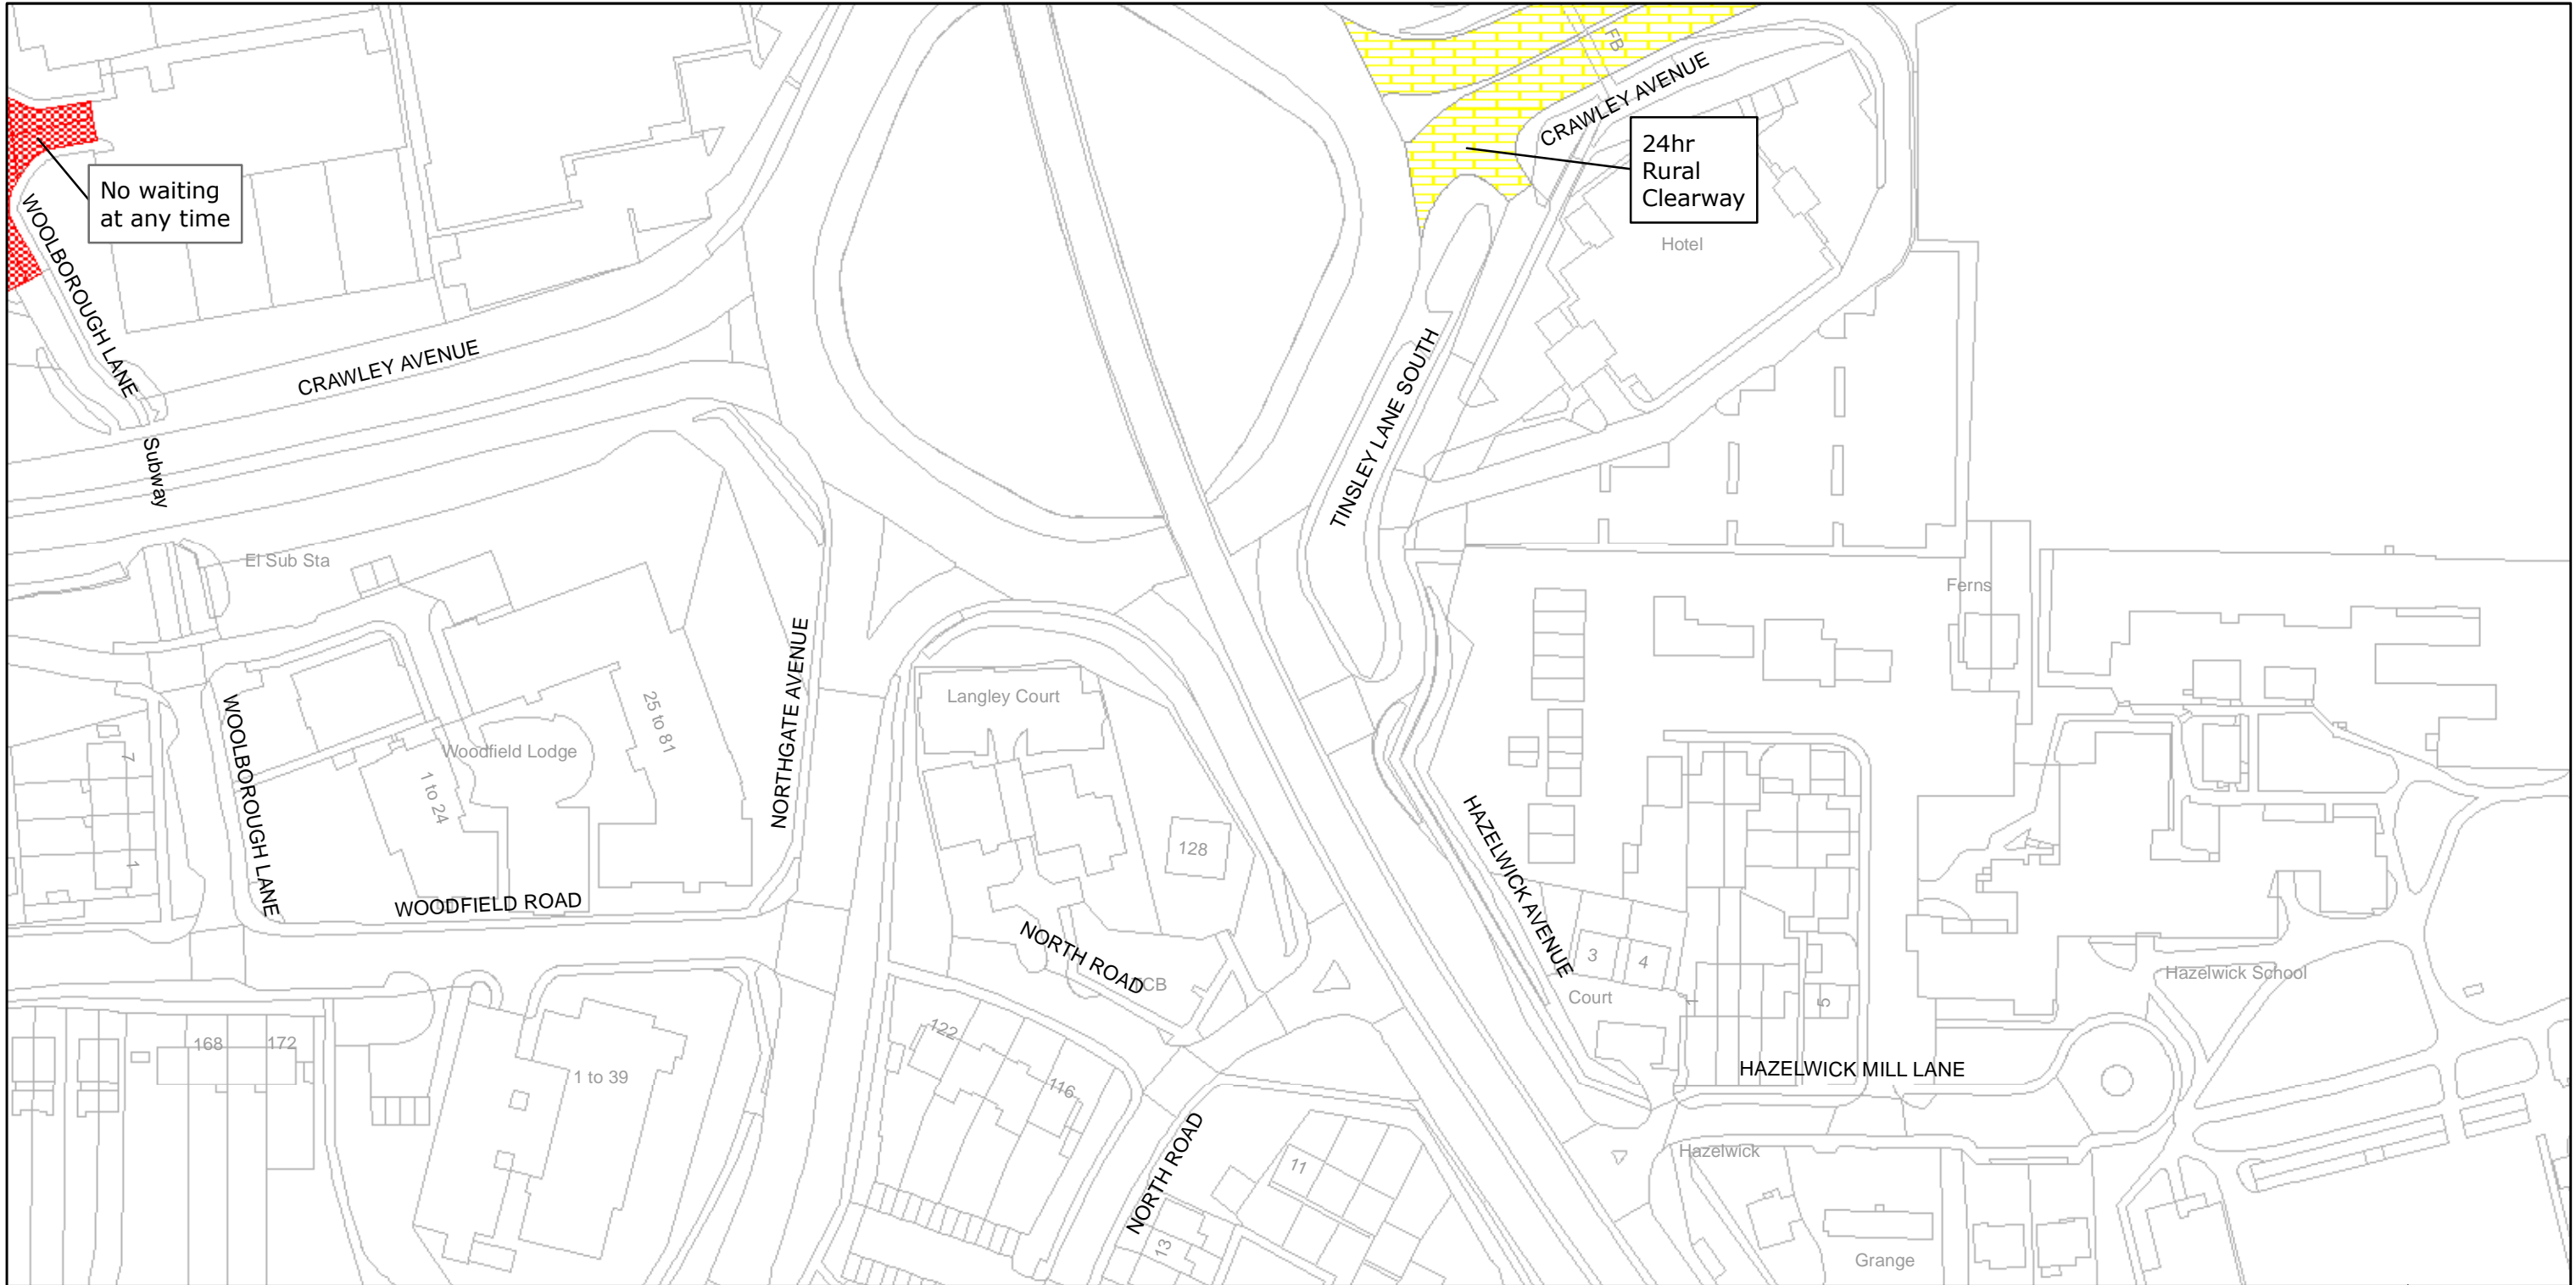

West Sussex County Council
 Infrastructure
 The Grange
 Tower Street
 Chichester
 West Sussex
 PO19 1RH

CRAWLEY BOROUGH: NORTHGATE AND
 THREE BRIDGES WARDS

WAITING RESTRICTIONS

**TILE REF NO:
 TQ2837NWN**


SHEET ISSUE NO 1

SHEET ACTIVE FROM - 12/04/2010



SCALE:
 1:1250
 at A3 size

Reproduced from or based upon 2009 Ordnance Survey mapping with permission of the Controller of HMSO (c) Crown Copyright reserved.
 Unauthorised reproduction infringes Crown copyright and may lead to prosecution or civil proceedings West Sussex County Council Licence No. 100023447

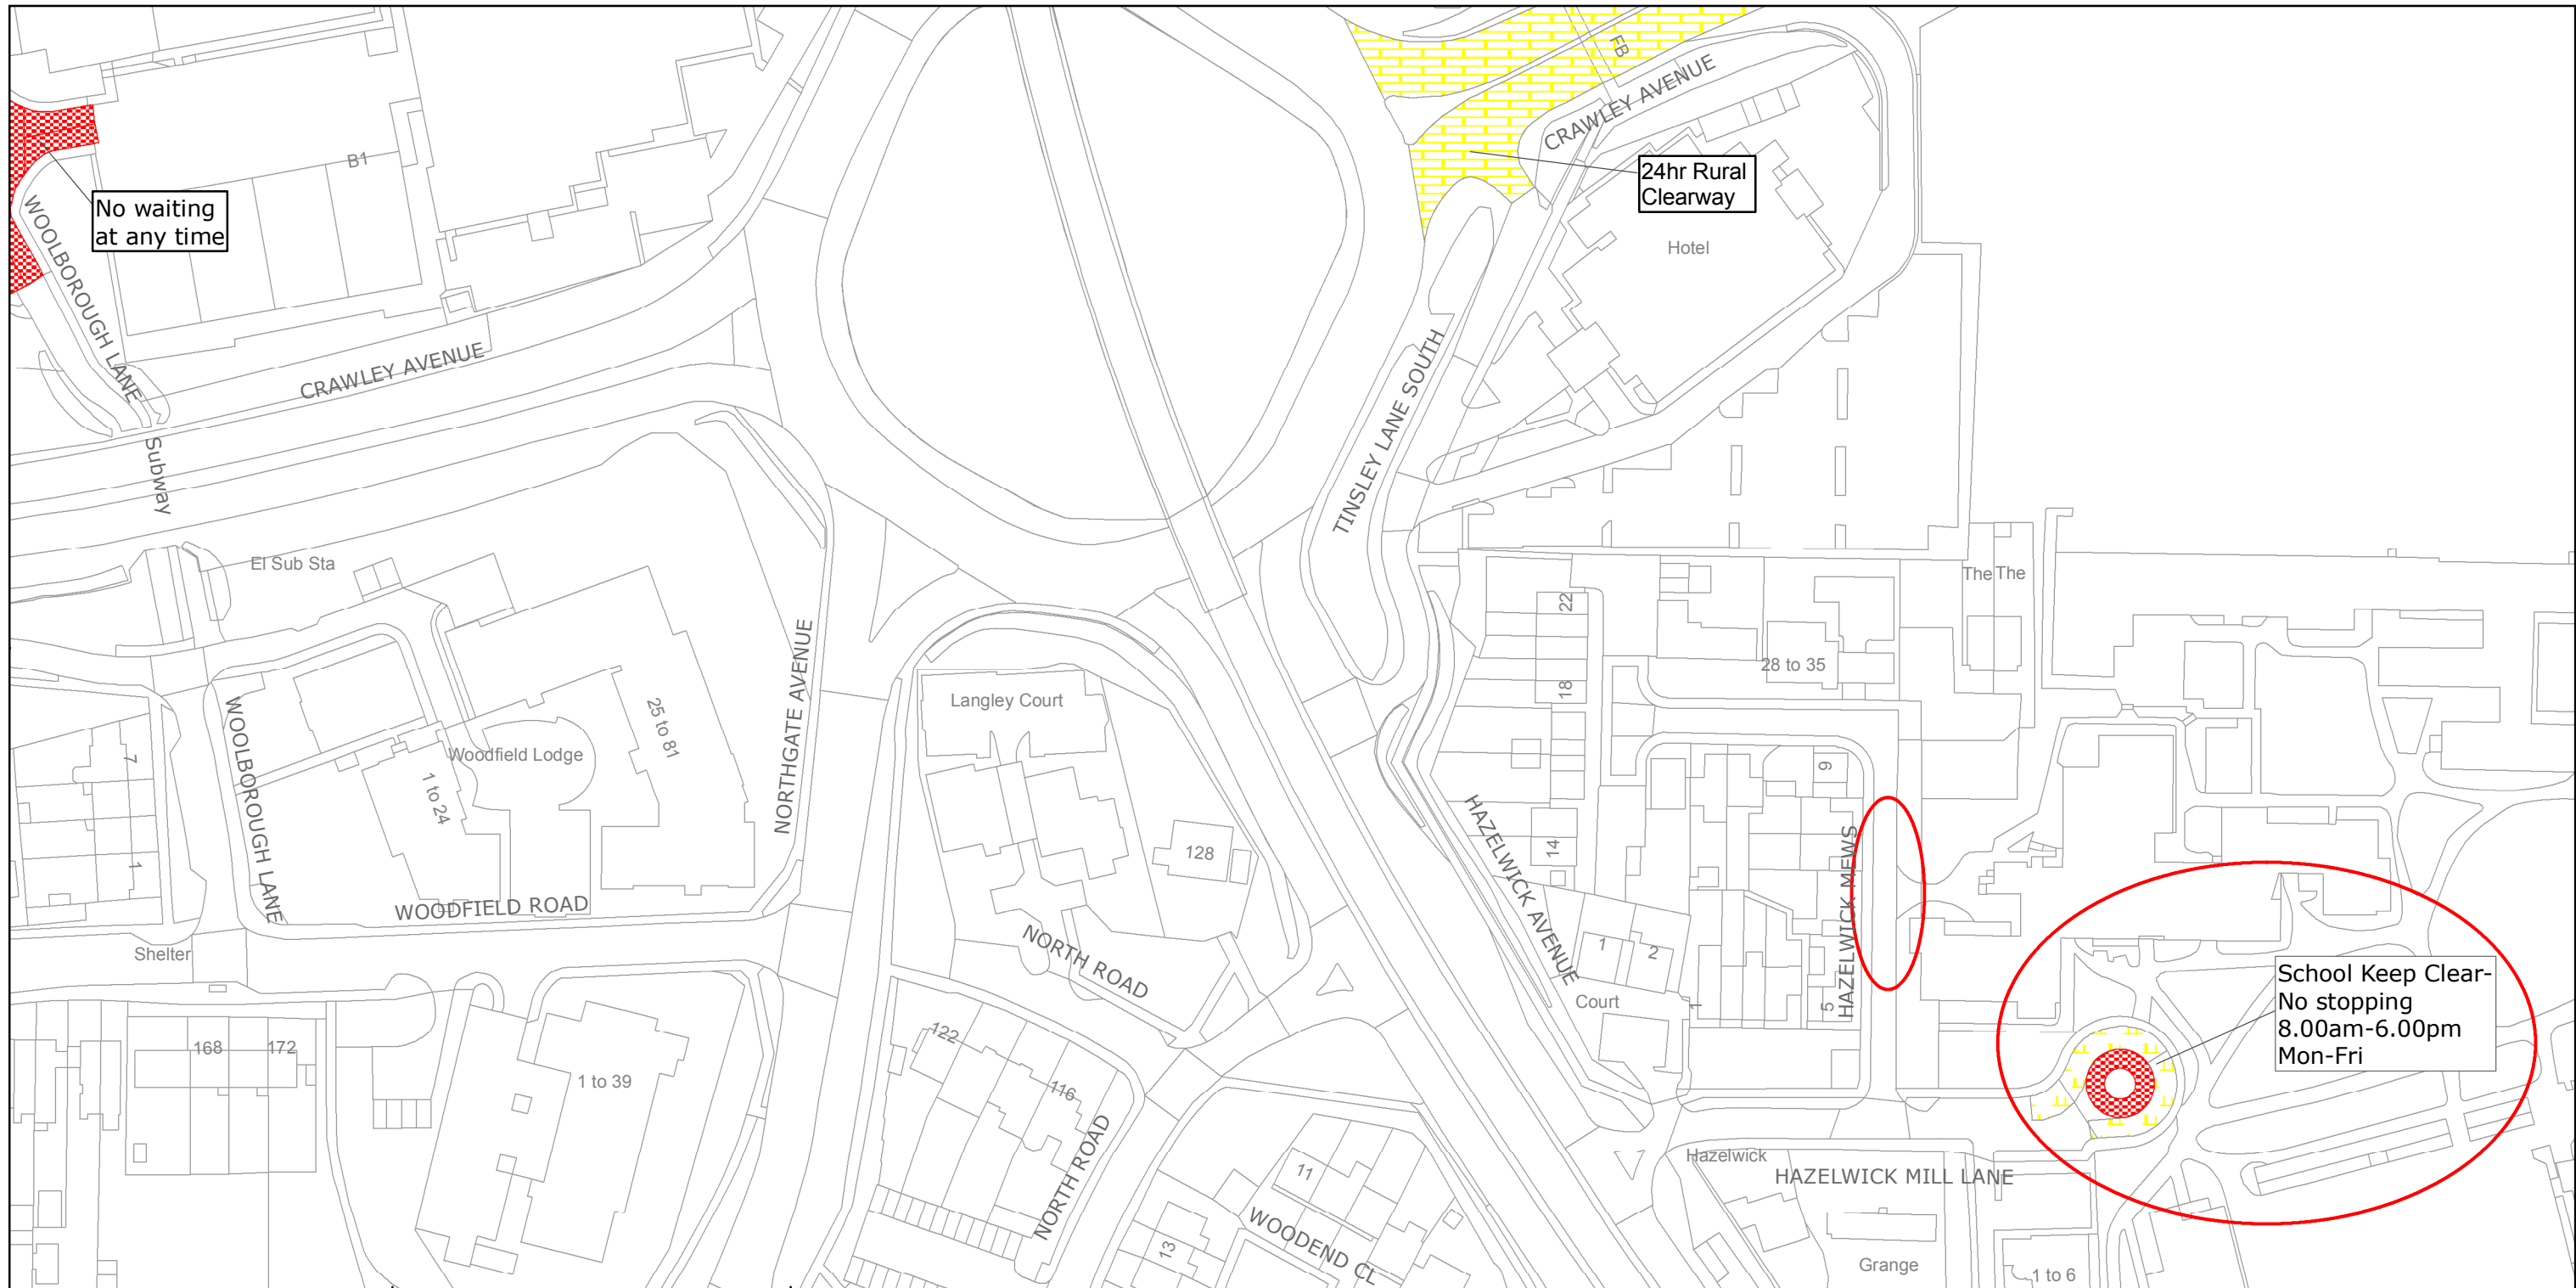

No waiting
at any time

24hr Rural
Clearway

School Keep Clear-
No stopping
8.00am-6.00pm
Mon-Fri



West Sussex County Council
Highways & Transport
The Grange
Tower Street
Chichester
West Sussex
PO19 1RH

CRAWLEY BOROUGH: NORTHGATE AND
THREE BRIDGES WARDS

PROPOSED WAITING RESTRICTIONS (01.04.2016)

TILE REF NO:
TQ2837NWN

SHEET ISSUE NO 2_CRE8016

SHEET ACTIVE FROM - DD/MM/YYYY at A3 size



SCALE:
1:1250

Reproduced from or based upon 2013 Ordnance Survey material with permission of the Controller of HMSO (c) Crown Copyright reserved.
Unauthorised reproduction infringes Crown copyright and may lead to prosecution or civil proceedings West Sussex County Council Licence No. 100023447