

**TRAFFIC REGULATION ORDER (TRO) CONSULTATION**  
**CRE8017RC – Pallingham Drive, Crawley – Pedestrian Crossing**  
**5/10/16 – 19/10/16**

**Contents**

Notice	Page 2
Statement of Reasons	Page 3
Plan "cre8017_loc_plan_2" - existing restrictions	Page 5
Plan "cre8017_loc_plan_2" - proposals	Page 6

**WEST SUSSEX COUNTY COUNCIL**  
**ROAD TRAFFIC REGULATION ACT 1984 - SECTION 23**  
**CRAWLEY - PALLINGHAM DRIVE**  
**PEDESTRIAN CROSSING PLACE**

**NOTICE** is hereby given that in exercise of their powers under the Road Traffic Regulation Act 1984, West Sussex County Council, to install a signal-controlled pedestrian crossing on Pallingham Drive east of its junction with Moorland Road

Full details of the proposals in this Notice can be viewed on our website [www.westsussex.gov.uk/tro](http://www.westsussex.gov.uk/tro). The website includes a response form for comments or objections.

The documents may be inspected at West Sussex County Council, County Hall, Chichester during normal office hours, and at the Chichester Public Library, Tower Street, Chichester, PO18 8HN during normal library opening hours.

Any objections or comments about the proposal must be received by 19<sup>th</sup> October 2016. These may be sent via the response form on the website, in writing to: TRO Team, West Sussex County Council, The Grange, Tower Street, Chichester, PO19 1QJ; or by e-mail to: [tro.team@westsussex.gov.uk](mailto:tro.team@westsussex.gov.uk).

Library staff will NOT be in a position to answer questions on the proposal and all correspondence should be addressed to the undersigned, quoting reference no. TRO/CRE8017/RC. Only correspondence including a full name and address will be considered.

Dated this 5 October 2016

Director of Law Assurance & Strategy  
County Hall  
Chichester

**WEST SUSSEX COUNTY COUNCIL**  
**ROAD TRAFFIC REGULATION ACT 1984 - SECTION 23**  
**CRAWLEY - PALLINGHAM DRIVE**  
**PEDESTRIAN CROSSING PLACE**

**STATEMENT OF REASONS FOR PROPOSING TO INSTALL THE CROSSING**

The County Council in exercise of their powers under the Road Traffic Regulation Act 1984, proposes to install a signal-controlled pedestrian crossing on Pallingham Drive east of its junction with Moorland Road

It has been identified that a pedestrian crossing at this location will encourage more pupils to walk to school. It is proposed to use Section 106 planning contributions to fund this highway improvement.

The crossing point will be 3.2 meters wide and will incorporate dropped kerbs and tactile paving with kerb side detection and tactile cones. There will be two poles used with bleeper units.

Kerb side detection can detect if a pedestrian is no longer waiting for a green man signal after they have pushed the button and cancels the pedestrian demand meaning vehicles are not required to stop unnecessarily.


Tactile cones on the underside of the crossing control box will indicate to pedestrians with visual impairment that all traffic has been signalled to stop.

Drawing: Proposed Crossing CRE8015

shows the length of road where the crossing will be located.

Director of Law Assurance & Strategy  
County Hall  
Chichester

October 2016

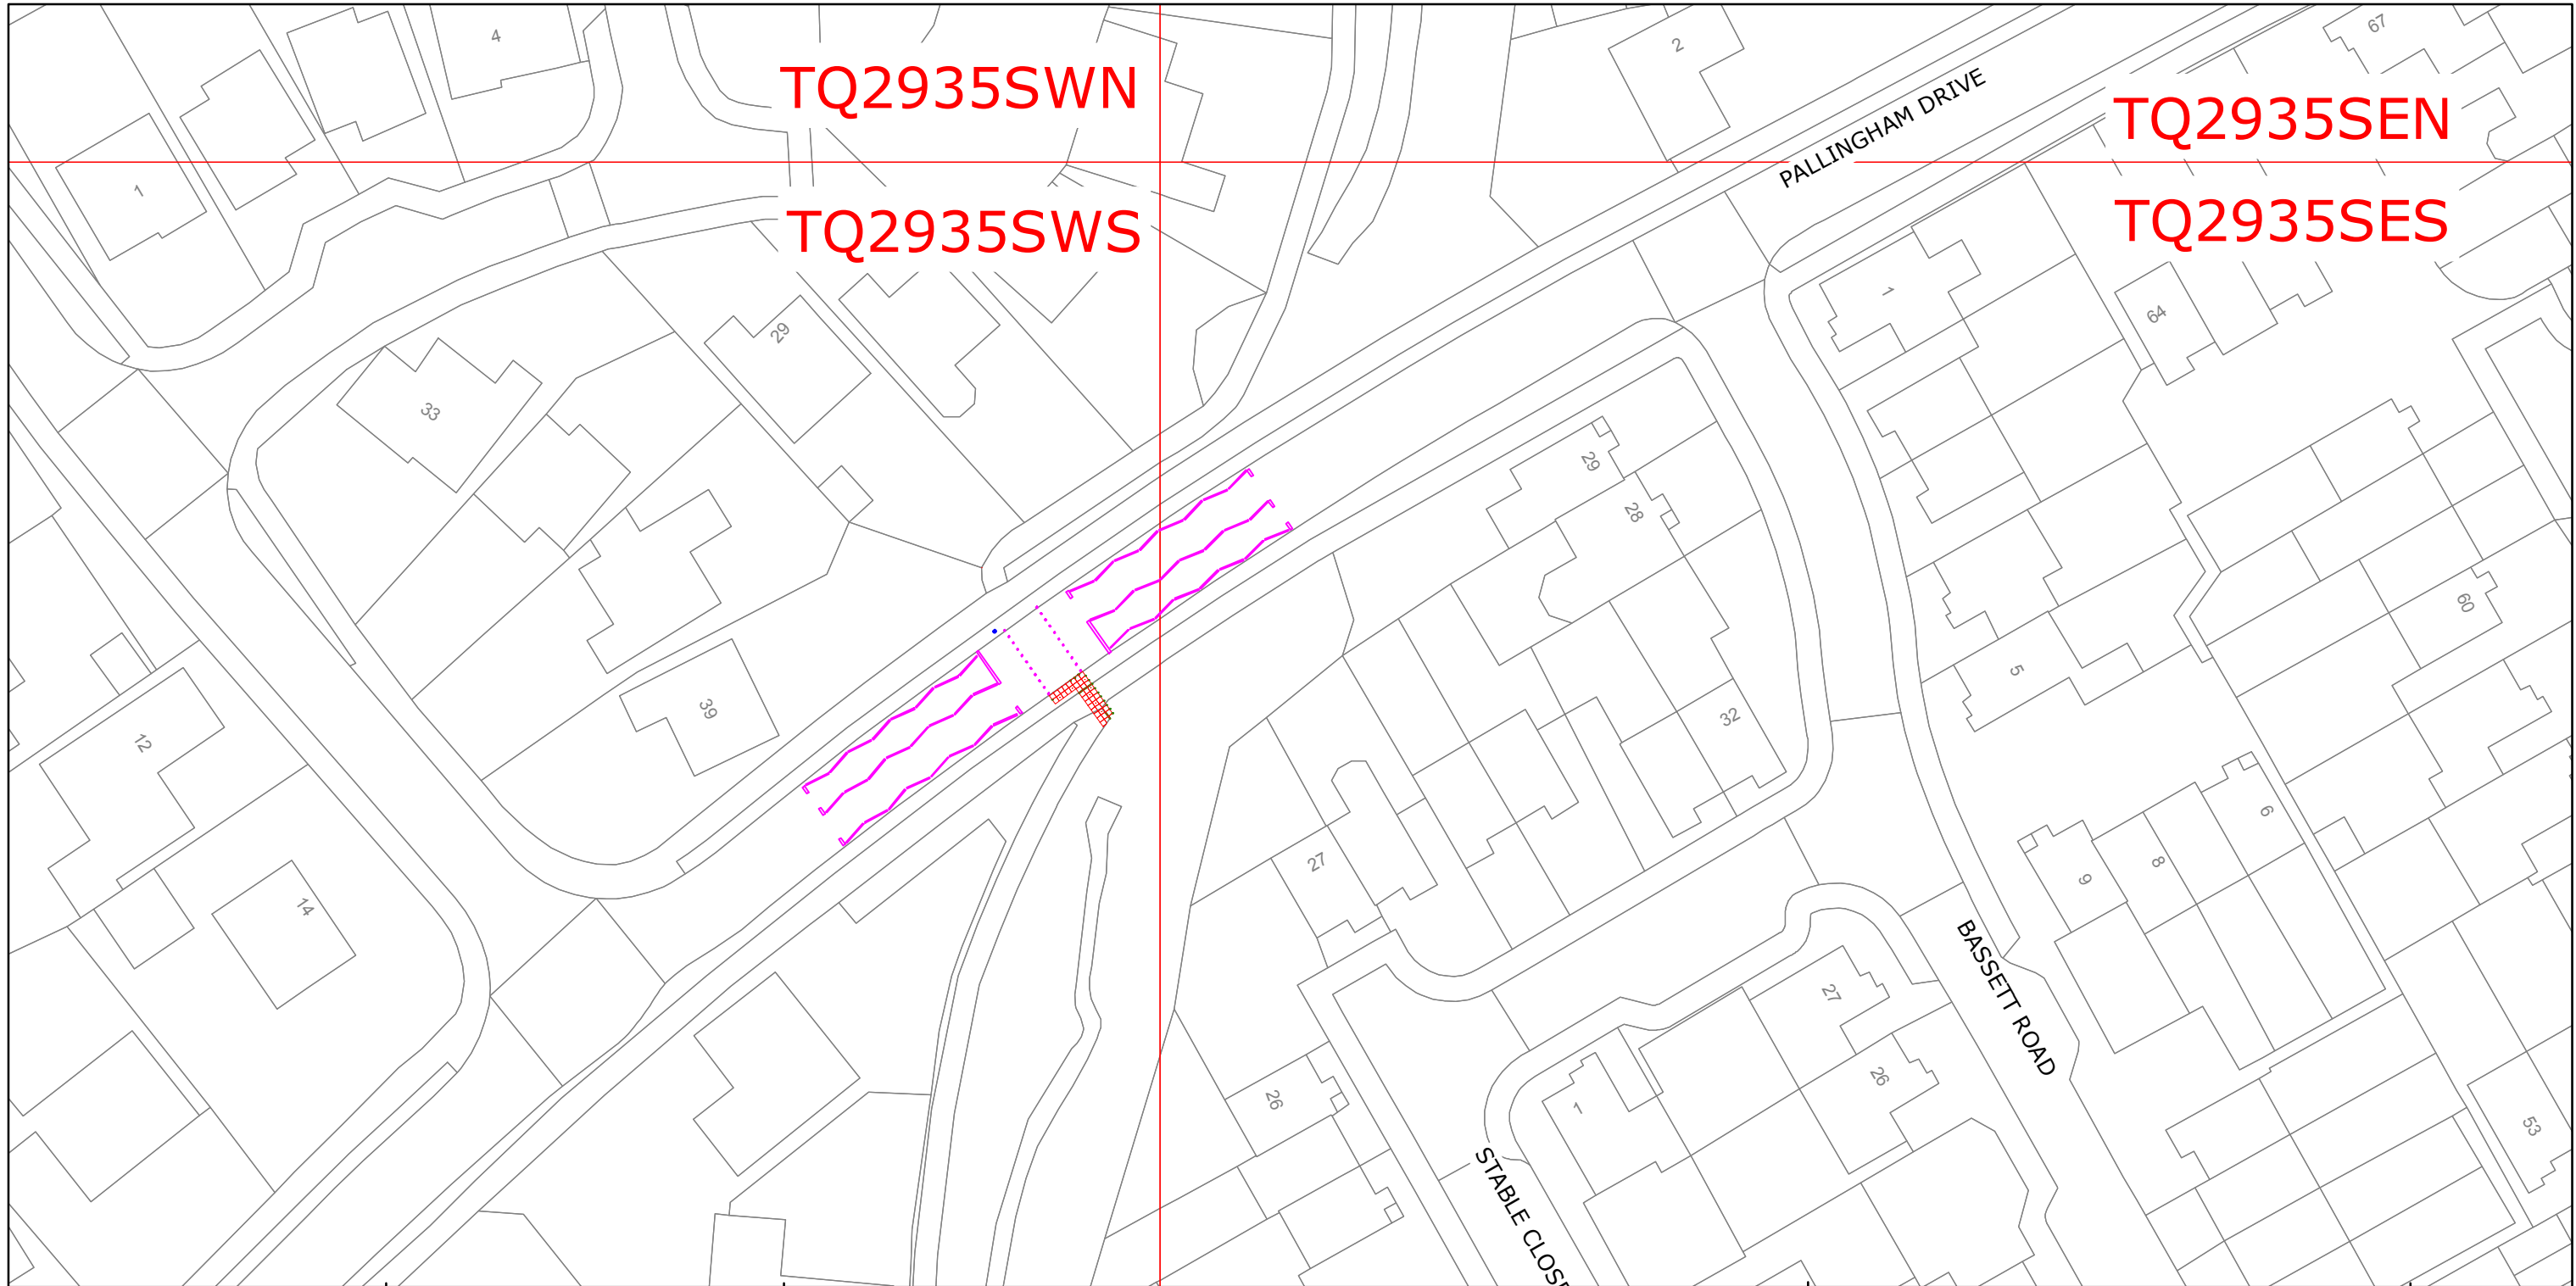

West Sussex County Council  
 Highways & Transport  
 The Grange  
 Tower Street  
 Chichester  
 West Sussex  
 PO19 1RH

CRAWLEY BOROUGH: MAIDENBOWER WARD  
 LOCATION OF PROPOSED CROSSING

**TILE REF NO:**  
**CRE8017**

SHEET ISSUE NO 1  
 SHEET ACTIVE FROM - DD/MM/YYYY



SCALE:  
 1:500  
 at A3 size

Reproduced from or based upon 2010 Ordnance Survey mapping with permission of the Controller of HMSO (c) Crown Copyright reserved.  
 Unauthorised reproduction infringes Crown copyright and may lead to prosecution or civil proceedings West Sussex County Council Licence No. 100018485