

TRAFFIC REGULATION ORDER (TRO) CONSULTATION
ADR8021MM – Southwick: The Green & Various Roads
8/5/25 – 29/5/25

Contents

Notice	Page 2
Statement of Reasons	Page 3
Draft Order	Page 4
Plans – existing & proposed`	Pages 5-10

West Sussex County Council
((Adur District) (Parking Places & Traffic Regulation) (Consolidation) Order
2009)

(Southwick: The Green and Various Roads Amendment) Order 2025

NOTICE is hereby given that West Sussex County Council proposes to make a permanent Traffic regulation Order under the provisions of the Road Traffic Regulation Act 1984, the effect of which will be to prohibit waiting at any time (introduce double yellow lines) on roads in Southwick as follows:

The Green: at both of its junctions with Cross Road, and on the southern side of the crossroads formed with Church Lane; **Cross Road:** at both its junctions with The Green, its junction with Sandown Road and its junction with Underdown Road; **Park Lane:** at its junction with Waterdyke Avenue.

Full details of the proposals in this notice can be viewed on the Traffic Regulation Order page of the [West Sussex County Council website](https://www.westsussex.gov.uk/traffic-regulation-order). The website includes a response form for any comments or objections.

People without access to a computer who wish to view details of the scheme should telephone the West Sussex County Council Contact Centre on 01243 642105 to receive the documents by post.

Any comments or objections about the proposal must be received before 29 May 2025. These may be submitted via the response form on the website mentioned above, by e-mail to tro.consultation@westsussex.gov.uk or in writing to TRO Team, West Sussex County Council, The Grange, Tower Street, Chichester, PO19 1RH. For legal reasons, only correspondence including a full name and address will be considered. Please quote reference ADR8021-MM in all correspondence.

Dated this 8th day of May 2025.
Director of Law & Assurance, County Hall, Chichester.

West Sussex County Council
((Adur District) (Parking Places & Traffic Regulation) (Consolidation) Order
2009)

(Southwick: The Green and Various Roads Amendment) Order 2025

Statement of Reasons for Proposing to Make the Order

West Sussex County Council proposes to make a permanent Traffic Regulation Order that will prohibit waiting on roads in Southwick as follows:

The Green: at both of its junctions with Cross Road, and on the southern side of the crossroads formed with Church Lane.

Cross Road: at both its junctions with The Green, its junction with Sandown Road and its junction with Underdown Road.

Park Lane: at its junction with Waterdyke Avenue.

Following requests to do so, West Sussex County Council has reviewed parking restrictions on roads around The Green with the aim of improving visibility at junctions and areas where pedestrians are likely to be crossing the road. This review identified the above locations as places where amendments to parking restrictions would improve safety.

The new order is therefore proposed to avoid danger to persons or other traffic using the affected lengths of road to facilitate the passage of traffic.

The attached drawings, numbered TQ2405NWS, TQ2405SWN and TQ1234NES and TQ2405SWS show the lengths of roads affected by the proposed order.

Director of Law & Assurance
25 April 2025
ADR8021-MM

WEST SUSSEX COUNTY COUNCIL
((ADUR DISTRICT) (PARKING PLACES & TRAFFIC REGULATION)
(CONSOLIDATION) ORDER 2009)

(SOUTHWICK: THE GREEN AND VARIOUS ROADS AMENDMENT) ORDER 2025

West Sussex County Council in exercise of their powers under Sections 1 (a) 2 (1) and (2), 4 (2), 45. 46. 49 and 53 and Part IV of Schedule 9 of the Road Traffic Regulation Act 1984 ("the Act") as amended and of all other enabling powers and after consultation with the Chief Officer of Police in accordance with Part III of Schedule 9 to the Act hereby make the following Order:-

1. The Order shall come into operation on the ***** day of ***** 2025 and may be cited as "West Sussex County Council ((Adur District) (Parking Places & Traffic Regulation) (Consolidation) Order 2009) (Southwick: The Green and Various Roads Amendment) Order 2025".
2. The "West Sussex County Council ((Adur District) (Parking Places & Traffic Regulation) (Consolidation) Order 2009" is hereby amended by the replacement of the plans specified in the First Schedule to this Order, with the plans specified in the Second Schedule, attached hereto.
3. The "West Sussex County Council ((Adur District) (Parking Places & Traffic Regulation) (Consolidation) Order 2009" is hereby amended by the addition of the plans specified in the Third Schedule to this Order, attached hereto.

FIRST SCHEDULE
Plans to be Replaced

TQ2405NWS (Issue Number 3)
TQ2405SWN (Issue Number 3)
TQ2405SWS (Issue Number 3)

SECOND SCHEDULE
Replacement Plans

TQ2405NWS (Issue Number 4)
TQ2405SWN (Issue Number 4)
TQ2405SWS (Issue Number 4)


For and on behalf of WEST SUSSEX COUNTY COUNCIL

Authorised Signatory:


NAME:


DATE MADE:

ADR9023-MM

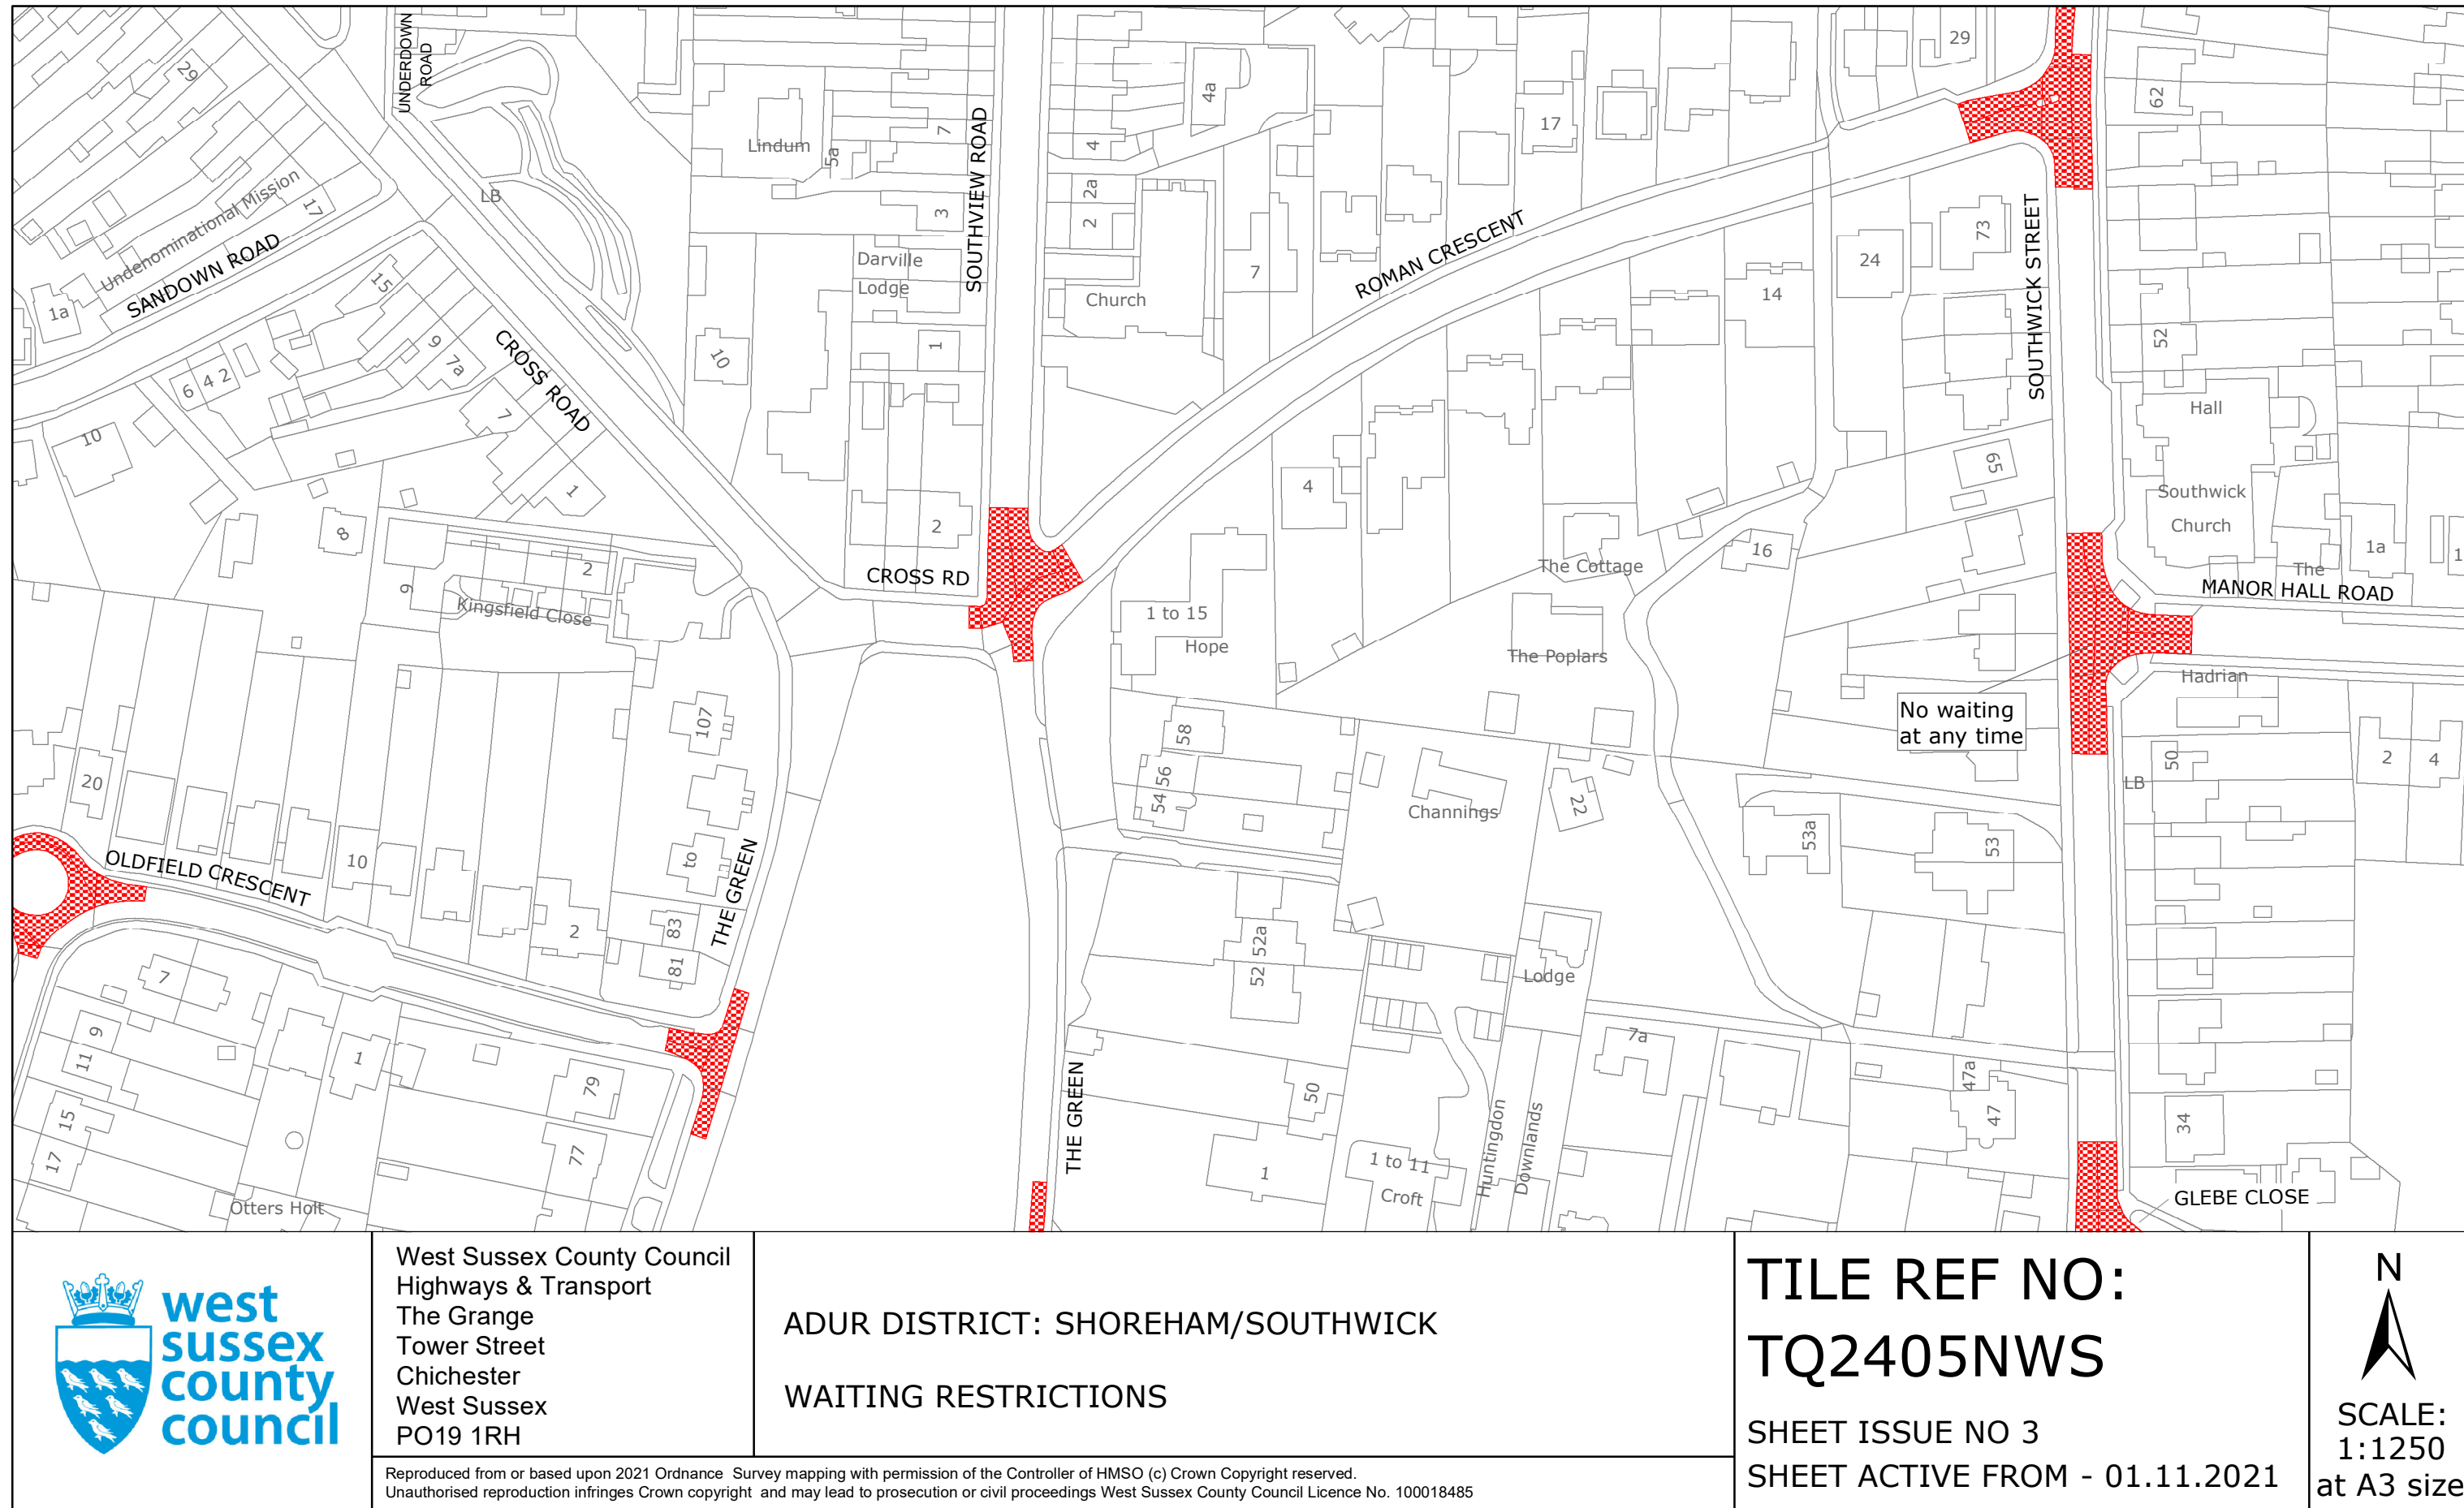

PAGE 2 OF 2: PROPOSED CHANGES TO RESTRICTIONS (CIRCLED)

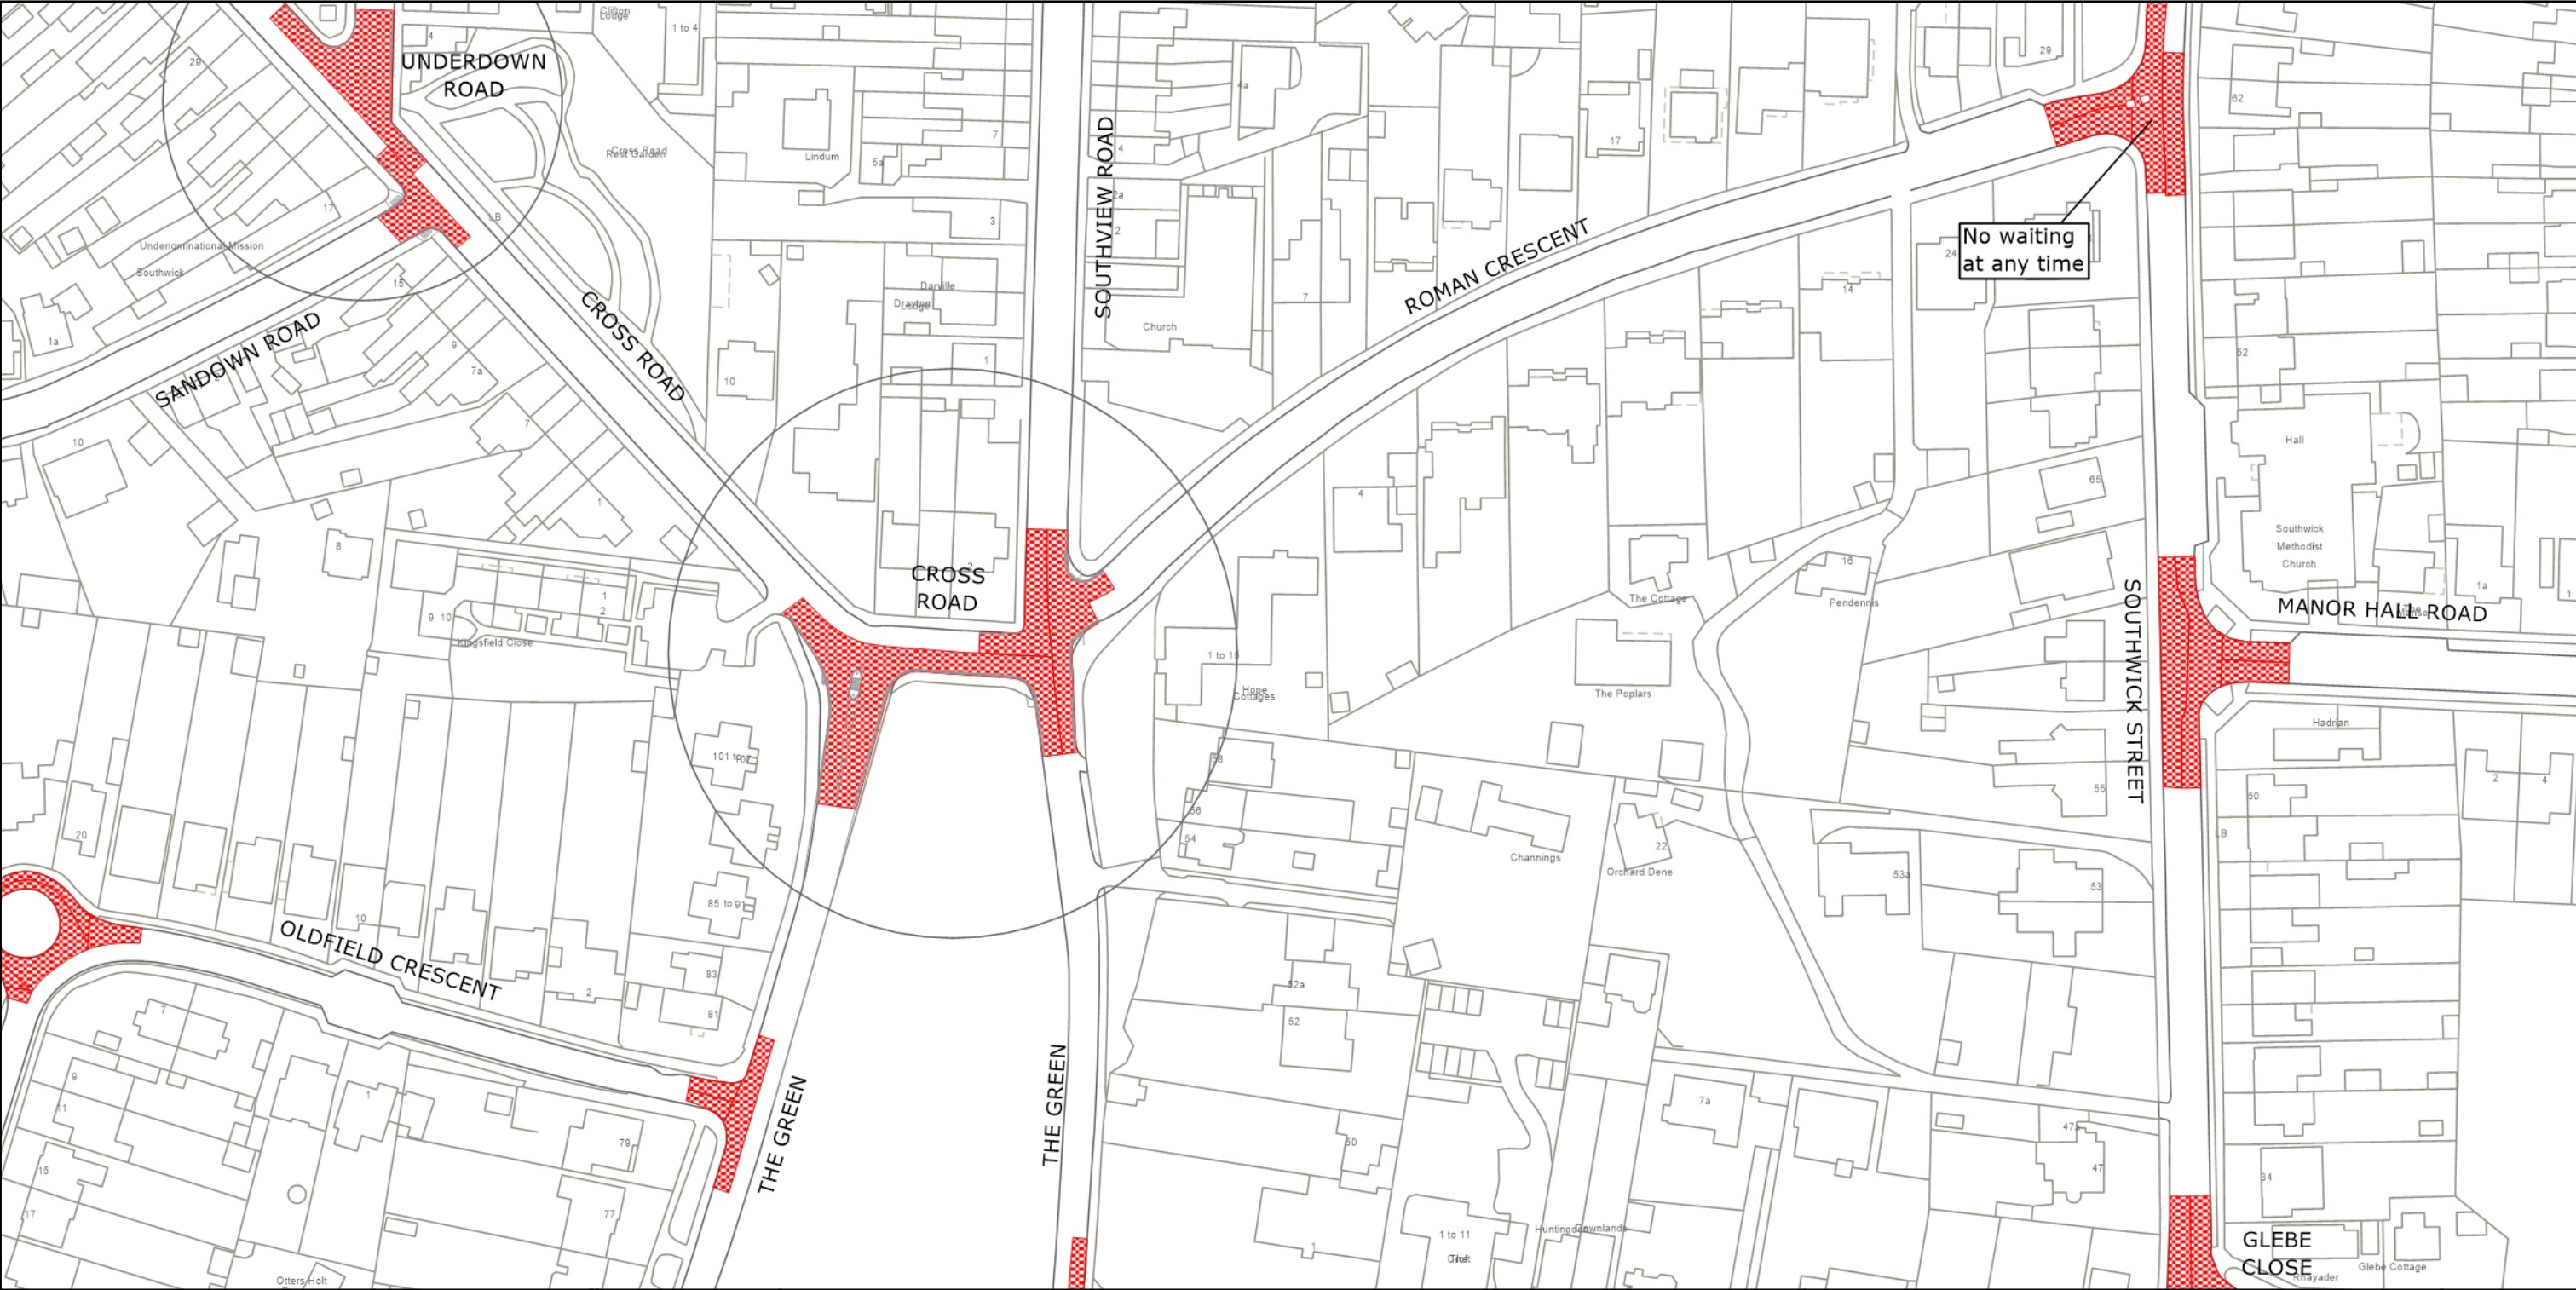

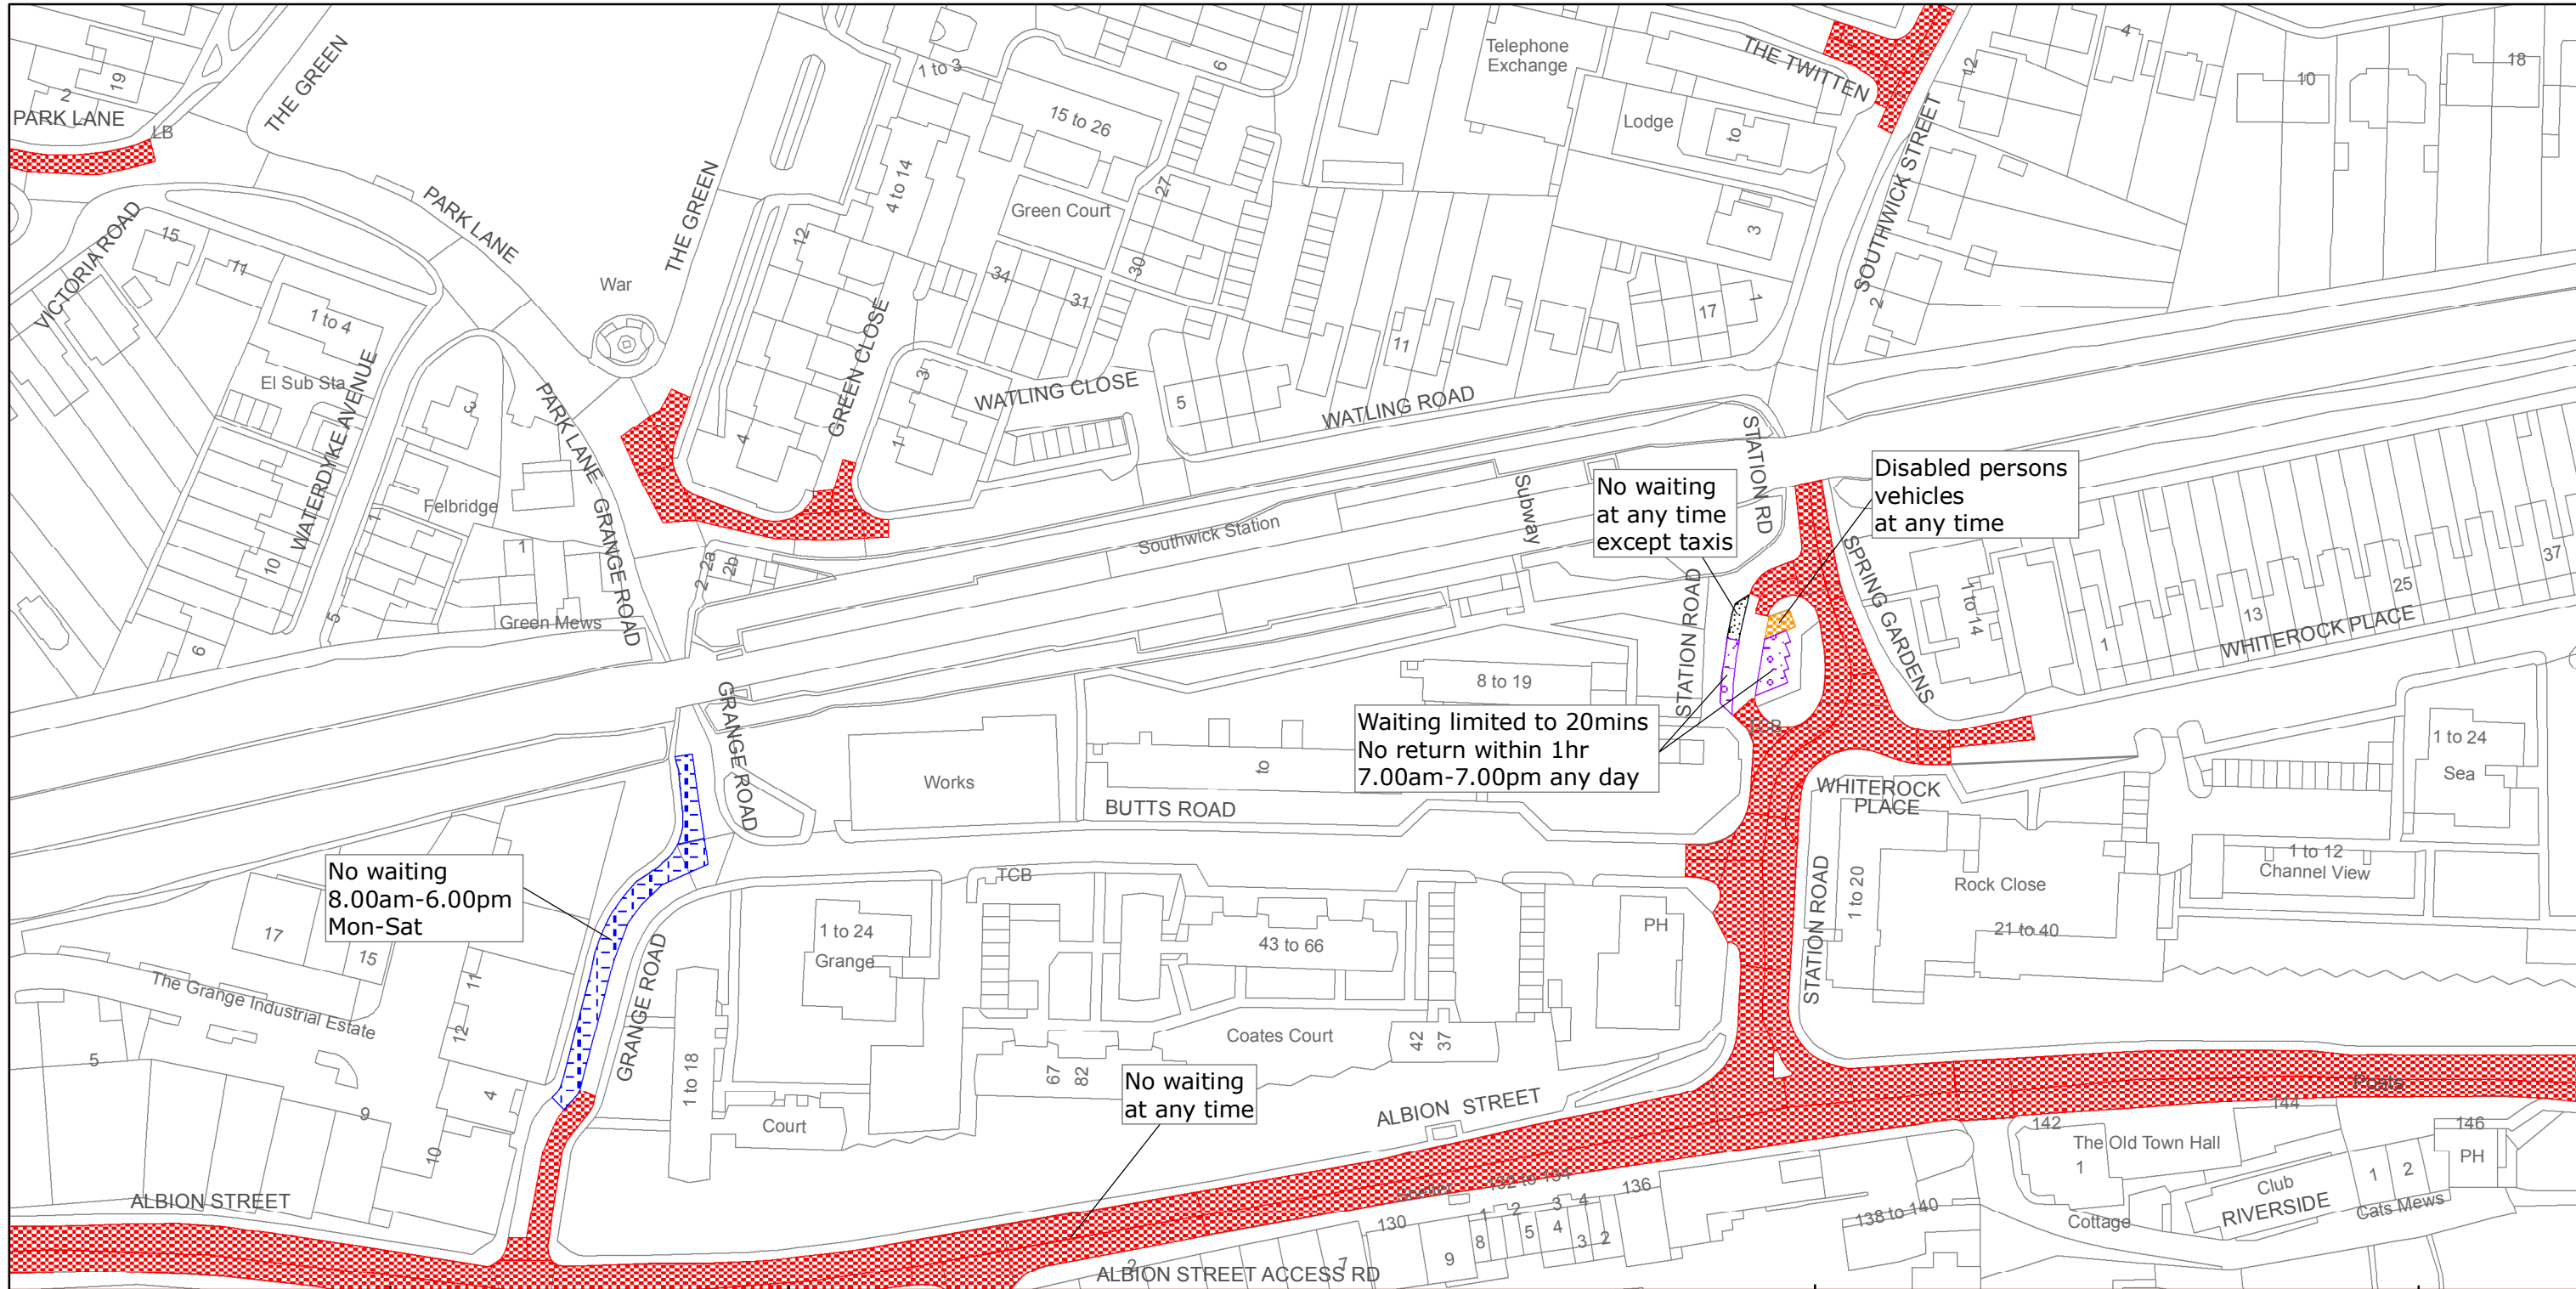

West Sussex County Council
Highways & Transport
The Grange
Tower Street
Chichester
West Sussex
PO19 1RH

ADUR DISTRICT: SHOREHAM/SOUTHWICK
WAITING RESTRICTIONS


Reproduced from or based upon 2013 Ordnance Survey material with permission of the Controller of HMSO (c) Crown Copyright reserved.
Unauthorised reproduction infringes Crown copyright and may lead to prosecution or civil proceedings West Sussex County Council Licence No. 100023447


TILE REF NO:
TQ2405SWS

SHEET ISSUE NO 3
SHEET ACTIVE FROM - 19/12/2014

N
SCALE:
1:1250
at A3 size

PAGE 2 OF 2: PROPOSED CHANGES TO RESTRICTIONS (CIRCLED)

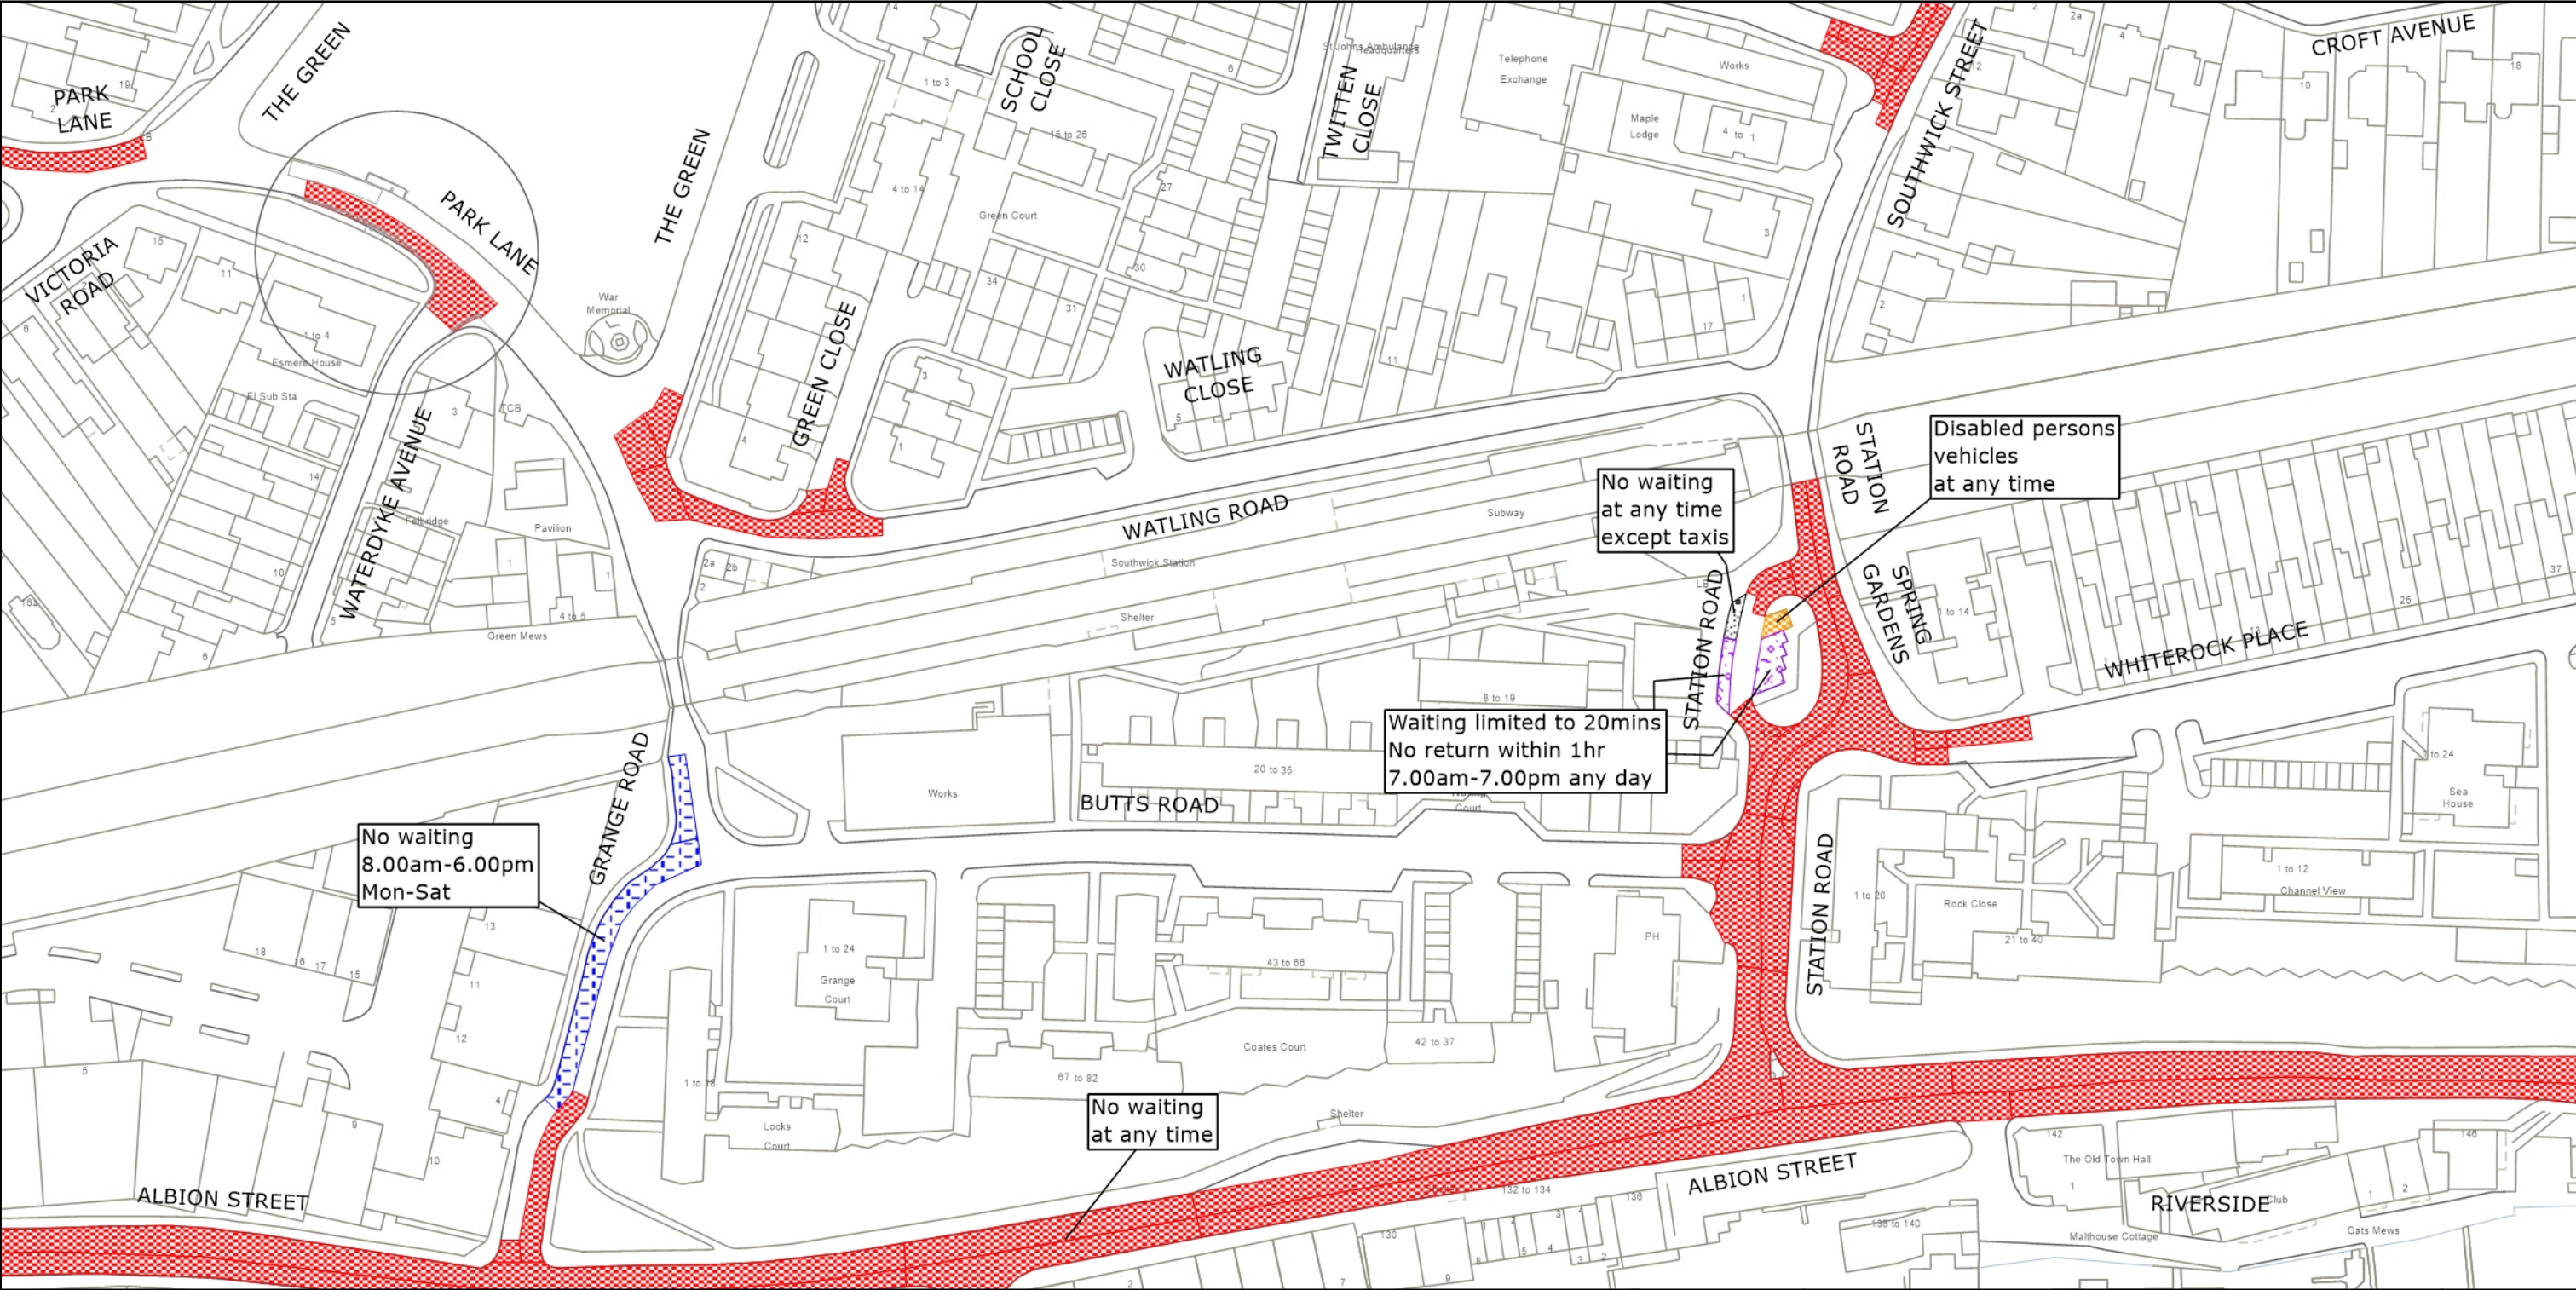

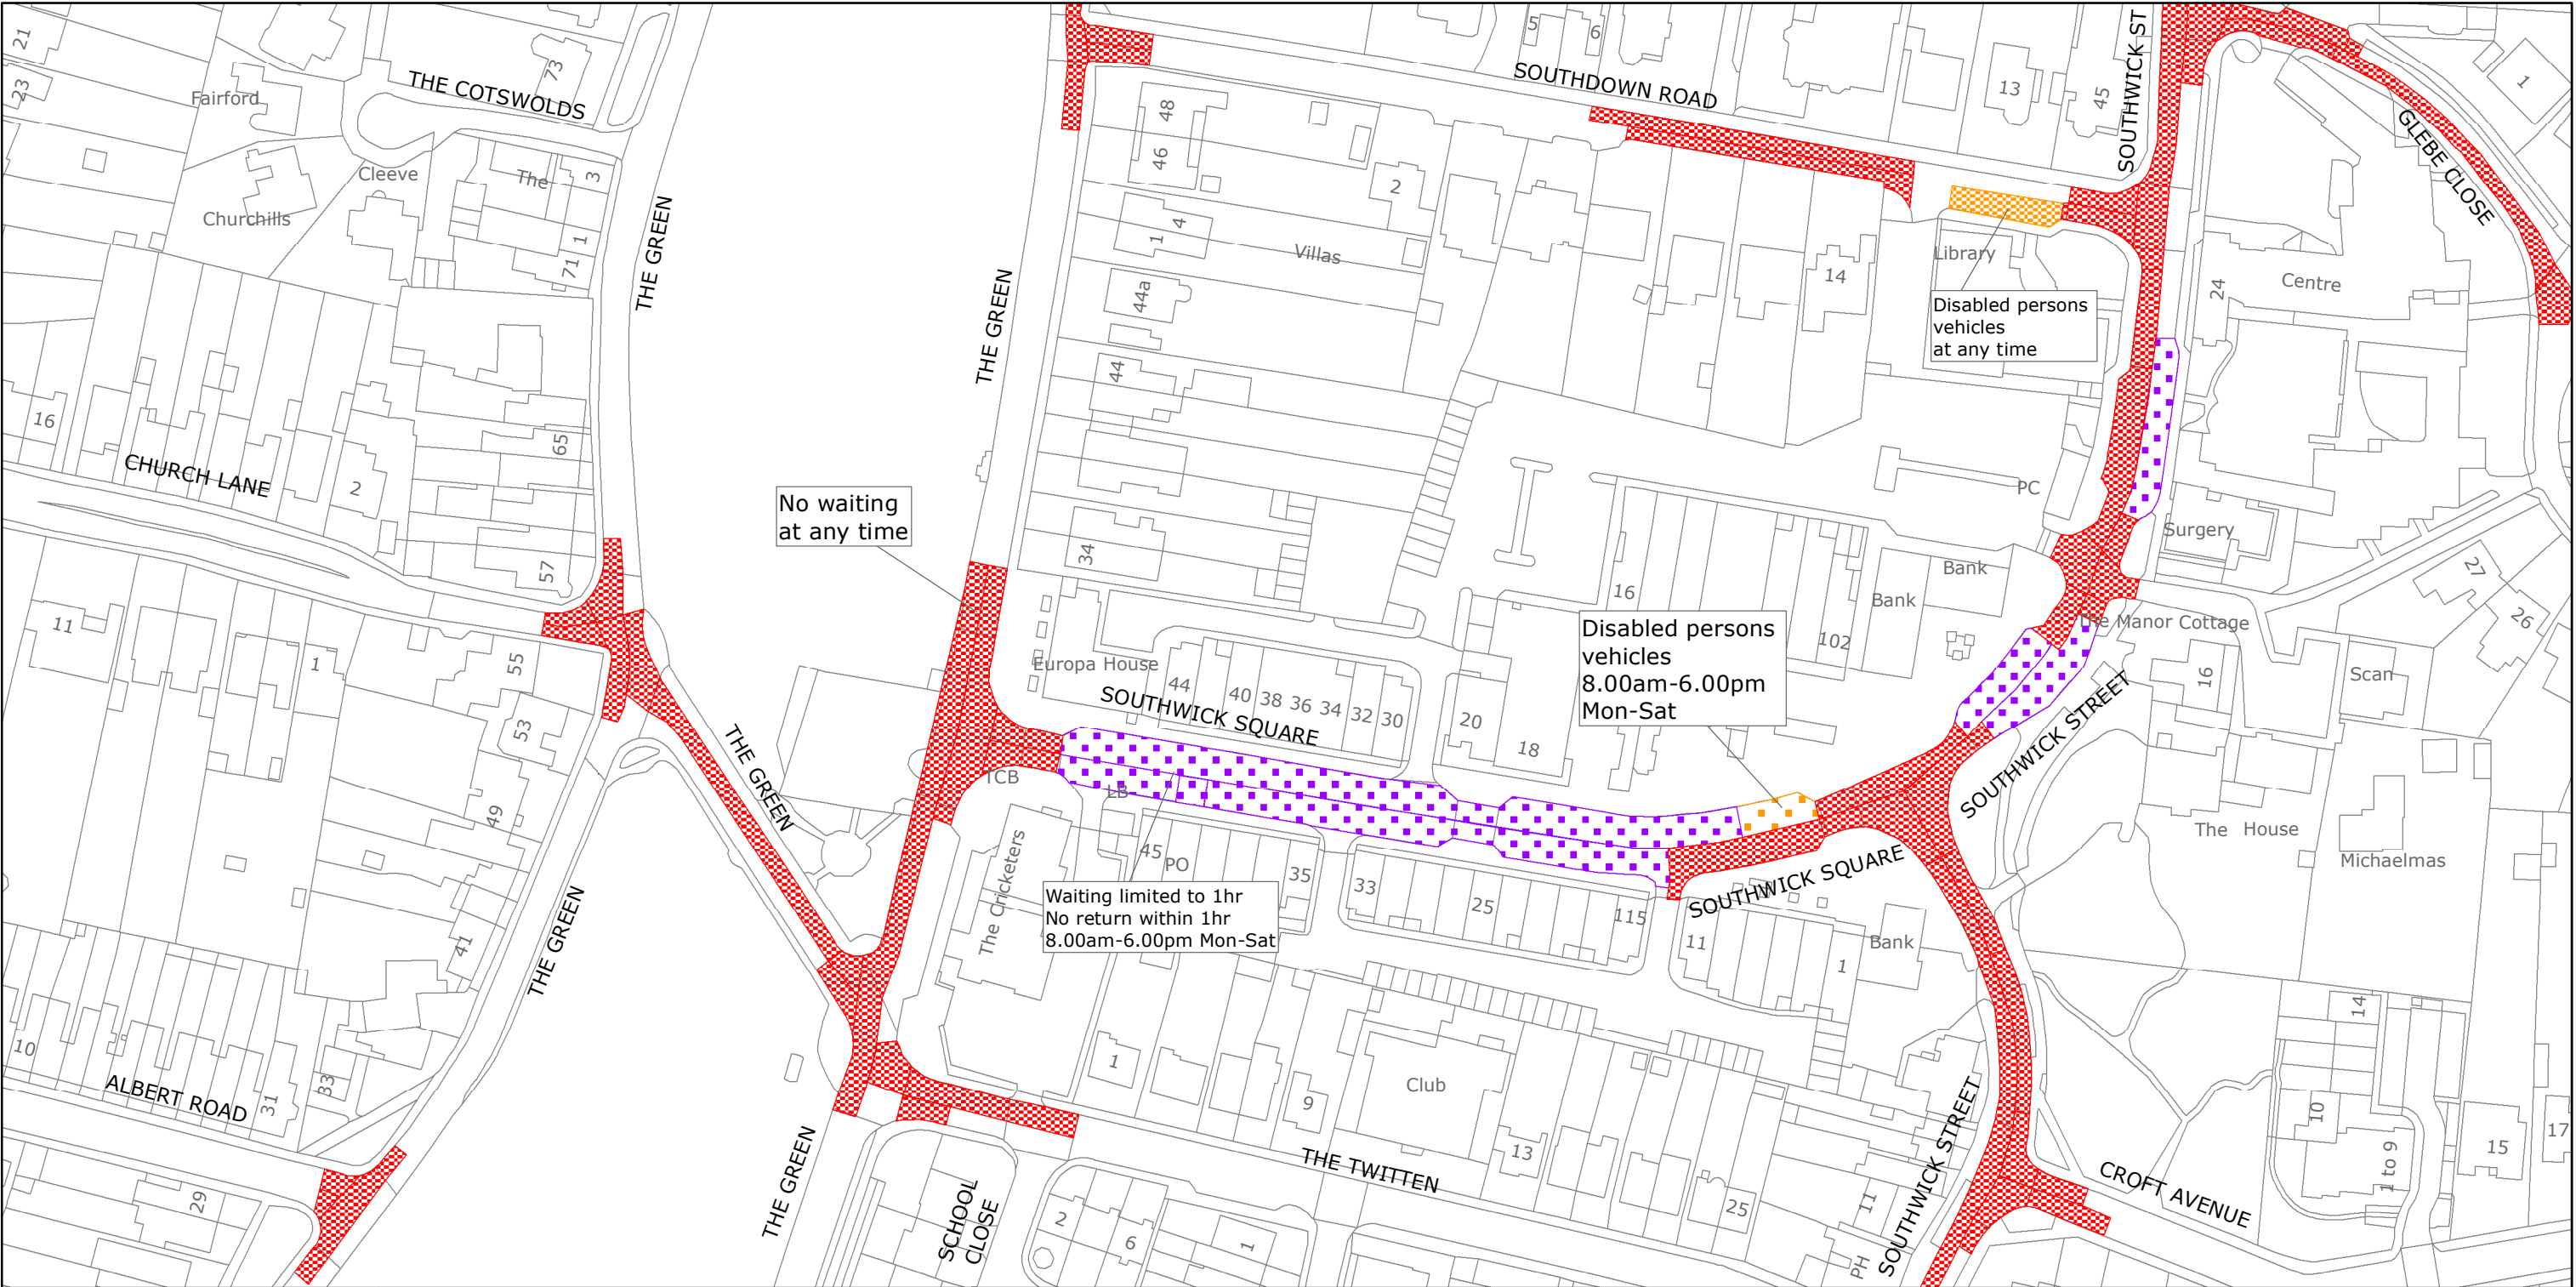

West Sussex County Council
Highways & Transport
The Grange
Tower Street
Chichester
West Sussex
PO19 1RH

ADUR DISTRICT: SHOREHAM/SOUTHWICK
WAITING RESTRICTIONS

Reproduced from or based upon 2021 Ordnance Survey mapping with permission of the Controller of HMSO (c) Crown Copyright reserved.
Unauthorised reproduction infringes Crown copyright and may lead to prosecution or civil proceedings West Sussex County Council Licence No. 100018485

TILE REF NO:
TQ2405SWN

SHEET ISSUE NO 3
SHEET ACTIVE FROM - 01.11.2021

N

SCALE:
1:1250
at A3 size

PAGE 2 OF 2: PROPOSED CHANGES TO RESTRICTIONS (CIRCLED)

