


Appendix E

Detailed Mapping



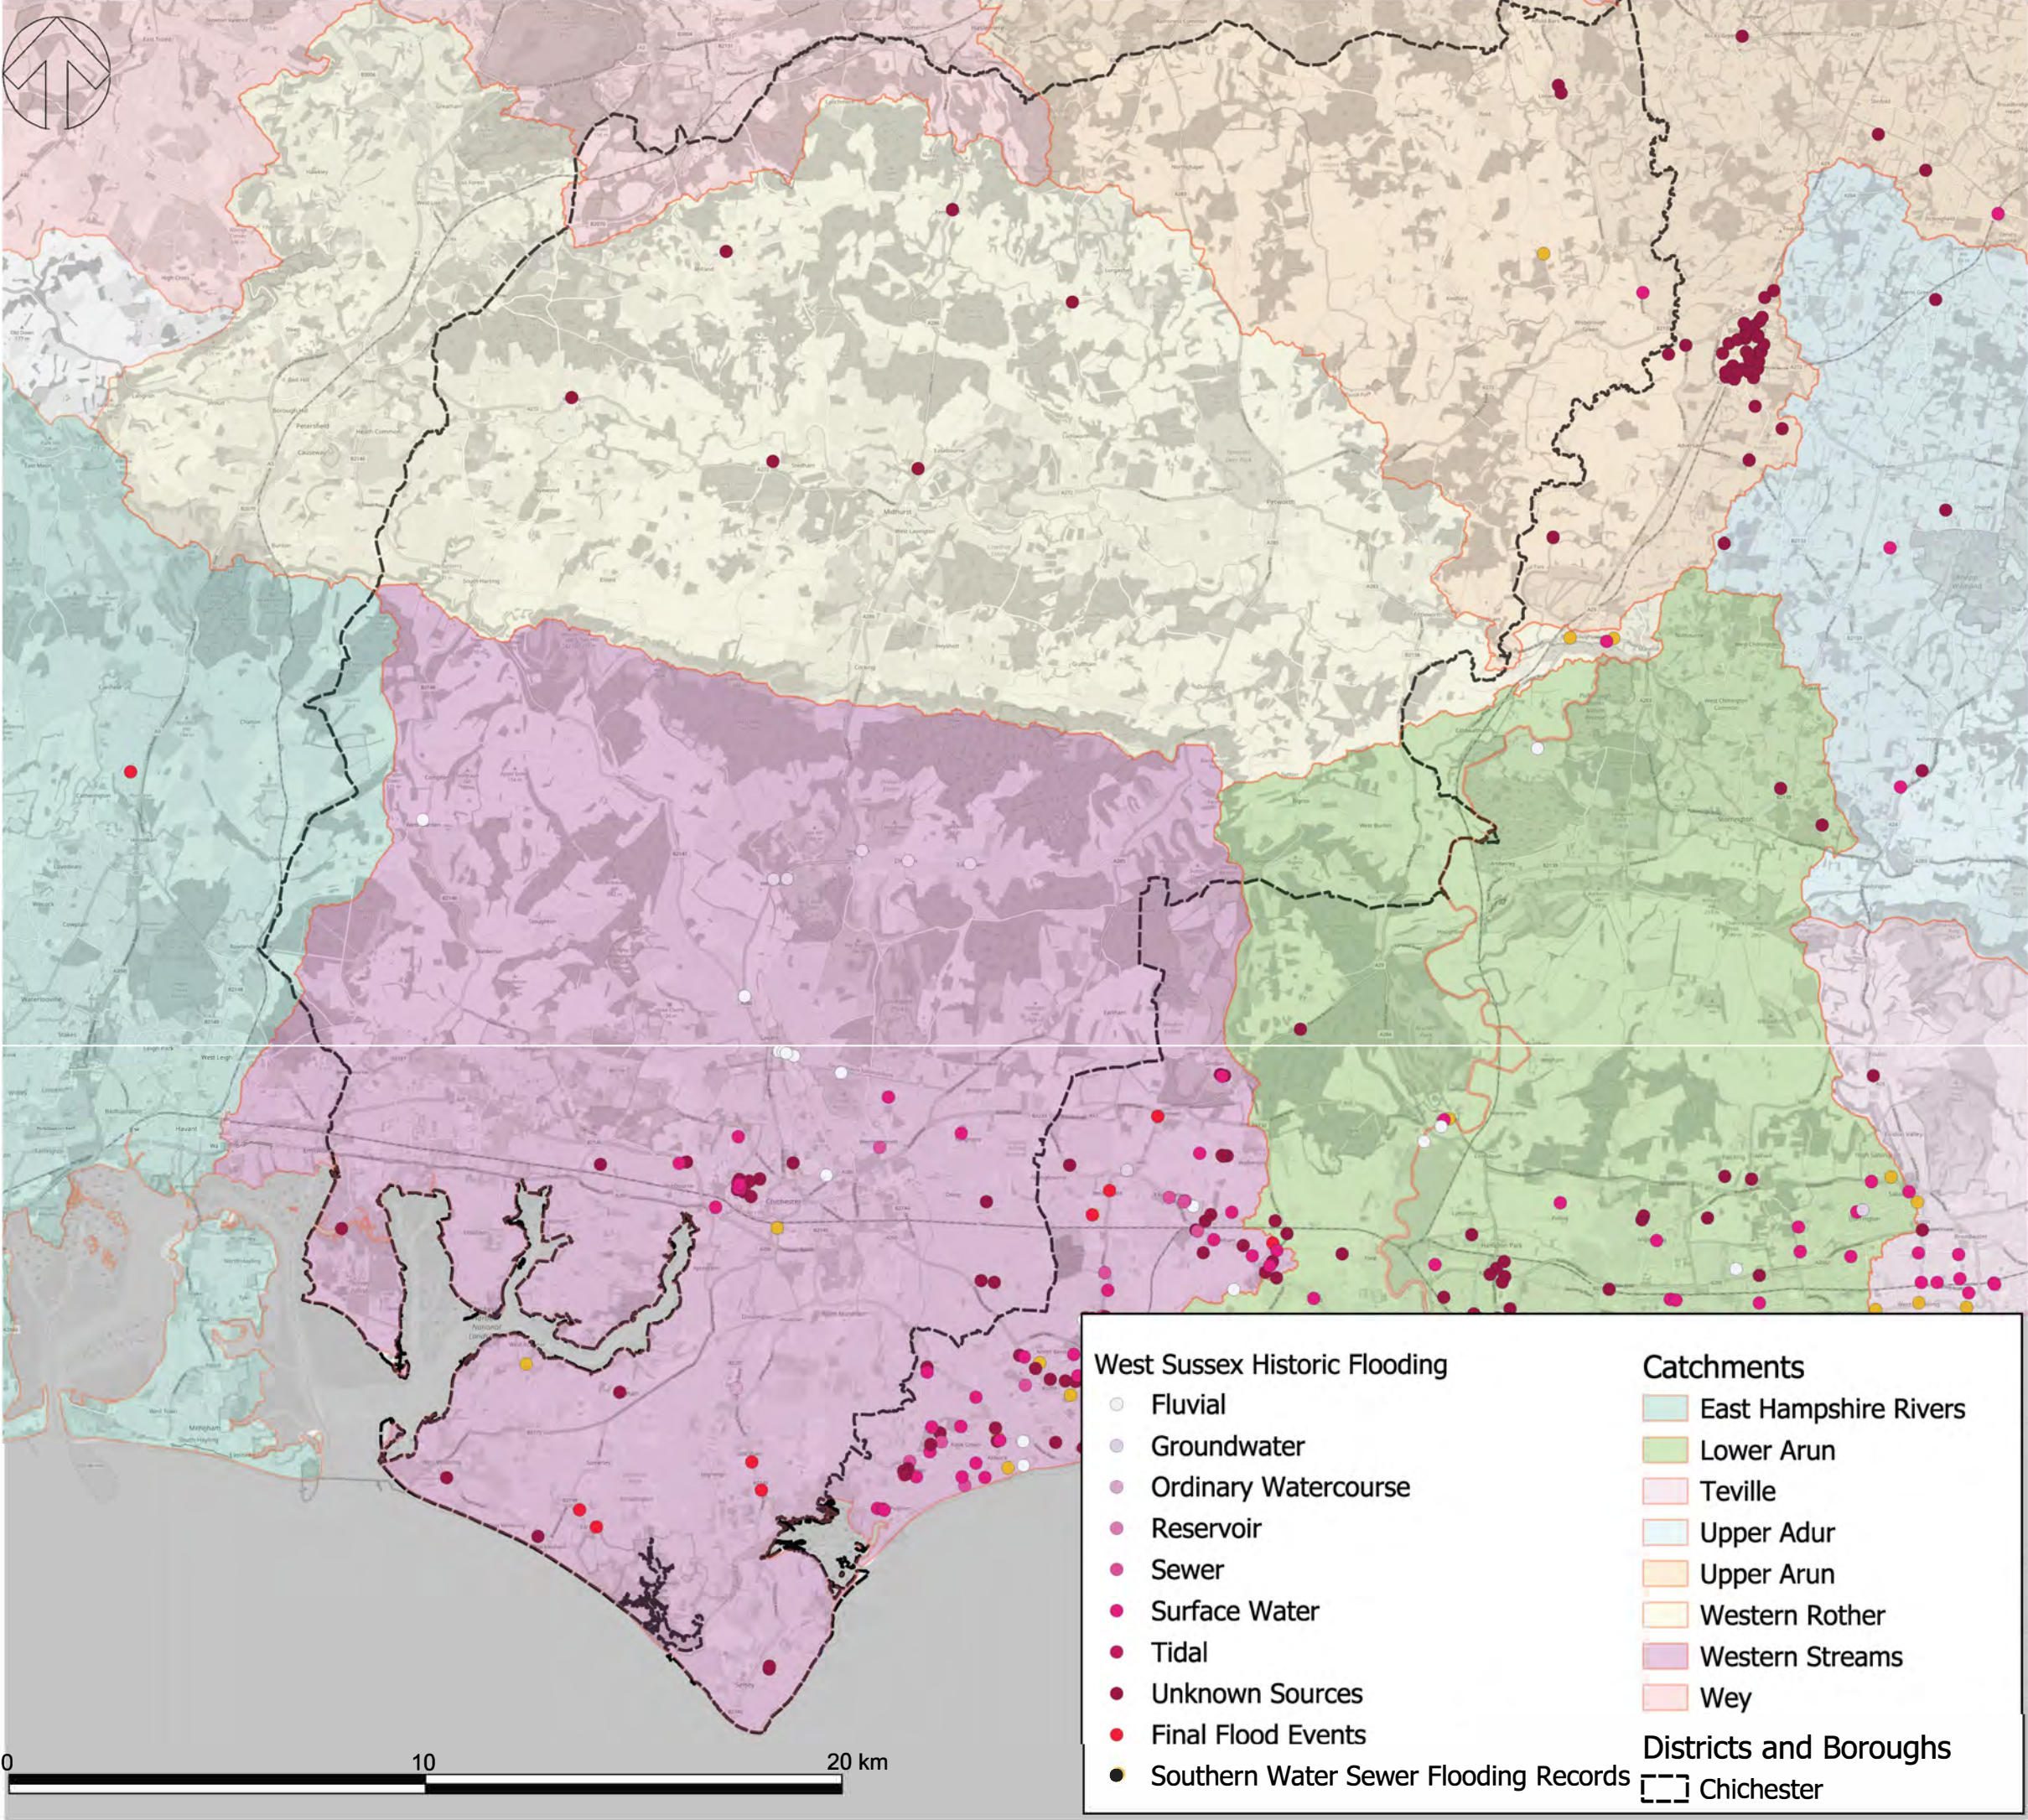

Do not scale - Use only figured dimensions
The contractor is to check all dimensions on site and report any discrepancies to the site Supervisor
This drawing is to be read in conjunction with other standard documentation

© Crown copyright and database rights. You are permitted to use this data solely to enable you to respond to, or interact with, the organisation that provided you with the data. You are not permitted to copy, sub-licence, distribute or sell any of this data to third parties in any form.

Note:
This plan is furnished as a general guide only and the Statutory Undertakers concerned state that no warranty as to its correctness is given or implied. It must not be relied upon in the excavations or other works made in the vicinity of each utilities service.

P01	11/07/2025	EM	FIRST ISSUE	AR	KW
REV	DATE	BY	DESCRIPTION	CHK	APP

DRAWING STATUS:
A - AUTHORISED AND ACCEPTED



WSP House, 70 Chancery Lane, London, WC2A 1AF
+44 (0)2073 145 000
wsp.com


CLIENT:



PROJECT:
Local Flood Risk Management Strategy Mapping

TITLE:
001 - Chichester Historic Flood Map

DRAWN: EM	CHECKED: AR	APPROVED: KW
PROJECT No: 70121454	SCALE @A3: 1:1	DATE: 11/07/2025
DRAWING No: 70121454-WSP-DG-WA-0001-P01		REV: P01
© WSP Global Inc		

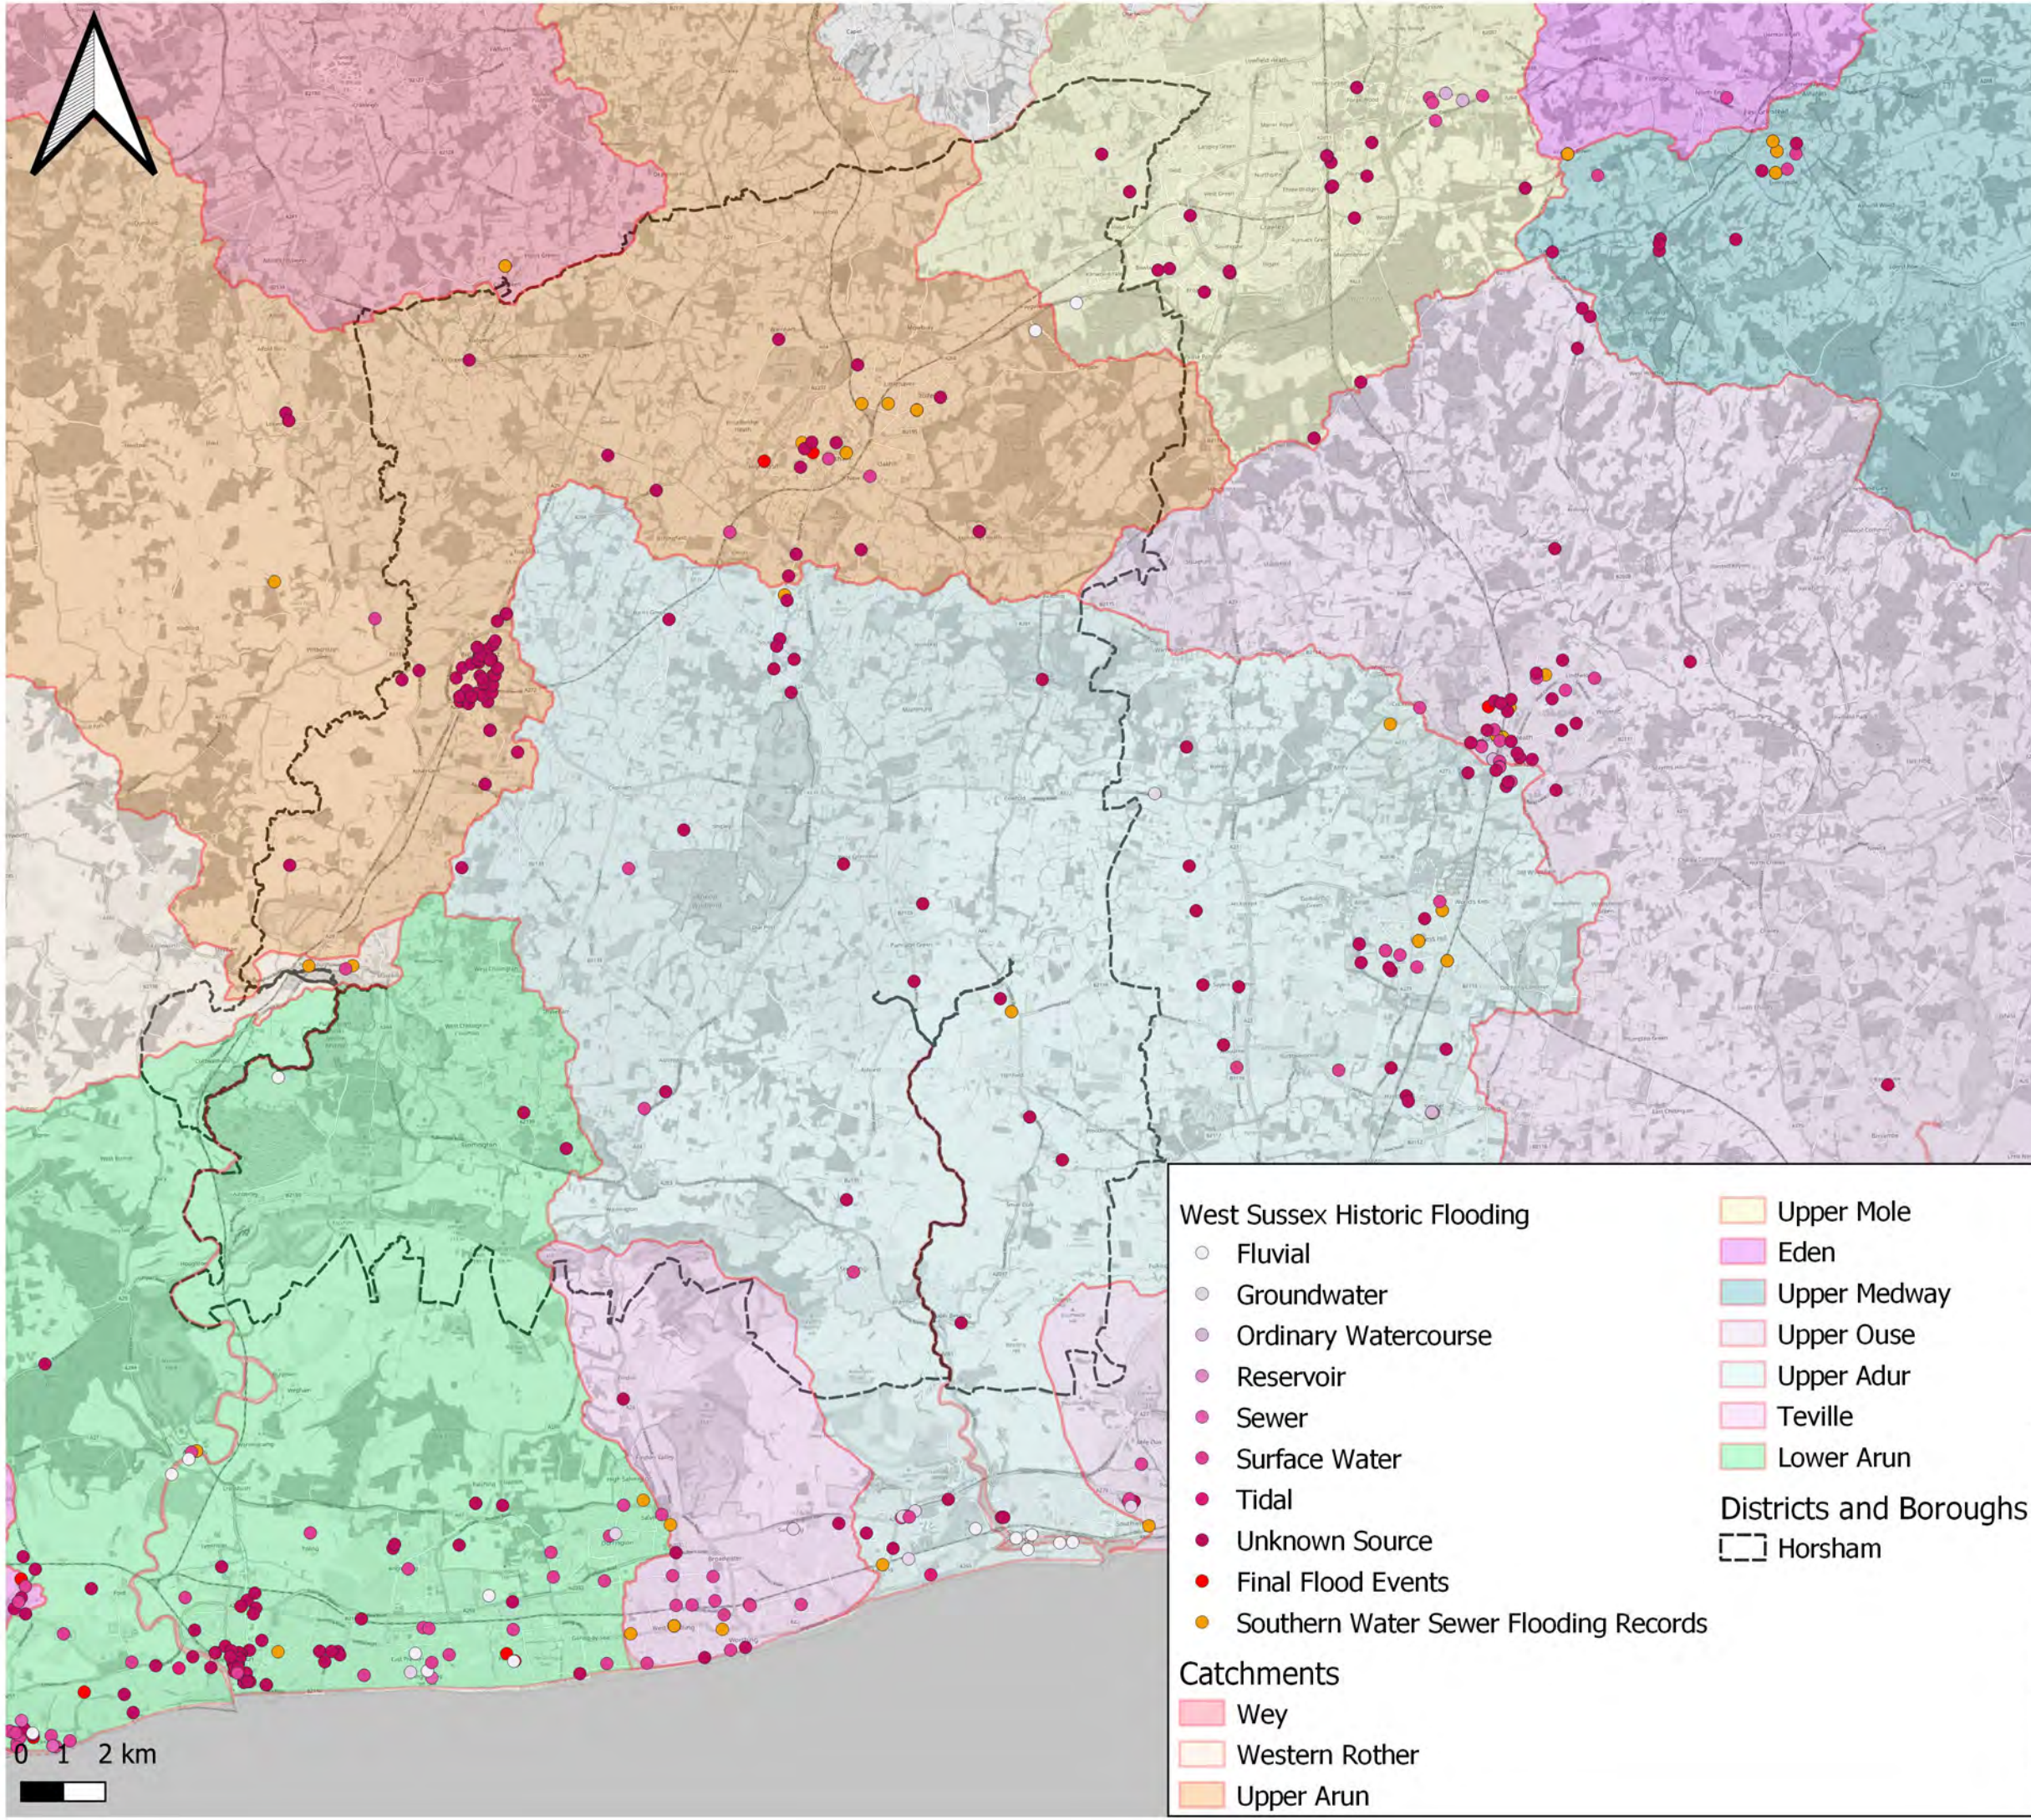

Do not scale - Use only figured dimensions
The contractor is to check all dimensions on site and report any discrepancies to the site Supervisor
This drawing is to be read in conjunction with other standard documentation

© Crown copyright and database rights. You are permitted to use this data solely to enable you to respond to, or interact with, the organisation that provided you with the data. You are not permitted to copy, sub-licence, distribute or sell any of this data to third parties in any form.

Note:
This plan is furnished as a general guide only and the Statutory Undertakers concerned state that no warranty as to its correctness is given or implied. It must not be relied upon in the excavations or other works made in the vicinity of each utilities service.

P01	7/12/2024	EM	FIRST ISSUE	AR	KW
REV	DATE	BY	DESCRIPTION	CHK	APP

DRAWING
A - AUTHORISED AND ACCEPTED

WSP House, 70 Chancery Lane, London, WC2A 1AF
+44 (0)2073 145 000
wsp.com

CLIENT:


PROJECT:
Local Flood Risk Management Strategy Mapping

TITLE:
002 - Horsham Historic Flood Map

DRAWN: EM	CHECKED: AR	APPROVED: KW
PROJECT 70121454	SCALE 1:1	DATE: 19/12/2024

DRAWING 70121454-WSP-DG-WA-0002-P01	RFV: P01
--	-------------

© WSP Global Inc

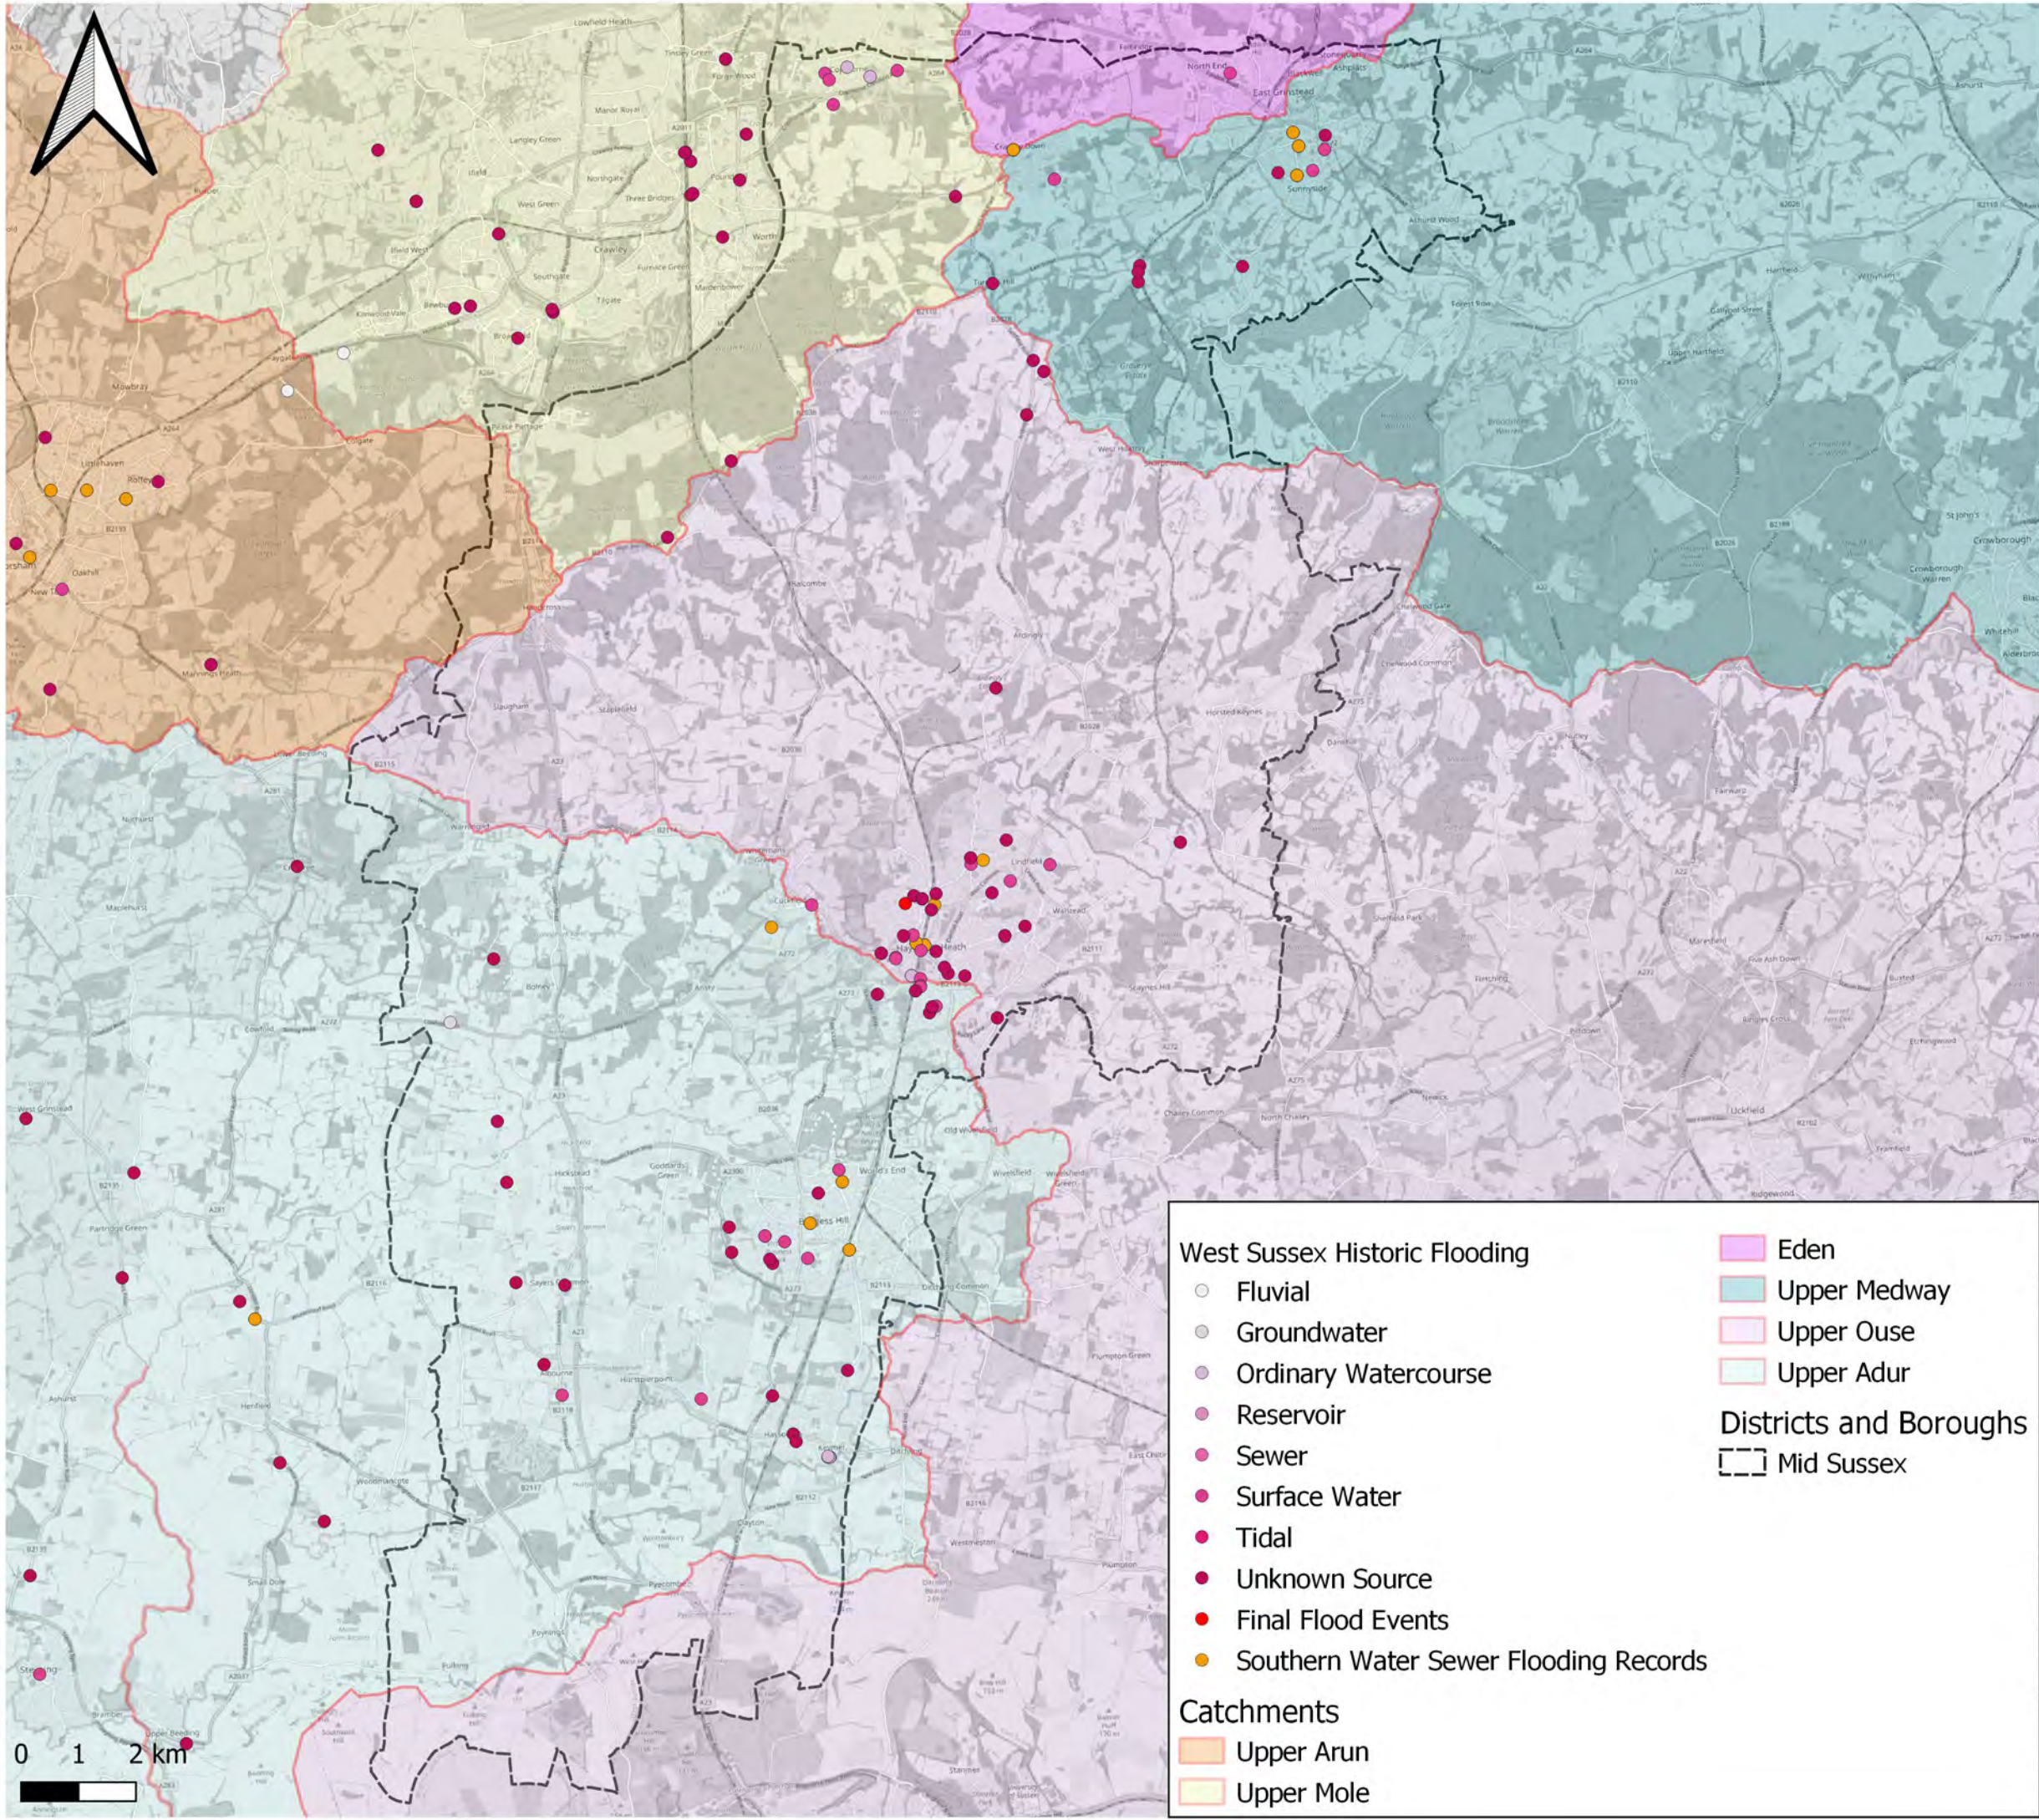

Do not scale - Use only figured dimensions
The contractor is to check all dimensions on site and report any discrepancies to the site Supervisor
This drawing is to be read in conjunction with other standard documentation

© Crown copyright and database rights. You are permitted to use this data solely to enable you to respond to, or interact with, the organisation that provided you with the data. You are not permitted to copy, sub-licence, distribute or sell any of this data to third parties in any form.

Note:
This plan is furnished as a general guide only and the Statutory Undertakers concerned state that no warranty as to its correctness is given or implied. It must not be relied upon in the excavations or other works made in the vicinity of each utilities service.

P01	7/12/2024	EM	FIRST ISSUE	AR	KW
REV	DATE	BY	DESCRIPTION	CHK	APP

DRAWING
A - AUTHORISED AND ACCEPTED



WSP House, 70 Chancery Lane, London, WC2A 1AF
+44 (0)2073 145 000
wsp.com

CLIENT:



PROJECT:


Local Flood Risk Management Strategy Mapping

TITLE:

003 - Mid Sussex Historic Flood Map

DRAWN: EM	CHECKED: AR	APPROVED: KW
PROJECT 70121454	SCALE 1:1	DATE: 19/12/2024

DRAWING 70121454-WSP-DG-WA-0003-P01	RFV: P01
--	-------------

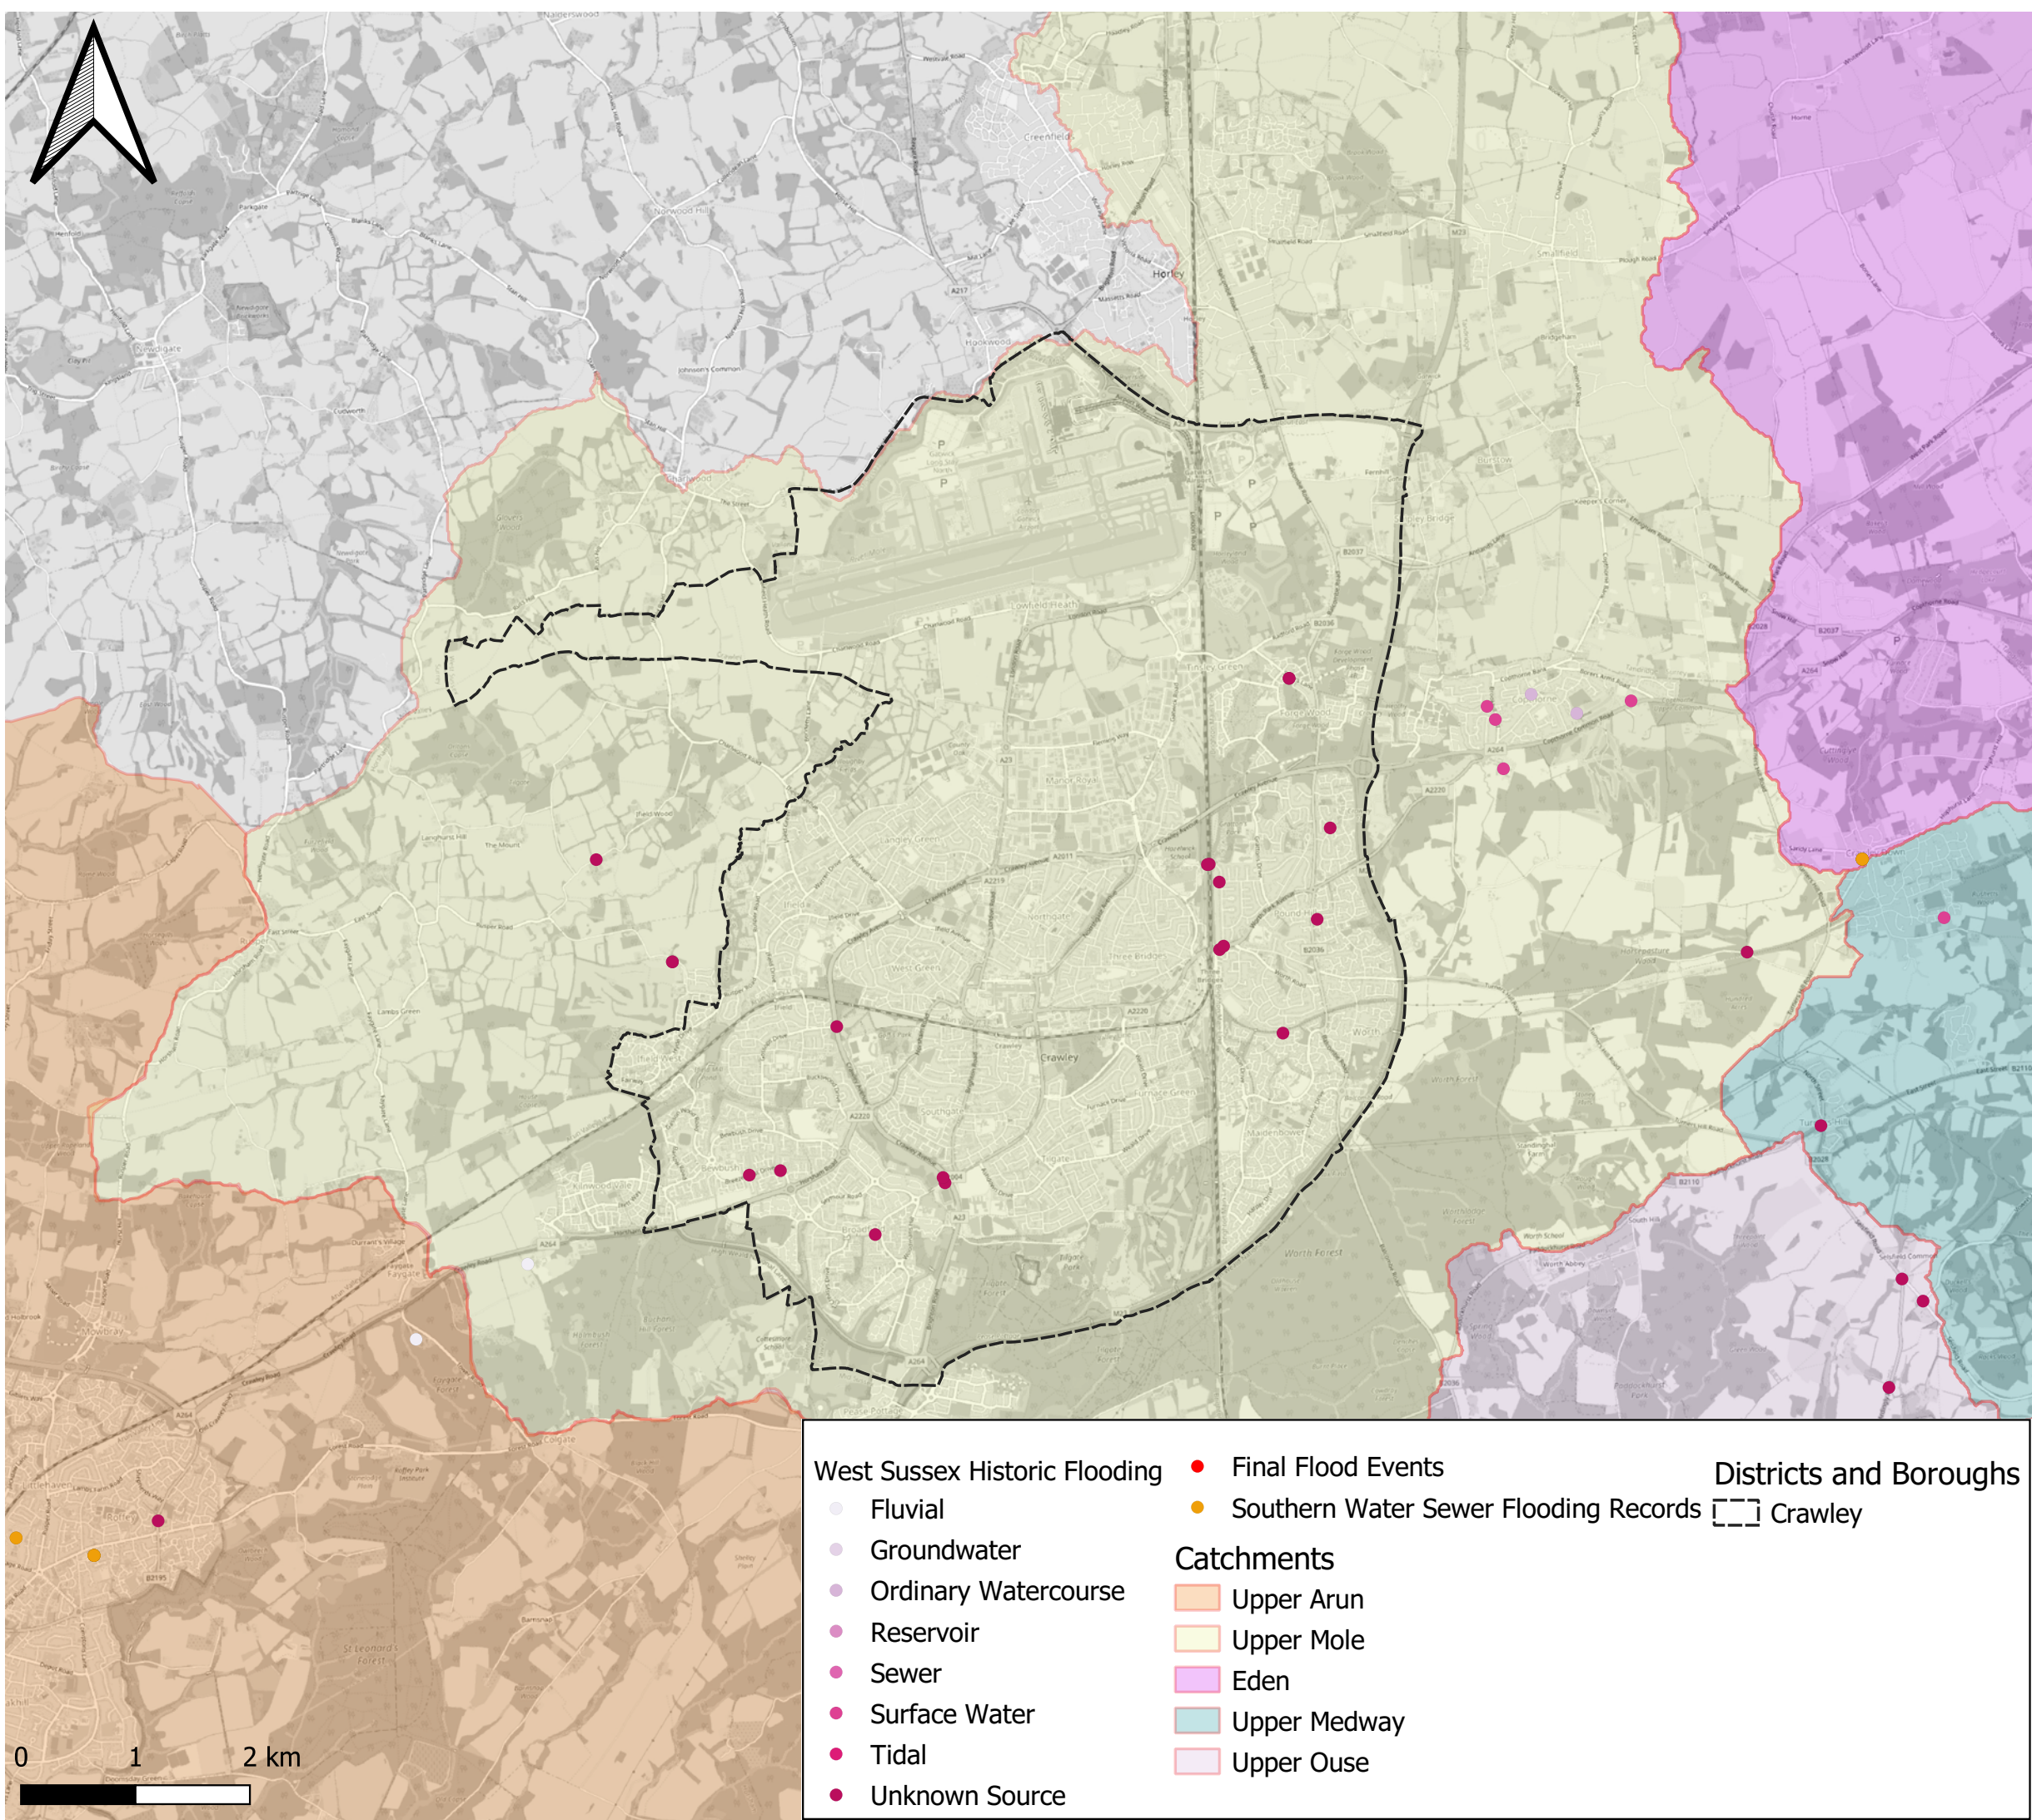


Do not scale - Use only figured dimensions
The contractor is to check all dimensions on site and report any discrepancies to the site Supervisor
This drawing is to be read in conjunction with other standard documentation

© Crown copyright and database rights. You are permitted to use this data solely to enable you to respond to, or interact with, the organisation that provided you with the data. You are not permitted to copy, sub-licence, distribute or sell any of this data to third parties in any form.


Note:
This plan is furnished as a general guide only and the Statutory Undertakers concerned state that no warranty as to its correctness is given or implied. It must not be relied upon in the excavations or other works made in the vicinity of each utilities service.

P01	17/12/2024	EM	FIRST ISSUE	AR	KW
REV	DATE	BY	DESCRIPTION	CHK	APP

DRAWING
A - AUTHORISED AND ACCEPTED



WSP House, 70 Chancery Lane, London, WC2A 1AF
+44 (0)2073 145 000
wsp.com

CLIENT:


PROJECT:
Local Flood Risk Management Strategy Mapping


TITLE:
004 - Crawley Historic Flood Map

DRAWN: EM	CHECKED: AR	APPROVED: KW
PROJECT 70121454	SCALE 1:1	DATE: 19/12/2024

DRAWING
70121454-WSP-DG-WA-0004-P01

REV:
P01

© WSP Global Inc

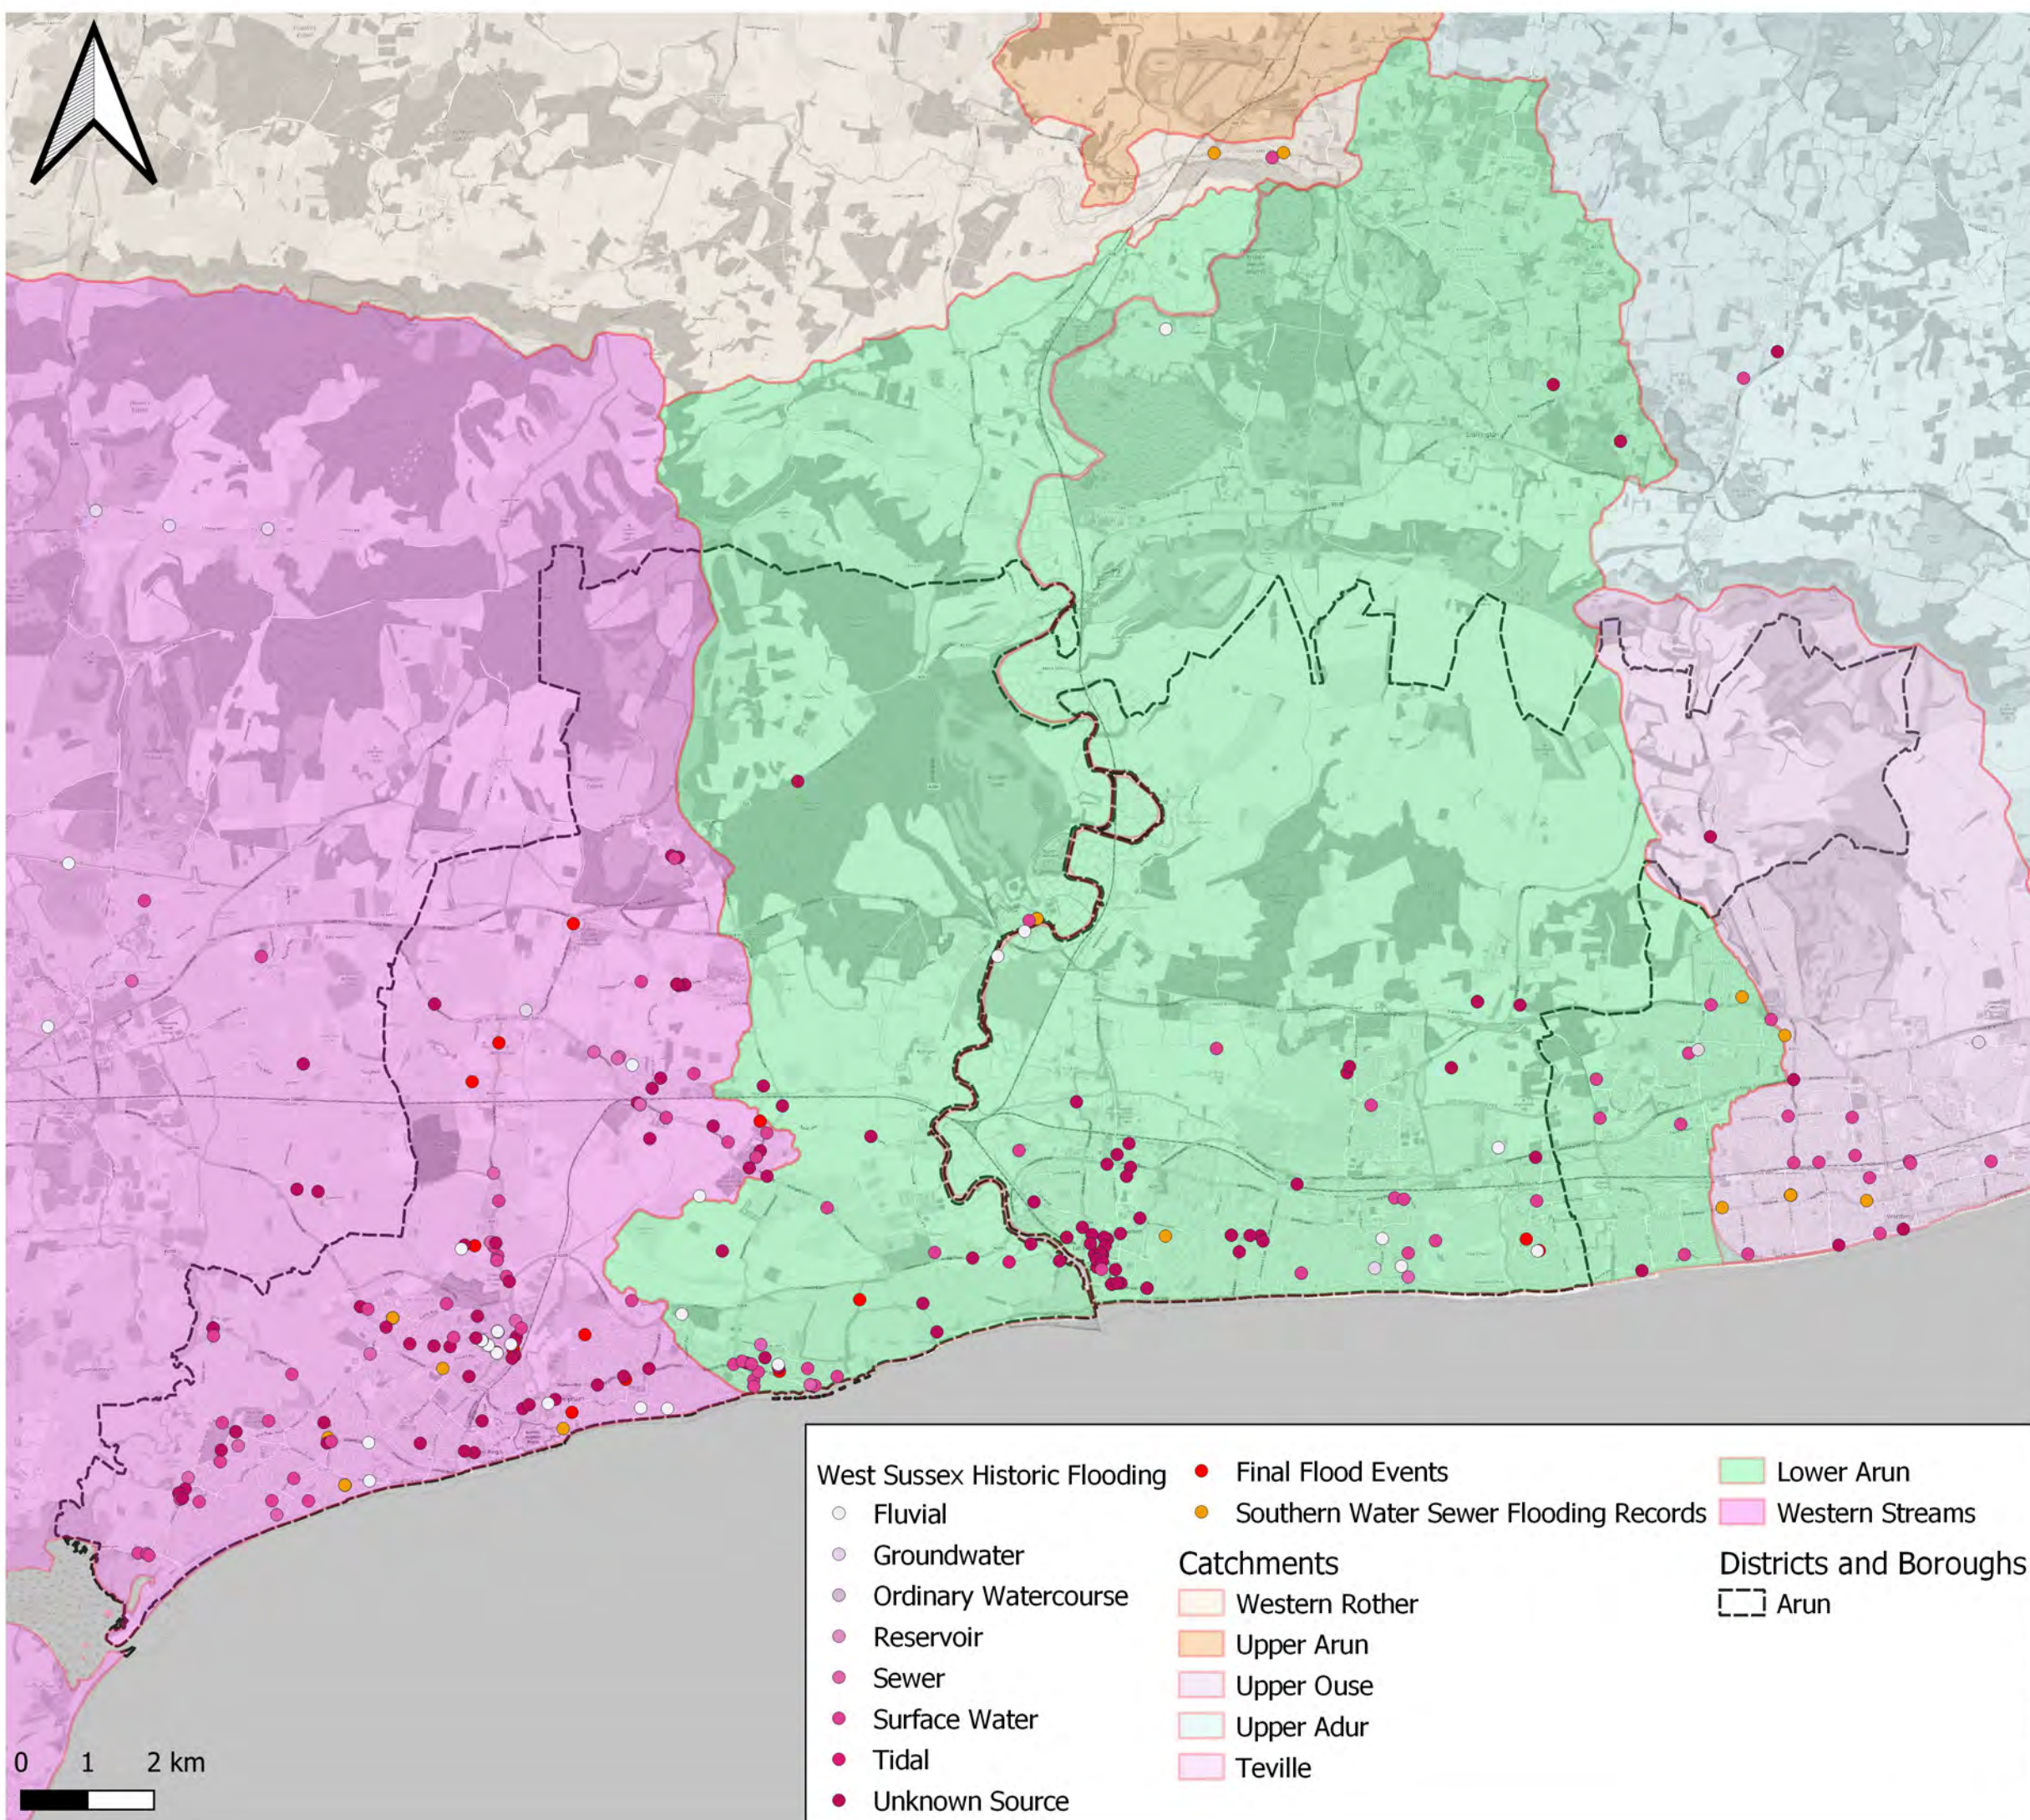

Do not scale - Use only figured dimensions
The contractor is to check all dimensions on site and report any discrepancies to the site Supervisor
This drawing is to be read in conjunction with other standard documentation

© Crown copyright and database rights. You are permitted to use this data solely to enable you to respond to, or interact with, the organisation that provided you with the data. You are not permitted to copy, sub-licence, distribute or sell any of this data to third parties in any form.

Note:
This plan is furnished as a general guide only and the Statutory Undertakers concerned state that no warranty as to its correctness is given or implied. It must not be relied upon in the excavations or other works made in the vicinity of each utilities service.

P01	7/12/2024	EM	FIRST ISSUE	AR	KW
REV	DATE	BY	DESCRIPTION	CHK	APP

DRAWING
A - AUTHORISED AND ACCEPTED

WSP House, 70 Chancery Lane, London, WC2A 1AF
+44 (0)2073 145 000
wsp.com


CLIENT:

PROJECT:
Local Flood Risk Management Strategy Mapping

TITLE:
005 - Arun Historic Flood Map

DRAWN: EM	CHECKED: AR	APPROVED: KW
PROJECT 70121454	SCALE 1:1	DATE: 19/12/2024
DRAWING 70121454-WSP-DG-WA-0005-P01		RFV: P01

© WSP Global Inc

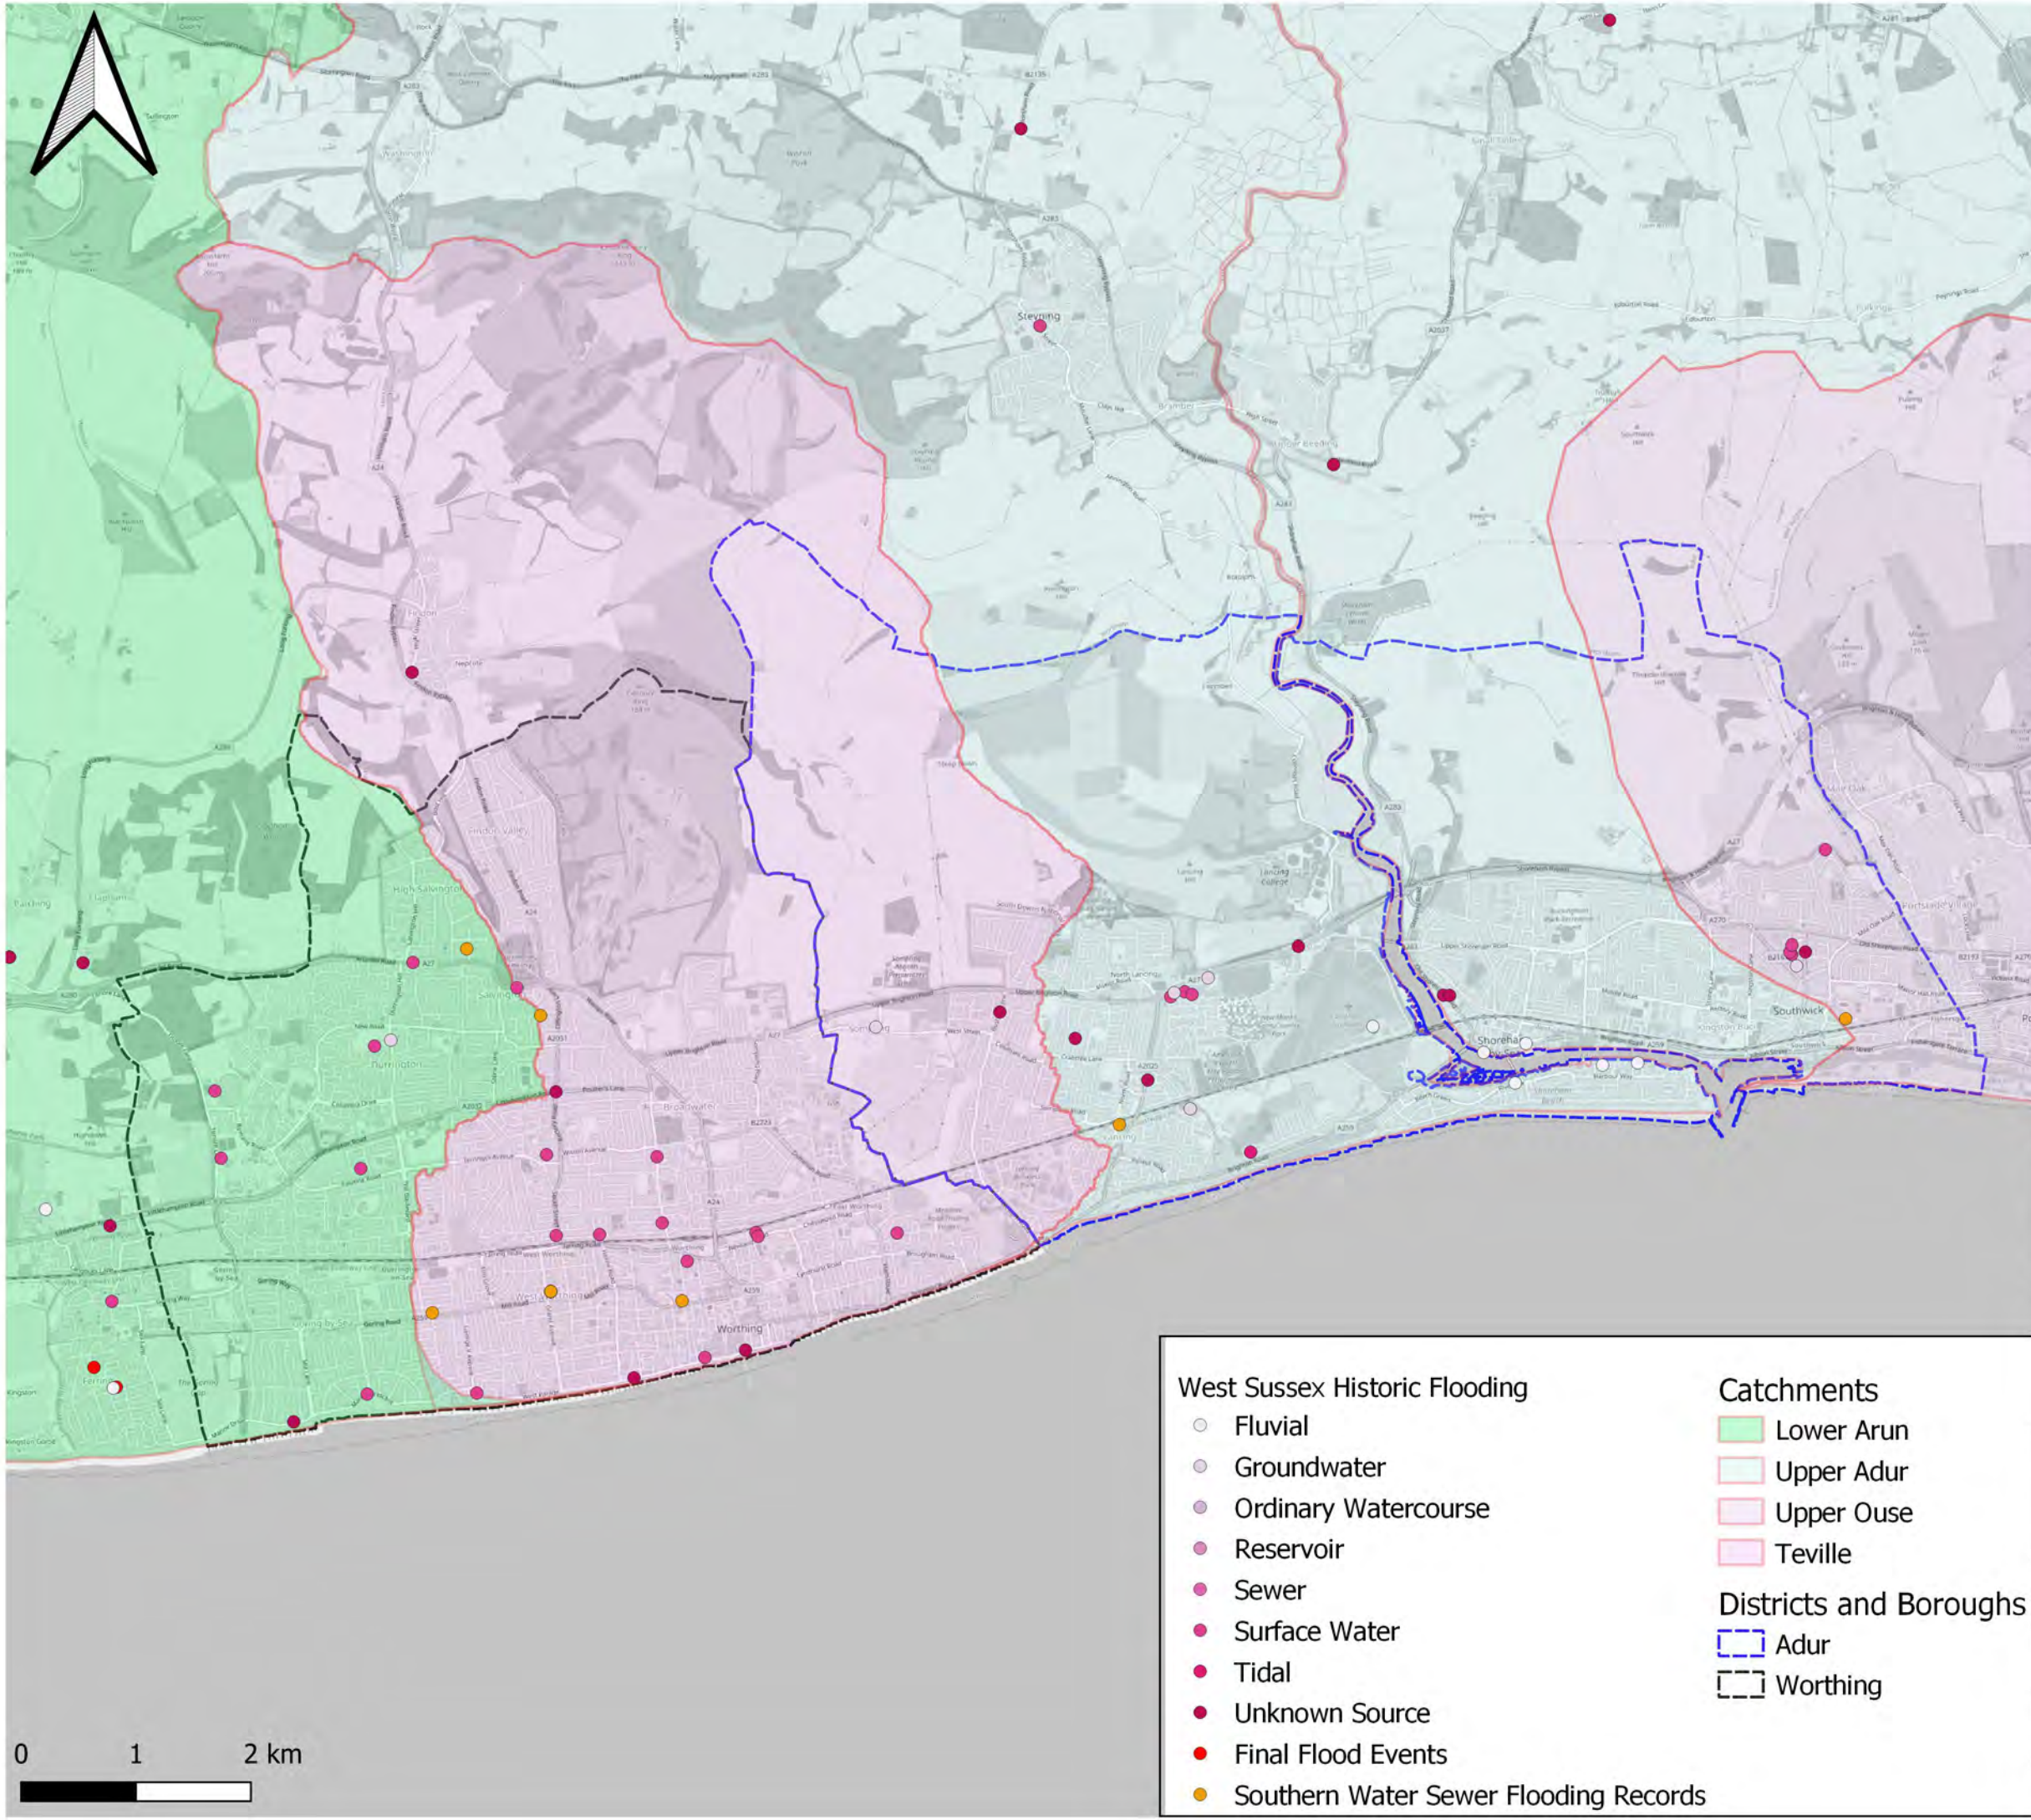

Do not scale - Use only figured dimensions
The contractor is to check all dimensions on site and report any discrepancies to the site Supervisor
This drawing is to be read in conjunction with other standard documentation

© Crown copyright and database rights. You are permitted to use this data solely to enable you to respond to, or interact with, the organisation that provided you with the data. You are not permitted to copy, sub-licence, distribute or sell any of this data to third parties in any form.

Note:
This plan is furnished as a general guide only and the Statutory Undertakers concerned state that no warranty as to its correctness is given or implied. It must not be relied upon in the excavations or other works made in the vicinity of each utilities service.

P01	7/12/2024	EM	FIRST ISSUE	AR	KW
REV	DATE	BY	DESCRIPTION	CHK	APP

DRAWING
A - AUTHORISED AND ACCEPTED

WSP House, 70 Chancery Lane, London, WC2A 1AF
+44 (0)2073 145 000
wsp.com

CLIENT:


PROJECT:
Local Flood Risk Management Strategy Mapping

TITLE:
006 - Adur and Worthing Historic Flood Map

DRAWN: EM	CHECKED: AR	APPROVED: KW
PROJECT 70121454	SCALE 1:1	DATE: 17/12/2024

DRAWING 70121454-WSP-DG-WA-0006-P01	RFV: P01
--	-------------

© WSP Global Inc

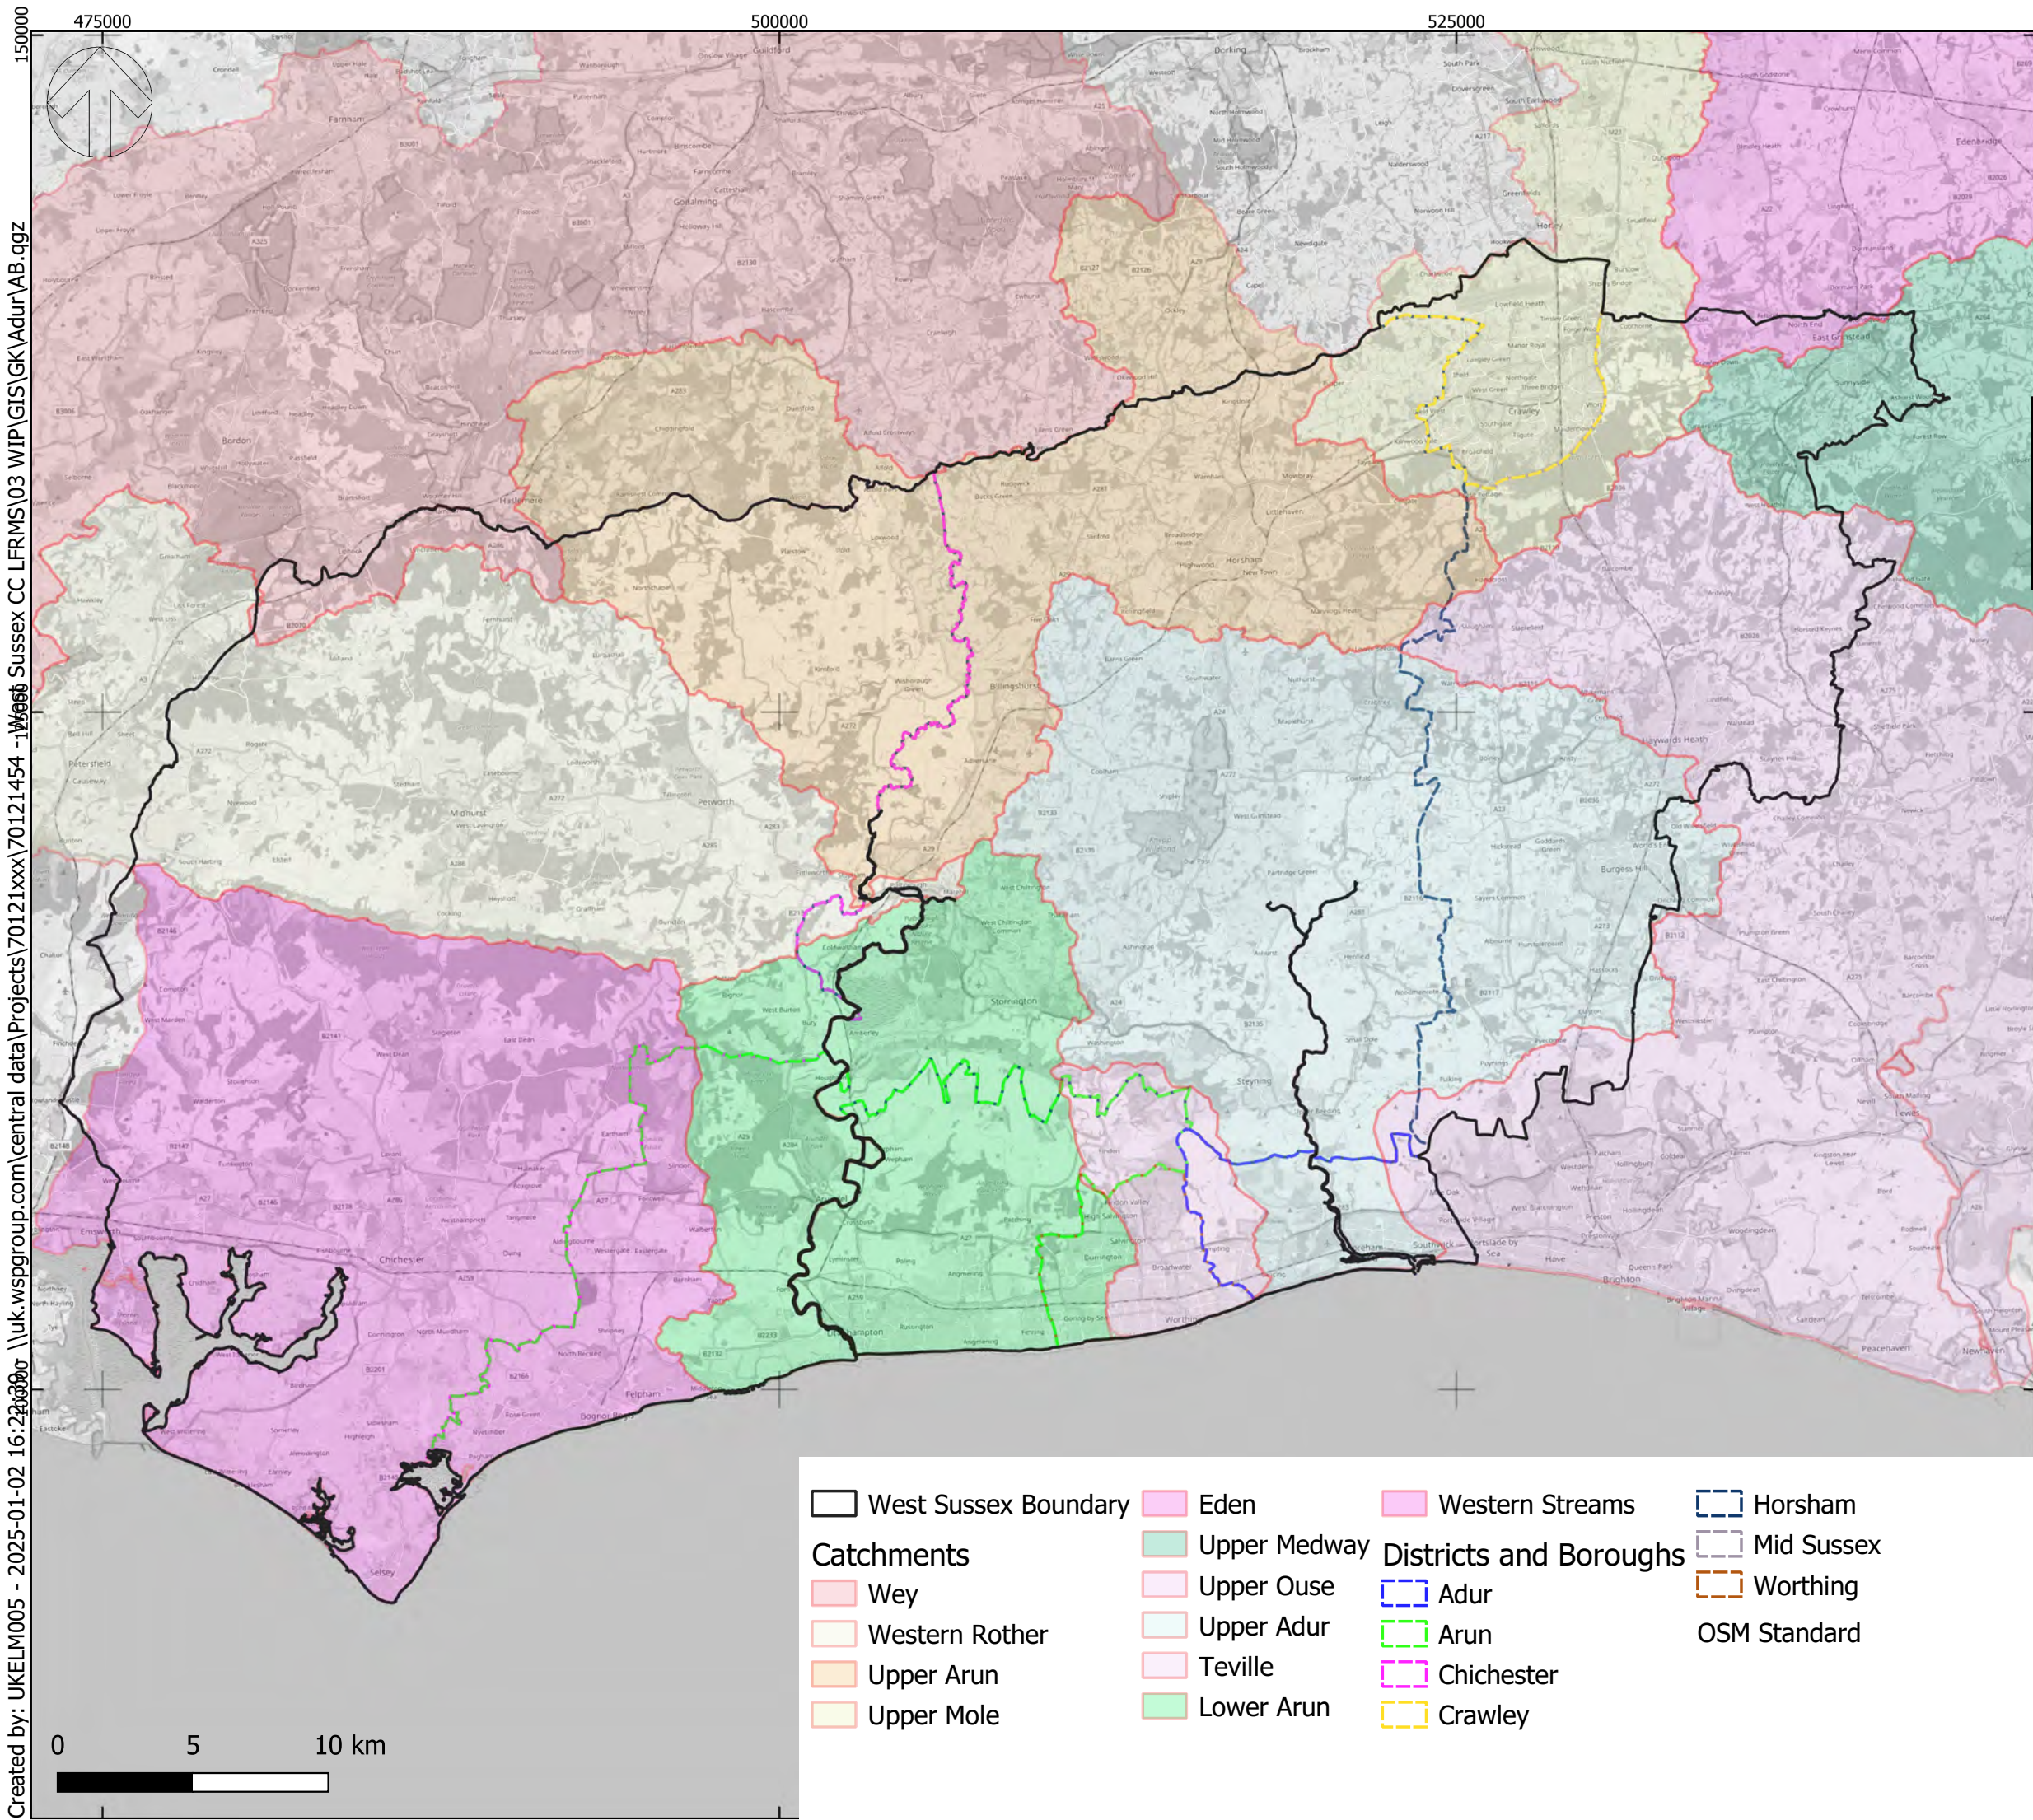

Do not scale - Use only figured dimensions

The contractor is to check all dimensions on site and report any discrepancies to the site Supervisor

This drawing is to be read in conjunction with other standard documentation

© Crown copyright and database rights. You are permitted to use this data solely to enable you to respond to, or interact with, the organisation that provided you with the data. You are not permitted to copy, sub-licence, distribute or sell any of this data to third parties in any form.


Note:

This plan is furnished as a general guide only and the Statutory Undertakers concerned state that no warranty as to its correctness is given or implied. It must not be relied upon in the excavations or other works made in the vicinity of each utilities service.

P02	02/01/2025	EM	SECOND ISSUE	AR	KW
P01	19/12/2024	EM	FIRST ISSUE	AR	KW
REV	DATE	BY	DESCRIPTION	CHK	APP


DRAWING

A - AUTHORISED AND ACCEPTED



WSP House, 70 Chancery Lane, London, WC2A 1AF
+44 (0)2073 145 000
wsp.com

CLIENT:



PROJECT:

Local Flood Risk Management Strategy Mapping

TITLE:

007 - Overview Catchment Mapping

DRAWN: EM	CHECKED: AR	APPROVED: KW
PROJECT XXX	SCALE 1:230,000	DATE: 02/01/2025

DRAWING

70121454-WSP-DG-WA-0007-P02

REV:
P02

© WSP Global Inc

Created by: UKELM005 - 2025-01-02 16:23:30 \\uk.wspgroup.com\central data\Projects\70121xxx\70121454 - West Sussex CC LFRMS\03 WIP\GIS\GK\Adur\AB.qgz