

TRAFFIC REGULATION ORDER (TRO) CONSULTATION
CRW9037RC – Crawley: The Boulevard & Northgate Road
24/7/24 – 14/8/24

Contents

Notice	Page 2
Statement of Reasons	Page 3
Draft Order	Page 4
Plan "c_crawleytq2736nwn" - existing restrictions	Page 5
Plan "c_crawleytq2736nwn" - proposals	Page 6

WEST SUSSEX COUNTY COUNCIL
((CRAWLEY BOROUGH) (PARKING PLACES AND TRAFFIC REGULATION)
(CONSOLIDATION) ORDER 2010)
(THE BOULEVARD & NORTHGATE ROAD AMENDMENT) ORDER 202*

NOTICE is hereby given that West Sussex County Council under the provisions of the Road Traffic Regulation Act 1984, propose to make a permanent Traffic Order the effect of which will be to:

- (i) introduce lengths of prohibition of waiting at any time (double yellow lines) on the northern side of The Boulevard adjacent to the Create Building; and
- (ii) allow 2 hours pay and stay car parking in the length of residents parking bays north-west of the entrance to Dyers Almshouses on the north-east side of Northgate Road.

The consultation for this proposal will start on 24 July 2024 and, AT THAT TIME, full details of the proposal in this Notice can be viewed on our website www.westsussex.gov.uk/tro. The website includes a response form for comments or objections.

Paper copies of documents will not be available to view in council offices or libraries. People without access to a computer who wish to view details of the scheme should telephone the West Sussex County Council Contact Centre on 01243 642105 to receive the documents by post.

Any objections or comments about the proposal must be received by 14 August 2024 quoting reference TRO/CRW9037/RC. These may be sent in writing to: TRO Team, West Sussex County Council, The Grange, Tower Street, Chichester, PO19 1RH, by email to: **tro.consultations@westsussex.gov.uk** or via the response form on the website.

Dated 24 July 2024
Director of Law & Assurance
County Hall
Chichester

WEST SUSSEX COUNTY COUNCIL
((CRAWLEY BOROUGH) (PARKING PLACES AND TRAFFIC REGULATION)
(CONSOLIDATION) ORDER 2010)
(THE BOULEVARD & NORTHGATE ROAD AMENDMENT) ORDER 202*

Statement of reasons for proposing to make the Traffic Order

The County Council in exercise of their powers under the Road Traffic Regulation Act 1984, propose to make a permanent Traffic Order the effect of which will be to:

- (i) introduce lengths of prohibition of waiting at any time (double yellow lines) on the northern side of The Boulevard adjacent to the Create Building; and
- (ii) allow 2 hours pay and stay car parking in the length of residents parking bays north-west of the entrance to Dyers Almshouses on the north-east side of Northgate Road.

As part of the Eastern Gateway project the old Crawley Town Hall has been replaced with the Create Building. To improve accessibility to the designated parking facility for blue badge holders at the front of the Create building it is proposed to introduce short lengths of double yellow lines adjacent to dropped kerbs. This will better facilitate safe access and easier usability of the parking spaces.

It is also proposed to allow 2 hours paid for parking on-street in the designated residents parking bays adjacent to Dyers Almshouses on Northgate Road. The charge will be £1.70 per hour. This will provide a parking facility for use by visitors to the Almshouses.

The scheme is proposed for avoiding danger to persons or other traffic using the road or for preventing the likelihood of any such danger arising, to facilitate the passage on the road of any class of traffic and for preserving or improving the amenities of the area through which the road runs.

Plan Nos. TQ2636NEN TQ2736NWN

shows the lengths of roads which are the subject of the proposed Order

Director of Law & Assurance
County Hall
Chichester

WEST SUSSEX COUNTY COUNCIL
((CRAWLEY BOROUGH) (PARKING PLACES AND TRAFFIC REGULATION)
(CONSOLIDATION) ORDER 2010)
(THE BOULEVARD & NORTHGATE ROAD AMENDMENT) ORDER 202*

West Sussex County Council in exercise of their powers under Sections 1 (1) 2 (1) and (2), 4 (2), 45, 46, 49 and 53 and Part IV of Schedule 9 of the Road Traffic Regulation Act 1984 "the Act" as amended and of all other enabling powers and after consultation with the chief officer of police in accordance with Part III of Schedule 9 to the Act hereby make the following Order:-

1. This Order shall come into operation on the x day of x 2024 and may be cited as "West Sussex County Council ((Crawley Borough) (Parking Places and Traffic Regulation) (Consolidation) Order 2010) (The Boulevard & Northgate Road Amendment) Order 202*."
2. The "West Sussex County Council (Crawley Borough) (Parking Places and Traffic Regulation) (Consolidation) Order 2010" is hereby amended by the deletion from it of the plans specified in the First Schedule to this Order, the substitution of the plans attached in the Second Schedule to this Order and by the addition to the Schedule of Charges and Tariffs of the Third Schedule to this Order.

FIRST SCHEDULE
Plans to be deleted

TQ2636NEN (Sheet Issue No. 6)
TQ2736NWN (Sheet Issue No. 6)

SECOND SCHEDULE
Plans to be substituted
(as attached)

TQ2636NEN (Sheet Issue No. 7)
TQ2736NWN (Sheet Issue No. 7)

THIRD SCHEDULE
Charges and Tariffs

Pay and Display

Northgate Road
Upto 2 hours. 9.00am – 5.00pm Monday to Saturday £1.70 per hour


For and on behalf of WEST SUSSEX COUNTY COUNCIL

Authorised Signatory:

NAME:

DATE MADE:

PAGE 1 OF 2: EXISTING RESTRICTIONS ONLY

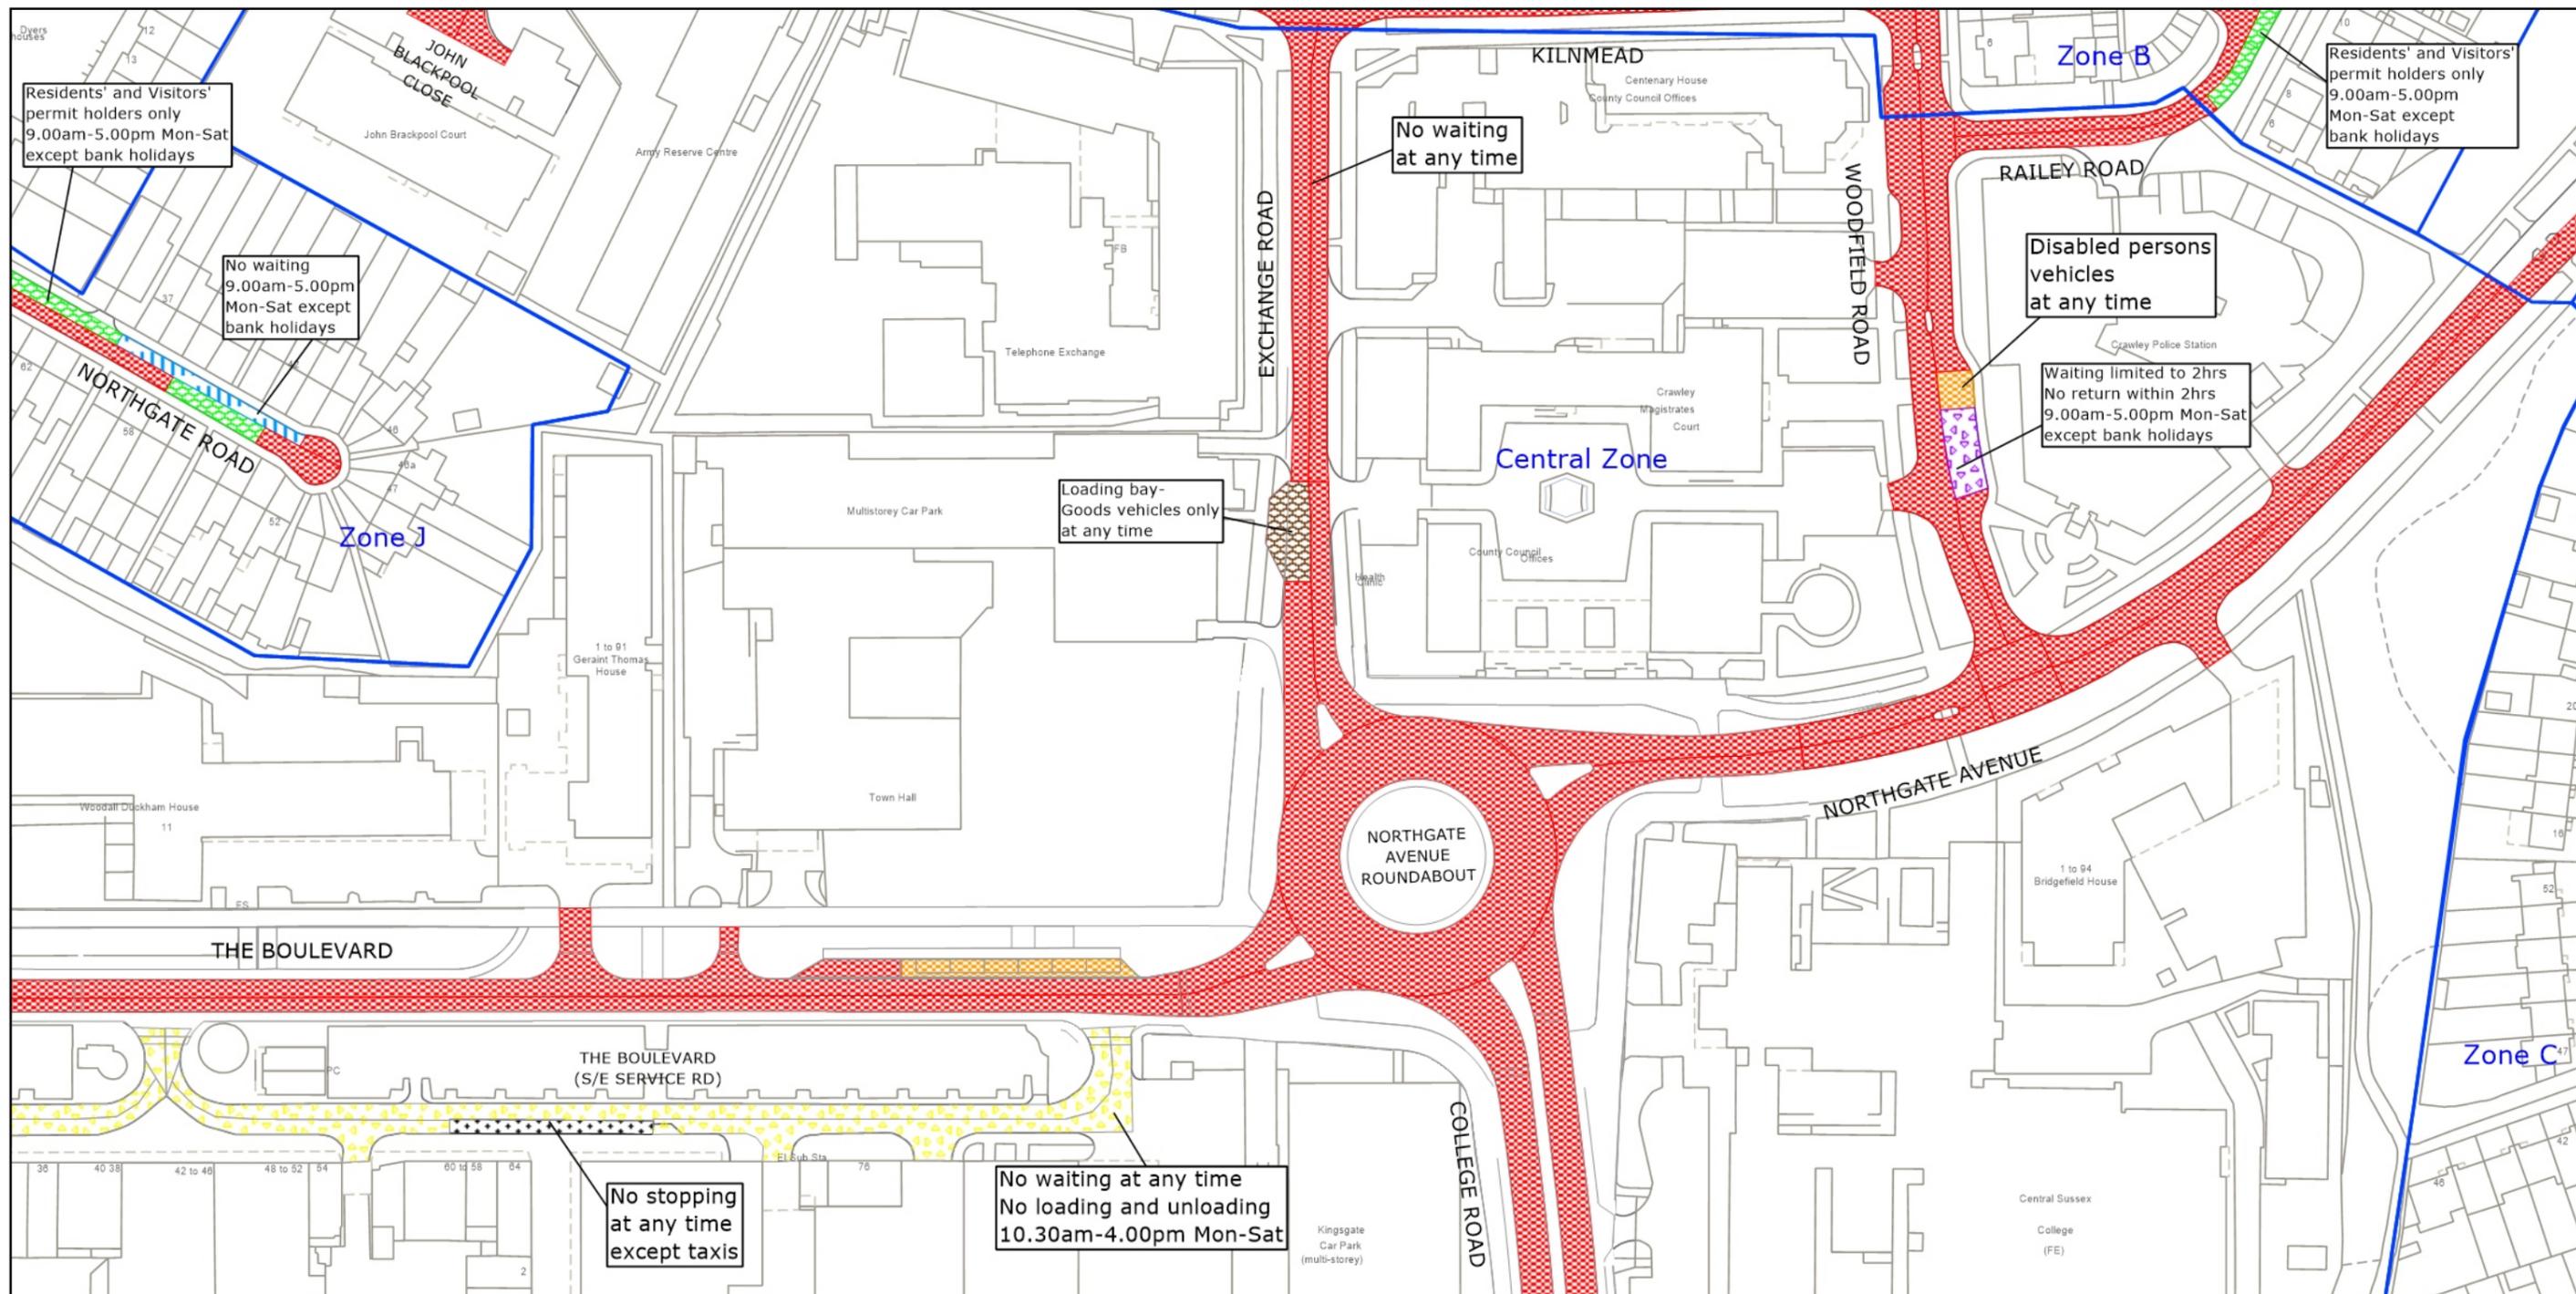

West Sussex County Council
 Highways & Transport
 The Grange
 Tower Street
 Chichester
 West Sussex
 PO19 1RH

CRAWLEY BOROUGH: NORTHGATE & WEST GREEN AND
 THREE BRIDGES WARDS

WAITING RESTRICTIONS

TILE REF NO:
TQ2736NWN


SHEET ISSUE NO 6
 SHEET ACTIVE FROM - 02.05.2023

N

SCALE:
 1:1250
 at A3 size

Reproduced from or based upon 2023 Ordnance Survey mapping with permission of the Controller of HMSO (c) Crown Copyright reserved. Unauthorised reproduction infringes Crown copyright and may lead to prosecution or civil proceedings West Sussex County Council Licence No. 100018485

PAGE 2 OF 2: PROPOSED CHANGES TO RESTRICTIONS (CIRCLED)

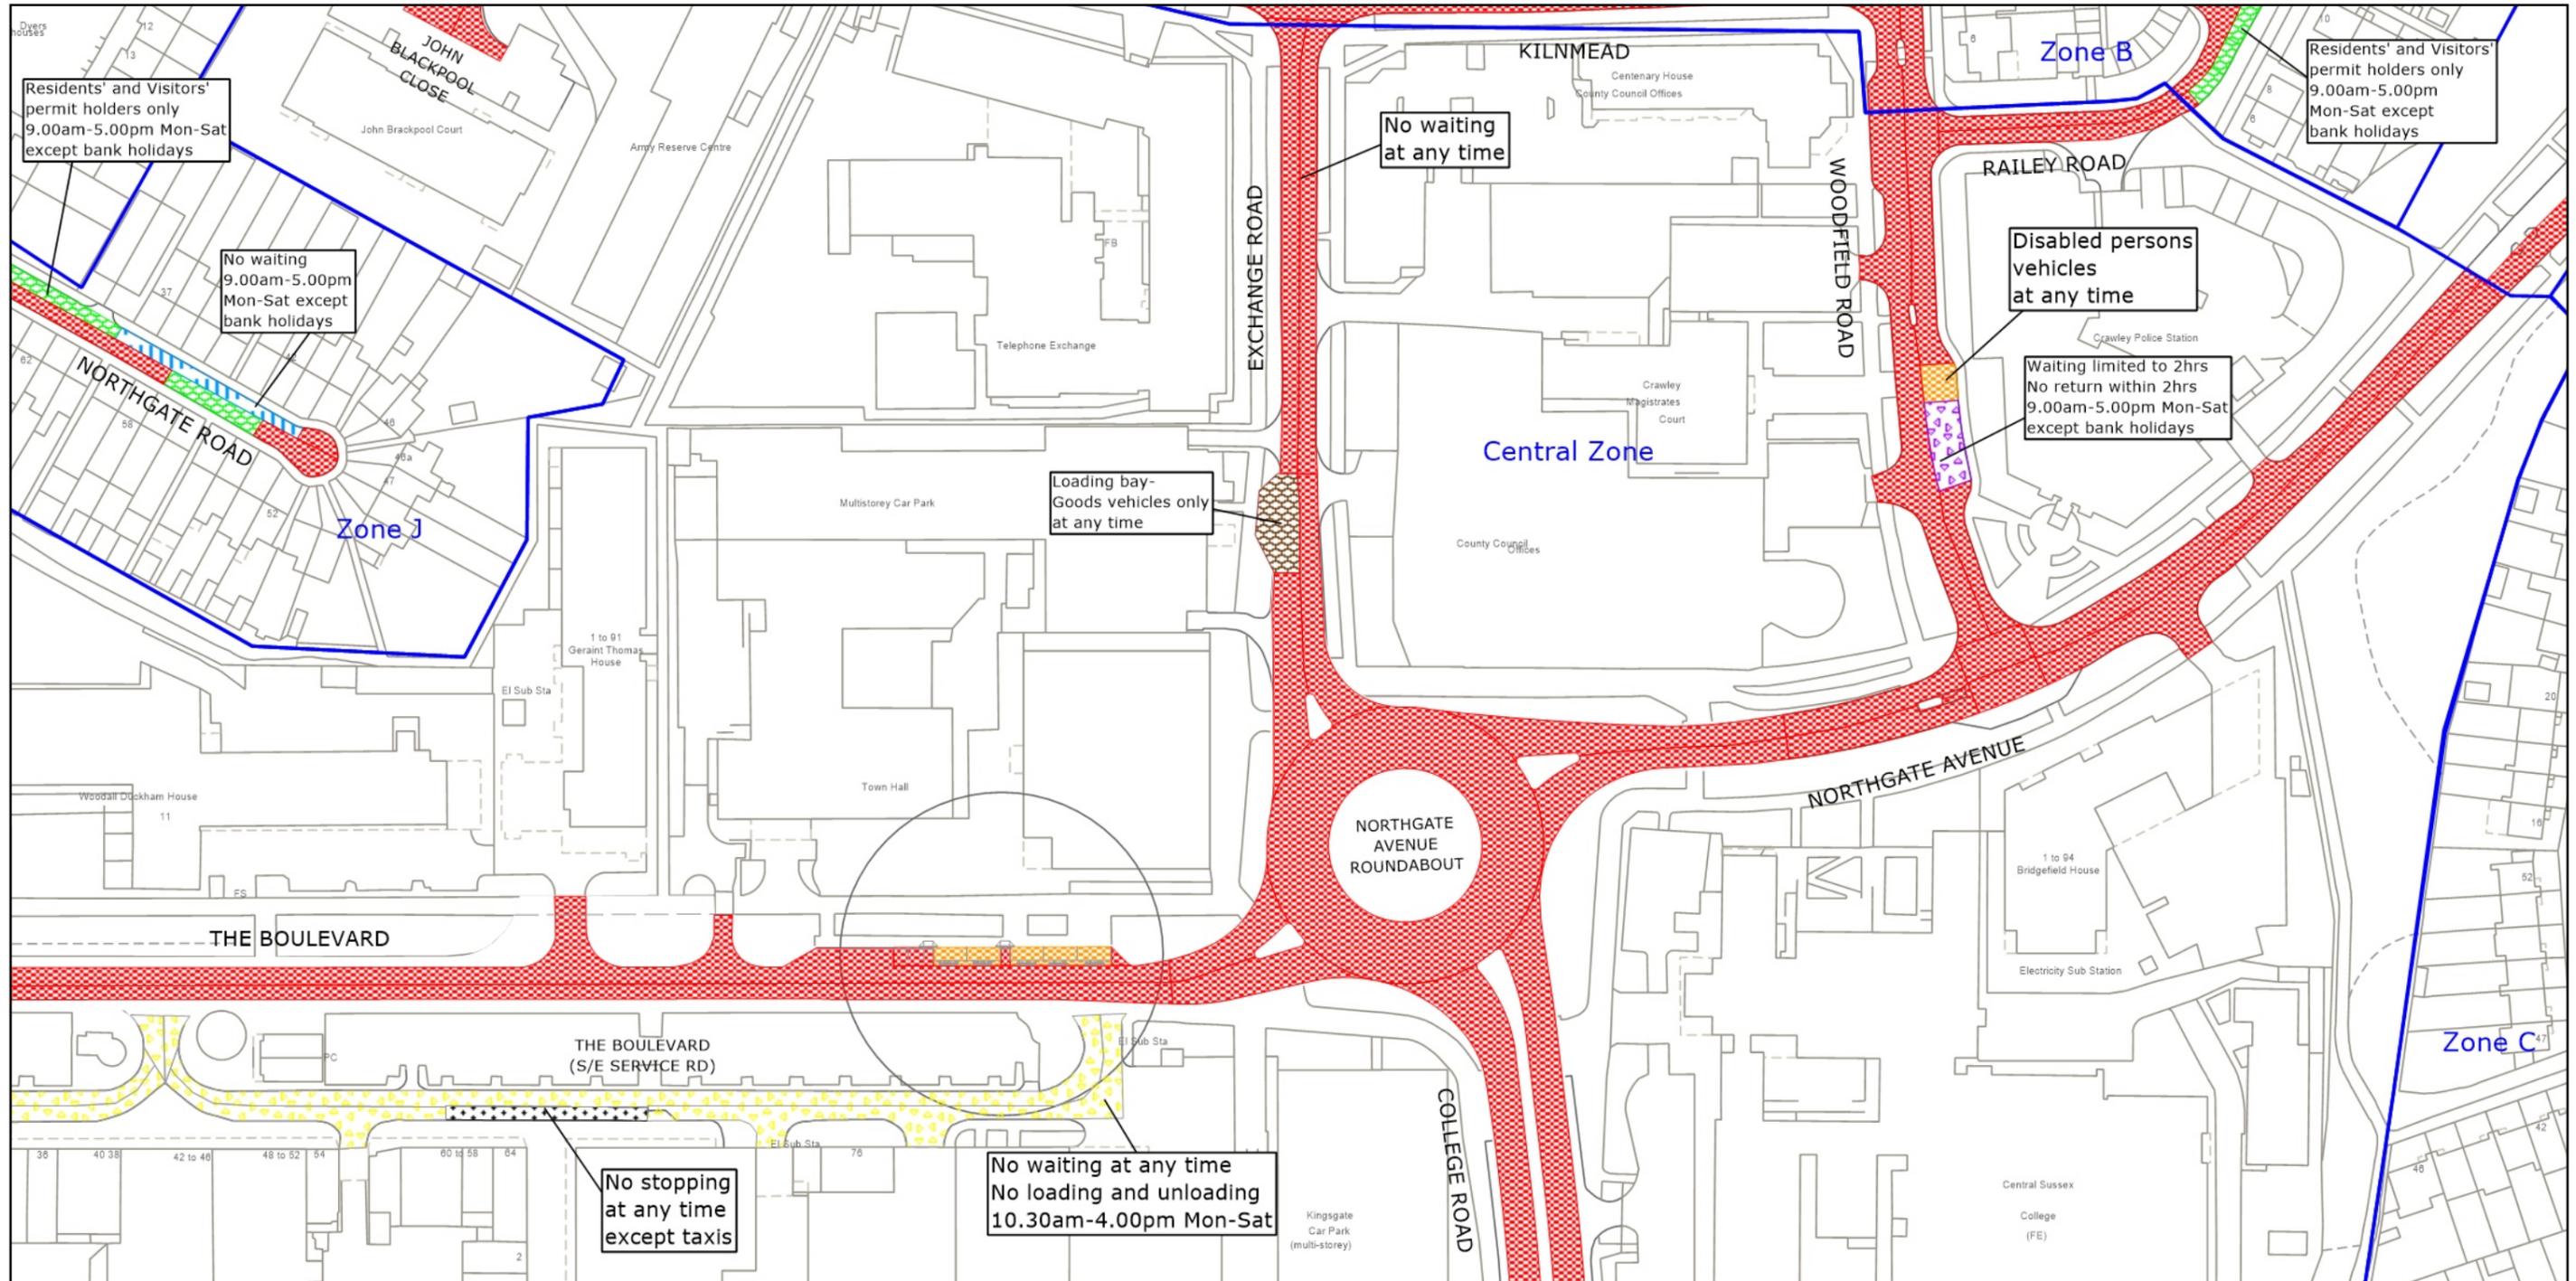

West Sussex County Council
 Highways & Transport
 The Grange
 Tower Street
 Chichester
 West Sussex
 PO19 1RH

CRAWLEY BOROUGH: NORTHGATE & WEST GREEN AND
 THREE BRIDGES WARDS
 PROPOSED WAITING RESTRICTIONS (24.06.2024)

TILE REF NO:
 TQ2736NWN
 SHEET ISSUE NO 7_CRW9037
 SHEET ACTIVE FROM - DD.MM.YYYY



© Crown copyright and database rights 2024 OS AC0000849983. You are permitted to use this data solely to enable you to respond to, or interact with, the organisation that provided you with the data. You are not permitted to copy, sub-license, distribute or sell any of this data to third parties in any form.