

TRAFFIC REGULATION ORDER (TRO) CONSULTATION

WOR8030MM: Worthing: Tarring Road

10/7/25 – 31/7/25

Contents

Notice	Page 2
Statement of Reasons	Page 3
Draft Order	Page 4
Plan "c_worthingtq1303sw_n_2" - existing restrictions	Page 5
Plan "c_worthingtq1303sw_n_2" - proposals	Page 6
Plan "wor8030_crossing_plan" - proposals	Page 7

West Sussex County Council
((Worthing) (Parking Places & Traffic Regulation) (Consolidation) Order 2007)

(Tarring Road Amendment) Order 2025
and
Worthing: Tarring Road Pedestrian Crossing Place

NOTICE is hereby given that West Sussex County Council proposes to make a permanent Traffic regulation Order under the provisions of the Road Traffic Regulation Act 1984, the effect of which will be to make amendments to the layout of existing parking restrictions on the north side of Tarring Road near its junction with Valencia Road to accommodate a new pedestrian crossing.

NOTICE is also hereby given that West Sussex County Council proposes to install a new signal-controlled pedestrian crossing on Tarring Road in Worthing, immediately west of its junction with Valencia Road.

Full details of the proposals in this notice can be viewed on the Traffic Regulation Order page of the [West Sussex County Council website](https://www.westsussex.gov.uk). The website includes a response form for any comments or objections.

People without access to a computer who wish to view details of the scheme should telephone the West Sussex County Council Contact Centre on 01243 642105 to receive the documents by post.

Any comments or objections about the proposal must be received before 31 July 2025. These may be submitted via the response form on the website mentioned above, by e-mail to tro.consultation@westsussex.gov.uk or in writing to TRO Team, West Sussex County Council, The Grange, Tower Street, Chichester, PO19 1RH. For legal reasons, only correspondence including a full name and address will be considered. Please quote reference WOR8030-MM in all correspondence.

Dated this 10th day of July 2025.
Director of Law & Assurance, County Hall, Chichester.

West Sussex County Council
((Worthing) (Parking Places & Traffic Regulation) (Consolidation) Order 2007)

(Tarring Road Amendment) Order 2025
and
Worthing: Tarring Road Pedestrian Crossing Place

Statement of Reasons for Proposing to Make the Order

West Sussex County Council proposes to make a permanent Traffic Regulation Order that will make amendments to the layout of existing parking restrictions on the north side of Tarring Road near its junction with Valencia Road to accommodate a new pedestrian crossing.

The need for a pedestrian crossing place was identified due to a number of road traffic collisions involving pedestrians and undertaking a traffic survey of pedestrians crossing at this location.

The County Council Transport Plan 2022-2036 seeks to deliver its transport objectives through its 'Active Travel and Rail Strategies'. The proposal supports these strategies by encouraging walking through addressing pedestrian safety at this location but also improves access to West Worthing Railway Station.

In June 2020 Adur & Worthing Councils adopted a Local Cycling and Walking Infrastructure Plan (LCWIP) [<https://www.adur-worthing.gov.uk/media/Media,158651,smxx.pdf>] which highlighted this area as walking zone and trip generator due to the presence of local shops and railway station. This Plan seeks to "Promote opportunities for active transport and accessible and well-connected walking, cycling and public transport". The new pedestrian crossing supports this strategy.

The proposal is to be delivered as part of the County Council Active Travel Plan and designed to improve access to public transport by providing direct pedestrian links to West Worthing Railway Station.

The new facility will be a puffin crossing with audible beepers which will be silenced overnight.

The new order is therefore proposed to avoid danger to persons or other traffic using the affected lengths of road and to preserve or improve the amenities of the area through which the road runs.

The attached drawing, numbered TQ1303SWN shows the waiting restrictions proposed. Drawing titled TRO General Arrangement shows the layout of the proposed crossing.

Director of Law & Assurance
30 June 2025
WOR8030-MM

WEST SUSSEX COUNTY COUNCIL
((WORTHING) (PARKING PLACES & TRAFFIC REGULATION) (CONSOLIDATION)
ORDER 2007)

(TARRING ROAD AMENDMENT) ORDER 2025

West Sussex County Council in exercise of their powers under Sections 1 (a) 2 (1) and (2), 4 (2), 45. 46. 49 and 53 and Part IV of Schedule 9 of the Road Traffic Regulation Act 1984 ("the Act") as amended and of all other enabling powers and after consultation with the Chief Officer of Police in accordance with Part III of Schedule 9 to the Act hereby make the following Order:-

1. The Order shall come into operation on the ***** day of ***** 2025 and may be cited as "West Sussex County Council ((Worthing) (Parking Places & Traffic Regulation) (Consolidation) Order 2007) (Tarring Road Amendment) Order 2025".
2. The "West Sussex County Council ((Worthing) (Parking Places & Traffic Regulation) (Consolidation) Order 2007" is hereby amended by the replacement of the plan specified in the First Schedule to this Order, with the plan specified in the Second Schedule, attached hereto.

FIRST SCHEDULE
Plan to be Replaced

TQ1303SWNN (Issue Number 4)

SECOND SCHEDULE
Replacement Plan

TQ1303SWNN (Issue Number 5)


For and on behalf of WEST SUSSEX COUNTY COUNCIL

Authorised Signatory:

NAME:

DATE MADE:

WOR8030-MM

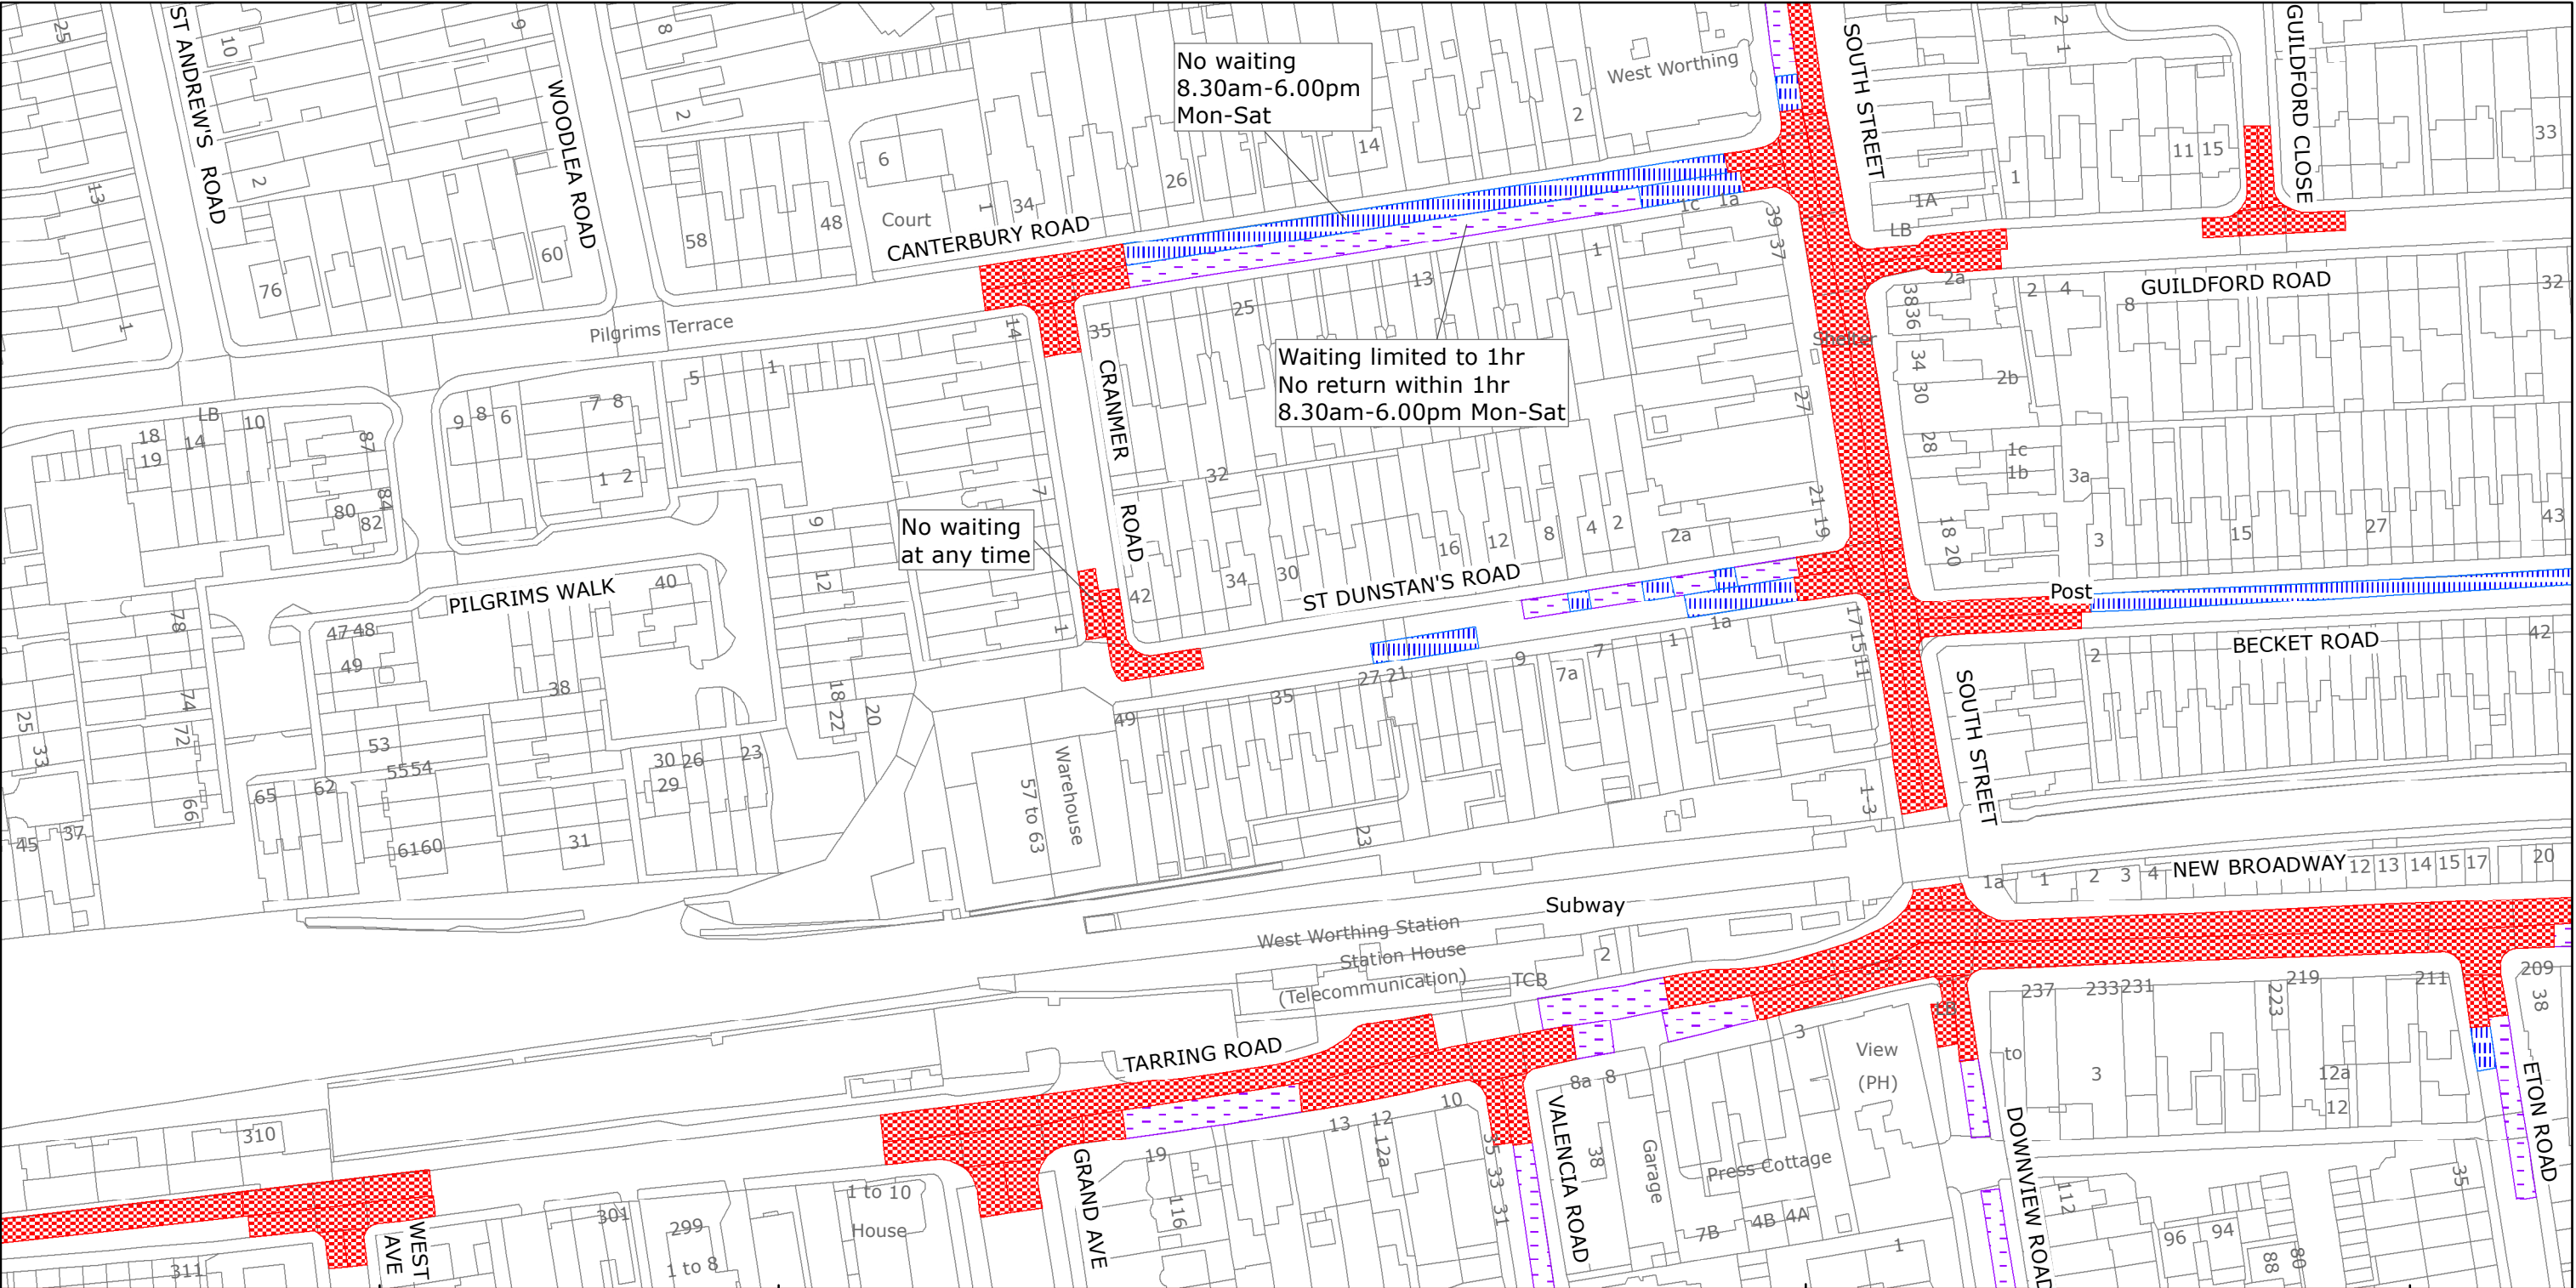

West Sussex County Council
Highways & Transport
The Grange
Tower Street
Chichester
West Sussex
PO19 1RH

WORTHING BOROUGH: HEENE, MARINE AND
TARRING WARDS

WAITING RESTRICTIONS


Reproduced from or based upon 2017 Ordnance Survey mapping with permission of the Controller of HMSO (c) Crown Copyright reserved.
Unauthorised reproduction infringes Crown copyright and may lead to prosecution or civil proceedings West Sussex County Council Licence No. 100018485


TILE REF NO:
TQ1303SWN


SHEET ISSUE NO 4
SHEET ACTIVE FROM - 13/03/2017

N
SCALE:
1:1250
at A3 size

PAGE 2 OF 2: PROPOSED CHANGES TO RESTRICTIONS (CIRCLED)

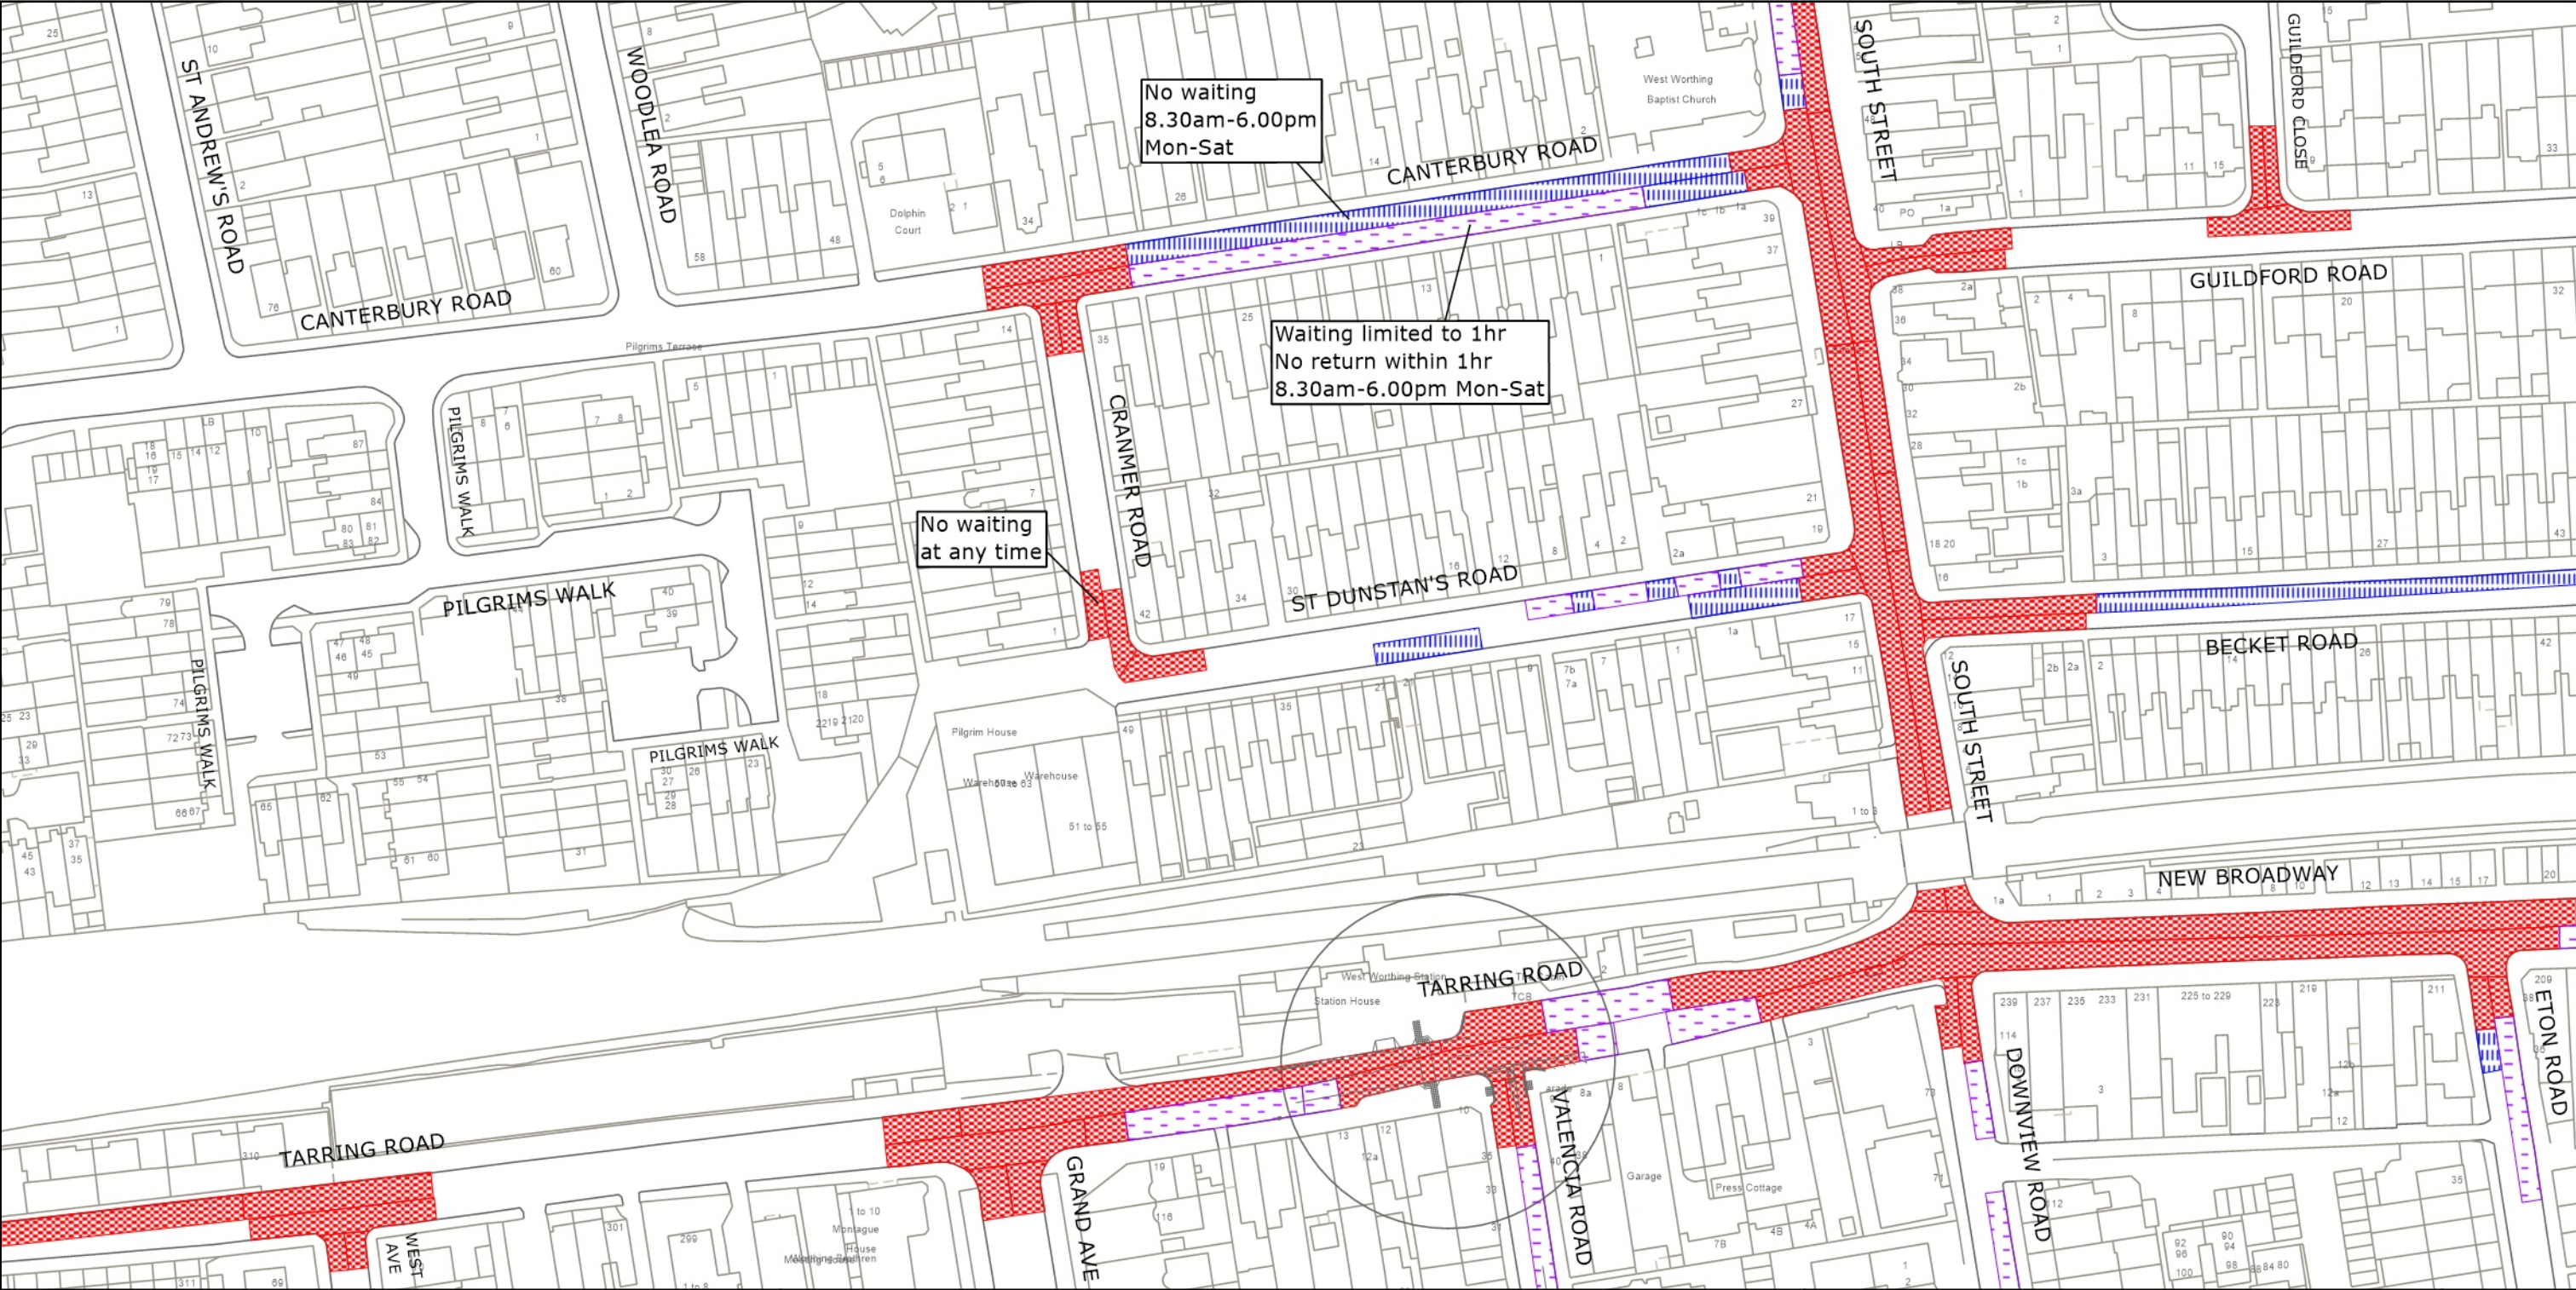

	<p>West Sussex County Council Highways & Transport The Grange Tower Street Chichester West Sussex PO19 1RH</p>	<p>WORTHING BOROUGH: HEENE, MARINE AND TARRING WARDS</p> <p>PROPOSED WAITING RESTRICTIONS (06.11.2024)</p> <p><small>© Crown copyright and database rights 2024 OS AC0000849983. You are permitted to use this data solely to enable you to respond to, or interact with, the organisation that provided you with the data. You are not permitted to copy, sub-license, distribute or sell any of this data to third parties in any form.</small></p>	<p>TILE REF NO: TQ1303SWN</p> <p>SHEET ISSUE NO 5a_WOR8030</p> <p>SHEET ACTIVE FROM - DD.MM.YYYY</p>	<p>N</p> <p>SCALE: 1:1250 at A3 size</p>
--	--	---	--	--

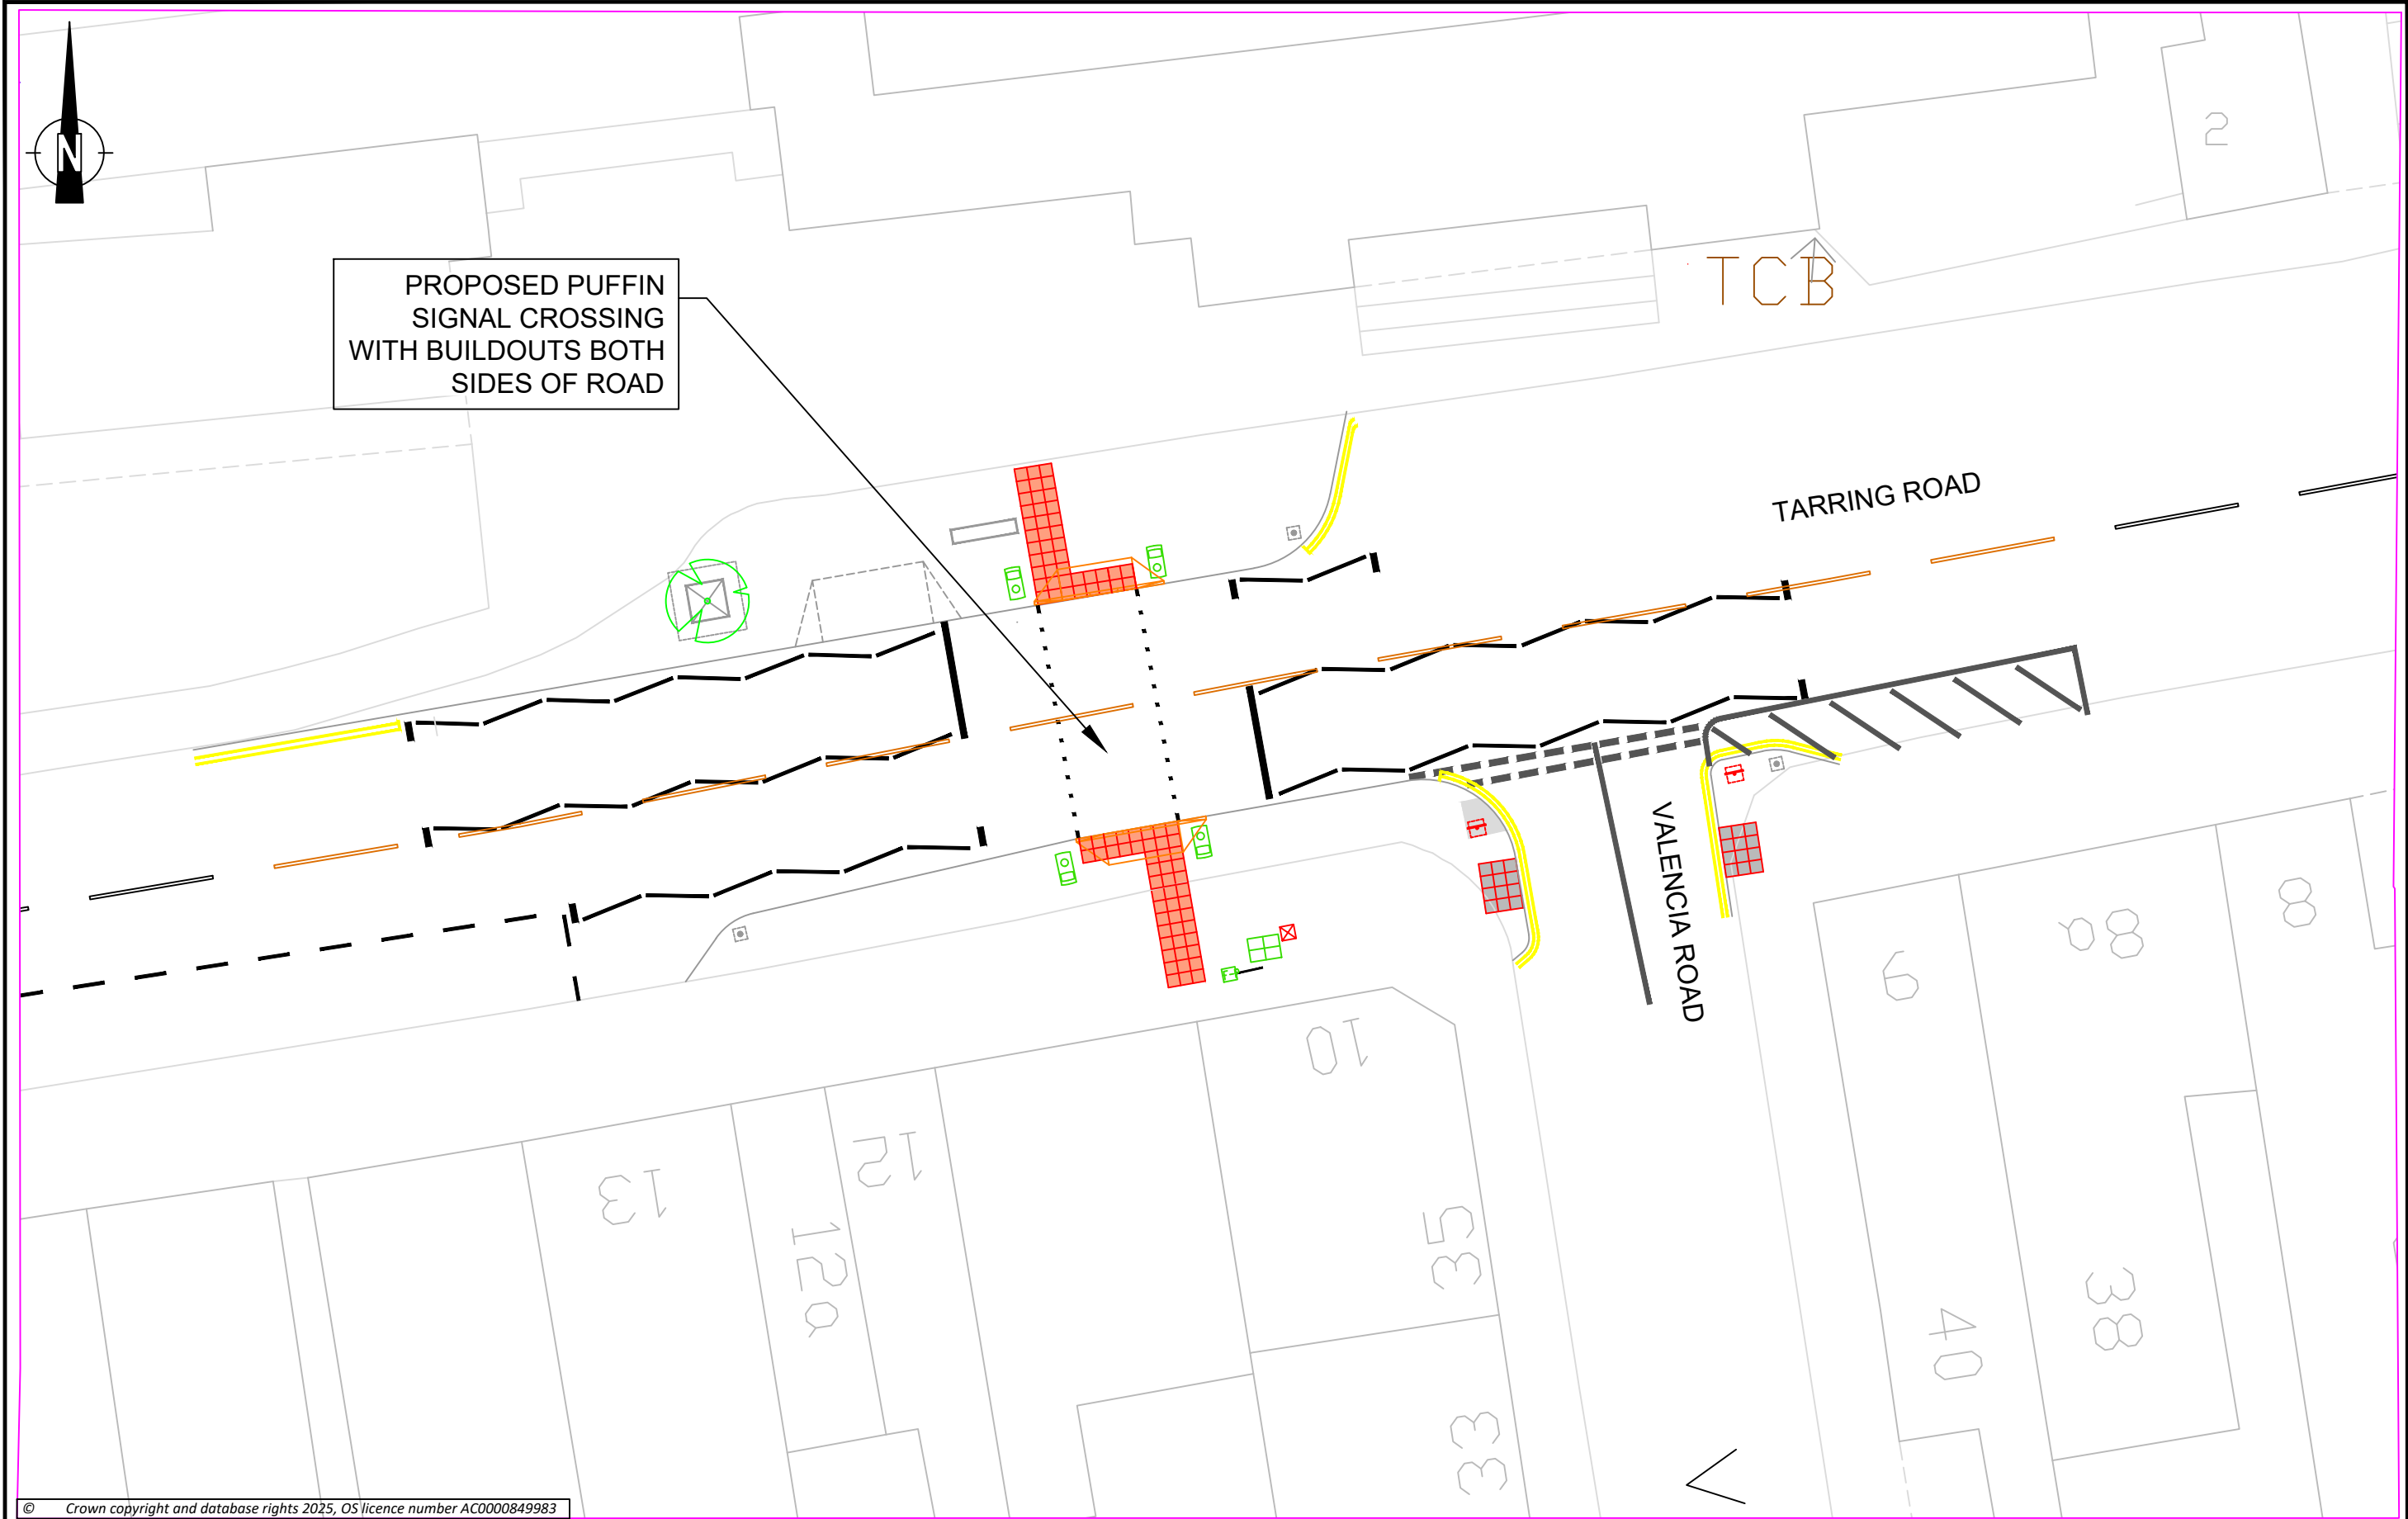

AREA	Worthing	DRAWN	RH
ROUTE No.	A2031	CHECKED	MM
SITE No.	TBA	DATE	Jun25
Rev	Date	Amendment	Name



Tarring Road nr Valencia Road, Worthing

TRO: GENERAL ARRANGEMENT

DRG No. Tarring_Iss1_RevA
SCALE 1:200

Matt Davey
Director of Highways & Transport
County Hall, West Street
Chichester,
West Sussex, PO19 1RH
(Tel: 01243 642105)