

TRAFFIC REGULATION ORDER (TRO) CONSULTATION

WOR8038MM – Worthing: Caversham Court Amendment & Yeoman Way Consolidation

24/9/26 – 15/10/26

Contents

Notice	Page 2
Statement of Reasons	Page 3
Draft Order	Page 4
Plan "c_worthingtq1003nen" - existing restrictions	Page 5
Plan "c_worthingtq1003nen" - proposals	Page 6
Plan "c_worthingtq1302sws" - existing restrictions	Page 7
Plan "c_worthingtq1302sws" - proposals	Page 8

West Sussex County Council
((Worthing) (Parking Places & Traffic Regulation) (Consolidation) Order 2007)

(West Parade Amendment) and (Yeoman Way Consolidation) Order 2026

NOTICE is hereby given that West Sussex County Council proposes to make a permanent Traffic regulation Order under the provisions of the Road Traffic Regulation Act 1984, the effect of which will be to make a short extension to an existing length of double yellow lines on the south side of West Parade in Worthing, east of its junction with Grand Avenue.

The opportunity is also being taken to update the Worthing parking Order to reflect the current layout of double yellow lines at the western end of Yeoman Way in Worthing. This part of the Order makes no change to the existing layout of yellow lines at this location.

Full details of the proposals in this notice can be viewed on the Traffic Regulation Order page of the [West Sussex County Council website](https://www.westsussex.gov.uk/traffic-regulation-order). The website includes a response form for any comments or objections.

People without access to a computer who wish to view details of the scheme should telephone the West Sussex County Council Contact Centre on 01243 642105 to receive the documents by post.

Any comments or objections about the proposal must be received before 15 October 2026. These may be submitted via the response form on the website mentioned above, by e-mail to tro.consultation@westsussex.gov.uk or in writing to TRO Team, West Sussex County Council, The Grange, Tower Street, Chichester, PO19 1RH. For legal reasons, only correspondence including a full name and address will be considered. Please quote reference WOR8038-MM in all correspondence.

Dated this 24th day of September 2026.

Executive Director of Law, Assurance & Insight, County Hall, Chichester.

West Sussex County Council
((Worthing) (Parking Places & Traffic Regulation) (Consolidation) Order 2007)

(West Parade Amendment) and (Yeoman Way Consolidation) Order 2026

Statement of Reasons for Proposing to Make the Order

West Sussex County Council proposes to make a permanent Traffic Regulation Order that will make a short extension to an existing length of double yellow lines on the south side of West Parade in Worthing, east of its junction with Grand Avenue.

The bus-stop on West Parade, opposite Grand Avenue has been reviewed as part of a project to improve access to bus stops in Worthing. A highway improvement scheme will widen the footway next to the bus stop to improve access for passengers. An existing double yellow line is installed at this location, so it is proposed to extend this slightly to reflect the revised footway layout.

This part of the Order is proposed to improve the amenities of the area through which the road runs.

The opportunity is also being taken to update the Worthing parking Order to reflect the current layout of double yellow lines at the western end of Yeoman Way in Worthing. It is believed that double yellow lines were installed at this location some time ago as part of a development, but an application to enact the lines was not made by the developer. In response to complaints that vehicles parking on the footway force pedestrians to walk in the road in conflict with approaching traffic, it is proposed to update the order to reflect the current layout of yellow lines so the restriction can be enforced if needed.

This part of the Order is proposed to avoid danger to persons or other traffic using the affected lengths of road and to facilitate the passage of traffic.

The attached drawings, numbered TQ1302SWS (West Parade) and TQ1003NEN (Yeoman Way) show the lengths of roads affected by the proposed order.

Executive Director of Law, Assurance & Insight
10 September 2026
WOR8038-MM

WEST SUSSEX COUNTY COUNCIL
((WORTHING) (PARKING PLACES & TRAFFIC REGULATION) (CONSOLIDATION)
ORDER 2007)

(WEST PARADE AMENDMENT) AND (YEOMAN WAY CONSOLIDATION)
ORDER 2026

West Sussex County Council in exercise of their powers under Sections 1 (a) 2 (1) and (2), 4 (2), 45. 46. 49 and 53 and Part IV of Schedule 9 of the Road Traffic Regulation Act 1984 ("the Act") as amended and of all other enabling powers and after consultation with the Chief Officer of Police in accordance with Part III of Schedule 9 to the Act hereby make the following Order:-

1. The Order shall come into operation on the ***** day of ***** 2026 and may be cited as "West Sussex County Council ((Worthing) (Parking Places & Traffic Regulation) (Consolidation) Order 2007) (West Parade Amendment) and (Yeoman Way Consolidation) Order 2026".
2. The "West Sussex County Council ((Worthing) (Parking Places & Traffic Regulation) (Consolidation) Order 2007" is hereby amended by the replacement of the plans specified in the First Schedule to this Order, with the plans specified in the Second Schedule, attached hereto.

FIRST SCHEDULE
Plans to be Replaced

TQ1003NEN (Issue Number 2)
TQ1302SWS (Issue Number 3)

SECOND SCHEDULE
Replacement Plan

TQ1003NEN (Issue Number 3)
TQ1302SWS (Issue Number 4)


For and on behalf of WEST SUSSEX COUNTY COUNCIL

Authorised Signatory:

NAME:

DATE MADE:

WOR8038-MM

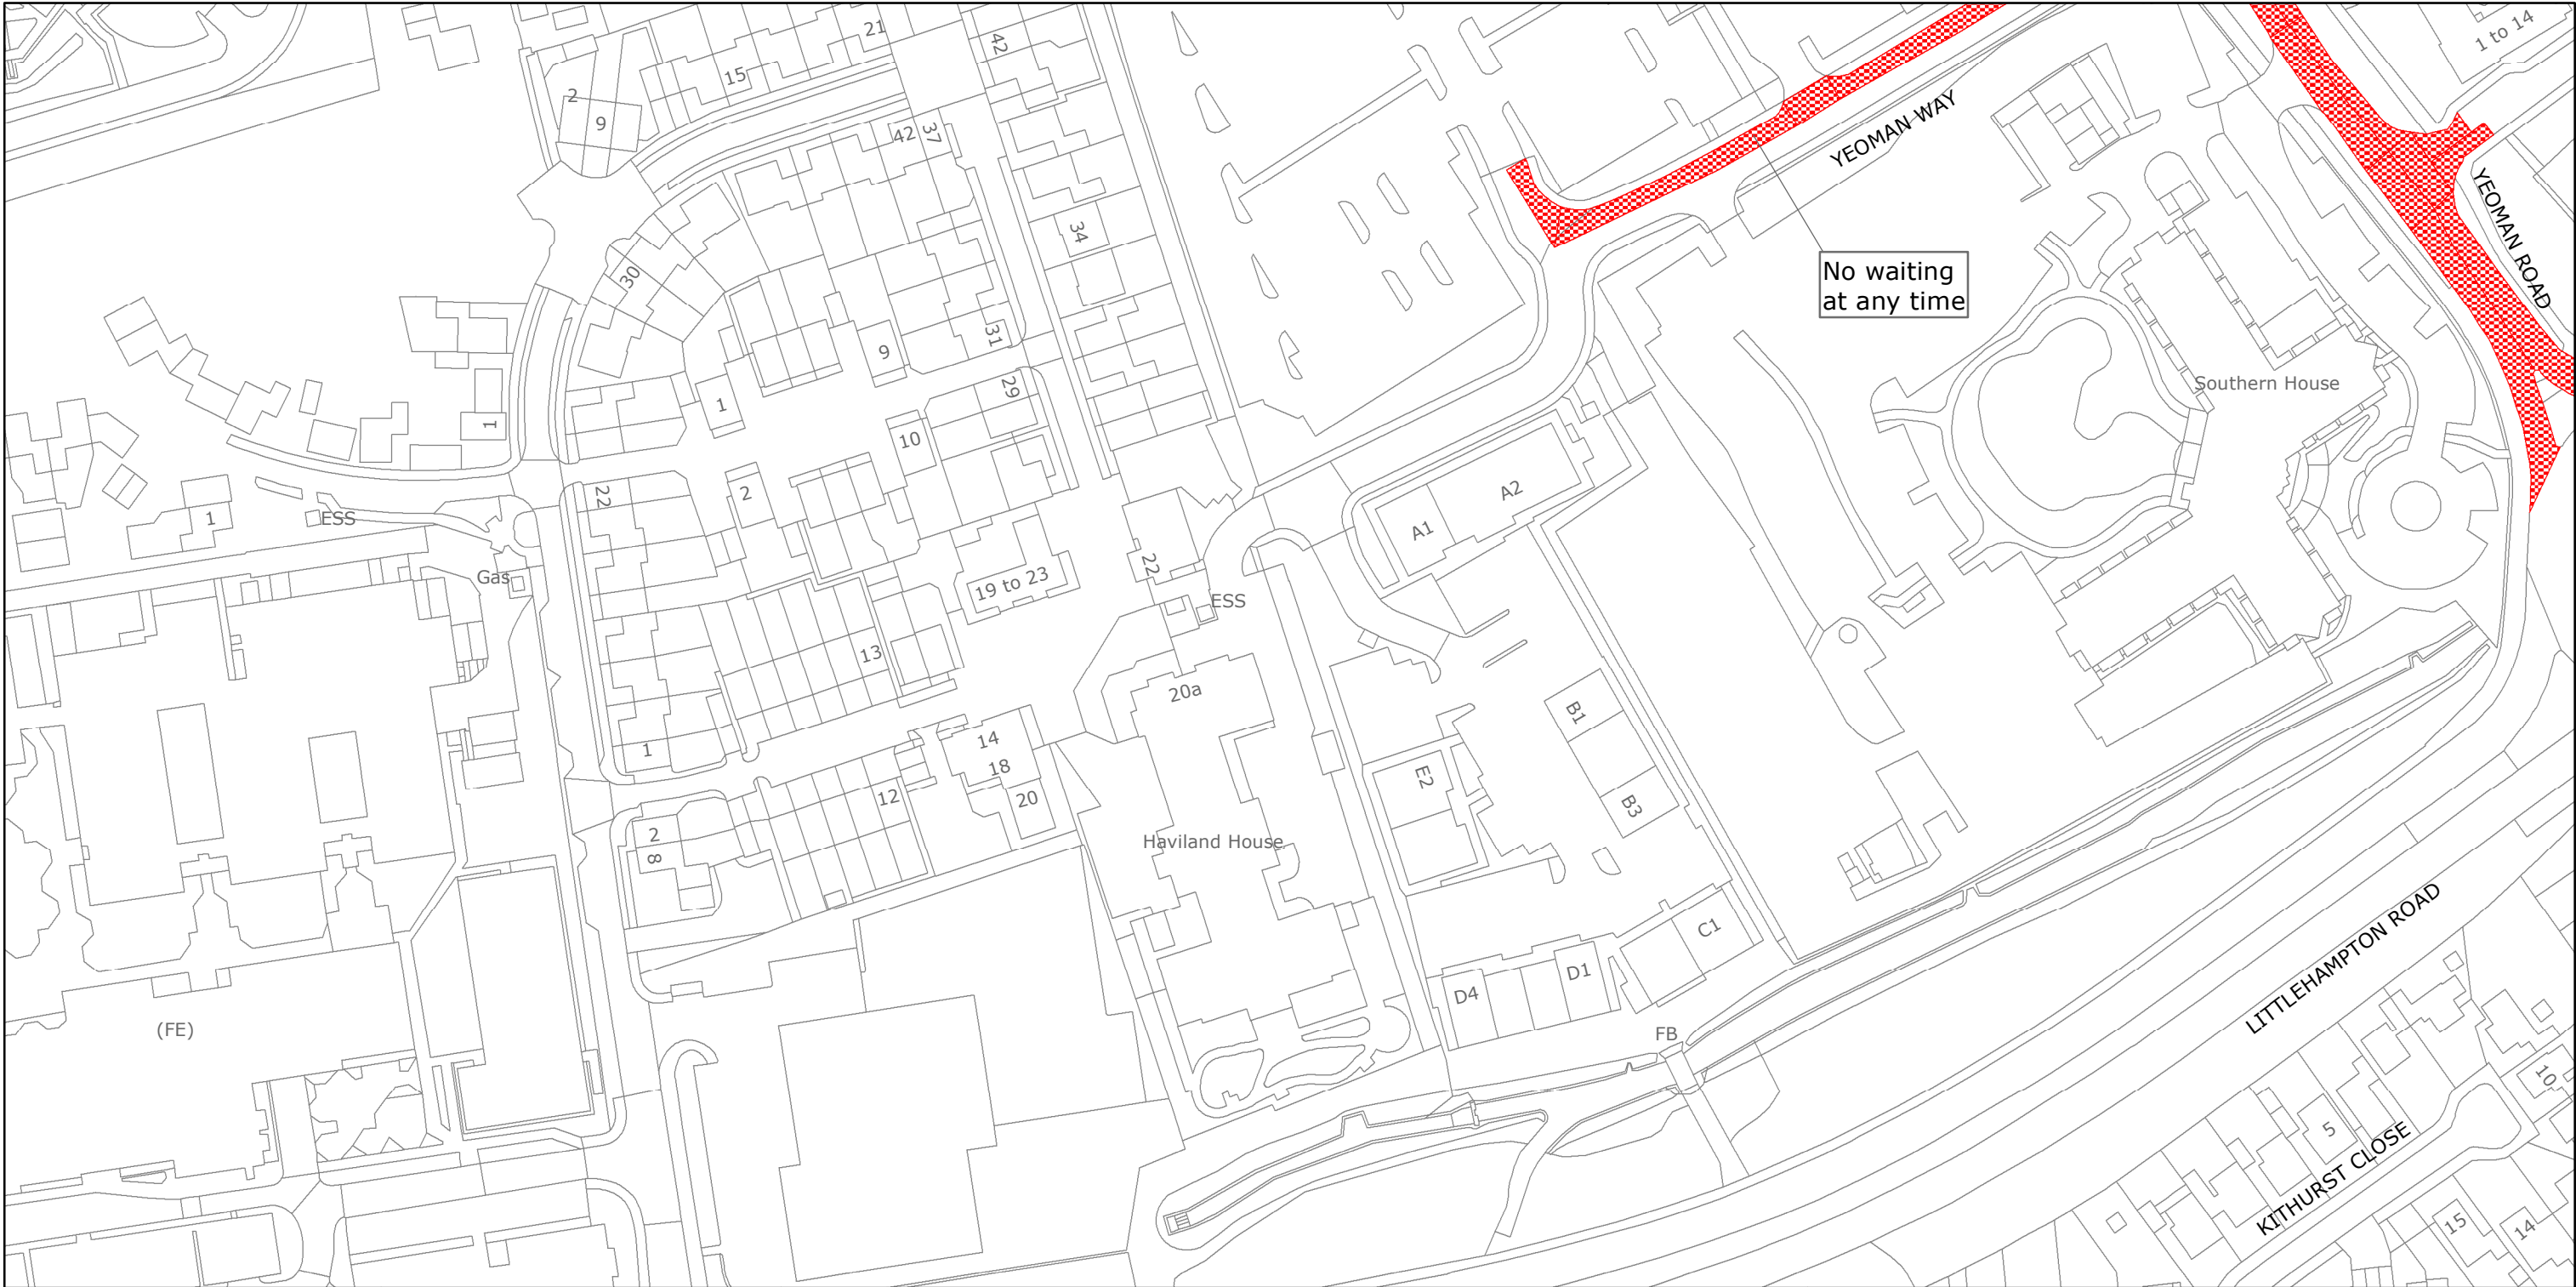

West Sussex County Council
Highways & Transport
The Grange
Tower Street
Chichester
West Sussex
PO19 1RH

WORTHING BOROUGH: NORTHBROOK WARD

WAITING RESTRICTIONS

Reproduced from or based upon 2020 Ordnance Survey mapping with permission of the Controller of HMSO (c) Crown Copyright reserved.
Unauthorised reproduction infringes Crown copyright and may lead to prosecution or civil proceedings West Sussex County Council Licence No. 100018485

TILE REF NO:
TQ1003NEN

SHEET ISSUE NO 2
SHEET ACTIVE FROM - 21.09.2020



SCALE:
1:1250
at A3 size

Map centre: 510750, 103875

