

TRAFFIC REGULATION ORDER (TRO) CONSULTATION

MDS2503MM - Burgess Hill: Maple Drive Waiting Restrictions

2/7/26 – 23/7/26

Contents

Notice	Page 2
Statement of Reasons	Page 3
Draft Order	Page 4
Plan "c_midsussex tq3120ses" - existing restrictions	Page 5
Plan "c_midsussex tq3120ses" - proposals	Page 6

West Sussex County Council
((Mid Sussex District) (Parking Places & Traffic Regulation) (Consolidation
No.2) Order 2006)

(Burgess Hill: Maple Drive Amendment) Order 2026

NOTICE is hereby given that West Sussex County Council proposes to make a permanent Traffic regulation Order under the provisions of the Road Traffic Regulation Act 1984, the effect of which will be to prohibit waiting at any time (introduce double yellow lines) on the southern side of Maple Drive in Burgess Hill from Leylands Park, westwards to a point immediately west of the entrance to the garage compound.

Full details of the proposals in this notice can be viewed on the Traffic Regulation Order page of the [West Sussex County Council website](#). The website includes a response form for any comments or objections.

People without access to a computer who wish to view details of the scheme should telephone the West Sussex County Council Contact Centre on 01243 642105 to receive the documents by post.

Any comments or objections about the proposal must be received before 23 July 2026. These may be submitted via the response form on the website mentioned above, by e-mail to tro.consultation@westsussex.gov.uk or in writing to TRO Team, West Sussex County Council, The Grange, Tower Street, Chichester, PO19 1RH. For legal reasons, only correspondence including a full name and address will be considered. Please quote reference MDS2503-MM in all correspondence.

Dated this 2nd day of July 2026.
Executive Director of Law, Assurance & Insight, County Hall, Chichester.

West Sussex County Council
((Mid Sussex District) (Parking Places & Traffic Regulation) (Consolidation
No.2) Order 2006)

(Burgess Hill: Maple Drive Amendment) Order 2026

Statement of Reasons for Proposing to Make the Order

West Sussex County Council proposes to make a permanent Traffic Regulation Order that will prohibit waiting at any time on the southern side of Maple Drive in Burgess Hill from Leylands Park, westwards to a point immediately west of the entrance to the garage compound.

The affected length of road is opposite the entrance to Burgess Hill Town Football Club and on match days vehicles are frequently observed parking on footways and verges, causing obstruction and damage. In addition, vehicles parking at this location on the carriageway can obstruct the passages of larger vehicles such as buses or refuse lorries.

The new order is therefore proposed to prevent damage to the road and to facilitate the passage of traffic.

The attached drawing, numbered TQ3120SES shows the length of road affected by the proposed order.

Executive Director of Law, Assurance & Insight
28 April 2026
MDS2305-MM

WEST SUSSEX COUNTY COUNCIL
((MID SUSSEX DISTRICT) (PARKING PLACES & TRAFFIC REGULATION)
(CONSOLIDATION NO.2) ORDER 2006)

(BURGESS HILL: MAPLE DRIVE AMENDMENT) ORDER 2026

West Sussex County Council in exercise of their powers under Sections 1 (a) 2 (1) and (2), 4 (2), 45. 46. 49 and 53 and Part IV of Schedule 9 of the Road Traffic Regulation Act 1984 ("the Act") as amended and of all other enabling powers and after consultation with the Chief Officer of Police in accordance with Part III of Schedule 9 to the Act hereby make the following Order:-

1. The Order shall come into operation on the ***** day of ***** 2026 and may be cited as "West Sussex County Council ((Mid Sussex District) (Parking Places & Traffic Regulation) (Consolidation No.2) Order 2006) (Burgess Hill: Maple Drive Amendment) Order 2026".
2. The "West Sussex County Council ((Mid Sussex District) (Parking Places & Traffic Regulation) (Consolidation No.2) Order 2006" is hereby amended by the replacement of the plan specified in the First Schedule to this Order, with the plan specified in the Second Schedule, attached hereto.

FIRST SCHEDULE
Plan to be Replaced

TQ3120SES (Issue Number 6)

SECOND SCHEDULE
Replacement Plan

TQ3120SES (Issue Number 7)


For and on behalf of WEST SUSSEX COUNTY COUNCIL

Authorised Signatory:

NAME:

DATE MADE:

MDS2503-MM

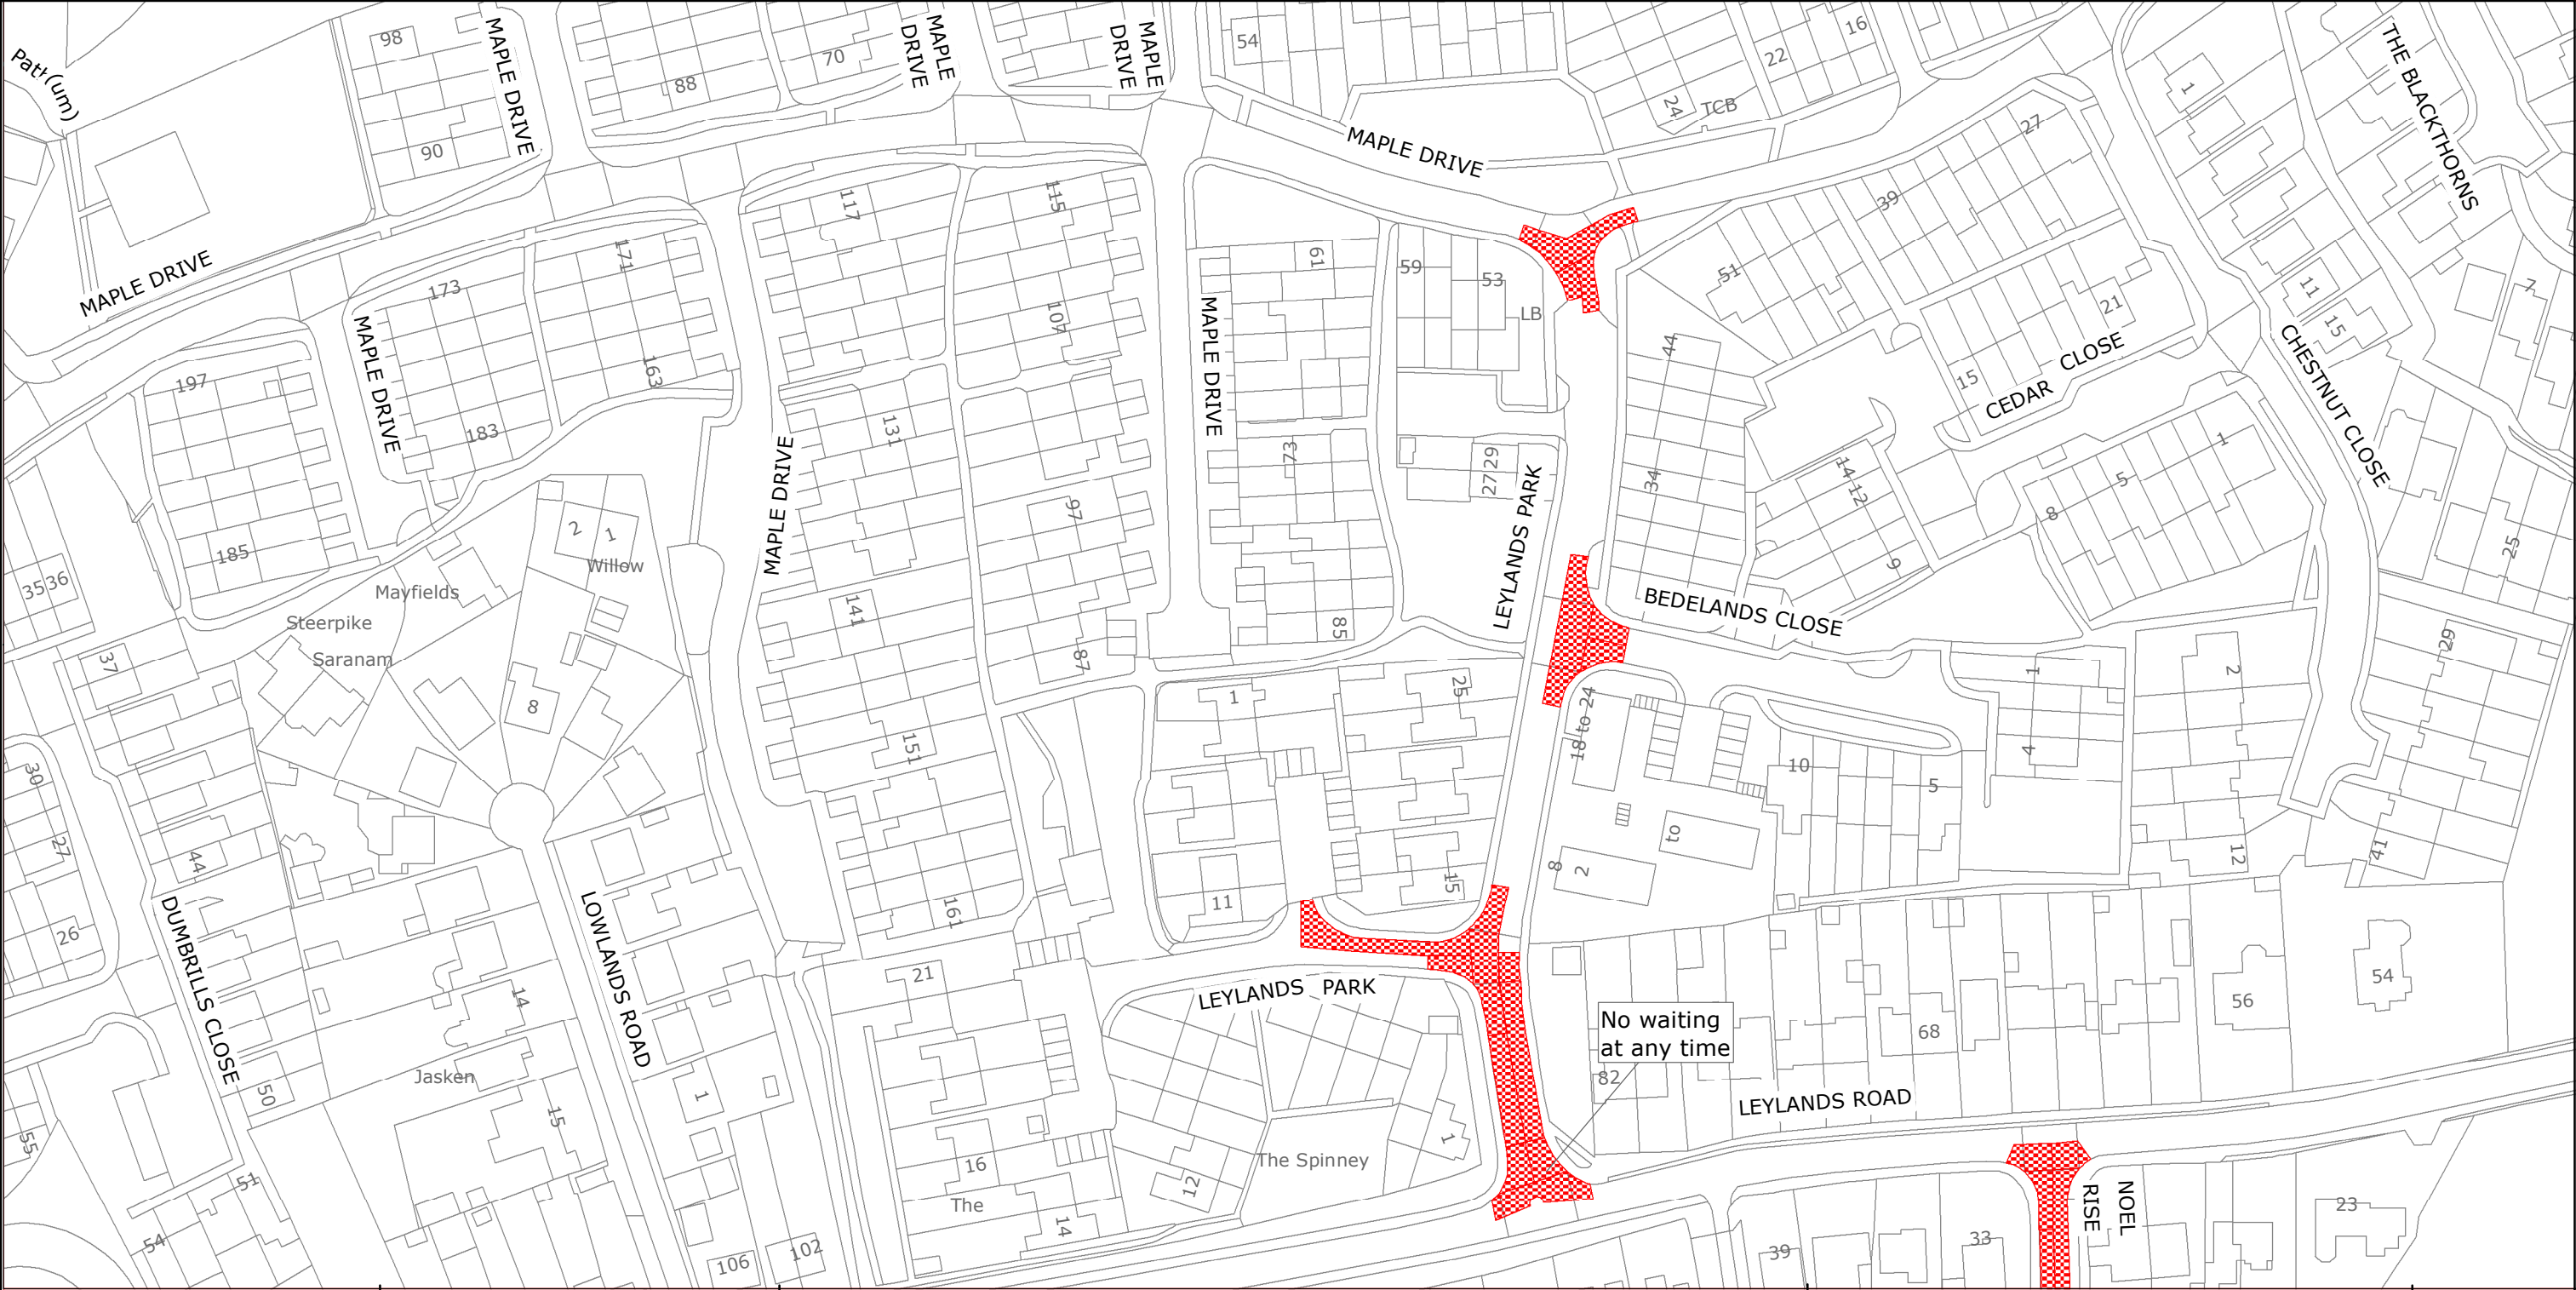

West Sussex County Council
 Highways & Transport
 The Grange
 Tower Street
 Chichester
 West Sussex
 PO19 1RH

MID SUSSEX DISTRICT: BURGESS HILL
 WAITING RESTRICTIONS


Reproduced from or based upon 2019 Ordnance Survey mapping with permission of the Controller of HMSO (c) Crown Copyright reserved.
 Unauthorised reproduction infringes Crown copyright and may lead to prosecution or civil proceedings West Sussex County Council Licence No. 100018485

TILE REF NO:
 TQ3120SES

SHEET ISSUE NO 6
 SHEET ACTIVE FROM - 28/01/2019

N

 SCALE:
 1:1250
 at A3 size

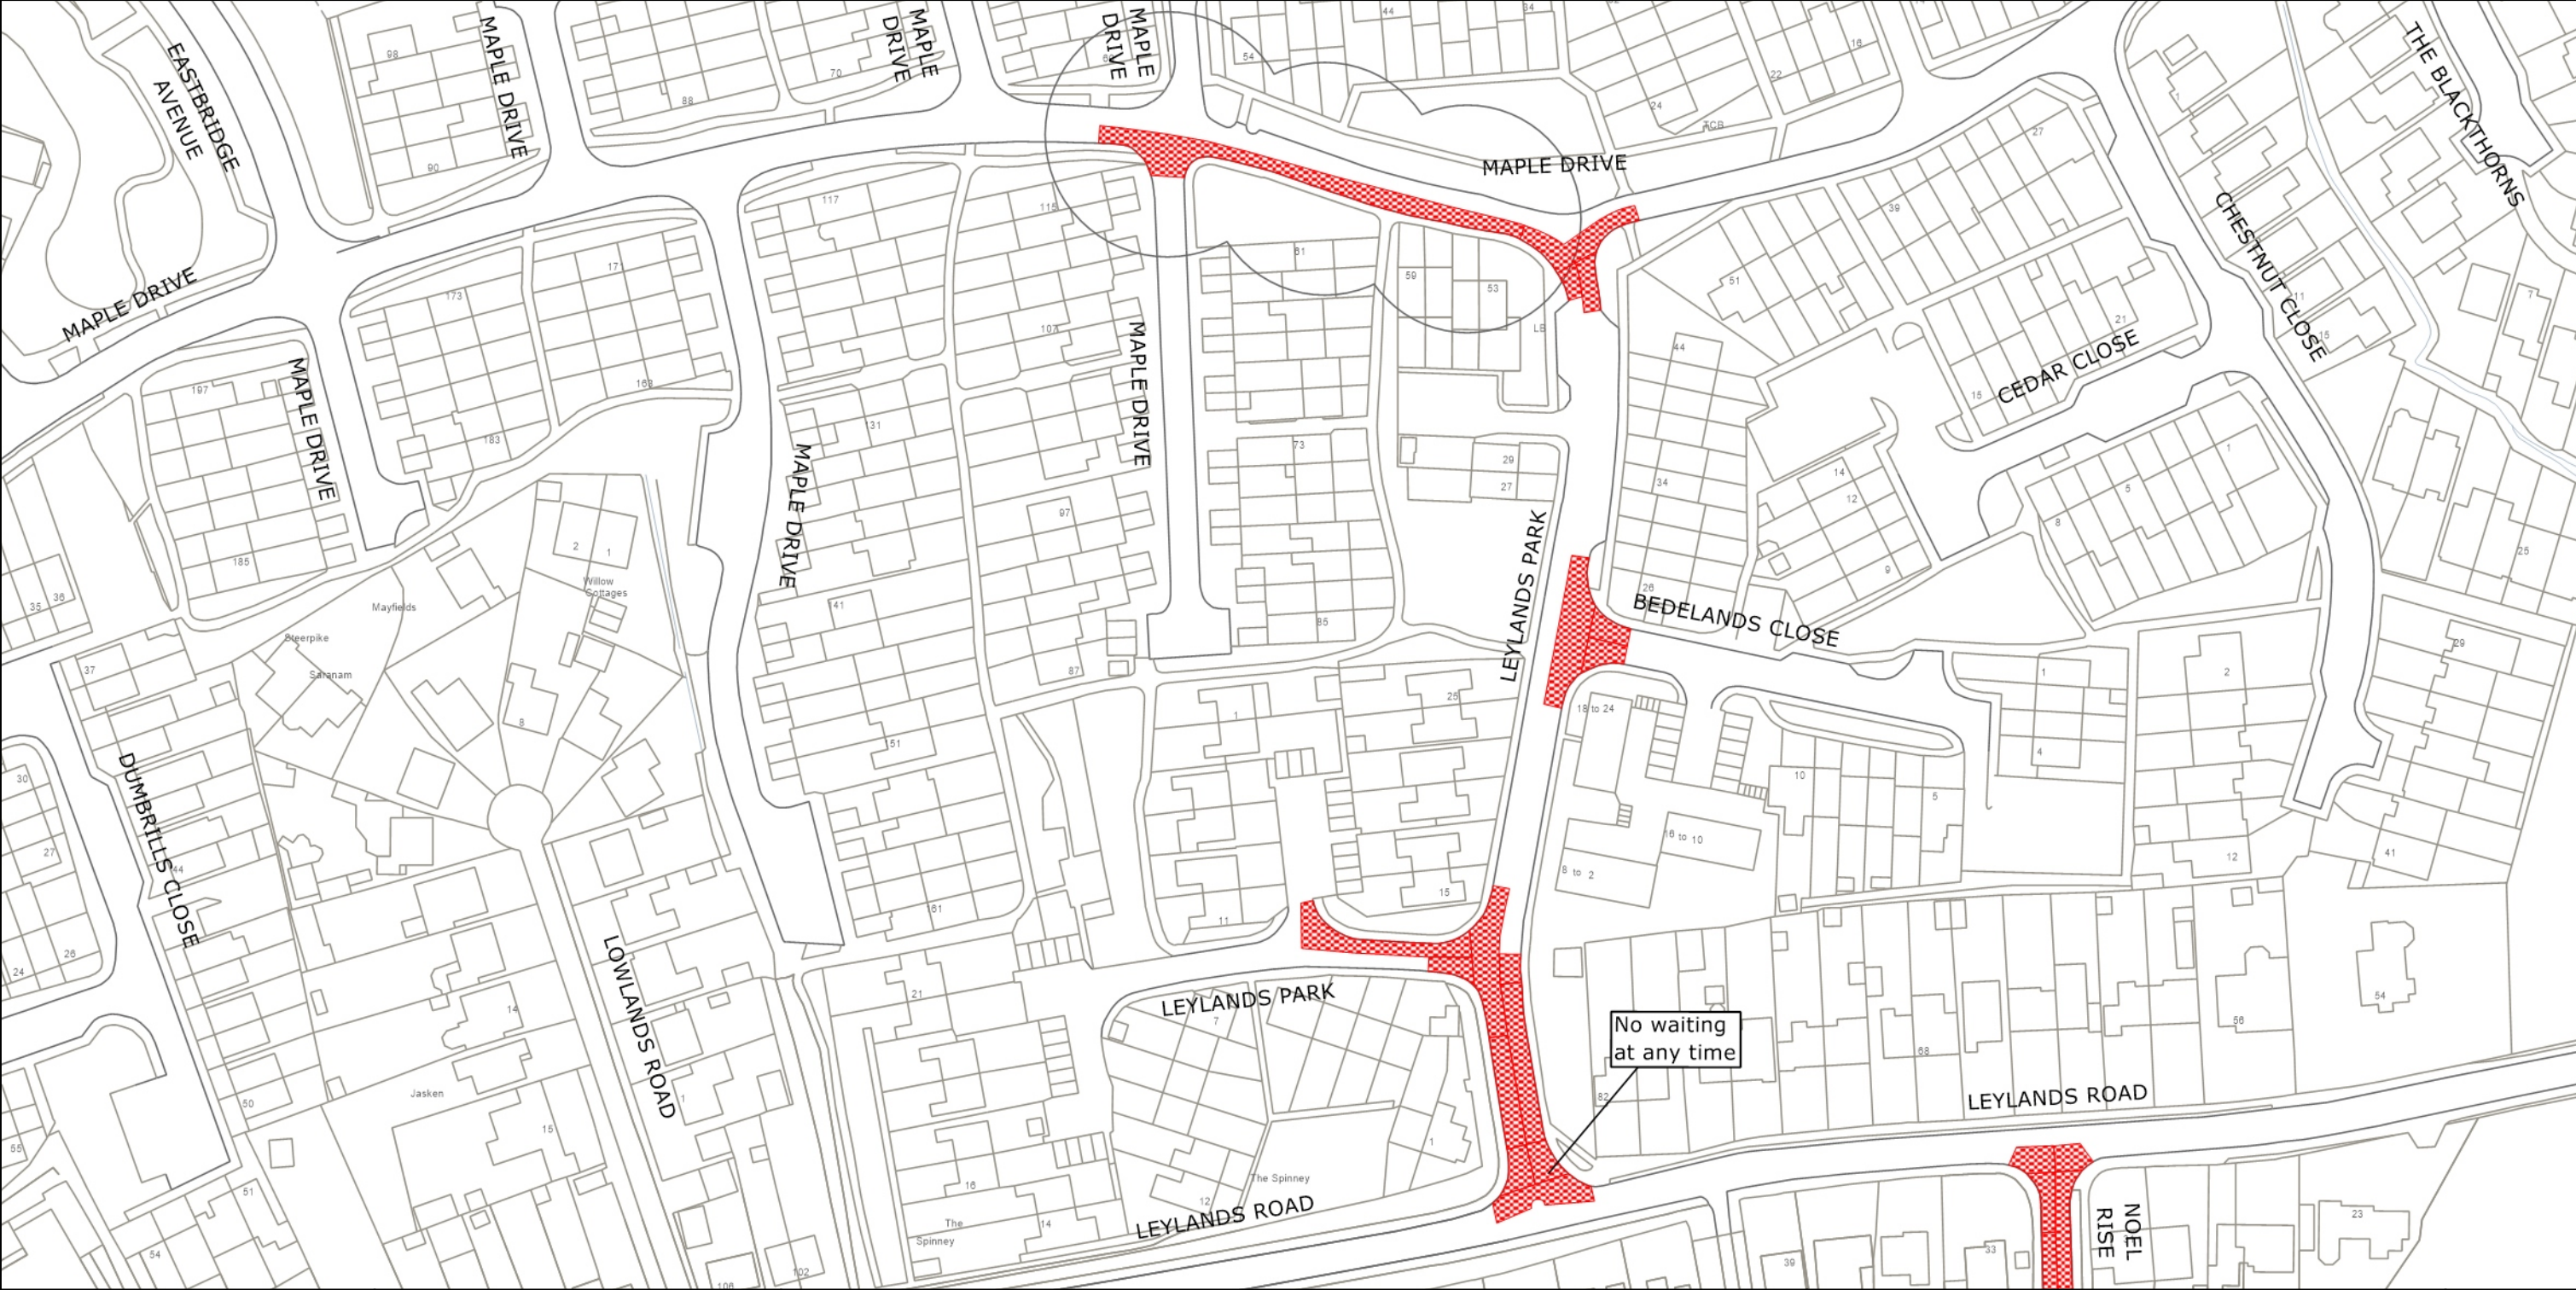

West Sussex County Council
Highways & Transport
The Grange
Tower Street
Chichester
West Sussex
PO19 1RH

MID SUSSEX DISTRICT: BURGESS HILL
PROPOSED WAITING RESTRICTIONS (03.03.2026)

© Crown copyright and database rights 2025 OS AC0000849983. You are permitted to use this data solely to enable you to respond to, or interact with, the organisation that provided you with the data. You are not permitted to copy, sub-license, distribute or sell any of this data to third parties in any form.

**TILE REF NO:
TQ3120SES**

SHEET ISSUE NO 7_MDS2503
SHEET ACTIVE FROM - DD.MM.YYYY

