

TRAFFIC REGULATION ORDER (TRO) CONSULTATION

CHI8034RC – Southbourne: Stein Road

22/1/26 – 12/2/26

Contents

Notice	Page 2
Statement of Reasons	Page 3
Draft Order	Page 4
Plan "c_chichestersu7606ses_2" - existing restrictions	Page 5
Plan "c_chichestersu7606ses_2" - proposals	Page 6

WEST SUSSEX COUNTY COUNCIL
((CHICHESTER DISTRICT) (PARKING PLACES & TRAFFIC REGULATION)
(CONSOLIDATION) ORDER 2010)
(STEIN ROAD AMENDMENT No. 2) ORDER 202*

NOTICE is hereby given that West Sussex County Council proposes to introduce a permanent Order under the provisions of the Road Traffic Regulation Act 1984, the effect of which will be to introduce a length of prohibition of waiting at any time (double yellow lines) on the west side of Stein Road between the junctions of Manor Road and Hartland Court.

This proposal is an addition to the proposed prohibition of waiting on the west side of Stein Road north of the railway crossing and the raised table in Cooks Lane that was advertised in October 2025 under reference TRO/CHI8026/RC.

Full details of the proposals in this Notice can be viewed on our website www.westsussex.gov.uk/tro. The website includes a response form for comments or objections.

Paper copies of documents will not be available to view in council offices or libraries. People without access to a computer who wish to view details of the scheme should telephone the West Sussex County Council Contact Centre on 01243 642105 to receive the documents by post.

Any objections or comments about the proposal must be received by 12th February 2026. These may be sent via the response form on the website, in writing to: TRO Team, West Sussex County Council, The Grange, Tower Street, Chichester, PO19 1RH; or by e-mail to: tro.consultation@westsussex.gov.uk. All correspondence should be addressed to the undersigned, quoting the reference TRO/CHI8034/RC. Only correspondence including a full name and address will be considered.

The consultation responses for this addition will be considered in conjunction with the consultation responses for scheme TRO/CHI8026/RC.

Dated 22nd January 2026
Executive Director of Law Assurance & Insight
County Hall
Chichester

WEST SUSSEX COUNTY COUNCIL
((CHICHESTER DISTRICT) (PARKING PLACES & TRAFFIC REGULATION)
(CONSOLIDATION) ORDER 2010)
(STEIN ROAD AMENDMENT No. 2) ORDER 202*

The County Council in exercise of their powers under the Road Traffic Regulation Act 1984, proposes to introduce a permanent Order the effect of which will be to introduce a length of prohibition of waiting at any time (double yellow lines) on the west side of Stein Road between the junctions of Manor Road and Hartland Court.

In October 2025 a consultation was undertaken on a community highways scheme that aims to address concerns raised by the Parish Council about parked vehicles creating congestion and high traffic speeds on Stein Road. Waiting restrictions and a speed table were proposed to alleviate obstruction and improve crossing safety for pedestrians and road safety for cyclists

The scheme TRO/CHI8026/RC proposed:-

- (i) to introduce lengths of prohibition of waiting at any time (double yellow lines) on the west side of Stein Road from the railway crossing northwards for 36metres; and,
- (ii) under the provisions of the Highways (Road Humps Regulations) 1999 and Highways Act 1980, to install a raised table on Cooks Lane at the junction with Stein Road.

The final decision on the scheme has not been made and whilst reviewing the consultation feedback, it was found that a proposed length of double yellow lines on the west side of Stein Road between Manor Road and Hartland Court was omitted from the consultation in error.

The length of double yellow lines on the west side of Stein Road is proposed to be extended between the junctions with Manor Road and Hartland Court. This extension is considered necessary to address locations where parked vehicles present a perceived safety risk by obstructing visibility.

This Order is proposed so as to reduce danger to persons or other traffic using the road or to minimise the likelihood of any such danger arising and for facilitating the safe passage of any class of traffic (including pedestrians).

Plan No. SU7606SES shows the length of road that is the subject of the proposed Order.

Executive Director of Law Assurance & Insight
County Hall
Chichester
January 2026

WEST SUSSEX COUNTY COUNCIL
((CHICHESTER DISTRICT) (PARKING PLACES & TRAFFIC REGULATION)
(CONSOLIDATION) ORDER 2010)
(STEIN ROAD AMENDMENT NO. 2) ORDER 202*

West Sussex County Council in exercise of their powers under Sections 1 (1) 2 (1) and (2), 4 (2), 45, 46, 49 and 53 and Part IV of Schedule 9 of the Road Traffic Regulation Act 1984 "the Act" as amended and of all other enabling powers and after consultation with the chief officer of police in accordance with Part III of Schedule 9 to the Act hereby make the following Order:-

1. This Order shall come into operation on the X day of X 202* and may be cited as "West Sussex County Council ((Chichester District) (Parking Places and Traffic Regulation) (Consolidation) Order 2010) (Stein Road Amendment NO. 2) Order 202*."
2. The "West Sussex County Council (Chichester District) (Parking Places and Traffic Regulation) (Consolidation) Order 2010" is hereby amended by the deletion from it of the plan in the First Schedule to this Order and the substitution of the plan attached in the Second Schedule to this Order.

FIRST SCHEDULE
Plan to be deleted

SU7606SES (Sheet Issue No. 2)

SECOND SCHEDULE
Plan to be substituted
(As attached)

SU7606SES (Sheet Issue No. 3a)

For and on behalf of WEST SUSSEX COUNTY COUNCIL

Authorised Signatory:

NAME:

DATE MADE:

PAGE 1 OF 2: EXISTING RESTRICTIONS ONLY



West Sussex County Council
Communities & Infrastructure
The Grange
Tower Street
Chichester
West Sussex
PO19 1RH

Reproduced from or based upon 2010 Ordnance Survey mapping with permission of the Controller of HMSO (c) Crown Copyright reserved.
Unauthorised reproduction infringes Crown copyright and may lead to prosecution or civil proceedings West Sussex County Council Licence No. 100023447

CHICHESTER DISTRICT: SOUTHBOURNE
WAITING RESTRICTIONS

**TILE REF NO:
SU7606SES**

SHEET ISSUE NO 2


SHEET ACTIVE FROM 24/12/2012



SCALE:
1:1250
at A3 size

PAGE 2 OF 2: PROPOSED CHANGES TO RESTRICTIONS (CIRCLED)

Map centre: 476750, 106125

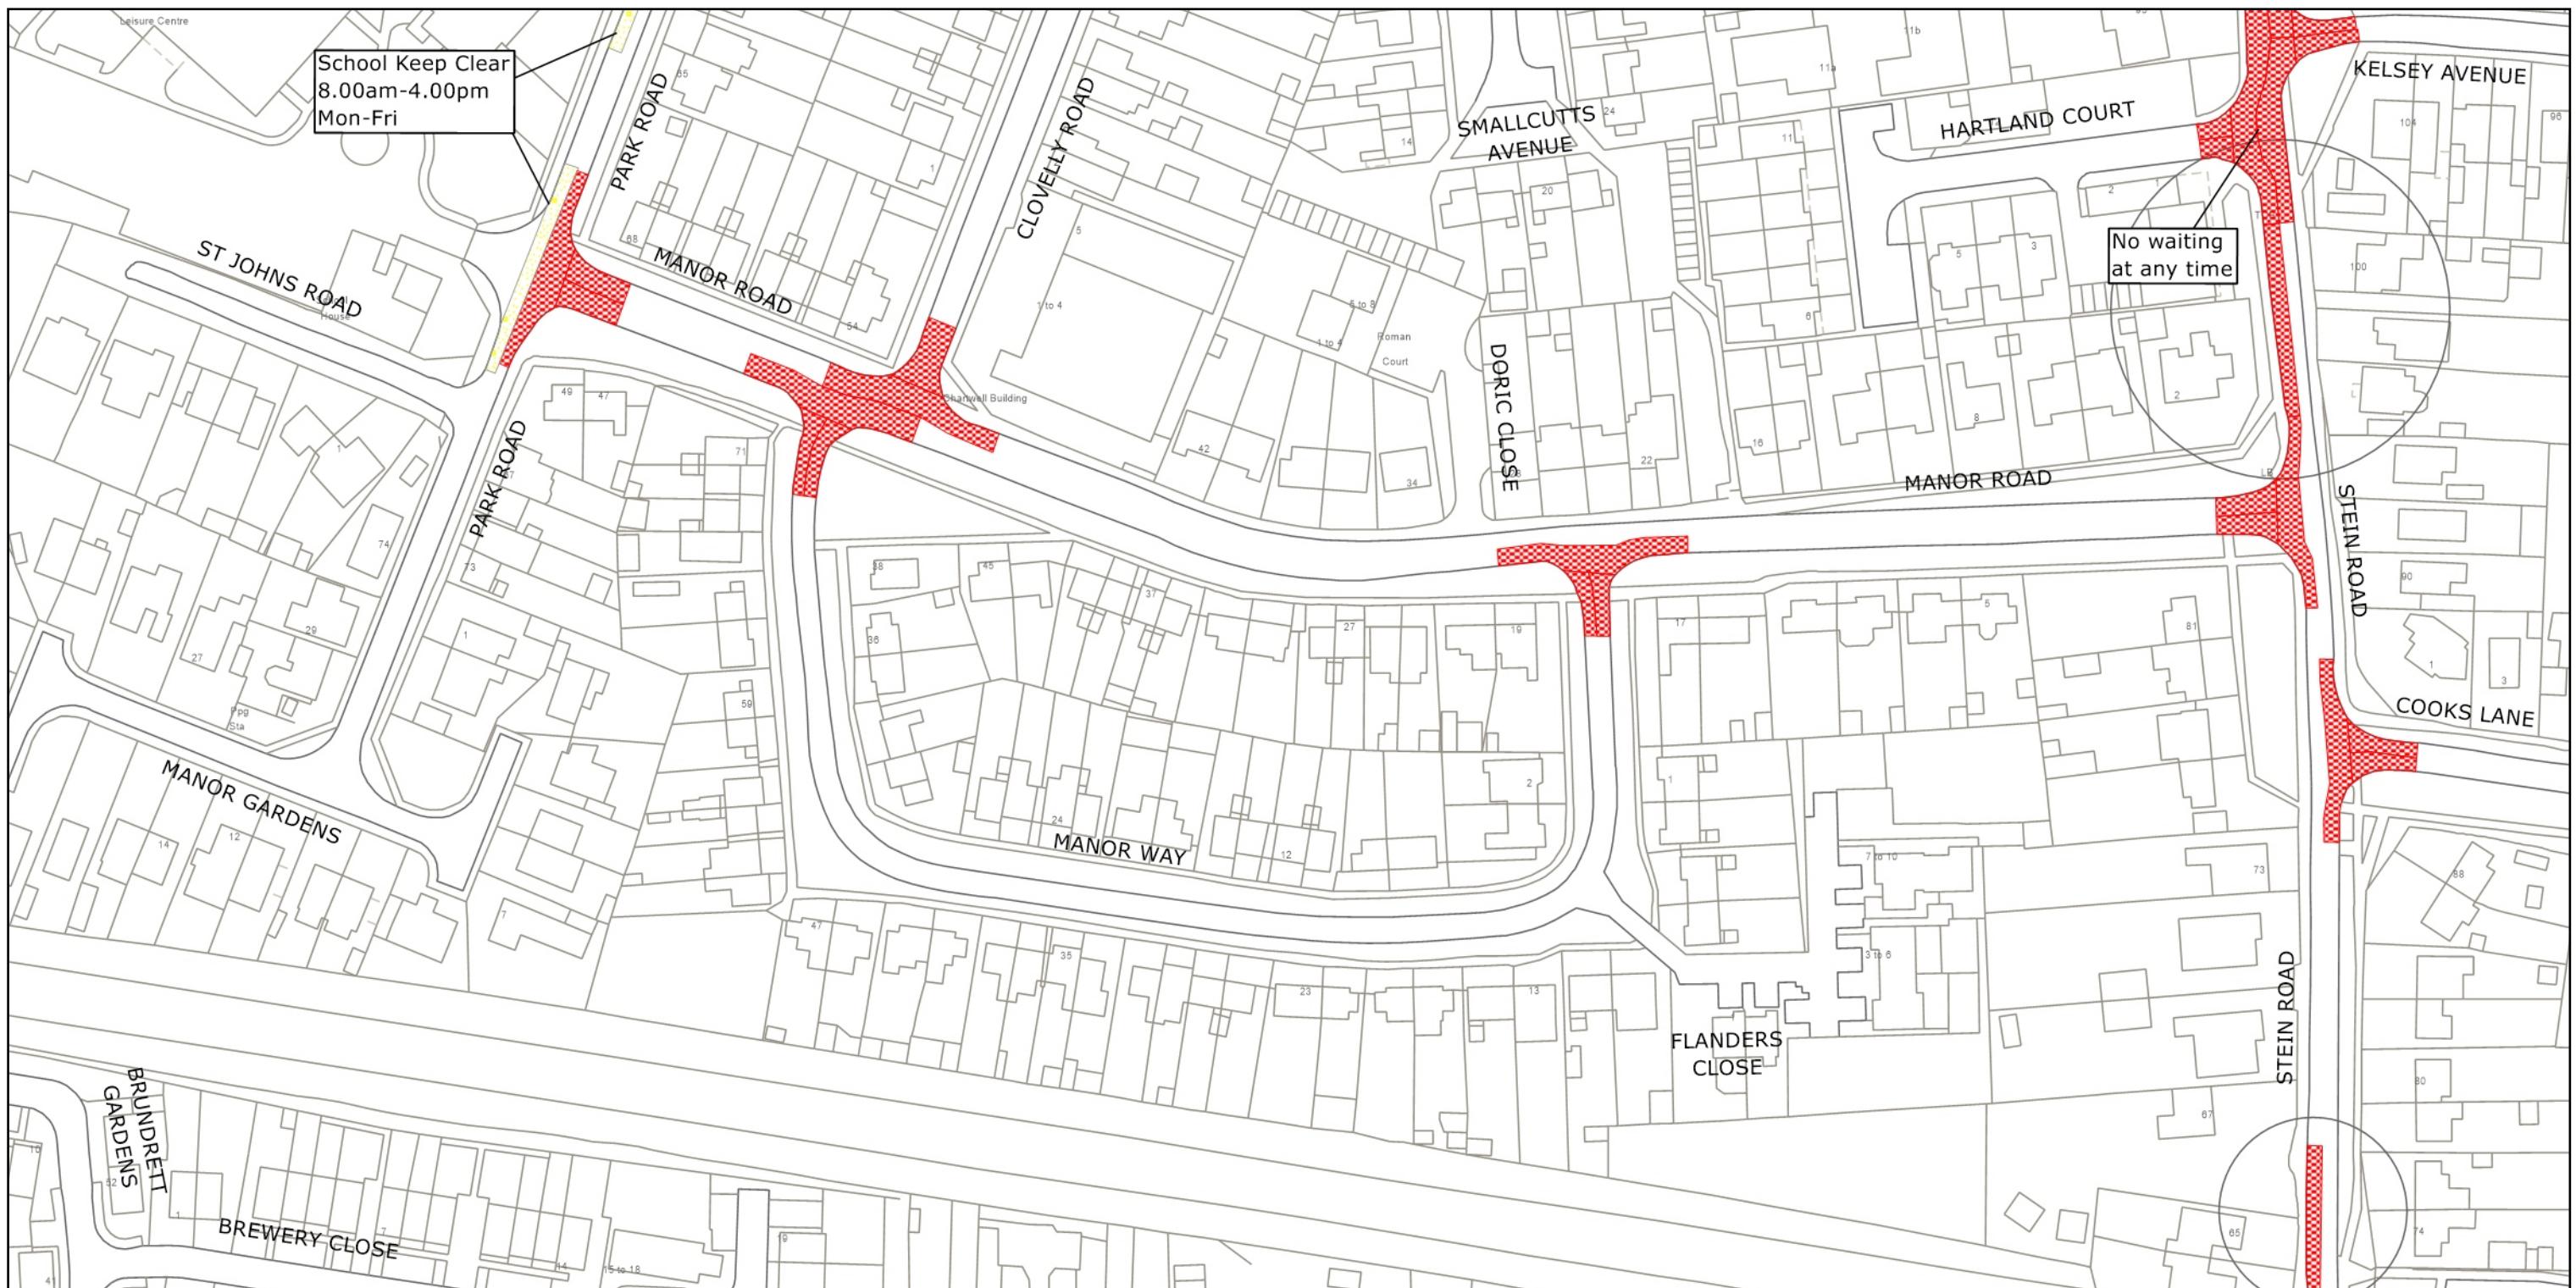

West Sussex County Council
Highways & Transport
The Grange
Tower Street
Chichester
West Sussex
PO19 1RH

© Crown copyright and database rights 2025 OS AC0000849983. You are permitted to use this data solely to enable you to respond to, or interact with, the organisation that provided you with the data. You are not permitted to copy, sub-license, distribute or sell any of this data to third parties in any form.

CHICHESTER DISTRICT: SOUTHBOURNE
PROPOSED WAITING RESTRICTIONS (09.01.2026)

**TILE REF NO:
SU7606SES**

SHEET ISSUE NO 3a_CHI8034

SHEET ACTIVE FROM - DD.MM.YYYY



SCALE:
1:1250
at A3 size