

TRAFFIC REGULATION ORDER (TRO) CONSULTATION

ARN9014MM: Littlehampton: Toddington Lane

23/10/25 – 13/11/25

Contents

Notice	Page 2
Statement of Reasons	Page 3
Draft Order	Page 4
Plan "aruntq0303nwn" - existing restrictions	Page 5
Plan "aruntq0303nwn" - proposals	Page 6
Plan "aruntq0303nws" - existing restrictions	Page 7
Plan "aruntq0303nws" - proposals	Page 8

West Sussex County Council
((Arun District) (Parking Places & Traffic Regulation) (Consolidation) Order
2010)

(Littlehampton: Toddington Lane Amendment) Order 2025

NOTICE is hereby given that West Sussex County Council proposes to make a permanent Traffic regulation Order under the provisions of the Road Traffic Regulation Act 1984, the effect of which will be to prohibit waiting at any time (introduce double yellow lines) on both sides of Toddington Lane in Littlehampton from a point 45m north of the railway level crossing southwards for appx 90m.

Full details of the proposals in this notice can be viewed on the Traffic Regulation Order page of the [West Sussex County Council website](#). The website includes a response form for any comments or objections.

People without access to a computer who wish to view details of the scheme should telephone the West Sussex County Council Contact Centre on 01243 642105 to receive the documents by post.

Any comments or objections about the proposal must be received before 13 November 2025. These may be submitted via the response form on the website mentioned above, by e-mail to tro.consultation@westsussex.gov.uk or in writing to TRO Team, West Sussex County Council, The Grange, Tower Street, Chichester, PO19 1RH. For legal reasons, only correspondence including a full name and address will be considered. Please quote reference ARN9014-MM in all correspondence.

Dated this 23rd day of October 2025.

Director of Law, Assurance & Insight County Hall, Chichester.

West Sussex County Council
((Arun District) (Parking Places & Traffic Regulation) (Consolidation)
Order 2010)

(Littlehampton: Toddington Lane Amendment) Order 2025

Statement of Reasonsfor Proposing to Make the Order

West Sussex County Council proposes to make a permanent Traffic Regulation Order that will introduce double yellow lines on both sides of Toddington Lane in Littlehampton from a point 45m north of the railway level crossing southwards for appx 90m.

As part of ongoing development in the surrounding area it is proposed to permanently close the Toddington Lane railway level crossing. To accommodate this change and maintain safe access, new vehicle turning areas are to be constructed on highway land either side of the level crossing. There is a risk that vehicles parking in the new turning areas, or near the closed crossing will cause obstruction and prevent traffic being able to safely turn round to exit the road.

The new order is therefore proposed to facilitate the passage of traffic.

The attached drawings, numbered TQ1234NES and TQ3214NES show the lengths of roads affected by the proposed order.

Please note that the closure of the level crossing is a process under the legal jurisdiction of Network Rail. WSCC has no authority to consider consultation responses regarding the closure of the crossing and can only accept responses in relation to the parking restrictions needed to accommodate the new road layout.

Director of Law & Assurance
10 October 2025
ARN9014-MM

WEST SUSSEX COUNTY COUNCIL
((ARUN DISTRICT) (PARKING PLACES & TRAFFIC REGULATION)
(CONSOLIDATION) ORDER 2010)

(LITTLEHAMPTON: TODDINGTON LANE AMENDMENT) ORDER 2025

West Sussex County Council in exercise of their powers under Sections 1 (a) 2 (1) and (2), 4 (2), 45. 46. 49 and 53 and Part IV of Schedule 9 of the Road Traffic Regulation Act 1984 ("the Act") as amended and of all other enabling powers and after consultation with the Chief Officer of Police in accordance with Part III of Schedule 9 to the Act hereby make the following Order:-

1. The Order shall come into operation on the ***** day of ***** 2025 and may be cited as "West Sussex County Council ((Arun District) (Parking Places & Traffic Regulation) (Consolidation) Order 2010) (Littlehampton: Toddington Lane Amendment) Order 2025".
2. The "West Sussex County Council ((Arun District) (Parking Places & Traffic Regulation) (Consolidation) Order 2010" is hereby amended by the replacement of the plan specified in the First Schedule to this Order, with the plan specified in the Second Schedule, attached hereto.
3. The "West Sussex County Council ((Arun District) (Parking Places & Traffic Regulation) (Consolidation) Order 2010" is hereby amended by the addition of the plan specified in the Third Schedule to this Order, attached hereto.

FIRST SCHEDULE
Plan to be Replaced

TQ0303NWN (Issue Number 1)

SECOND SCHEDULE
Replacement Plans

TQ0303NWN (Issue Number 2)

THIRD SCHEDULE
Plan to be added

TQ0303NWS (Issue Number 1)


For and on behalf of WEST SUSSEX COUNTY COUNCIL

Authorised Signatory:

NAME:


DATE MADE:

ARN9014-MM

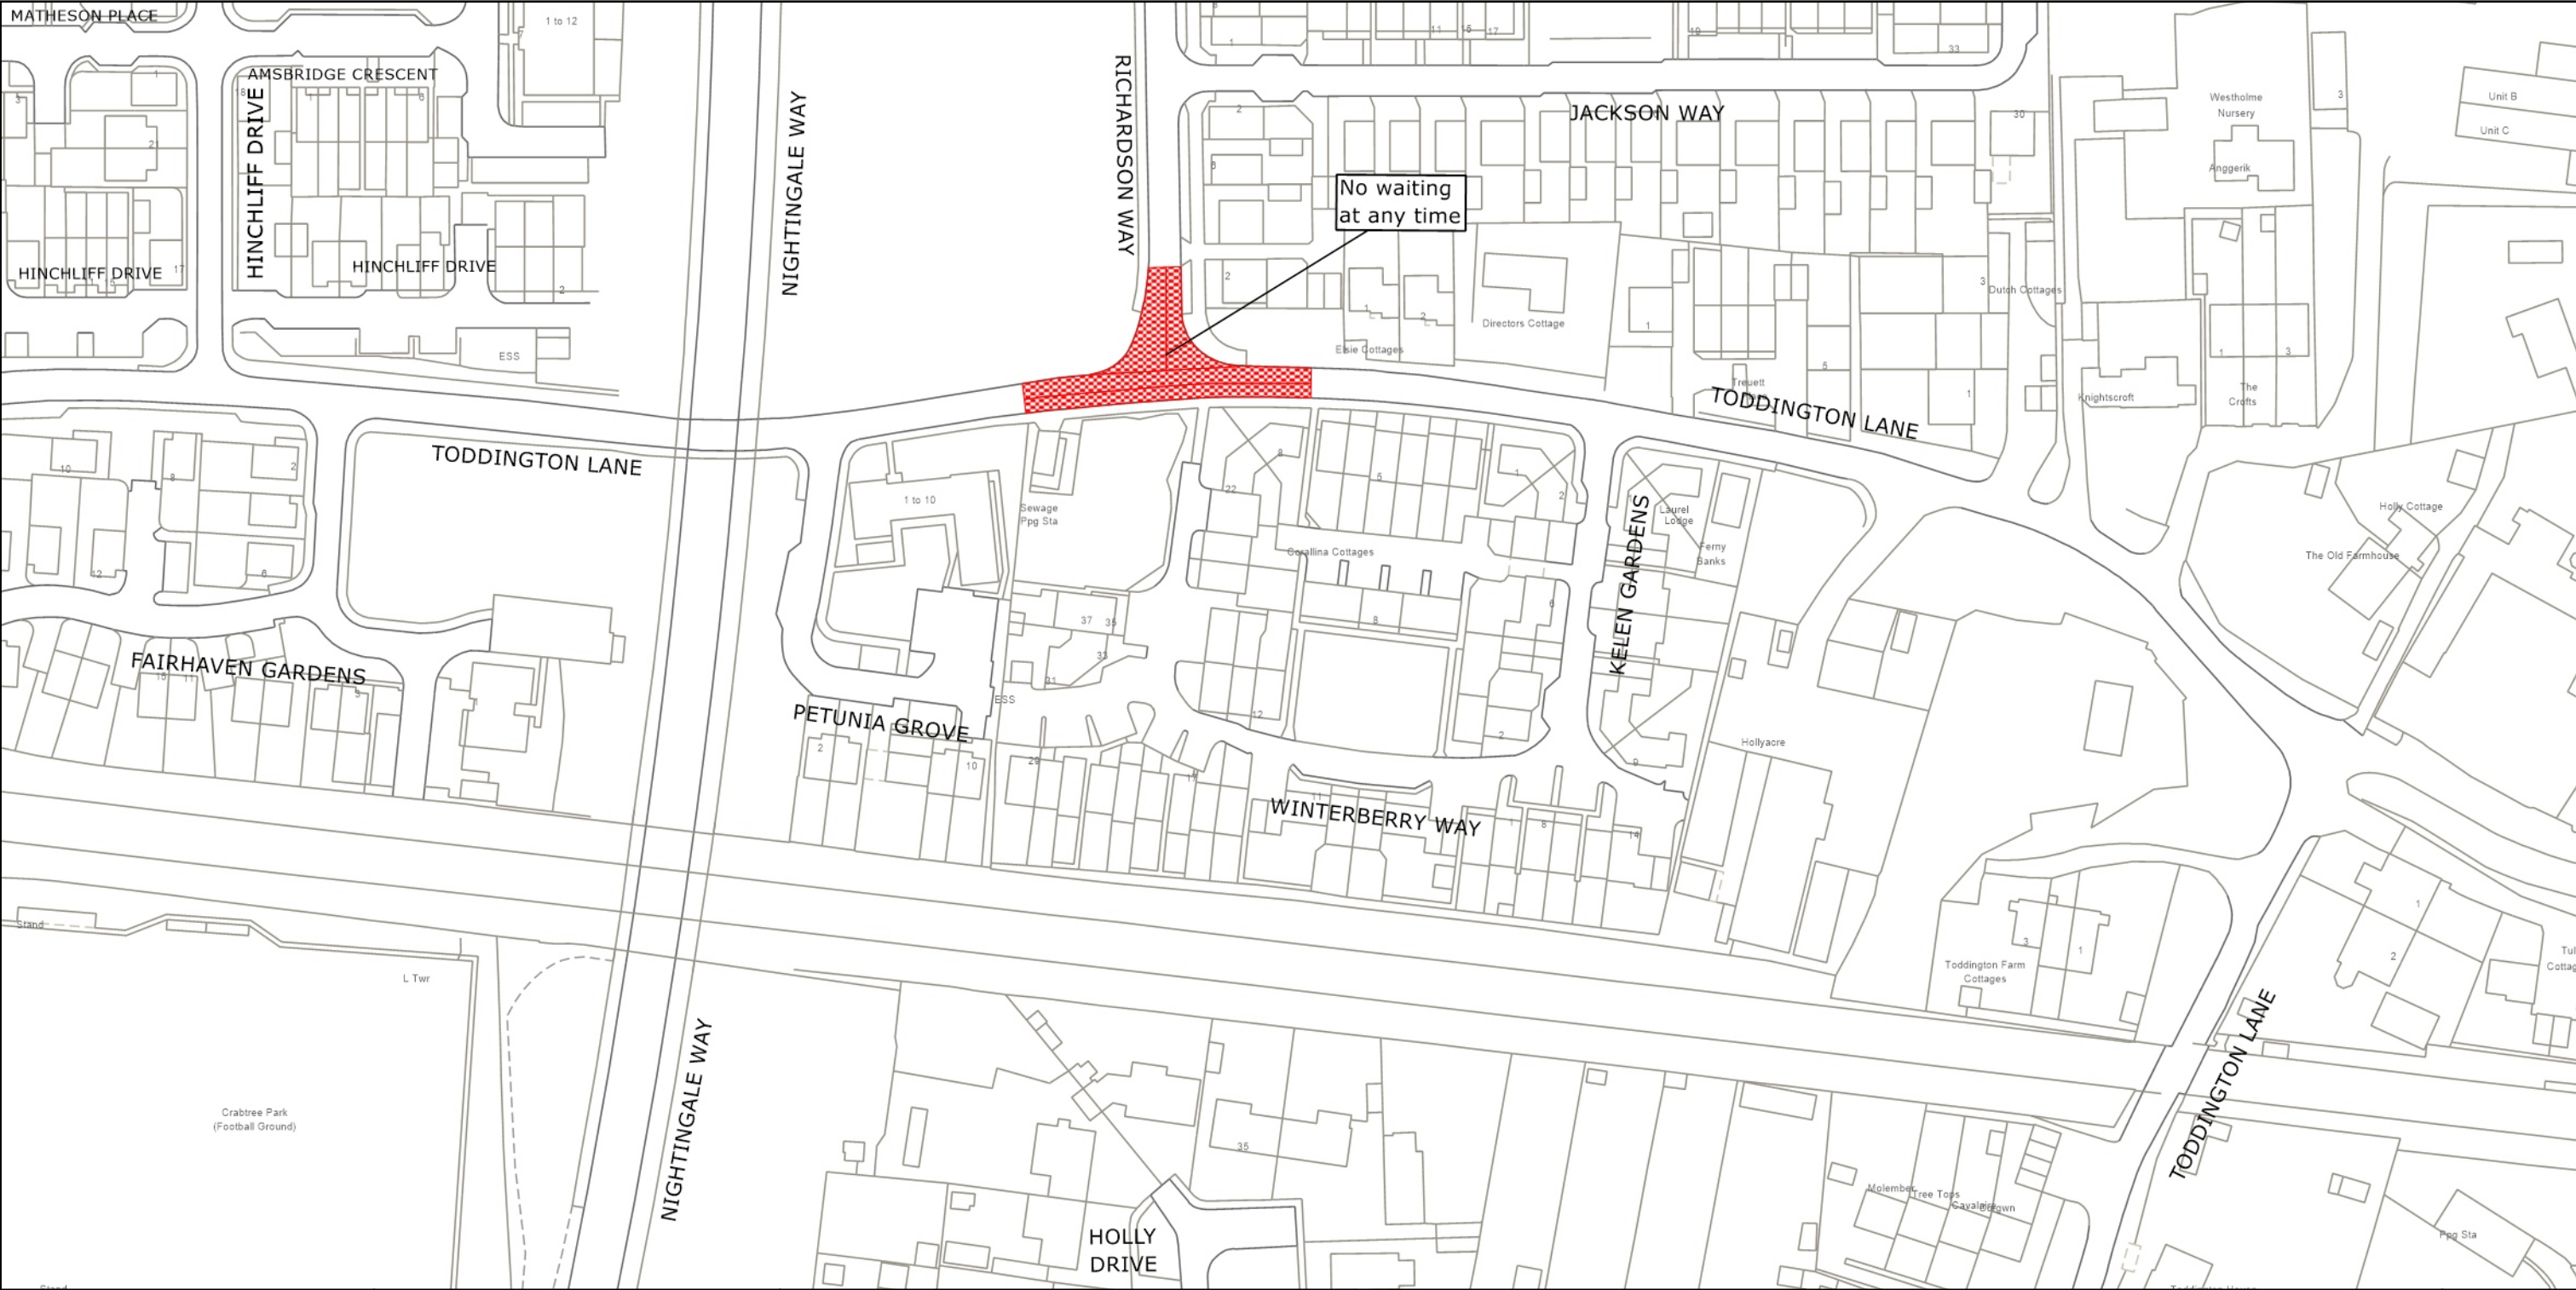

	West Sussex County Council Highways & Transport The Grange Tower Street Chichester West Sussex PO19 1RH	ARUN DISTRICT: LITTLEHAMPTON WAITING RESTRICTIONS	TILE REF NO: TQ0303NWN SHEET ISSUE NO 1 SHEET ACTIVE FROM - 24.04.2023	N  SCALE: 1:1250 at A3 size
--	--	---	---	--


Reproduced from or based upon 2023 Ordnance Survey mapping with permission of the Controller of HMSO (c) Crown Copyright reserved.
Unauthorised reproduction infringes Crown copyright and may lead to prosecution or civil proceedings West Sussex County Council Licence No. 100018485

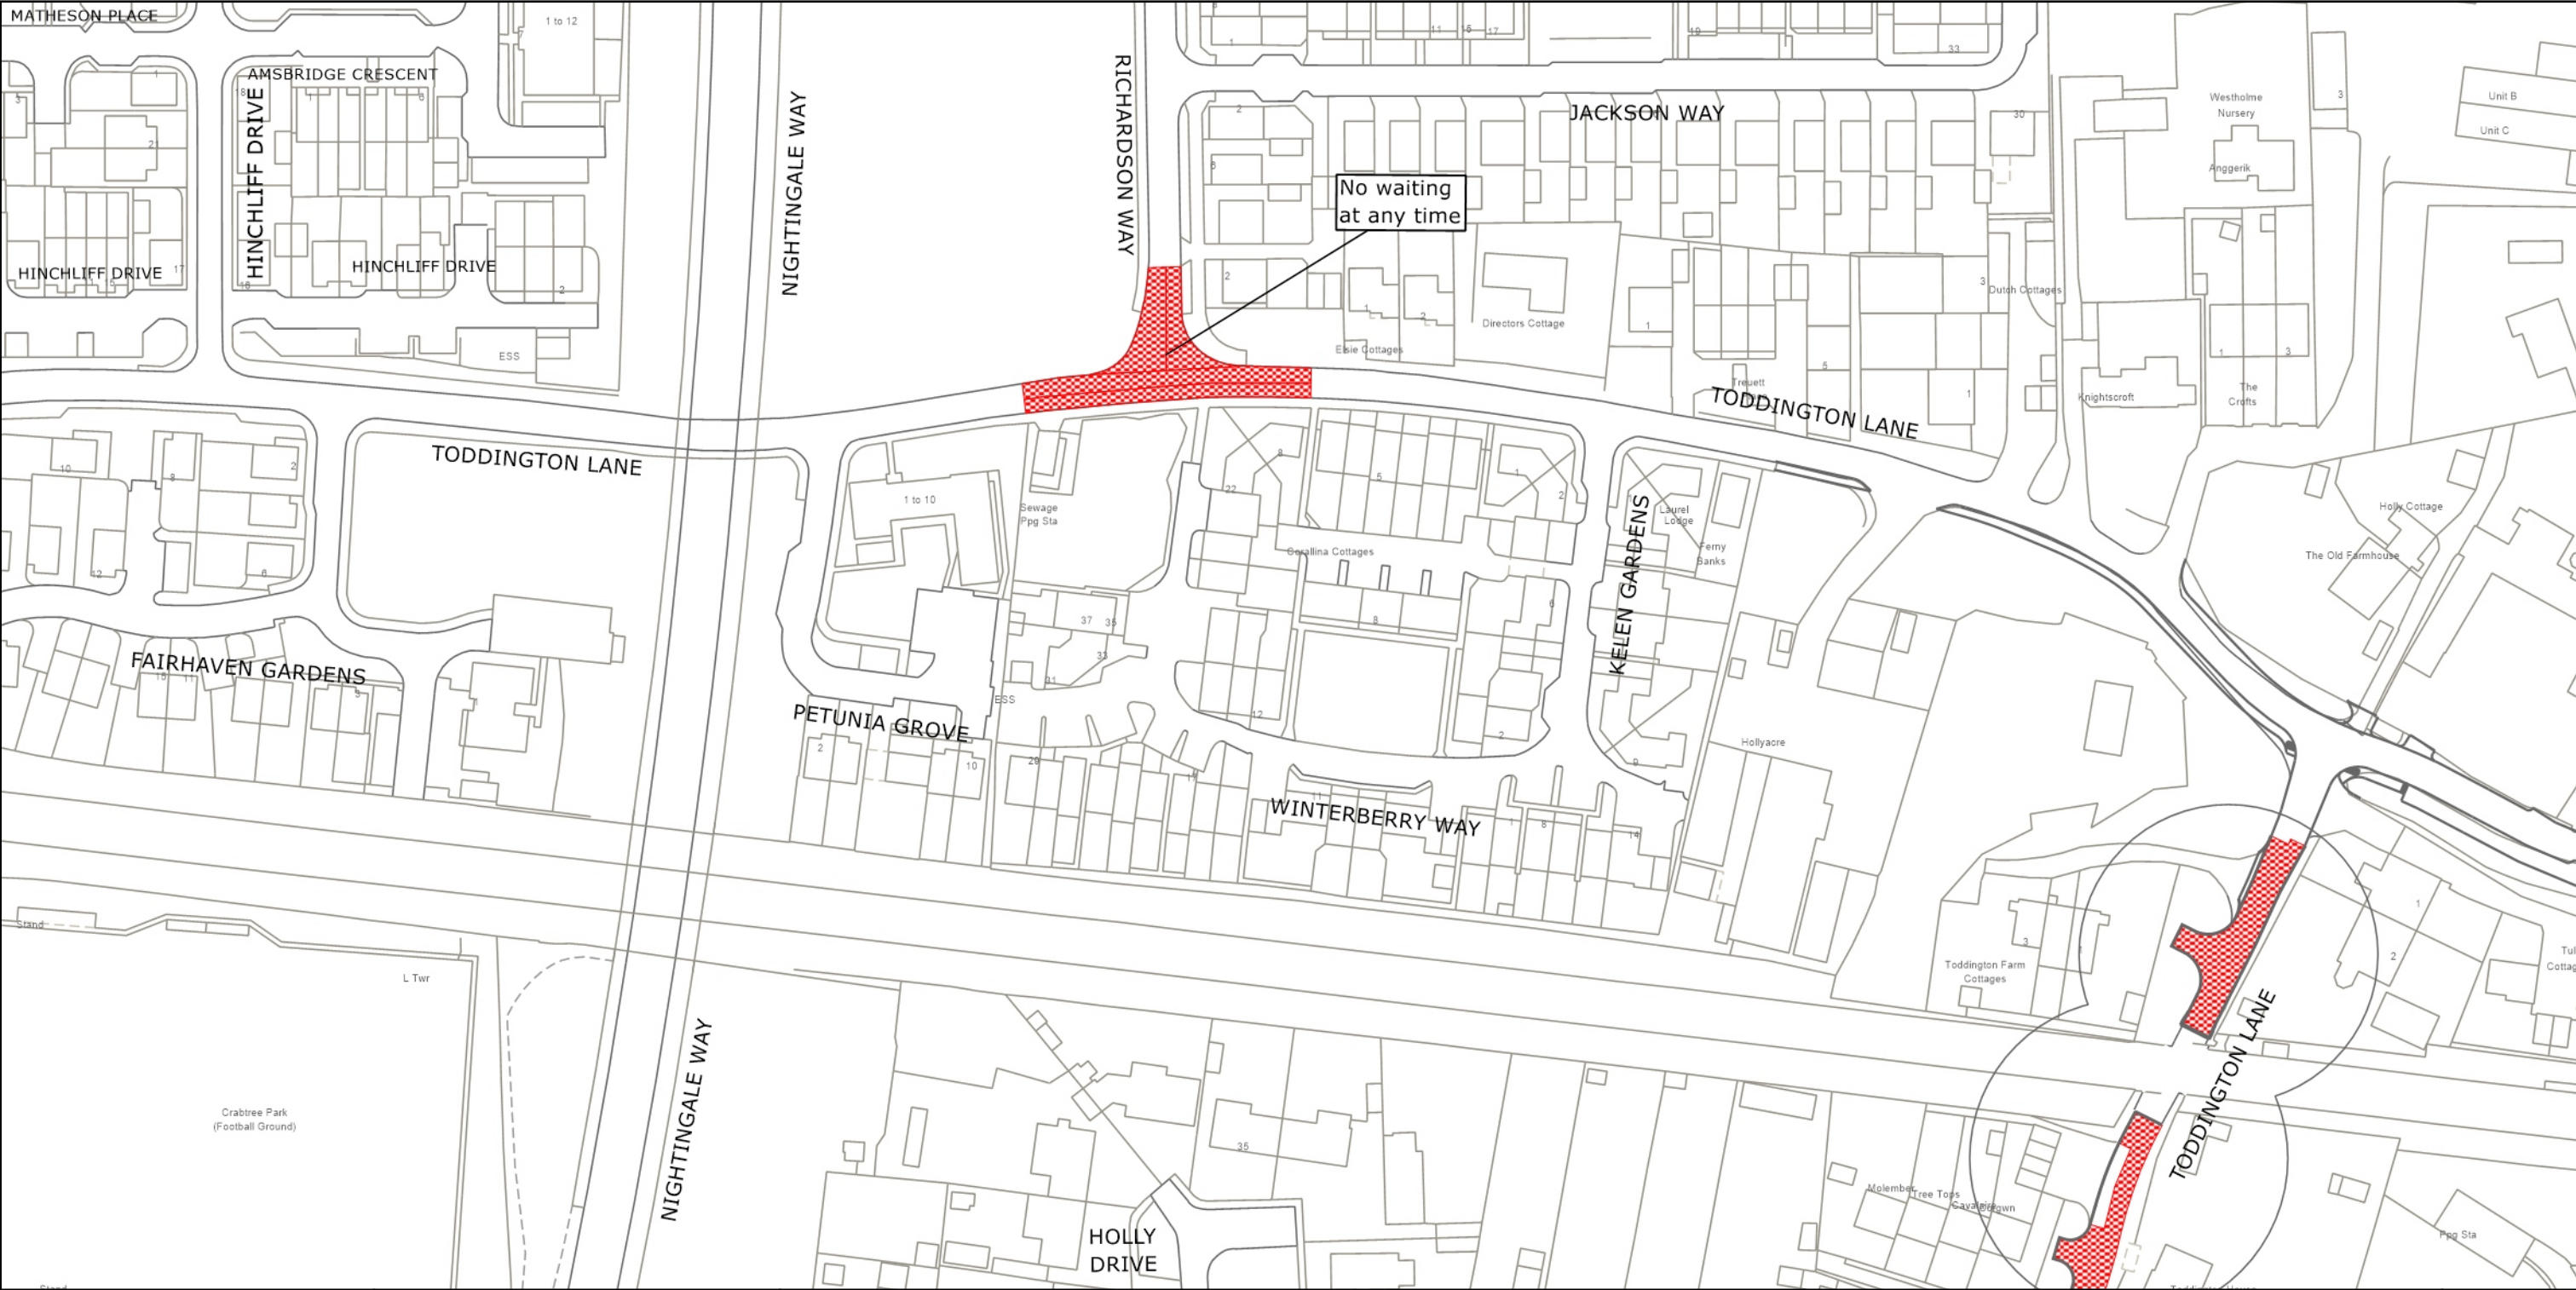

	West Sussex County Council Highways & Transport The Grange Tower Street Chichester West Sussex PO19 1RH	ARUN DISTRICT: LITTLEHAMPTON PROPOSED WAITING RESTRICTIONS (19.08.2025)	TILE REF NO: TQ0303NWN SHEET ISSUE NO 2_ARN9014 SHEET ACTIVE FROM - DD.MM.YYYY	N SCALE: 1:1250 at A3 size
--	--	---	---	--

© Crown copyright and database rights 2025 OS AC0000849983. You are permitted to use this data solely to enable you to respond to, or interact with, the organisation that provided you with the data. You are not permitted to copy, sub-license, distribute or sell any of this data to third parties in any form.



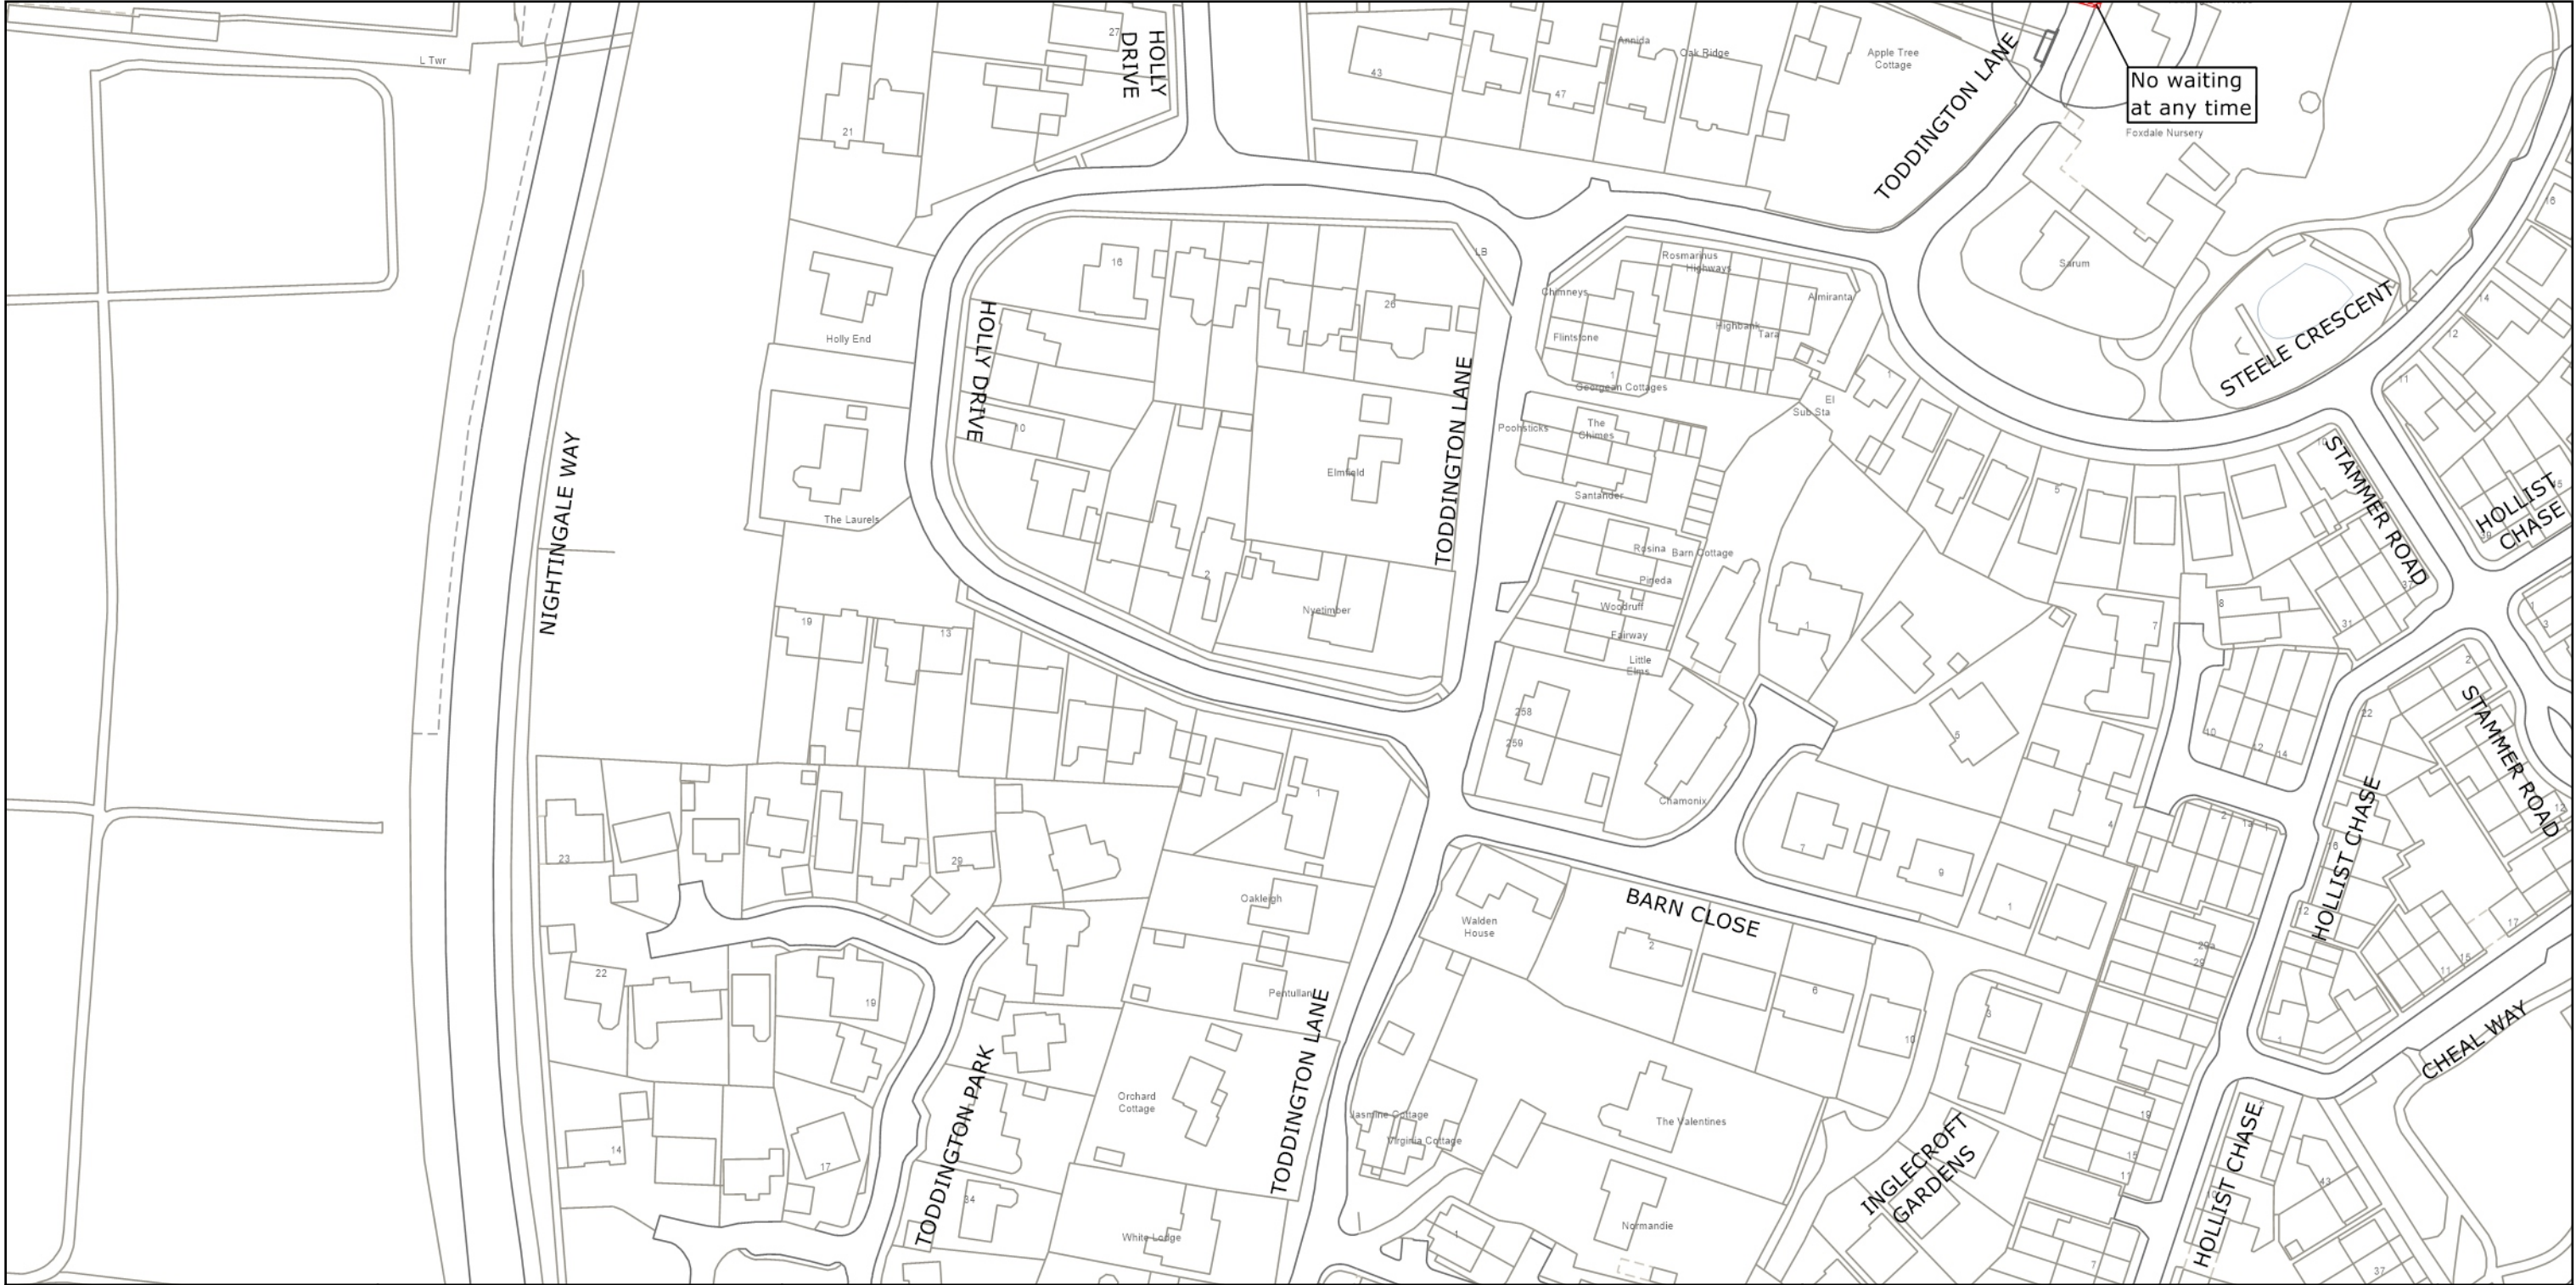

West Sussex County Council
Highways & Transport
The Grange
Tower Street
Chichester
West Sussex
PO19 1RH

ARUN DISTRICT: LITTLEHAMPTON

PROPOSED WAITING RESTRICTIONS (19.08.2025)

TILE REF NO:
TQ0303NWS

SHEET ISSUE NO 1_ARN9014
SHEET ACTIVE FROM - DD.MM.YYYY

