

# **TRAFFIC REGULATION ORDER (TRO) CONSULTATION**

**MDS2405MM – Crawley Down: Hazelwood Close & Sandy Lane**

**3/10/24 – 24/10/24**

## **Contents**

Notice	Page 2
Statement of Reasons	Page 3
Draft Order	Page 4
Plan "c_midsussex tq3337nen_2" - existing restrictions	Page 5
Plan "c_midsussex tq3337nen_2" - proposals	Page 6

**West Sussex County Council**  
**((Mid Sussex District) (Parking Places & Traffic Regulation) (Consolidation**  
**No.2) Order 2006)**

**(Worth: Hazelwood Close and Sandy Lane Amendment) Order 2024**

NOTICE is hereby given that West Sussex County Council proposes to make a permanent Traffic regulation Order under the provisions of the Road Traffic Regulation Act 1984, the effect of which will be to prohibit waiting at any time (introduce double yellow lines) at the junctions of Hazelwood Close and Sandy Lane with Turners Hill Road in Crawley Down, in the parish of Worth.

Full details of the proposals in this notice can be viewed on the Traffic Regulation Order page of the [West Sussex County Council website](#). The website includes a response form for any comments or objections.

People without access to a computer who wish to view details of the scheme should telephone the West Sussex County Council Contact Centre on 01243 642105 to receive the documents by post.

Any comments or objections about the proposal must be received before 24 October 2024. These may be submitted via the response form on the website mentioned above, by e-mail to [tro.consultation@westsussex.gov.uk](mailto:tro.consultation@westsussex.gov.uk) or in writing to TRO Team, West Sussex County Council, The Grange, Tower Street, Chichester, PO19 1RH. For legal reasons, only correspondence including a full name and address will be considered. Please quote reference MDS2405-MM in all correspondence.

Dated this 3rd day of October 2024.  
Director of Law & Assurance, County Hall, Chichester.

**West Sussex County Council**  
**((Mid Sussex District) (Parking Places & Traffic Regulation) (Consolidation**  
**No.2) Order 2006)**

**(Worth: Hazelwood Close and Sandy Lane Amendment) Order 2024**

**Statement of Reasons for Proposing to Make the Order**

West Sussex County Council proposes to make a permanent Traffic Regulation Order that will prohibit waiting at any time (introduce double yellow lines) at the junctions of Hazelwood Close and Sandy Lane with Turners Hill Road in Crawley Down, in the parish of Worth.

Local residents have raised concerns that parked vehicles obstruct the vision of drivers emerging from Hazelwood Close onto Turners Hill Road and have submitted a community request for a Traffic Regulation Order to resolve this problem. The opportunity is also being taken to resolve the same issue at the nearby junction of Sandy Lane with Turners Hill Road. A layout of double yellow lines to prohibit parking at the junctions has therefore been designed with the intention to ensure safe visibility while retaining parking where it is safe to do so.

The new order is therefore proposed to avoid danger to persons or other traffic using the affected lengths of road and to facilitate the passage of traffic.

The attached drawing, numbered TQ3337NEN shows the lengths of roads affected by the proposed order.

Director of Law & Assurance  
11 September 2024  
MDS2405-MM

**WEST SUSSEX COUNTY COUNCIL**  
**((MID SUSSEX DISTRICT) (PARKING PLACES & TRAFFIC REGULATION)**  
**(CONSOLIDATION NO.2) ORDER 2006)**

**(WORTH: HAZELWOOD CLOSE AND SANDY LANE AMENDMENT) ORDER 2024**

West Sussex County Council in exercise of their powers under Sections 1 (a) 2 (1) and (2), 4 (2), 45. 46. 49 and 53 and Part IV of Schedule 9 of the Road Traffic Regulation Act 1984 ("the Act") as amended and of all other enabling powers and after consultation with the Chief Officer of Police in accordance with Part III of Schedule 9 to the Act hereby make the following Order:-

1. The Order shall come into operation on the \*\*\*\*\* day of \*\*\*\*\* 2024 and may be cited as "West Sussex County Council ((Mid Sussex District) (Parking Places & Traffic Regulation) (Consolidation No.2) Order 2006) (Worth: Hazelwood Close and Sandy Lane Amendment) Order 2024".
2. The "West Sussex County Council ((Mid Sussex District) (Parking Places & Traffic Regulation) (Consolidation No.2) Order 2006" is hereby amended by the addition of the plans specified in the Schedule to this Order, attached hereto.

**SCHEDULE**  
**Plans to be Replaced**

TQ3337NEN (Issue Number 1)


**For and on behalf of WEST SUSSEX COUNTY COUNCIL**

*Authorised Signatory:*

NAME:

DATE MADE:

MDS2405-MM

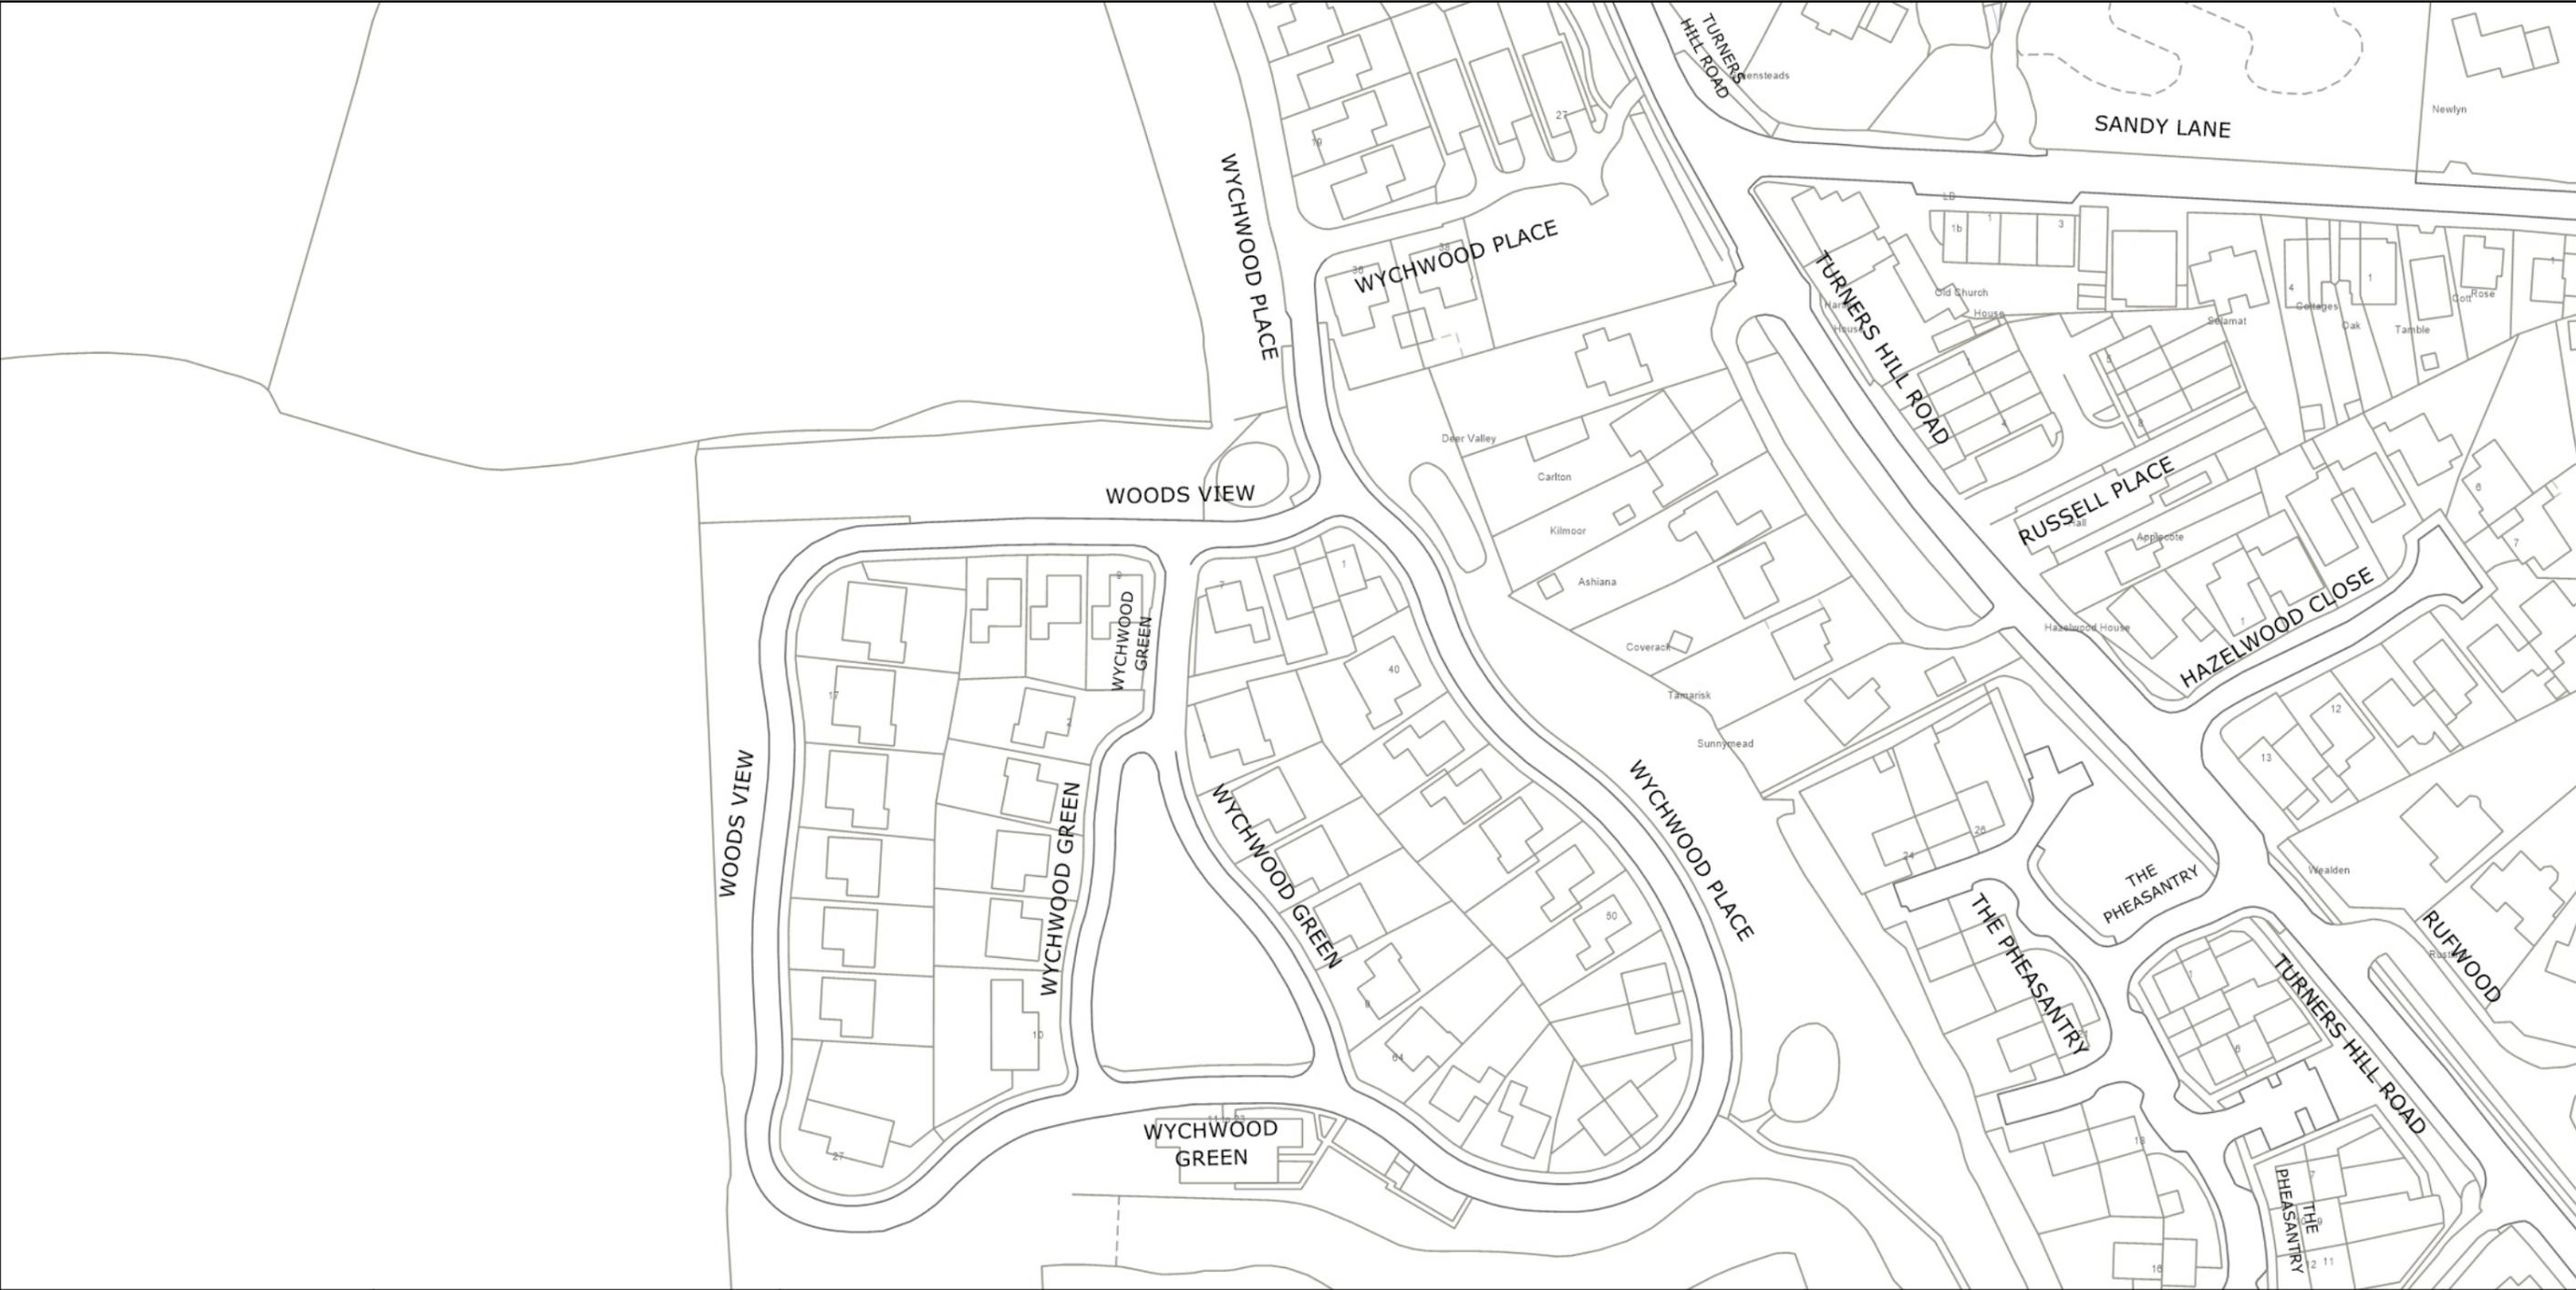

West Sussex County Council  
 Highways & Transport  
 The Grange  
 Tower Street  
 Chichester  
 West Sussex  
 PO19 1RH


MID SUSSEX DISTRICT: WORTH  
 NO EXISTING WAITING RESTRICTIONS

TILE REF NO:  
**TQ3337NEN**  
 SHEET ISSUE NO  
 SHEET ACTIVE FROM -

N  
  
 SCALE:  
 1:1250  
 at A3 size

© Crown copyright and database rights 2024 OS AC0000849983. You are permitted to use this data solely to enable you to respond to, or interact with, the organisation that provided you with the data. You are not permitted to copy, sub-license, distribute or sell any of this data to third parties in any form.

PAGE 2 OF 2: PROPOSED CHANGES TO RESTRICTIONS (CIRCLED)

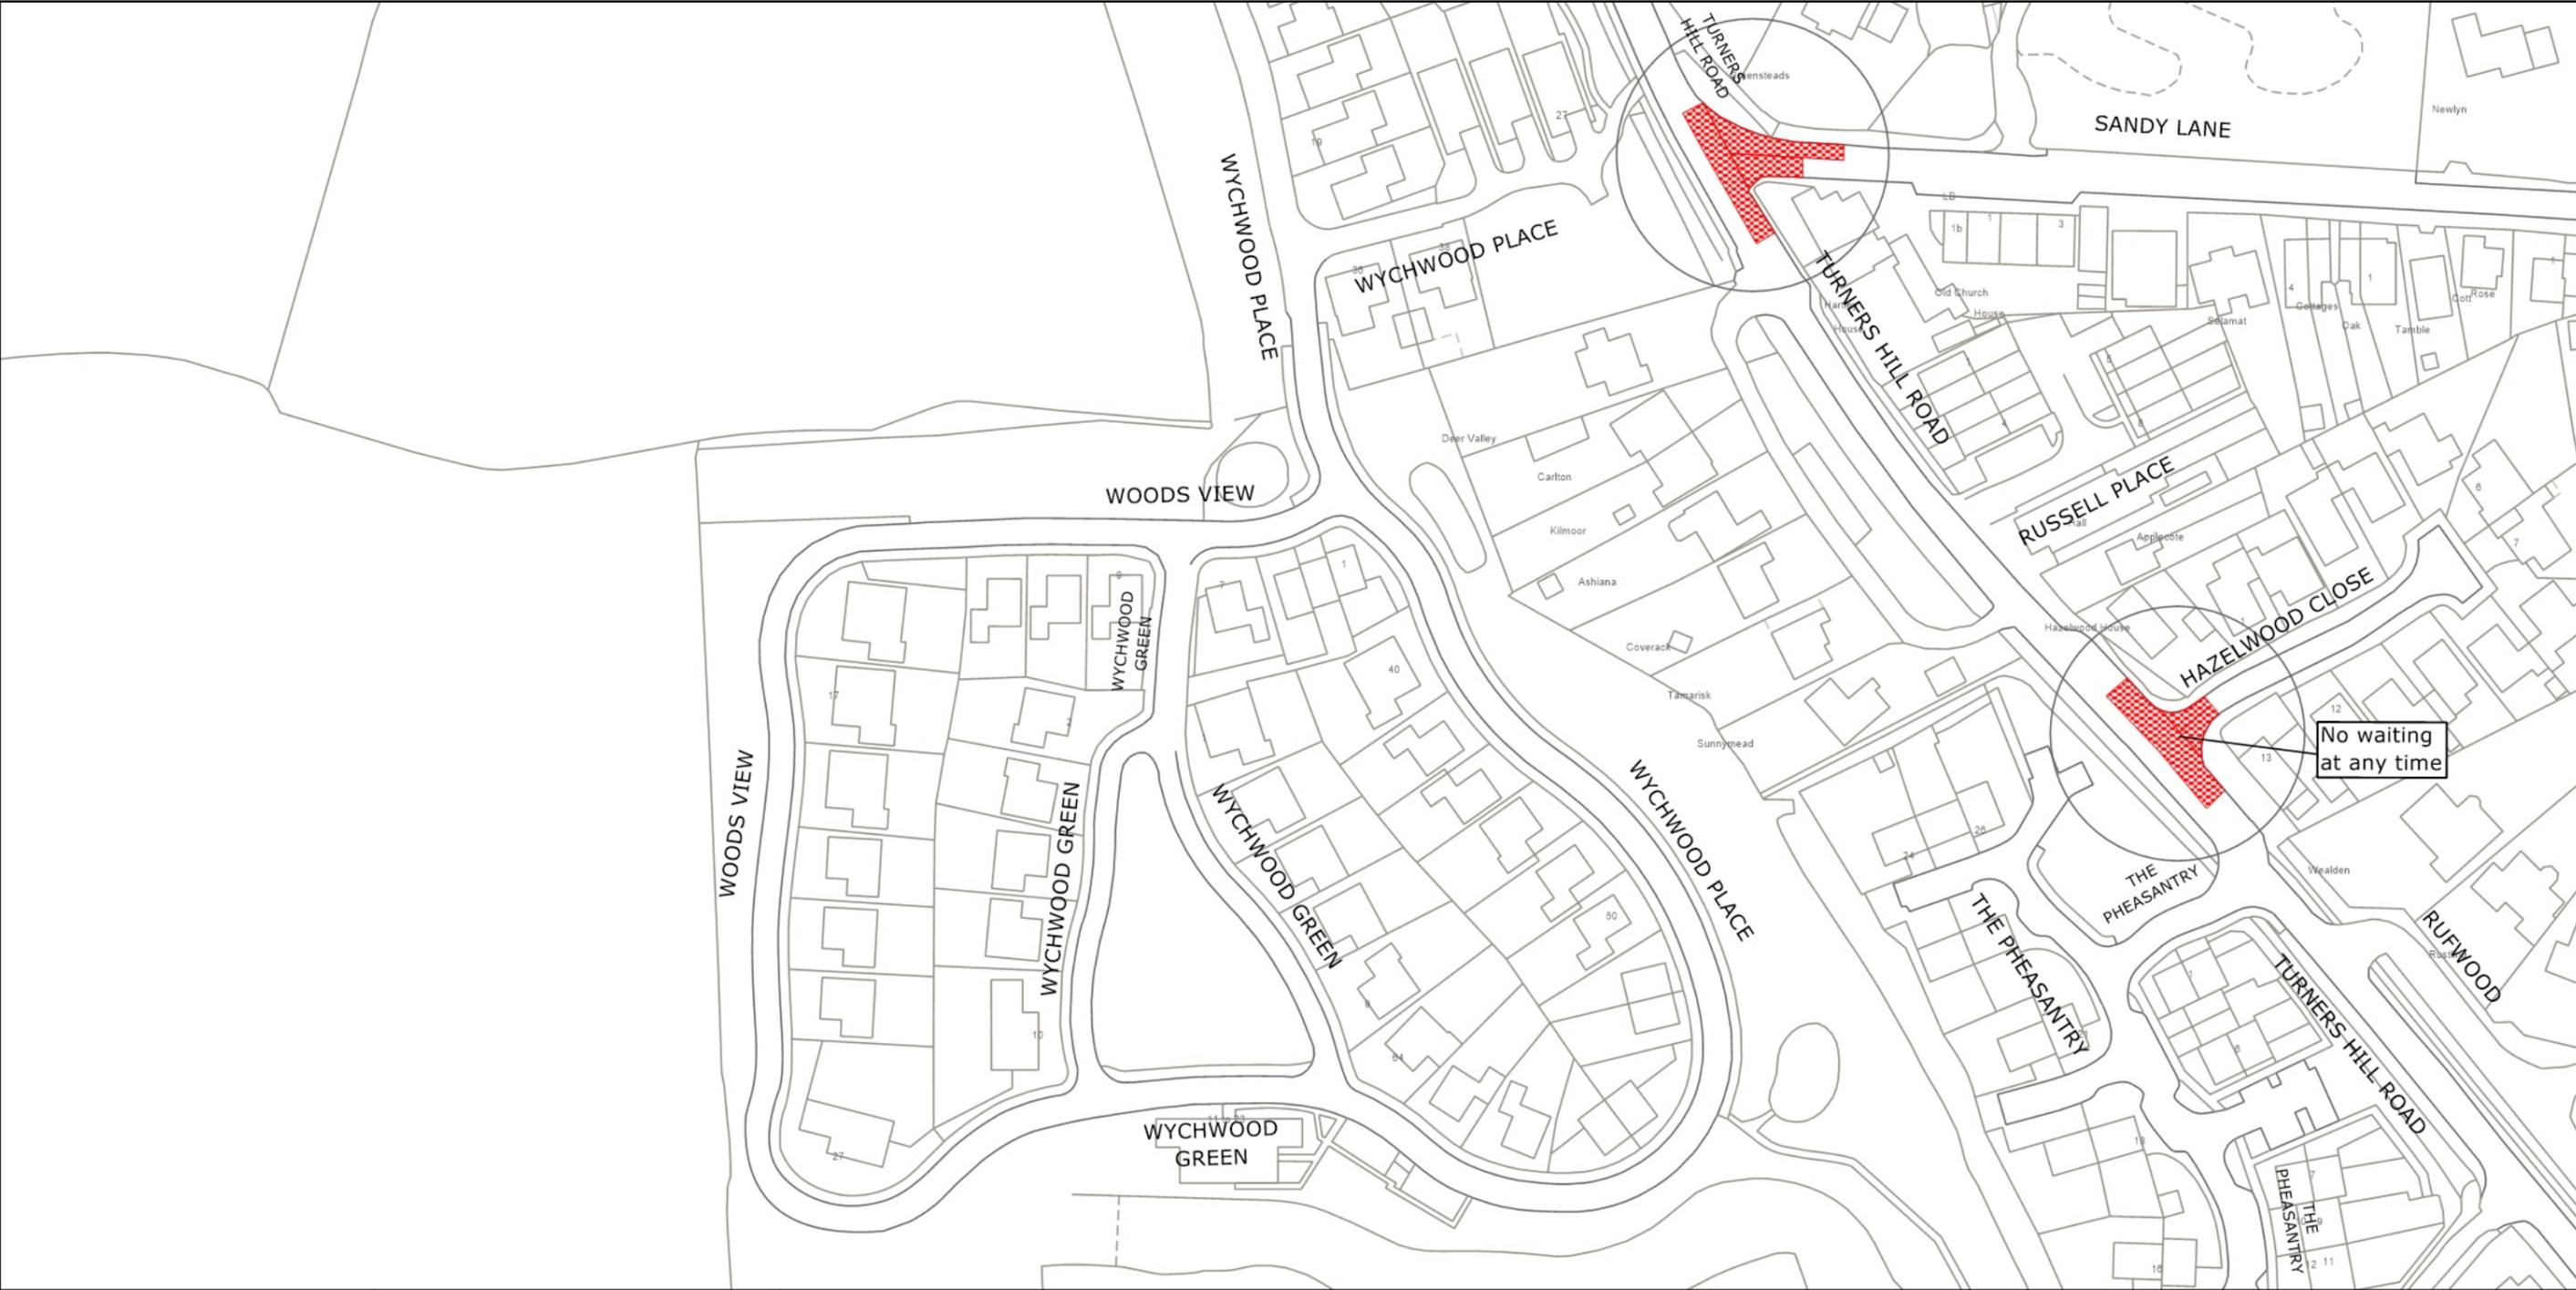

West Sussex County Council  
 Highways & Transport  
 The Grange  
 Tower Street  
 Chichester  
 West Sussex  
 PO19 1RH

MID SUSSEX DISTRICT: WORTH  
 PROPOSED WAITING RESTRICTIONS (09.07.2024\_JC)

TILE REF NO:  
**TQ3337NEN**  
 SHEET ISSUE NO 1\_MDS2405  
 SHEET ACTIVE FROM - DD.MM.YYYY

N  
  
 SCALE:  
 1:1250  
 at A3 size

© Crown copyright and database rights 2024 OS AC0000849983. You are permitted to use this data solely to enable you to respond to, or interact with, the organisation that provided you with the data. You are not permitted to copy, sub-license, distribute or sell any of this data to third parties in any form.