

TRAFFIC REGULATION ORDER (TRO) CONSULTATION

CHI8026RC – Southbourne: Stein Road & Cooks Lane

23/10/25 – 13/11/25

Contents

Notice	Page 2
Statement of Reasons	Page 3
Draft Order	Page 4
Plan "c_chichestersu7605nen" - existing restrictions	Page 5
Plan "c_chichestersu7605nen" - proposals	Page 6
Plan "c_chichestersu7606ses" - existing restrictions	Page 7
Plan "c_chichestersu7606ses" - proposals	Page 8
Plan "chi8026_plan" - proposals	Page 9

WEST SUSSEX COUNTY COUNCIL
((CHICHESTER DISTRICT) (PARKING PLACES & TRAFFIC REGULATION)
(CONSOLIDATION) ORDER 2010)
(STEIN ROAD AMENDMENT) ORDER 202*
&
SOUTHBOURNE – COOKS LANE
TRAFFIC CALMING MEASURES

NOTICE is hereby given that in exercise of their powers West Sussex County Council propose to:-

(i) under the Road Traffic Regulation Act 1984, make a permanent Order the effect of which will be to introduce lengths of prohibition of waiting at any time (double yellow lines) on the west side of Stein Road from the railway crossing northwards for 36metres; and,

(ii) under the provisions of the Highways (Road Humps Regulations) 1999 and Highways Act 1980, install a raised table on Cooks Lane at the junction with Stein Road.

The raised table will be constructed from asphalt being 65 mm above the existing road surface and crossing the entire width of the carriageway.

The overall length of the table will extend 11.65 metres in Cooks Lane with ramp gradients of 1:15.

Full details of the proposals in this Notice can be viewed on our website www.westsussex.gov.uk/tro. The website includes a response form for comments or objections.

Paper copies of documents will not be available to view in council offices or libraries. People without access to a computer who wish to view details of the scheme should telephone the West Sussex County Council Contact Centre on 01243 642105 to receive the documents by post.

Any objections or comments about the proposal must be received by 13 November 2025. These may be sent via the response form on the website, in writing to: TRO Team, West Sussex County Council, The Grange, Tower Street, Chichester, PO19 1RH; or by e-mail to: tro.consultation@westsussex.gov.uk. All correspondence should be addressed to the undersigned, quoting reference no. TRO/CHI8026/RC. Only correspondence including a full name and address will be considered.

Dated 23 October 2025
Executive Director of Law Assurance & Insight
County Hall
Chichester

WEST SUSSEX COUNTY COUNCIL
((CHICHESTER DISTRICT) (PARKING PLACES & TRAFFIC REGULATION)
(CONSOLIDATION) ORDER 2010)
(STEIN ROAD AMENDMENT) ORDER 202*
&
SOUTHBOURNE – COOKS LANE
TRAFFIC CALMING MEASURES

STATEMENT OF REASONS FOR PROPOSING TO MAKE THE ORDER
& INSTALL THE RAISED TABLE

The County Council in exercise of their powers under the Road Traffic Regulation Act 1984, proposes to make a permanent Order the effect of which will be to introduce lengths of prohibition of waiting at any time (double yellow lines) on the west side of Stein Road from the railway crossing northwards for 36metres; and,

(ii) under the provisions of the Highways (Road Humps Regulations) 1999 and Highways Act 1980, proposes to install a raised table on Cooks Lane at the junction with Stein Road.

The raised table will be constructed from asphalt being 65 mm above the existing road surface and crossing the entire width of the carriageway.

The overall length of the table will extend 11.65 metres in Cooks Lane with ramp gradients of 1:15.

Concerns have been raised by the Parish Council about parked vehicles creating congestion and concerns for pedestrians and cyclists due to high traffic speeds on Stein Road.

To address these issues it is proposed to introduce a length of double yellow lines north of the railway crossing on the west side of Stein Road where vehicles parked in too close proximity to the crossing are causing an obstruction to those vehicles waiting at the railway crossing gates.

It is also proposed to install a raised table at the junction of Cooks Lane and Stein Road which aims to reduce the speed of traffic entering and exiting Cooks Lane and improve crossing safety for pedestrians and road safety for cyclists.

The Order and raised table are proposed to avoid danger to persons or other traffic using the roads or for preventing the likelihood of any such danger arising and to facilitate the passage on the road of any class of traffic (including pedestrians).

Plan Nos. SU7605NEN and SU7606SES and Drawing No. UK288033-WSP-HGN-SRS-DR-CH-0101 show the length of road that is the subject of the proposed Order and the location of the raised table.

Executive Director of Law Assurance & Insight
County Hall
Chichester
Octboer 2025

WEST SUSSEX COUNTY COUNCIL
((CHICHESTER DISTRICT) (PARKING PLACES & TRAFFIC REGULATION)
(CONSOLIDATION) ORDER 2010)
(STEIN ROAD AMENDMENT) ORDER 202*

West Sussex County Council in exercise of their powers under Sections 1 (1) 2 (1) and (2), 4 (2), 45, 46, 49 and 53 and Part IV of Schedule 9 of the Road Traffic Regulation Act 1984 "the Act" as amended and of all other enabling powers and after consultation with the chief officer of police in accordance with Part III of Schedule 9 to the Act hereby make the following Order:-

1. This Order shall come into operation on the X day of X 202* and may be cited as "West Sussex County Council ((Chichester District) (Parking Places and Traffic Regulation) (Consolidation) Order 2010) (Stein Road Amendment) Order 202*."
2. The "West Sussex County Council (Chichester District) (Parking Places and Traffic Regulation) (Consolidation) Order 2010" is hereby amended by the deletion from it of the plans in the First Schedule to this Order and the substitution of the plans attached in the Second Schedule to this Order.

FIRST SCHEDULE
Plans to be deleted

SU7605NEN (Sheet Issue No. 1)
SU7606SES (Sheet Issue No. 2)

SECOND SCHEDULE
Plans to be substituted
(As attached)

SU7605NEN (Sheet Issue No. 2)
SU7606SES (Sheet Issue No. 3)


For and on behalf of WEST SUSSEX COUNTY COUNCIL

Authorised Signatory:

NAME:

DATE MADE:



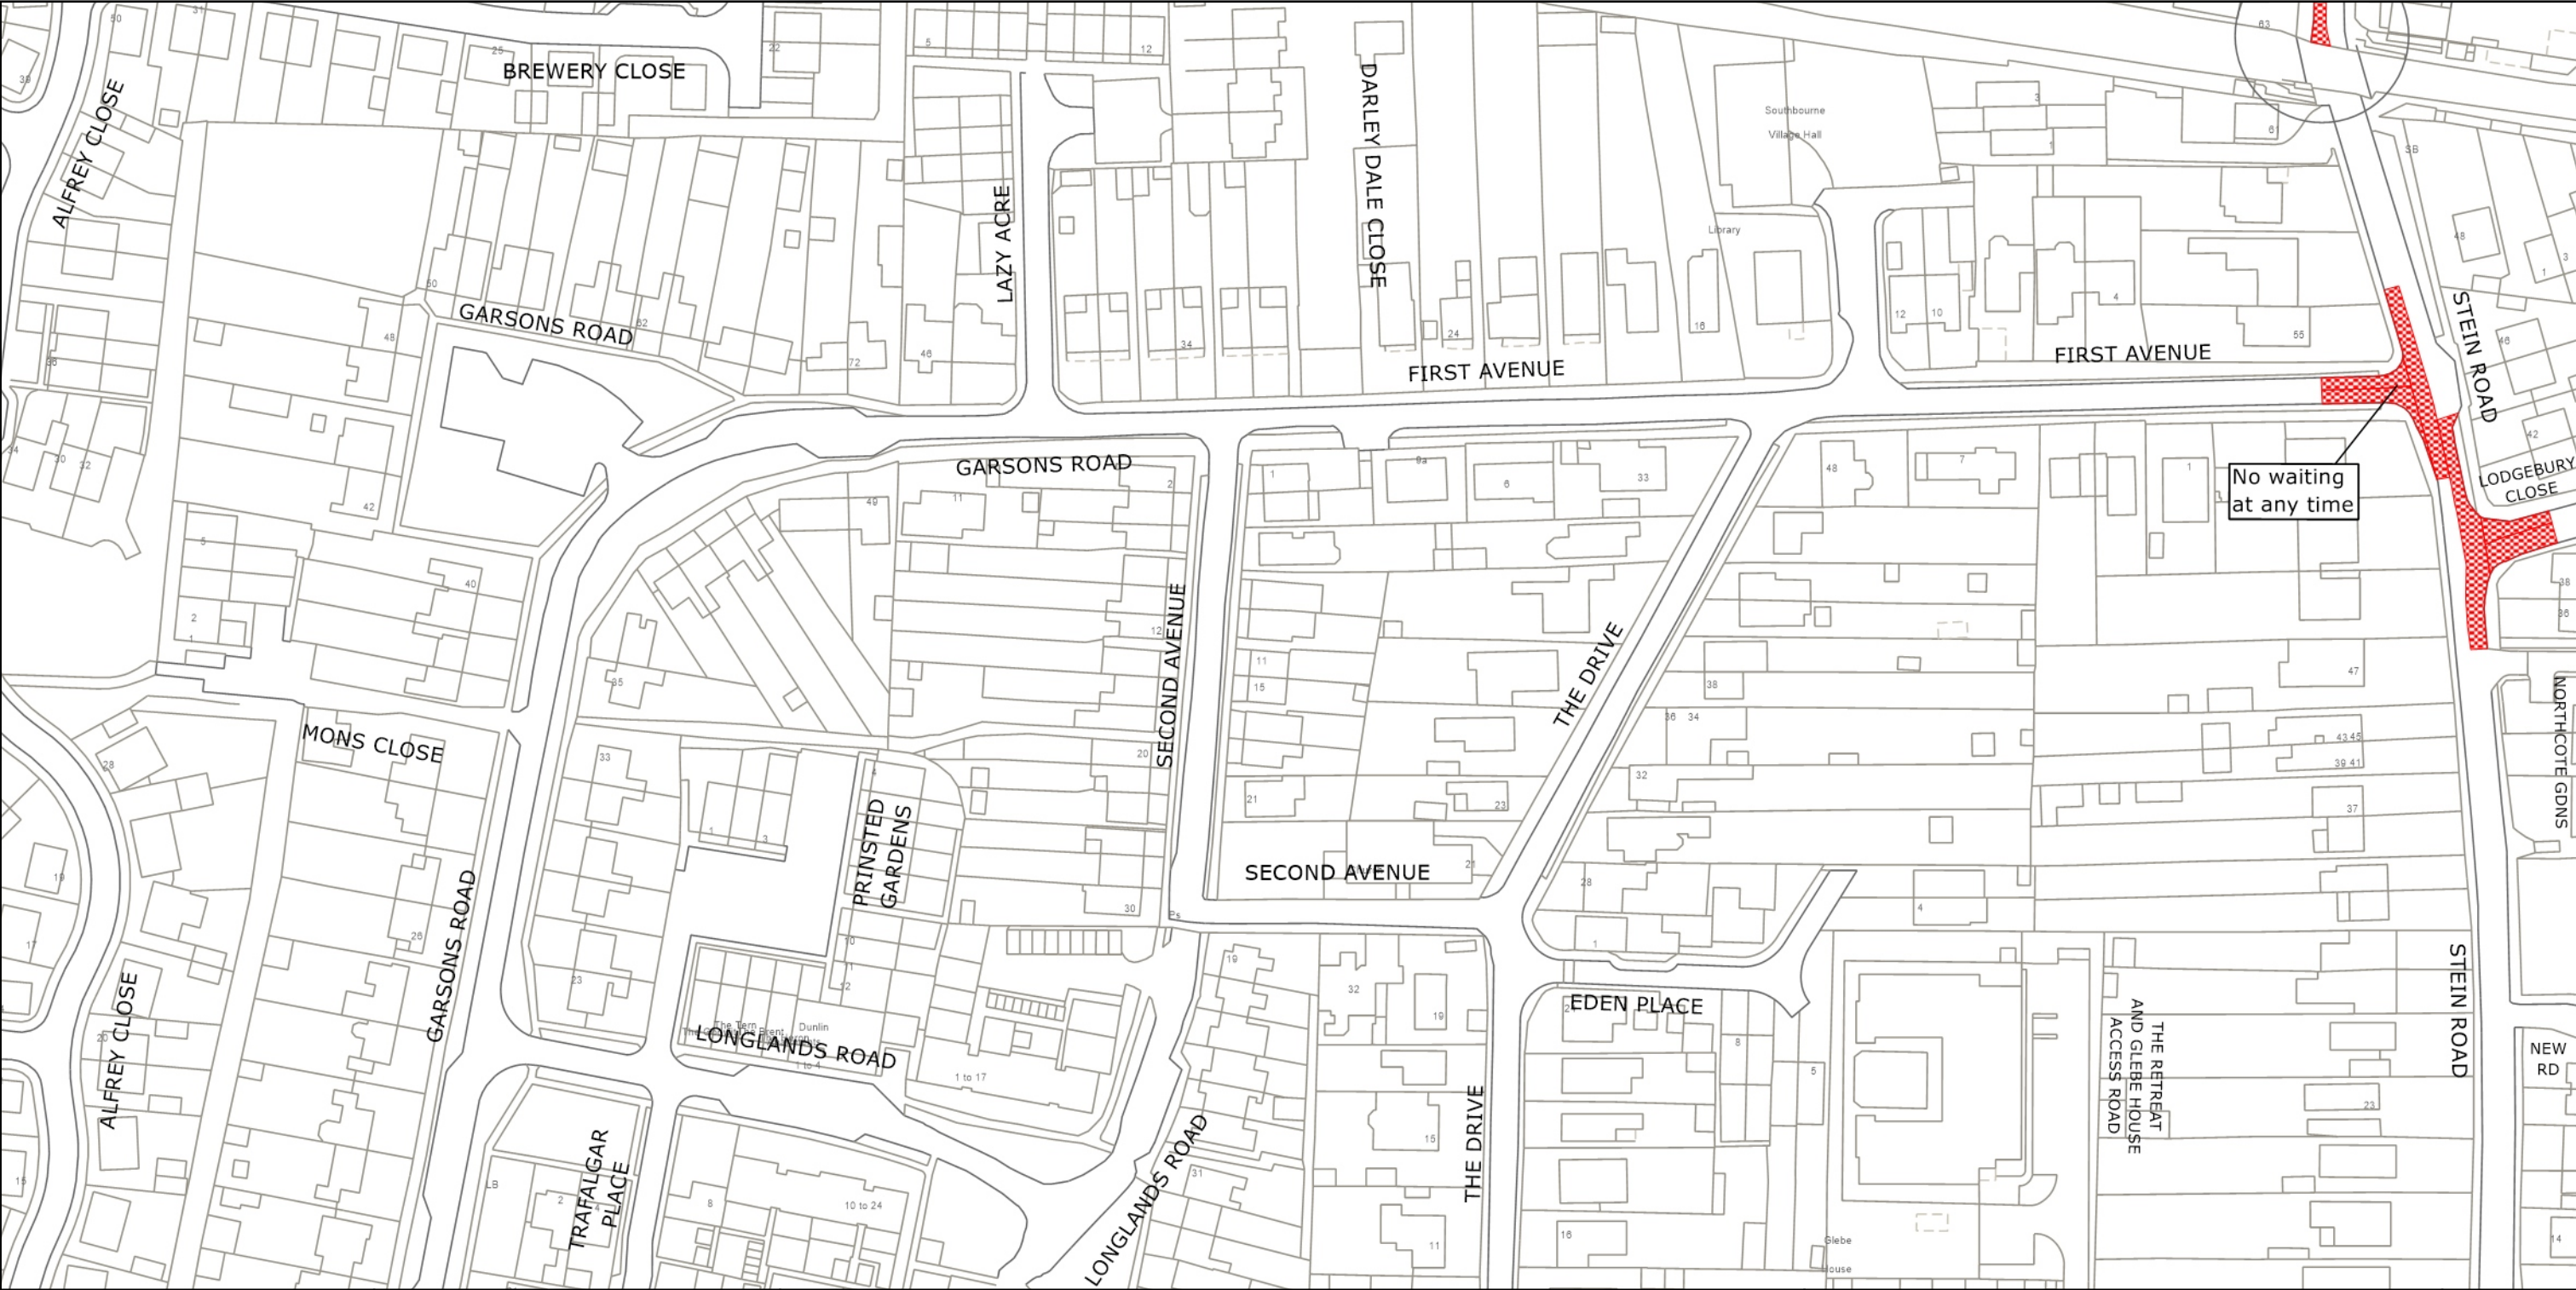

	West Sussex County Council Highways & Transport The Grange Tower Street Chichester West Sussex PO19 1RH	CHICHESTER DISTRICT: SOUTHBOURNE PROPOSED WAITING RESTRICTIONS (07.10.2025)	TILE REF NO: SU7605NEN SHEET ISSUE NO 2_CHI8026 SHEET ACTIVE FROM - DD.MM.YYYY	N  SCALE: 1:1250 at A3 size
--	--	---	--	--

© Crown copyright and database rights 2025 OS AC0000849983. You are permitted to use this data solely to enable you to respond to, or interact with, the organisation that provided you with the data. You are not permitted to copy, sub-license, distribute or sell any of this data to third parties in any form.



West Sussex County Council
Communities & Infrastructure
The Grange
Tower Street
Chichester
West Sussex
PO19 1RH

CHICHESTER DISTRICT: SOUTHBOURNE

WAITING RESTRICTIONS

Reproduced from or based upon 2010 Ordnance Survey mapping with permission of the Controller of HMSO (c) Crown Copyright reserved.
Unauthorised reproduction infringes Crown copyright and may lead to prosecution or civil proceedings West Sussex County Council Licence No. 100023447

TILE REF NO:
SU7606SES

SHEET ISSUE NO 2
SHEET ACTIVE FROM 24/12/2012

N

SCALE:
1:1250
at A3 size

Map centre: 476750, 106125

