

TRAFFIC REGULATION ORDER (TRO) CONSULTATION

MDS8015MM – Haywards Heath: Cedar Avenue

12/3/26 – 2/4/26

Contents

Notice	Page 2
Statement of Reasons	Page 3
Draft Order	Page 4
Plan "c_midsussex tq3222nes" - existing restrictions	Page 5
Plan "c_midsussex tq3222nes" - proposals	Page 6
Plan "c_midsussex tq3222sen" - existing restrictions	Page 7
Plan "c_midsussex tq3222sen" - proposals	Page 8

West Sussex County Council
((Mid Sussex District) (Parking Places & Traffic Regulation) (Consolidation
No.2) Order 2006)

(Haywards Heath: Rocky Lane (A272) and Cedar Avenue Amendment) Order
2026

NOTICE is hereby given that West Sussex County Council proposes to make a permanent Traffic regulation Order under the provisions of the Road Traffic Regulation Act 1984, the effect of which will be to prohibit waiting at any time (introduce double yellow lines) at the junction of Rocky Lane (A272) with Cedar Avenue in Haywards Heath. The restriction would apply to both sides of both roads at the junction.

Full details of the proposals in this notice can be viewed on the Traffic Regulation Order page of the [West Sussex County Council website](#). The website includes a response form for any comments or objections.

People without access to a computer who wish to view details of the scheme should telephone the West Sussex County Council Contact Centre on 01243 642105 to receive the documents by post.

Any comments or objections about the proposal must be received before 2 April 2026. These may be submitted via the response form on the website mentioned above, by e-mail to tro.consultation@westsussex.gov.uk or in writing to TRO Team, West Sussex County Council, The Grange, Tower Street, Chichester, PO19 1RH. For legal reasons, only correspondence including a full name and address will be considered. Please quote reference MDS8015-MM in all correspondence.

Dated this 12th day of March 2026.

Executive Director of Law, Assurance & Insight, County Hall, Chichester.

West Sussex County Council
((Mid Sussex District) (Parking Places & Traffic Regulation) (Consolidation
No.2) Order 2006)

(Haywards Heath: Rocky Lane (A272) and Cedar Avenue Amendment) Order
2026

Statement of Reasons for Proposing to Make the Order

West Sussex County Council proposes to make a permanent Traffic Regulation Order that will prohibit waiting at any time at the junction of Rocky Lane (A272) with Cedar Avenue in Haywards Heath. The restriction would apply to both sides of both roads at the junction.

The restriction is proposed in response to concerns that vehicles are often parked on Cedar Avenue too close to its junction with Rocky Lane. This narrows the road to one lane, leaving vehicles unable to enter Cedar Avenue when other vehicles are waiting to exit the road onto Rocky Lane.

The new order is therefore proposed to facilitate the passage of traffic.

The attached drawings, numbered TQ3222NES and TQ3222SEN show the lengths of roads affected by the proposed order.

Executive Director of Law, Assurance & Insight
10 February 2026
MDS8015-MM

WEST SUSSEX COUNTY COUNCIL
((MID SUSSEX DISTRICT) (PARKING PLACES & TRAFFIC REGULATION)
(CONSOLIDATION NO.2) ORDER 2006)
(HAYWARDS HEATH: ROCKY LANE (A272) AND CEDAR AVENUE AMENDMENT)
ORDER 2026

West Sussex County Council in exercise of their powers under Sections 1 (a) 2 (1) and (2), 4 (2), 45. 46. 49 and 53 and Part IV of Schedule 9 of the Road Traffic Regulation Act 1984 ("the Act") as amended and of all other enabling powers and after consultation with the Chief Officer of Police in accordance with Part III of Schedule 9 to the Act hereby make the following Order:-

1. The Order shall come into operation on the ***** day of ***** 2026 and may be cited as "West Sussex County Council ((Mid Sussex District) (Parking Places & Traffic Regulation) (Consolidation No.2) Order 2006) (Haywards Heath: Rocky Lane (A272) and Cedar Avenue Amendment) Order 2026".
2. The "West Sussex County Council ((Mid Sussex District) (Parking Places & Traffic Regulation) (Consolidation No.2) Order 2006" is hereby amended by the addition of the plans specified in the Schedule to this Order, attached hereto.

SCHEDULE
Plans to be Added

TQ3222NES (Issue Number 1)
TQ3222SEN (Issue Number 1)


For and on behalf of WEST SUSSEX COUNTY COUNCIL

Authorised Signatory:

NAME:

DATE MADE:

MDS8015-MM

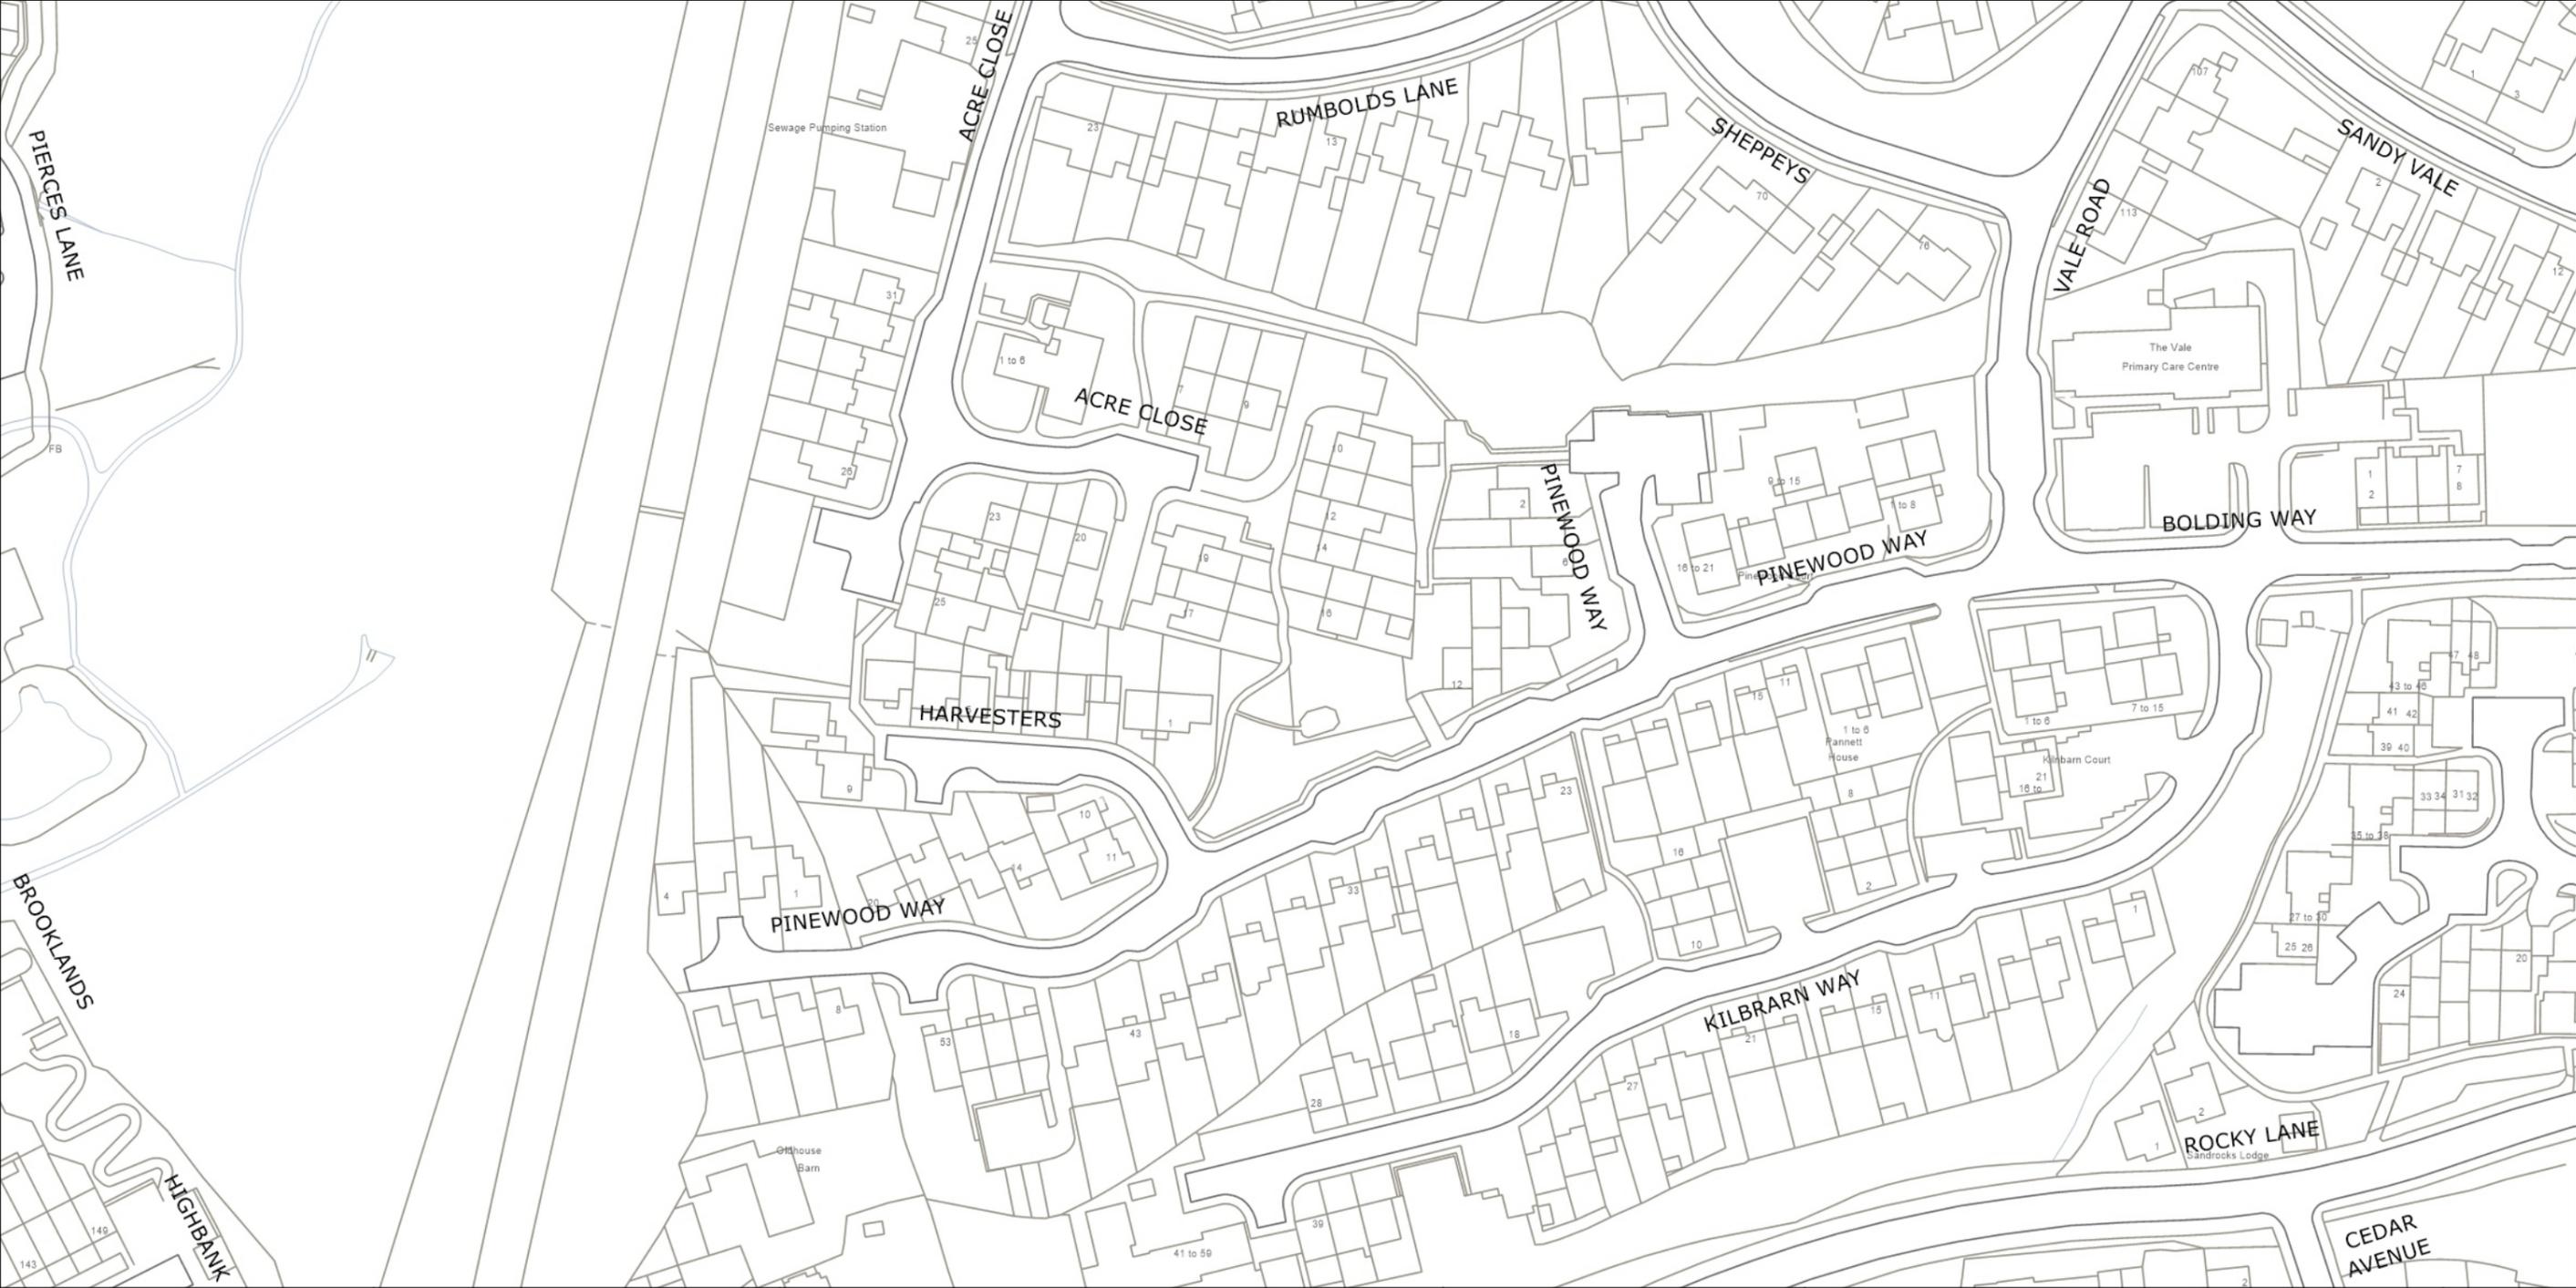

West Sussex County Council
 Highways & Transport
 The Grange
 Tower Street
 Chichester
 West Sussex
 PO19 1RH

MID SUSSEX DISTRICT: ANSTY & STAPLEFIELD AND HAYWARDS HEATH

NO EXISTING WAITING RESTRICTIONS

© Crown copyright and database rights 2025 OS AC0000849983. You are permitted to use this data solely to enable you to respond to, or interact with, the organisation that provided you with the data. You are not permitted to copy, sub-license, distribute or sell any of this data to third parties in any form.

TILE REF NO:
TQ3222NES


SHEET ISSUE NO
 SHEET ACTIVE FROM -

N

SCALE:
 1:1250
 at A3 size

PAGE 2 OF 2: PROPOSED CHANGES TO RESTRICTIONS (CIRCLED)

Map centre: 532750, 122625

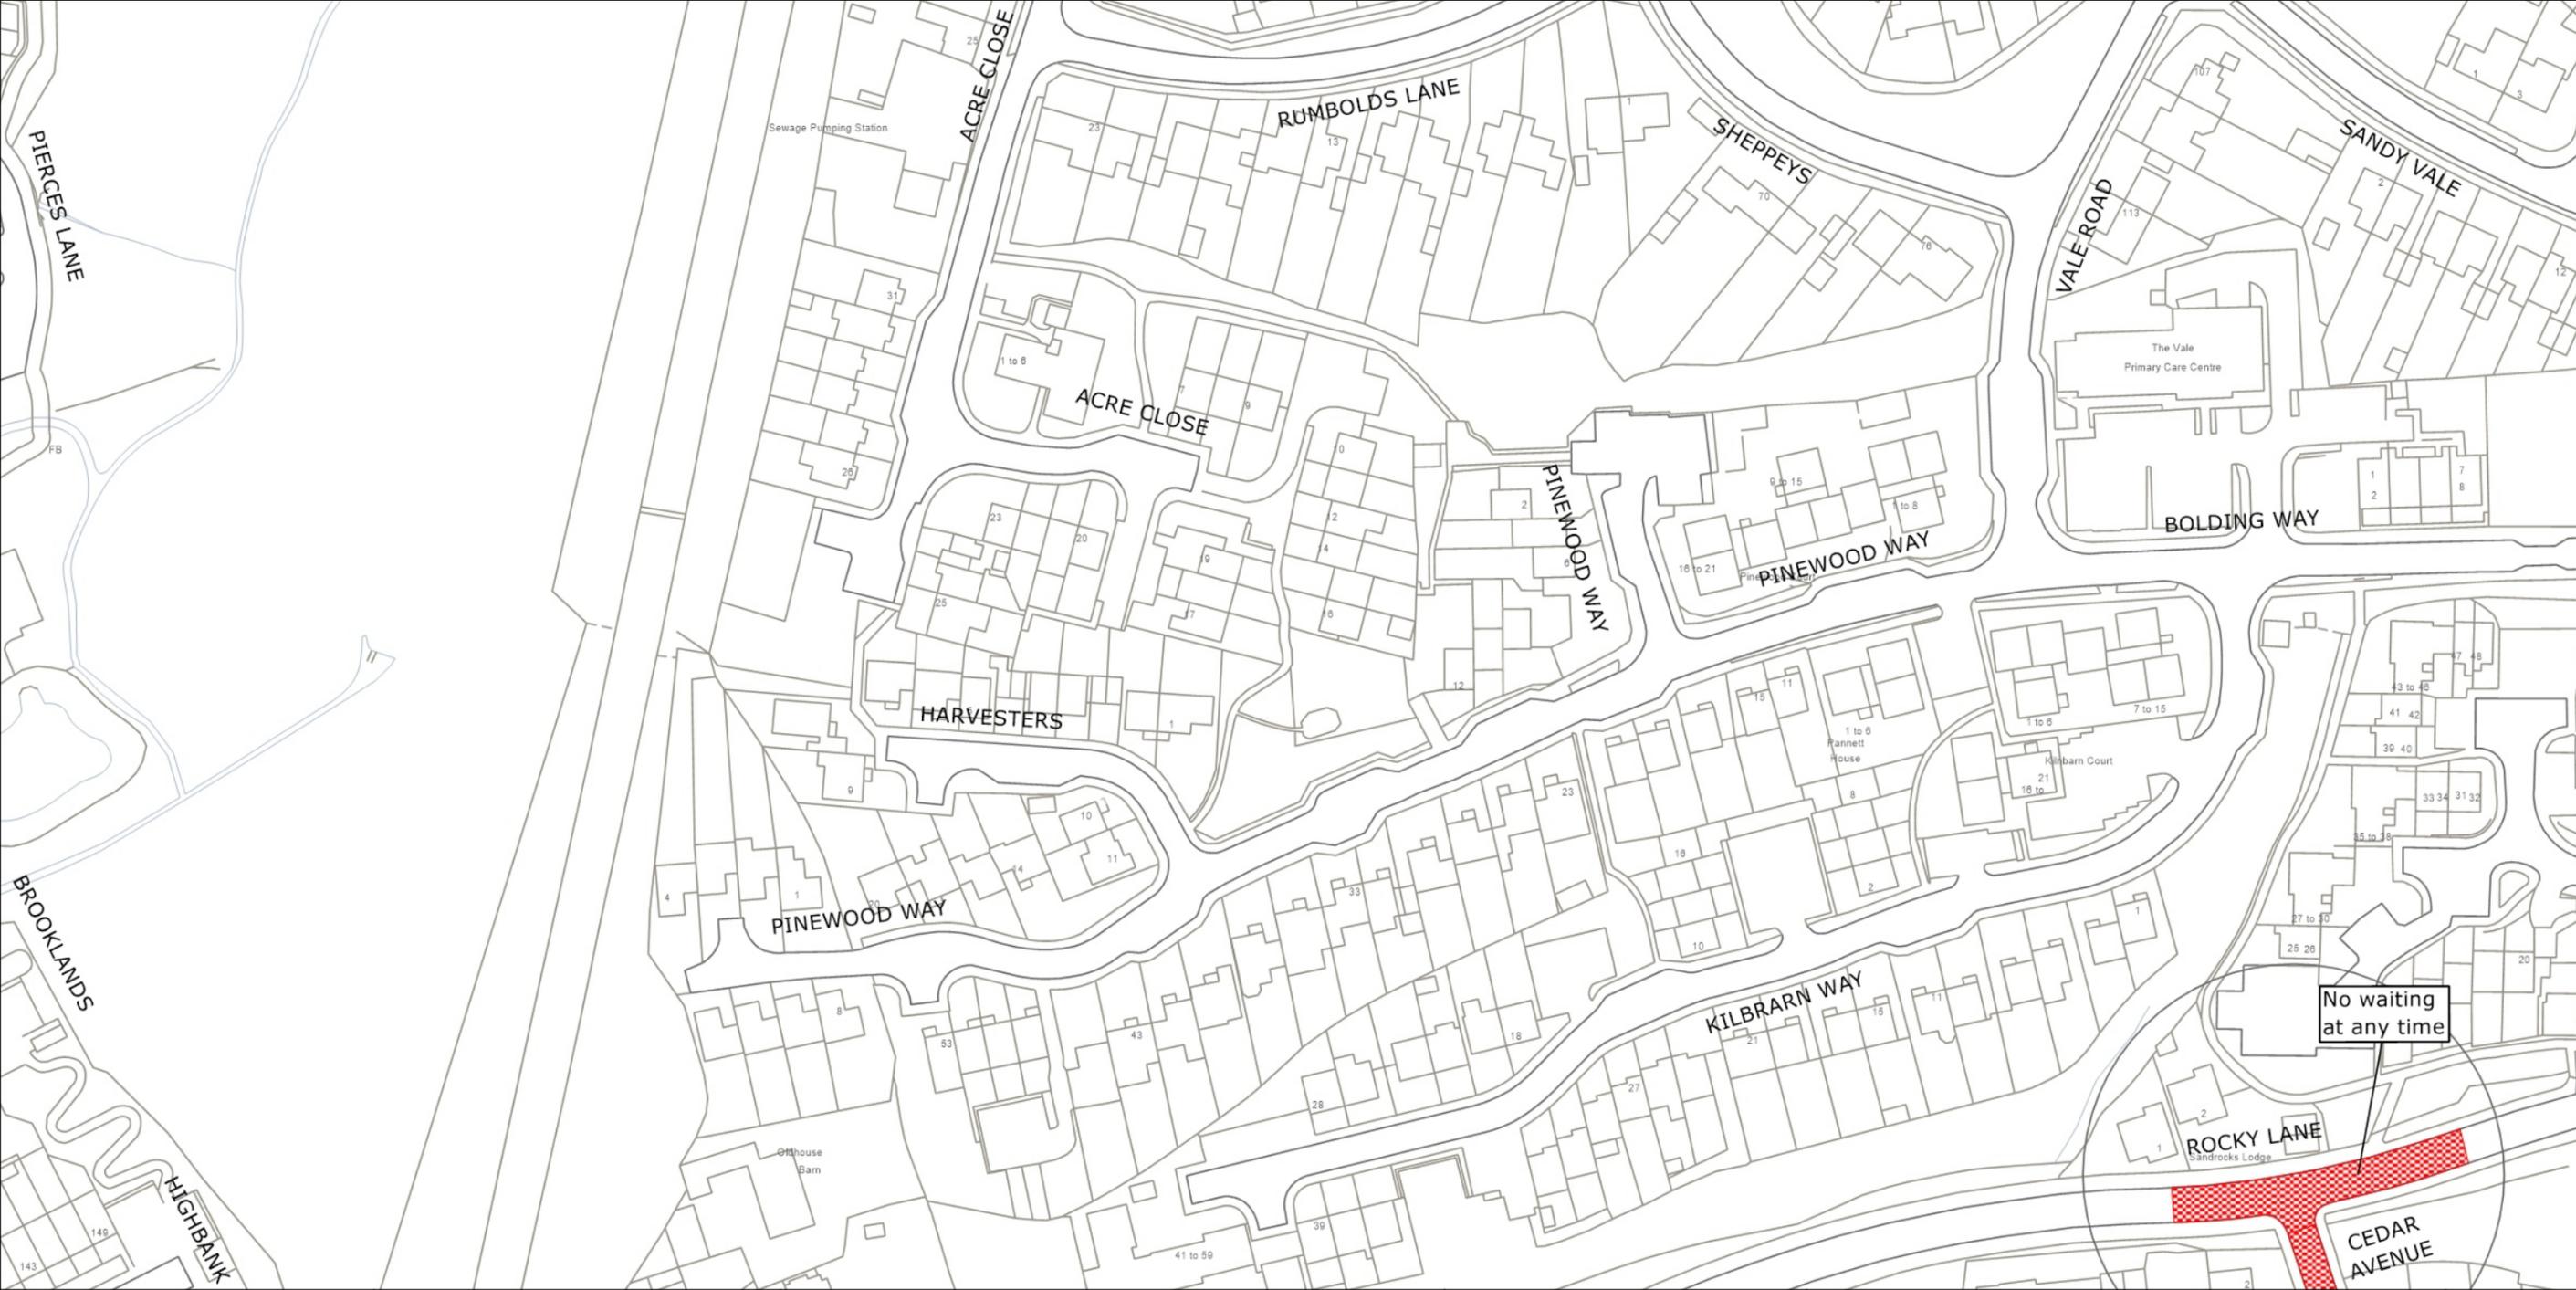

West Sussex County Council
 Highways & Transport
 The Grange
 Tower Street
 Chichester
 West Sussex
 PO19 1RH

MID SUSSEX DISTRICT: ANSTY & STAPLEFIELD AND HAYWARDS HEATH
 PROPOSED WAITING RESTRICTIONS (06.02.2026)

TILE REF NO:
TQ3222NES
 SHEET ISSUE NO 1_MDS8015
 SHEET ACTIVE FROM - DD.MM.YYYY

N

 SCALE:
 1:1250
 at A3 size

© Crown copyright and database rights 2025 OS AC0000849983. You are permitted to use this data solely to enable you to respond to, or interact with, the organisation that provided you with the data. You are not permitted to copy, sub-license, distribute or sell any of this data to third parties in any form.



West Sussex County Council
 Highways & Transport
 The Grange
 Tower Street
 Chichester
 West Sussex
 PO19 1RH

MID SUSSEX DISTRICT: ANSTY & STAPLEFIELD AND HAYWARDS HEATH

NO EXISTING WAITING RESTRICTIONS

© Crown copyright and database rights 2025 OS AC0000849983. You are permitted to use this data solely to enable you to respond to, or interact with, the organisation that provided you with the data. You are not permitted to copy, sub-license, distribute or sell any of this data to third parties in any form.

TILE REF NO:
TQ3222SEN

SHEET ISSUE NO
 SHEET ACTIVE FROM -





West Sussex County Council
 Highways & Transport
 The Grange
 Tower Street
 Chichester
 West Sussex
 PO19 1RH

MID SUSSEX DISTRICT: ANSTY & STAPLEFIELD AND HAYWARDS HEATH
 PROPOSED WAITING RESTRICTIONS (06.02.2026)

TILE REF NO:
TQ3222SEN
 SHEET ISSUE NO 1_MDS8015
 SHEET ACTIVE FROM - DD.MM.YYYY



© Crown copyright and database rights 2025 OS AC0000849983. You are permitted to use this data solely to enable you to respond to, or interact with, the organisation that provided you with the data. You are not permitted to copy, sub-license, distribute or sell any of this data to third parties in any form.