

**TRAFFIC REGULATION ORDER (TRO) CONSULTATION**  
**MDS2510MM – Hurstpierpoint: Trinity Road & Brown Twins Road**  
**26/6/25 – 17/7/25**

**Contents**

Notice	Page 2
Statement of Reasons	Page 3
Draft Order	Page 4
Plan "c_midsussex tq2816 nws"- existing restrictions	Page 5
Plan "c_midsussex tq2816 nws"- proposals	Page 6
Plan "c_midsussex tq2816 sen" - existing restrictions	Page 7
Plan "c_midsussex tq2816 sen" - proposals	Page 8
Plan "c_midsussex tq2816 swn" - existing restrictions	Page 9
Plan "c_midsussex tq2816 swn" - proposals	Page 10

**West Sussex County Council**  
**((Mid Sussex District) (Parking Places & Traffic Regulation) (Consolidation**  
**No.2) Order 2006)**

**(Hurstpierpoint & Sayers Common: Trinity Road and Brown Twins Road**  
**Amendment) Order 2025**

NOTICE is hereby given that West Sussex County Council proposes to make a permanent Traffic regulation Order under the provisions of the Road Traffic Regulation Act 1984, the effect of which will be to prohibit waiting at any time (introduce double yellow lines) on Trinity Road in Hurstpierpoint opposite the spur road giving access to the Health Centre and at the entrance to the Health Centre car park.

The Order also prohibits waiting at any time in the turning head at the eastern end of Brown Twins Road and a short length of the same restriction along the frontage of no.9 Brown Twins Road.

Full details of the proposals in this notice can be viewed on the Traffic Regulation Order page of the [West Sussex County Council website](https://www.westsussex.gov.uk). The website includes a response form for any comments or objections.

People without access to a computer who wish to view details of the scheme should telephone the West Sussex County Council Contact Centre on 01243 642105 to receive the documents by post.

Any comments or objections about the proposal must be received before 17 July 2025. These may be submitted via the response form on the website mentioned above, by e-mail to [tro.consultation@westsussex.gov.uk](mailto:tro.consultation@westsussex.gov.uk) or in writing to TRO Team, West Sussex County Council, The Grange, Tower Street, Chichester, PO19 1RH. For legal reasons, only correspondence including a full name and address will be considered. Please quote reference MDS2501-MM in all correspondence.

Dated this 26th day of June 2025.  
Director of Law & Assurance, County Hall, Chichester.

**West Sussex County Council**  
**((Mid Sussex District) (Parking Places & Traffic Regulation) (Consolidation**  
**No.2) Order 2006)**

**(Hurstpierpoint & Sayers Common: Trinity Road and Brown Twins Road**  
**Amendment) Order 2025**

**Statement of Reasons for Proposing to Make the Order**

West Sussex County Council proposes to make a permanent Traffic Regulation Order that will introduce double yellow lines on Trinity Road in Hurstpierpoint opposite the spur road giving access to the Health Centre and at the entrance to the Health Centre car park.

The Order also prohibits waiting at any time in the turning head at the eastern end of Brown Twins Road and a short length of the same restriction along the frontage of no.9 Brown Twins Road.

West Sussex County Council has received a community TRO application raising concerns that parked cars obstruct safe access to the Health Centre in Trinity Road, Hurstpierpoint. Concerns have also been raised that parked vehicles at the eastern end of Brown Twins Road (which is a cul-de-sac) prevent traffic from using the turning head to exit the road.

The new order is therefore proposed to facilitate the passage of traffic.

The attached drawings, numbered TQ2816NWS, TQ2816SEN and TQ2816SWN show the lengths of roads affected by the proposed order.

Director of Law & Assurance  
13 June 2025  
MDS2501-MM

**WEST SUSSEX COUNTY COUNCIL**  
**((MID SUSSEX DISTRICT) (PARKING PLACES & TRAFFIC REGULATION)**  
**(CONSOLIDATION NO.2) ORDER 2006)**

**(HURSTPIERPOINT & SAYERS COMMON: TRINITY ROAD AND BROWN TWINS**  
**ROAD AMENDMENT) ORDER 2025**

West Sussex County Council in exercise of their powers under Sections 1 (a) 2 (1) and (2), 4 (2), 45. 46. 49 and 53 and Part IV of Schedule 9 of the Road Traffic Regulation Act 1984 ("the Act") as amended and of all other enabling powers and after consultation with the Chief Officer of Police in accordance with Part III of Schedule 9 to the Act hereby make the following Order:-

1. The Order shall come into operation on the \*\*\*\*\* day of \*\*\*\*\* 2025 and may be cited as "West Sussex County Council ((Mid Sussex District) (Parking Places & Traffic Regulation) (Consolidation No.2) Order 2006) (Hurstpierpoint & Sayers Common: Trinity Road and Brown Twins Road Amendment) Order 2025".
2. The "West Sussex County Council ((Mid Sussex District) (Parking Places & Traffic Regulation) (Consolidation No.2) Order 2006" is hereby amended by the replacement of the plans specified in the First Schedule to this Order, with the plans specified in the Second Schedule, attached hereto.

**FIRST SCHEDULE**  
**Plans to be Replaced**

TQ2816NWS (issue Number 7)  
TQ2816SEN (Issue Number 2)  
TQ2816SWN (Issue Number 7)

**SECOND SCHEDULE**  
**Replacement Plans**

TQ2816NWS (issue Number 8)  
TQ2816SEN (Issue Number 3)  
TQ2816SWN (Issue Number 8)


**For and on behalf of WEST SUSSEX COUNTY COUNCIL**



*Authorised Signatory:*

NAME:

DATE MADE:

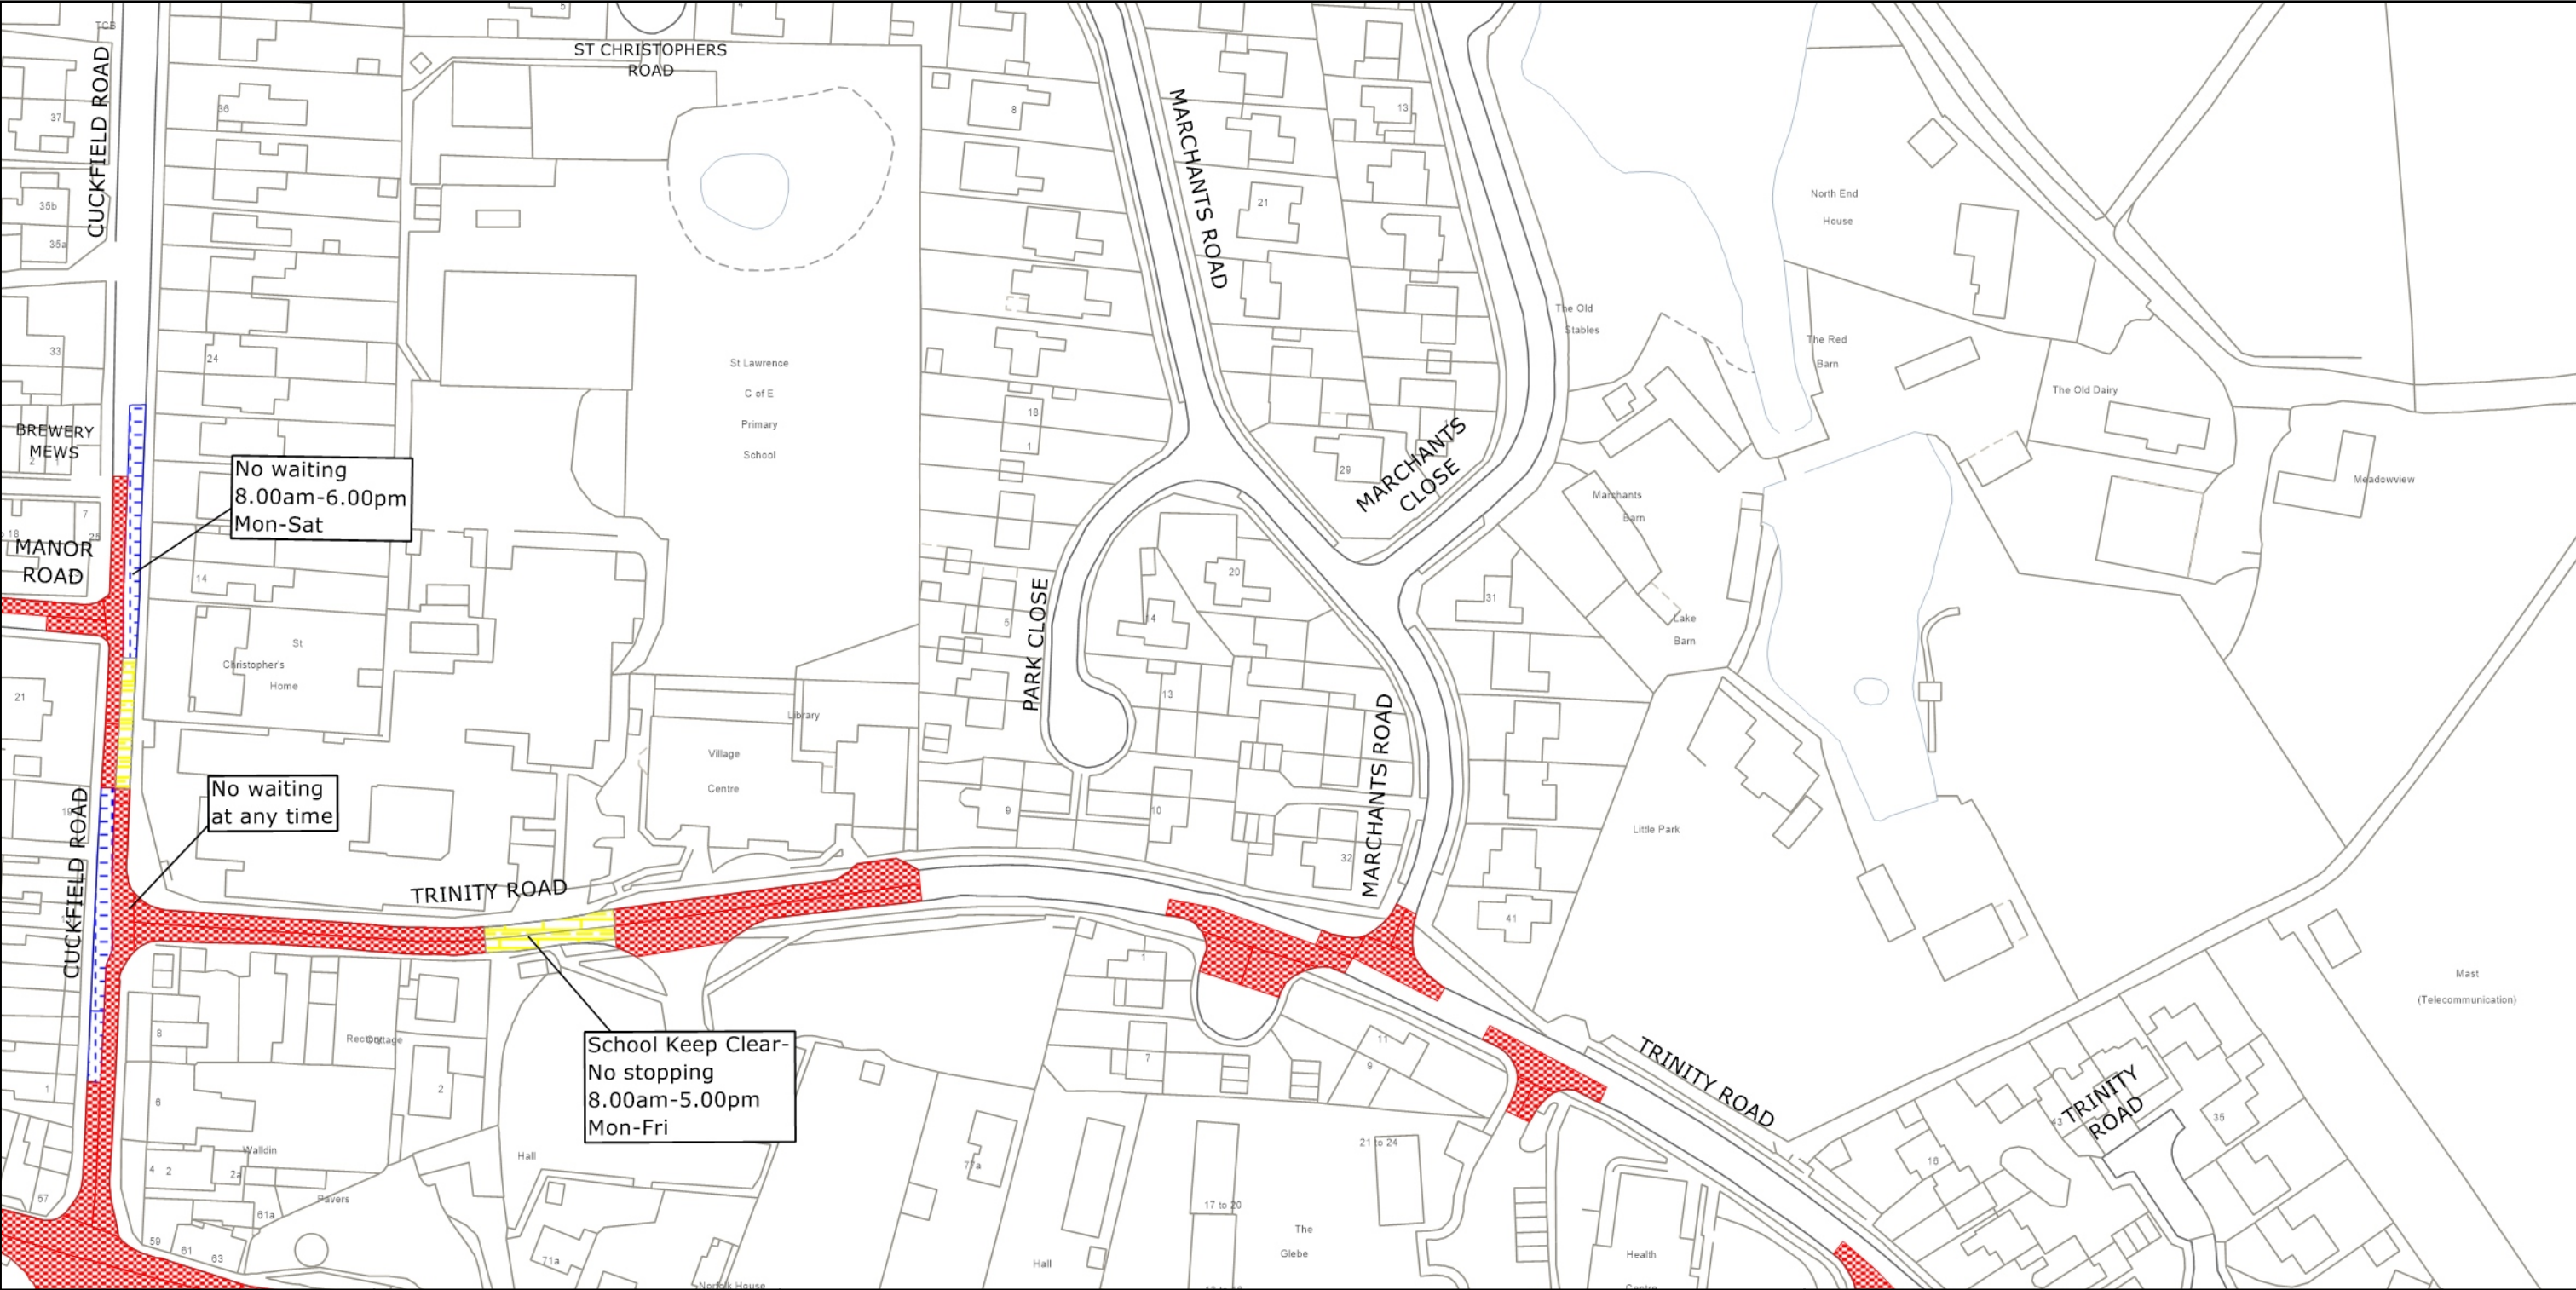MDS2501-MM






	<p>West Sussex County Council Highways &amp; Transport The Grange Tower Street Chichester West Sussex PO19 1RH</p>	<p>MID SUSSEX DISTRICT: HURSTPIERPOINT AND SAYERS COMMON</p> <p>WAITING RESTRICTIONS</p>	<p>TILE REF NO: TQ2816NWS</p> <p>SHEET ISSUE NO 7</p> <p>SHEET ACTIVE FROM - 28.10.2024</p>	<p>N</p>  <p>SCALE: 1:1250 at A3 size</p>
--	--	--	---	--

© Crown copyright and database rights 2024 OS AC0000849983. You are permitted to use this data solely to enable you to respond to, or interact with, the organisation that provided you with the data. You are not permitted to copy, sub-license, distribute or sell any of this data to third parties in any form.

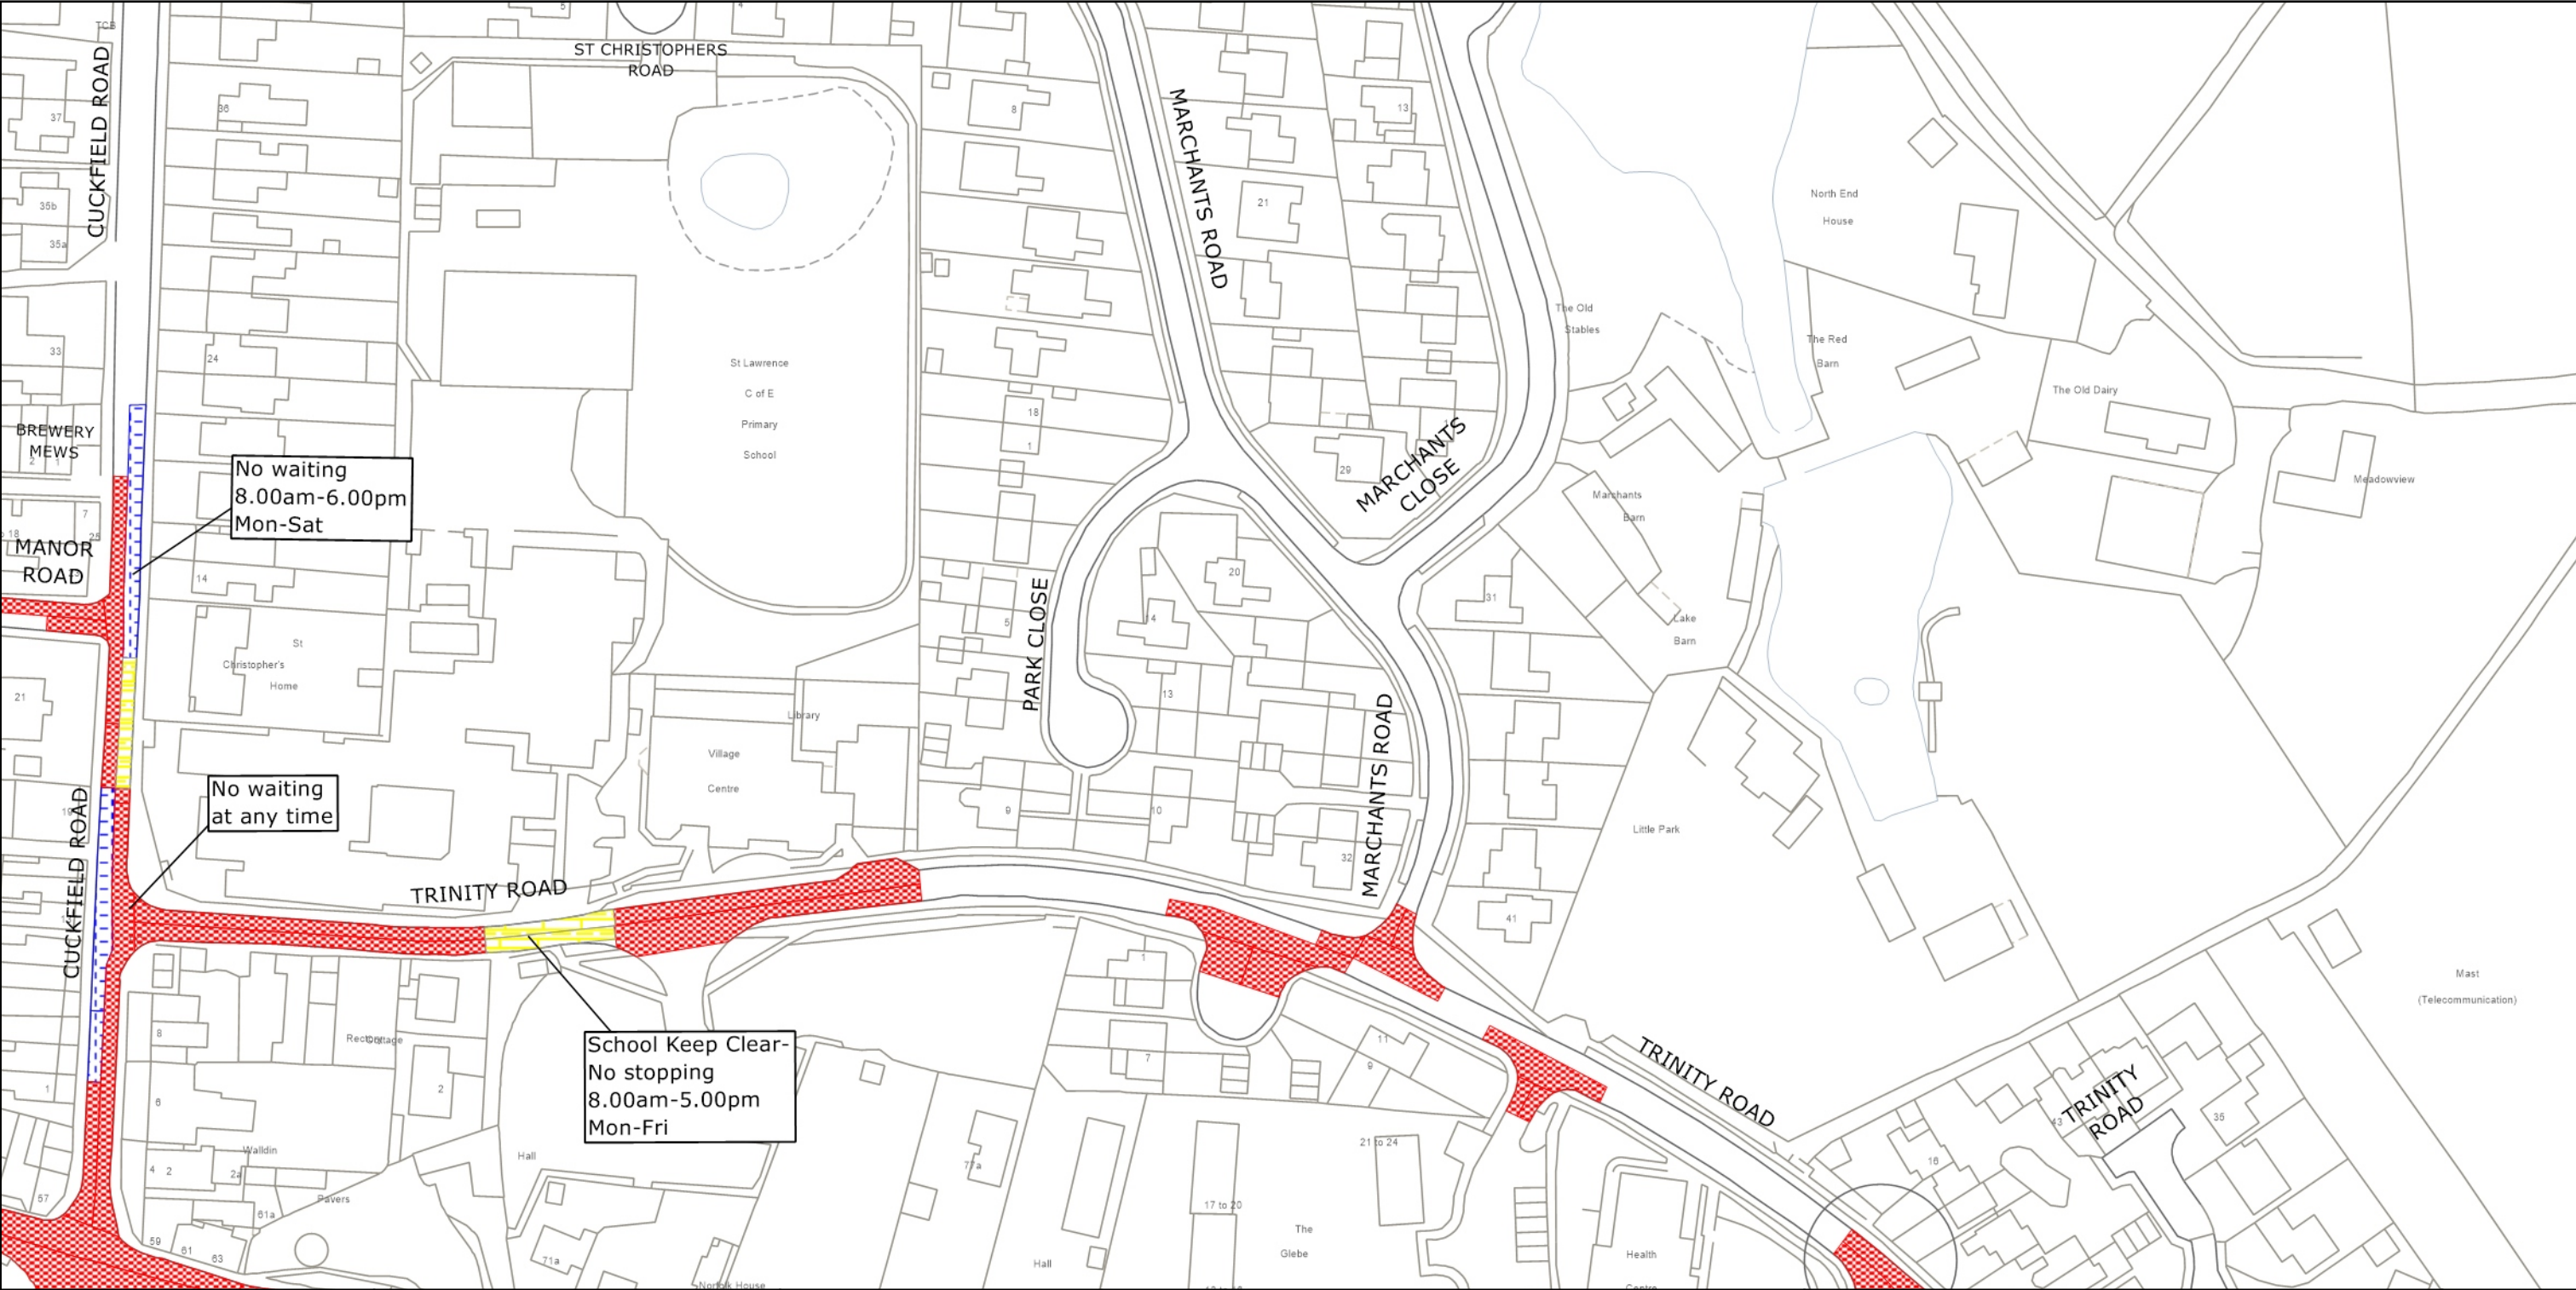

PAGE 2 OF 2: PROPOSED CHANGES TO RESTRICTIONS (CIRCLED)




	<p>West Sussex County Council Highways &amp; Transport The Grange Tower Street Chichester West Sussex PO19 1RH</p>	<p>MID SUSSEX DISTRICT: HURSTPIERPOINT AND SAYERS COMMON</p> <p>PROPOSED WAITING RESTRICTIONS (16.04.2025)</p>	<p>TILE REF NO: TQ2816NWS</p> <p>SHEET ISSUE NO 8_MDS2501</p> <p>SHEET ACTIVE FROM - DD.MM.YYYY</p>	<p>N</p>  <p>SCALE: 1:1250 at A3 size</p>
--	--	--	---	--

© Crown copyright and database rights 2025 OS AC0000849983. You are permitted to use this data solely to enable you to respond to, or interact with, the organisation that provided you with the data. You are not permitted to copy, sub-license, distribute or sell any of this data to third parties in any form.






PAGE 2 OF 2: PROPOSED CHANGES TO RESTRICTIONS (CIRCLED)

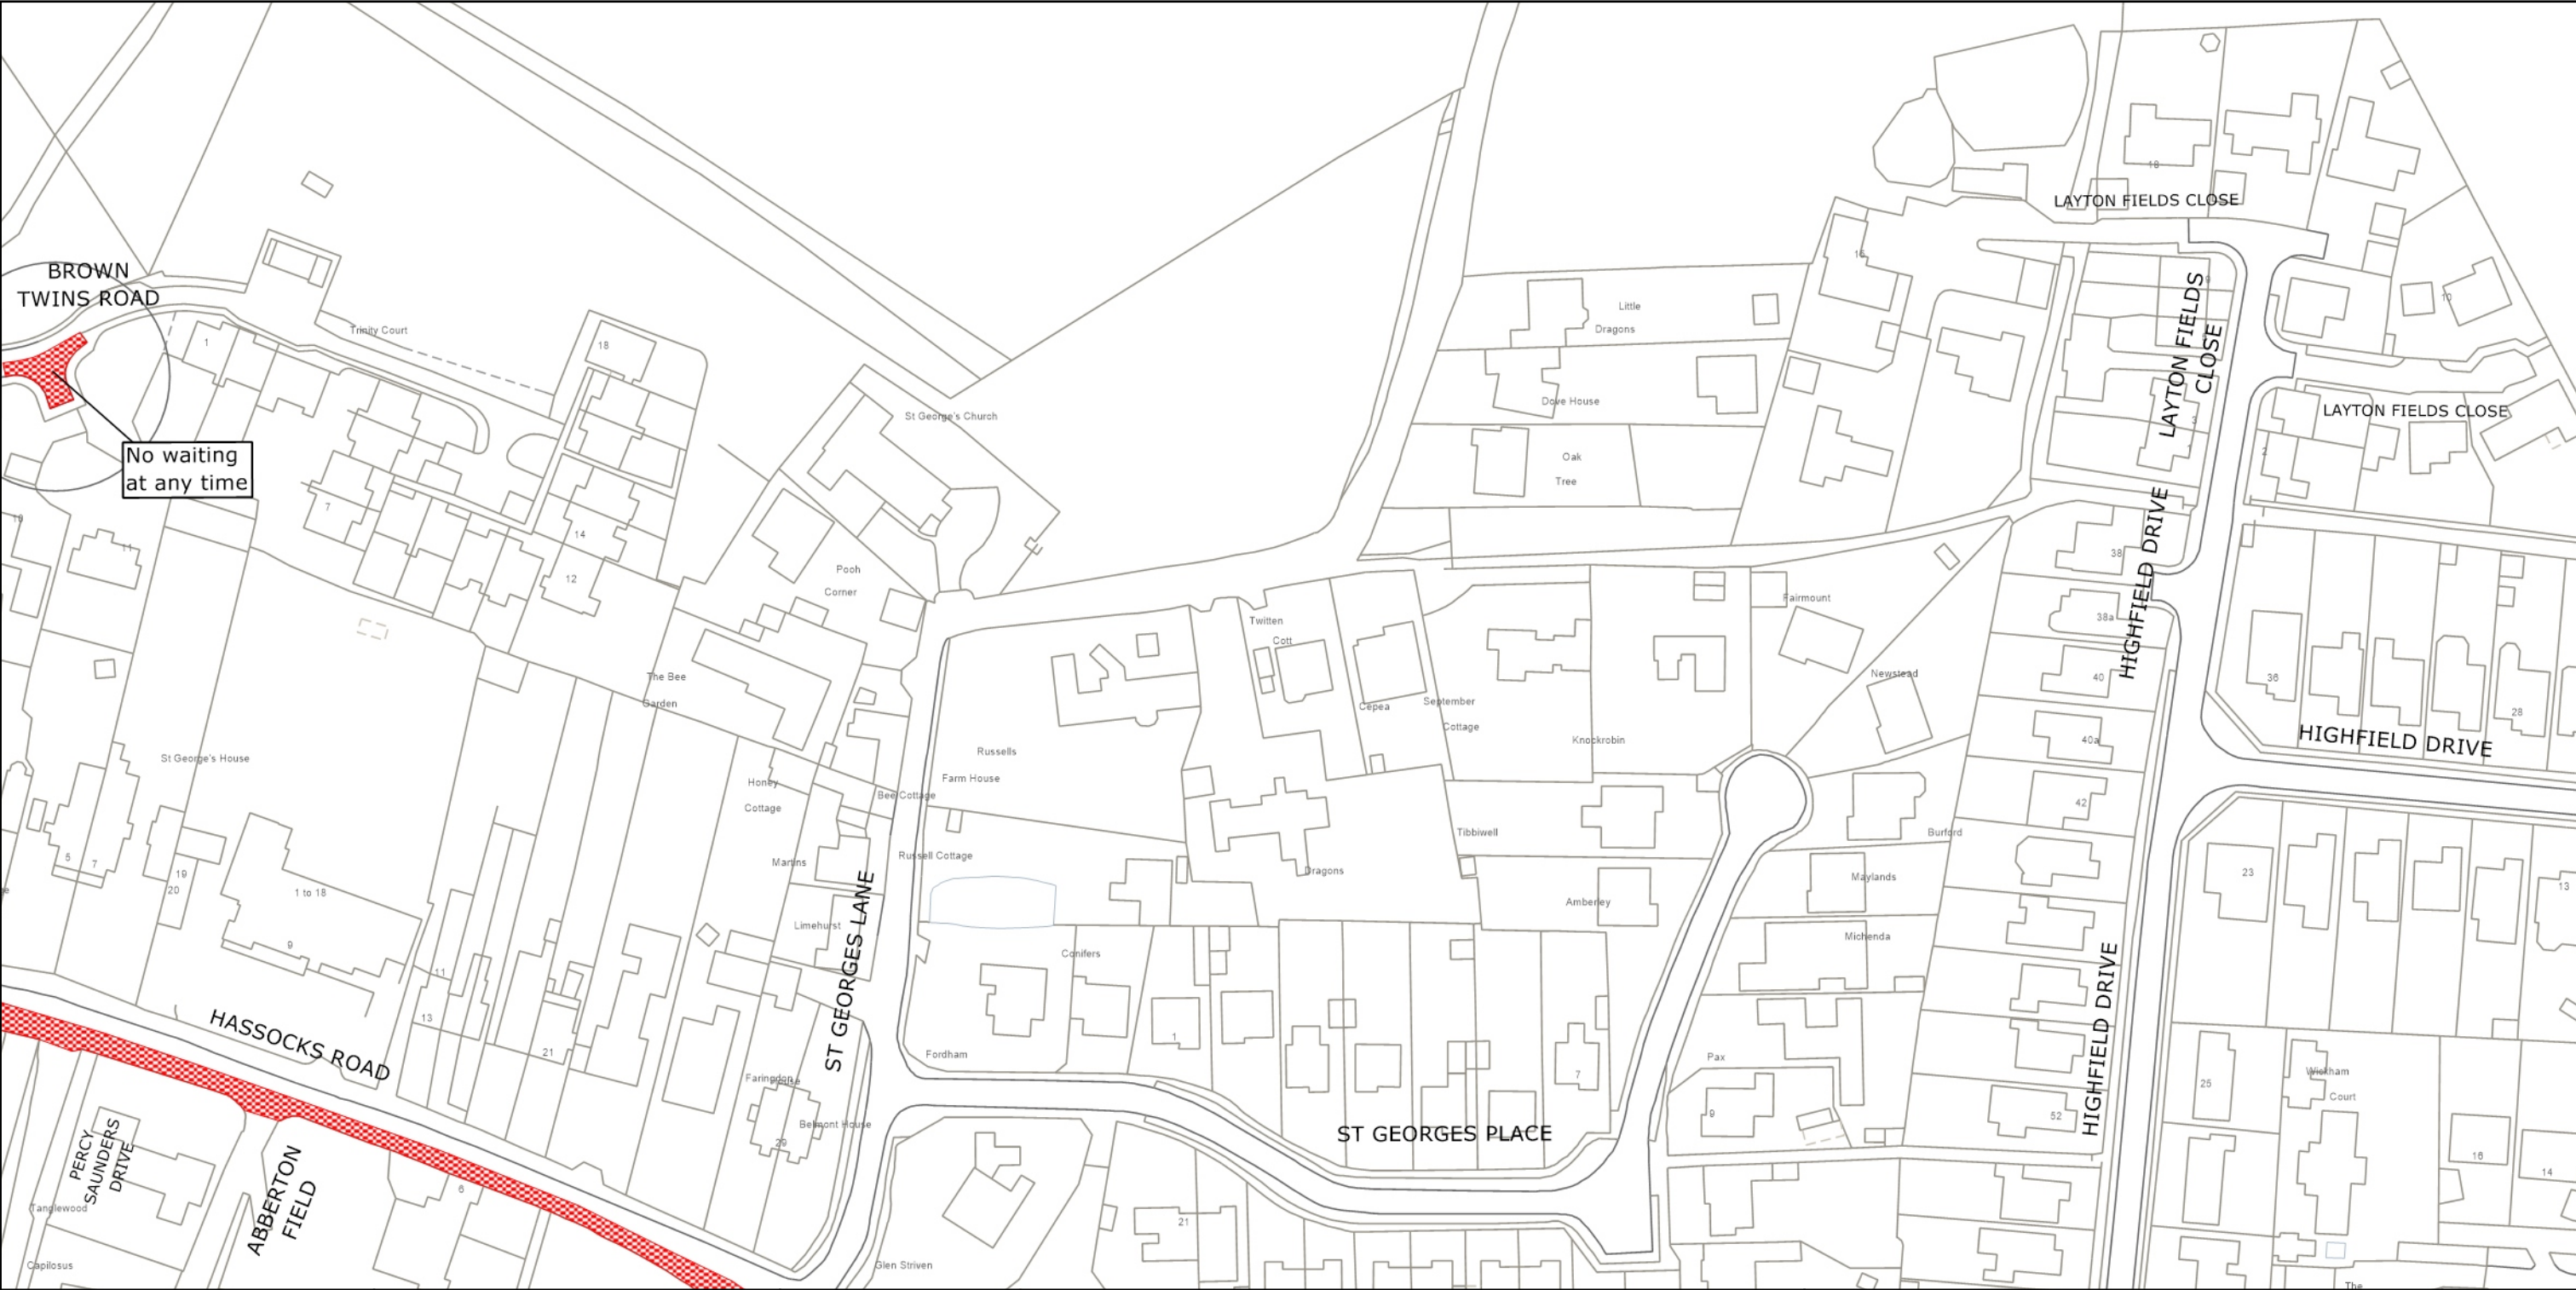



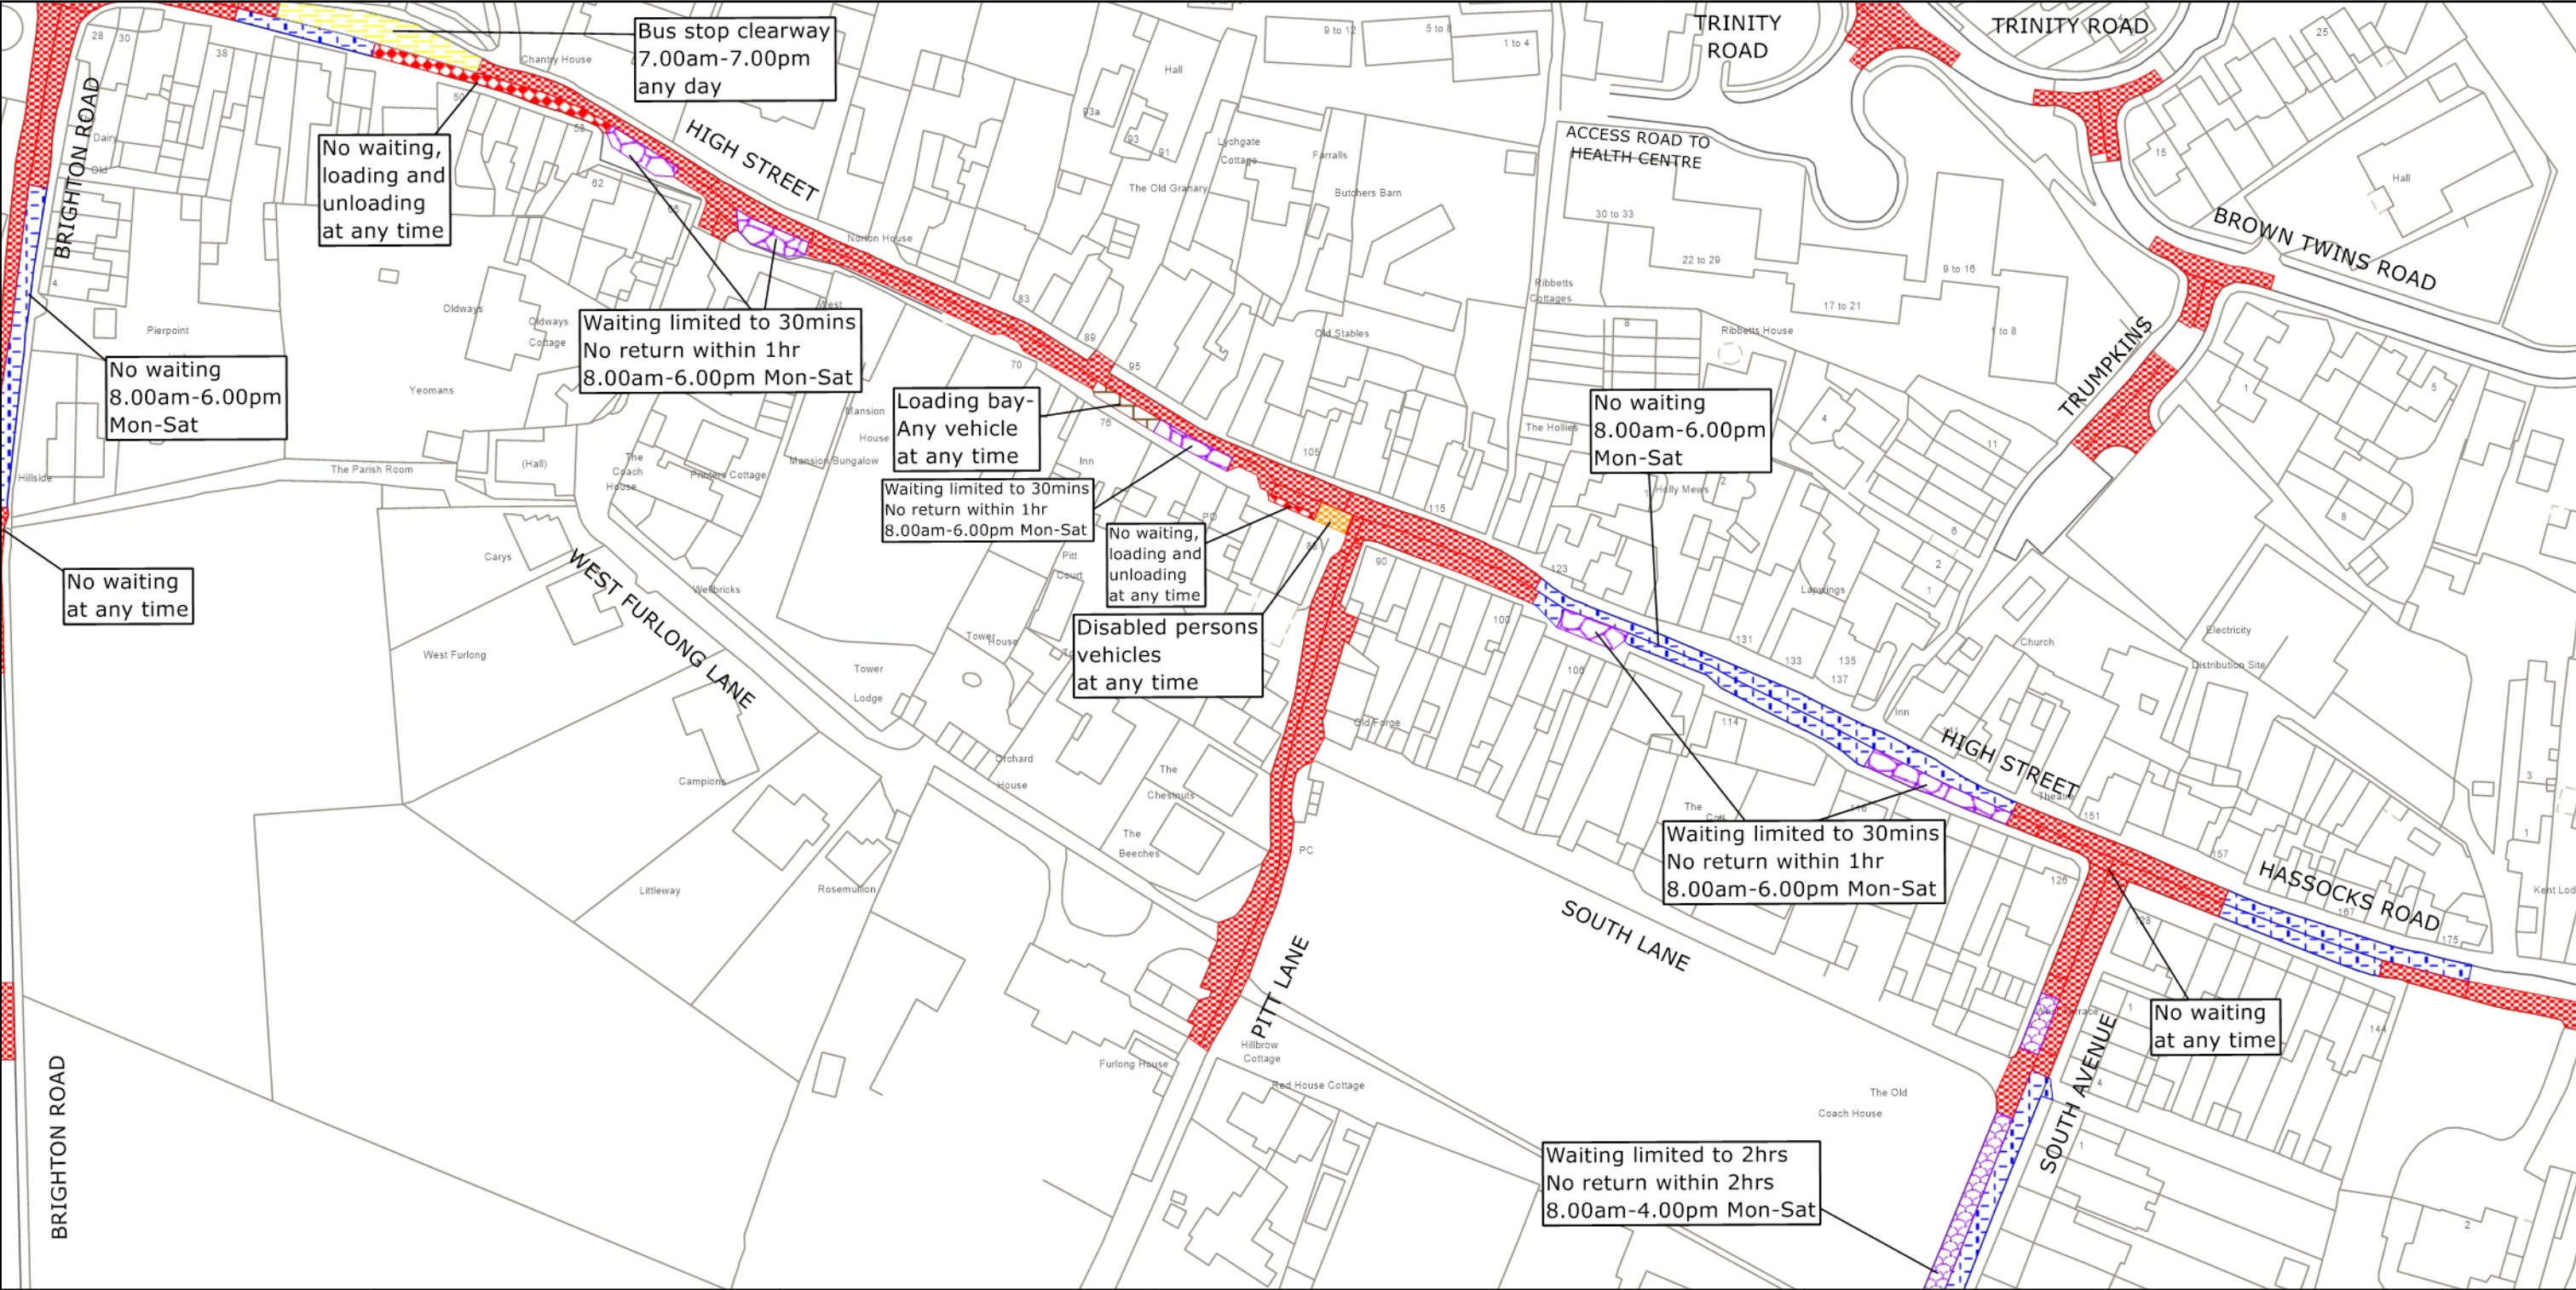



PAGE 2 OF 2: PROPOSED CHANGES TO RESTRICTIONS (CIRCLED)

