

TRAFFIC REGULATION ORDER (TRO) CONSULTATION

CHI2412RC – Singleton - Charlton, East Dean Lane, Charlton Road & Adjoining Roads

16/1/25 – 6/2/25

Contents

Notice	Page 2
Statement of Reasons	Page 3
Draft Order	Page 4
Plan "chi2412_proposed_speed_limits_amended" – proposals	Page 6

WEST SUSSEX COUNTY COUNCIL
(SINGLETON – CHARLTON: EAST DEAN LANE, CHARLTON ROAD
& ADJOINING ROADS) (20MPH & 30MPH SPEED LIMITS) ORDER 202*

NOTICE is hereby given that West Sussex County Council proposes to introduce a permanent Order under the provisions of the Road Traffic Regulation Act 1984, the effect of which will be to introduce a 20mph speed limit on lengths of Charlton Mill Way, Charlton Road, East Dean Lane, Foxhall, Knights Hill and North Lane.

Full details of the proposals in this Notice can be viewed on our website www.westsussex.gov.uk/tro. The website includes a response form for comments or objections.

Paper copies of documents will not be available to view in council offices or libraries. People without access to a computer who wish to view details of the scheme should telephone the West Sussex County Council Contact Centre on 01243 642105 to receive the documents by post.

Any objections or comments about the proposal must be received by 6 February 2025. These may be sent via the response form on the website, in writing to: TRO Team, West Sussex County Council, The Grange, Tower Street, Chichester, PO19 1RH; or by e-mail to: tro.consultation@westsussex.gov.uk. All correspondence should be addressed to the undersigned, quoting the reference TRO/CHI2412/RC. Only correspondence including a full name and address will be considered.

Dated 16 January 2025

Director of Law & Assurance
County Hall
Chichester

WEST SUSSEX COUNTY COUNCIL
(SINGLETON – CHARLTON: EAST DEAN LANE, CHARLTON ROAD & ADJOINING
ROADS) (20MPH & 30MPH SPEED LIMITS) ORDER 202*

Statement Of Reasons For Proposing To Make The Order

The County Council in exercise of their powers under the Road Traffic Regulation Act 1984, propose to make a permanent Order, the effect of which will be to introduce a 20mph speed limit on lengths of Charlton Mill Way, Charlton Road, East Dean Lane, Foxhall, Knights Hill and North Lane.

The Parish Council submitted an application on behalf of the local community requesting the 30mph speed limit in Charlton village be reduced to 20mph citing concerns about the speed of vehicles entering the village.

Charlton is a rural village with a presence of vulnerable road users and no footways throughout the village.

The application has been assessed in accordance with the West Sussex Speed Limit Policy. A 20mph speed limit is considered appropriate in Charlton due to the layout and hierarchy of road users. It is intended to implement the new speed limit with repeater signage to reinforce the new speed limit.

This Order is proposed so as to reduce danger to persons or other traffic using the road or to minimise the likelihood of any such danger arising and for facilitating the safe passage of any class of traffic (including pedestrians).

Drawing CHI2412 Singleton – Charlton village Proposed Speed Limit (19.11.2024) shows the lengths of roads, which are the subject of the proposed order.

Director of Law & Assurance
County Hall
Chichester

WEST SUSSEX COUNTY COUNCIL
(SINGLETON – CHARLTON: EAST DEAN LANE, CHARLTON ROAD & ADJOINING
ROADS) (20MPH & 30MPH SPEED LIMITS) ORDER 202*

West Sussex County Council in exercise of their powers under Sections 82 (2), 83 (2) and 84 (1) (a) of the Road Traffic Regulation Act 1984 ("the Act"), and Part IV of Schedule 9 of the Act and of all other enabling powers, and after consultation with the chief officer of police in accordance with Part III and Part IV of Schedule 9 to the Act hereby make the following Order:-

1. This Order shall come into operation on the X day of X 202* and may be cited as "West Sussex County Council (Singleton – Charlton: East Dean Lane, Charlton Road & Adjoining Roads) (20mph & 30mph Speed Limits) Order 202*"
2. The Order in the First Schedule to this Order is hereby revoked.
3. No person shall cause or permit any vehicle to proceed at a speed exceeding 20 miles per hour on the lengths of roads specified in the Second Schedule to this Order.
4. No person shall cause or permit any vehicle to proceed at a speed exceeding 30 miles per hour on the length of road specified in the Third Schedule to this Order.
5. Nothing in Paragraphs 3 and 4 shall apply to a vehicle being used by naval, military or air force purposes while being driven by a person for the time being subject to the orders of a member of the armed forces of the Crown on an occasion when –
 - (a) the person driving the vehicle is a member of the special forces as defined by the Road Traffic Exemptions (Special Forces) (Variation and Amendment) Regulations 2011; and
 - (b) the vehicle is being driven-
 - (i) in response, or for practice in responding, to a national security emergency by a person who has been trained in driving vehicles at high speeds; or
 - (ii) for the purpose of training a person in driving vehicles at high speeds.

FIRST SCHEDULE
Orders to be revoked

West Sussex County Council (Singleton:
Various Roads) (30 MPH Speed Limit)
Order 2004

The entire Order

SECOND SCHEDULE
(20mph speed limit)

Lengths of roads in Charlton

Charlton Mill Way

The entire length

Charlton Road

From Knights Hill
north-westwards for a
distance of 132
metres.

East Dean Lane

From Knights Hill
eastwards for a
distance of 378 metres

Foxhall

The entire length

Knights Hill

The entire length

North Lane

From Charlton Road
northwards for a
distance of 120
metres.

THIRD SCHEDULE
(30mph Speed Limit)

Charlton Road

From The Grove
eastwards to a point
132 metres north-west
of Knights Hill

For and on behalf of WEST SUSSEX COUNTY COUNCIL

Authorised Signatory:


NAME:

DATE MADE:

KEY

SPEED LIMITS

-  Proposed 20mph Speed Limit
-  Existing 30mph Speed Limit
-  Existing 60mph Speed Limit

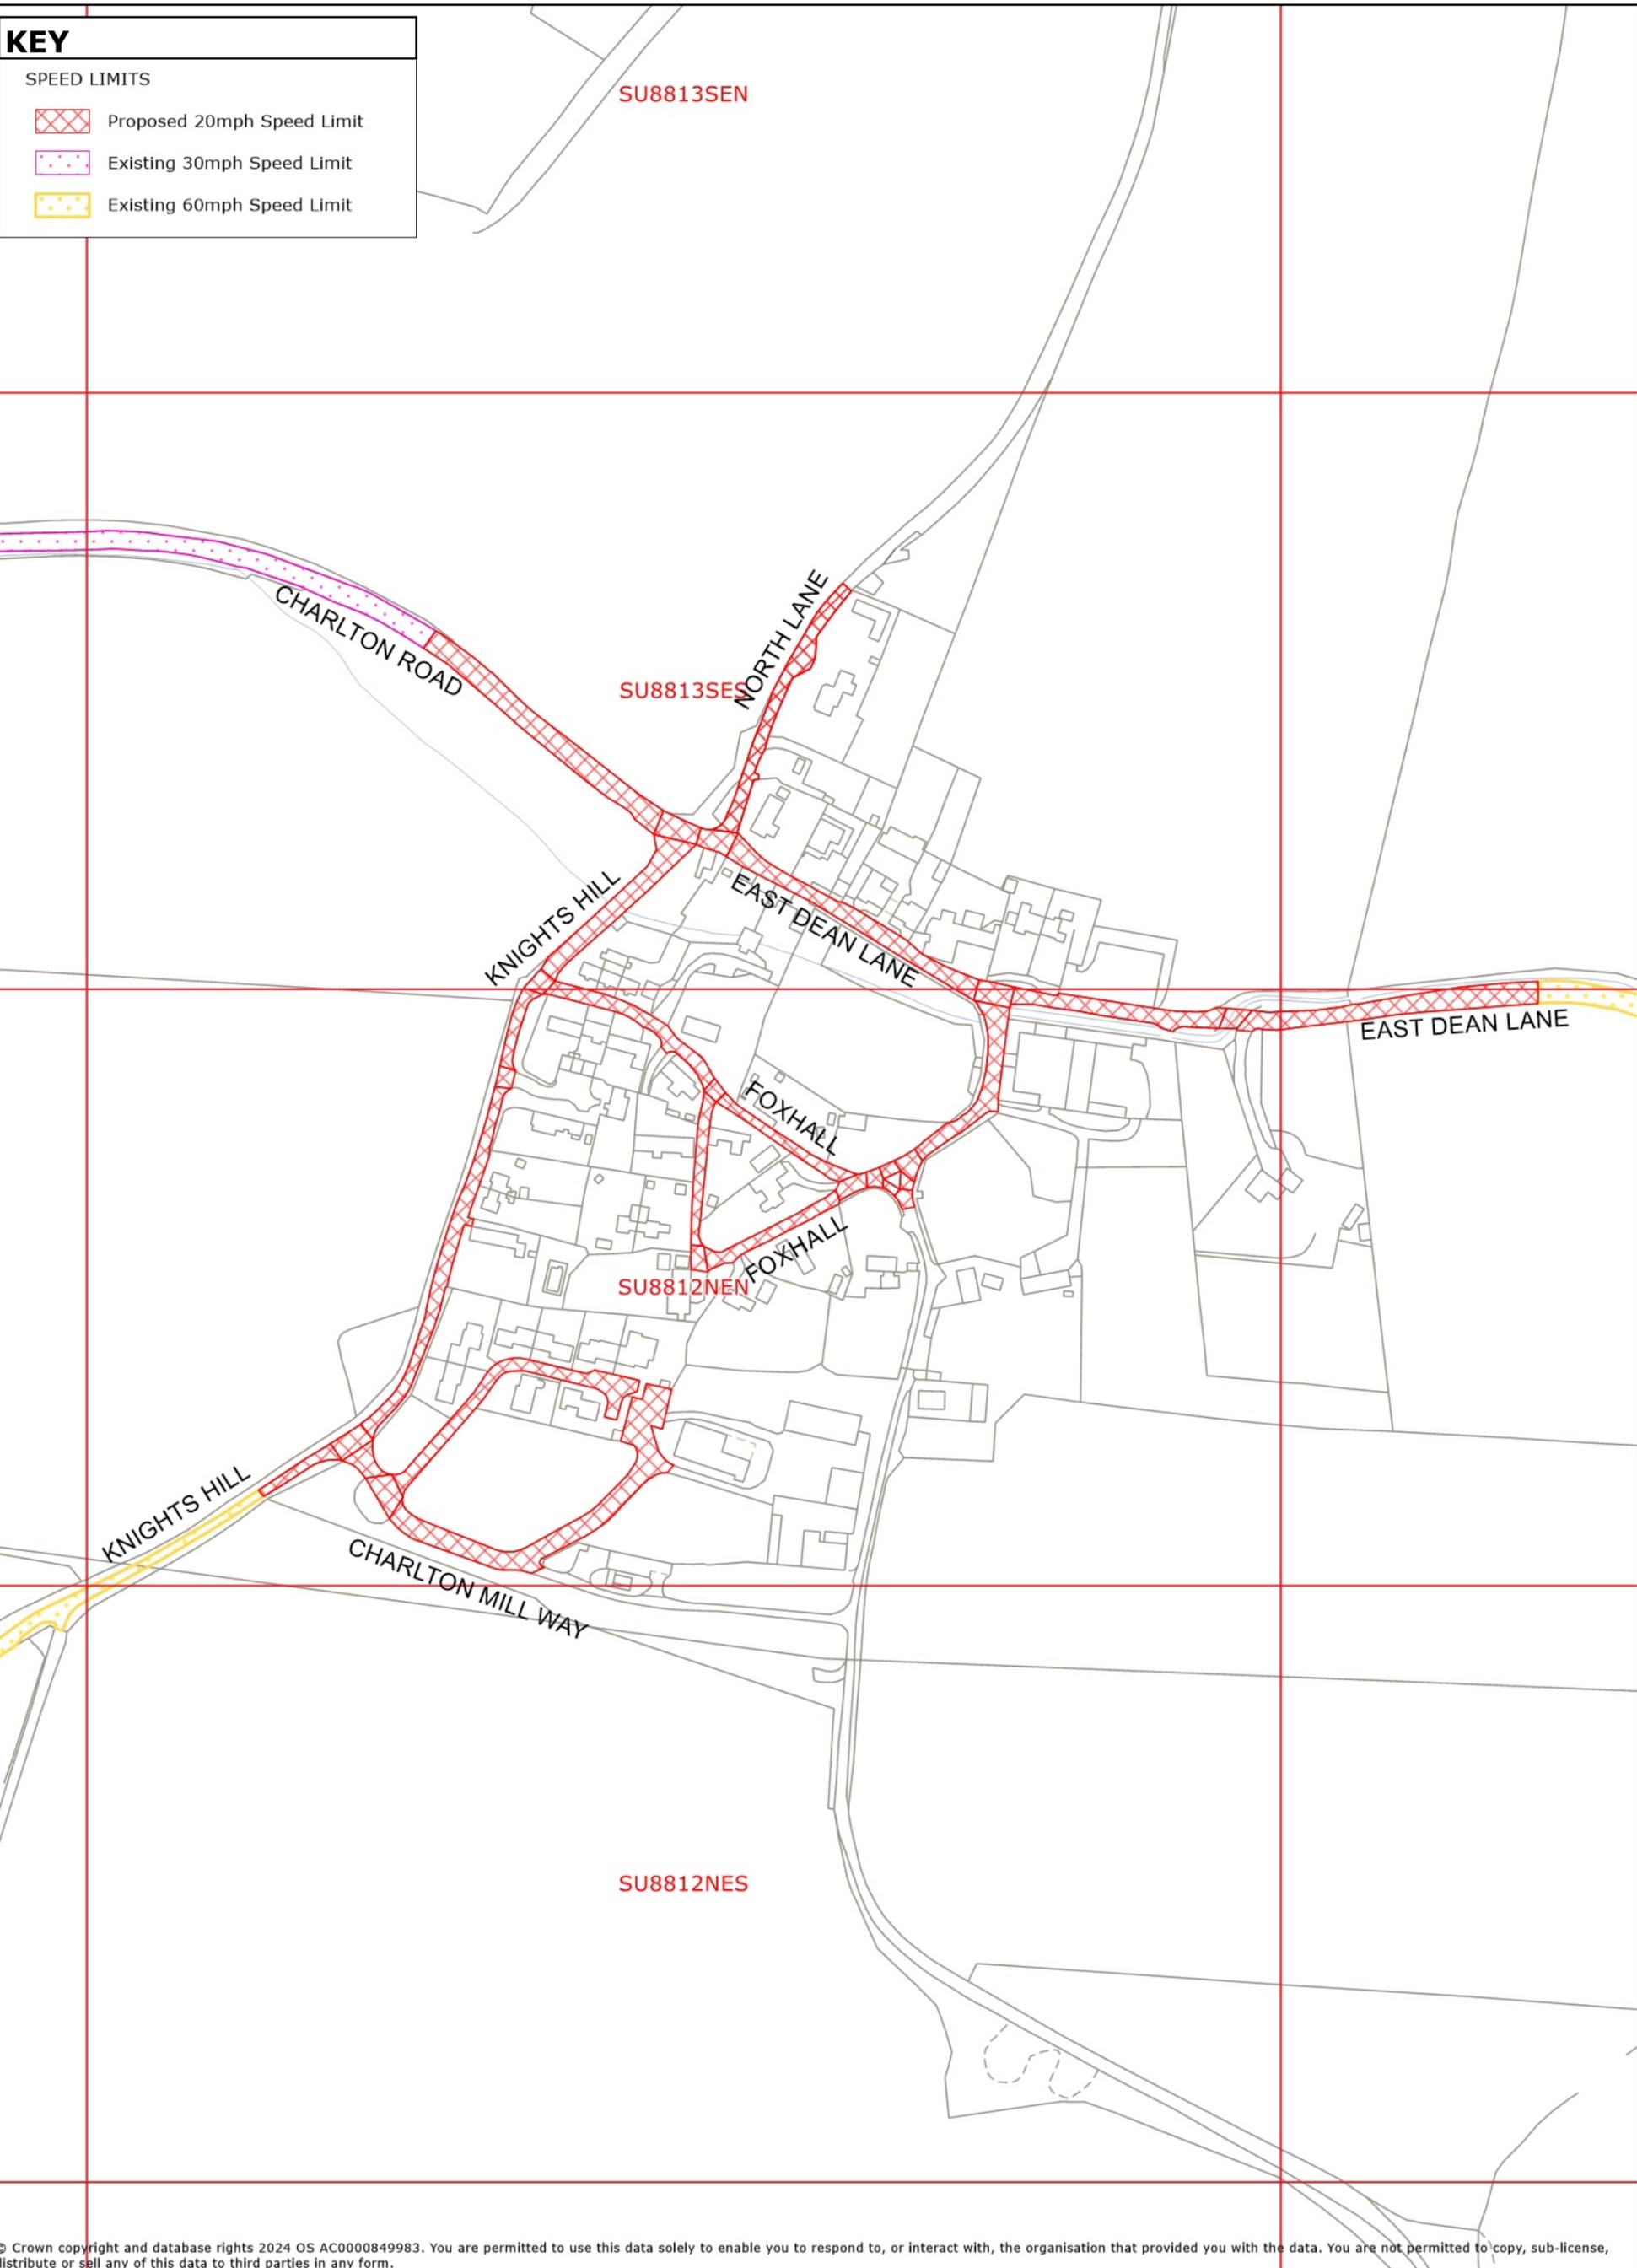

© Crown copyright and database rights 2024 OS AC0000849983. You are permitted to use this data solely to enable you to respond to, or interact with, the organisation that provided you with the data. You are not permitted to copy, sub-license, distribute or sell any of this data to third parties in any form.



CHICHESTER DISTRICT: SINGLETON - CHARLTON VILLAGE
 PROPOSED SPEED LIMIT (19.11.2024)

CHI2412

1:2500
at A3 size

