

**TRAFFIC REGULATION ORDER (TRO) CONSULTATION**

**CHI8020RC – Midhurst: A286 Bepton Road**

**6/3/25 – 27/3/25**

**Contents**

Notice	Page 2
Statement of Reasons	Page 3
Draft Order	Page 4
Plan "c_chichestersu8821sws" - existing restrictions	Page 5
Plan "c_chichestersu8821sws" - proposals	Page 6

**WEST SUSSEX COUNTY COUNCIL**  
**((CHICHESTER DISTRICT) (PARKING PLACES & TRAFFIC REGULATION)**  
**(CONSOLIDATION) ORDER 2010)**  
**(A286 BEPTON ROAD AMENDMENT) ORDER 202\***

**NOTICE** is hereby given that in exercise of their powers under the Road Traffic Regulation Act 1984, West Sussex County Council, propose to make a permanent Order the effect of which will be to extend the prohibition of waiting at any time (double yellow lines) on both sides of the A286 Bepton Road from the junctions with Ashfield Road and Pretoria Avenue westwards to Heathfield Gardens.

Full details of the proposals in this Notice can be viewed on our website [www.westsussex.gov.uk/tro](http://www.westsussex.gov.uk/tro). The website includes a response form for comments or objections.

Paper copies of documents will not be available to view in council offices or libraries. People without access to a computer who wish to view details of the scheme should telephone the West Sussex County Council Contact Centre on 01243 642105 to receive the documents by post.

Any objections or comments about the proposal must be received by 27 March 2025. These may be sent via the response form on the website, in writing to: TRO Team, West Sussex County Council, The Grange, Tower Street, Chichester, PO19 1RH; or by e-mail to: [tro.consultation@westsussex.gov.uk](mailto:tro.consultation@westsussex.gov.uk). All correspondence should be addressed to the undersigned, quoting reference no. TRO/CHI8020/RC. Only correspondence including a full name and address will be considered.

Dated 6<sup>TH</sup> March 2025  
Director of Law & Assurance  
County Hall  
Chichester

**WEST SUSSEX COUNTY COUNCIL**  
**((CHICHESTER DISTRICT) (PARKING PLACES & TRAFFIC REGULATION)**  
**(CONSOLIDATION) ORDER 2010)**  
**(A286 BEPTON ROAD AMENDMENT) ORDER 202\***

**STATEMENT OF REASONS FOR PROPOSING TO MAKE THE ORDER**

The County Council in exercise of their powers under the Road Traffic Regulation Act 1984, propose to make a permanent Order the effect of which will be to extend the prohibition of waiting at any time (double yellow lines) on both sides of the A286 Bepton Road from the junctions with Ashfield Road and Pretoria Avenue westwards to Heathfield Gardens.

As part of the School Crossing Patrol Programme West Sussex County Council are looking to install a new uncontrolled crossing point on the A286 Bepton Road, Midhurst between Belloc Close and Heathfield Gardens. The crossing point aims to improve safety at the crossing location currently used by the school crossing patrol.

To improve visibility for those using the crossing it is proposed to extend sections of double yellow lines on both sides of Bepton Road west of the junctions with Ashfield Road and Pretoria Avenue to the junction with Heathfield Road.

The Order is proposed to avoid danger to persons or other traffic using the roads or for preventing the likelihood of any such danger arising, to facilitate the passage on the road of any class of traffic (including pedestrians).

Plan No. SU8821SWS shows the length of road that is the subject of the proposed Order

Director of Law & Assurance  
County Hall  
Chichester  
March 2025

**WEST SUSSEX COUNTY COUNCIL**  
**((CHICHESTER DISTRICT) (PARKING PLACES & TRAFFIC REGULATION)**  
**(CONSOLIDATION) ORDER 2010)**  
**(A286 BEPTON ROAD AMENDMENT) ORDER 202\***

West Sussex County Council in exercise of their powers under Sections 1 (1) 2 (1) and (2), 4 (2), 45, 46, 49 and 53 and Part IV of Schedule 9 of the Road Traffic Regulation Act 1984 "the Act" as amended and of all other enabling powers and after consultation with the chief officer of police in accordance with Part III of Schedule 9 to the Act hereby make the following Order:-

1. This Order shall come into operation on the X day of X 202\* and may be cited as "West Sussex County Council ((Chichester District) (Parking Places and Traffic Regulation) (Consolidation) Order 2010) (A286 Bepptomn Road Amendment) Order 202\*."
2. The "West Sussex County Council (Chichester District) (Parking Places and Traffic Regulation) (Consolidation) Order 2010" is hereby amended by the deletion from it of the plan in the First Schedule to this Order and the substitution into it of the plan attached in the Second Schedule to this Order.

**FIRST SCHEDULE**  
**Plan to be deleted**

SU8821SWS (Sheet Issue No. 1)

**SECOND SCHEDULE**  
**Plan to be substituted**  
**(As attached)**

SU8821SWS (Sheet Issue No. 2)


**For and on behalf of WEST SUSSEX COUNTY COUNCIL**

*Authorised Signatory:*

*NAME:*

*DATE MADE:*

PAGE 1 OF 2: EXISTING RESTRICTIONS ONLY

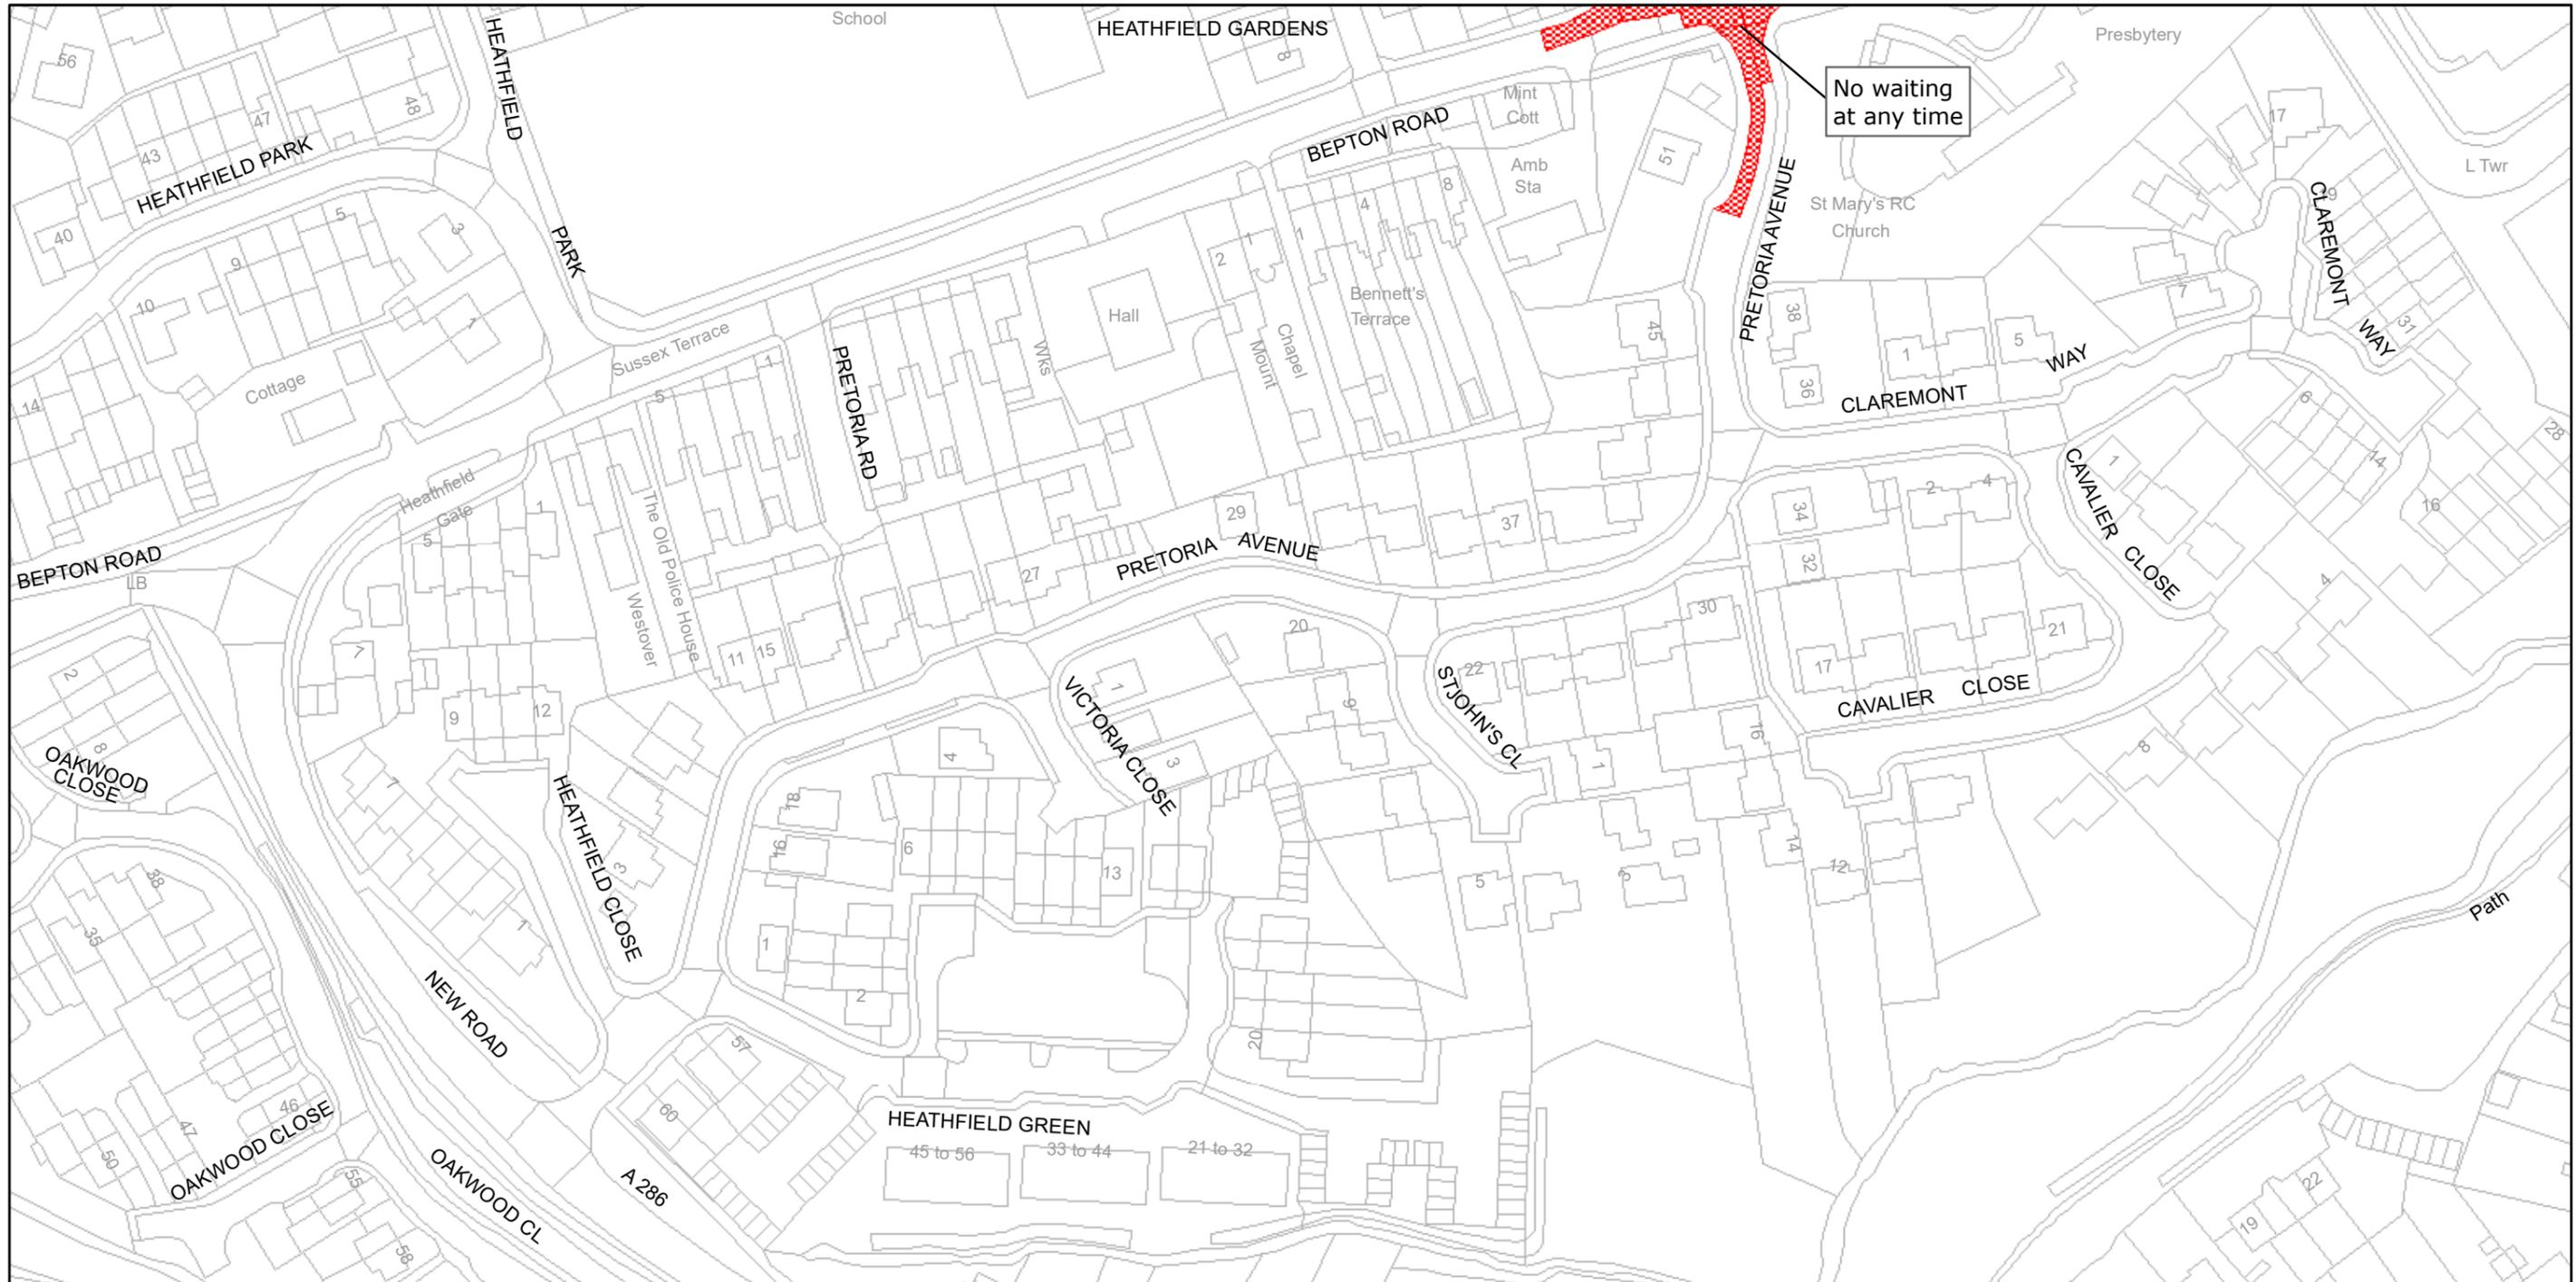


West Sussex County Council  
 Infrastructure  
 The Grange  
 Tower Street  
 Chichester  
 West Sussex  
 PO19 1RH

CHICHESTER DISTRICT: MIDHURST  
 WAITING RESTRICTIONS

TILE REF NO:  
**SU8821SWS**


SHEET ISSUE NO 1  
 SHEET ACTIVE FROM - 12/04/2010

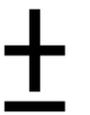

SCALE:  
 1:1250  
 at A3 size

Reproduced from or based upon 2009 Ordnance Survey mapping with permission of the Controller of HMSO (c) Crown Copyright reserved.  
 Unauthorised reproduction infringes Crown copyright and may lead to prosecution or civil proceedings West Sussex County Council Licence No. 100023447

PAGE 2 OF 2: PROPOSED CHANGES TO RESTRICTIONS (CIRCLED)

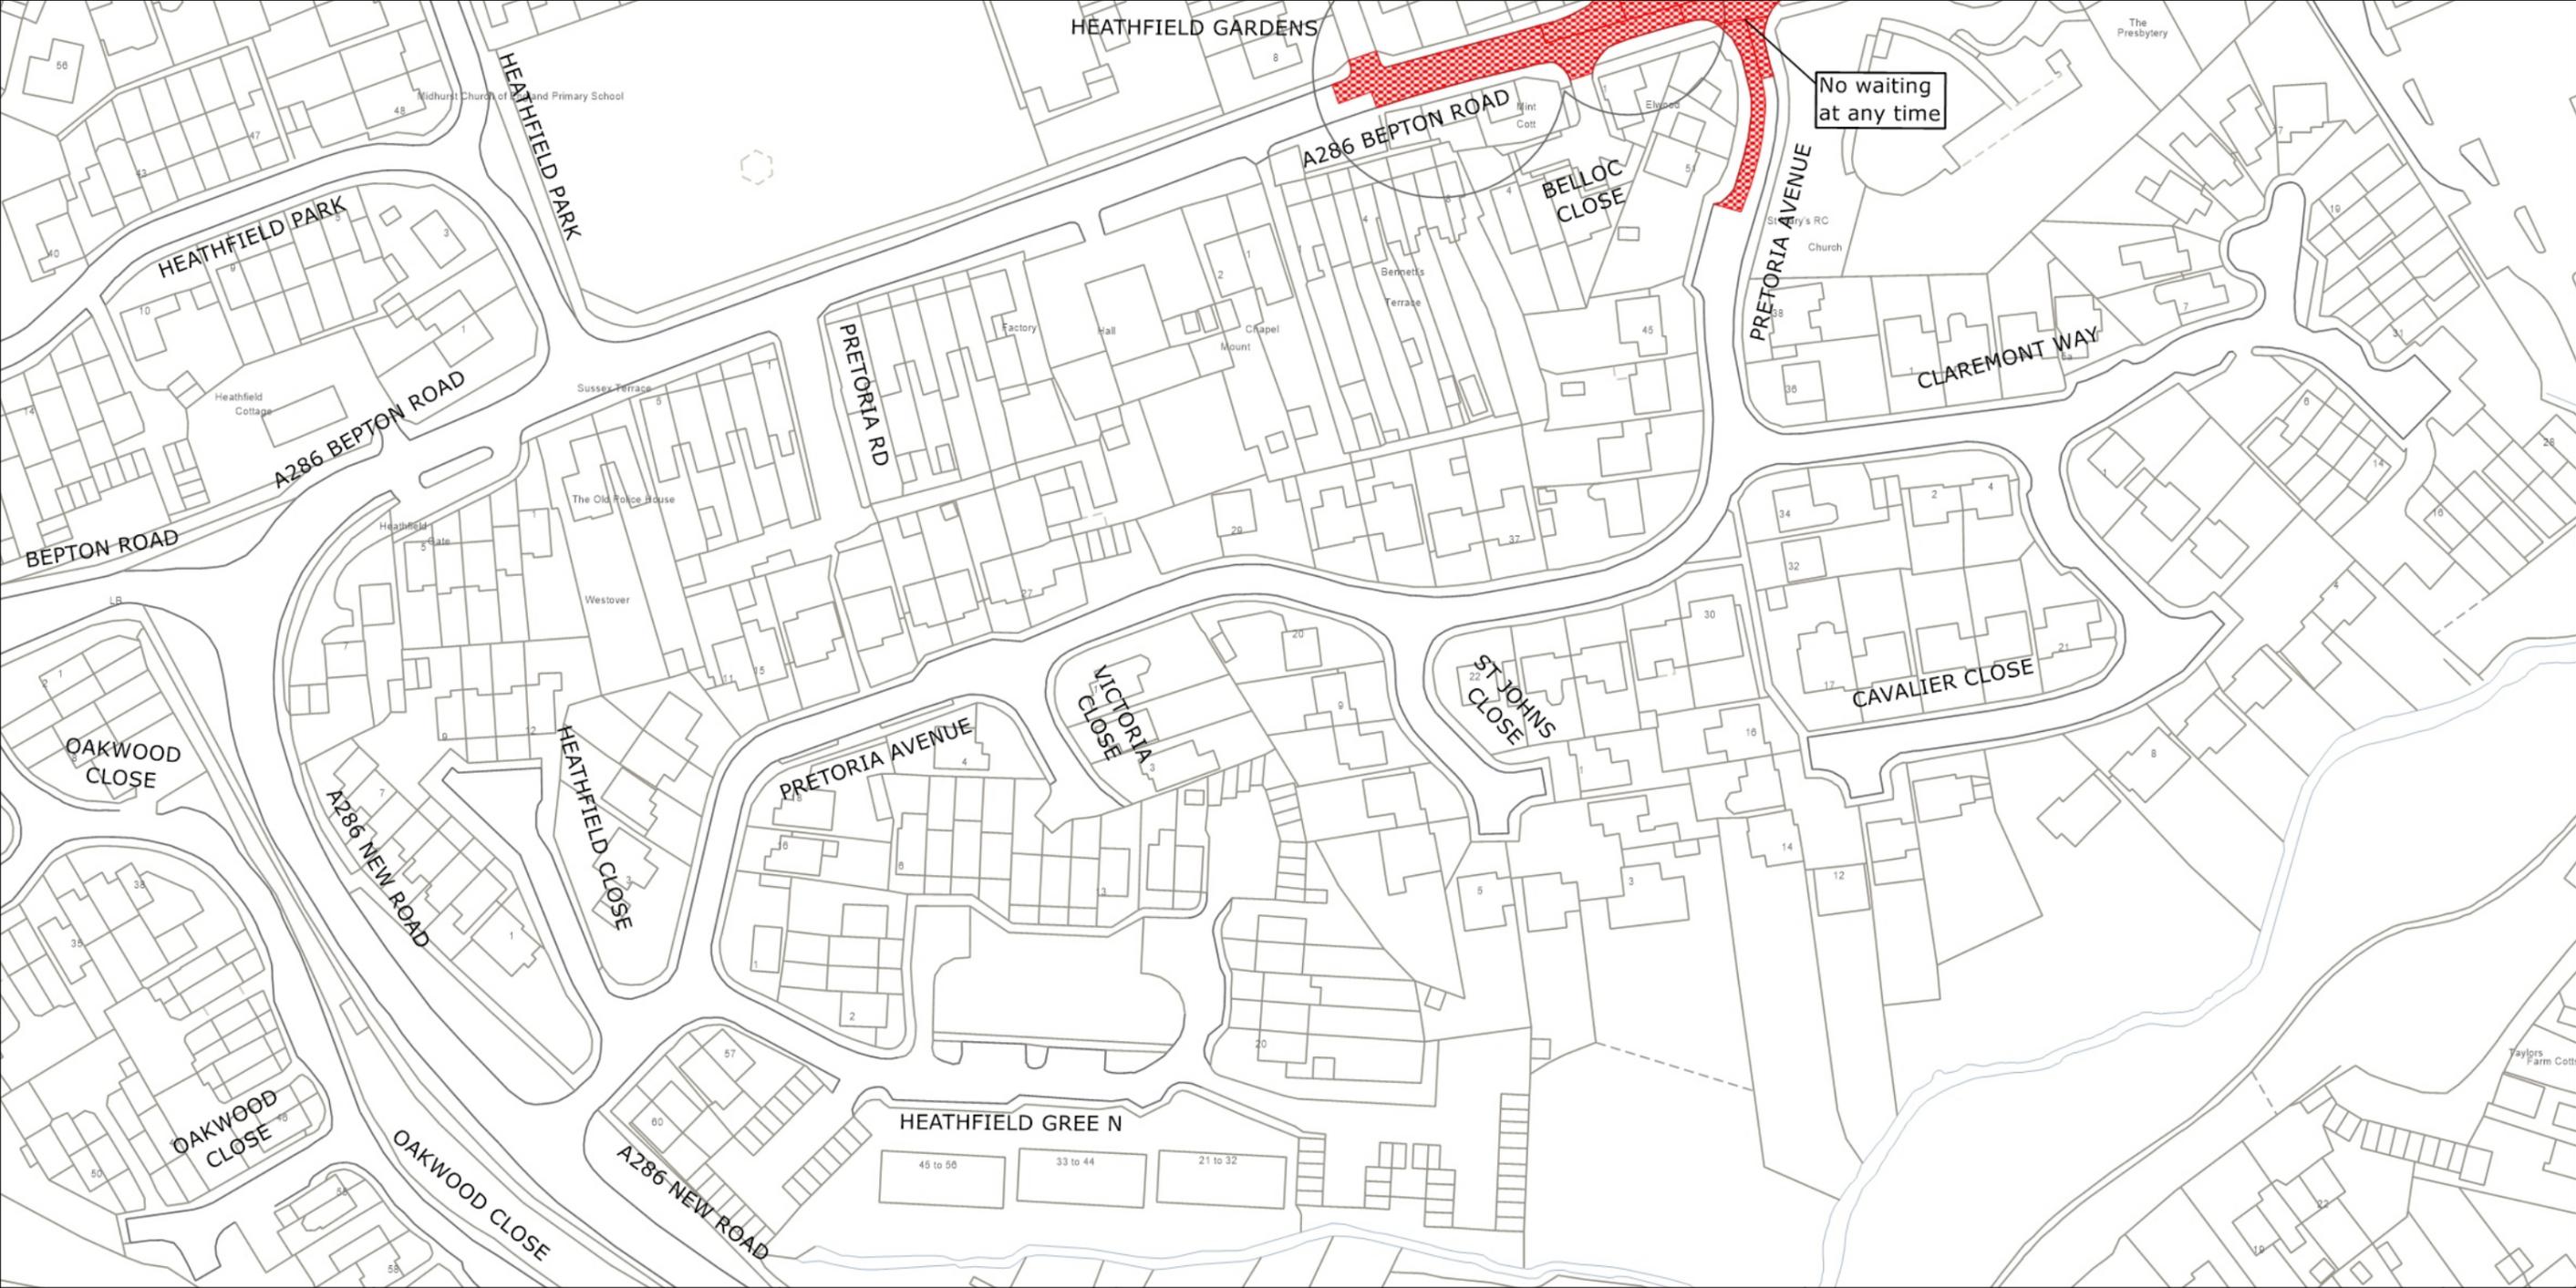

West Sussex County Council  
Highways & Transport  
The Grange  
Tower Street  
Chichester  
West Sussex  
PO19 1RH

CHICHESTER DISTRICT: MIDHURST  
PROPOSED WAITING RESTRICTIONS (19.02.2025)

TILE REF NO:  
**SU8821SWS**  
SHEET ISSUE NO 2\_CHI8020  
SHEET ACTIVE FROM - DD.MM.YYYY

N  
SCALE:  
1:1250  
at A3 size

© Crown copyright and database rights 2025 OS AC0000849983. You are permitted to use this data solely to enable you to respond to, or interact with, the organisation that provided you with the data. You are not permitted to copy, sub-license, distribute or sell any of this data to third parties in any form.