

TRAFFIC REGULATION ORDER (TRO) CONSULTATION

CHI9006RC – Loxwood: Nursery Green & Blackhall Meadow

20/3/25 – 10/4/25

Contents

Notice	Page 2
Statement of Reasons	Page 3
Draft CPE Order	Page 4
Plan "c_chichestertq0331nes_2" - existing restrictions	Page 5
Plan "c_chichestertq0331nes_2" - proposals	Page 6

WEST SUSSEX COUNTY COUNCIL
((CHICHESTER) (PARKING PLACES AND TRAFFIC REGULATION)
(CONSOLIDATION) ORDER 2010)
(NURSERY GREEN AMENDMENT) ORDER 202*

NOTICE is hereby given that in exercise of their powers under the Road Traffic Regulation Act 1984, West Sussex County Council, propose to make a permanent Order the effect of which will be to introduce:-

- (i) lengths of prohibition of waiting (double yellow lines) on Nursery Green in and arounds the junctions with the B2133 and Blackhall Meadow, on sections of both sides of Nursery Green between the B2133 and the 90° bend north-west of Blackhall Meadow and, on both sides of sections of Blackhall Meadow; and
- (ii) Introduce a loading bay for Goods Vehicles only at any time in the lay by on the southern side of Nursery Green west of the junction with the B2133.

Full details of the proposals in this Notice can be viewed on our website www.westsussex.gov.uk/tro. The website includes a response form for comments or objections.

Paper copies of documents will not be available to view in council offices or libraries. People without access to a computer who wish to view details of the scheme should telephone the West Sussex County Council Contact Centre on 01243 642105 to receive the documents by post.

Any objections or comments about the proposal must be received by 10 April 2025. These may be sent via the response form on the website, in writing to: TRO Team, West Sussex County Council, The Grange, Tower Street, Chichester, PO19 1RH; or by e-mail to: tro.consultation@westsussex.gov.uk. All correspondence should be addressed to the undersigned, quoting the reference TRO/CHI9006/RC. Only correspondence including a full name and address will be considered.

Dated this 20TH March 2025
Director of Law & Assurance
County Hall
Chichester

WEST SUSSEX COUNTY COUNCIL
((CHICHESTER) (PARKING PLACES AND TRAFFIC REGULATION)
(CONSOLIDATION) ORDER 2010)
(NURSERY GREEN AMENDMENT) ORDER 202*

STATEMENT OF REASONS FOR PROPOSING TO MAKE THE ORDER

The County Council in exercise of their powers under the Road Traffic Regulation Act 1984, propose to make a permanent Order the effect of which will be to introduce:-

- (i) lengths of prohibition of waiting (double yellow lines) on Nursery Green in and arounds the junctions with the B2133 and Blackhall Meadow, on sections of both sides of Nursery Green between the B2133 and the 90° bend north-west of Blackhall Meadow and, on both sides of sections of Blackhall Meadow; and
- (ii) a loading bay for Goods Vehicles only at any time in the lay by on the southern side of Nursery Green west of the junction with the B2133.

Planning permission has been granted for a mixed development on land west of Guildford Road, Loxwood to include residential dwellings and a retail unit. The permission is subject to a number of conditions that aim to safeguard residential amenity and to prevent obstruction of the public highway.

The access to the new development is on the west side of the B2133 and the new access road is Nursery Green. To allow for safe loading and unloading of goods and to ensure access and egress is not obstructed it is proposed to designate the layby adjacent to the retail unit in Nursery Green as a loading bay.

It is proposed to also introduce some lengths of double yellow lines in and around the junctions of Nursery Green and the B2133 and Nursery Green and Blackhall Meadow, and to prevent parked vehicles from obstructing visibility of vehicles and vehicular accesses on Nursery Green and Blackhall Meadow.

The Order is proposed so as to avoid danger to persons or other traffic using the road or to minimise the likelihood of any such danger arising, for facilitating the safe passage of any class of traffic (including pedestrians) and for improving the amenity of the area through which the road runs.

Plan No. TQ0331NES

shows the lengths of roads, which are the subject of the proposed Order.

Director of Law & Assurance
County Hall
Chichester
March 2025

WEST SUSSEX COUNTY COUNCIL
((CHICHESTER) (PARKING PLACES AND TRAFFIC REGULATION)
(CONSOLIDATION) ORDER 2010)
(NURSERY GREEN AMENDMENT) ORDER 202*

West Sussex County Council in exercise of their powers under Sections 1 (1) 2 (1) and (2), 4 (2), 45, 46, 49 and 53 and Part IV of Schedule 9 of the Road Traffic Regulation Act 1984 "the Act" as amended and of all other enabling powers and after consultation with the chief officer of police in accordance with Part III of Schedule 9 to the Act hereby make the following Order:-

1. This Order shall come into operation on the x day of x 2025 and may be cited as "West Sussex County Council ((Chichester District) (Parking Places and Traffic Regulation) (Consolidation) Order 2010) (Nursery Green Amendment) Order 202*."
2. The "West Sussex County Council (Chichester District) (Parking Places and Traffic Regulation) (Consolidation) Order 2010" is hereby amended by the deletion form it of the plan in the First Schedule to this Order and the substitution of the plan attached in the Second Schedule to this Order.

FIRST SCHEDULE
Plan to be deleted

TQ0331NES (Sheet Issue No. 1)

SECOND SCHEDULE
Plan to be substituted
(as attached)


TQ0331NES (Sheet Issue No. 2)

For and on behalf of WEST SUSSEX COUNTY COUNCIL

Authorised Signatory:

NAME:

DATE MADE:

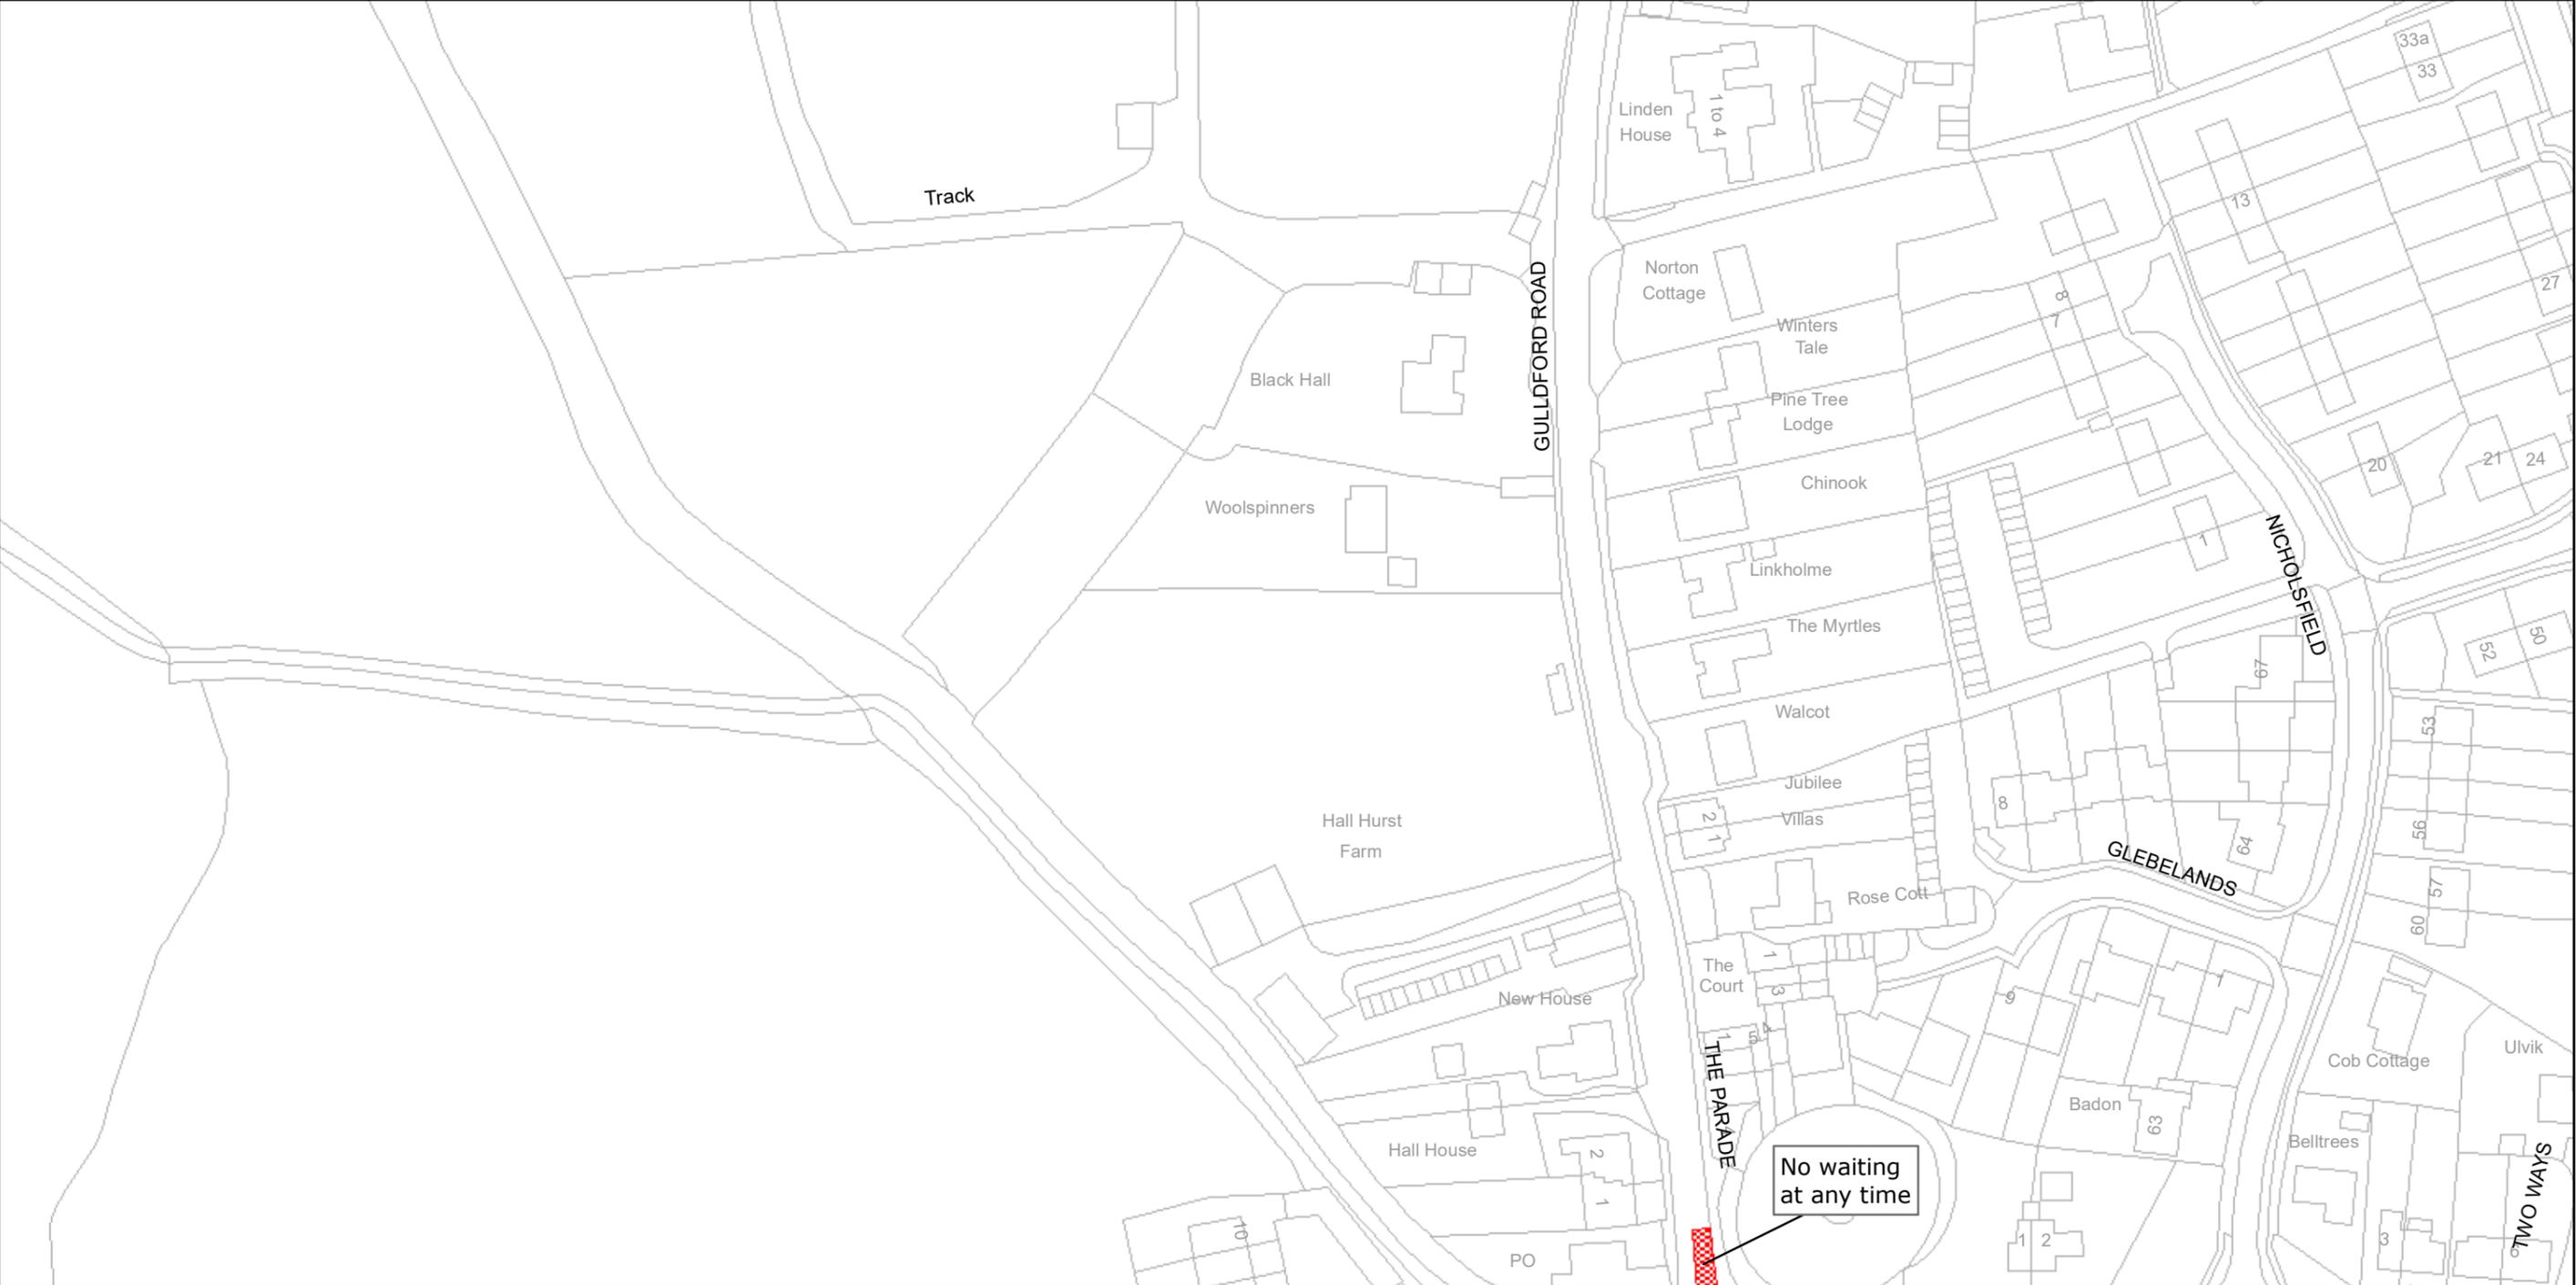

West Sussex County Council
 Infrastructure
 The Grange
 Tower Street
 Chichester
 West Sussex
 PO19 1RH

CHICHESTER DISTRICT: LOXWOOD
 WAITING RESTRICTIONS


Reproduced from or based upon 2009 Ordnance Survey mapping with permission of the Controller of HMSO (c) Crown Copyright reserved.
 Unauthorised reproduction infringes Crown copyright and may lead to prosecution or civil proceedings West Sussex County Council Licence No. 100023447

TILE REF NO:
 TQ0331NES

SHEET ISSUE NO 1
 SHEET ACTIVE FROM - 12/04/2010

±
 SCALE:
 1:1250
 at A3 size

PAGE 2 OF 2: PROPOSED CHANGES TO RESTRICTIONS (CIRCLED)

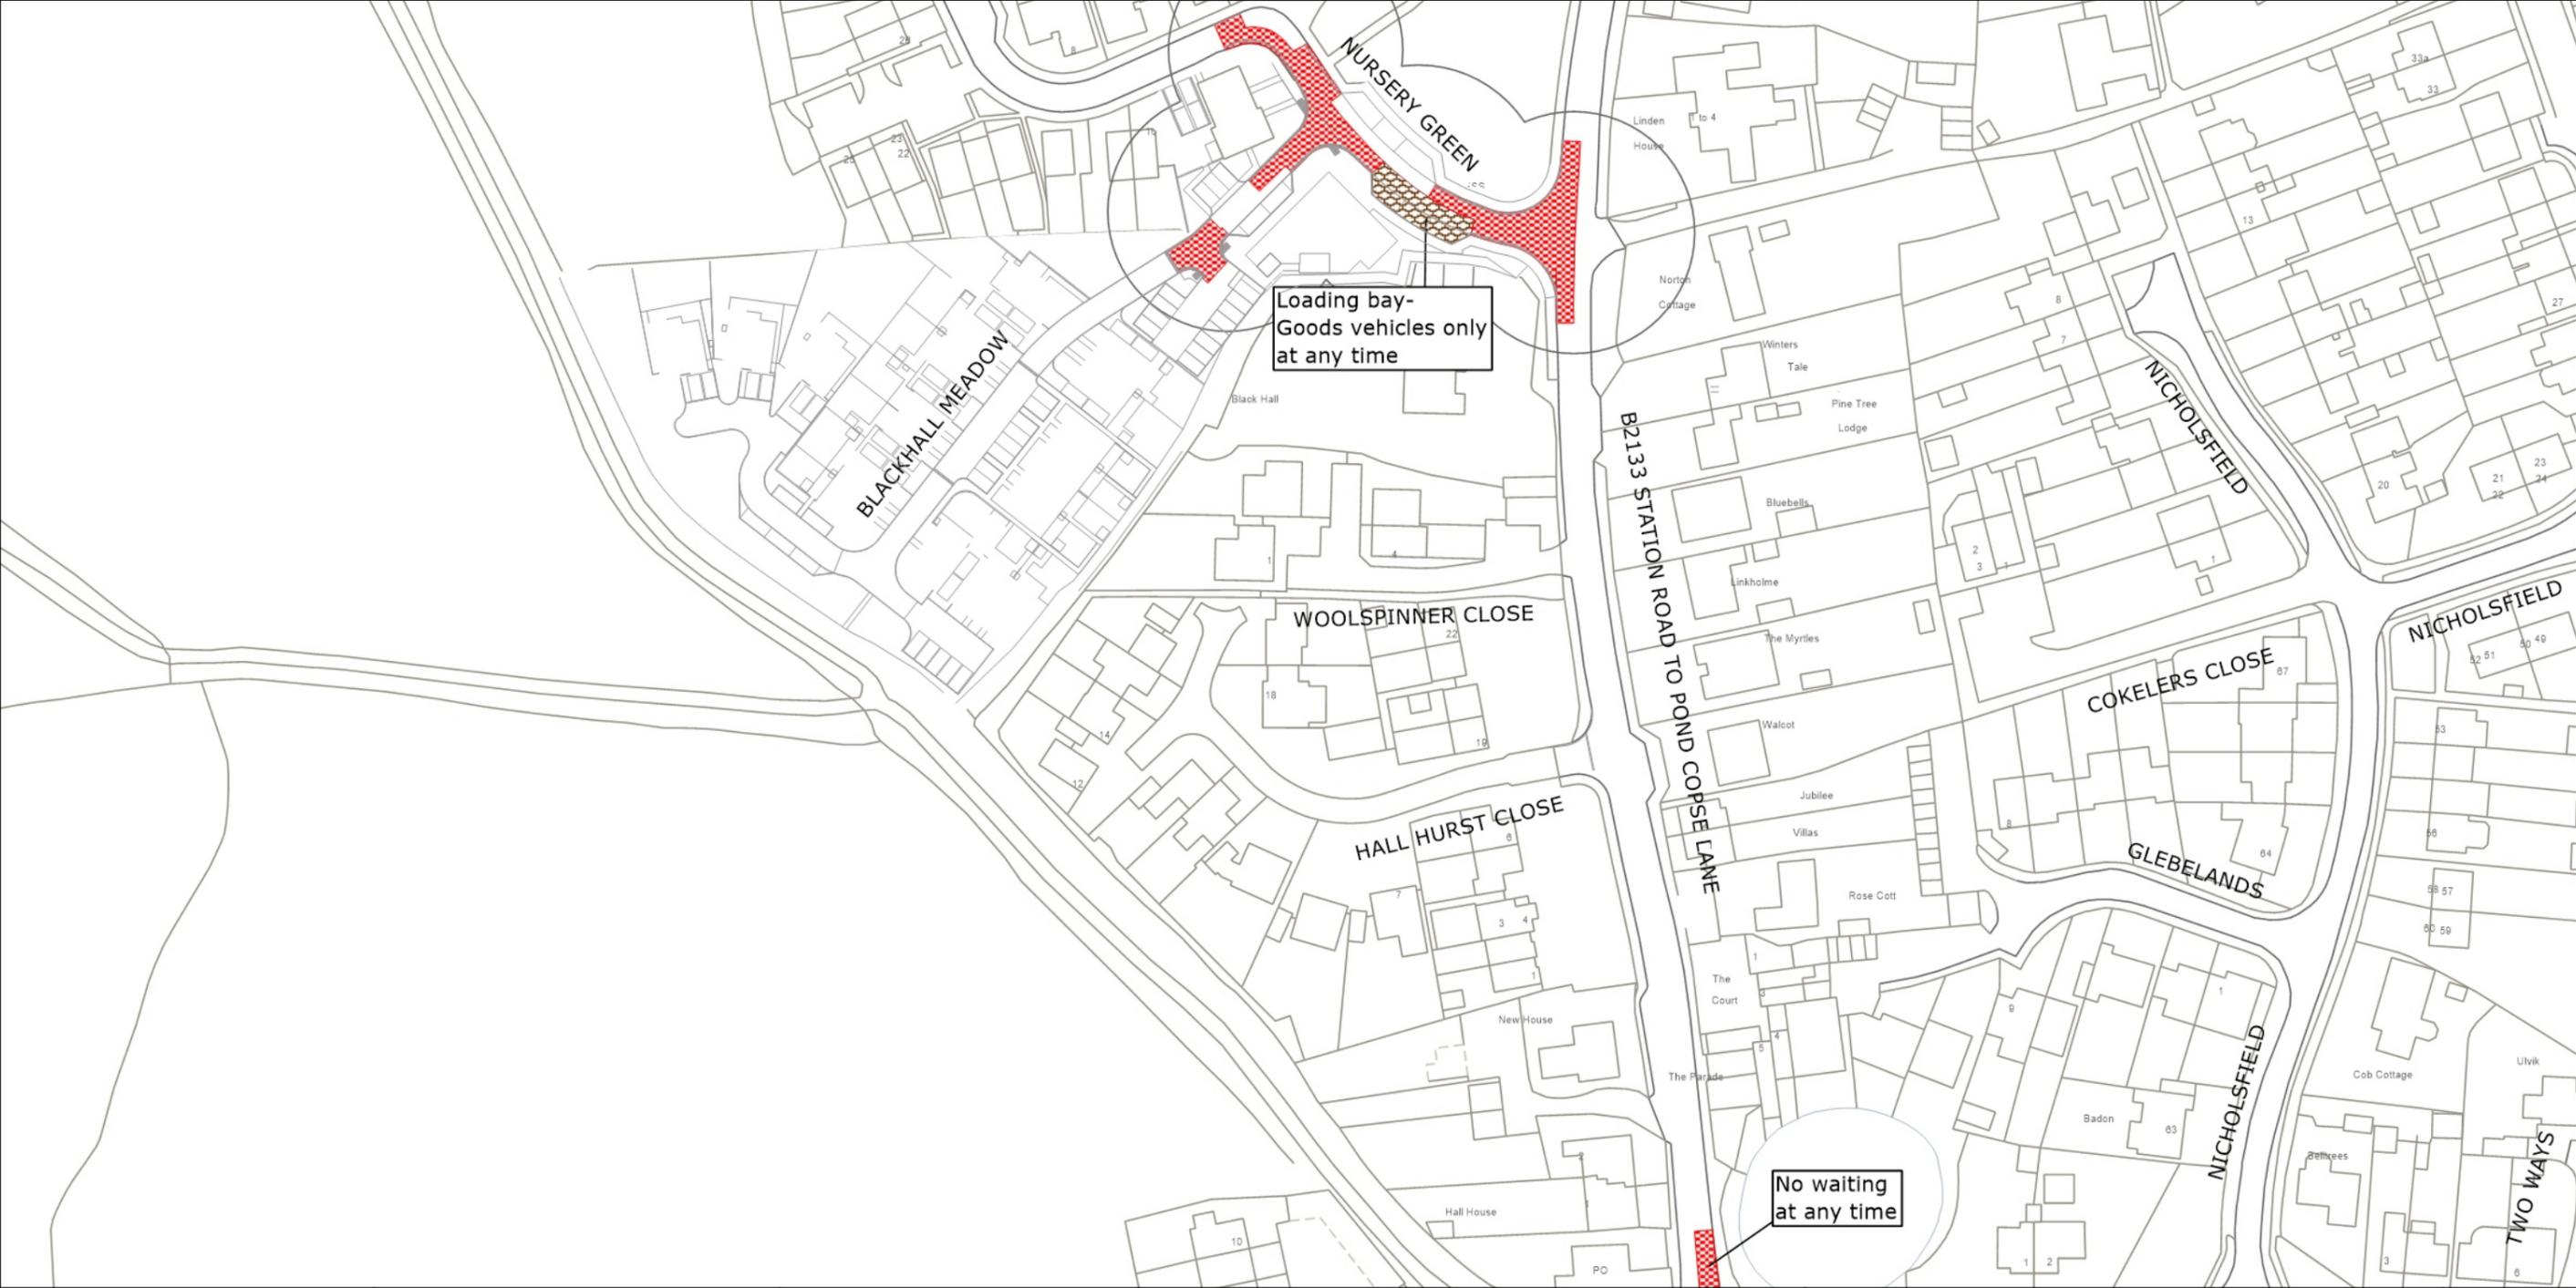

West Sussex County Council
Highways & Transport
The Grange
Tower Street
Chichester
West Sussex
PO19 1RH

CHICHESTER DISTRICT: LOXWOOD
PROPOSED WAITING RESTRICTIONS (05.02.2025)

TILE REF NO:
TQ0331NES
SHEET ISSUE NO 2_CHI9006
SHEET ACTIVE FROM - DD.MM.YYYY

N
SCALE:
1:1250
at A3 size

© Crown copyright and database rights 2025 OS AC0000849983. You are permitted to use this data solely to enable you to respond to, or interact with, the organisation that provided you with the data. You are not permitted to copy, sub-license, distribute or sell any of this data to third parties in any form.