

TRAFFIC REGULATION ORDER (TRO) CONSULTATION

CHI8023RC – Plaistow: Loxwood Road

15/5/25 – 6/6/25

Contents

Notice	Page 2
Statement of Reasons	Page 3
Draft Order	Page 4
Plan "c_chichestertq0030nen" - existing restrictions	Page 5
Plan "c_chichestertq0030nen" - proposals	Page 6
Plan "c_chichestertq0030nwn" - existing restrictions	Page 7
Plan "c_chichestertq0030nwn" - proposals	Page 8

WEST SUSSEX COUNTY COUNCIL
((CHICHESTER DISTRICT) (PARKING PLACES & TRAFFIC REGULATION)
(CONSOLIDATION) ORDER 2010)
(LOXWOOD ROAD AMENDMENT) ORDER 202*

NOTICE is hereby given that in exercise of their powers under the Road Traffic Regulation Act 1984, West Sussex County Council, propose to make a permanent Order the effect of which will be to move the School Keep Clear on the north side of Loxwood Road so that it is adjacent to the entrance to Plaistow & Kirdford Primary School.

Full details of the proposals in this Notice can be viewed on our website www.westsussex.gov.uk/tro. The website includes a response form for comments or objections.

Paper copies of documents will not be available to view in council offices or libraries. People without access to a computer who wish to view details of the scheme should telephone the West Sussex County Council Contact Centre on 01243 642105 to receive the documents by post.

Any objections or comments about the proposal must be received by 6 June 2025. These may be sent via the response form on the website, in writing to: TRO Team, West Sussex County Council, The Grange, Tower Street, Chichester, PO19 1RH; or by e-mail to: tro.consultation@westsussex.gov.uk. All correspondence should be addressed to the undersigned, quoting reference no. TRO/CHI8023/RC. Only correspondence including a full name and address will be considered.

Dated this 15th May 2025
Director of Law & Assurance
County Hall
Chichester

WEST SUSSEX COUNTY COUNCIL
((CHICHESTER DISTRICT) (PARKING PLACES & TRAFFIC REGULATION)
(CONSOLIDATION) ORDER 2010)
(LOXWOOD ROAD AMENDMENT) ORDER 202*

STATEMENT OF REASONS FOR PROPOSING TO MAKE THE ORDER

The County Council in exercise of their powers under the Road Traffic Regulation Act 1984, propose to make a permanent Order the effect of which will be to move the School Keep Clear on the north side of Loxwood Road eastwards so that it is adjacent to the entrance to Plaistow & Kirdford Primary School.

There is inadequate road space for school buses to drop off and pick up pupils outside the Plaistow & Kirdford Primary School. With no alternative place to stop buses have on occasion stopped on the School Keep Clear markings and in doing so contravene the provisions of the Traffic Regulation Order.

The Parish Council have contacted the School Transport Team seeking a better solution to enable children to be dropped off outside the school.

Providing a place for buses to stop to drop off and collect children safely from school supports the Councils core priorities for educational attainment for the best start in life, whilst also supporting provision of more sustainable forms of transport.

It has been agreed that the appropriate course of action is to move the School Keep Clear markings on Loxwood Road into the layby adjacent to the school entrance. A bus stand will be marked on the north side of Loxwood Road west of the School Keep Clear marking, of a size to accommodate 2 buses.

The Order is proposed for avoiding danger to persons of other traffic using the road or preventing the likelihood of any danger arising, to facilitate the passage on the road of any class of traffic (including pedestrians) and to preserve or improve the amenities of the area through which the road runs.

Plan Nos. TQ0030NEN & TQ0030NWN show the length of road that is the subject of the proposed Order

Director of Law & Assurance
County Hall
Chichester
May 2025

WEST SUSSEX COUNTY COUNCIL
((CHICHESTER DISTRICT) (PARKING PLACES & TRAFFIC REGULATION)
(CONSOLIDATION) ORDER 2010)
(LOXWOOD ROAD AMENDMENT) ORDER 202*

West Sussex County Council in exercise of their powers under Sections 1 (1) 2 (1) and (2), 4 (2), 45, 46, 49 and 53 and Part IV of Schedule 9 of the Road Traffic Regulation Act 1984 "the Act" as amended and of all other enabling powers and after consultation with the chief officer of police in accordance with Part III of Schedule 9 to the Act hereby make the following Order:-

1. This Order shall come into operation on the x day of x 2025 and may be cited as "West Sussex County Council ((Chichester District) (Parking Places and Traffic Regulation) (Consolidation) Order 2010) (Loxwood Road Amendment) Order 202*."
2. The "West Sussex County Council (Chichester District) (Parking Places and Traffic Regulation) (Consolidation) Order 2010" is hereby amended by the deletion from it of the plans in the First Schedule to this Order and the substitution of the plans attached in the Second Schedule to this Order.

FIRST SCHEDULE
Plans to be deleted

TQ0030NEN (Sheet Issue No. 2)
TQ0030NWN (Sheet Issue No. 2)

SECOND SCHEDULE
Plans to be substituted
(As attached)

TQ0030NEN (Sheet Issue No. 3)
TQ0030NWN (Sheet Issue No. 3)


For and on behalf of WEST SUSSEX COUNTY COUNCIL

Authorised Signatory:

NAME:

DATE MADE:

PAGE 1 OF 2: EXISTING RESTRICTIONS ONLY

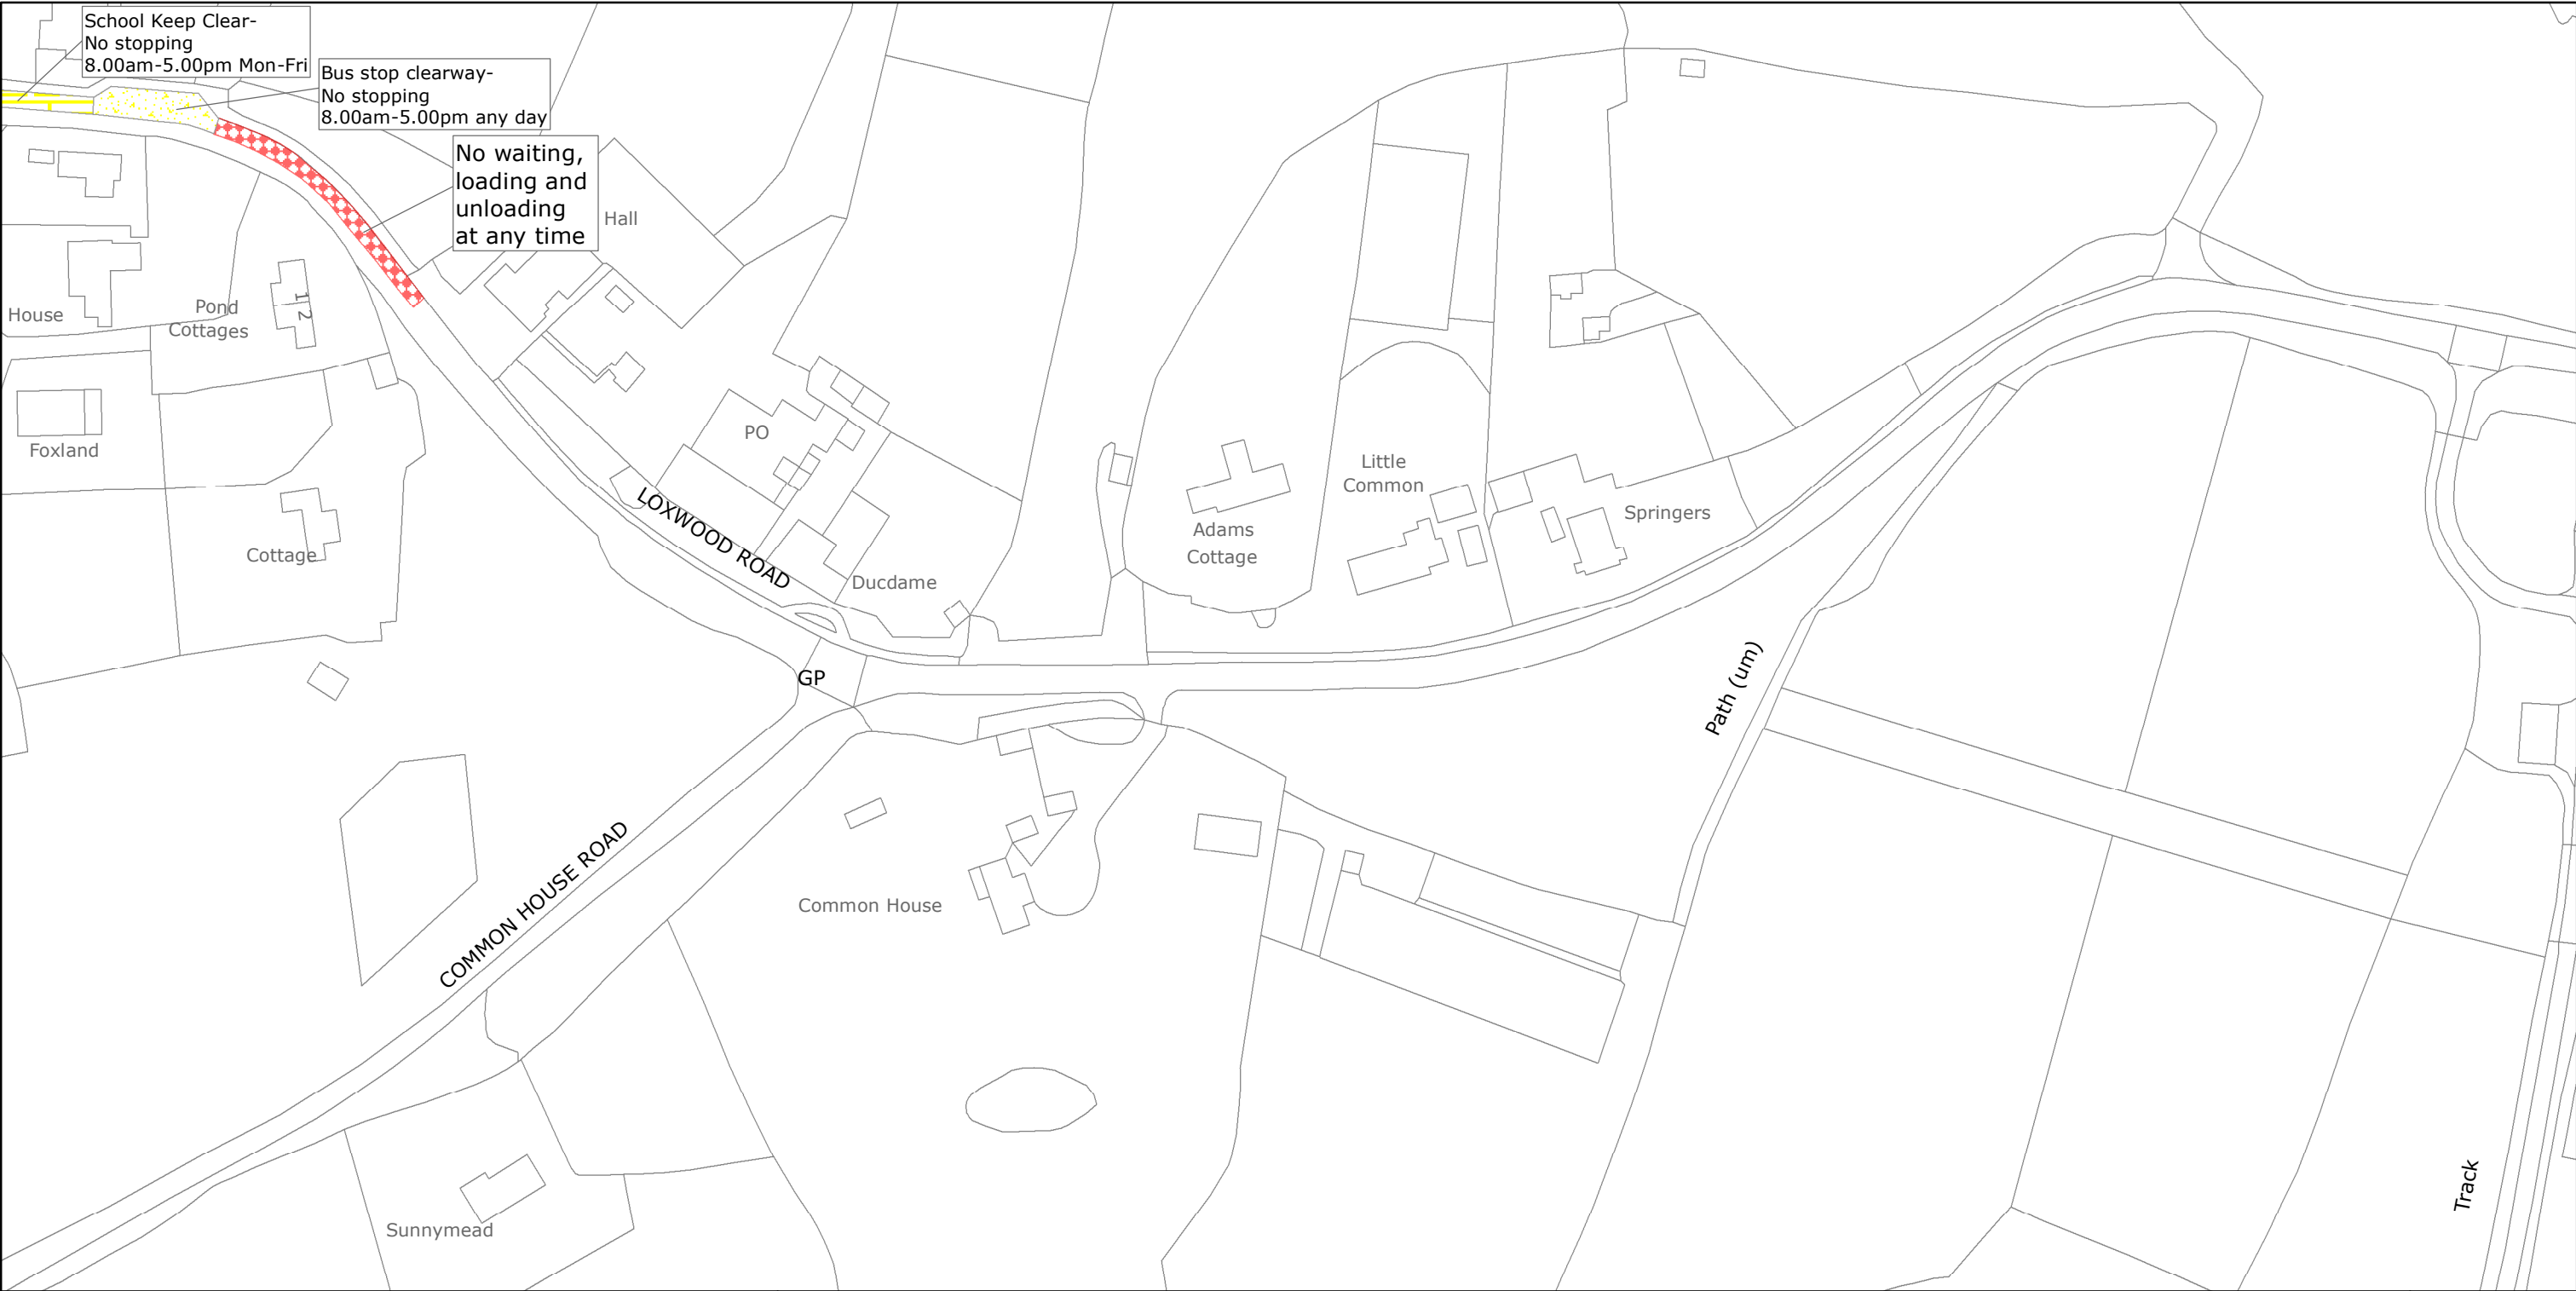

West Sussex County Council
Highways & Transport
The Grange
Tower Street
Chichester
West Sussex
PO19 1RH

CHICHESTER DISTRICT: PLAISTOW

WAITING RESTRICTIONS

Reproduced from or based upon 2019 Ordnance Survey mapping with permission of the Controller of HMSO (c) Crown Copyright reserved.
Unauthorised reproduction infringes Crown copyright and may lead to prosecution or civil proceedings West Sussex County Council Licence No. 100018485

TILE REF NO:
TQ0030NEN

SHEET ISSUE NO 2
SHEET ACTIVE FROM - 11/11/2019

N

SCALE:
1:1250
at A3 size

PAGE 2 OF 2: PROPOSED CHANGES TO RESTRICTIONS (CIRCLED)





West Sussex County Council
Highways & Transport
The Grange
Tower Street
Chichester
West Sussex
PO19 1RH

CHICHESTER DISTRICT: PLAISTOW

WAITING RESTRICTIONS

Reproduced from or based upon 2019 Ordnance Survey mapping with permission of the Controller of HMSO (c) Crown Copyright reserved.
Unauthorised reproduction infringes Crown copyright and may lead to prosecution or civil proceedings West Sussex County Council Licence No. 100018485

TILE REF NO:
TQ0030NWN

SHEET ISSUE NO 2
SHEET ACTIVE FROM - 11/11/2019

N

SCALE:
1:1250
at A3 size

PAGE 2 OF 2: PROPOSED CHANGES TO RESTRICTIONS (CIRCLED)

