

TRAFFIC REGULATION ORDER (TRO) CONSULTATION

WOR8035MM – Worthing: Wiston Avenue & Adjoining Roads

15/1/26 – 5/2/26

Contents

Notice	Page 2
Statement of Reasons	Page 3
Draft Order	Page 4
Plan "c_worthingtq1304sws" - existing restrictions	Page 5
Plan "c_worthingtq1304sws" - proposals	Page 6
Plan "wor8035_consultation_plan" - proposals	Page 7

West Sussex County Council
((Worthing) (Parking Places & Traffic Regulation) (Consolidation) Order 2007)

(Wiston Avenue and Adjoining Roads Amendment) Order 2026

And

Worthing: Wiston Avenue and Adjoining Roads – Traffic Calming Feature 2006

NOTICE is hereby given that West Sussex County Council proposes to make a permanent Traffic regulation Order under the provisions of the Road Traffic Regulation Act 1984, the effect of which will be to extend existing double yellow lines at the crossroads junction of Glebeside Avenue, Orchard Avenue and Wiston Avenue in Worthing. These changes are needed to accommodate a new traffic calming feature as detailed below:

NOTICE is hereby given that West Sussex County Council, under the provisions of the Highways Act 1980 (Traffic calming) Regulations intends to install a raised traffic calming feature at the crossroads junction of Glebeside Avenue, Orchard Avenue and Wiston Avenue.

The feature would be a full width raised speed-table constructed in black McAdam and would be combined with tactile paving on the adjacent footways to create uncontrolled crossing points. The new feature would be constructed to a height not exceeding 65mm.

Full details of the proposals in this notice can be viewed on the Traffic Regulation Order page of the [West Sussex County Council website](http://www.westsussex.gov.uk). The website includes a response form for any comments or objections.

People without access to a computer who wish to view details of the scheme should telephone the West Sussex County Council Contact Centre on 01243 642105 to receive the documents by post.

Any comments or objections about the proposal must be received before 5 February 2026. These may be submitted via the response form on the website mentioned above, by e-mail to tro.consultation@westsussex.gov.uk or in writing to TRO Team, West Sussex County Council, The Grange, Tower Street, Chichester, PO19 1RH. For legal reasons, only correspondence including a full name and address will be considered. Please quote reference WOR8035-MM in all correspondence.

Dated this 15th day of January 2026.

Executive Director of Law, Assurance & Insight, County Hall, Chichester.

West Sussex County Council
((Worthing) (Parking Places & Traffic Regulation) (Consolidation) Order 2007)
((Wiston Avenue and Adjoining Roads Amendment) Order 2026

And

Worthing: Wiston Avenue and Adjoining Roads – Traffic Calming Feature 2006

Statement of Reasons for Proposing to Make the Order

West Sussex County Council proposes to make a permanent Traffic Regulation Order that will extend existing double yellow lines at the crossroads junction of Glebeside Avenue, Orchard Avenue and Wiston Avenue in Worthing.

It is also proposed to install a raised traffic calming feature at the crossroads junction of Glebeside Avenue, Orchard Avenue and Wiston Avenue.

A School Street scheme has been introduced on Glebeside Avenue to improve safety for children travelling to Thomas A Becket Junior School. The first phase of this scheme included the introduction of a restriction prohibiting driving on the road at school pick up and drop off times, with access maintained for residents. The second phase of the scheme will improve safety at the crossroads junction of Wiston Avenue with Glebeside Avenue and Orchard Avenue by introducing a raised traffic calming feature, introducing new uncontrolled pedestrian crossing points and improving footways and signage.

The new order is therefore proposed to avoid danger to persons or other traffic using the affected lengths of road.

The attached drawing, numbered TQ1304SWS shows the amended waiting restrictions. A further drawing showing the layout of the traffic calming feature is also attached.

Executive Director of Law, Assurance & Insight

7 January 2026

WOR8035-MM

WEST SUSSEX COUNTY COUNCIL
((WORTHING) (PARKING PLACES & TRAFFIC REGULATION) (CONSOLIDATION)
ORDER 2007)

(WISTON AVENUE AND ADJOINING ROADS AMENDMENT) ORDER 2026

West Sussex County Council in exercise of their powers under Sections 1 (a) 2 (1) and (2), 4 (2), 45. 46. 49 and 53 and Part IV of Schedule 9 of the Road Traffic Regulation Act 1984 ("the Act") as amended and of all other enabling powers and after consultation with the Chief Officer of Police in accordance with Part III of Schedule 9 to the Act hereby make the following Order:-

1. The Order shall come into operation on the ***** day of ***** 2026 and may be cited as "West Sussex County Council ((Worthing) (Parking Places & Traffic Regulation) (Consolidation) Order 2007) (Wiston Avenue and Adjoining Roads Amendment) Order 2026".
2. The "West Sussex County Council ((Worthing) (Parking Places & Traffic Regulation) (Consolidation) Order 2007" is hereby amended by the replacement of the plan specified in the First Schedule to this Order, with the plan specified in the Second Schedule, attached hereto.

FIRST SCHEDULE
Plan to be Replaced

TQ1304SWS (Issue Number 4)

SECOND SCHEDULE
Replacement Plan

TQ1304SWS (Issue Number 5)

For and on behalf of WEST SUSSEX COUNTY COUNCIL


Authorised Signatory:

NAME:

DATE MADE:

WOR8035-MM

PAGE 1 OF 2: EXISTING RESTRICTIONS ONLY

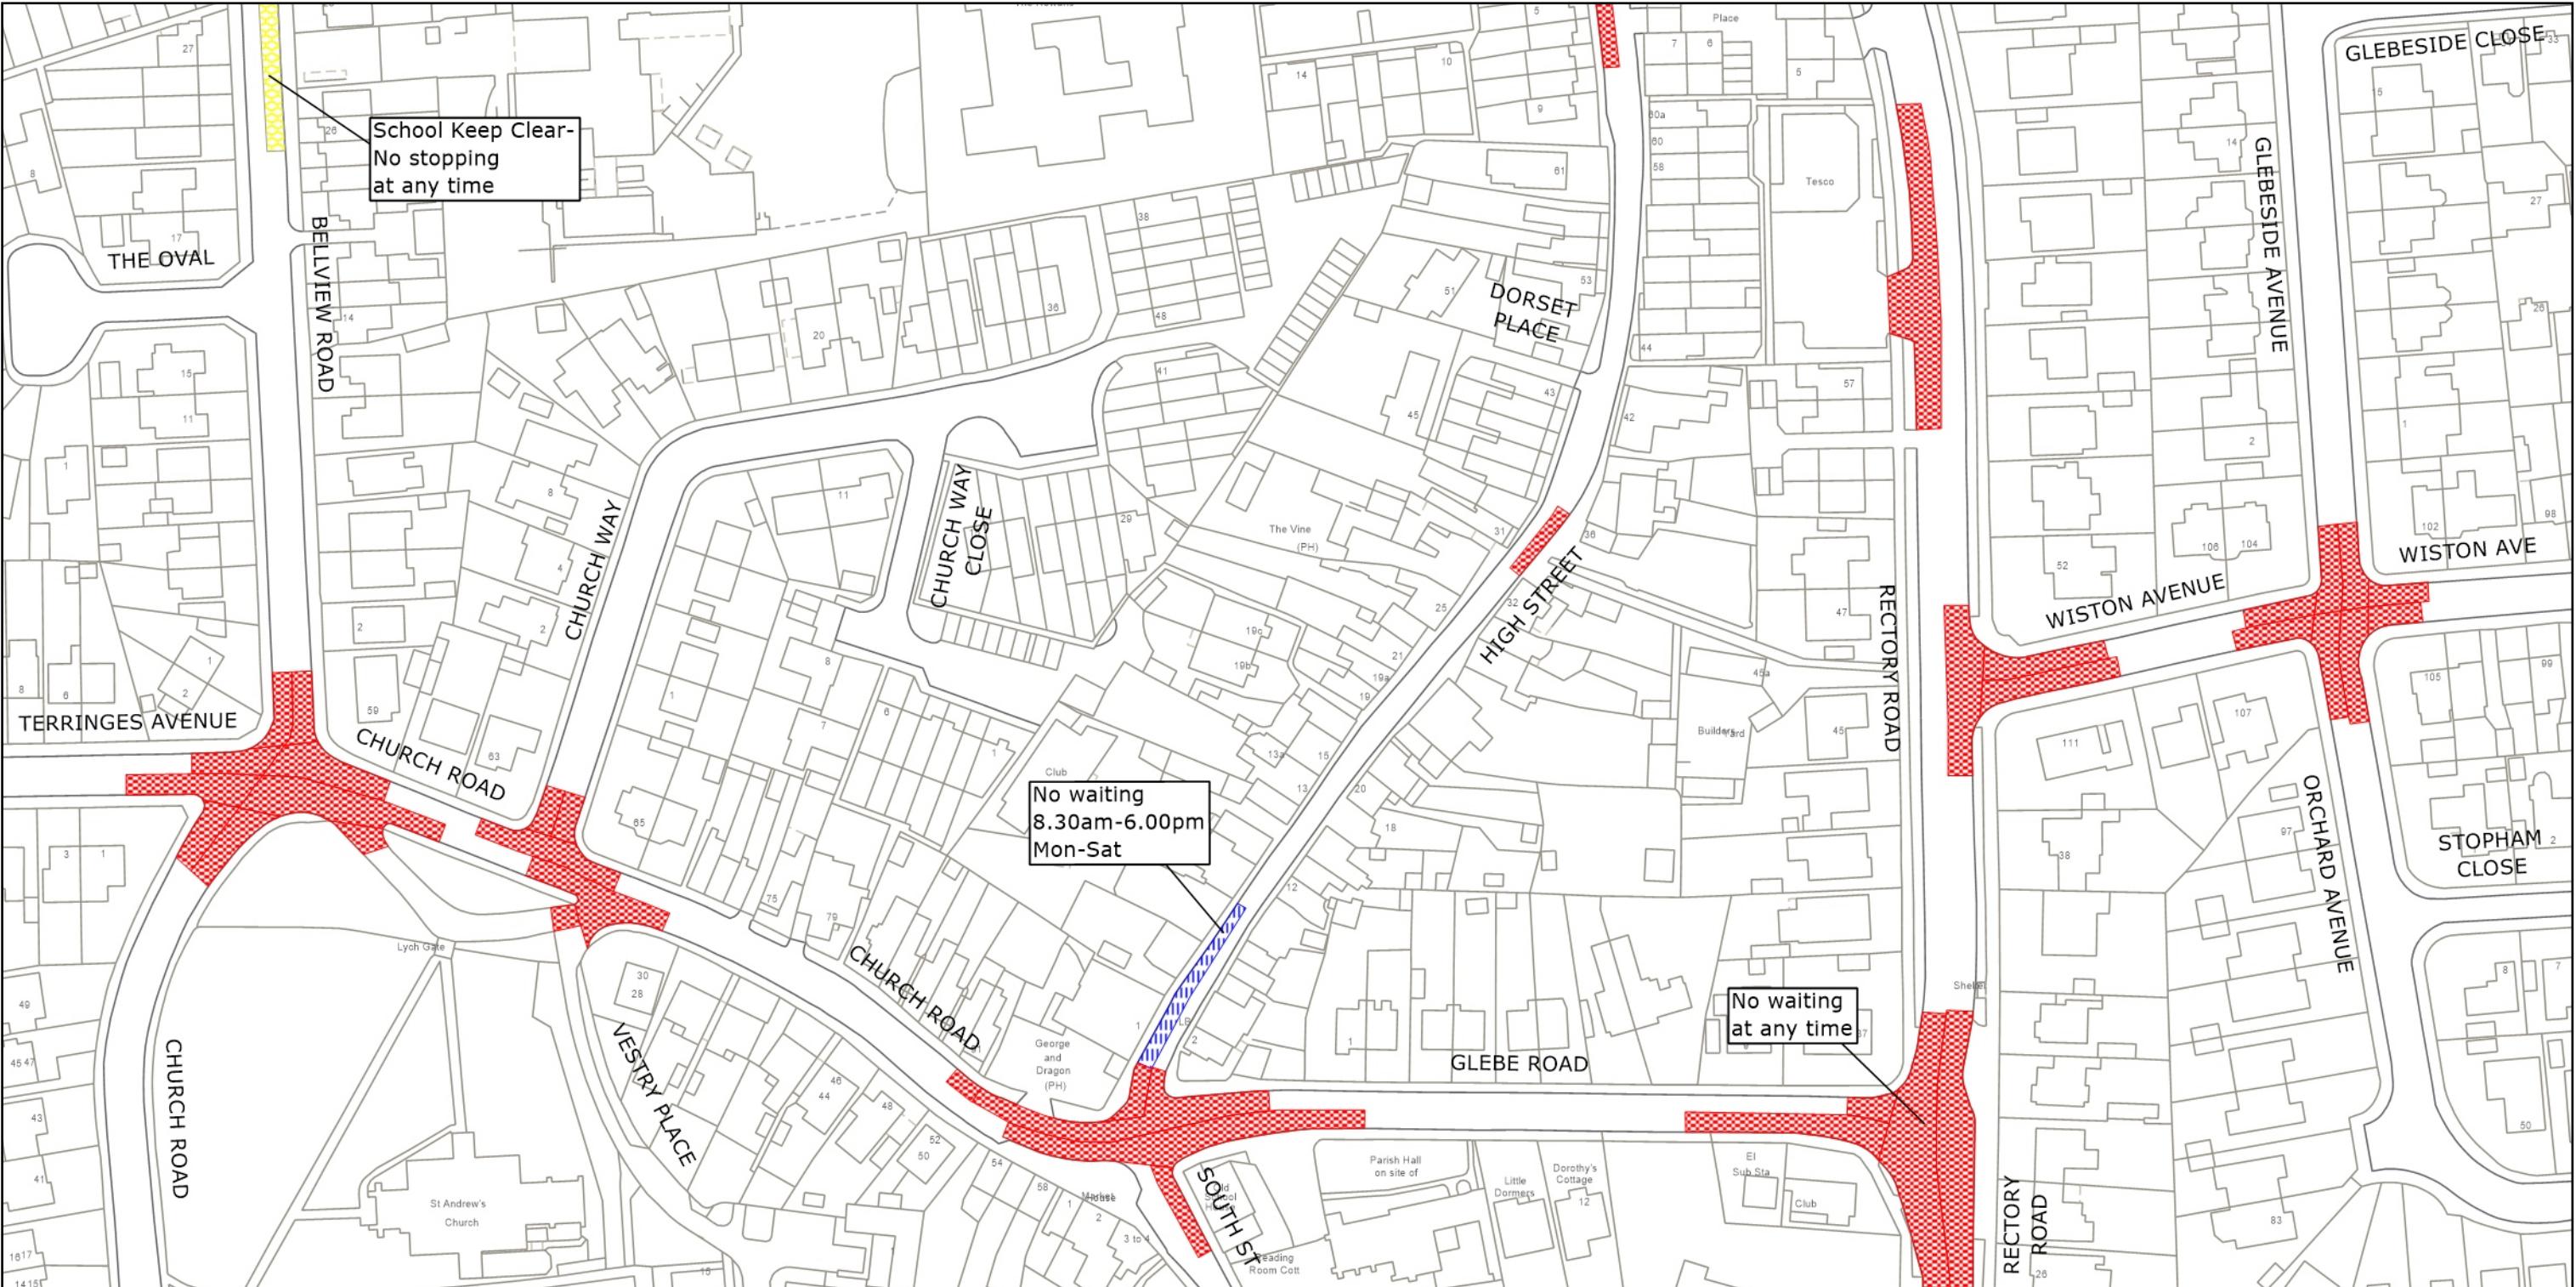

West Sussex County Council
Highways & Transport
The Grange
Tower Street
Chichester
West Sussex
PO19 1RH

Reproduced from or based upon 2023 Ordnance Survey mapping with permission of the Controller of HMSO (c) Crown Copyright reserved.
Unauthorised reproduction infringes Crown copyright and may lead to prosecution or civil proceedings West Sussex County Council Licence No. 100018485

WORTHING BOROUGH: TARRING AND GAISFORD WARDS
WAITING RESTRICTIONS


**TILE REF NO:
TQ1304SWS**
SHEET ISSUE NO 4
SHEET ACTIVE FROM - 22.05.2023



SCALE:
1:1250
at A3 size

PAGE 2 OF 2: PROPOSED CHANGES TO RESTRICTIONS (CIRCLED)

Map centre: 513250, 104125

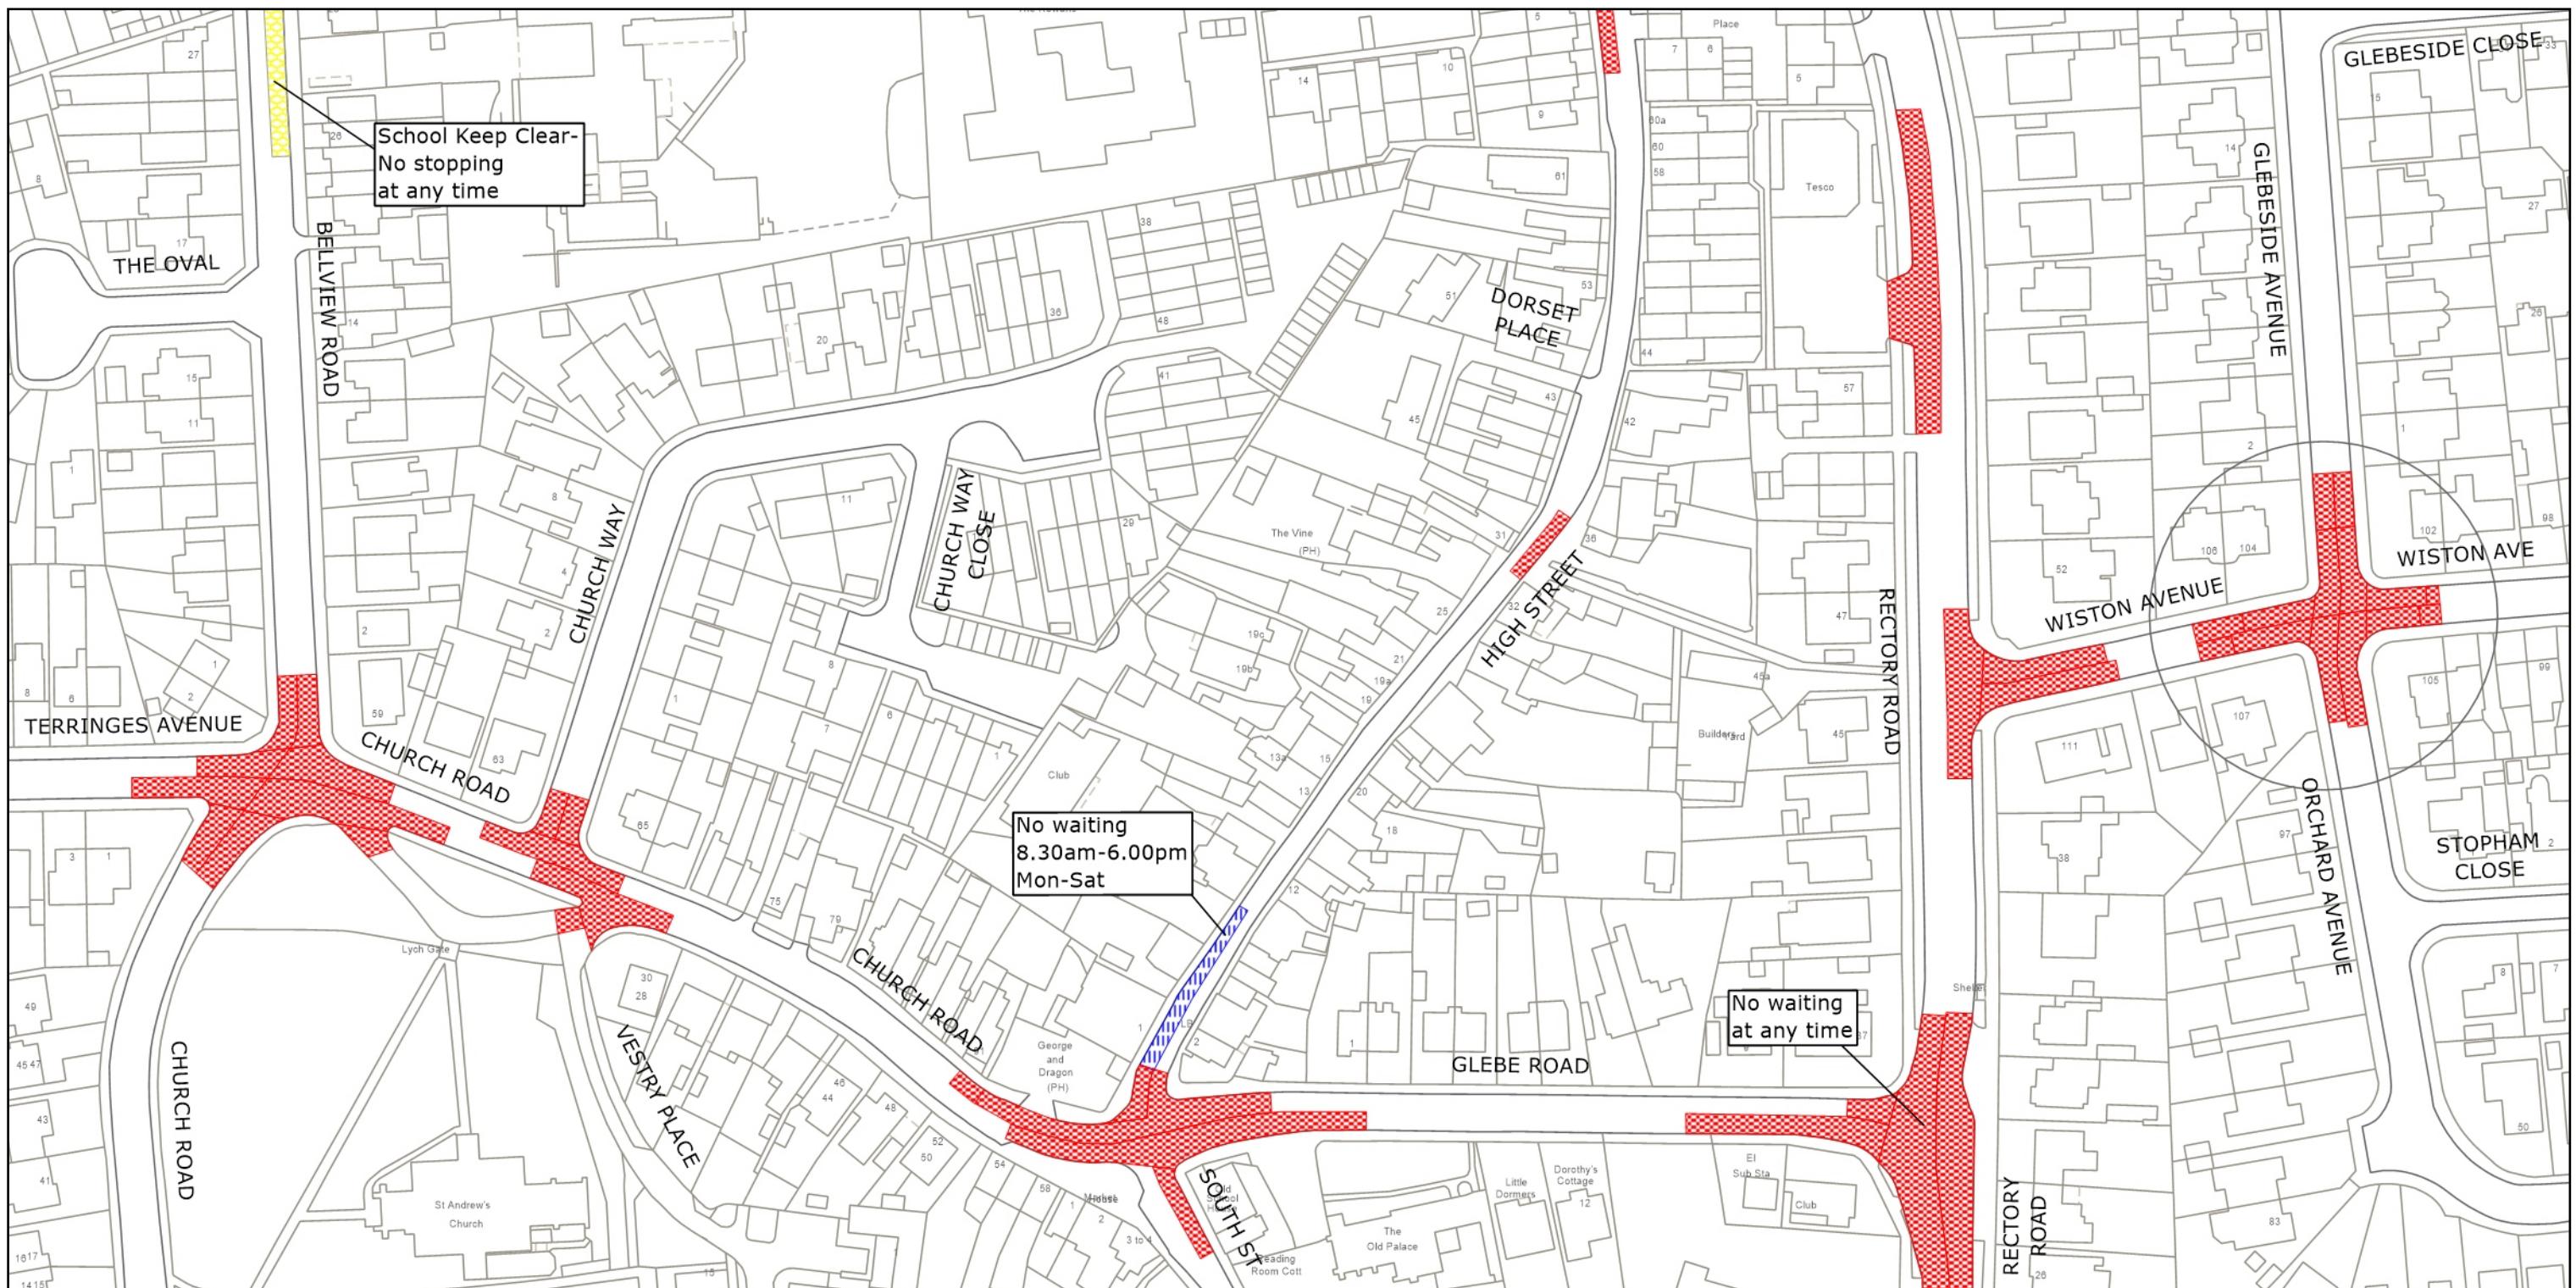

West Sussex County Council
Highways & Transport
The Grange
Tower Street
Chichester
West Sussex
PO19 1RH

© Crown copyright and database rights 2025 OS AC0000849983. You are permitted to use this data solely to enable you to respond to, or interact with, the organisation that provided you with the data. You are not permitted to copy, sub-license, distribute or sell any of this data to third parties in any form.

WORTHING BOROUGH: TARRING AND GAISFORD WARDS
PROPOSED WAITING RESTRICTIONS (02.12.2025)

**TILE REF NO:
TQ1304SWS**

SHEET ISSUE NO 5a_WOR8035
SHEET ACTIVE FROM - DD.MM.YYYY



SCALE:
1:1250
at A3 size

