


Western Gateway & Burgess Hill Station

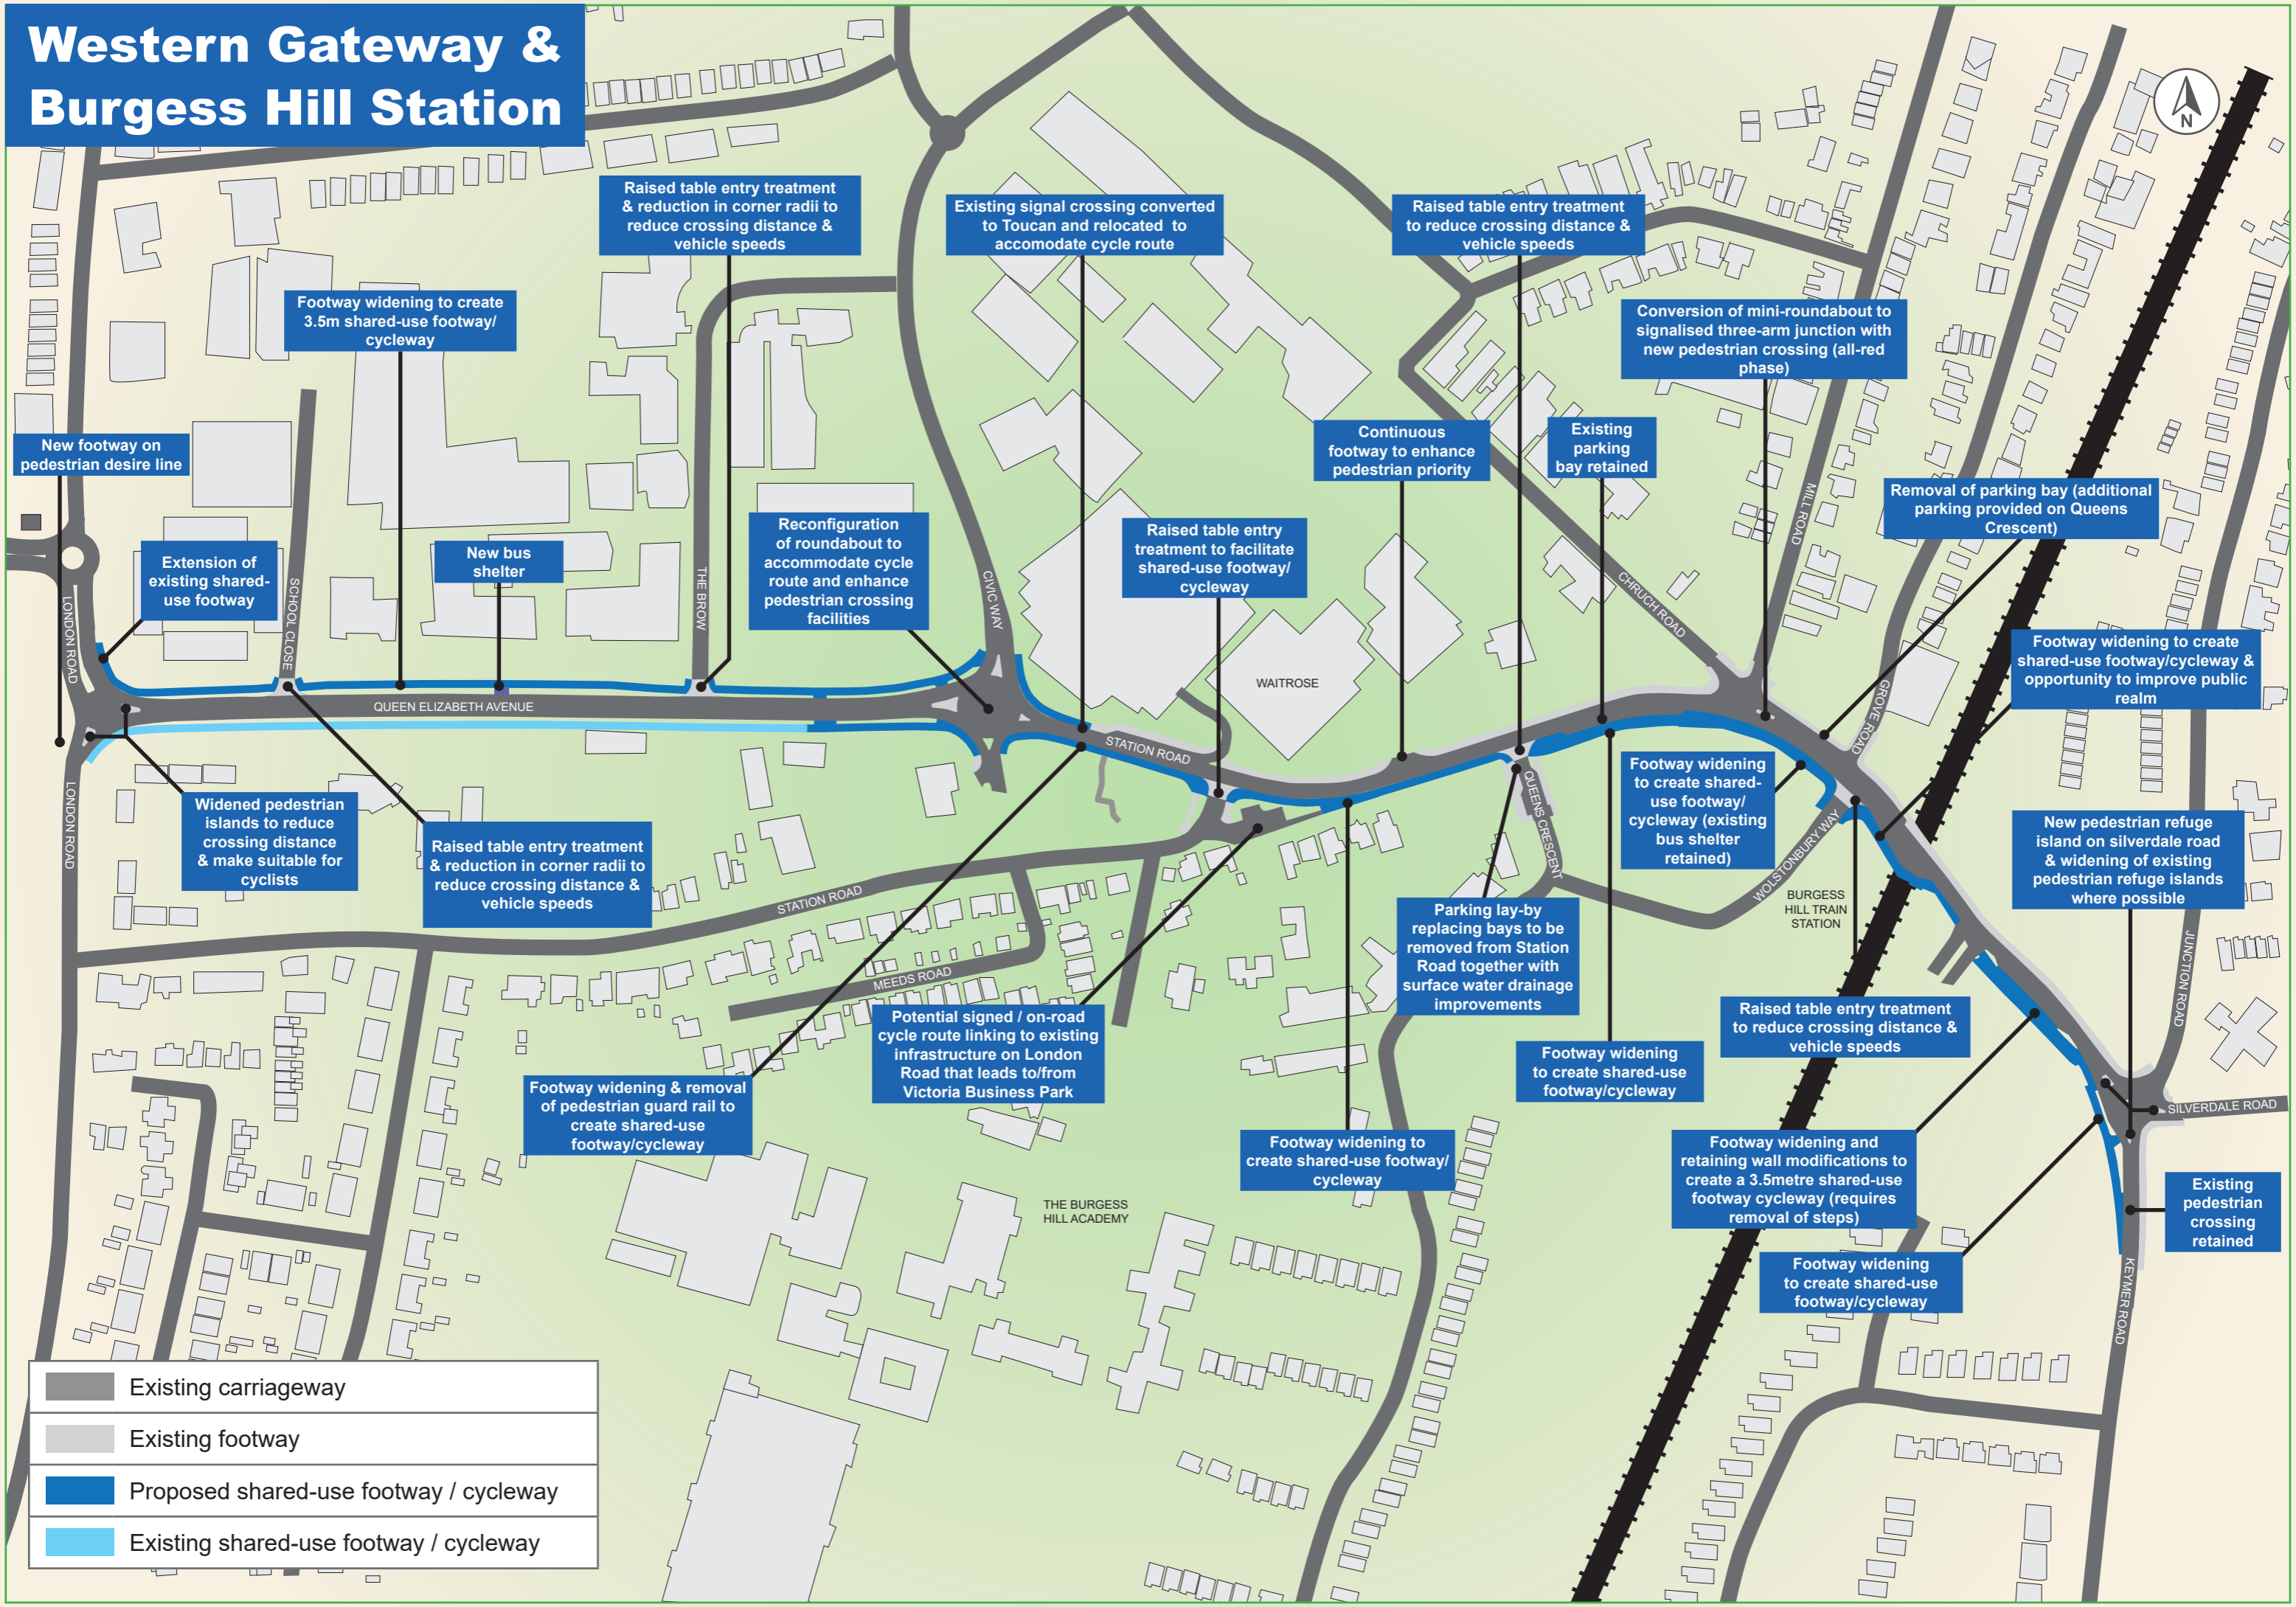

- Footway widening to create 3.5m shared-use footway/cycleway
- New footway on pedestrian desire line
- Extension of existing shared-use footway
- New bus shelter
- Raised table entry treatment & reduction in corner radii to reduce crossing distance & vehicle speeds
- Reconfiguration of roundabout to accommodate cycle route and enhance pedestrian crossing facilities
- Existing signal crossing converted to Toucan and relocated to accommodate cycle route
- Raised table entry treatment to facilitate shared-use footway/cycleway
- Continuous footway to enhance pedestrian priority
- Existing parking bay retained
- Raised table entry treatment to reduce crossing distance & vehicle speeds
- Conversion of mini-roundabout to signalised three-arm junction with new pedestrian crossing (all-red phase)
- Removal of parking bay (additional parking provided on Queens Crescent)
- Footway widening to create shared-use footway/cycleway & opportunity to improve public realm
- Footway widening to create shared-use footway/cycleway (existing bus shelter retained)
- New pedestrian refuge island on silverdale road & widening of existing pedestrian refuge islands where possible
- Widened pedestrian islands to reduce crossing distance & make suitable for cyclists
- Raised table entry treatment & reduction in corner radii to reduce crossing distance & vehicle speeds
- Parking lay-by replacing bays to be removed from Station Road together with surface water drainage improvements
- Footway widening to create shared-use footway/cycleway
- Raised table entry treatment to reduce crossing distance & vehicle speeds
- Potential signed / on-road cycle route linking to existing infrastructure on London Road that leads to/from Victoria Business Park
- Footway widening to create shared-use footway/cycleway
- Footway widening and retaining wall modifications to create a 3.5metre shared-use footway cycleway (requires removal of steps)
- Footway widening to create shared-use footway/cycleway
- Existing pedestrian crossing retained

	Existing carriageway
	Existing footway
	Proposed shared-use footway / cycleway
	Existing shared-use footway / cycleway